

 
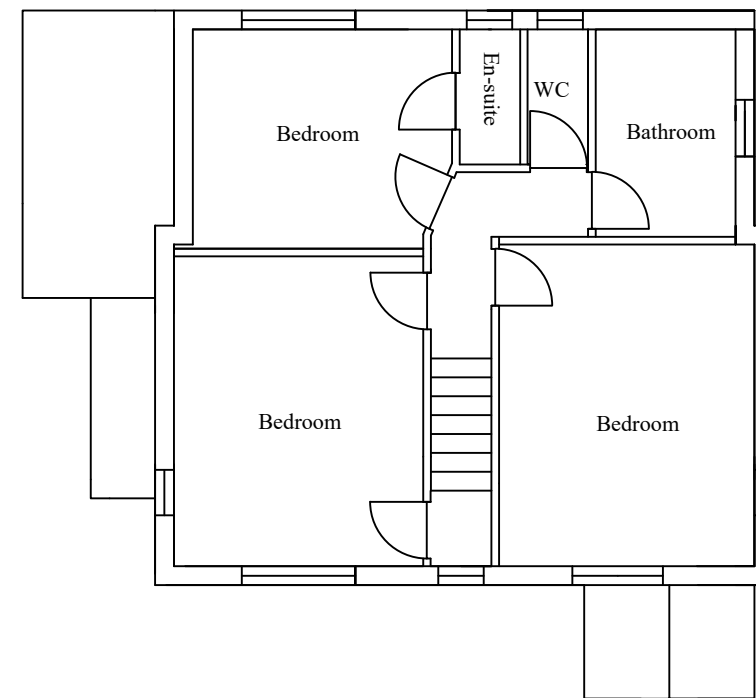


Block Plan 1 : 500 5 Thorney Lane North, Iver

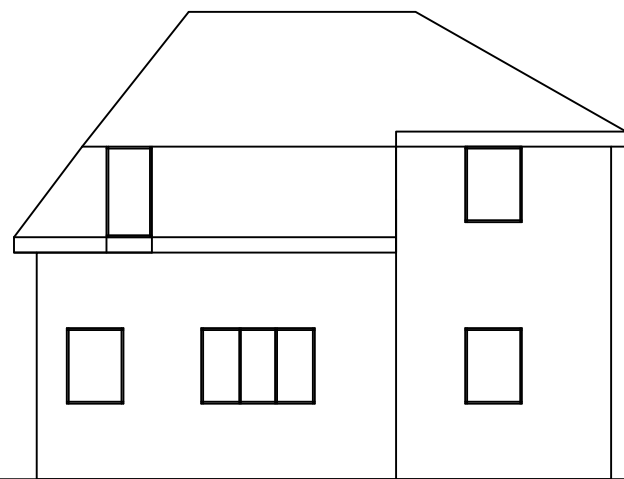

0.5m 1m 2m 3m 4m 5m 6m

Scale bar scale 1: 100

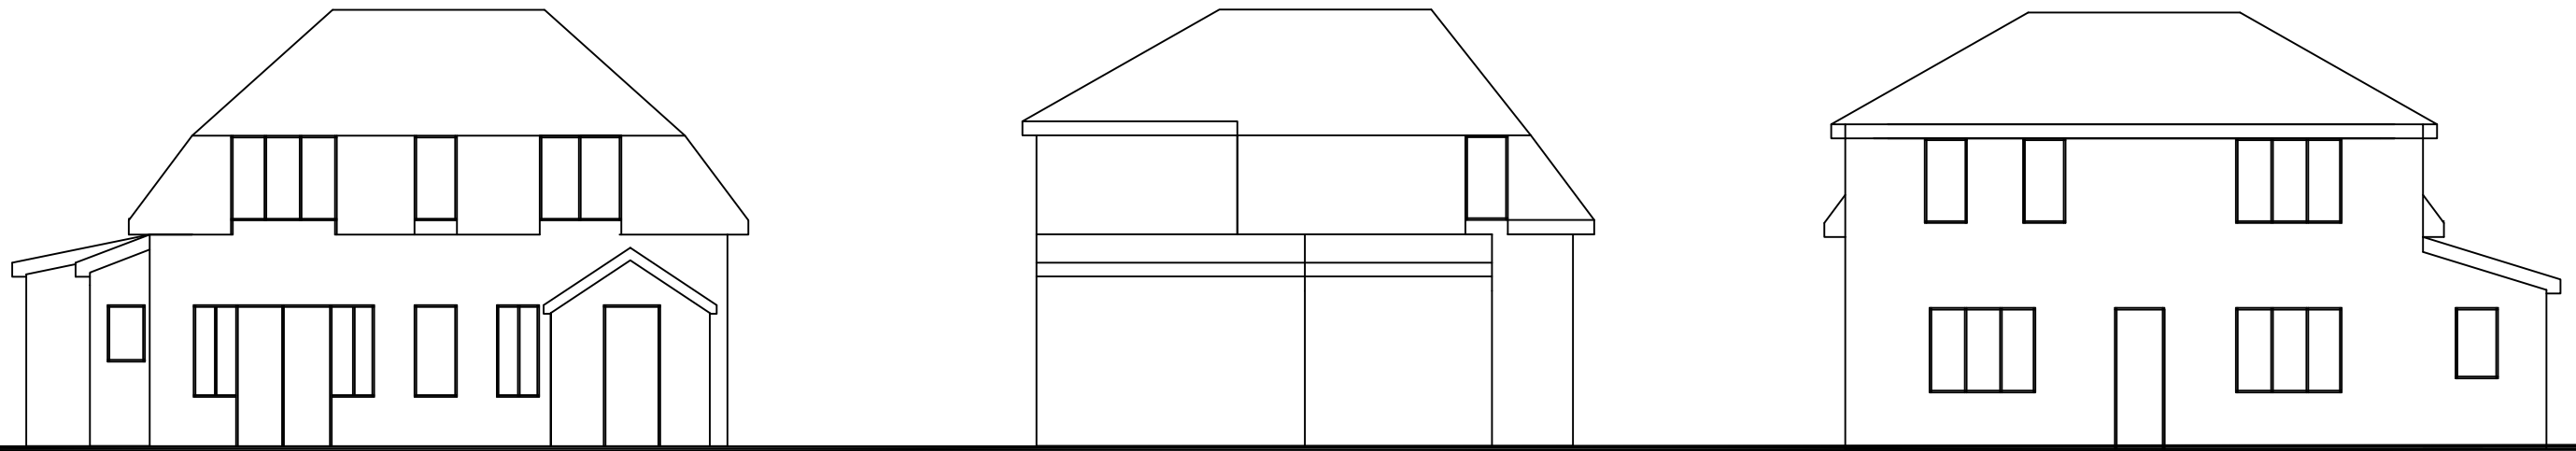


Existing First floor plan

0.5m 1m 2m 3m 4m 5m 6m

Scale bar scale 1: 100


No.	Revision/Issue	Date
KVL Designs Ltd. kvldesignsltd@hotmail.com		
Title : Proposed Single side and rear extension		
at 5 Thorney Lane North, Iver, Bucks		
DWG no. 300/SPL/01		
25/07/21		
1:100 @ A3		

 


Scale bar scale 1: 100




proposed front elevation

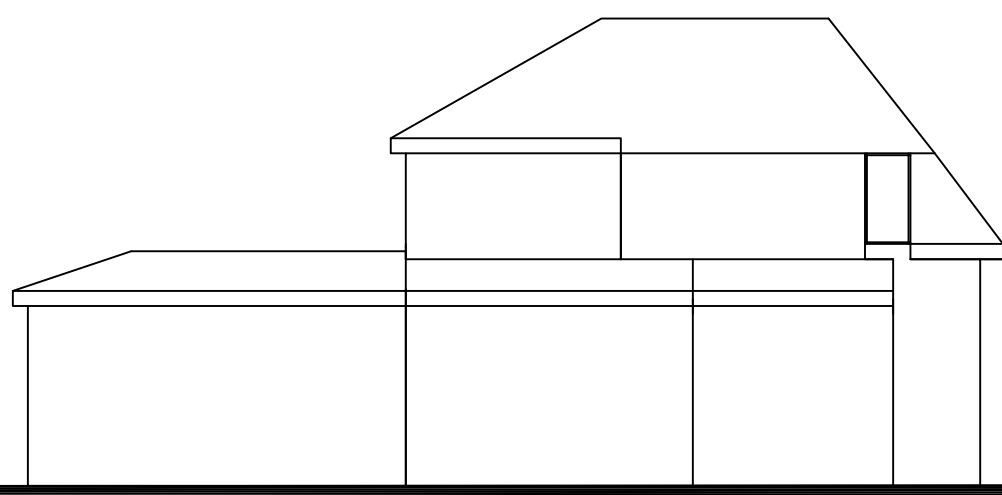


Proposed side elevation

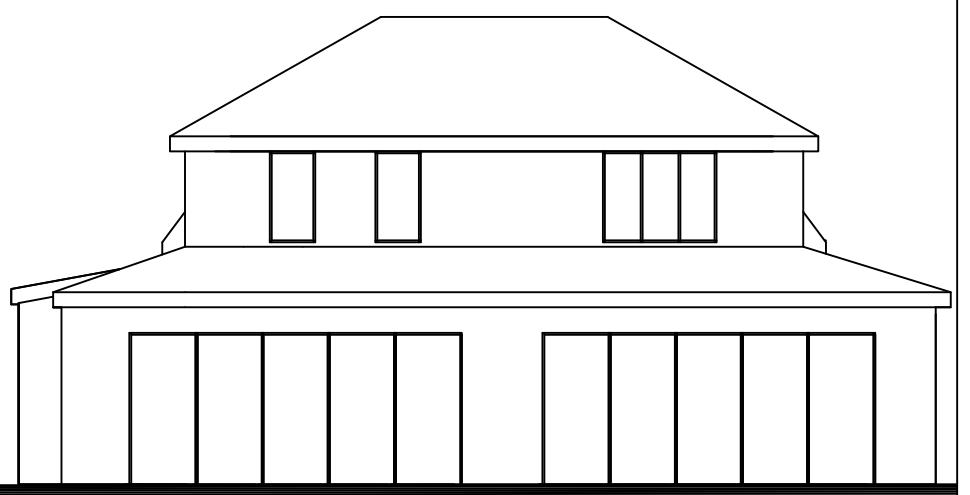

proposed rear elevation

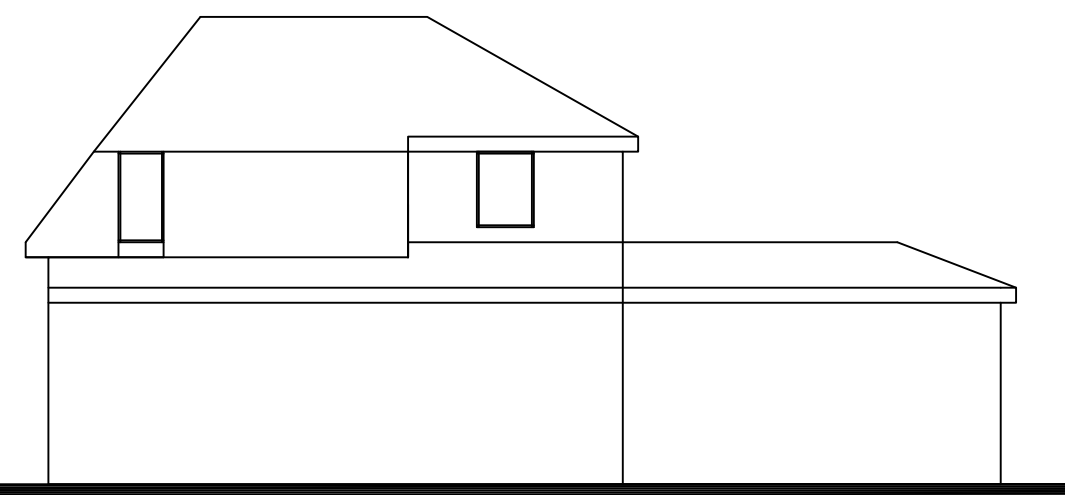

Proposed side elevation

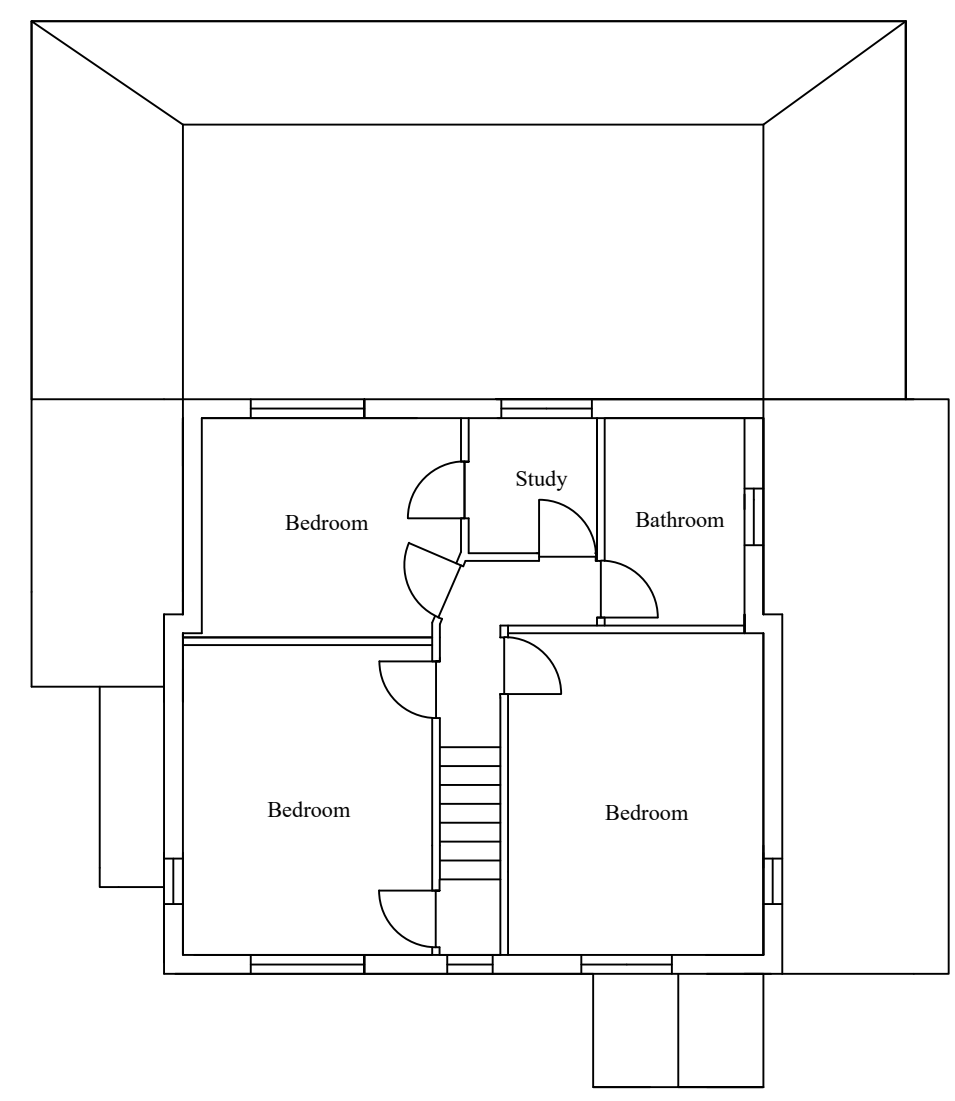

proposed First floor plan

No.	Revision/Issue	Date
KVL Designs Ltd. kvldesignsltd@hotmail.com		
Title : Proposed Single side and rear extension		
at 5 Thorney Lane North, Iver, Bucks		
DWG no. 300/SPL/01		
25/07/21		
1:100 @ A3		