


2 Existing First Floor Plan  
1 : 100




1 Existing Ground Floor Plan  
1 : 100

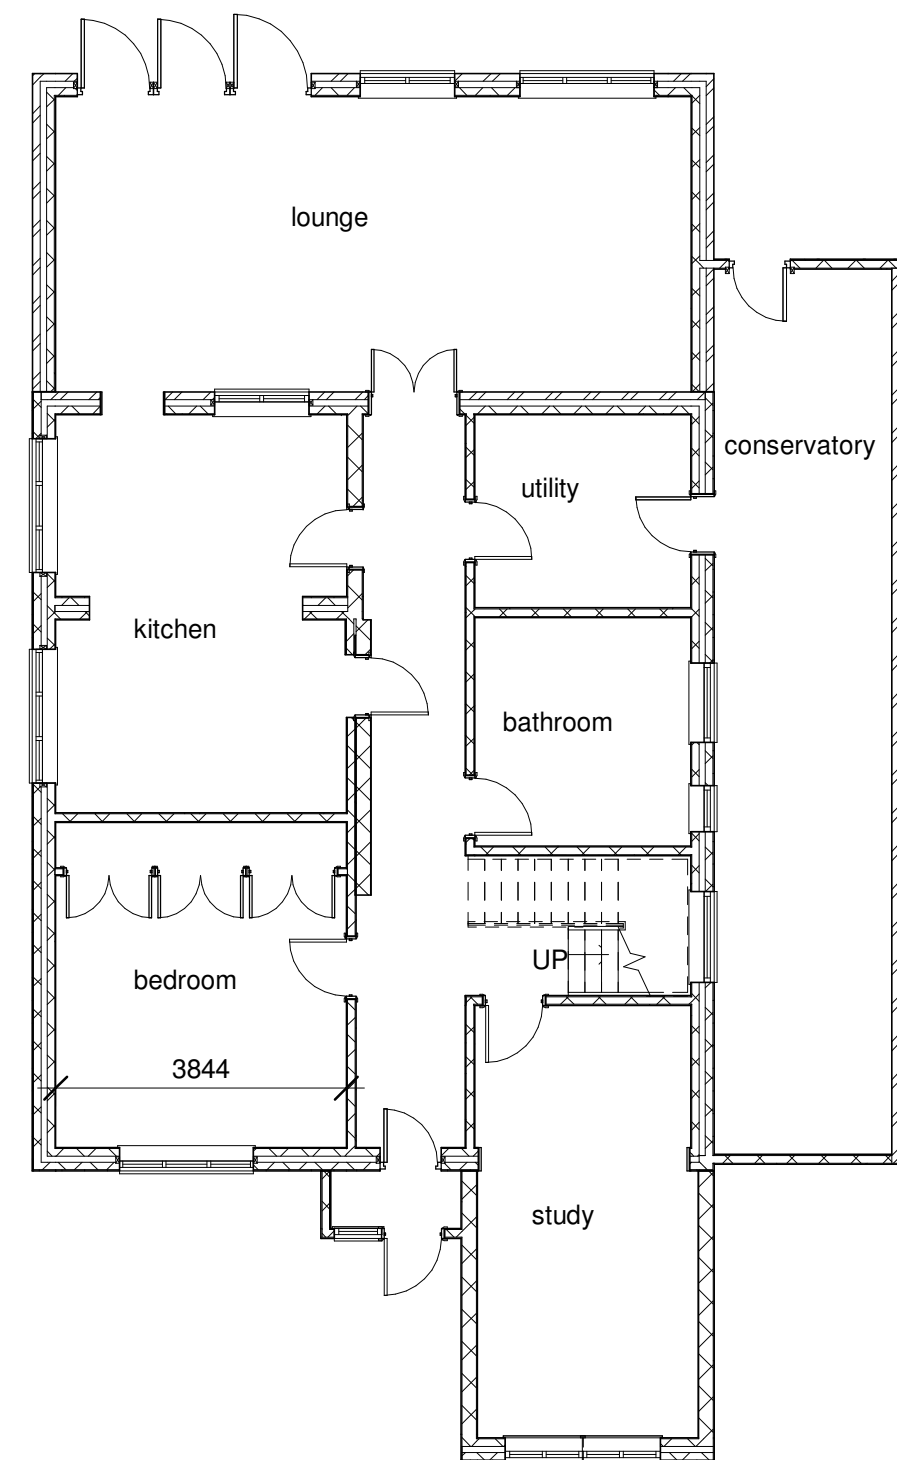


3 Existing Front Elevation  
1 : 100




5 Existing Rear Elevation  
1 : 100

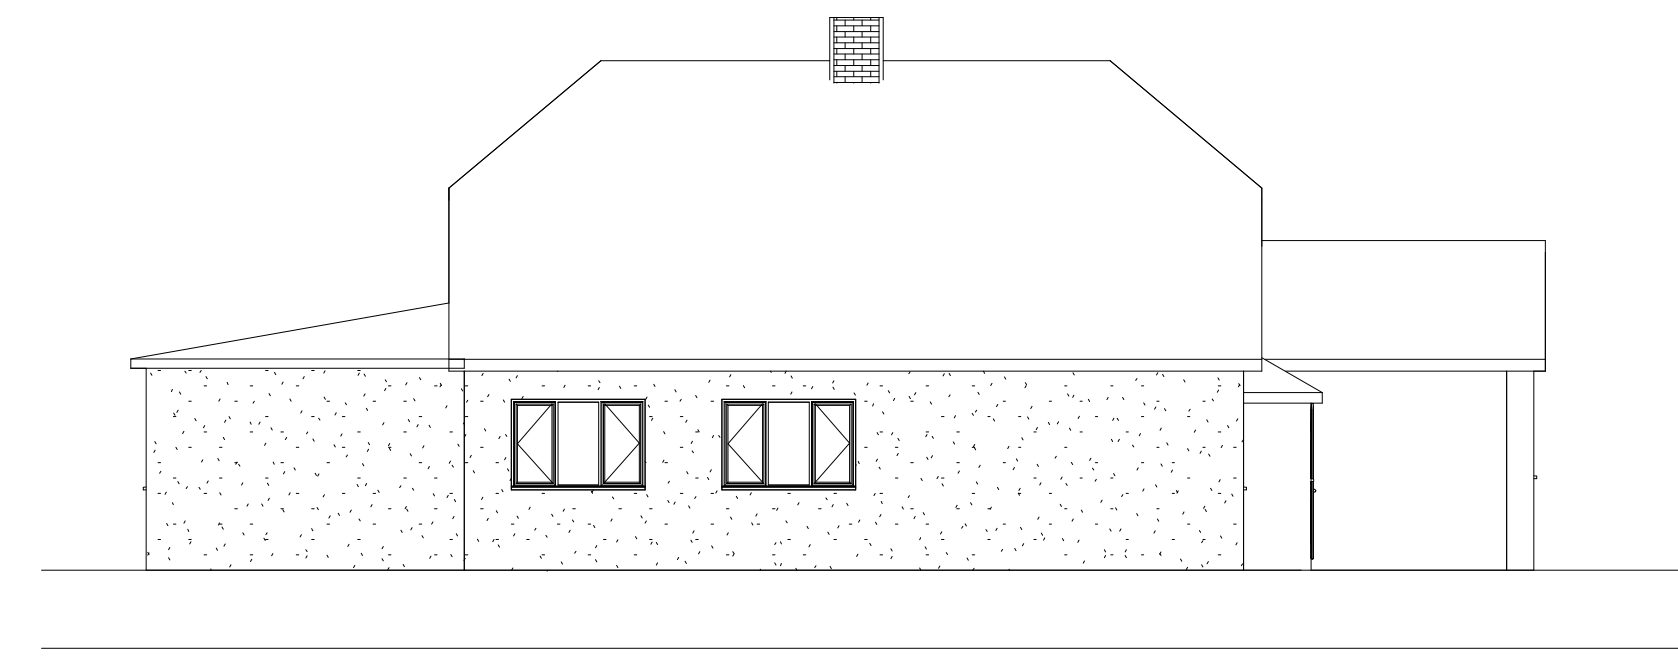


4 Existing Side Elevation  
1 : 100

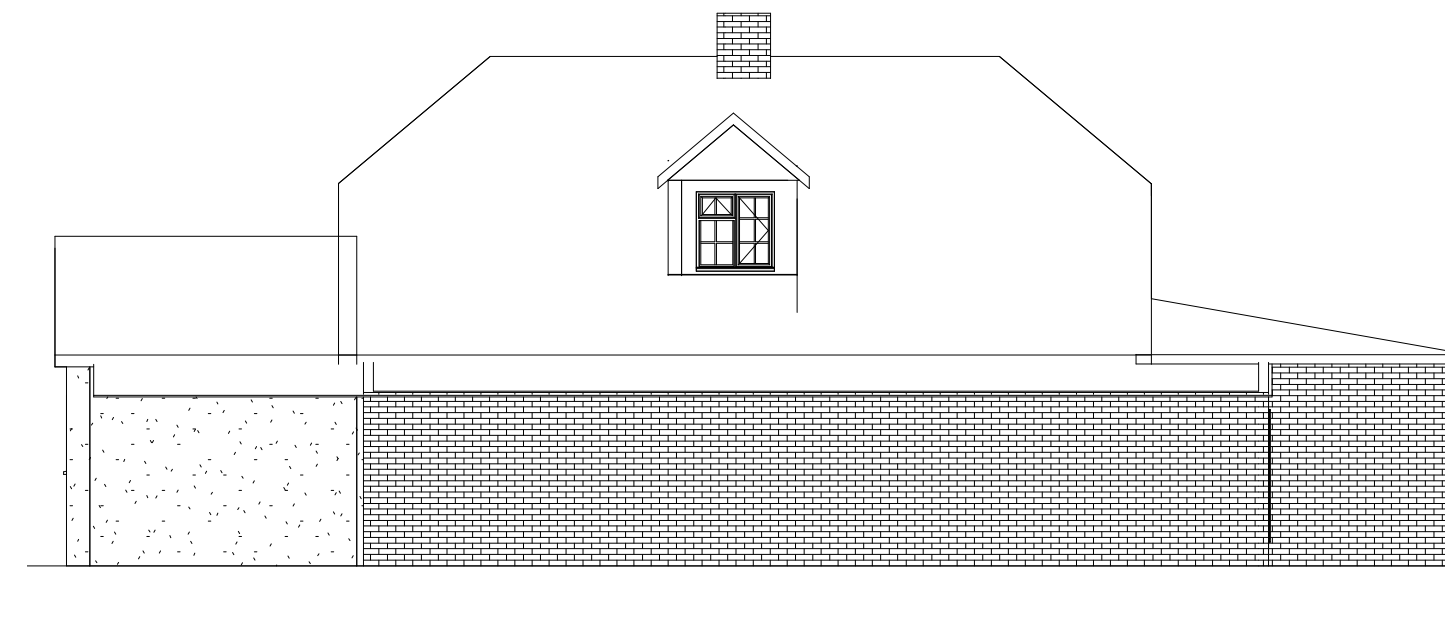

6 Existing Side Elevation 2  
1 : 100

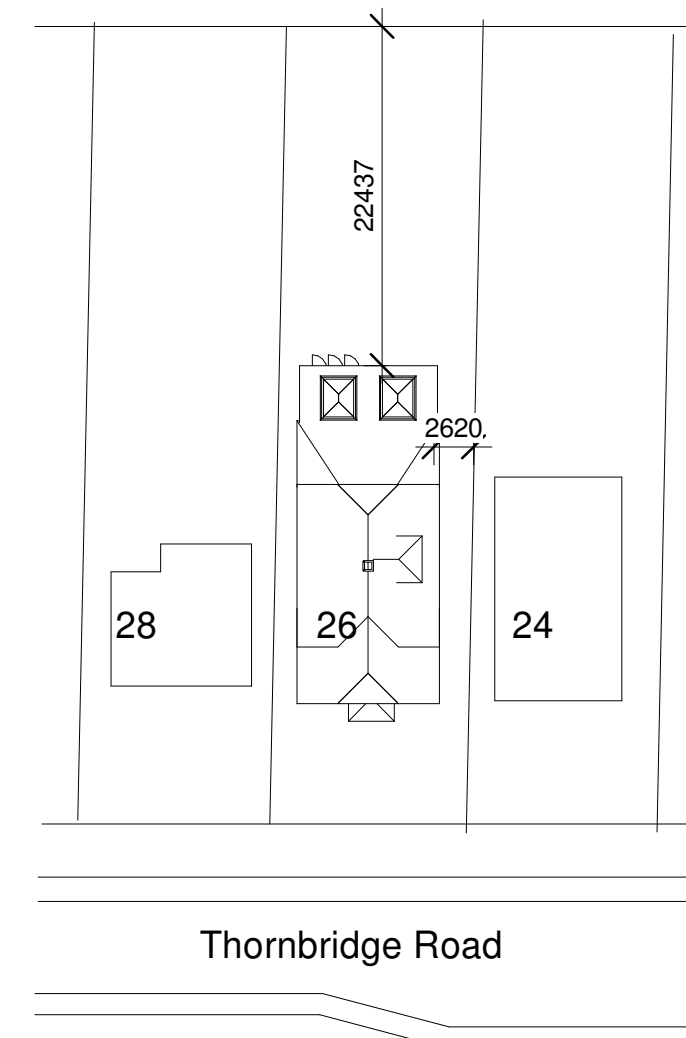

7 Block Plan  
1 : 500

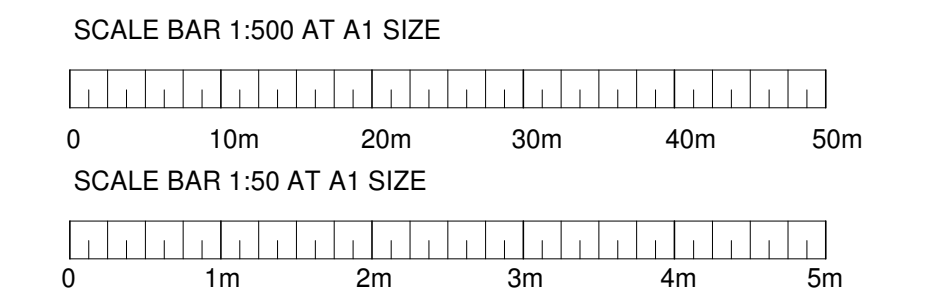

Building Development Service  
Architectural Design

Simon Webb  
Architectural Technician

9 Southwell Close  
Grantham, NG31 8PL

07971056302  
simonwebb1967@hotmail.co.uk

Client  
**Mr J Bharmal**



Project Address  
**26 Thornbridge Road  
Iver, SL0 0QD**

Project  
**Proposed larger home rear extension to detached dwelling**

Drawing Title  
**Existing Plans & Elevations**


Scale	Date	Drawn
As indicated	06/04/21	SRW

Drg  
**060PL02-1a**

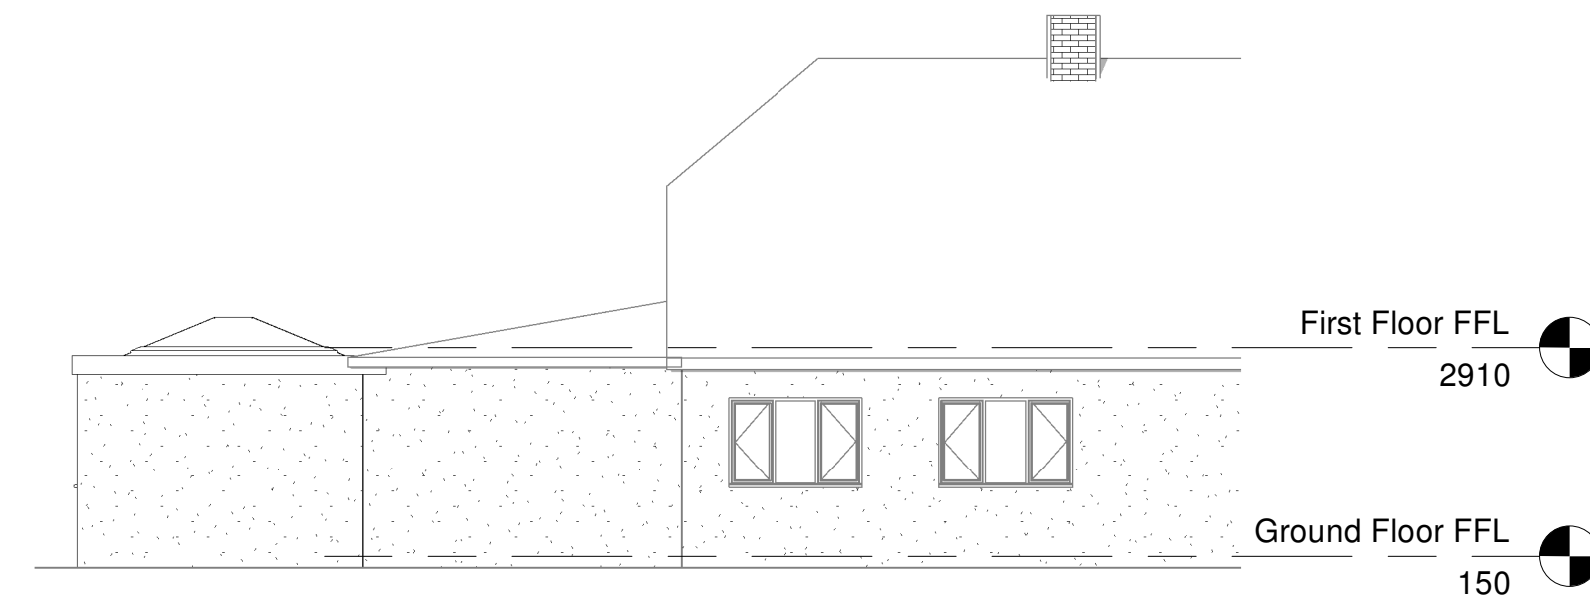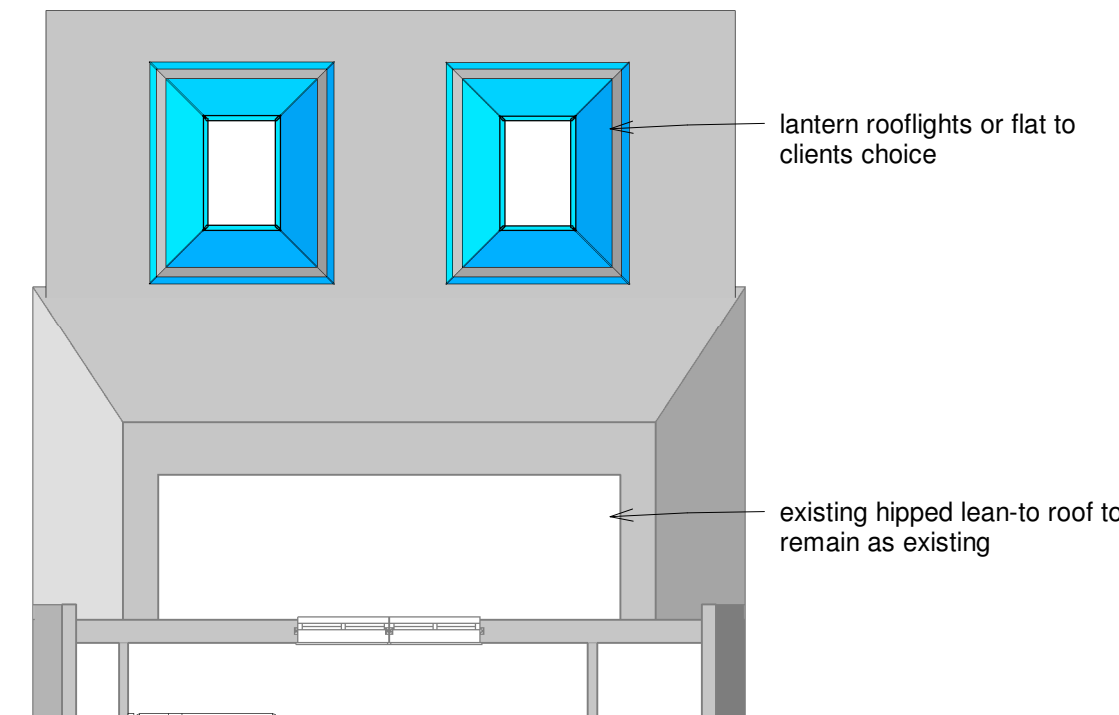


3 Proposed Side Elevation  
1 : 100

2 Proposed First Floor Plan  
1 : 100

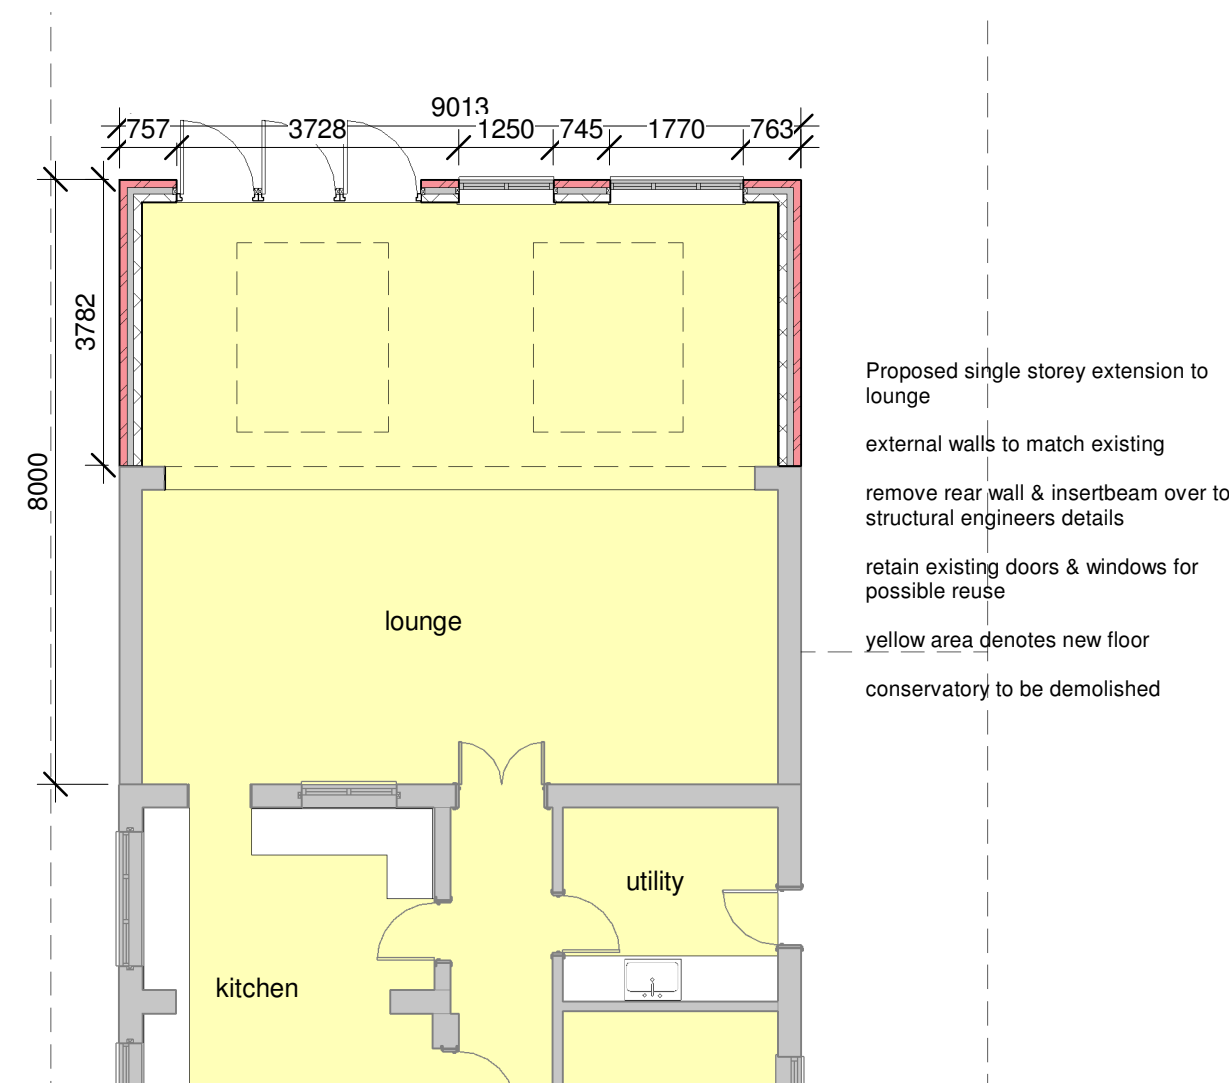


1 Proposed Ground Floor Plan  
1 : 100

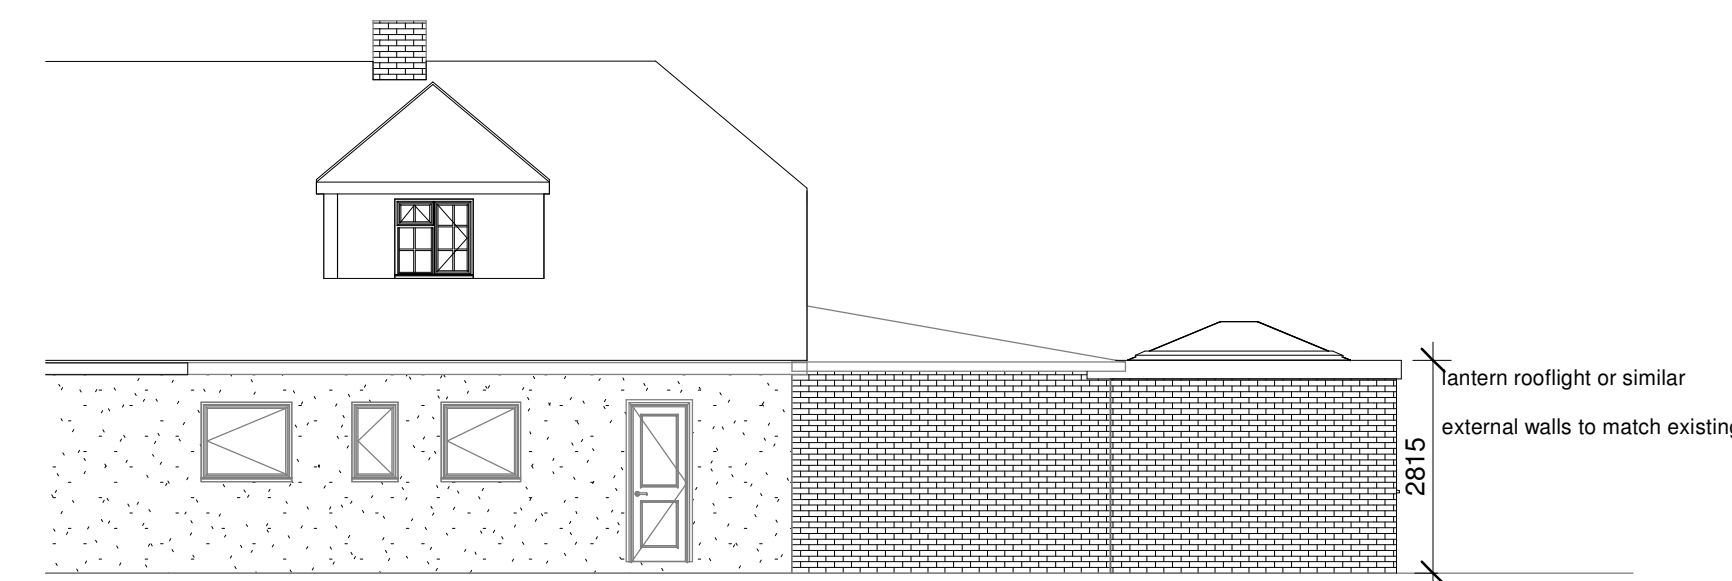

4 Proposed Side Elevation 2  
1 : 100



5 Proposed Rear Elevation  
1 : 100

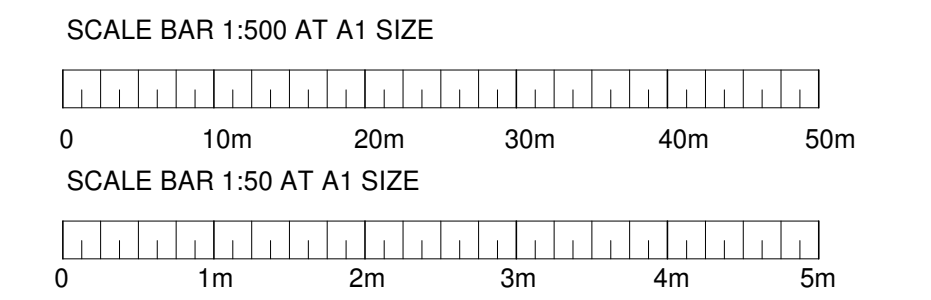

Building Development Service  
Architectural Design

Simon Webb  
Architectural Technician

9 Southwell Close  
Grantham, NG31 8PL  
07971056302  
simonwebb1967@hotmail.co.uk

Client  
**Mr J Bharmal**

Project Address  
**26 Thornbridge Road  
Iver, SL0 0QD**

Project  
**Proposed larger home rear extension to detached dwelling**

Drawing Title <b>Proposed Plans &amp; Elevations</b>		
Scale <b>1 : 100</b>	Date <b>06/04/21</b>	Drawn <b>SRW</b>
Drawing <b>060PL02-2a</b>		