



Site Location Plan




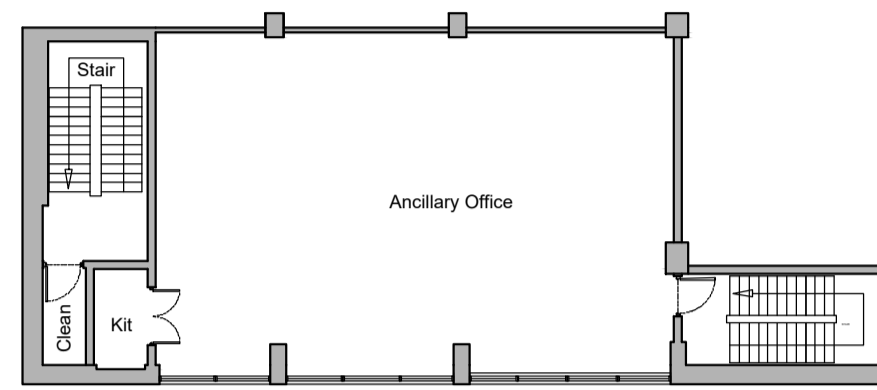

Unit 1C Proposed First Floor Plan  
SCALE 1:200

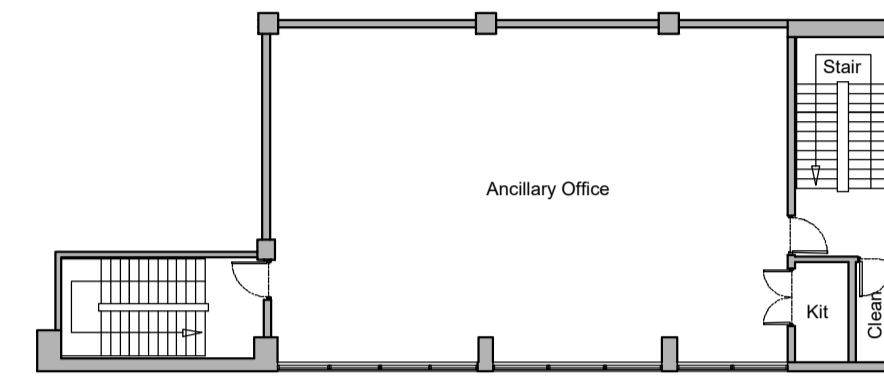

Unit 1D Proposed First Floor Plan  
SCALE 1:200

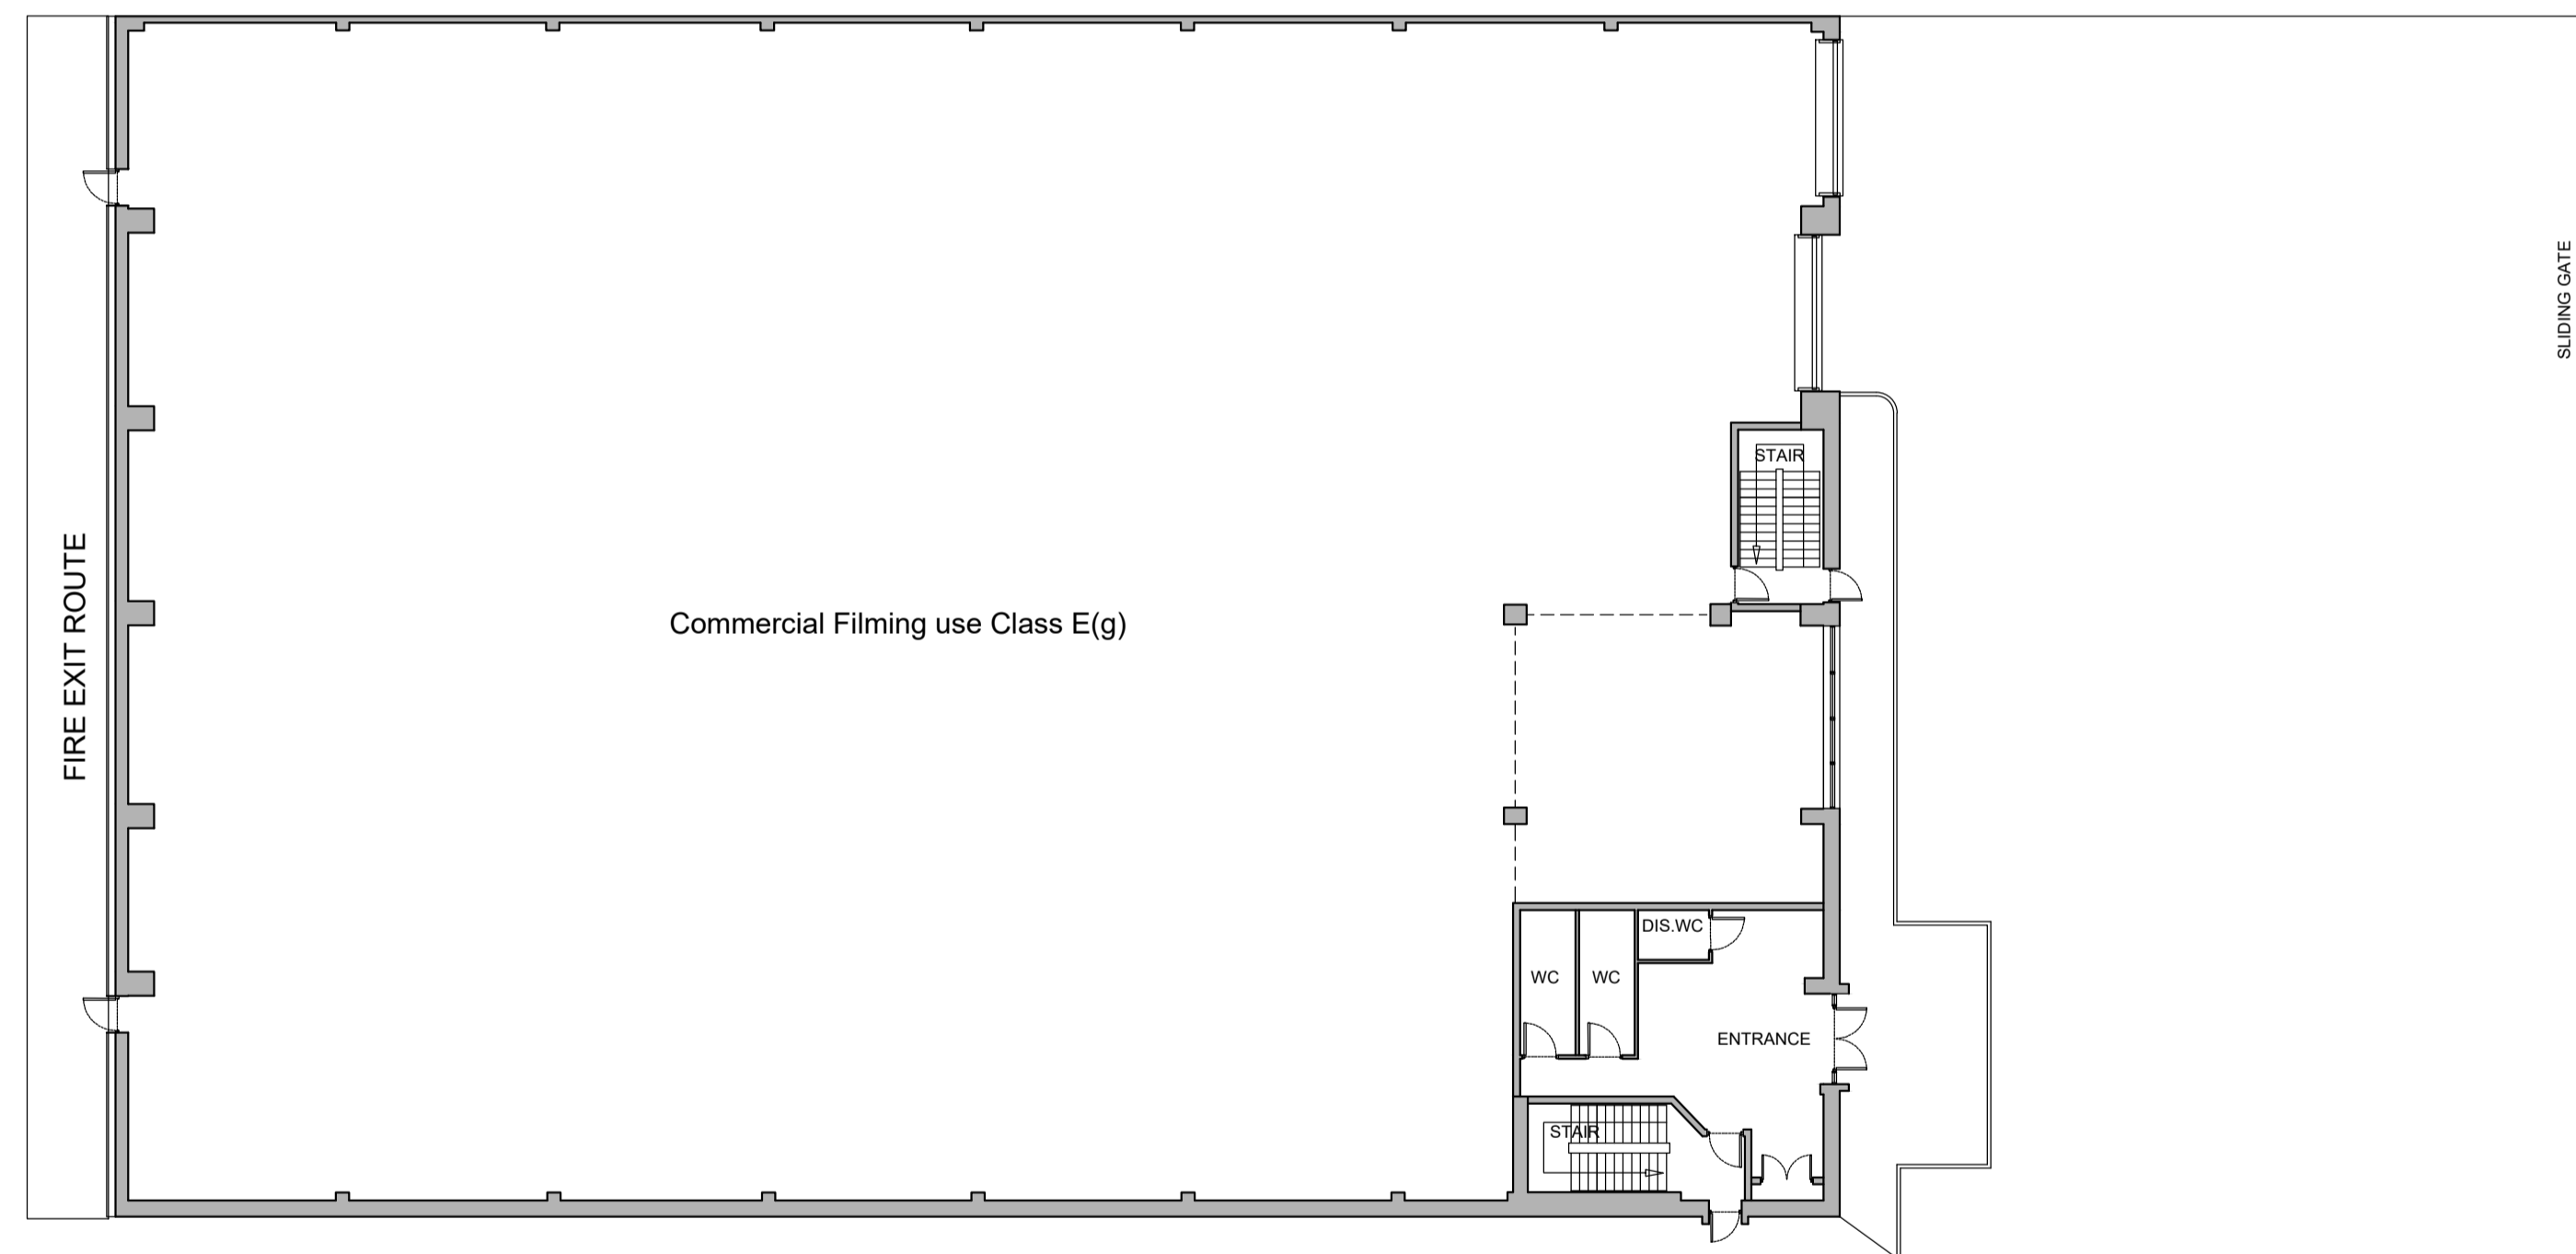

Unit 1C Proposed Ground Floor Plan  
SCALE 1:200



Unit 1D Proposed Ground Floor Plan  
SCALE 1:200

ORIGINAL DRAWINGS PREPARED BY JONES LANG LASALLE (JLL)

Revisions	Drawings Notes
	1. this is not a survey drawing - all dimensions to be checked on site.
	2. do not scale off this drawing.
	3. the copyright of this drawing is the property of TPA Design Ltd
	4. all discrepancies to be reported to the architect
	5. please ensure that this drawing is read together and cross referenced with all other relevant architectural drawings, schedules and specifications.
	6. please ensure that this drawing is read in conjunction with all other consultants/specialist contractors relevant drawings, schedules and specifications.
	7. TPARCHITECTS is a trading name of TPA Design Ltd Registered address 33a St Lukes Road, Maidenhead, Berkshire SL67DN.

Drawings Notes  
 1. this is not a survey drawing - all dimensions to be checked on site.  
 2. do not scale off this drawing.  
 3. the copyright of this drawing is the property of TPA Design Ltd  
 4. all discrepancies to be reported to the architect  
 5. please ensure that this drawing is read together and cross referenced with all other relevant architectural drawings, schedules and specifications.  
 6. please ensure that this drawing is read in conjunction with all other consultants/specialist contractors relevant drawings, schedules and specifications.  
 7. TPARCHITECTS is a trading name of TPA Design Ltd Registered address 33a St Lukes Road, Maidenhead, Berkshire SL67DN.

Project Ridgeway Distribution Centre,  
Iver,  
SL0 9JQ

Title Unit 1C and 1D - Proposed Plans

Drg. No. IE0484-SK-102

**TPARCHITECTS**  
 33a St Lukes Road Maidenhead Berkshire SL6 7DN  
 + (44) 01628412388 enquiries@tparch.co.uk  
 www.tparch.co.uk

Rev  
 Drawn JLL  
 Checked  
 Date Aug'21  
 Scale As Shown  
 Status SK