

PROPOSED GROUND FLOOR PLAN




SCALE 1:50




EXISTING FRONT ELEVATION



SCALE 1:50

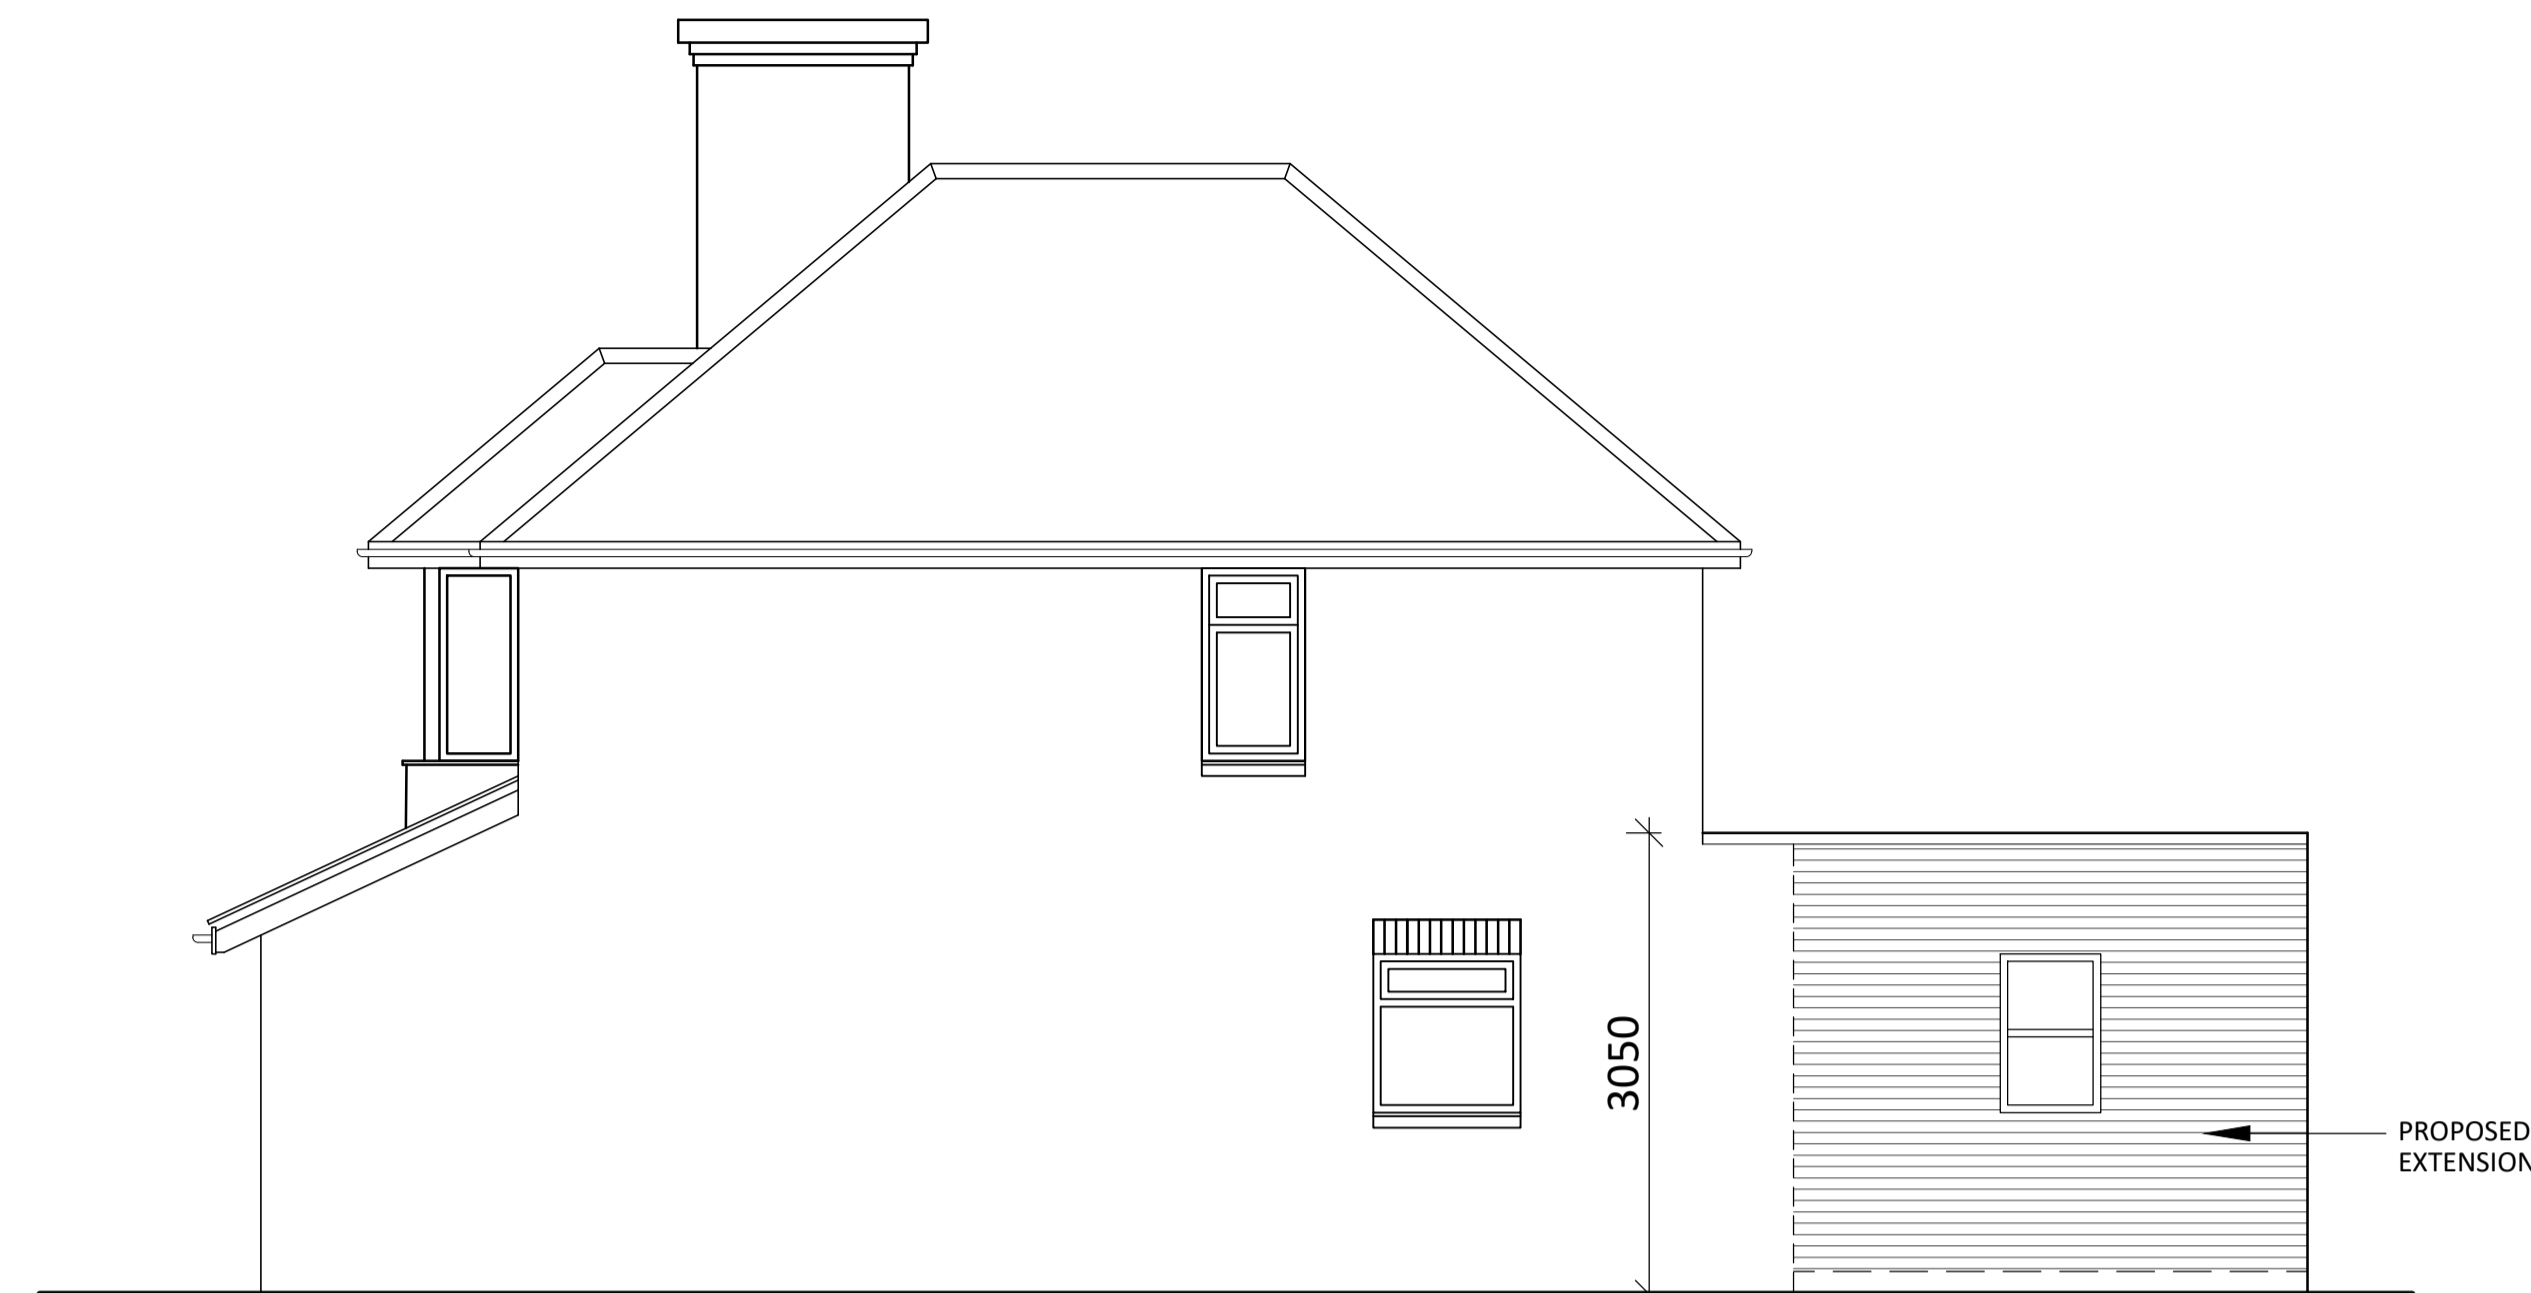

PROPOSED SIDE ELEVATION

 


SCALE 1:50




PROPOSED REAR ELEVATION



SCALE 1:50

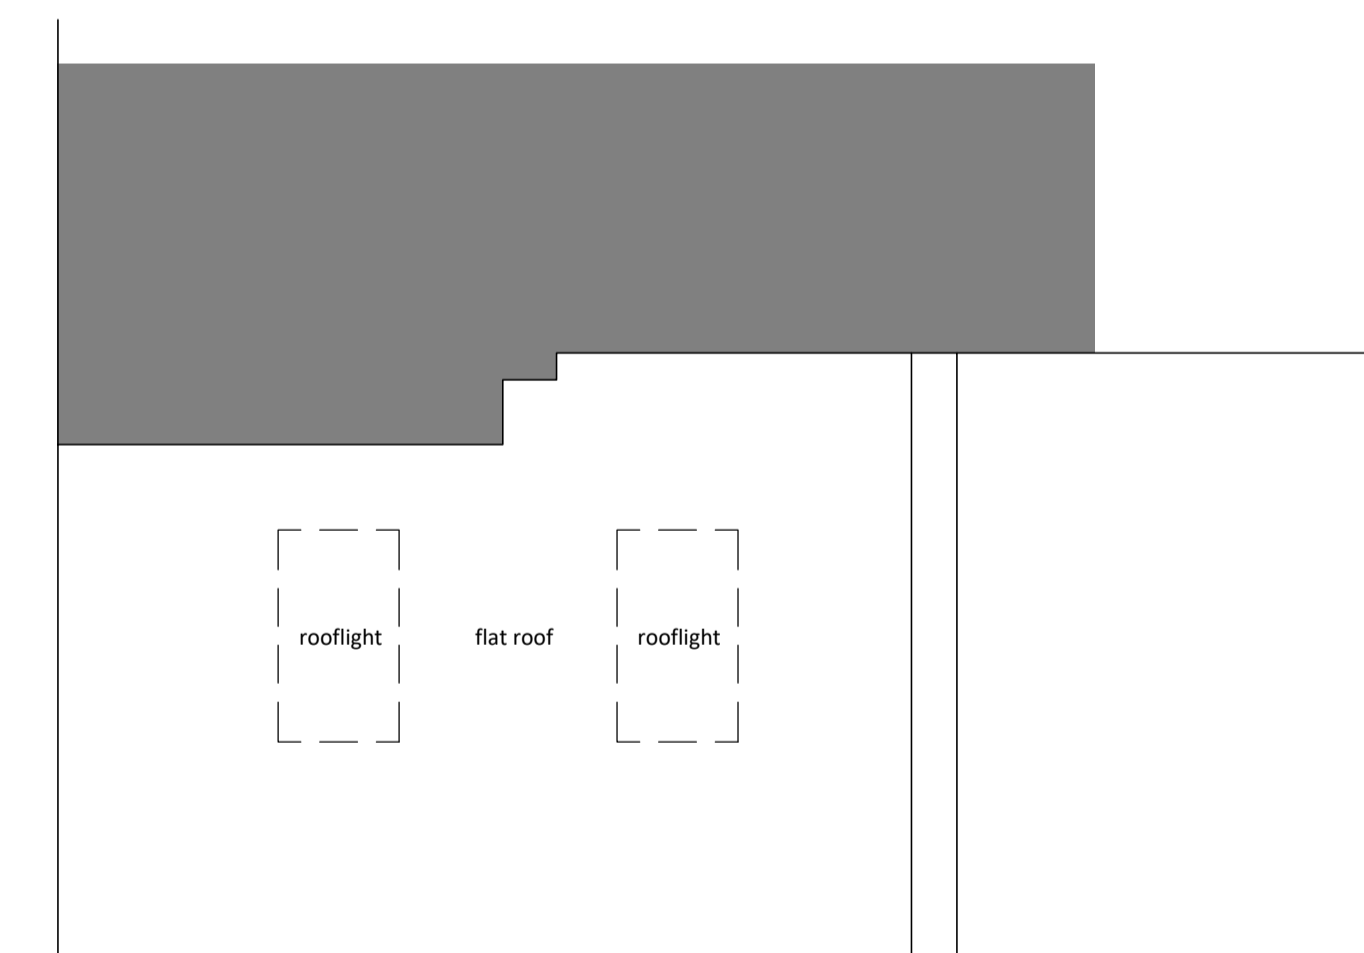

PROPOSED ROOF PLAN

 

SCALE 1:50