

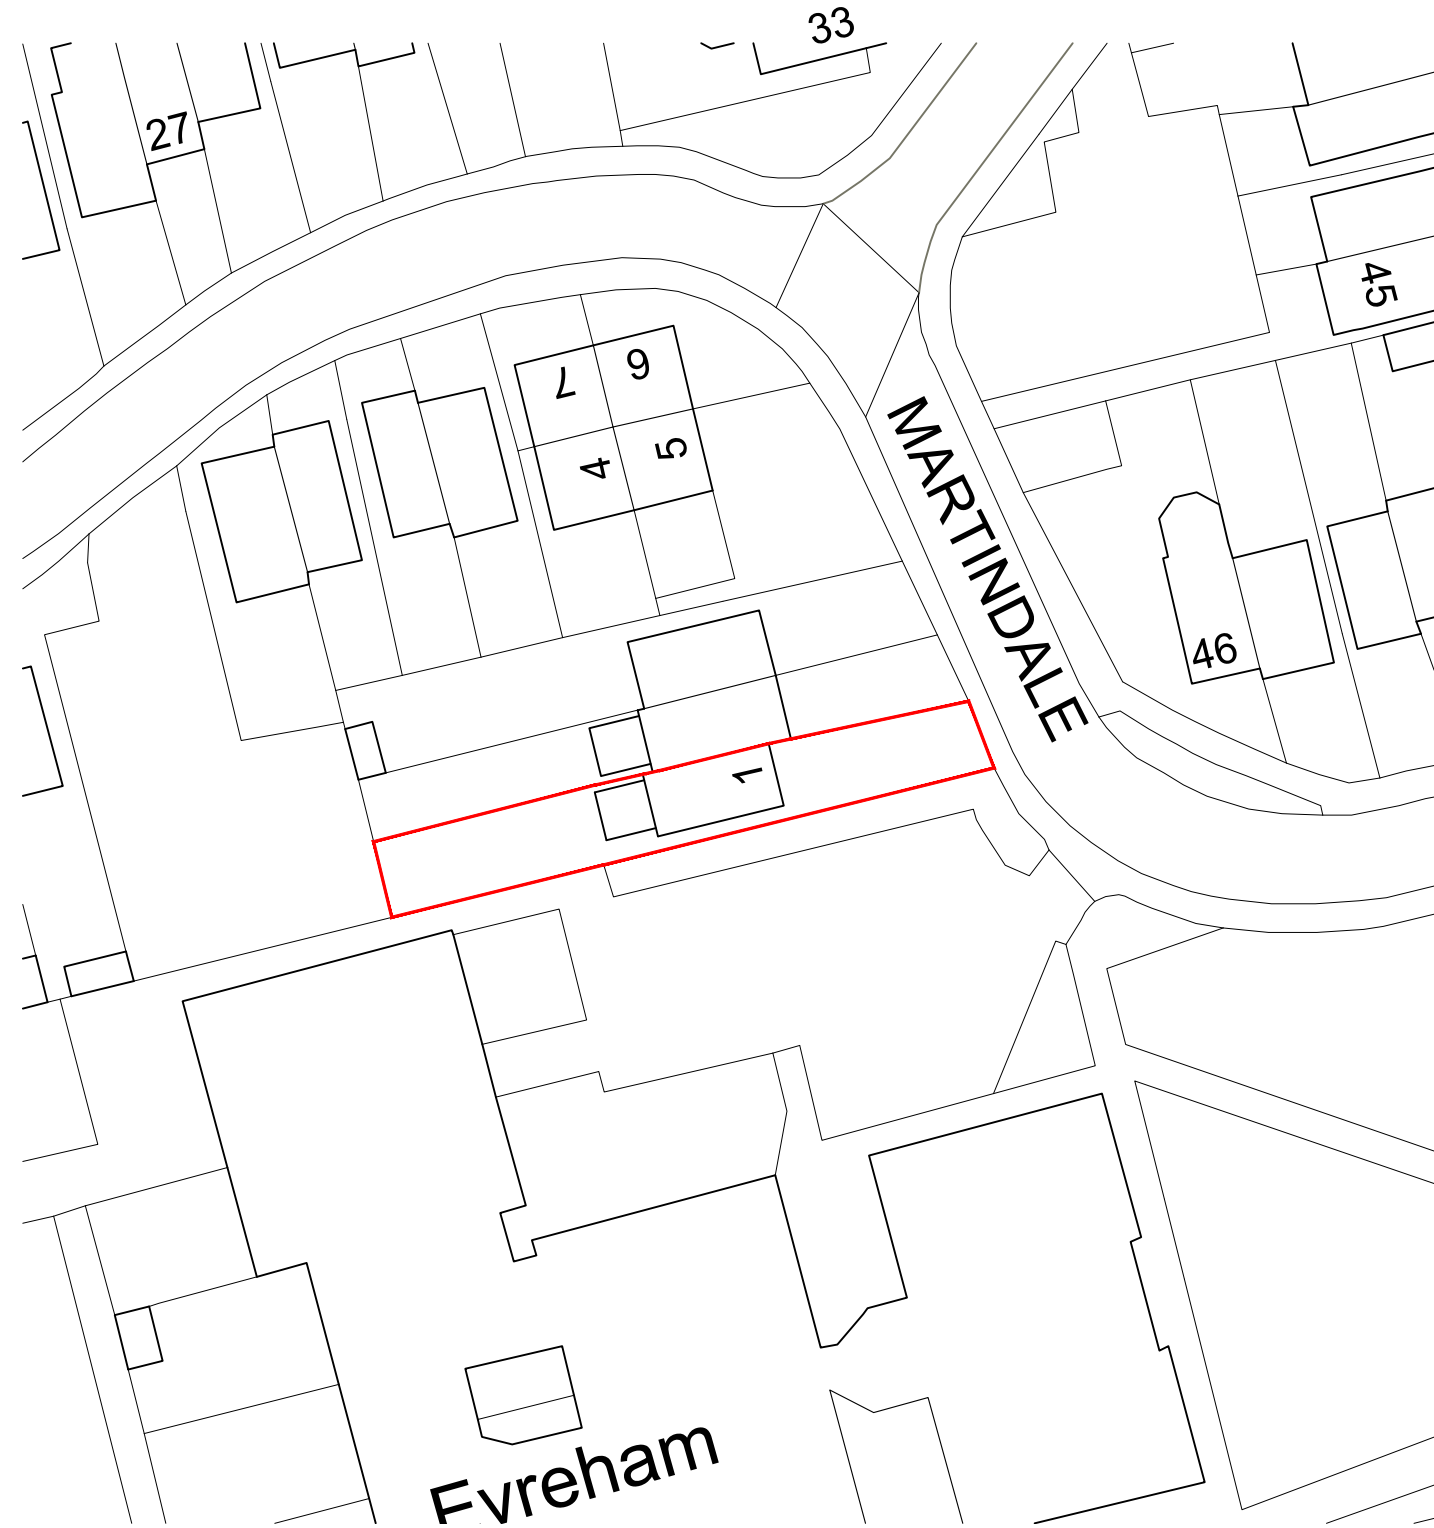



# EXISTING BLOCK PLAN

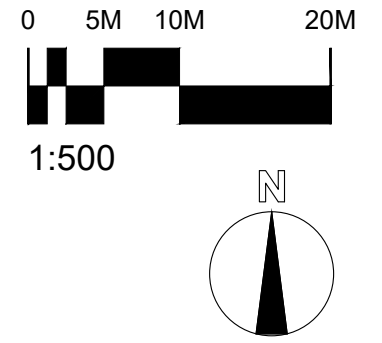

# PROPOSED BLOCK PLAN

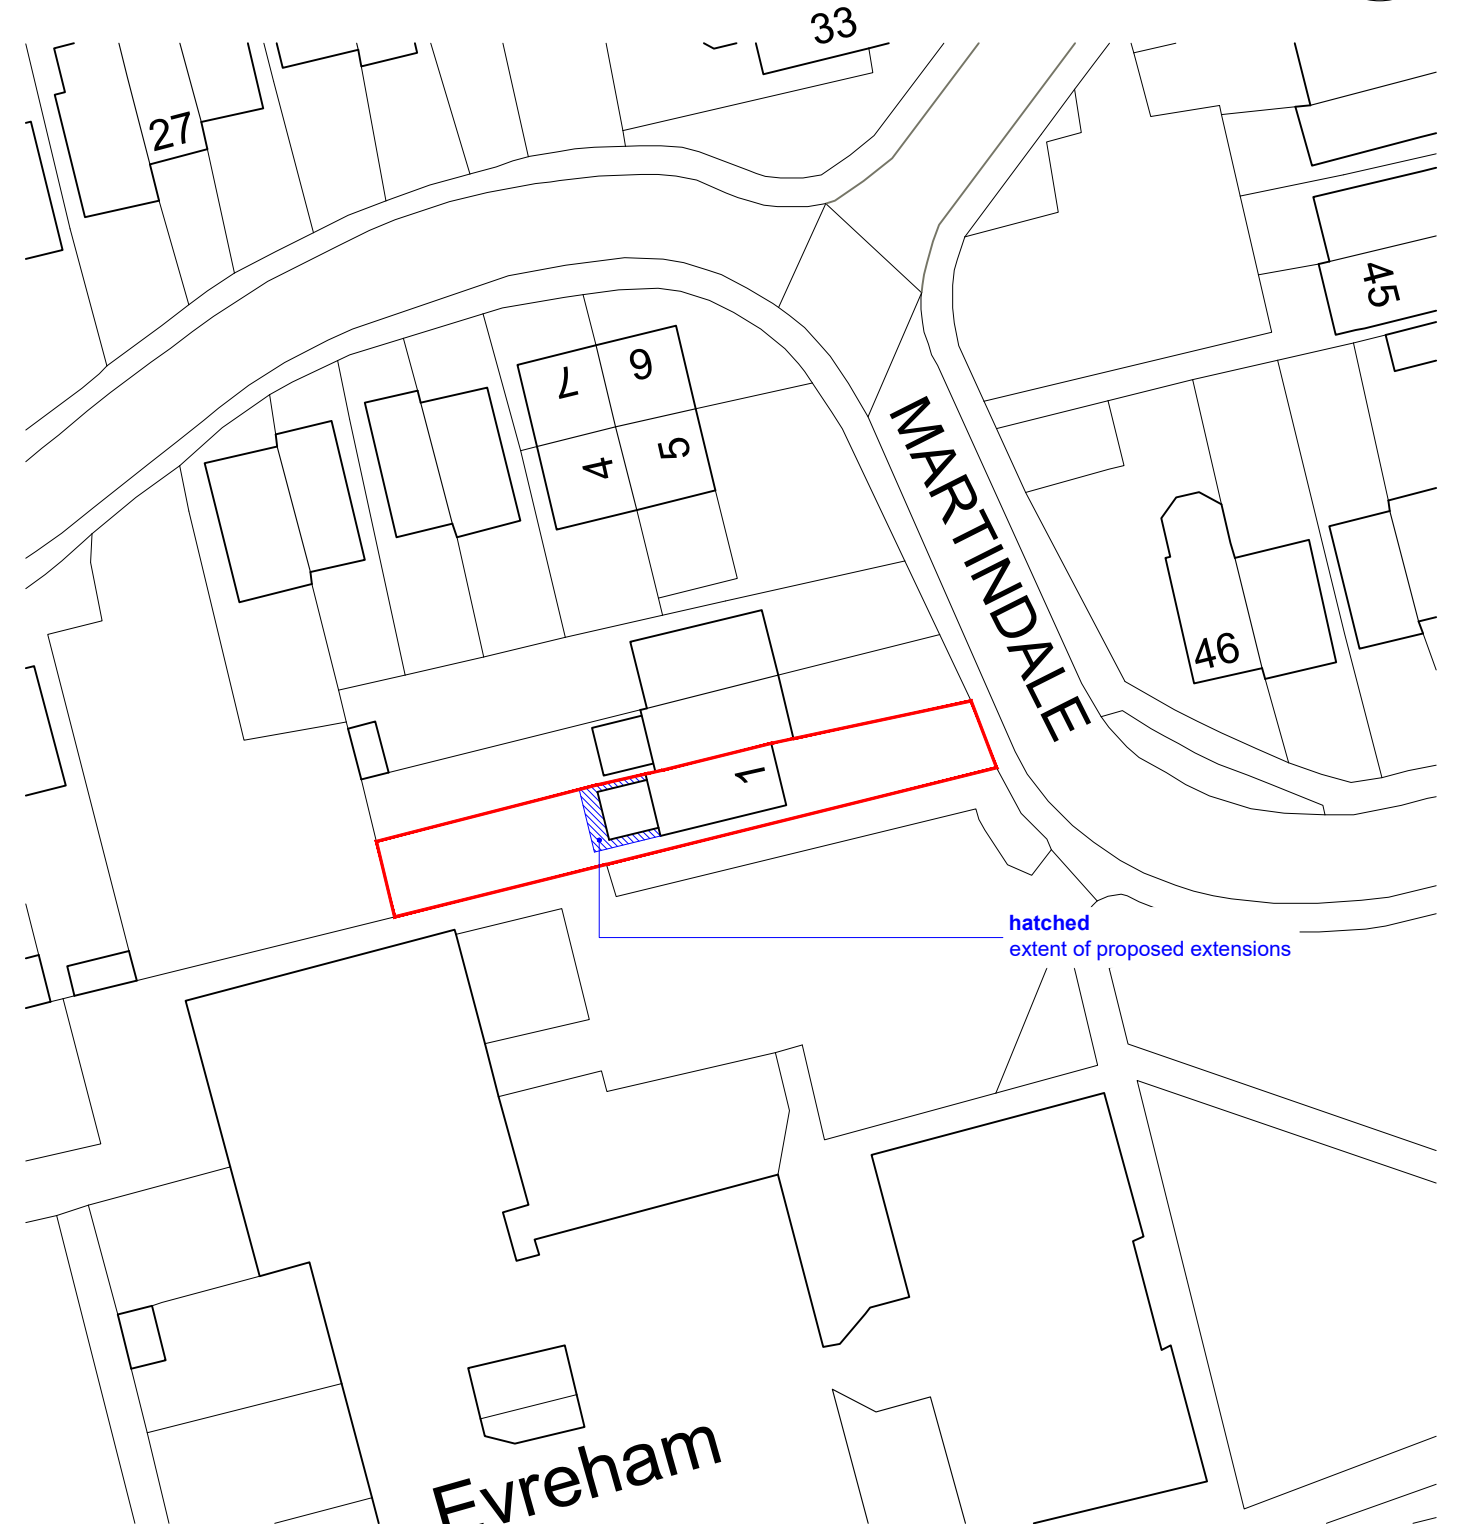


Rev.	Date	Details		
Project:			Content:	North: 
1 Martindale			PLANNING	Notes:
Iver			Proposed & Existing	Figured dimensions to be used in preference to scaled. The Contractor is to check all site dimensions and setting-out and obtain the Architect's instructions in respect of any discrepancy revealed before work is put in hand. Description or illustration of proprietary systems or products is not to be taken as licence in respect of patents or copyright involved or royalties due. All rights in drawing and design are reserved to the Architect. Copyright: not to be reproduced without the Architect's permission. Subject to survey
			Block Plan	
			Scale:	Rev:
			1:500@A3	-
			Drawn By:	Date:
			SAR	13.12.21


**EXISTING**  
REAR ELEVATION  
E FACING



**EXISTING**  
SIDE ELEVATION  
S FACING

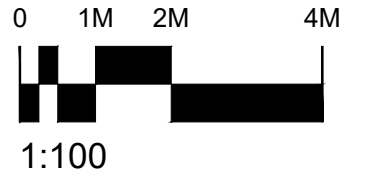

**PROPOSED**  
REAR ELEVATION  
E FACING

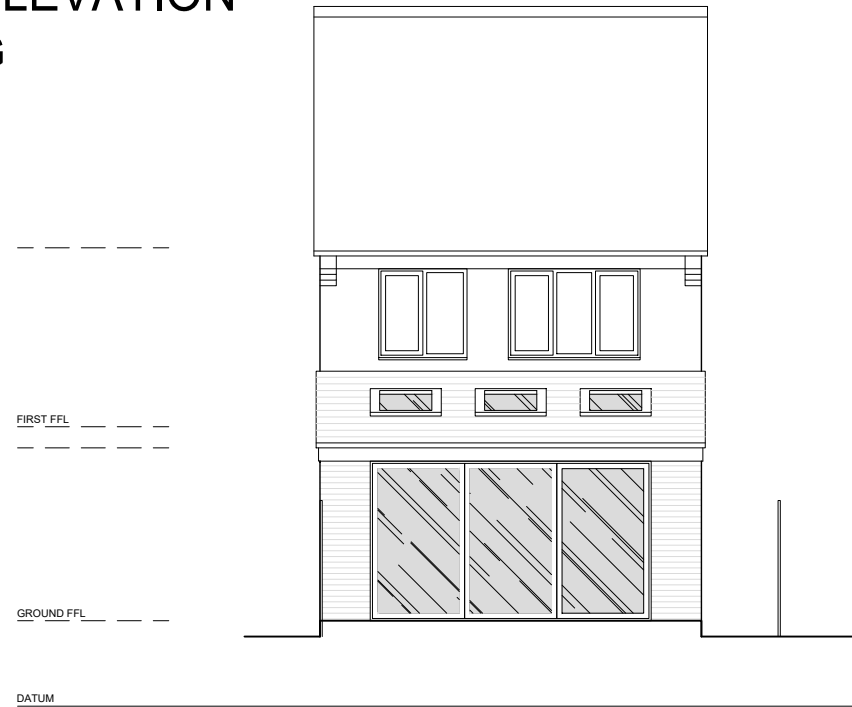


**PROPOSED**  
SIDE ELEVATION  
S FACING



Rev. | Date | Details

Project:  
1 Martindale  
Iver

Content:  
**P L A N N I N G**  
Proposed & Existing  
Rear & Side Elevations

 North:   
Drawn By: SAR  
Date: 13.12.21  
Scale: 1:100@A3  
Rev: -

Notes:  
Figured dimensions to be used in preference to scaled.  
The Contractor is to check all site dimensions and setting-out and obtain the Architect's instructions in respect of any discrepancy revealed before work is put in hand.  
Description or illustration of proprietary systems or products is not to be taken as licence in respect of patents or copyright involved or royalties due.  
All rights in drawing and design are reserved to the Architect.  
Copyright: not to be reproduced without the Architect's permission.  
Subject to survey

**arcline** architecture

info@arclinearchitecture.co.uk | www.arclinearchitecture.co.uk | 07738 398637

**MD/I/21/PL/L20**