


 
 


Site Plan 1 : 1250 143 Ashford Road, Iver

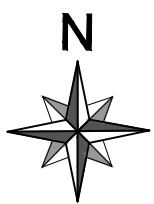

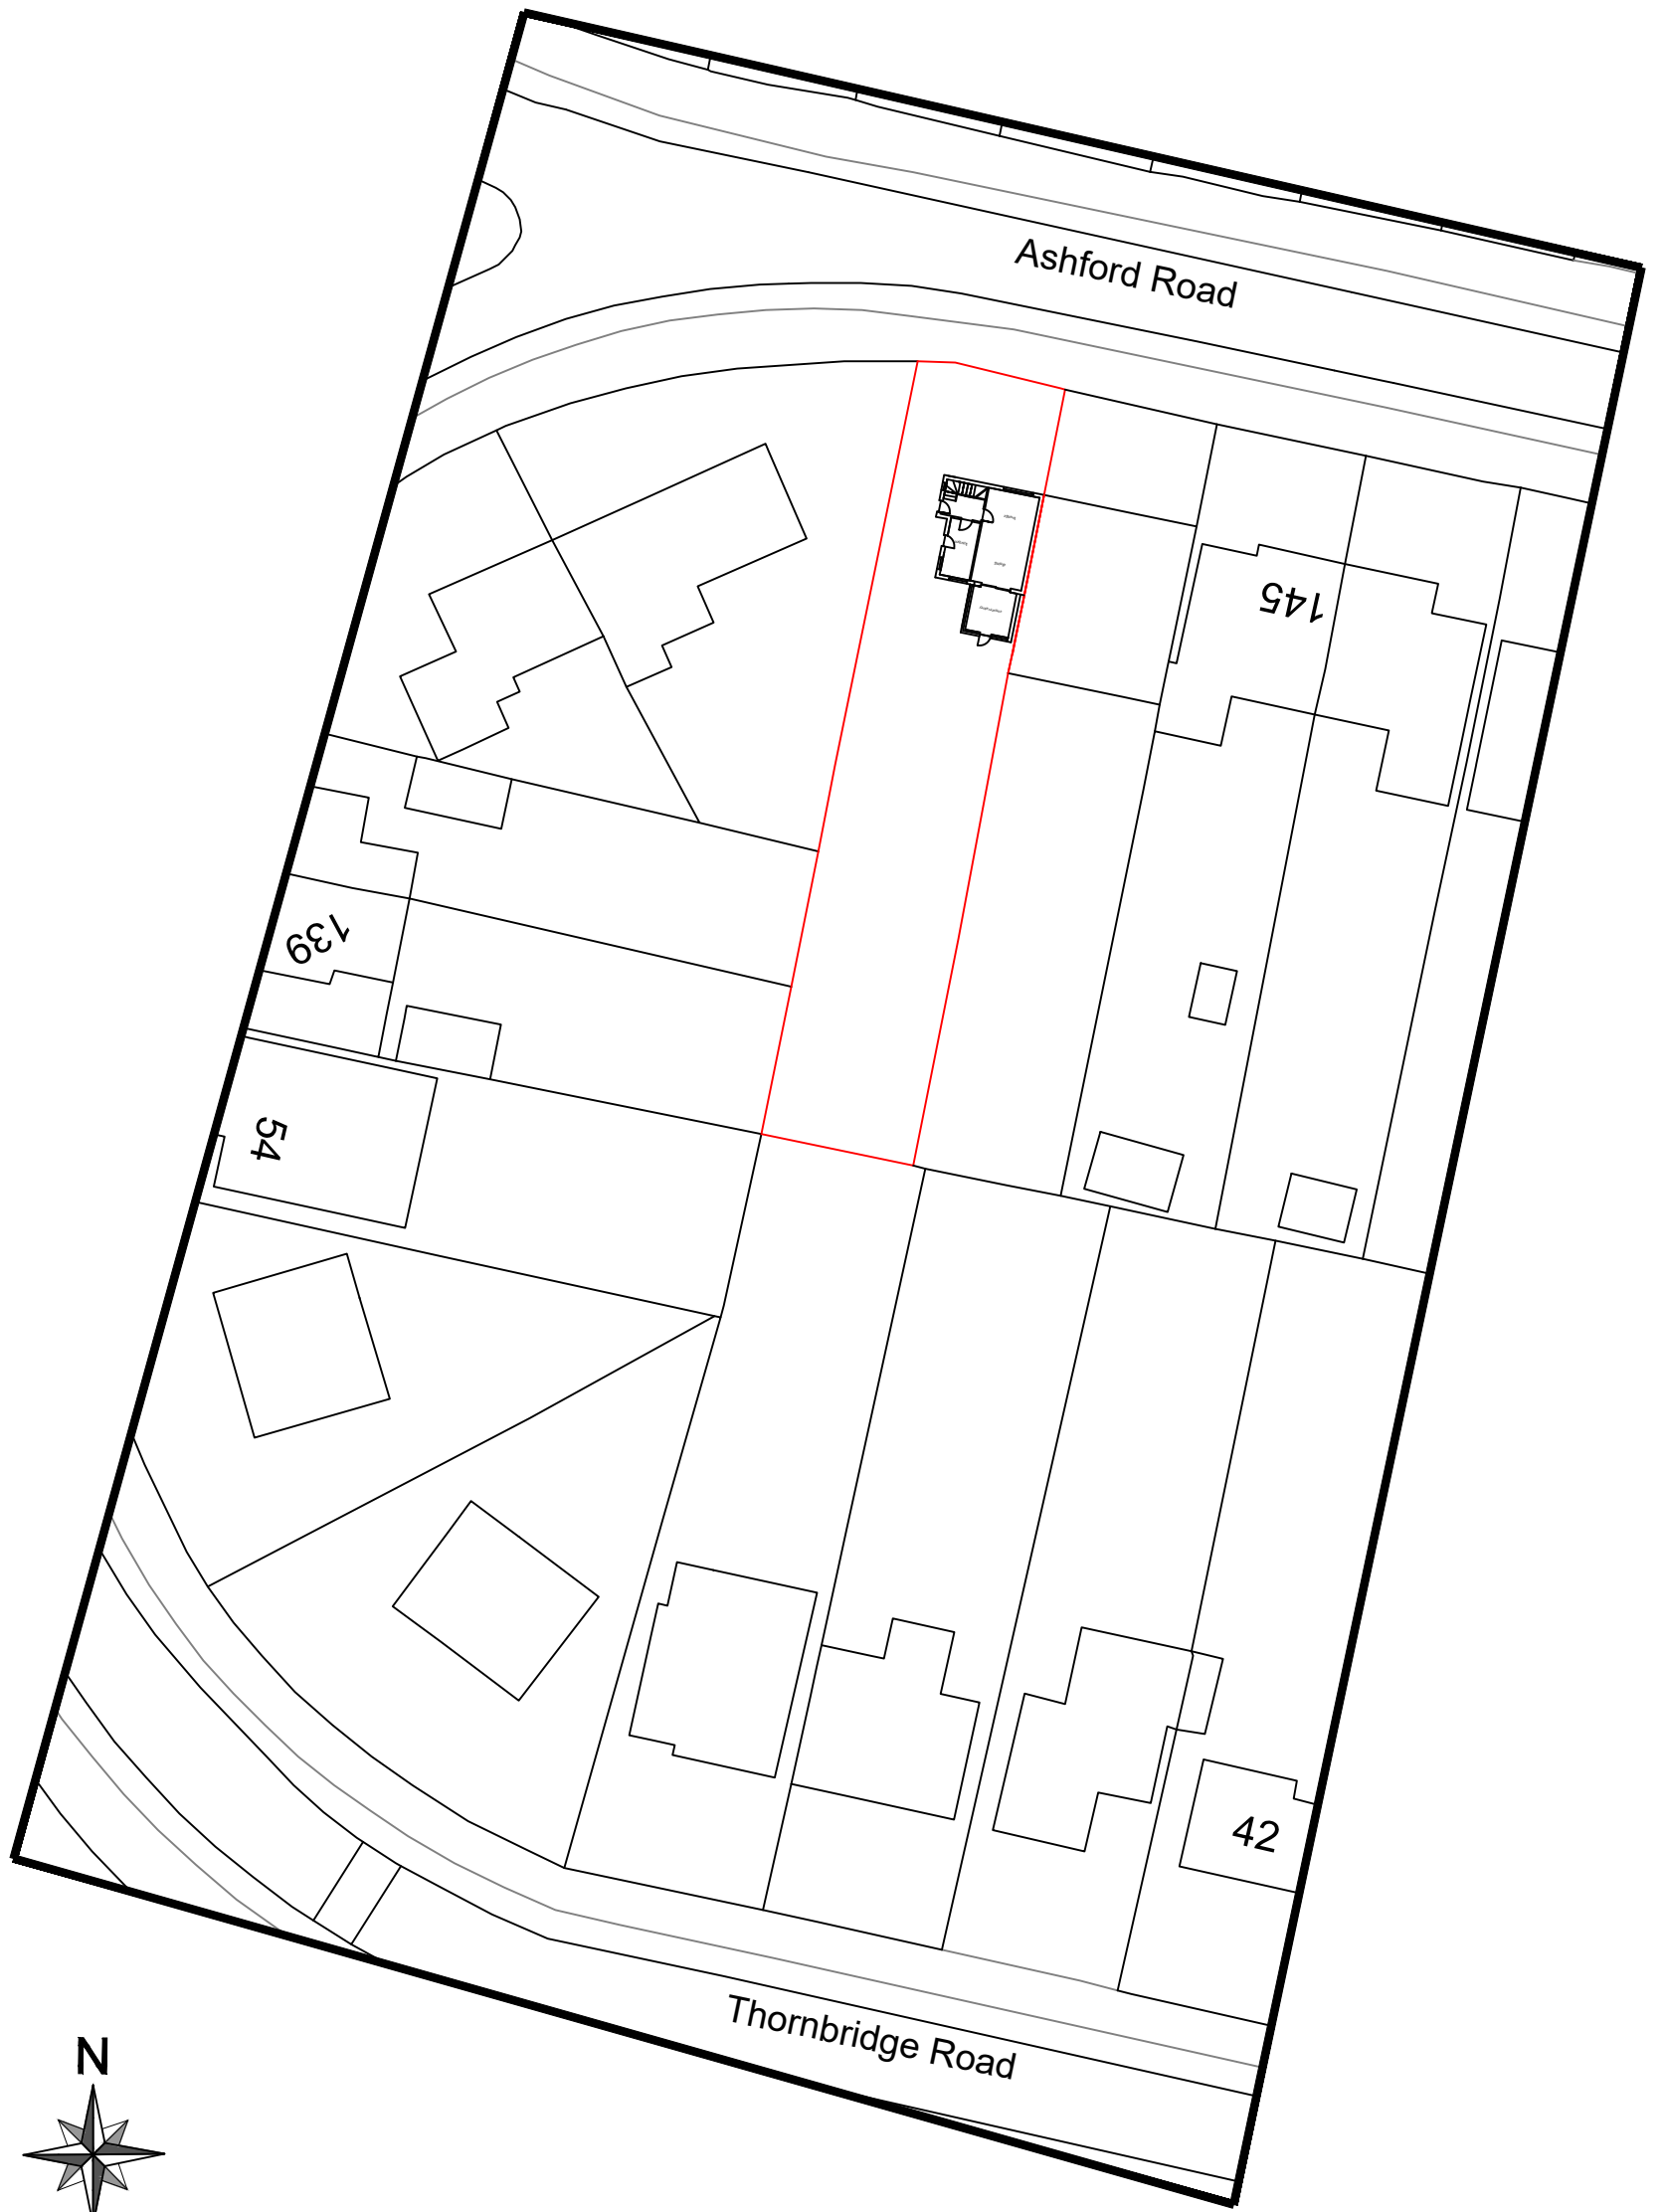

Block Plan 1 : 500 143 Ashford Road, Iver

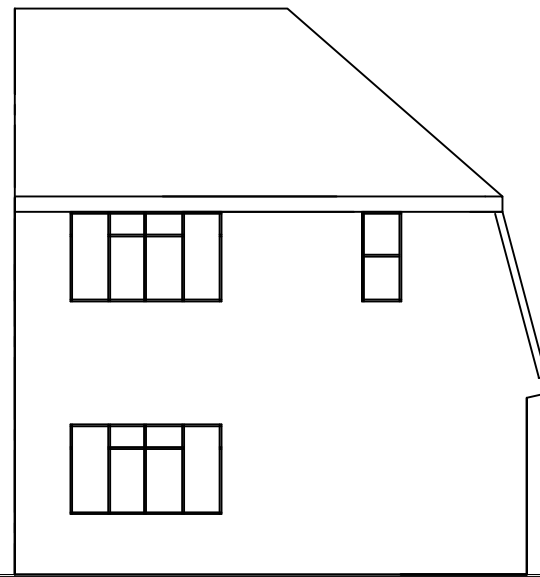


Existing Front elevation




Existing side elevation




Existing rear elevation

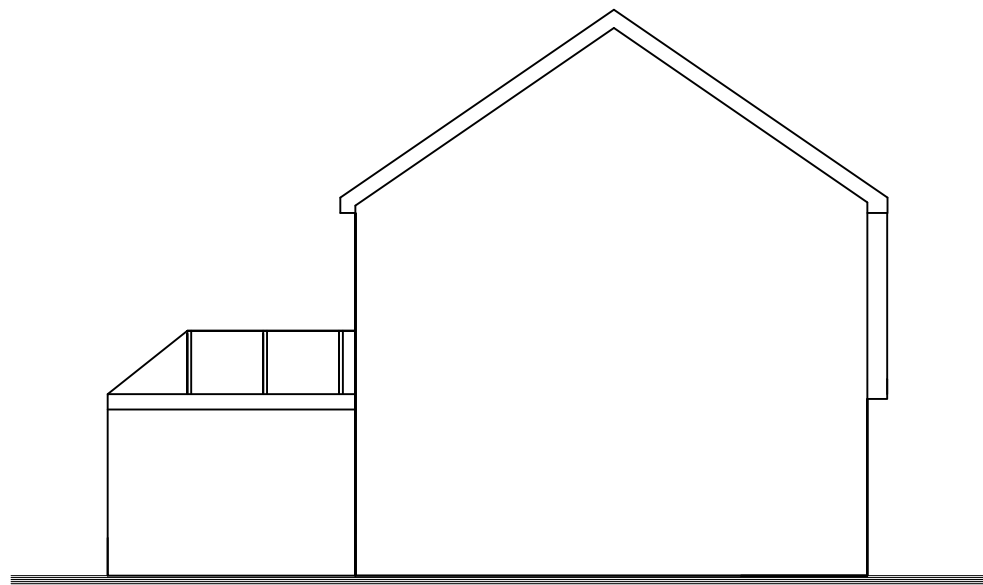


Existing side elevation

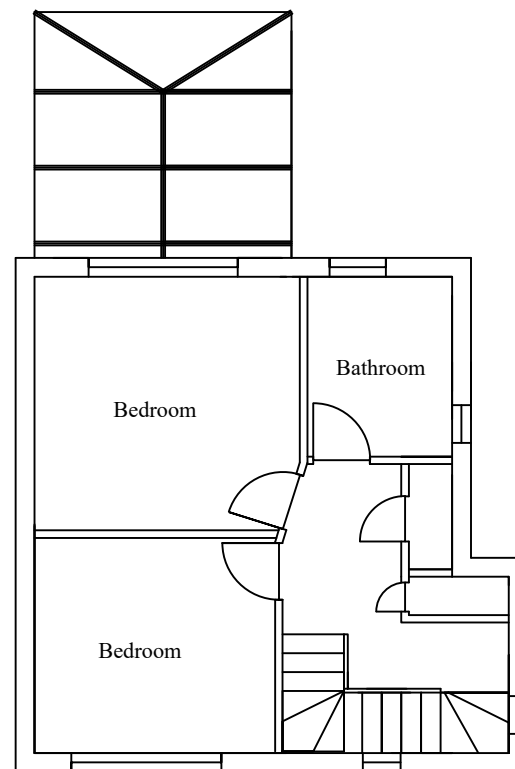

Existing First floor plan

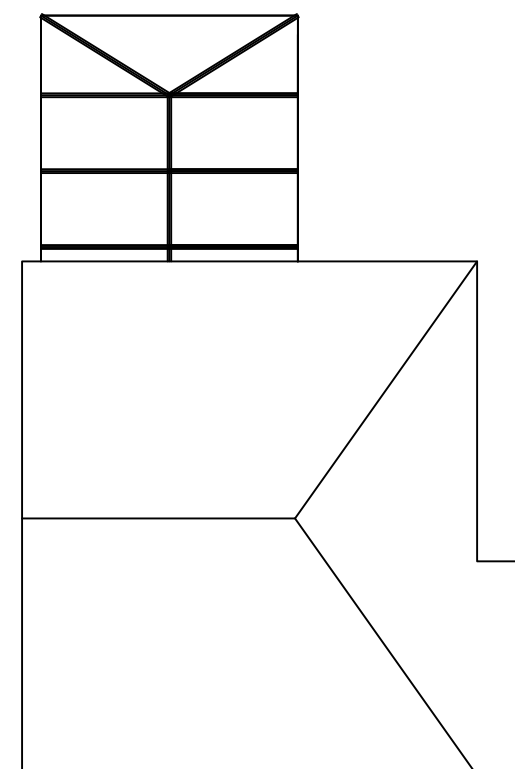


Existing Roof plan

 

Scale bar scale 1: 100


| No. | Revision/Issue | Date |
|------------------------------------------------------------------------|----------------|------|
| | | |
| KVL Designs Ltd. kvldesignsltd@hotmail.com | | |
| Title : Proposed Double side, rear extension and loft conversion | | |
| at 143 Ashford Road, Iver, S10 0QE | | |
| DWG no. 23/Mou/06 20062221 | | |
| 1:100 @ A3 | | |

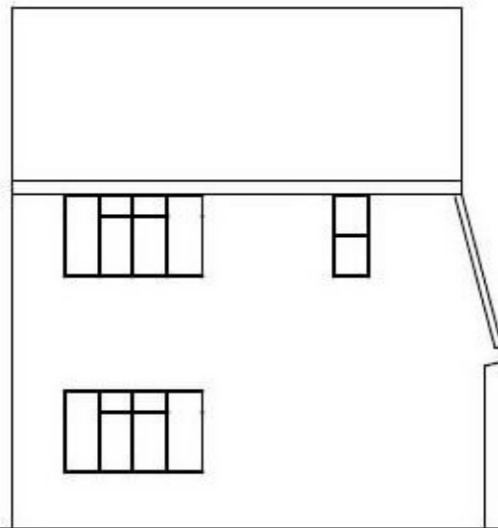


proposed front elevation




Proposed side elevation

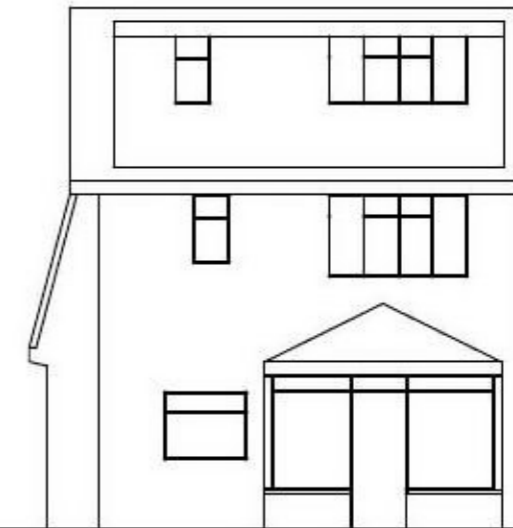


proposed Rear Elevation

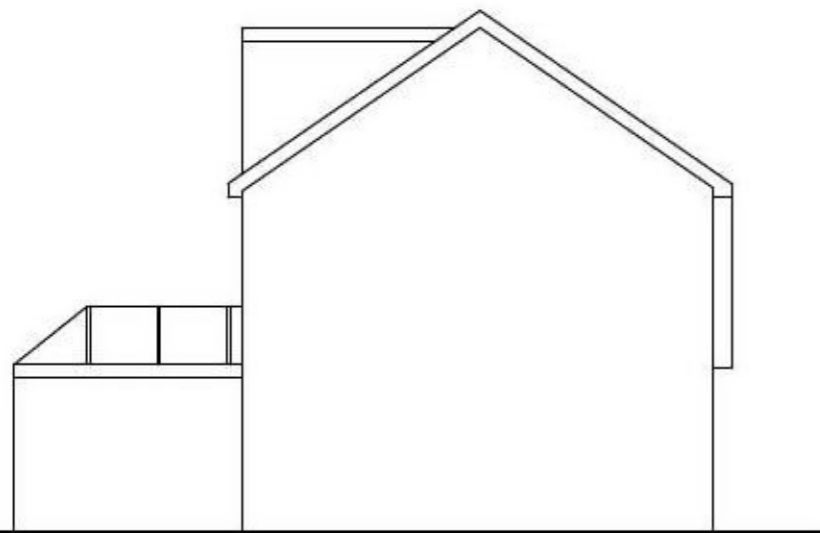


Proposed side elevation

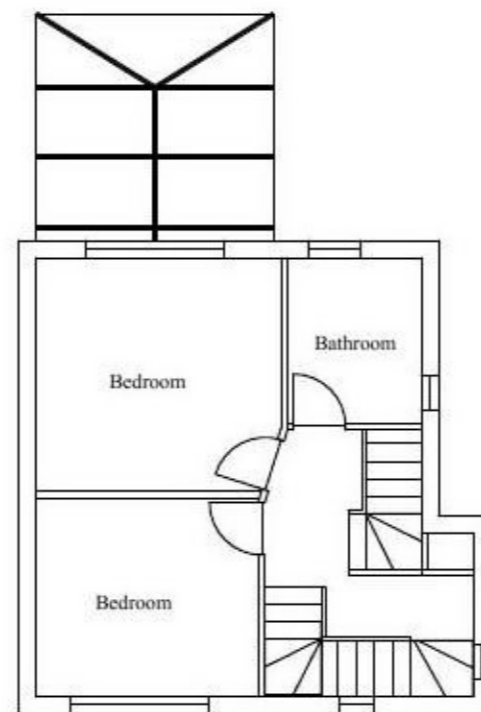

Proposed first floor plan

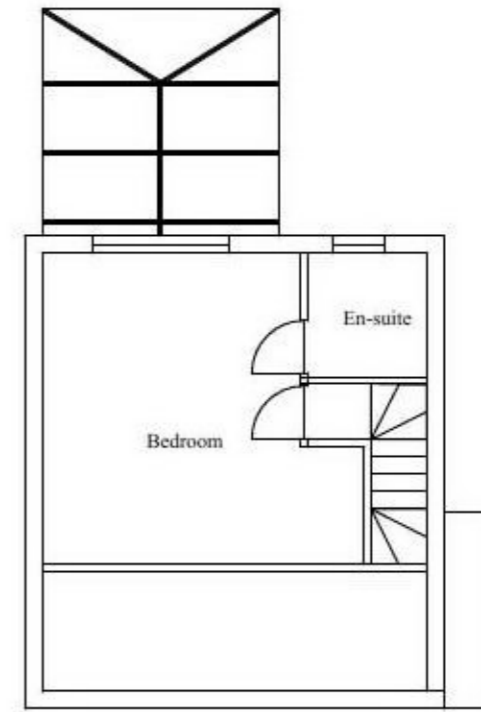

Proposed Loft plan

 

Scale bar scale 1: 100

| No. | Revision/Issue | Date |
|------------------------------------------------------------------------|----------------|------|
| | | |
| KVL Designs Ltd. kvldesignsLtd@hotmail.com | | |
| Title : Proposed Double side, rear extension and loft conversion | | |
| at 143 Ashford Road, Iver, S10 0QE | | |
| DWG no. 23/Mou08 | | |
| 20/03/22 | | |
| 1:100 @ A3 | | |