


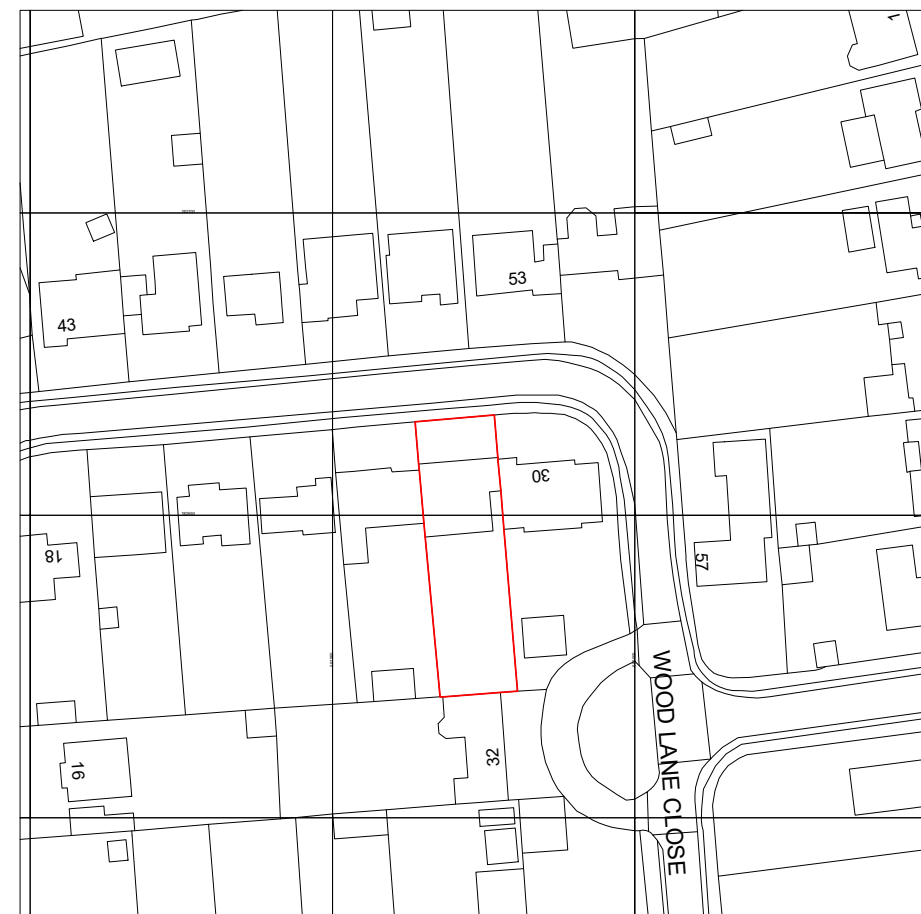


Block Plan - Scale 1:500@A3



Ordnance Survey, (c) Crown Copyright 2022. All rights reserved. Licence number 100022432

Location Plan - Scale 1:1250@A3

|   |                                   |         |     |
|---|-----------------------------------|---------|-----|
|  |                                   |         |     |
| PROJECT   | 28 Wood Lane Close, Iver, SL0 0LJ |         |     |
| CLIENT  | Mr & Mrs Branch                   |         |     |
| DRAWING   | Location & Block Plan             |         |     |
| SCALE   | As indicated@A3                   | DRAWN   | AS  |
| DATE  | 24/04/2022                        | CHECKED | AS  |
| DRAWING NO.   | 22003-00-DR-T-SP01                | REV     | P01 |



Existing Front/ North Elevation - Scale 1:100@A3



Existing Rear/ South Elevation - Scale 1:100@A3

|             |                                   |         |     |
|-------------|-----------------------------------|---------|-----|
| PROJECT     | 28 Wood Lane Close, Iver, SL0 0LJ |         |     |
| CLIENT      | Mr & Mrs Branch                   |         |     |
| DRAWING     | Existing Elevations               |         |     |
| SCALE       | 1 : 100@A3                        | DRAWN   | AS  |
| DATE        | 24/04/2022                        | CHECKED | AS  |
| DRAWING NO. | 22003-XX-DR-T-EL01                | REV     | P01 |



Proposed Front/ North Elevation - Scale 1:100@A3




Proposed Rear/ South Elevation - Scale 1:100@A3

|             |                                   |         |     |
|-------------|-----------------------------------|---------|-----|
| PROJECT     | 28 Wood Lane Close, Iver, SL0 0LJ |         |     |
| CLIENT      | Mr & Mrs Branch                   |         |     |
| DRAWING     | Proposed Elevations               |         |     |
| SCALE       | 1 : 100@A3                        | DRAWN   | AS  |
| DATE        | 24/04/2022                        | CHECKED | AS  |
| DRAWING NO. | 22003-XX-DR-T-EL01                | REV     | P01 |




Existing Side/ East Elevation - Scale 1:100@A3

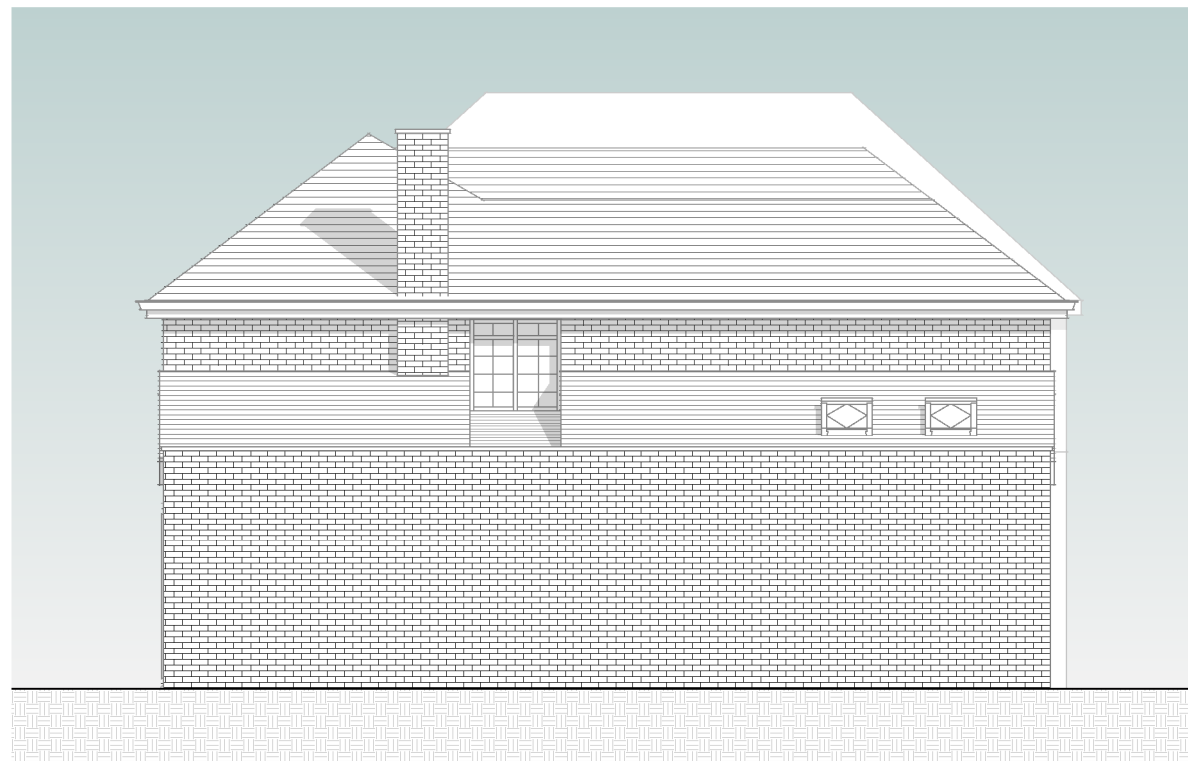


Existing Side/ West Elevation - Scale 1:100@A3

|             |                                   |         |     |
|-------------|-----------------------------------|---------|-----|
| PROJECT     | 28 Wood Lane Close, Iver, SL0 0LJ |         |     |
| CLIENT      | Mr & Mrs Branch                   |         |     |
| DRAWING     | Existing Elevations               |         |     |
| SCALE       | 1 : 100@A3                        | DRAWN   | AS  |
| DATE        | 24/04/2022                        | CHECKED | AS  |
| DRAWING NO. | 22003-XX-DR-T-EL02                | REV     | P01 |


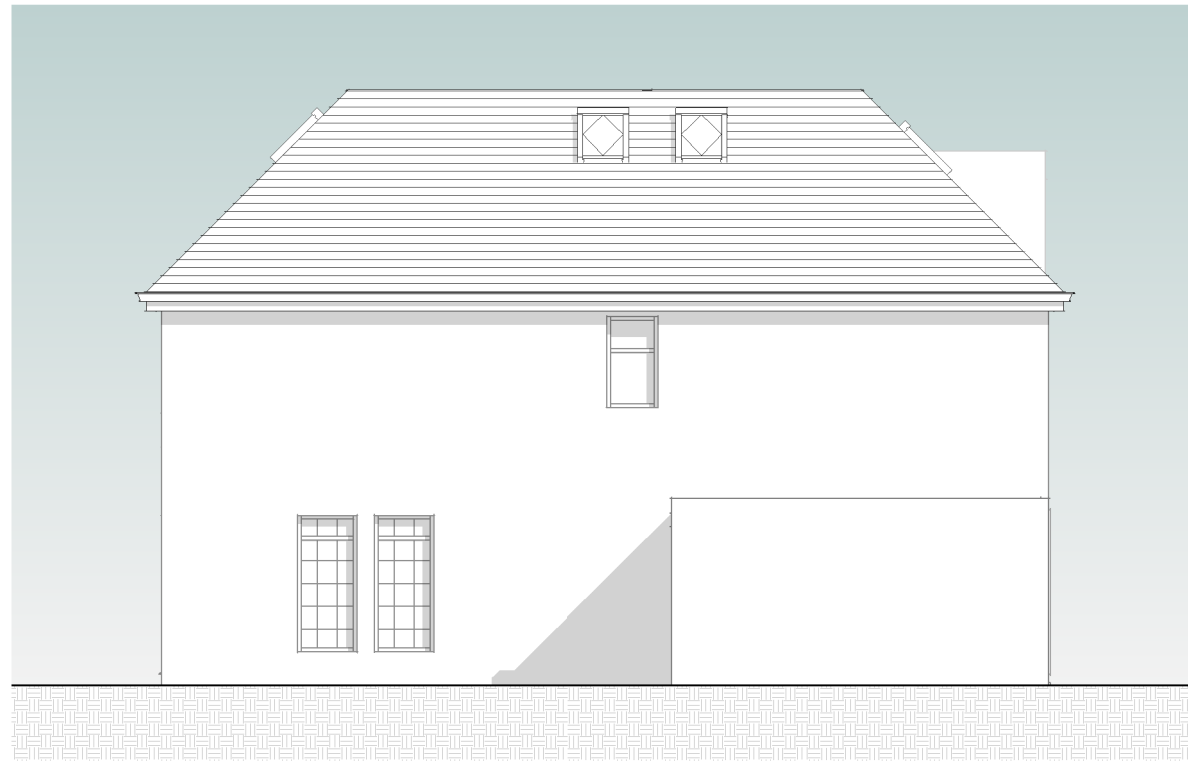


Proposed Side/ East Elevation - Scale 1:100@A3


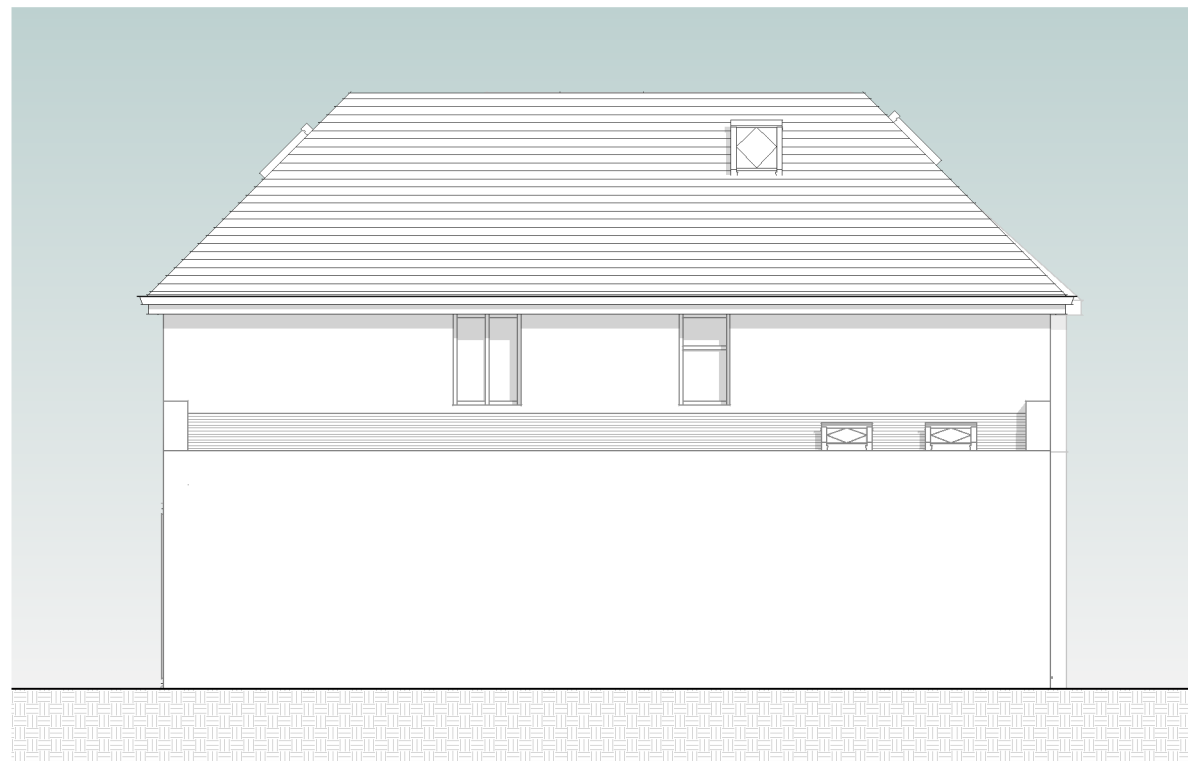


Proposed Side/ West Elevation - Scale 1:100@A3

|             |                                   |         |     |
|-------------|-----------------------------------|---------|-----|
| PROJECT     | 28 Wood Lane Close, Iver, SL0 0LJ |         |     |
| CLIENT      | Mr & Mrs Branch                   |         |     |
| DRAWING     | Proposed Elevations               |         |     |
| SCALE       | 1 : 100@A3                        | DRAWN   | AS  |
| DATE        | 24/04/2022                        | CHECKED | AS  |
| DRAWING NO. | 22003-XX-DR-T-EL02                | REV     | P01 |

 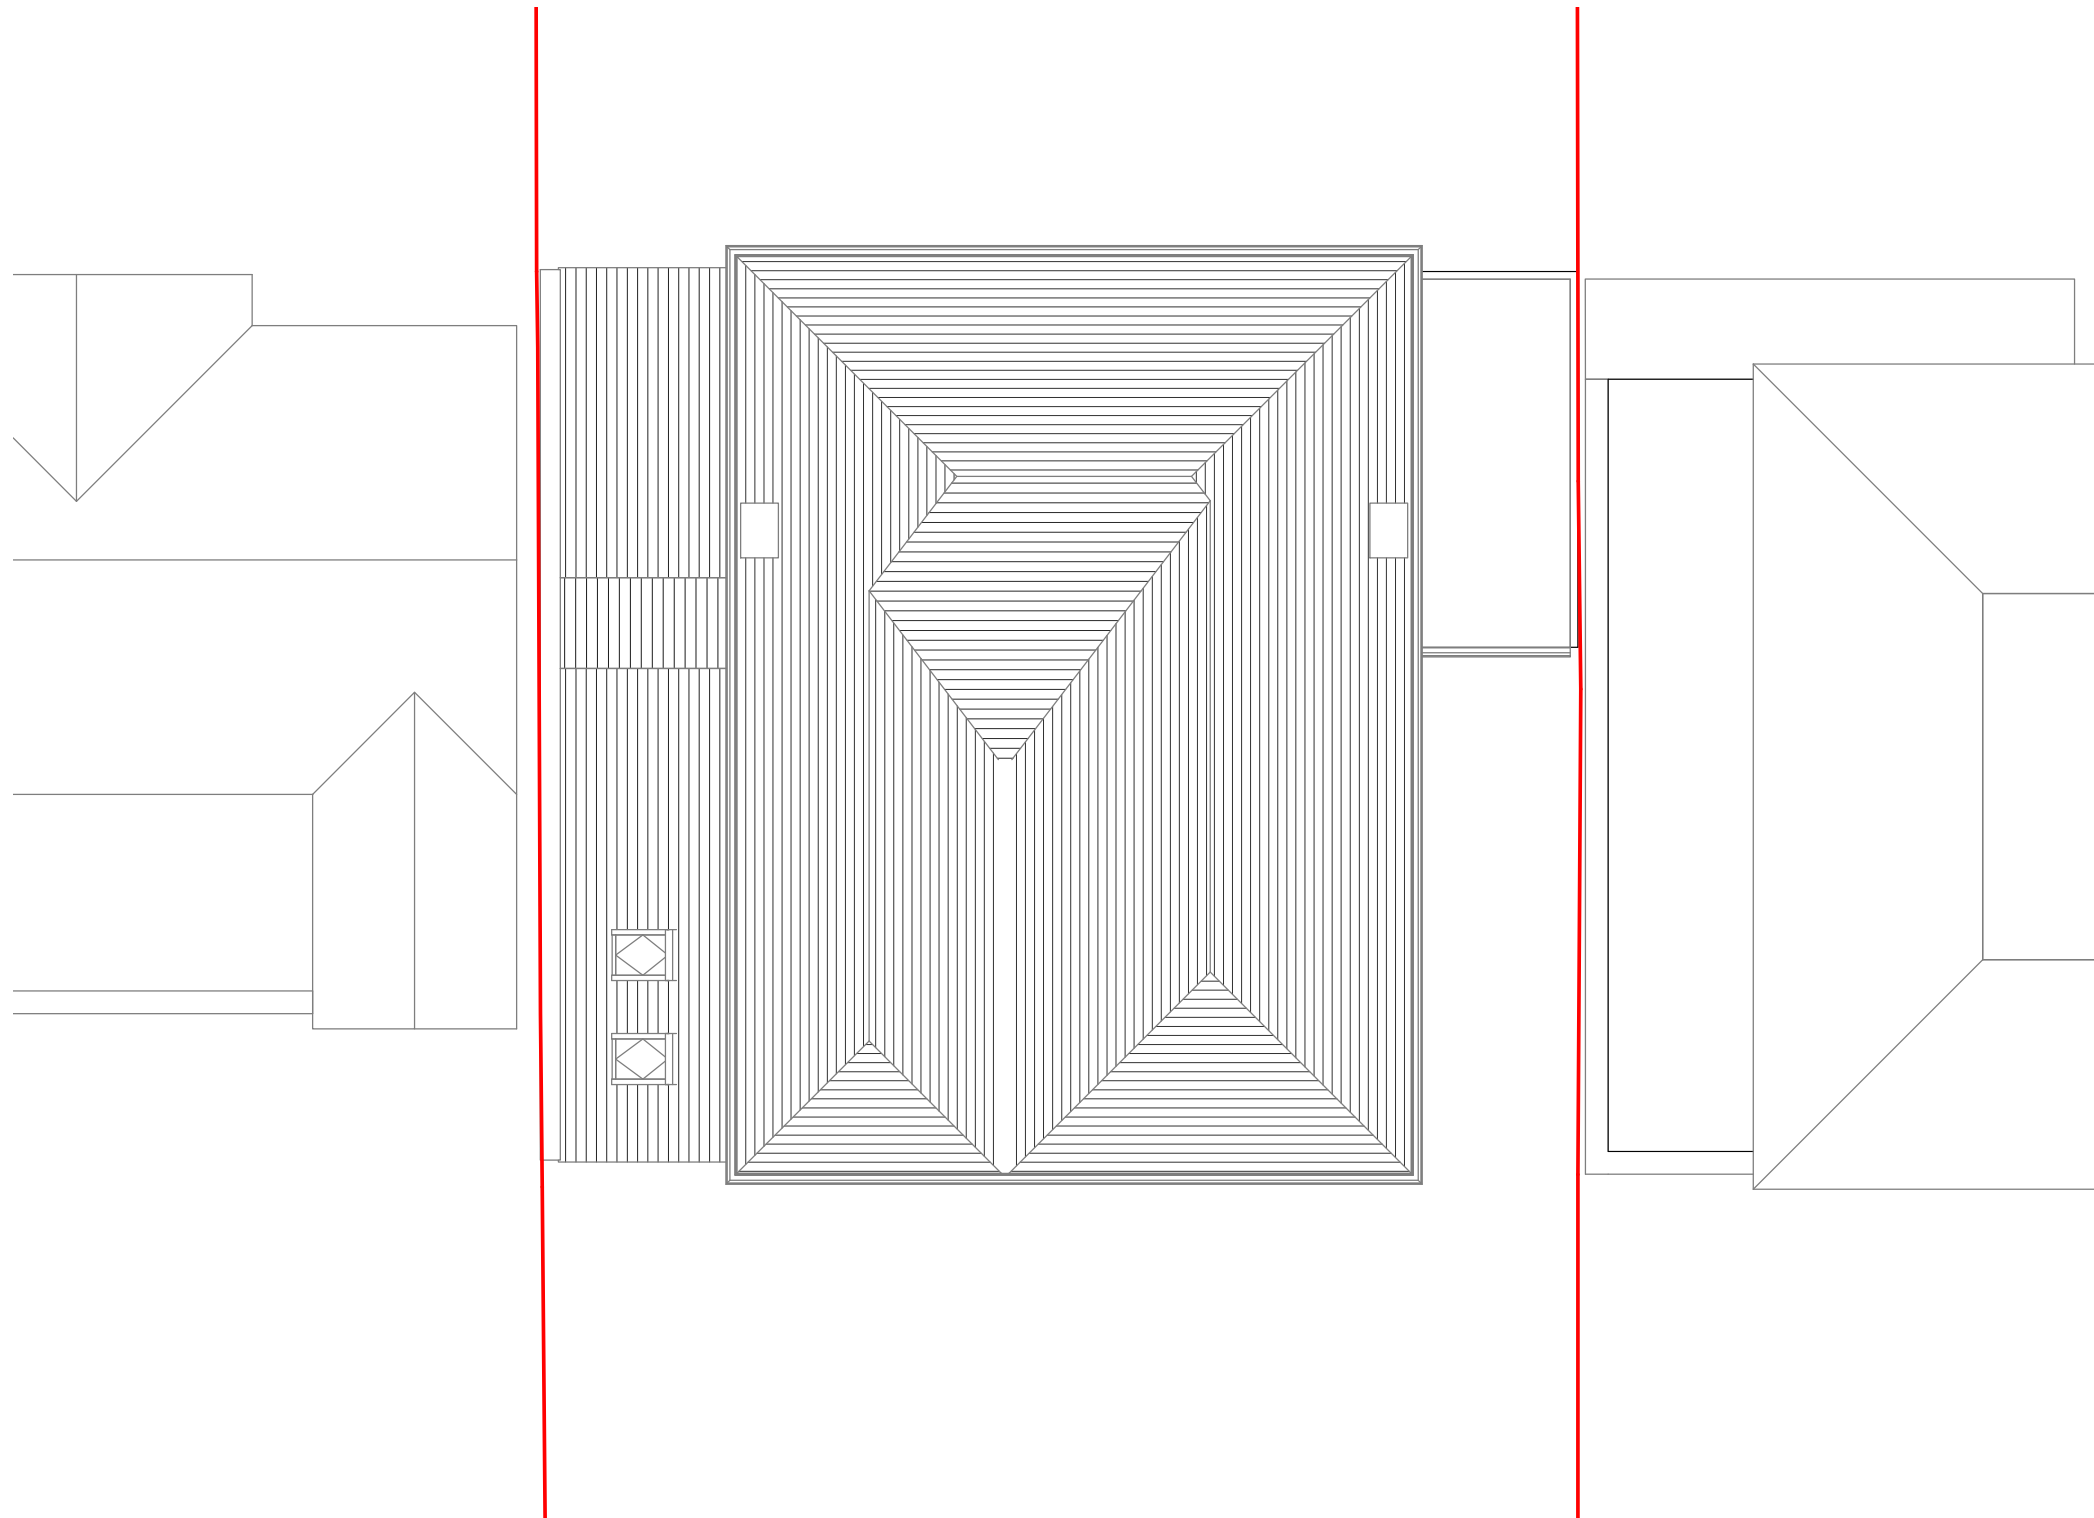

|             |                                   |         |     |
|-------------|-----------------------------------|---------|-----|
| PROJECT     | 28 Wood Lane Close, Iver, SL0 0LJ |         |     |
| CLIENT      | Mr & Mrs Brainch                  |         |     |
| DRAWING     | Existing Roof Plan                |         |     |
| SCALE       | 1 : 100@A3                        | DRAWN   | AS  |
| DATE        | 24/04/2022                        | CHECKED | AS  |
| DRAWING NO. | 22003-RF-DR-T-FP03                | REV     | P01 |

 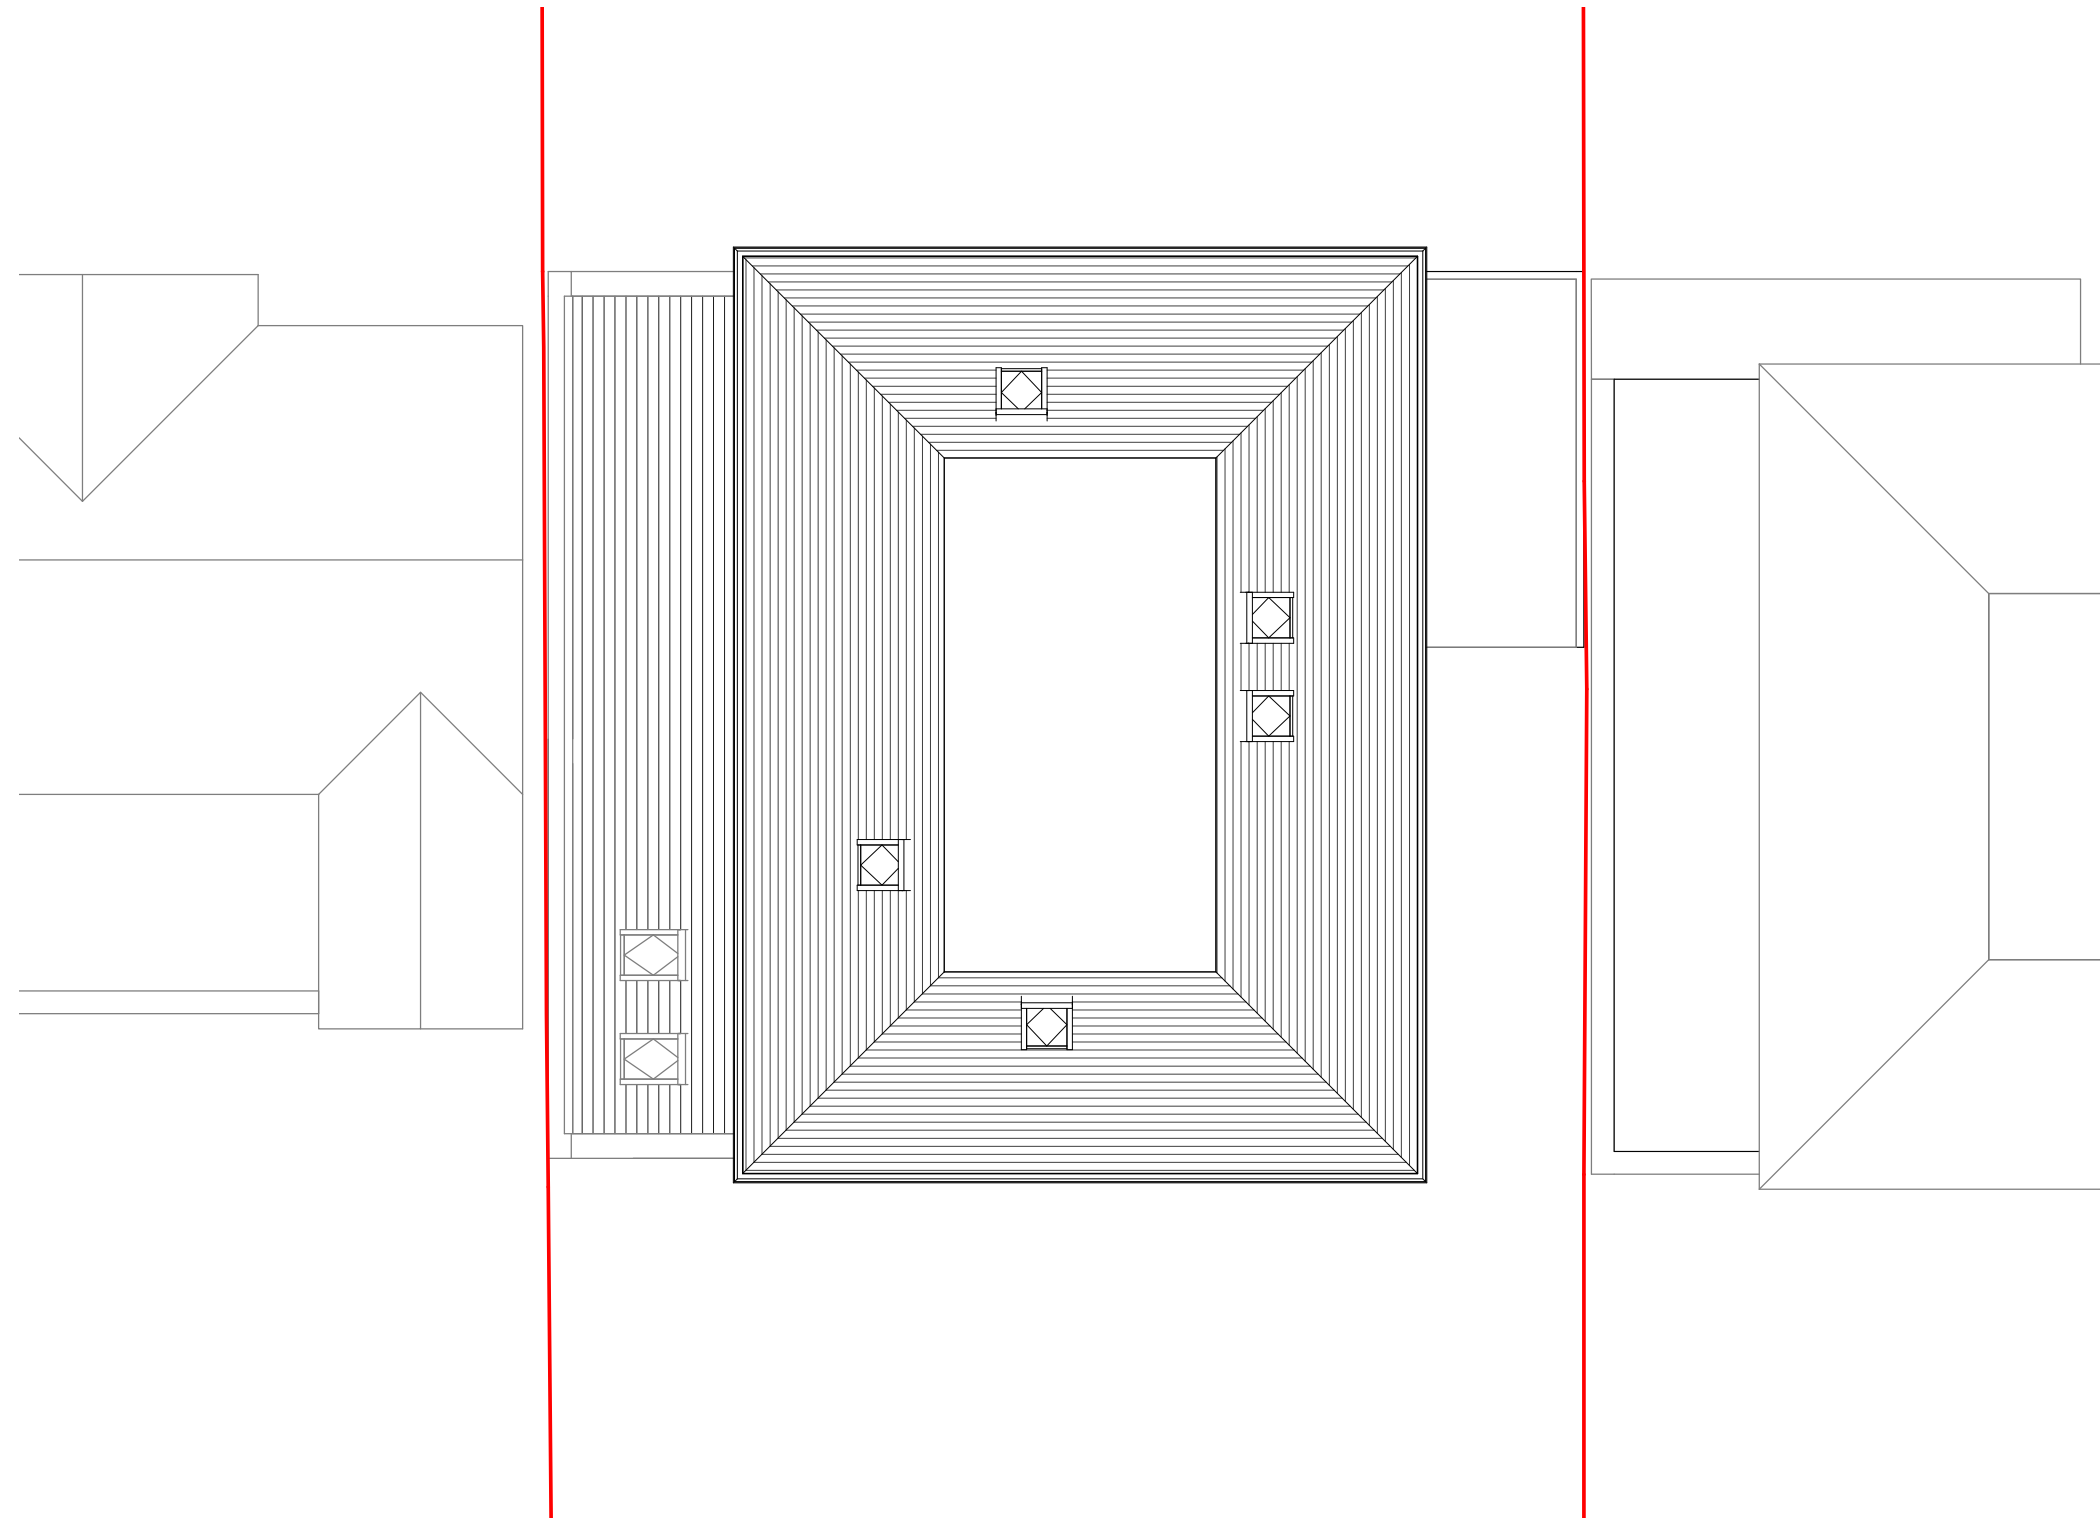

|             |                                   |         |     |
|-------------|-----------------------------------|---------|-----|
| PROJECT     | 28 Wood Lane Close, Iver, SL0 0LJ |         |     |
| CLIENT      | Mr & Mrs Brainch                  |         |     |
| DRAWING     | Proposed Roof Plan                |         |     |
| SCALE       | 1 : 100@A3                        | DRAWN   | AS  |
| DATE        | 24/04/2022                        | CHECKED | AS  |
| DRAWING NO. | 22003-RF-DR-T-FP04                | REV     | P01 |