



**Block Plan
Existing**
Scale 1:500

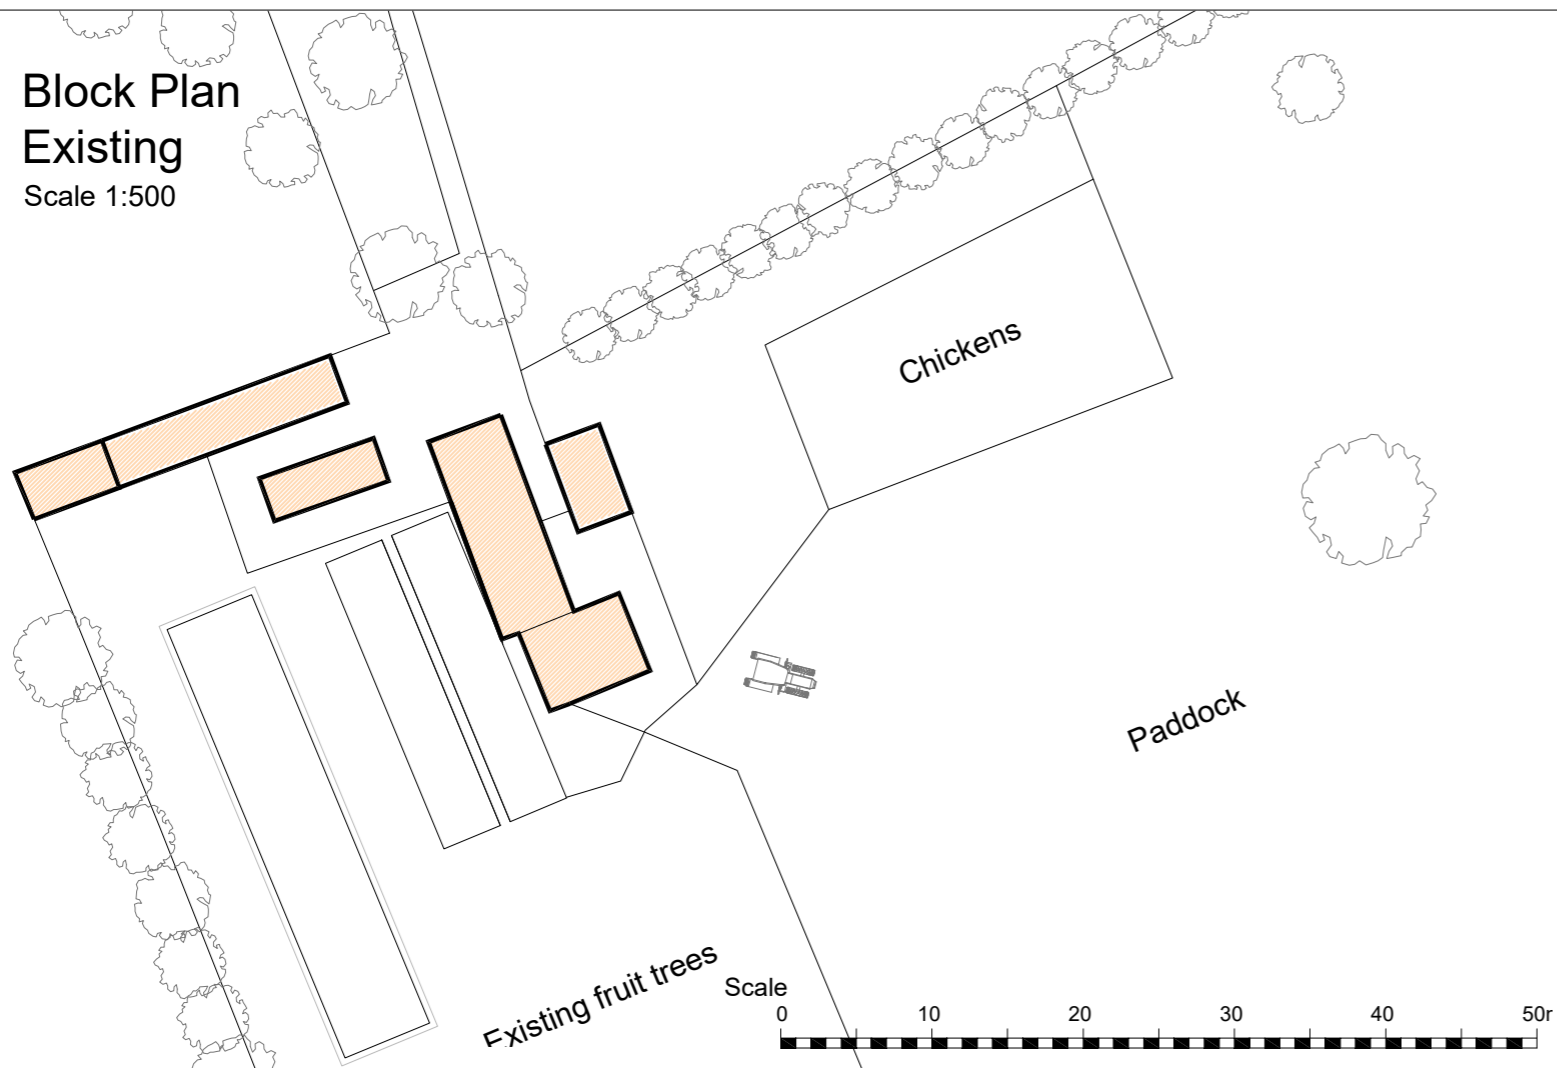

**Block Plan
Proposed**
Scale 1:500


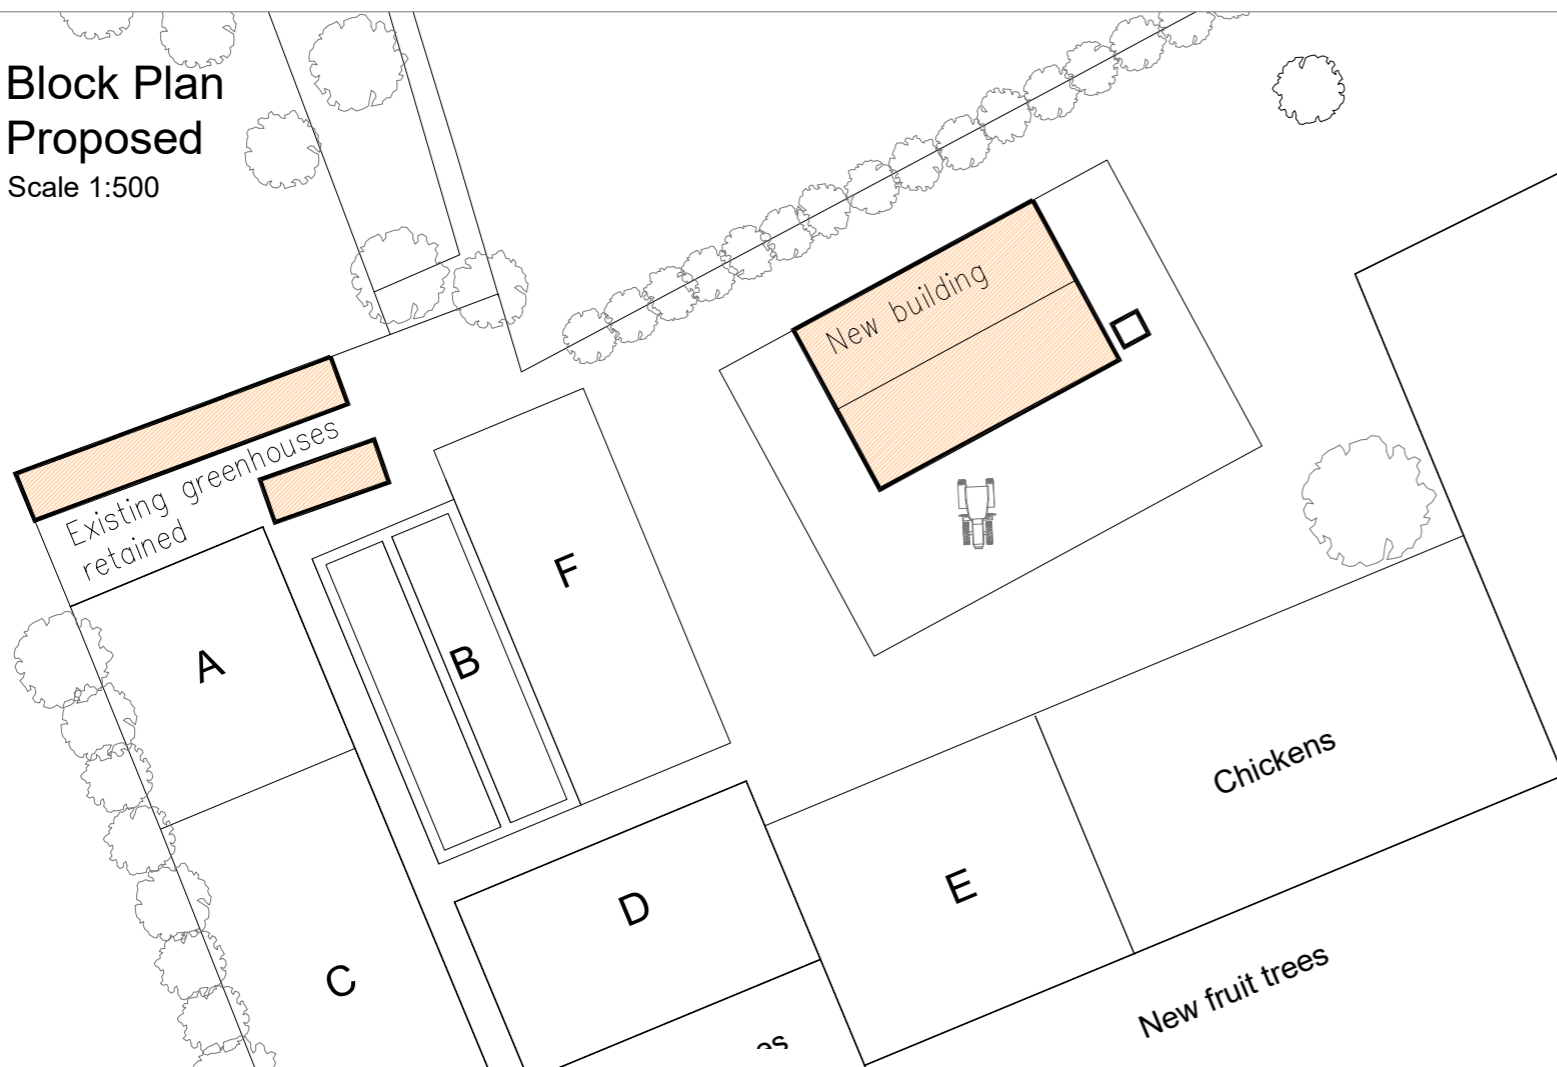



Location Plan
Scale 1:1250

Crown Copyright Reserved
Streetwise
License No. 100047474





Title: Location/Block Plans			"Maytrees" Richings Way Iver, Bucks. SL0 9DE
Drg. No.: MT 1-11	Filename: MT-1	Scale: 1:500 /1250@A3	
Issued for: Planning	Date: 28.01.22	Client: Laurence Gardiner	
Drawn by: Charles Board	Journeyman Draughting + Design 33 Lyefield Rd. West Cheltenham Glos. GL53 8EZ		T: 01242 524206 M: 07811 739727 E: charlesboard@hotmail.co.uk

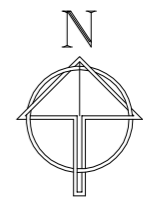 

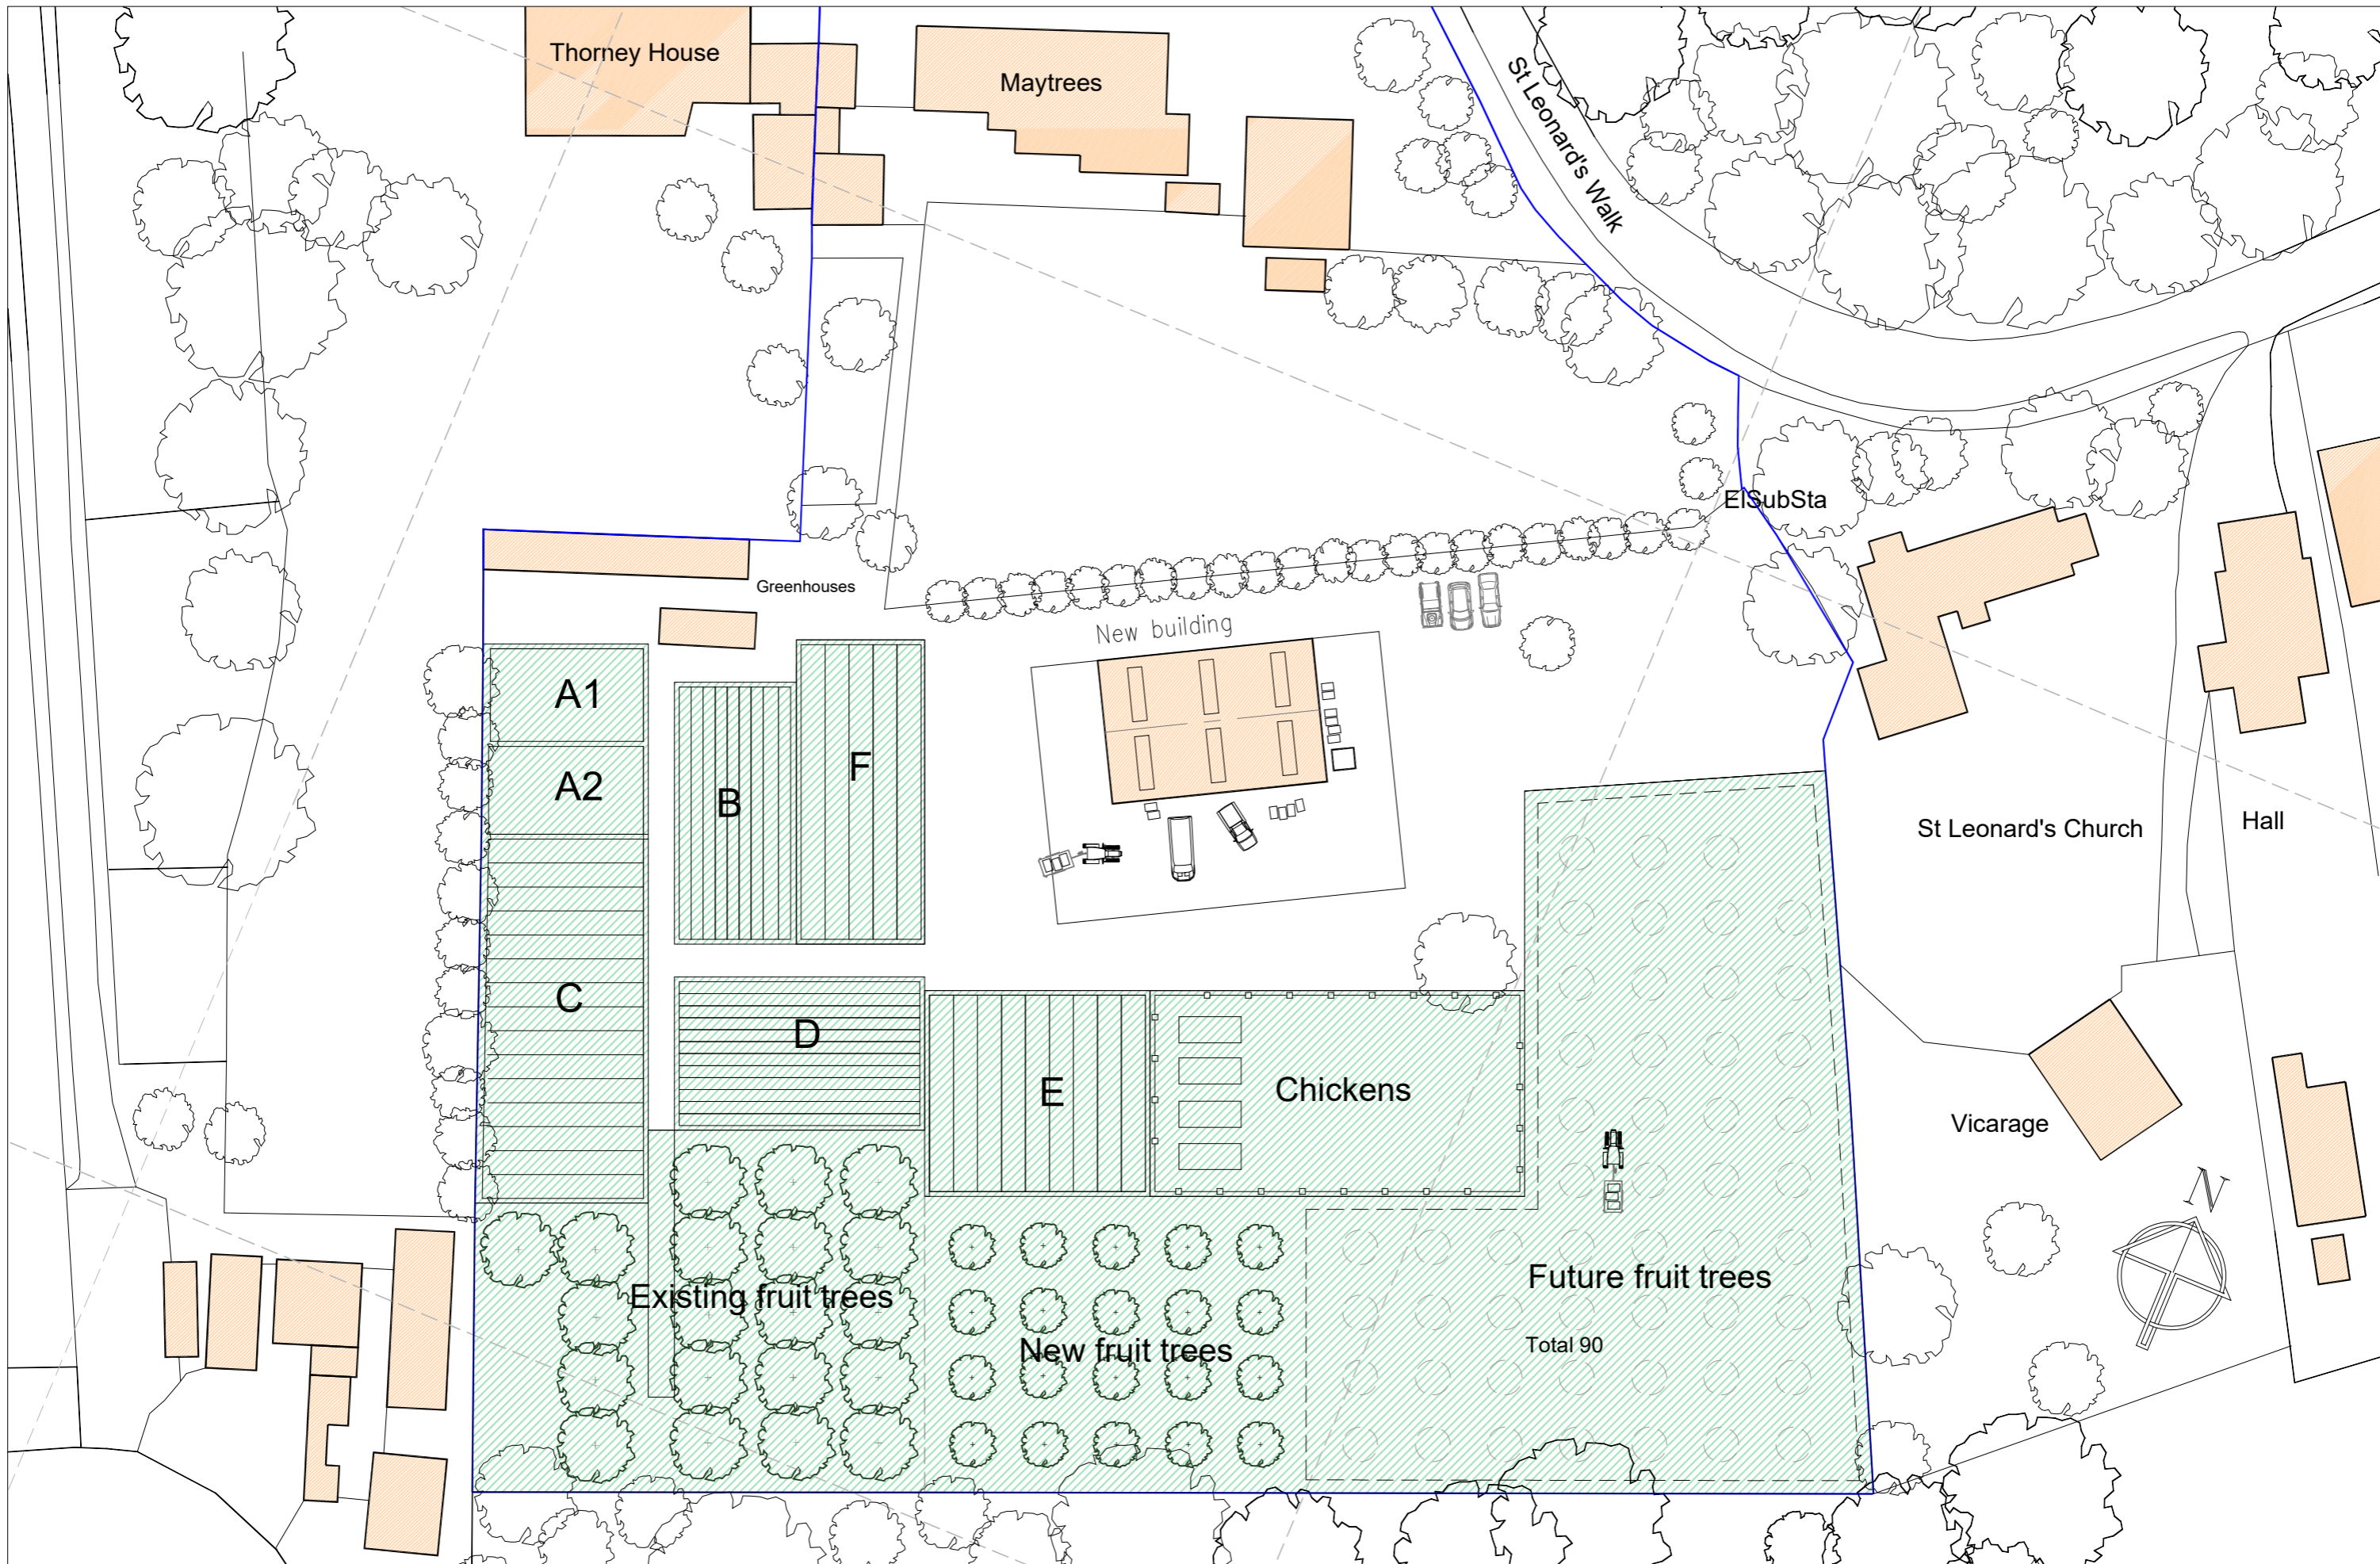


NOTES:
 1. Do not scale this drawing.
 2. Contractor to check all dimensions on site and report any errors before commencing construction.
 3. This drawing to be read in conjunction with all other relevant drawings and specifications.

 


Title: Site Plan		Drg. No.: MT 1-2	Scale: 1:500@A3	Client: "Maytrees" Richings Way Iver, Bucks. SL0 9DE	
Filename: MT-1	Date: 28.01.22	Issued for: Planning	Drawn by: Charles Board	Client: Laurence Gardiner Journeyman Draughting + Design 33 Lyefield Rd. West Cheltenham Glos. GL53 8EZ T: 01242 524206 M: 07811 739727 E: charlesboard@hotmail.co.uk	

New Building


South Elevation

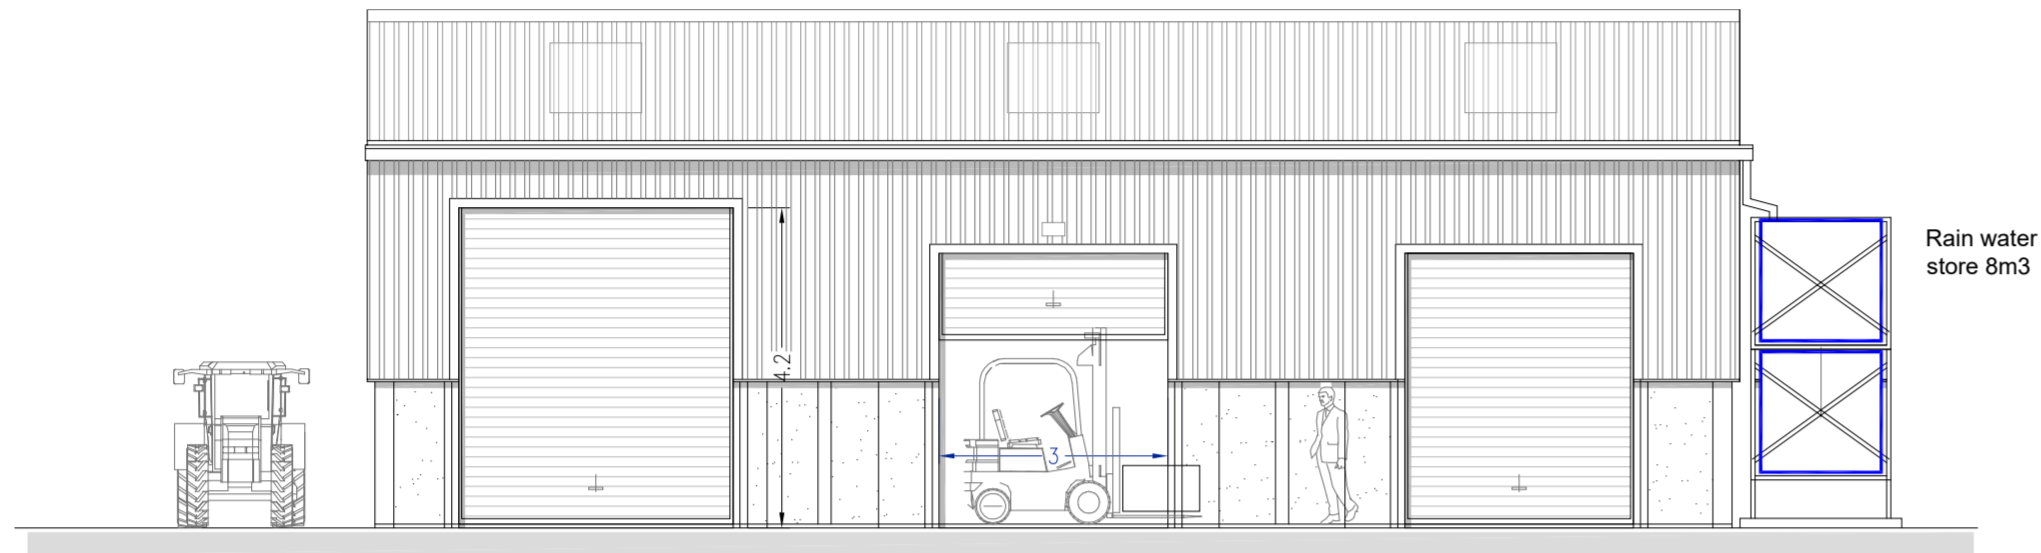


East Elevation

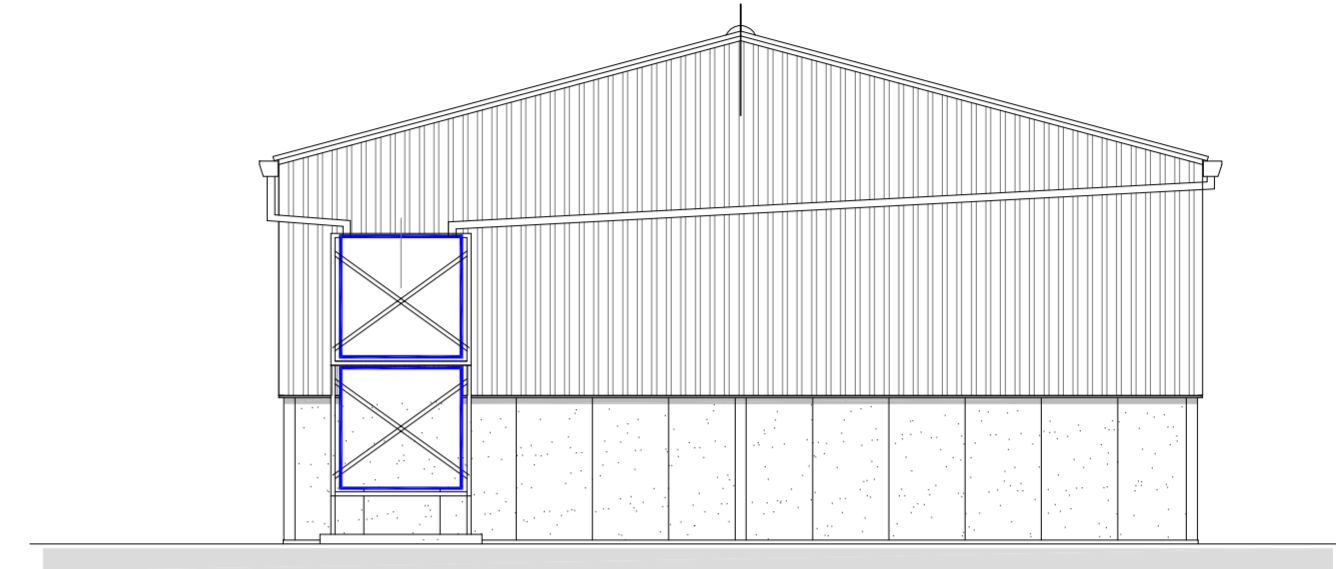



North Elevation

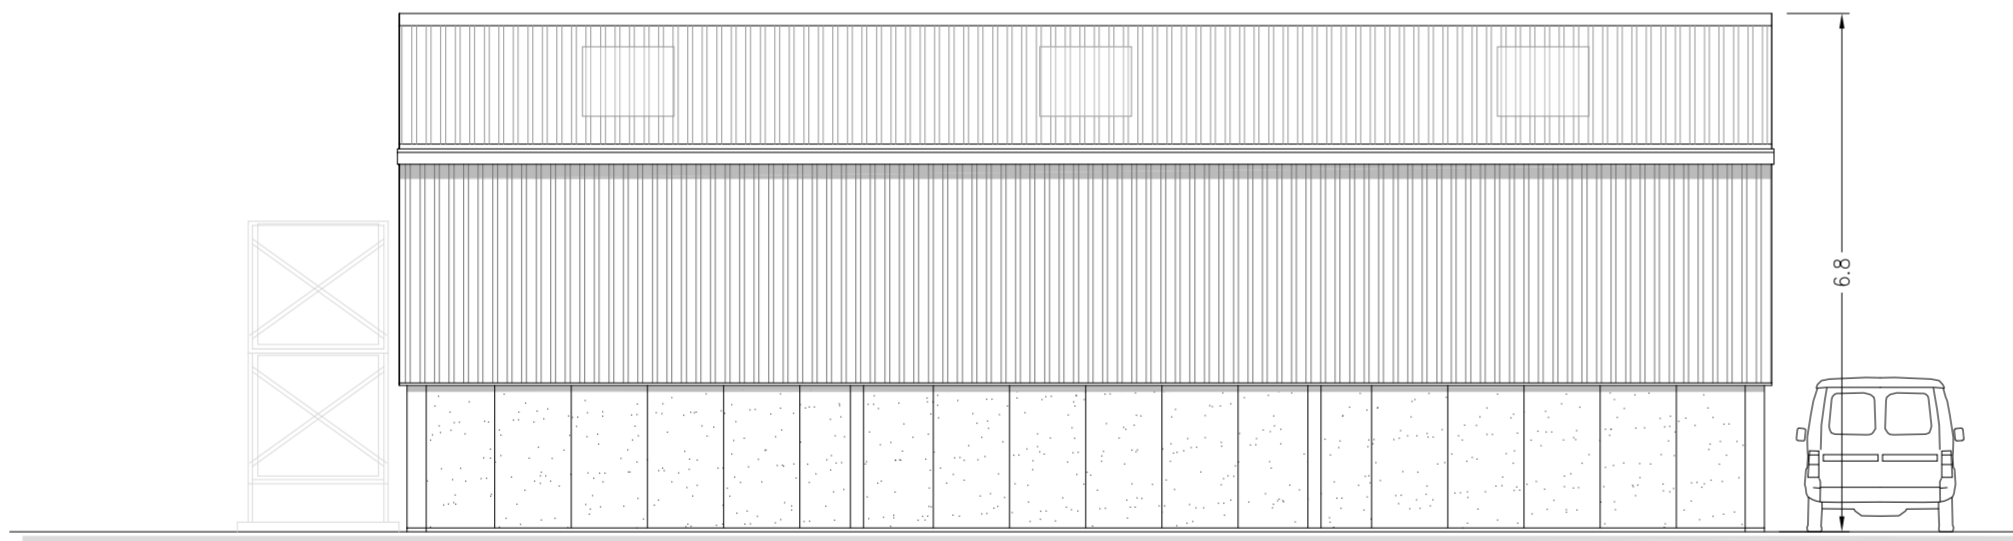

West Elevation

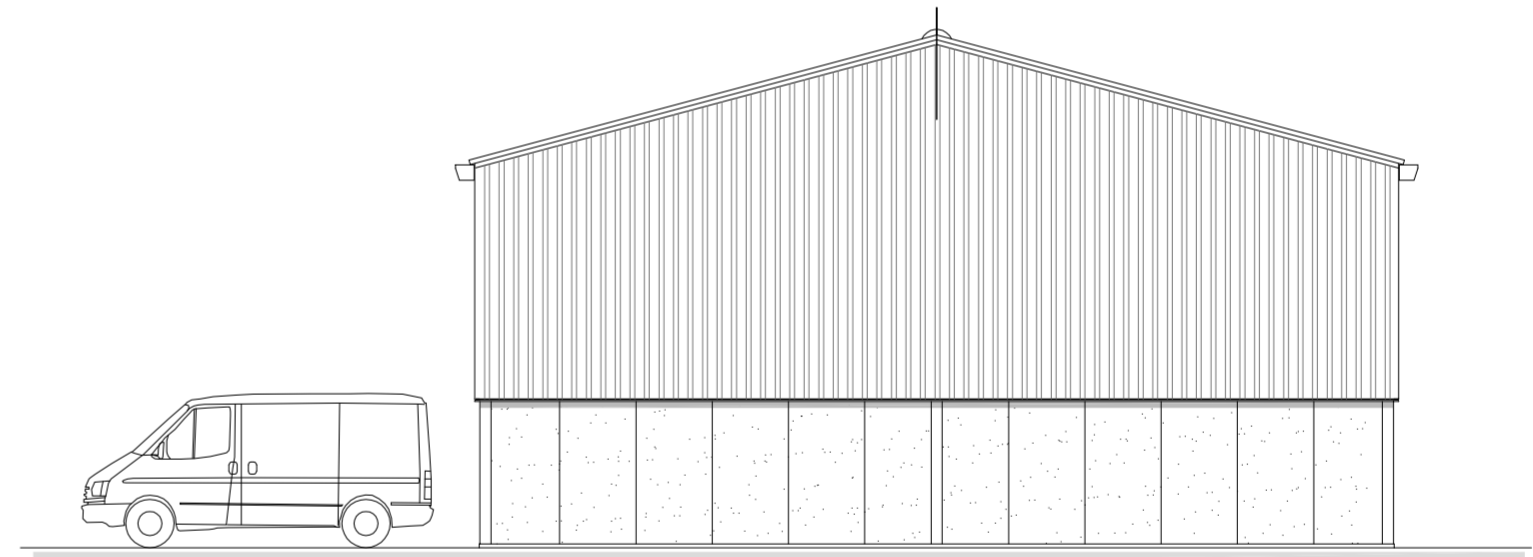

Section

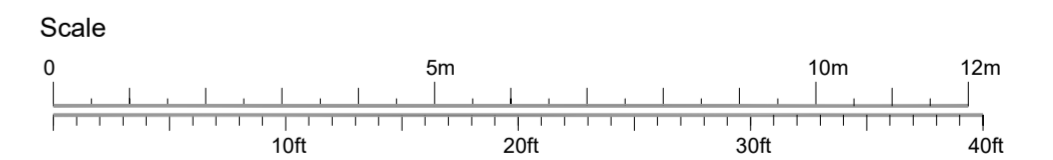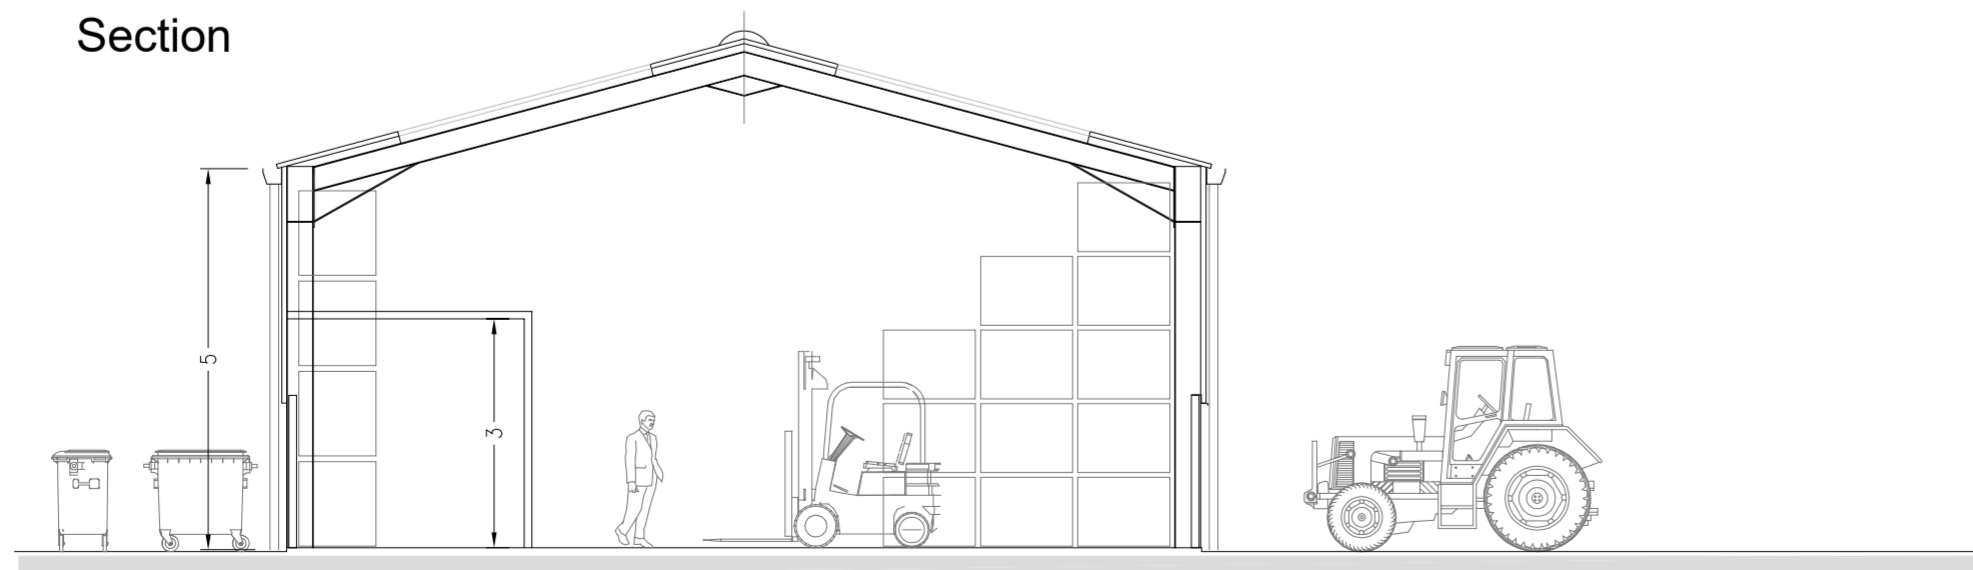

Title: New Building - Elevations			"Maytrees" Richings Way Iver, Bucks. SL0 9DE
Drg. No.: MT 1-6	Filename: MT-1	Scale: 1:100@A2	
Issued for: Planning	Date: 28.01.22	Client: Laurence Gardiner	
Drawn by: Charles Board	Journeyman Draughting + Design 33 Lyeefield Rd. West Cheltenham Glos. GL53 9F7		T: 01242 524206 M: 07811 739727 E: charlesboard@hotmail.co.uk

