




Notes


©Crown Copyright and database rights 2020 OS Licence no. 100019980

Site Area: 494.29m²

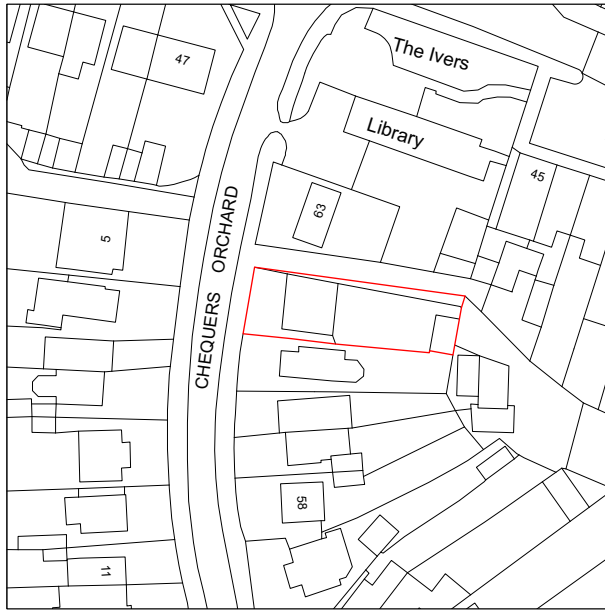

Revision notes
-
-
-
-

  


MASONWOOD
DESIGN



client
Mr Rajan Bhachu


project
62 Chequers Orchard, Iver SL0 9NJ

drawing
SITE LOCATION PLAN

date Mar. 2022	scale 1:1250 at A4	project no 2022.016
work stage 1	drawing no S01	revision -

www.masonwoodgroup.co.uk
gc@masonwoodgroup.co.uk
020 7118 5040

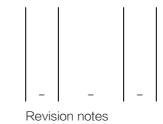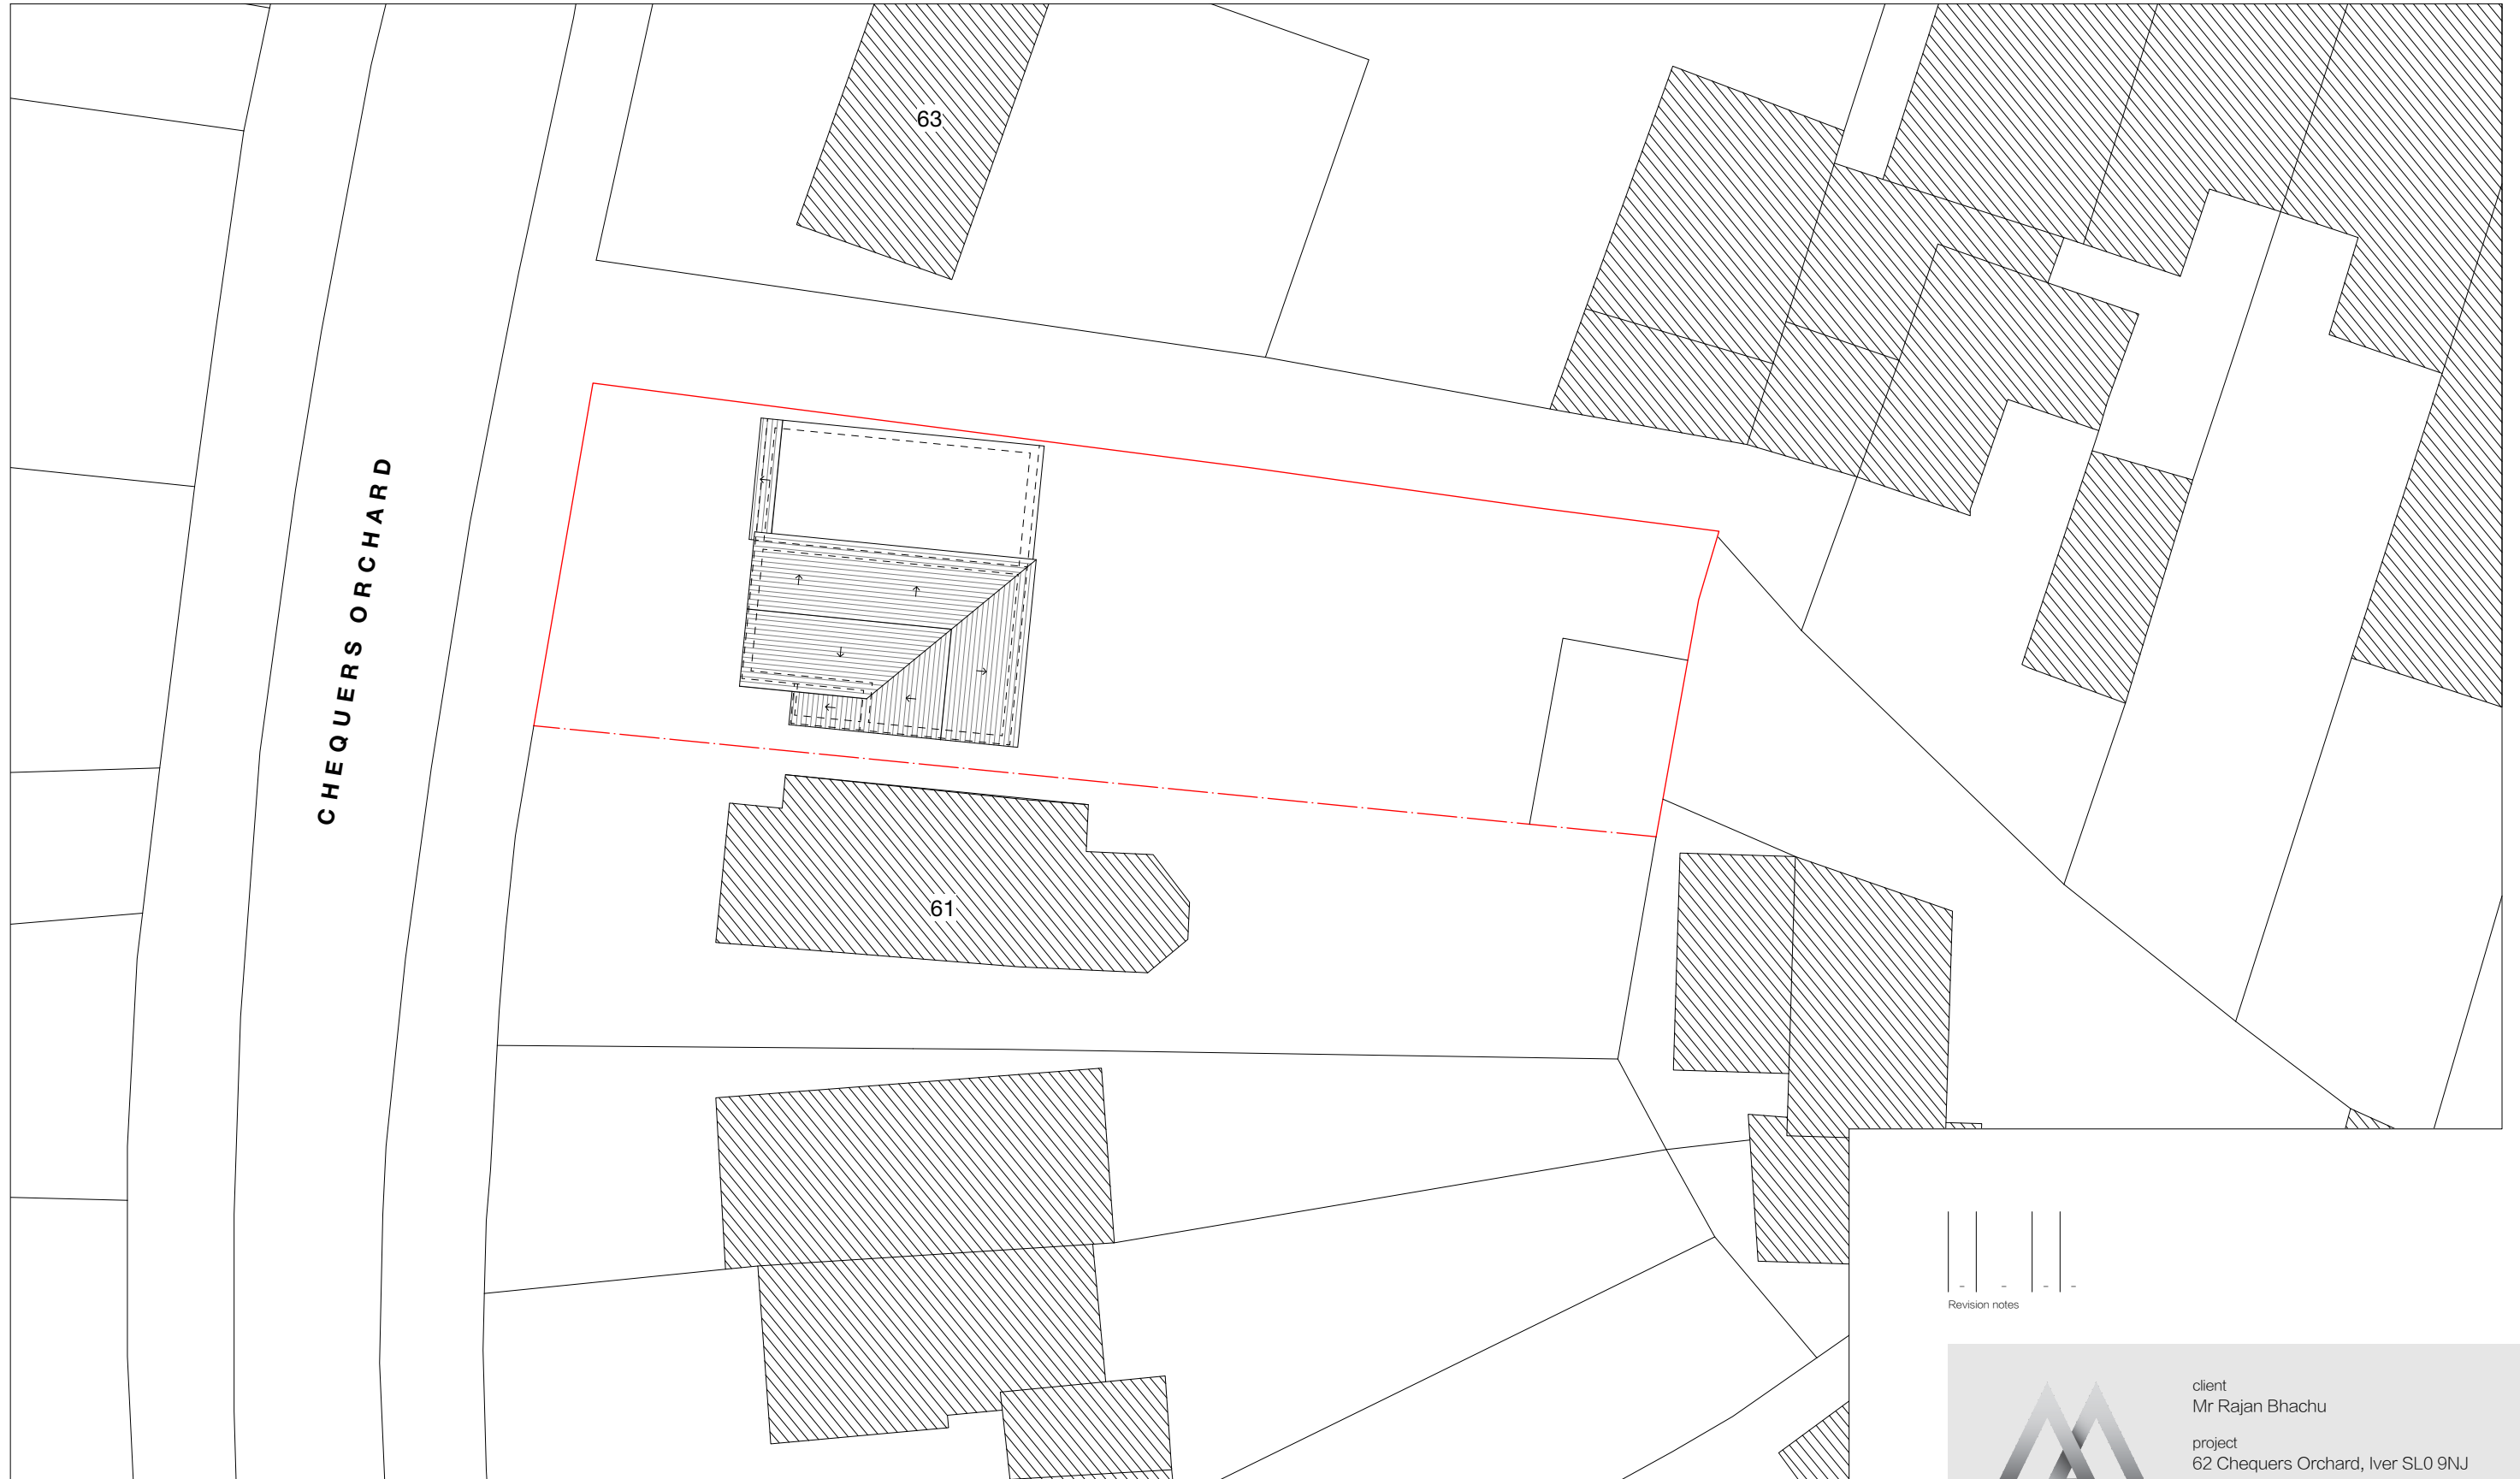




client
Mr Rajan Bhachu

project
62 Chequers Orchard, Iver SL0 9NJ

drawing
EXISTING ROOF + SITE PLAN

date April, 2022	scale 1:200 at A3	project no 2022.016
www.masonwoodgroup.co.uk gc@masonwoodgroup.co.uk 020 7118 5040	work stage 1	drawing no S05
		revision -

 




WEST
Front



SOUTH
Side

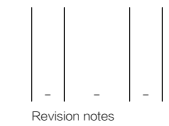

Revision notes




www.masonwoodgroup.co.uk
gc@masonwoodgroup.co.uk
020 7118 5040

client
Mr Rajan Bhachu
project
62 Chequers Orchard, Iver SL0 9NJ
drawing
EXISTING ELEVATIONS
date
April, 2022
work stage
1
scale
1:100 at A3
drawing no
S05
project no
2022.016
revision
-



EAST
Rear

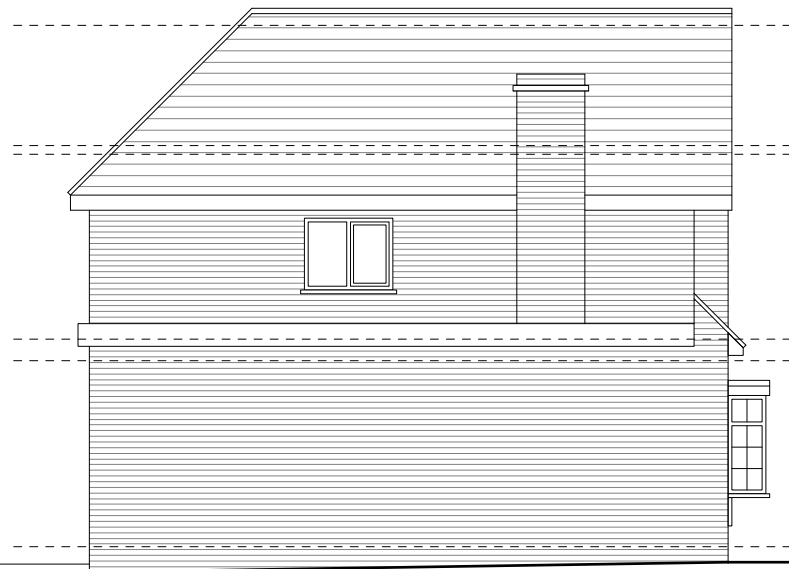

NORTH
Side

Revision notes
-
-
-






www.masonwoodgroup.co.uk
gc@masonwoodgroup.co.uk
020 7118 5040

client
Mr Rajan Bhachu

project
62 Chequers Orchard, Iver SL0 9NJ

drawing
EXISTING ELEVATIONS

date April, 2022	scale 1:100 at A3	project no 2022.016
work stage 1	drawing no S07	revision -

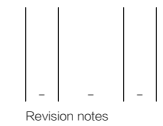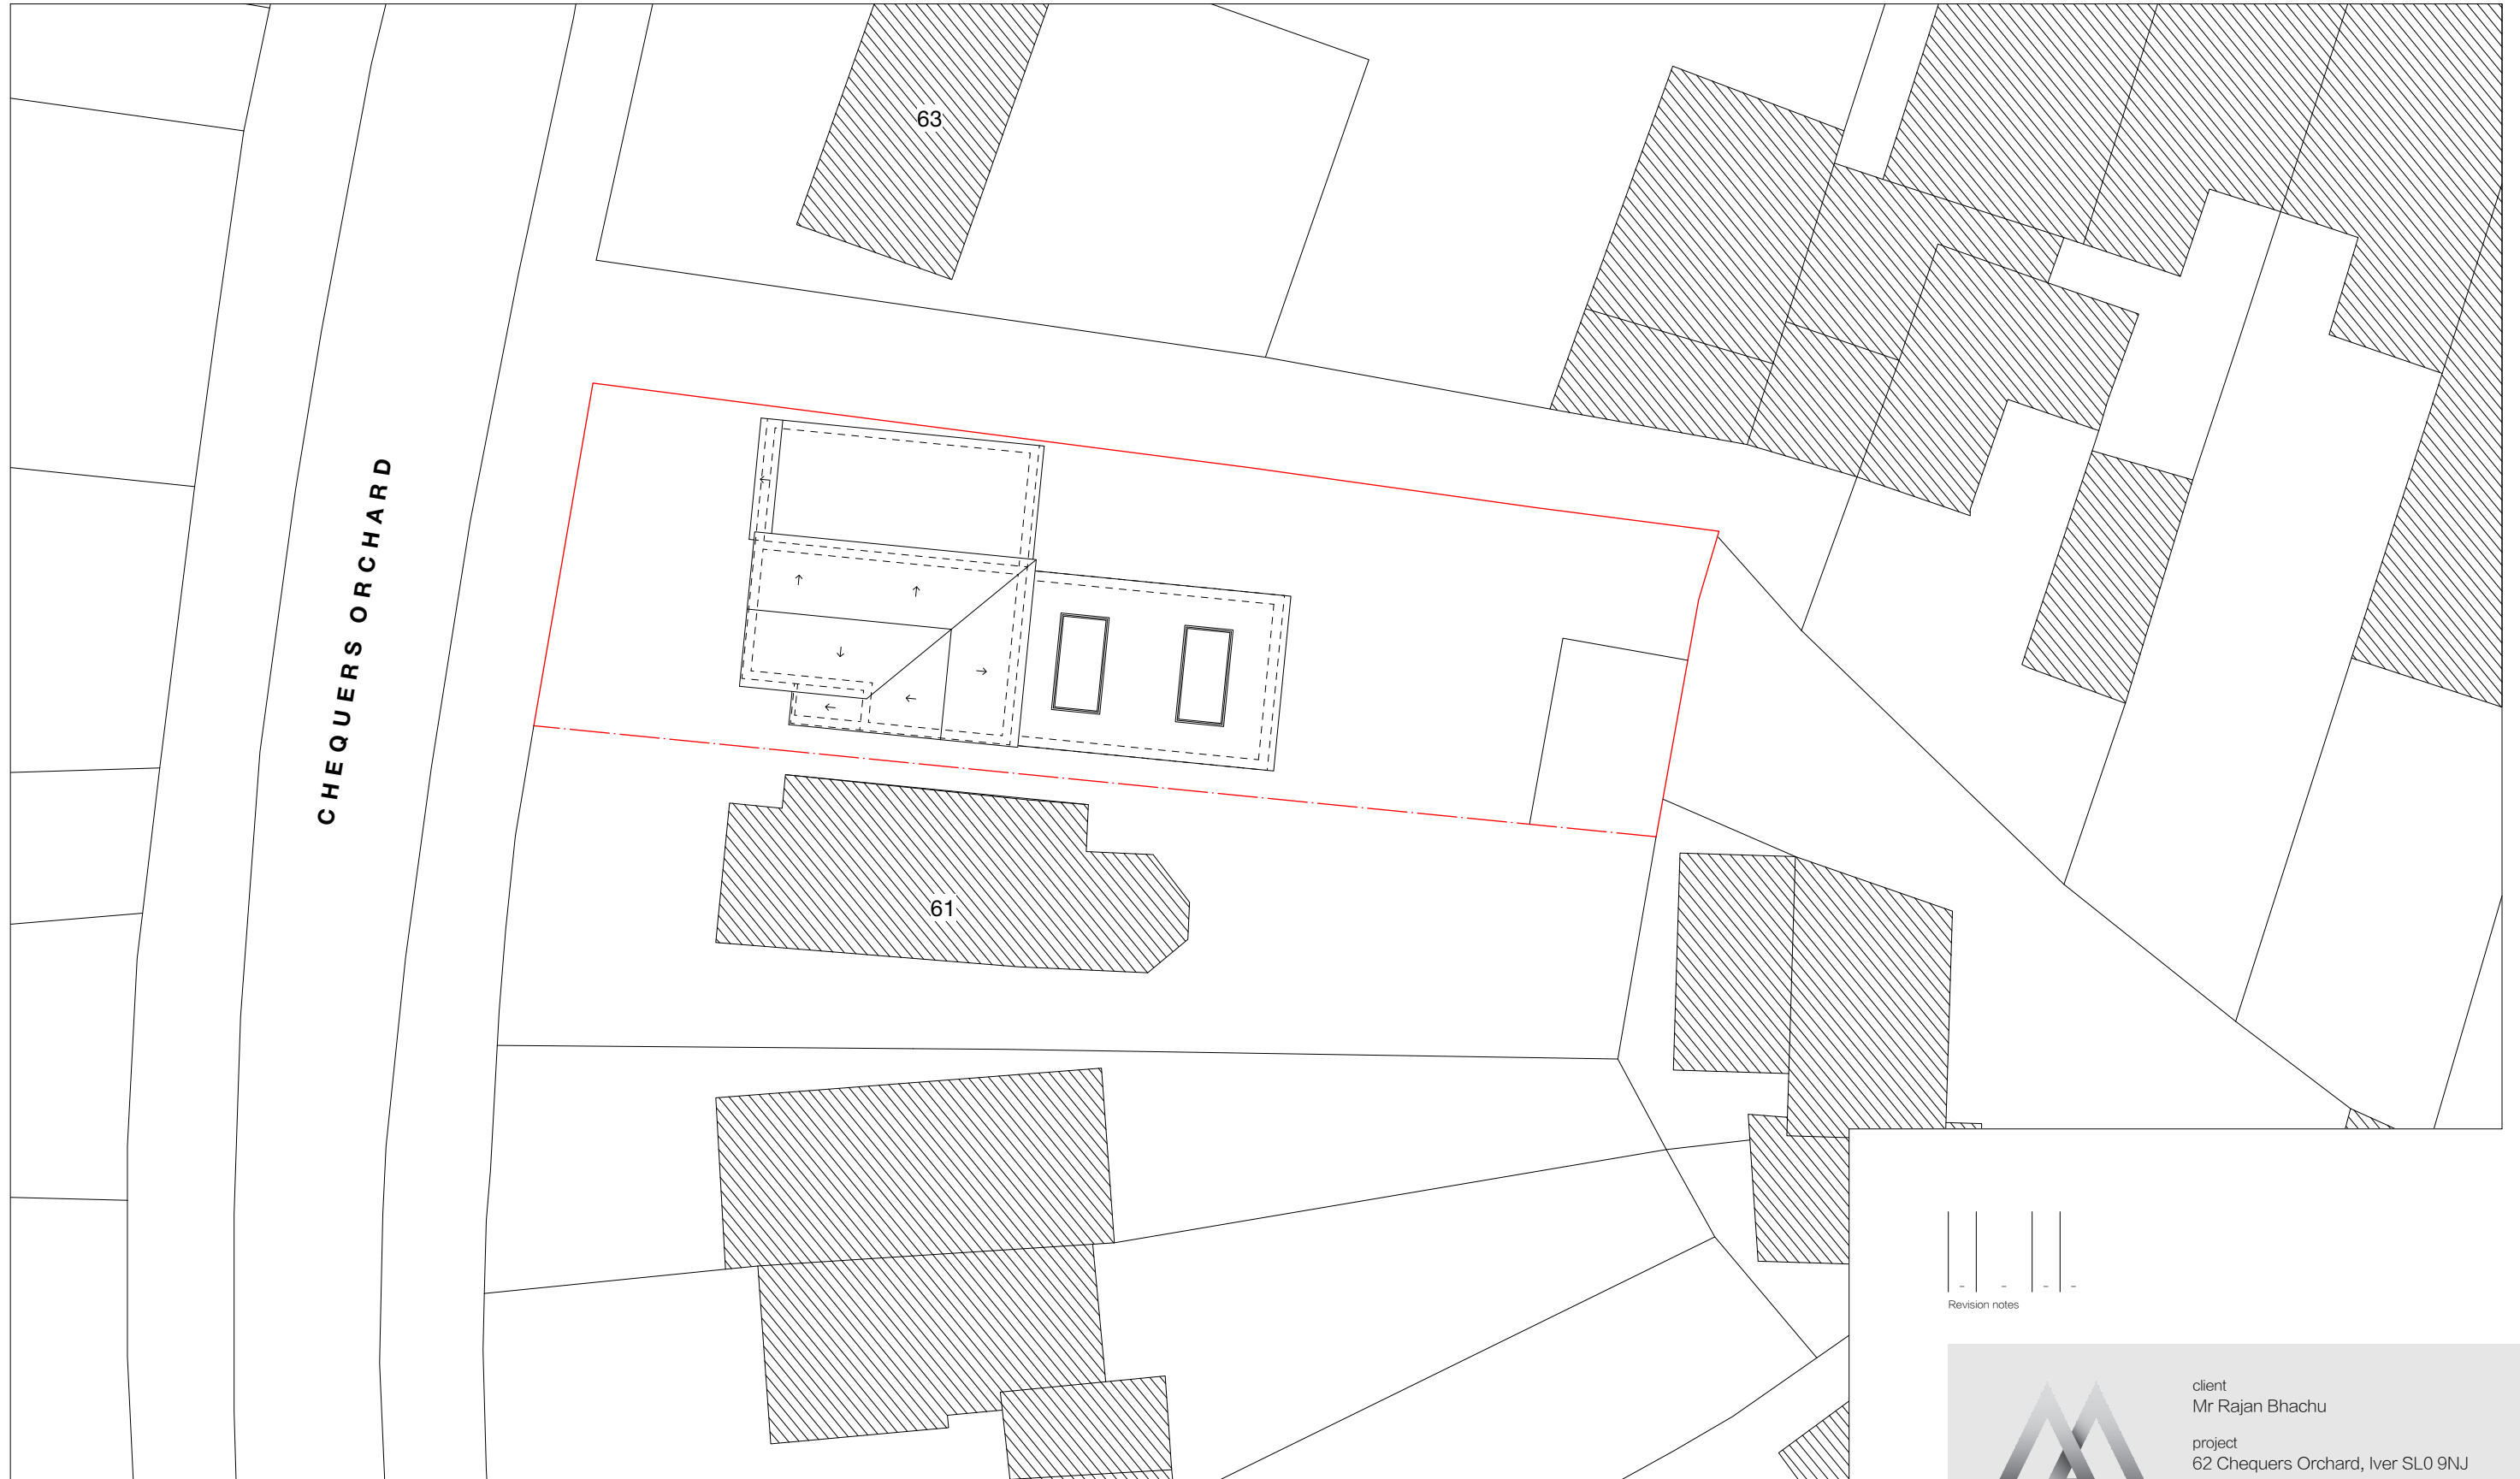



client
Mr Rajan Bhachu

project
62 Chequers Orchard, Iver SL0 9NJ

drawing
PROPOSED SITE PLAN

date April, 2022	scale 1:200 at A3	project no 2022.016
www.masonwoodgroup.co.uk gc@masonwoodgroup.co.uk 020 7118 5040	work stage 3	revision -

 


Notes

All new work shown shaded or hatched

Demolition generally shown dotted




WEST
Front

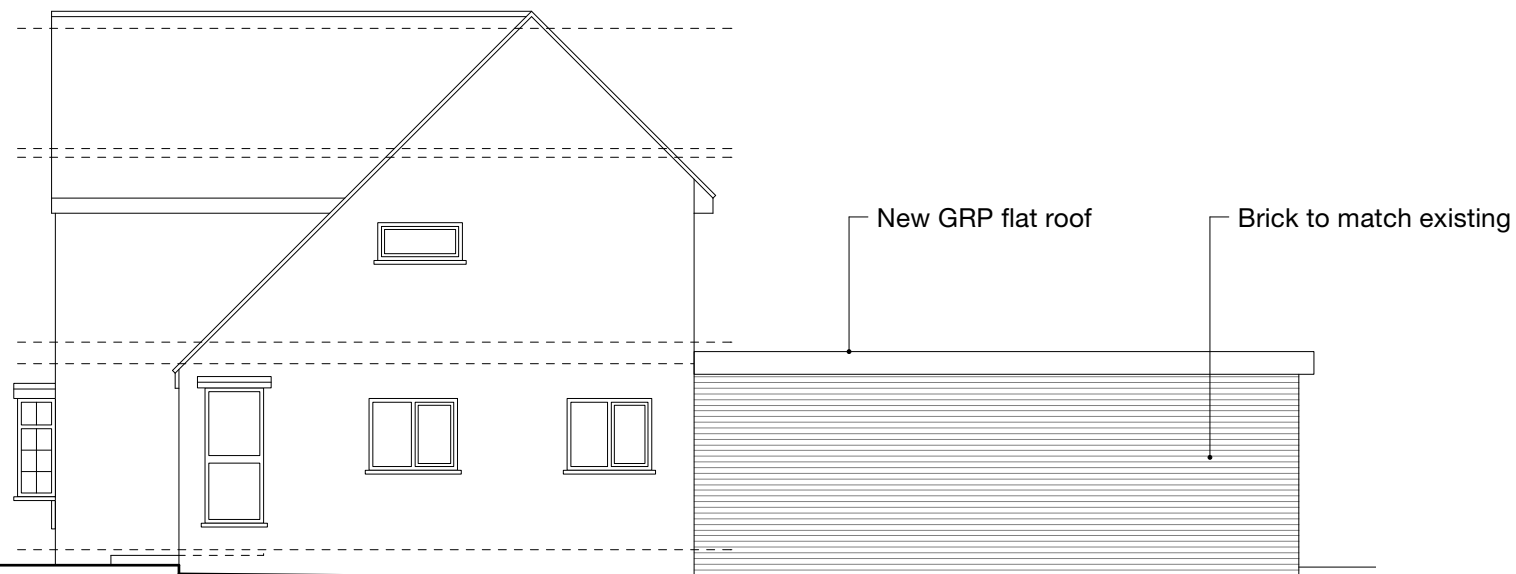

SOUTH
Side

Revision notes



client
Mr Rajan Bhachu

project
62 Chequers Orchard, Iver SL0 9NJ

drawing
PROPOSED ELEVATIONS



date April, 2022	scale 1:100 at A3	project no 2022.016
www.masonwoodgroup.co.uk gc@masonwoodgroup.co.uk 020 7118 5040	work stage 3	drawing no C05
		revision -



Notes

All new work shown shaded or hatched

Demolition generally shown dotted

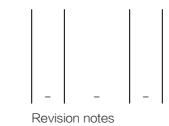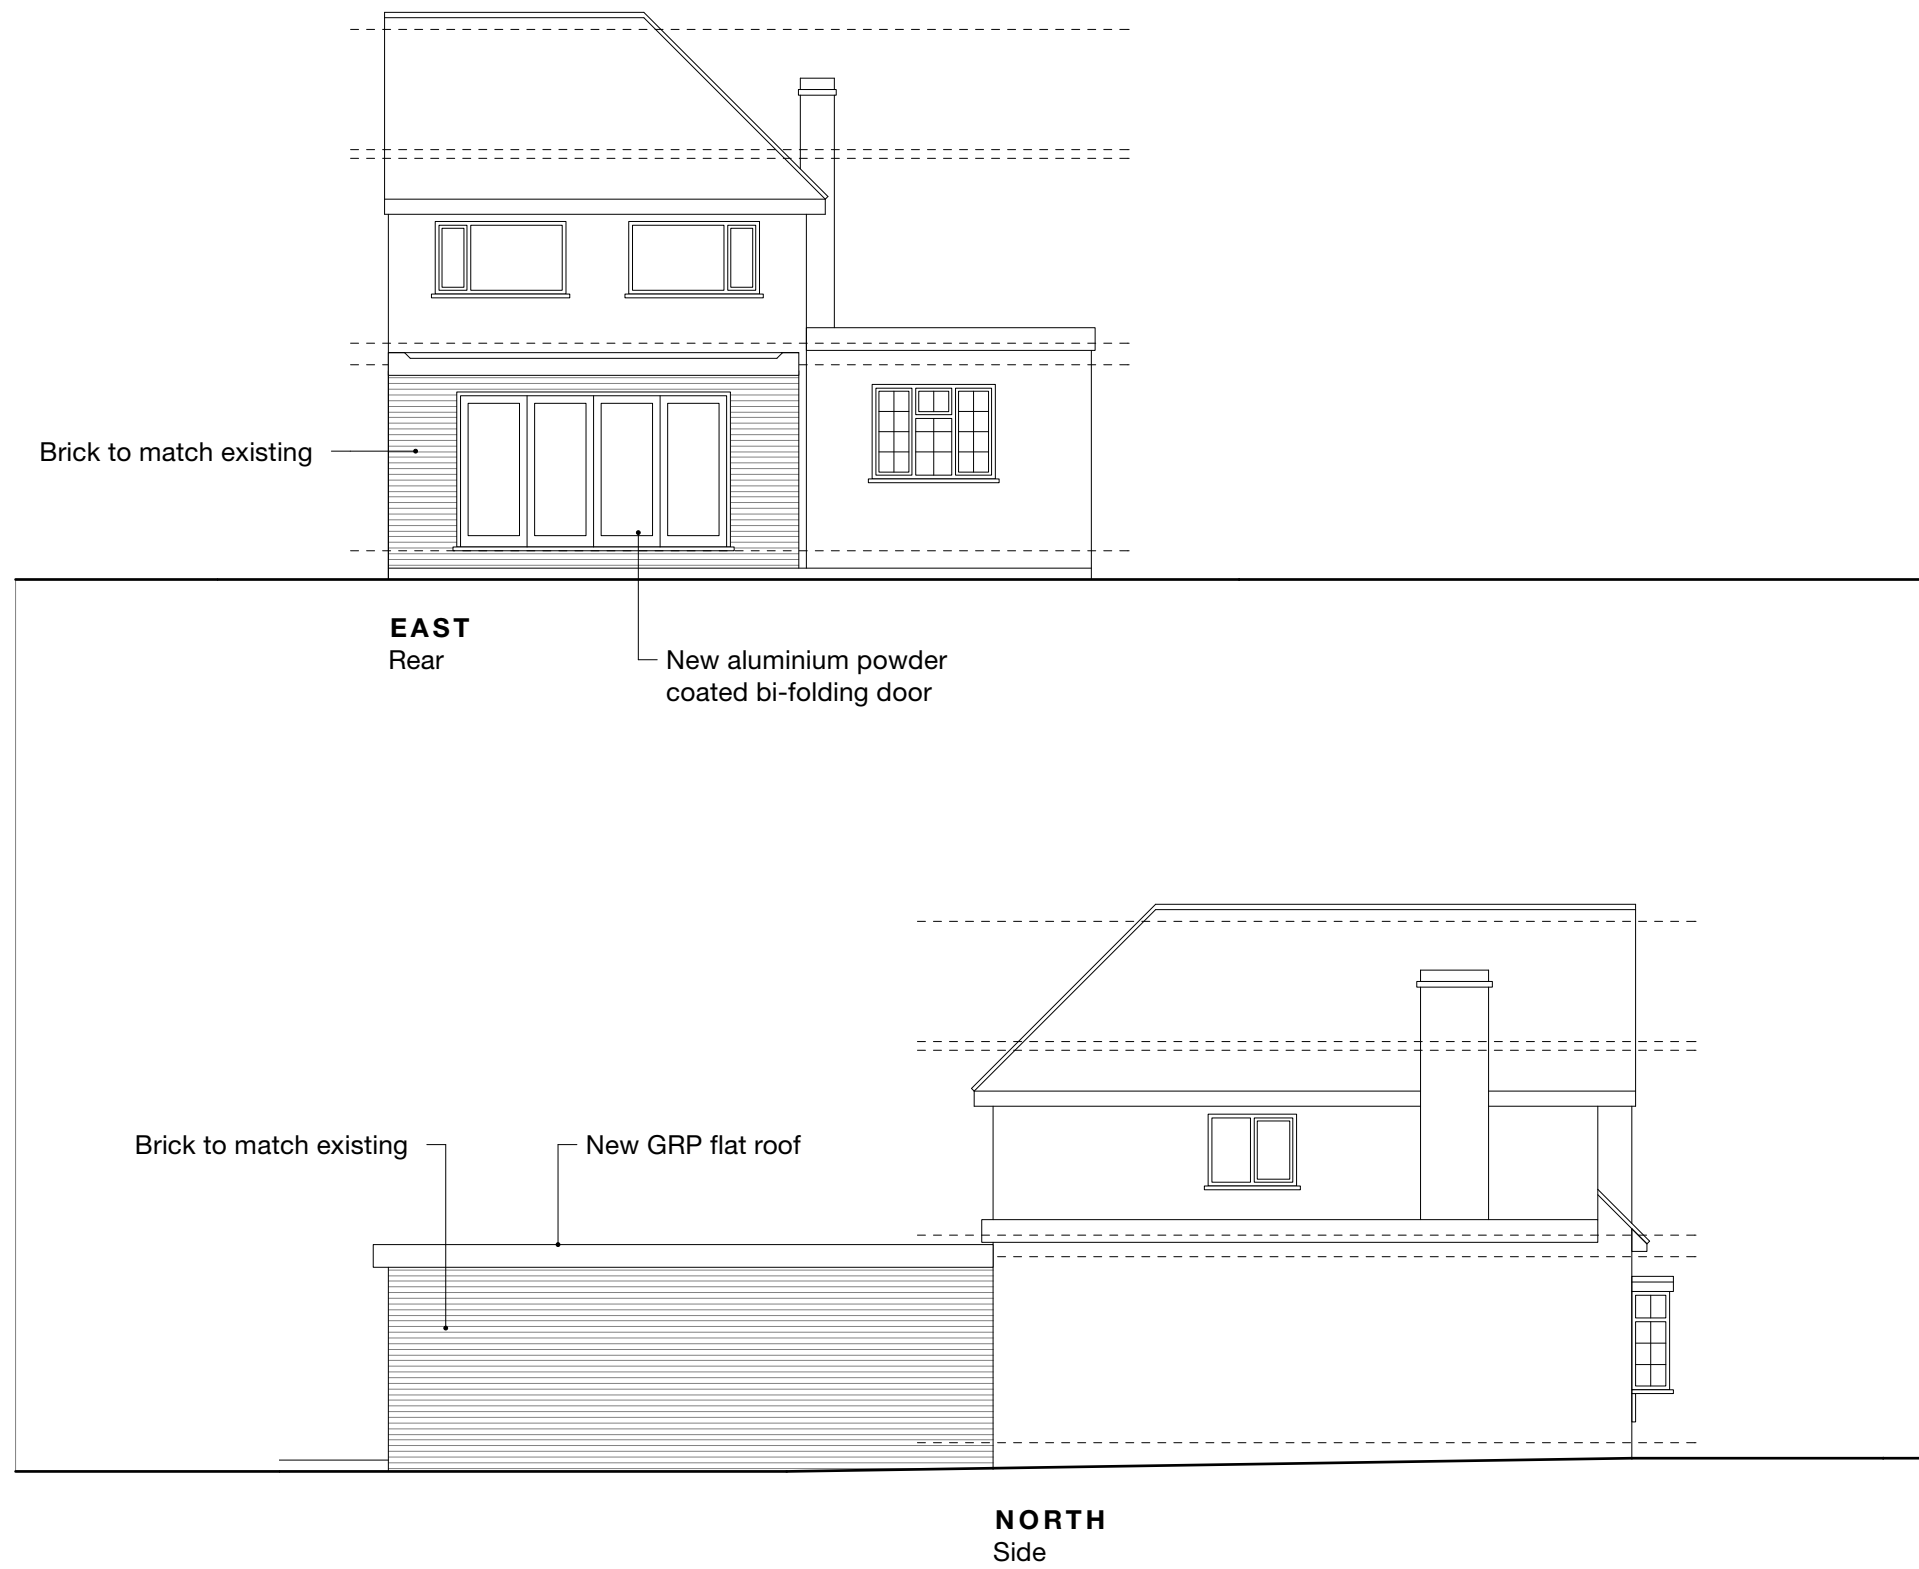

Revision notes



www.masonwoodgroup.co.uk
gc@masonwoodgroup.co.uk
020 7118 5040

client
Mr Rajan Bhachu

project
62 Chequers Orchard, Iver SL0 9NJ

drawing
PROPOSED ELEVATIONS

date April, 2022	scale 1:100 at A3	project no 2022.016
work stage 3	drawing no C06	revision -