




Notes


©Crown Copyright and database rights 2020 OS Licence no. 100019980

Site Area: 494.29m<sup>2</sup>

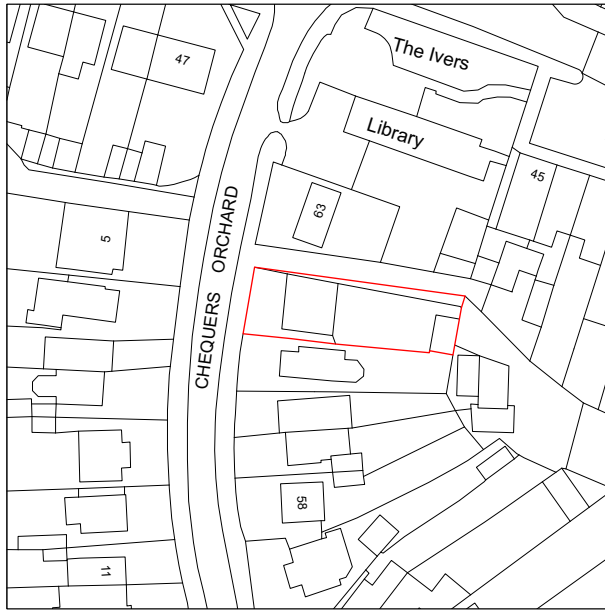

Revision notes
-
-
-
-

  



MASONWOOD  
DESIGN



client  
Mr Rajan Bhachu

project  
62 Chequers Orchard, Iver SL0 9NJ

drawing  
SITE LOCATION PLAN

date Mar. 2022	scale 1:1250 at A4	project no <b>2022.016</b>
work stage <b>1</b>	drawing no <b>S01</b>	revision -

www.masonwoodgroup.co.uk  
gc@masonwoodgroup.co.uk  
020 7118 5040

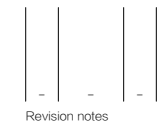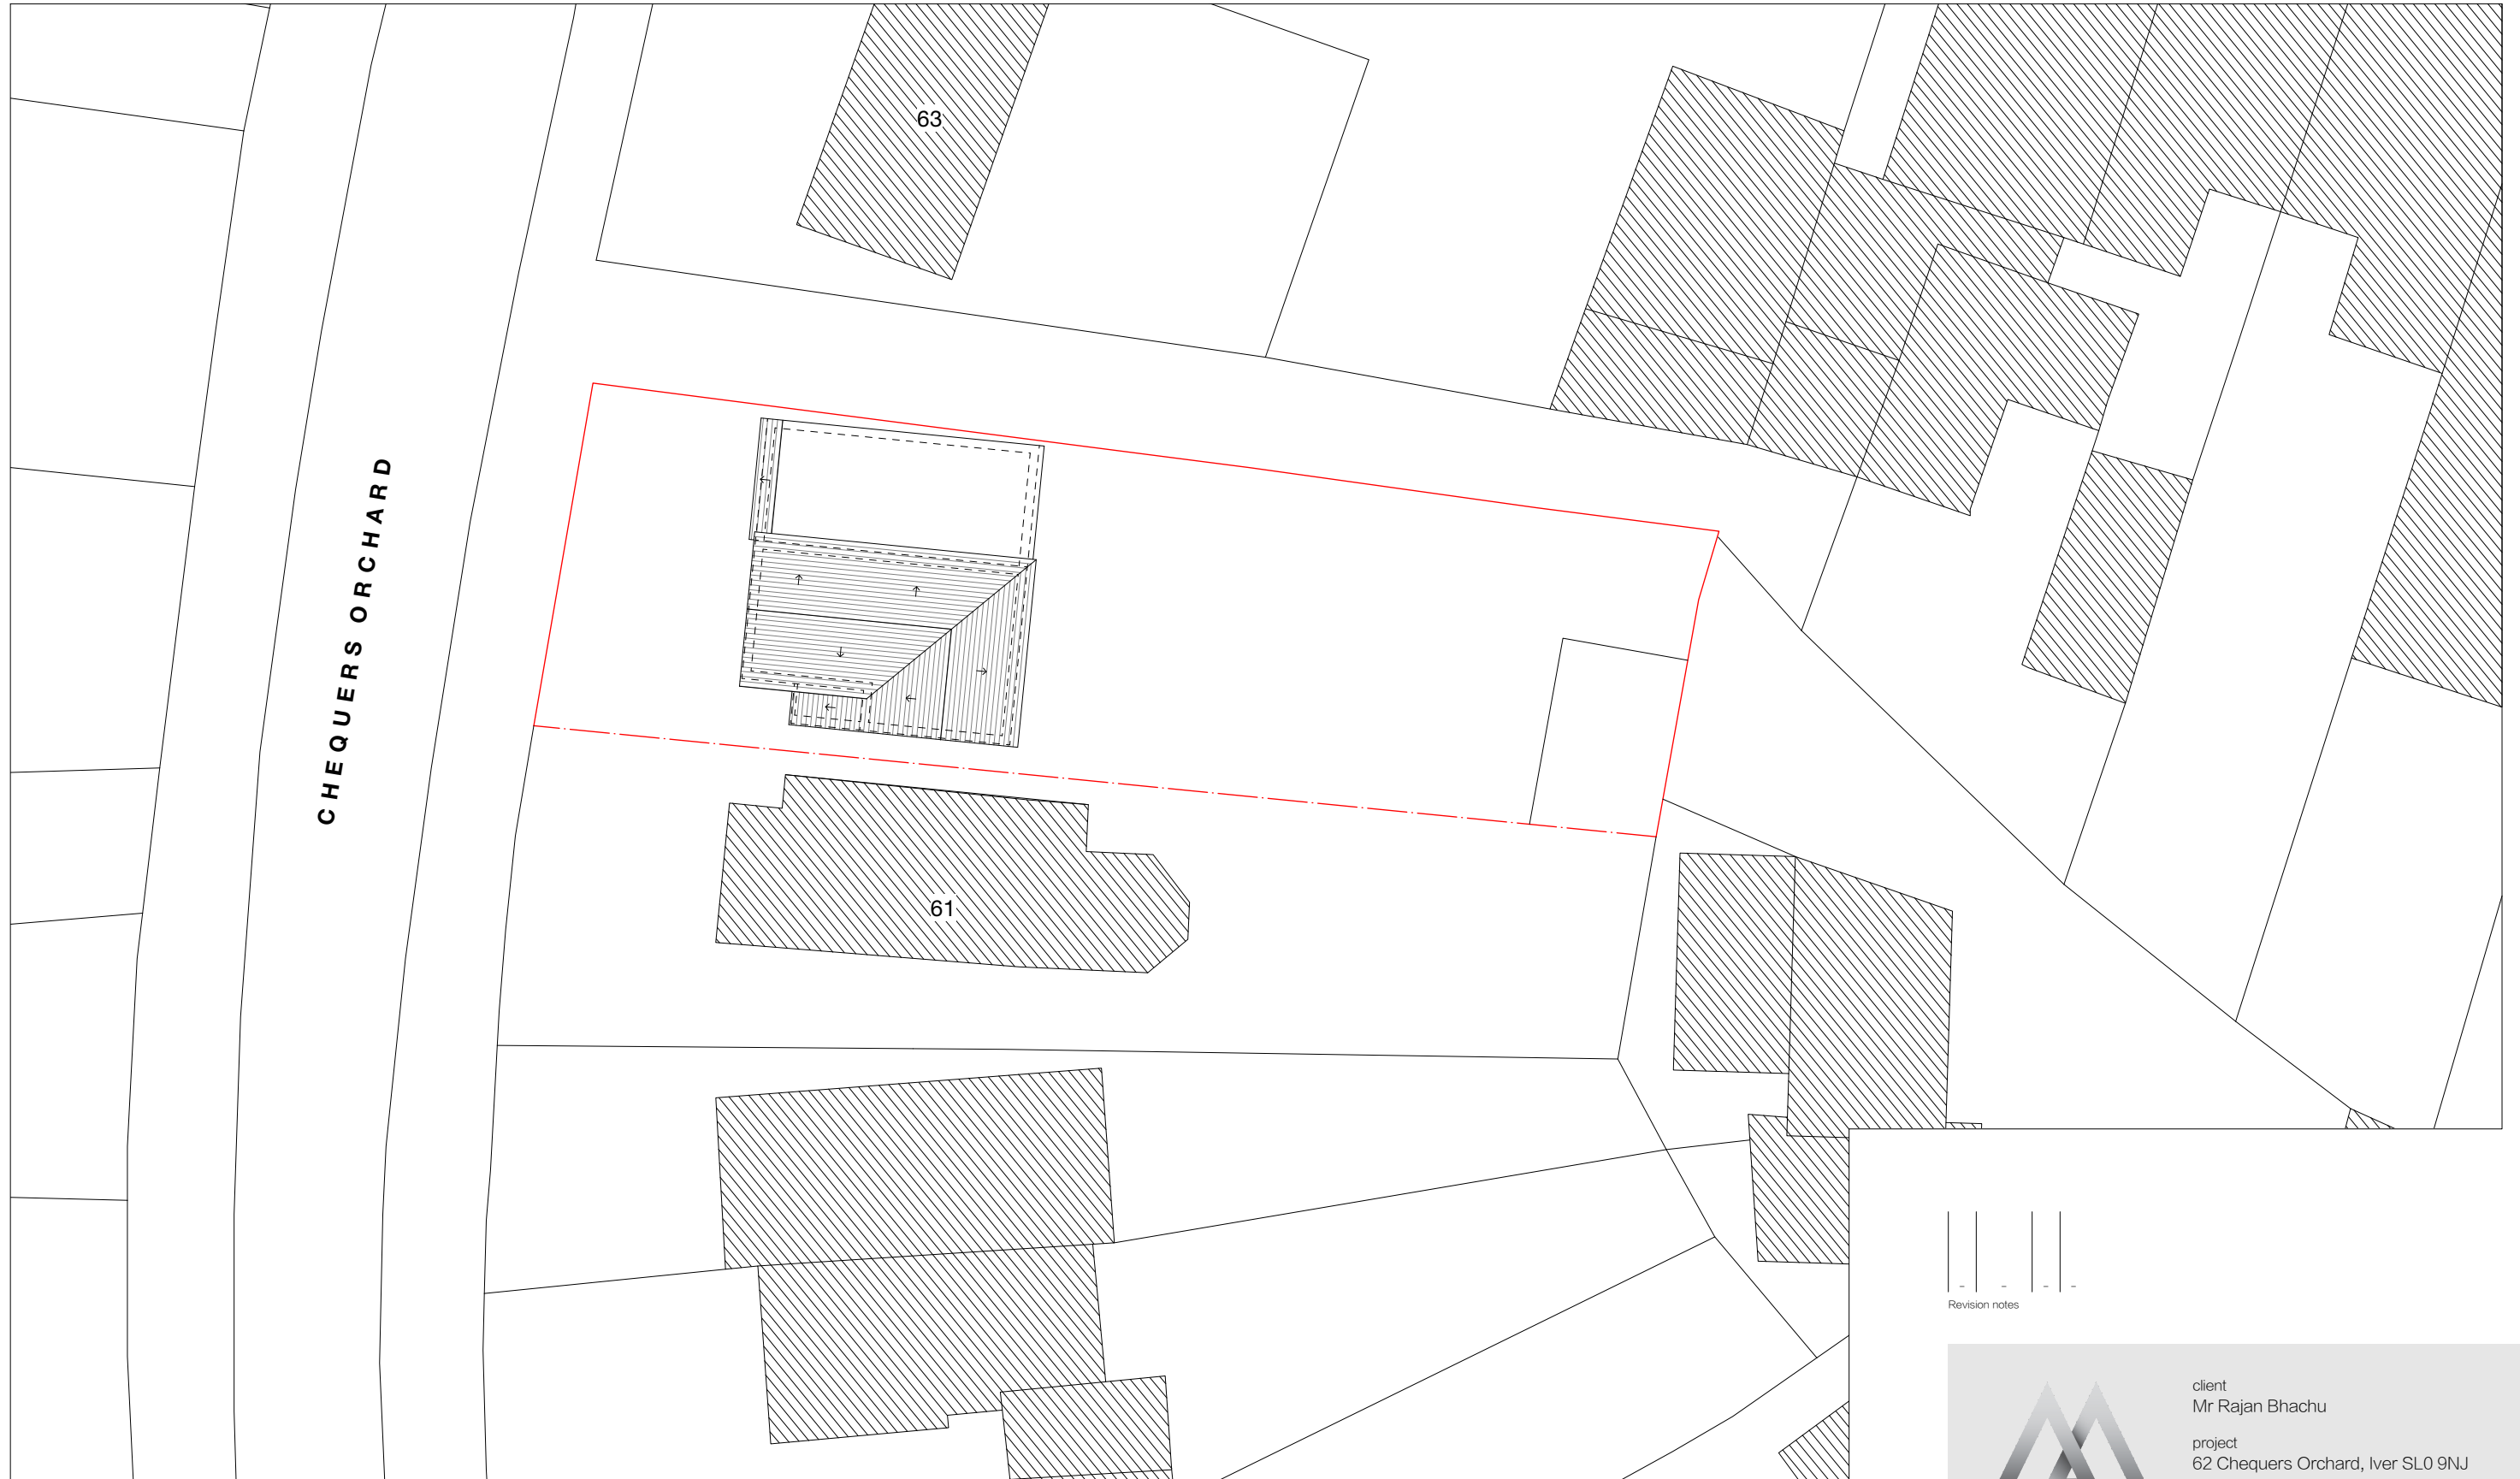




client  
Mr Rajan Bhachu

project  
62 Chequers Orchard, Iver SL0 9NJ

drawing  
EXISTING ROOF + SITE PLAN

date April, 2022	scale 1:200 at A3	project no <b>2022.016</b>
www.masonwoodgroup.co.uk gc@masonwoodgroup.co.uk 020 7118 5040	work stage <b>1</b>	drawing no <b>S05</b>
		revision -

 


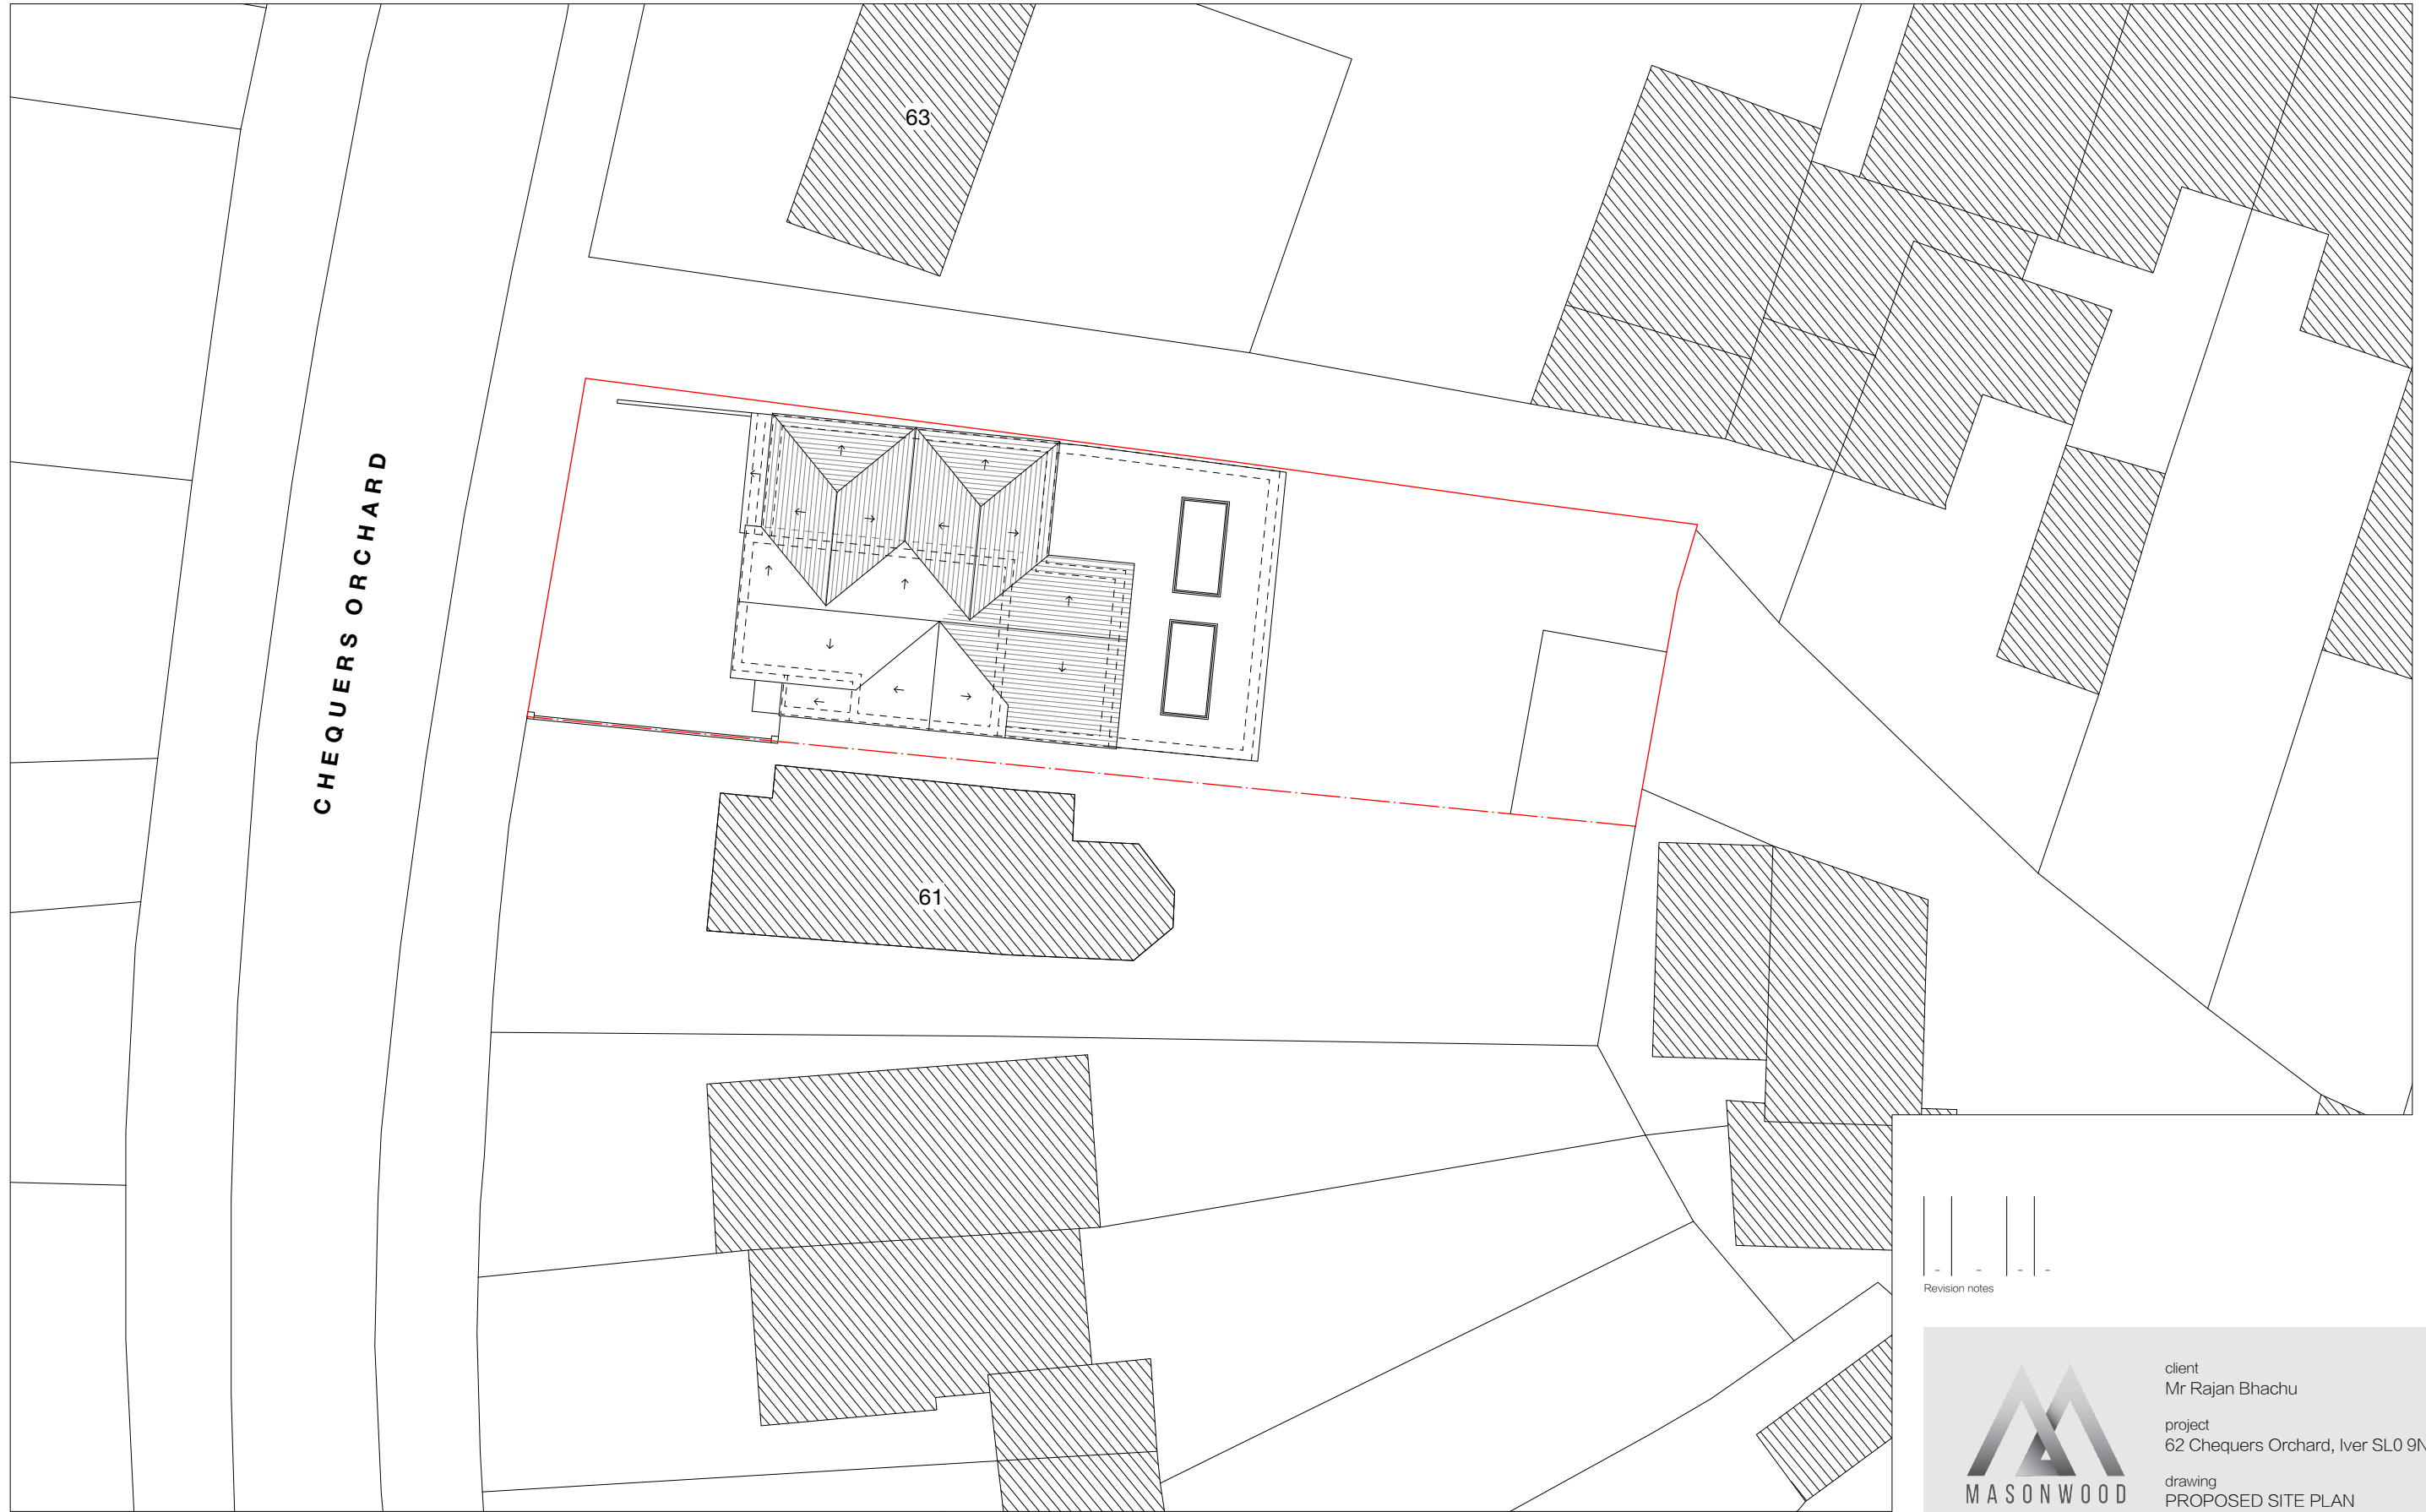

CHEQUERS ORCHARD

PLANNING

Revision notes

 



client  
Mr Rajan Bhachu

project  
62 Chequers Orchard, Iver SL0 9NJ

drawing  
PROPOSED SITE PLAN


date April, 2022	scale 1:200 at A3	project no <b>2022.016</b>
www.masonwoodgroup.co.uk gc@masonwoodgroup.co.uk 020 7118 5040	work stage <b>3</b>	revision -



**WEST**  
Front



**SOUTH**  
Side

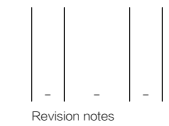

Revision notes



www.masonwoodgroup.co.uk  
gc@masonwoodgroup.co.uk  
020 7118 5040

client  
Mr Rajan Bhachu

project  
62 Chequers Orchard, Iver SL0 9NJ

drawing  
EXISTING ELEVATIONS

date April, 2022	scale 1:100 at A3	project no <b>2022.016</b>
work stage <b>1</b>	drawing no <b>S05</b>	revision -


Notes

All new work shown shaded or hatched

Demolition generally shown dotted



WEST  
Front

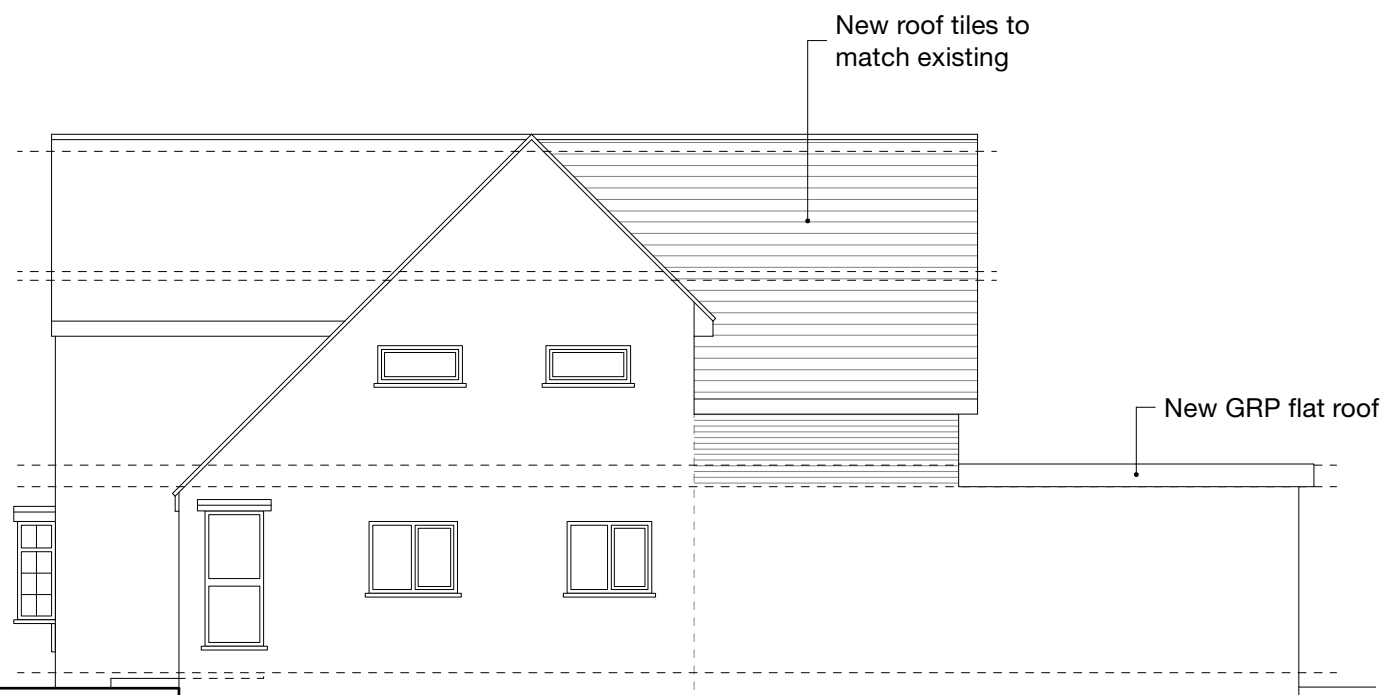

SOUTH  
Side

Approved app ref. PL/22/1576/PNE

Revision notes

Rev	Description



PLANNING




www.masonwoodgroup.co.uk  
gc@masonwoodgroup.co.uk  
020 7118 5040

client  
Mr Rajan Bhachu  
  
project  
62 Chequers Orchard, Iver SL0 9NJ  
  
drawing  
PROPOSED ELEVATIONS

date April, 2022	scale 1:100 at A3	project no 2022.016
work stage 3	drawing no C15	revision -



**EAST**  
Rear

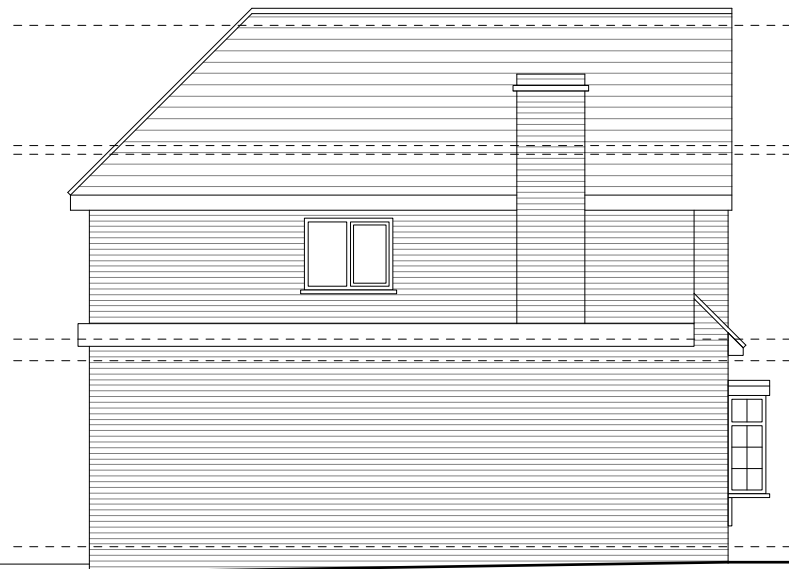

**NORTH**  
Side

Revision notes
-
-
-



www.masonwoodgroup.co.uk  
gc@masonwoodgroup.co.uk  
020 7118 5040

client  
Mr Rajan Bhachu

project  
62 Chequers Orchard, Iver SL0 9NJ


drawing  
EXISTING ELEVATIONS

date April, 2022	scale 1:100 at A3	project no <b>2022.016</b>
work stage <b>1</b>	drawing no <b>S07</b>	revision -

Notes

All new work shown shaded or hatched

Demolition generally shown dotted

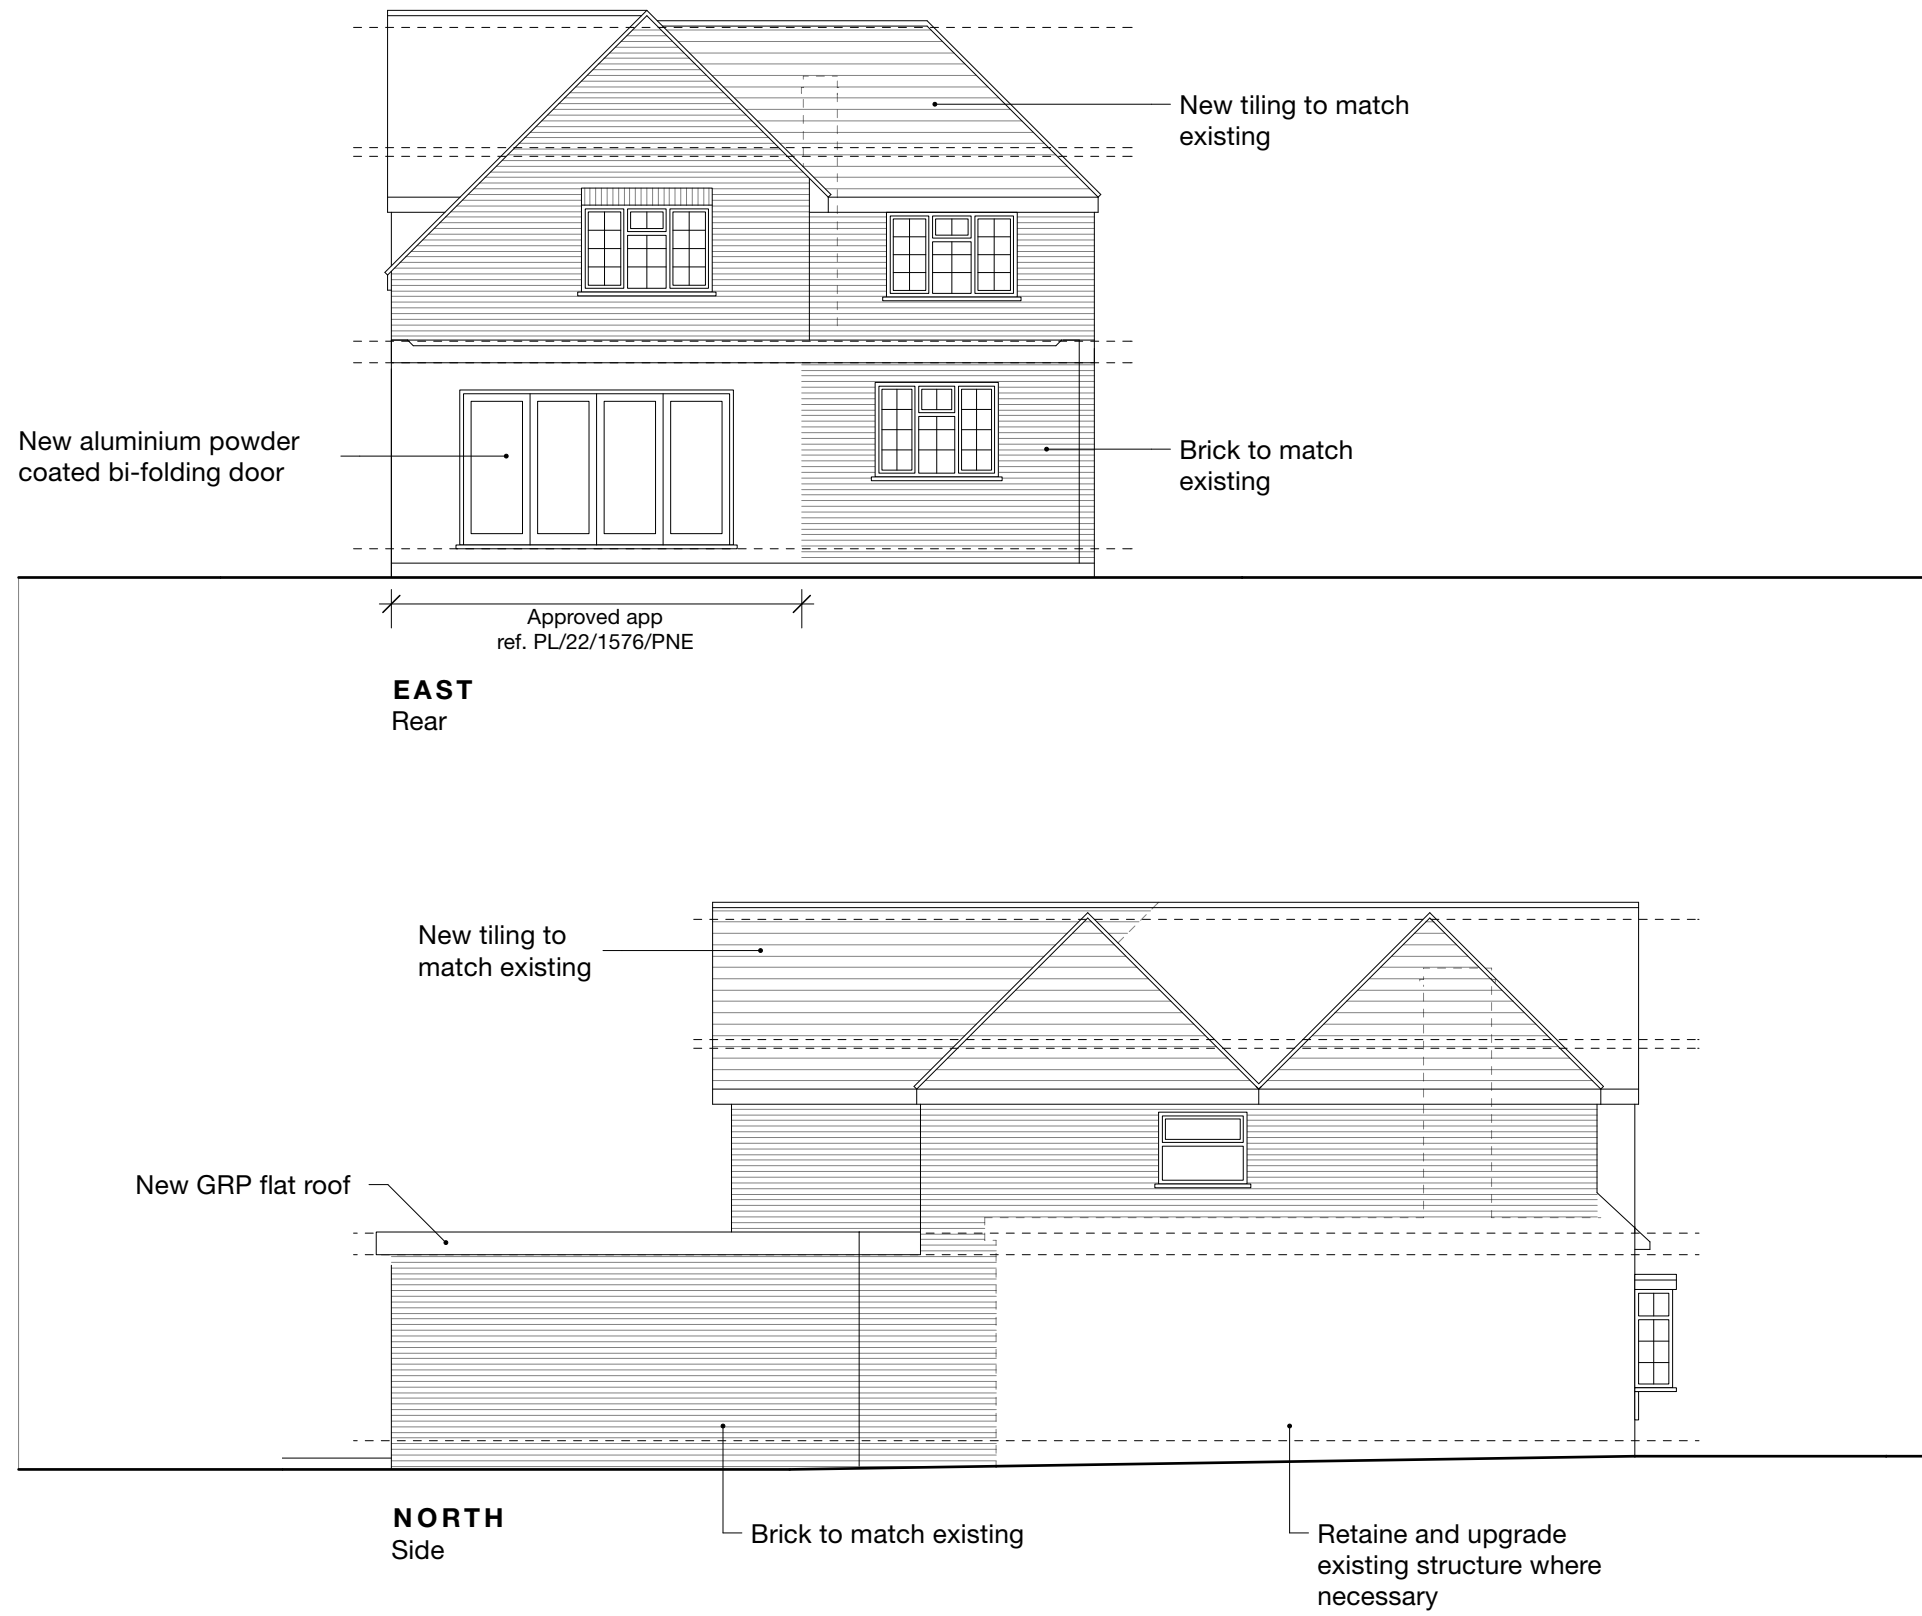

Revision notes

--	--	--	--

client  
Mr Rajan Bhachu

project  
62 Chequers Orchard, Iver SL0 9NJ

drawing  
PROPOSED ELEVATIONS

date April, 2022	scale 1:100 at A3	project no 2022.016
work stage 3	drawing no C16	revision -

www.masonwoodgroup.co.uk  
gc@masonwoodgroup.co.uk  
020 7118 5040

PLANNING