

Job Sta
E1

Red House

Cottage

Baytreas


ON LANE

Lanresse


Little Snt

INSET SITE PLAN
Scale 1:500/A3


Drq No: BGC.SP500

 


AXIS BUSINESS PARK

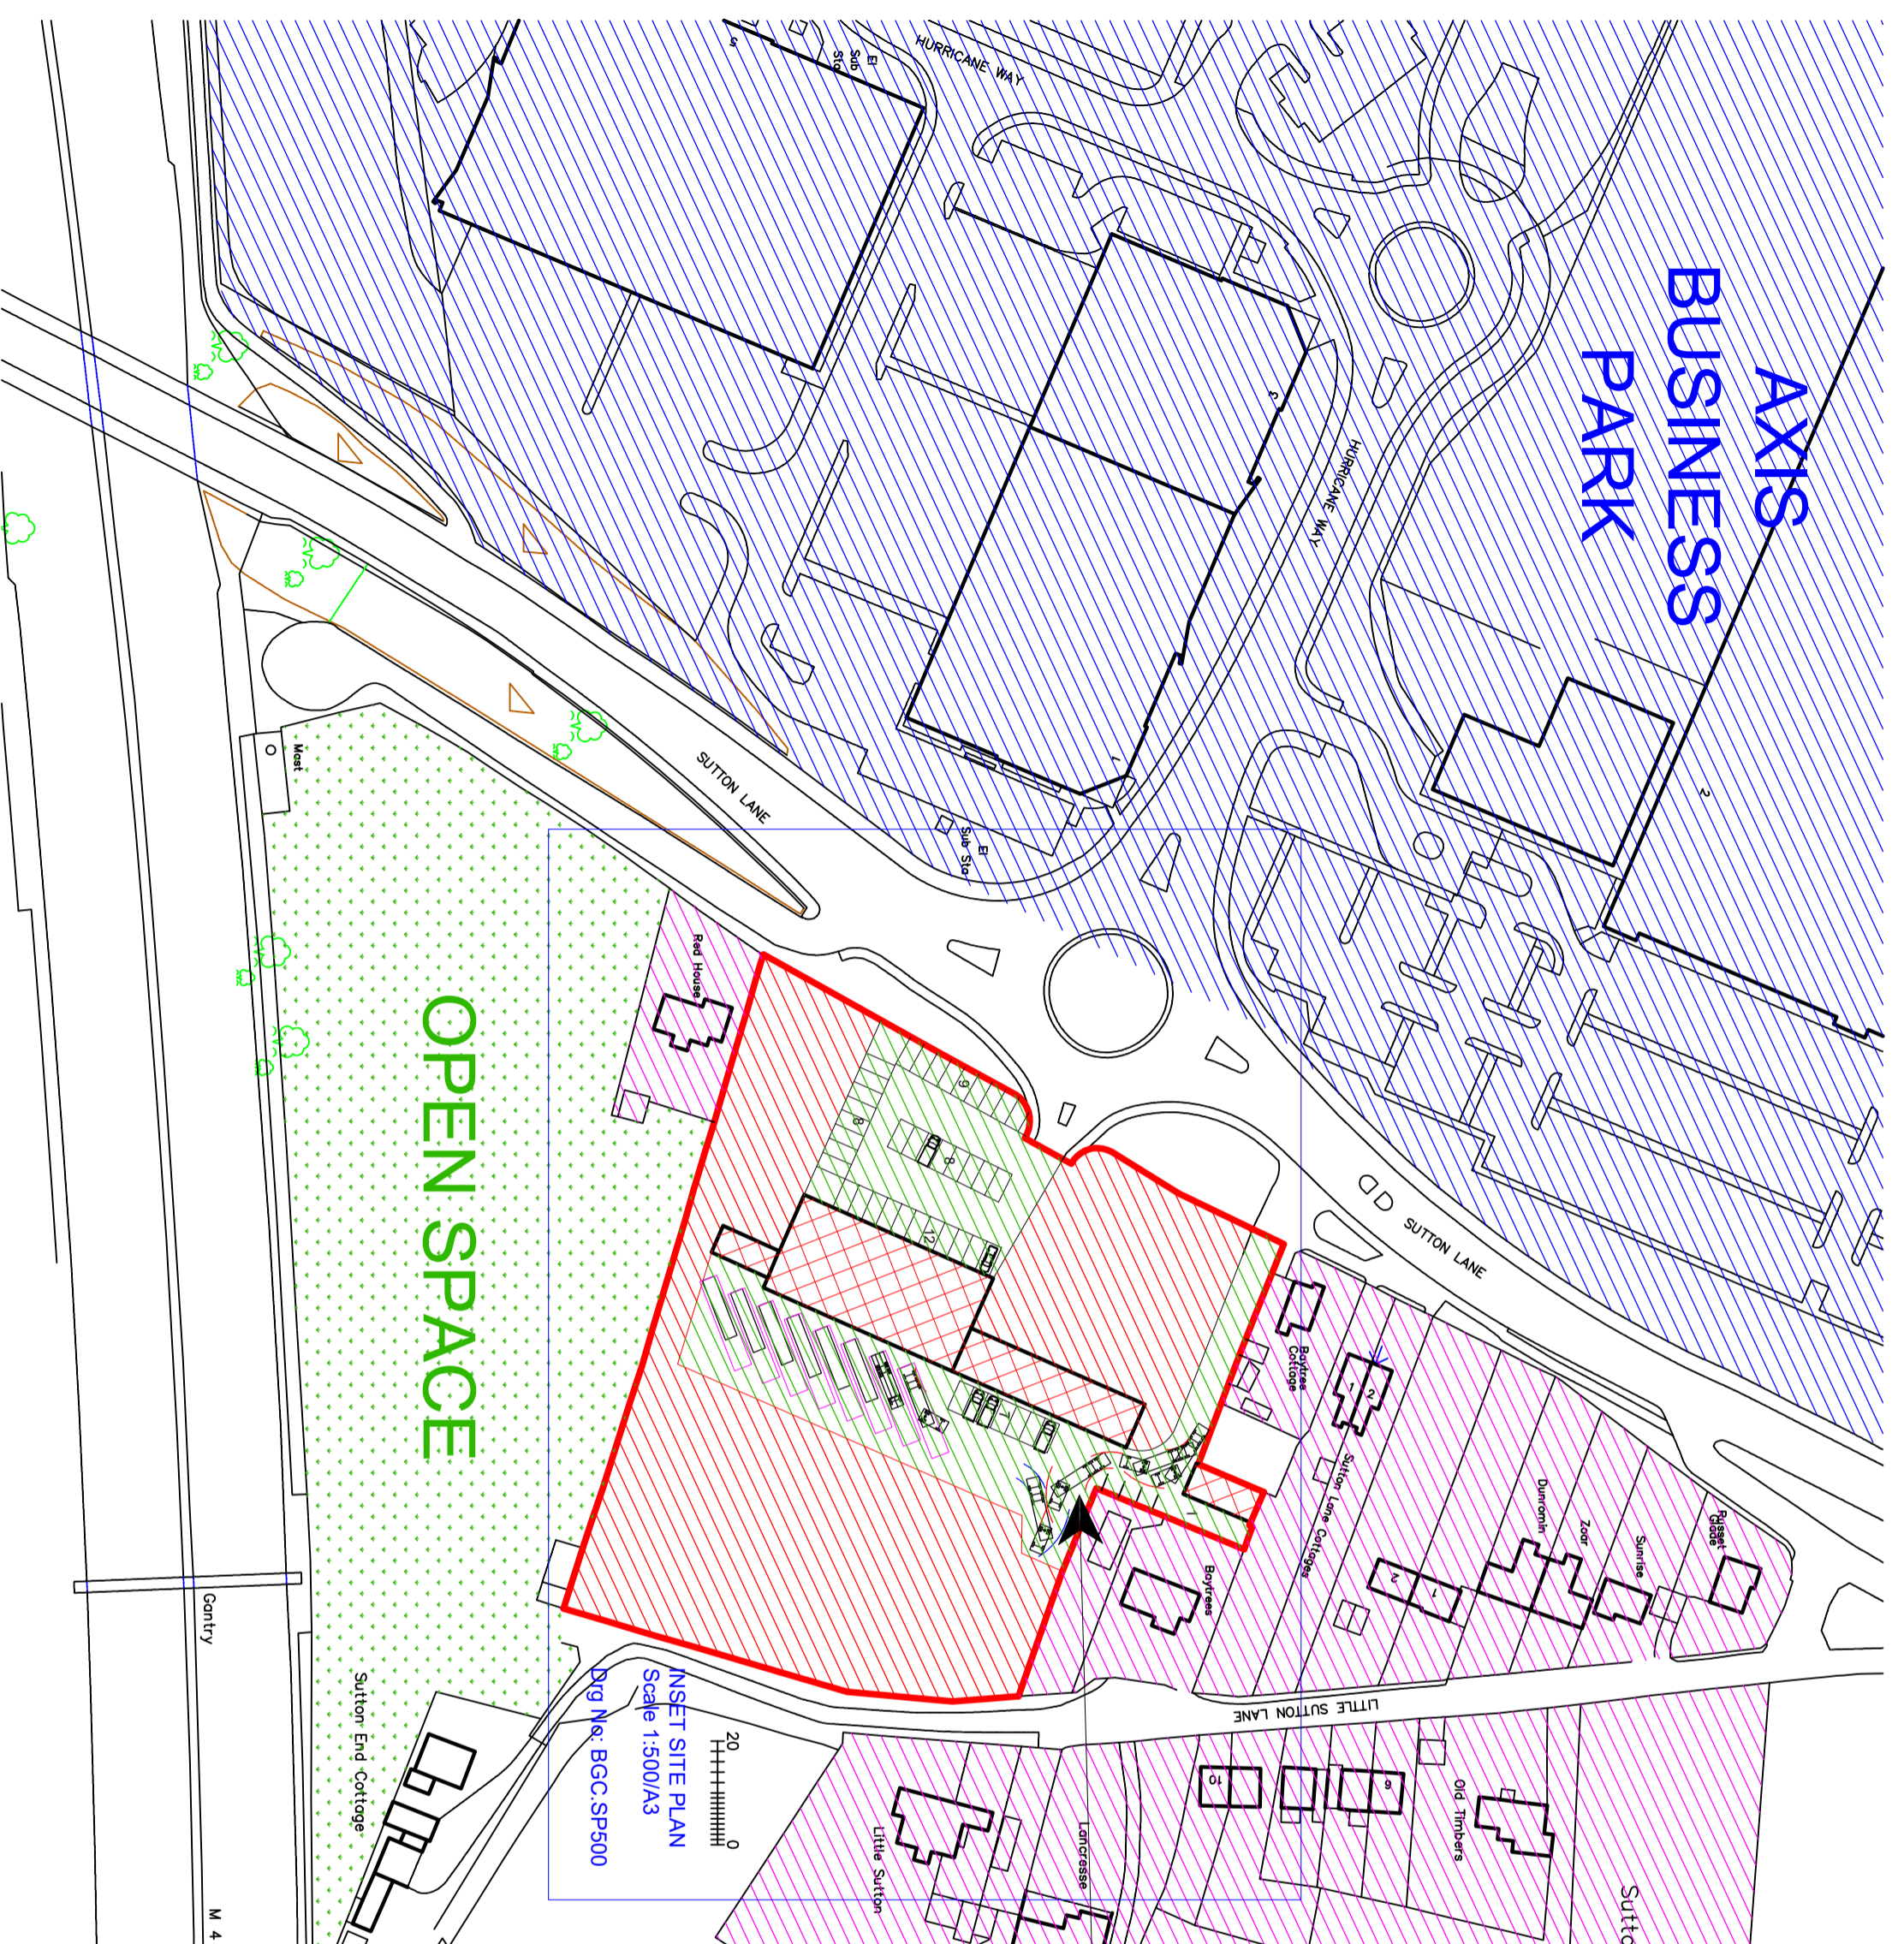

scale 1:1250 - A3 PDF

 

Metres

 

Proposed change of use of the former garden centre (A1) to storage and distribution (B8) relating to stone products - Retrospectively.

turning area for articulated lorries

8 x lorry spaces - 18.5m x 3.5m


61 x vehicle spaces - 6m x 3m

parking and manoeuvring

open storage 6794 sq.m

covered storage (existing buildings) 1273 sq.m

Red edge application area: 12044 sq.m.

 

OPEN SPACE

INSET SITE PLAN
Scale 1:500/A3

Drng No: BGC.SP500

Berkshire Garden Centre,
Sutton Lane, Iver,
Buckinghamshire. SL3 8AH

Drng No: BGC.LP1250