


**SITE LOCATION PLAN**


1:1250

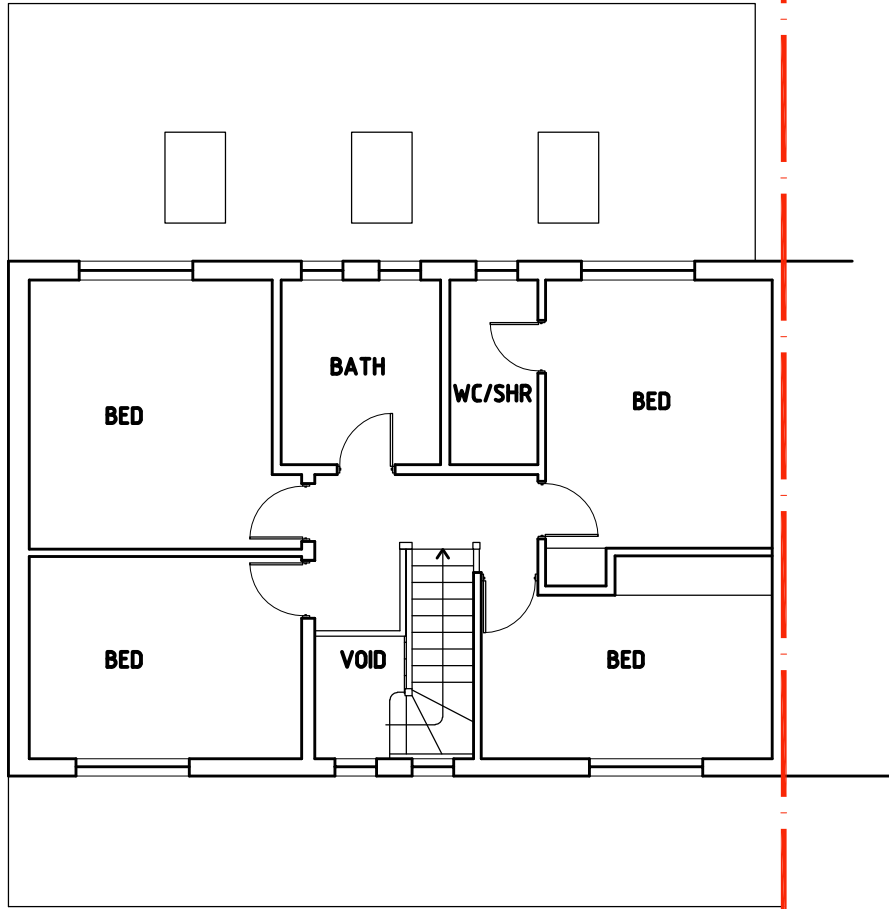

EXISTING FIRST FLOOR PLAN




EXISTING REAR ELEVATION

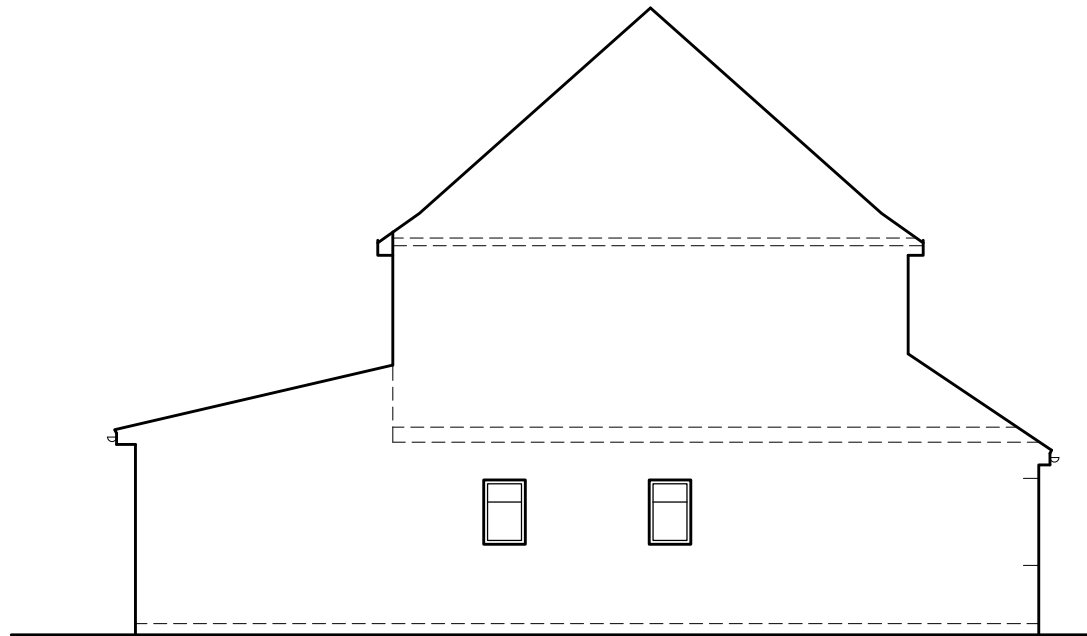


EXISTING SIDE ELEVATION


GARDEN

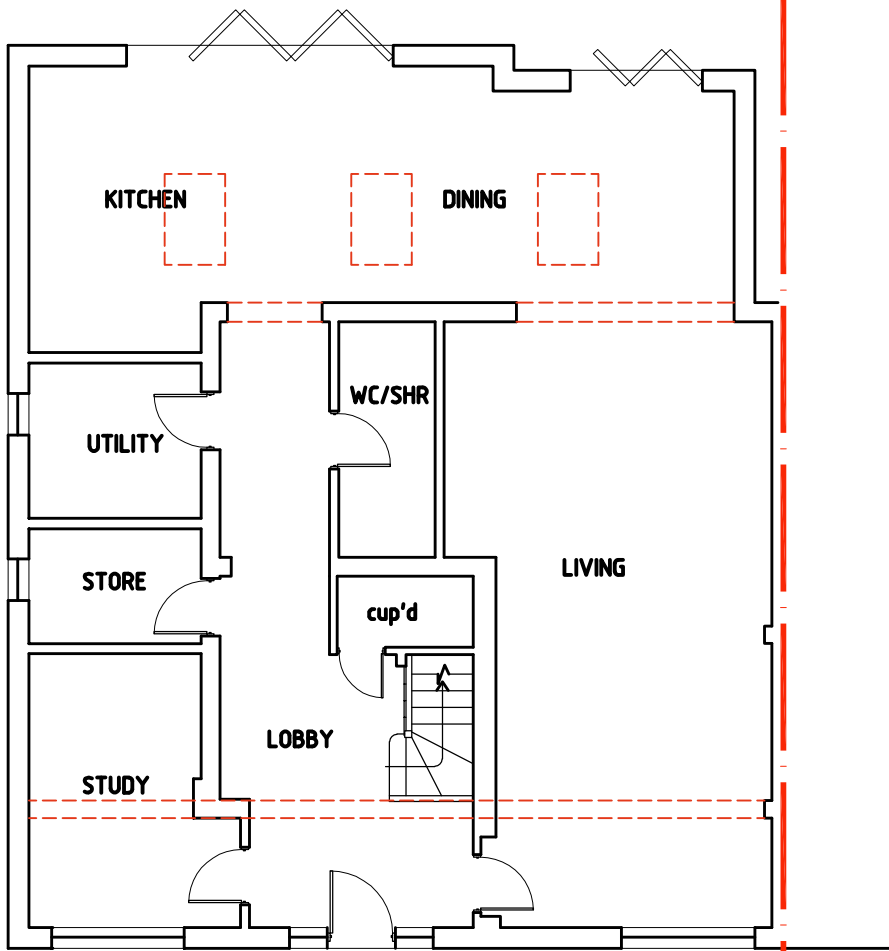

EXISTING GROUND FLOOR PLAN 1:100 @A3

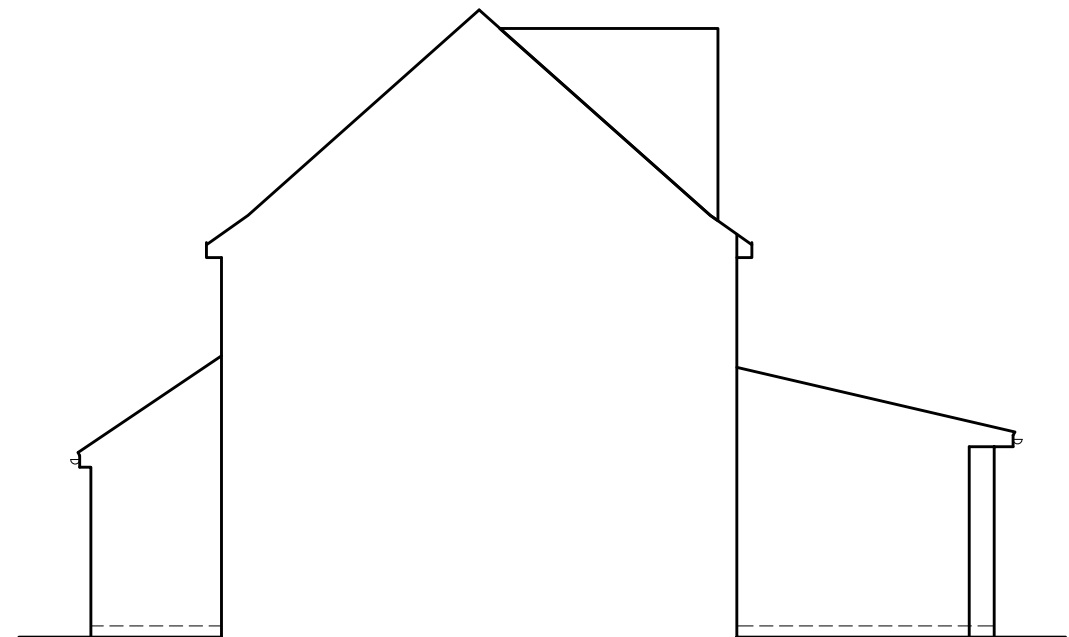

EXISTING SIDE ELEVATION

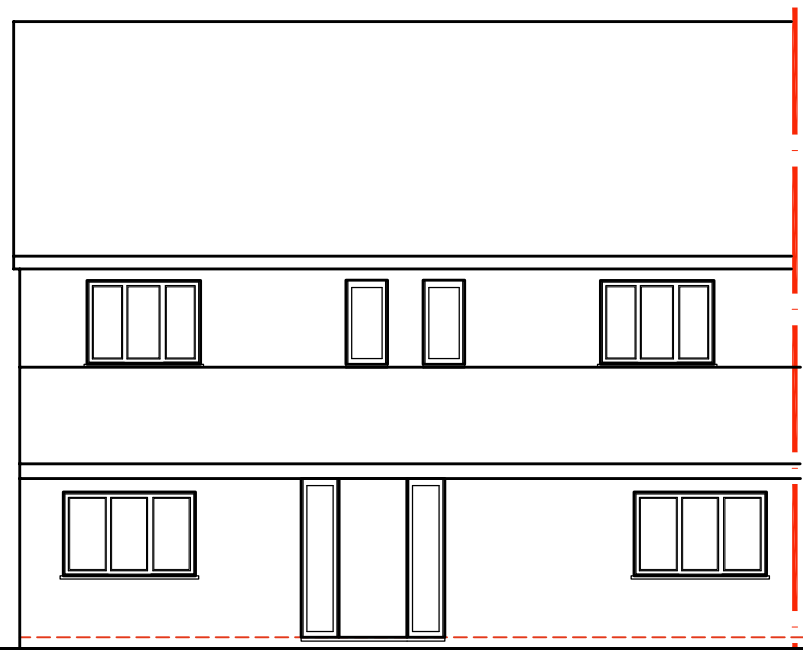

EXISTING FRONT ELEVATION


PROJECT  
PROPOSED LOFT CONVERSION  
INCLUDING REAR DORMER WINDOW  
AND FRONT ROOF LIGHTS

REVISIONS			
R. NO	DATED	DESCRIPTION	SIGN


SITE:  
40 PINWOOD  
GREEN,  
IVER,  
SL0 0QG

PROJECT NO: PL/01	SHEET TITLE EXISTING DRAWINGS	CLIENT Mr Surjeet
SCALE as shown @A3	DATE 04/12/2022	DEALT AW CHECKED AW


Drawing produced by  
AWarchitecture  
Contact: 07934 906060  
abdul@awarchitecture.co.uk

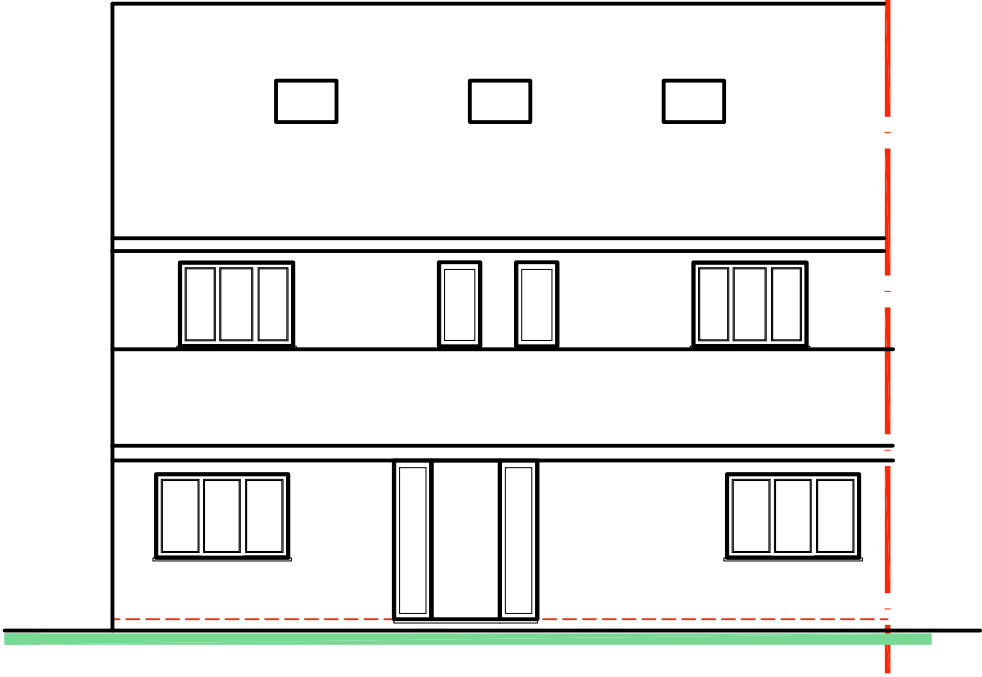


PROPOSED FRONT ELEVATION 1:100 @A3

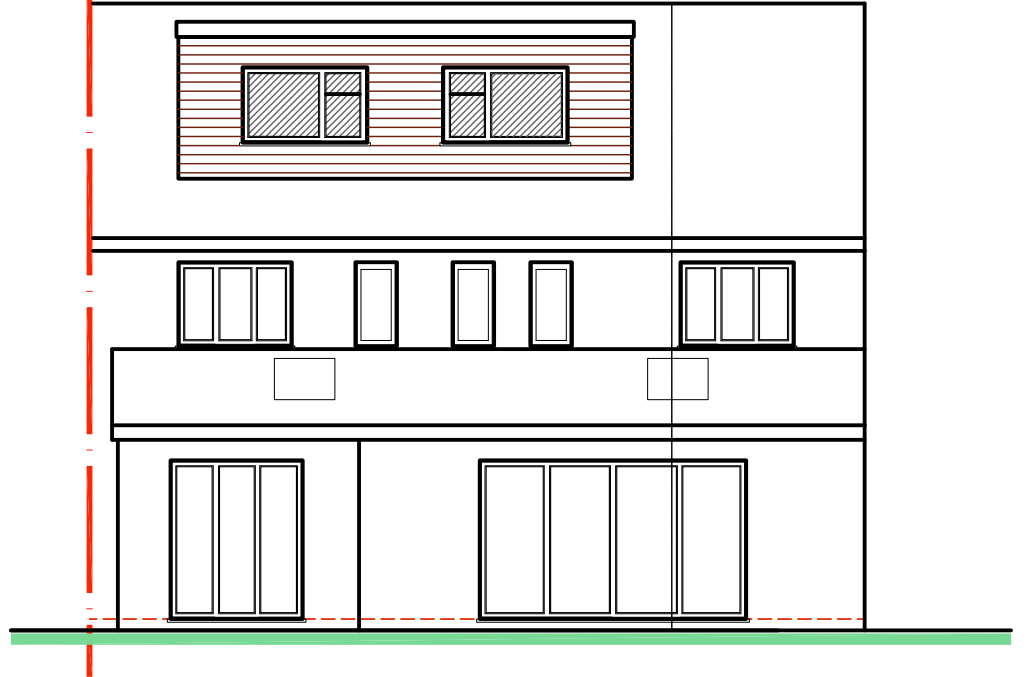

PROPOSED REAR ELEVATION 1:100 @A3

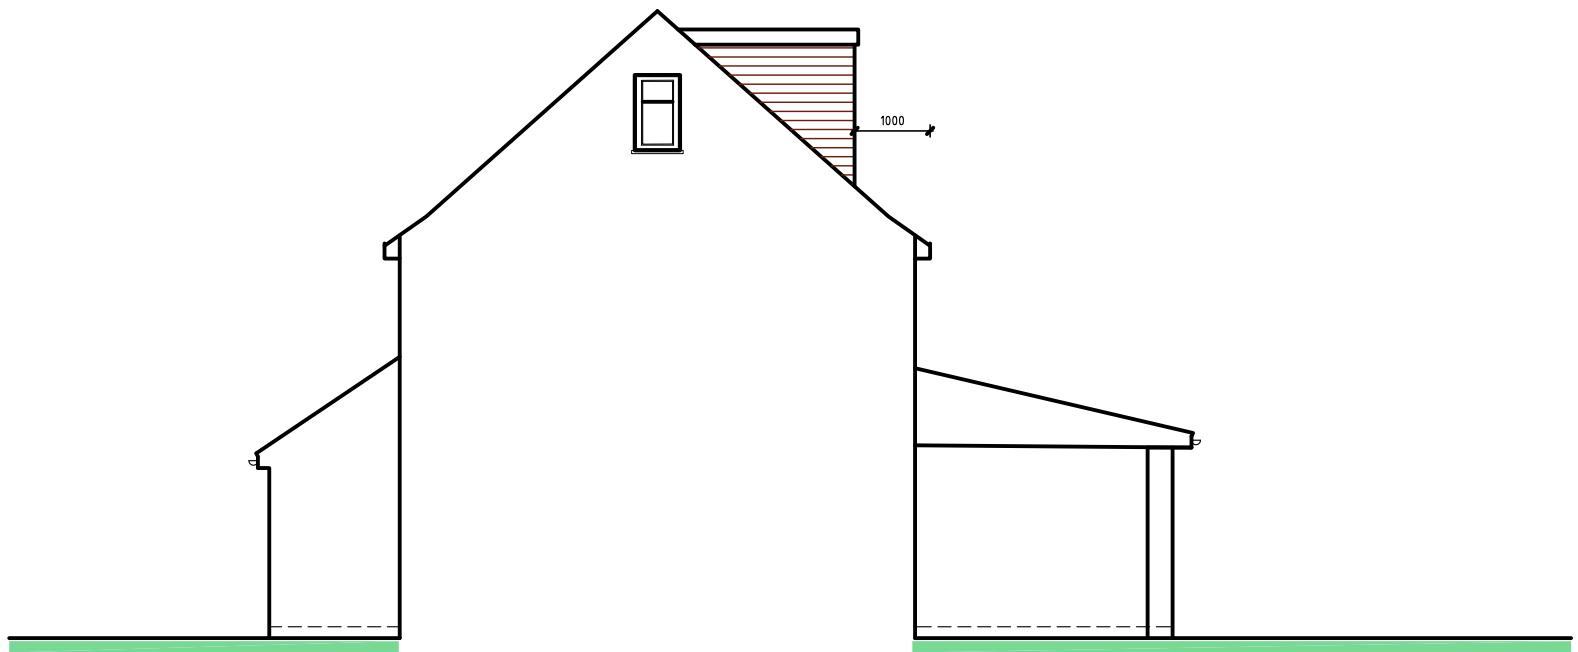

PROPOSED SIDE ELEVATION 1:100 @A3

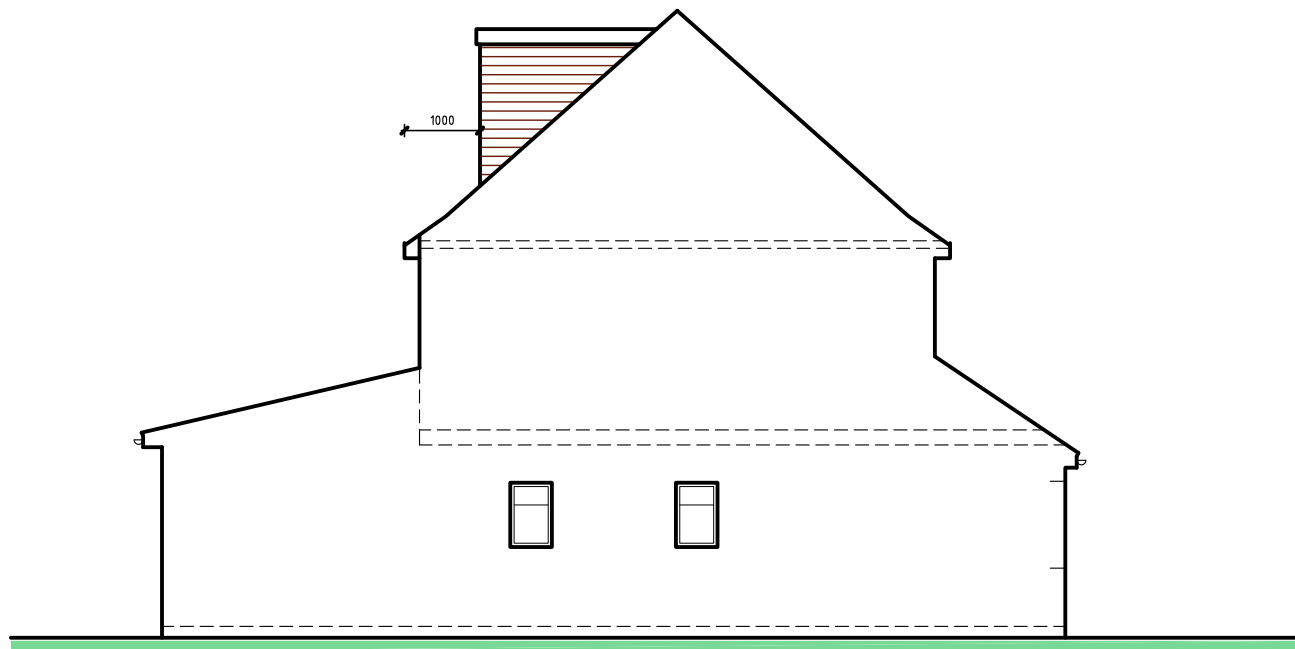

PROPOSED SIDE ELEVATION 1:100 @A3

PROJECT  
PROPOSED LOFT CONVERSION  
INCLUDING REAR DORMER WINDOW  
AND FRONT ROOF LIGHTS

REVISIONS			
R. NO	DATED	DESCRIPTION	SIGN

SITE:  
40 PINWOOD  
GREEN,  
IVER,  
SL0 0QG

PROJECT NO:  
PL/04

SHEET TITLE  
PROPOSED DRAWINGS

CLIENT  
Mr Surjeet

SCALE  
as shown  
@A3

DATE  
15/06/2022

DEALT  
AW

CHECKED  
AW

Drawing produced by  
AWarchitecture  
Contact: 07934 906060  
abdul@awarchitecture.co.uk