


SITE LOCATION PLAN

1.1250

north




<p>drawing notes © Akaal Architecture Ltd 2022 All rights described in chapter IV of the Copyright Designs & Patents Act 1988 have been generally asserted. This Drawing must not be scaled; only figured dimensions should be used. If there are any discrepancies, or contradictions between this and other information, it should be brought to the Architect's attention.</p>			
<p>client: Rajinder Singh Bir</p>		<p>project: 21 Lossie Drive, Iver SL0</p>	
<p>drawing title: SITE LOCATION PLAN</p>			
<p>date: Sept. 2022</p>	<p>scale: 1:1250@A4</p>	<p>project no.: 2022.008</p>	<p>drawing no.: S01</p>

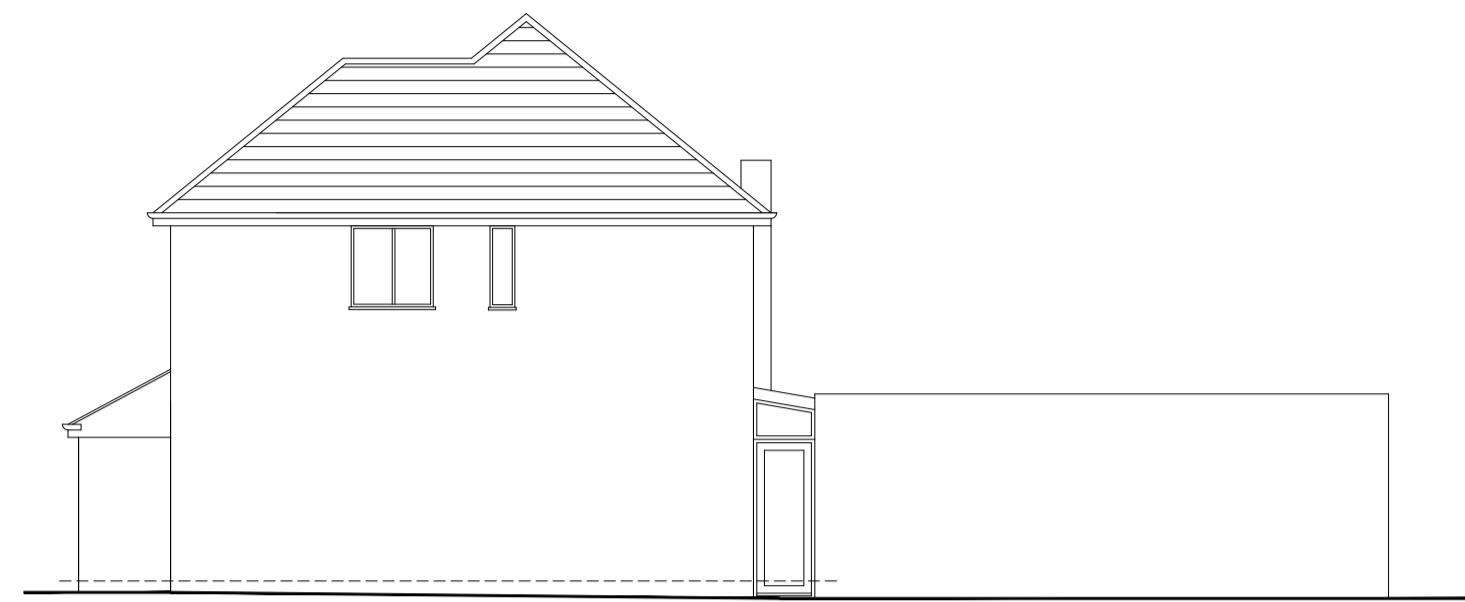


EXISTING FLANK ELEVATION
1:100



EXISTING REAR ELEVATION
1:100

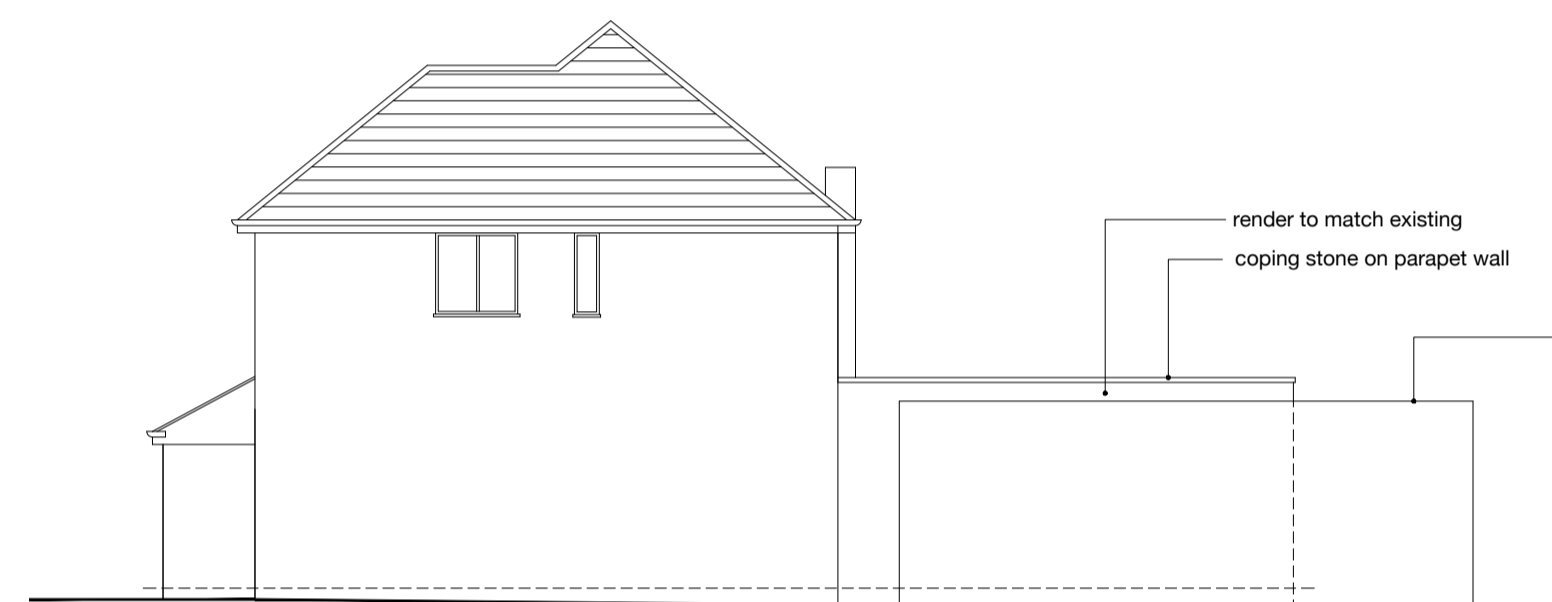



PROPOSED FLANK ELEVATION
1:100

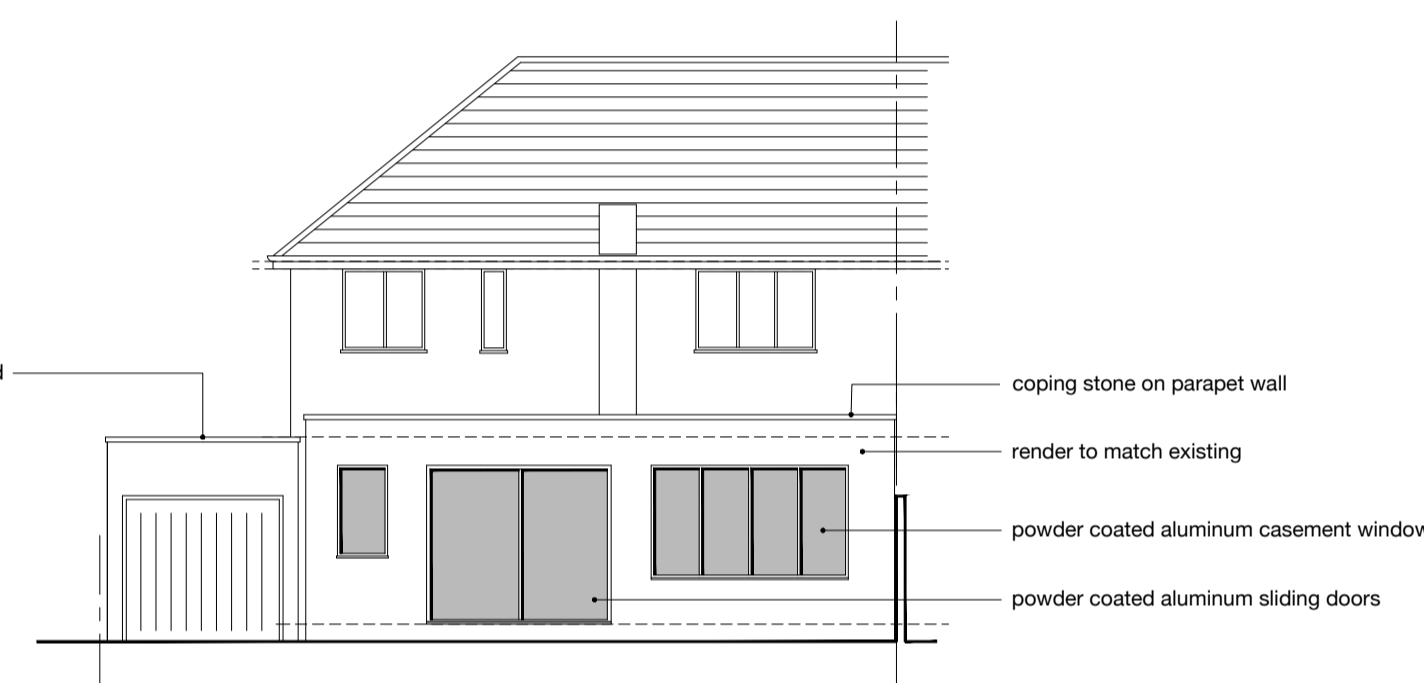

PROPOSED REAR ELEVATION
1:100



Revision

  

<p>drawing notes © Akaal Architecture Ltd 2022 All rights described in chapter IV of the Copyright Designs & Patents Act 1988 have been generally asserted. This Drawing must not be scaled; only figured dimensions should be used. If there are any discrepancies, or contradictions between this and other information, it should be brought to the Architect's attention.</p>			
client: Rajinder Singh Bir	project: 21 Lossie Drive, Iver SL0		
drawing title: PROPOSED ELEVATIONS			
date: Aug. 2022	scale: 1:100 @A1 1:200 @A3	project no.: 2022.008	drawing no.: 03.02