



Notes


©Crown Copyright and database rights 2020 OS Licence no. 100019980


Site Area: 631m²




Revision notes
-
-
-
-

  

 MASONWOOD DESIGN	client Mr Randeep Singh		
	project 32 Syke Ings, Richings Park SL0 9ET		
	drawing SITE LOCATION PLAN		
	date Sept. 2022	scale 1:1250 at A4	project no 2022.051
www.masonwoodgroup.co.uk gc@masonwoodgroup.co.uk +44 7498 589399	work stage 1	drawing no S01	revision -

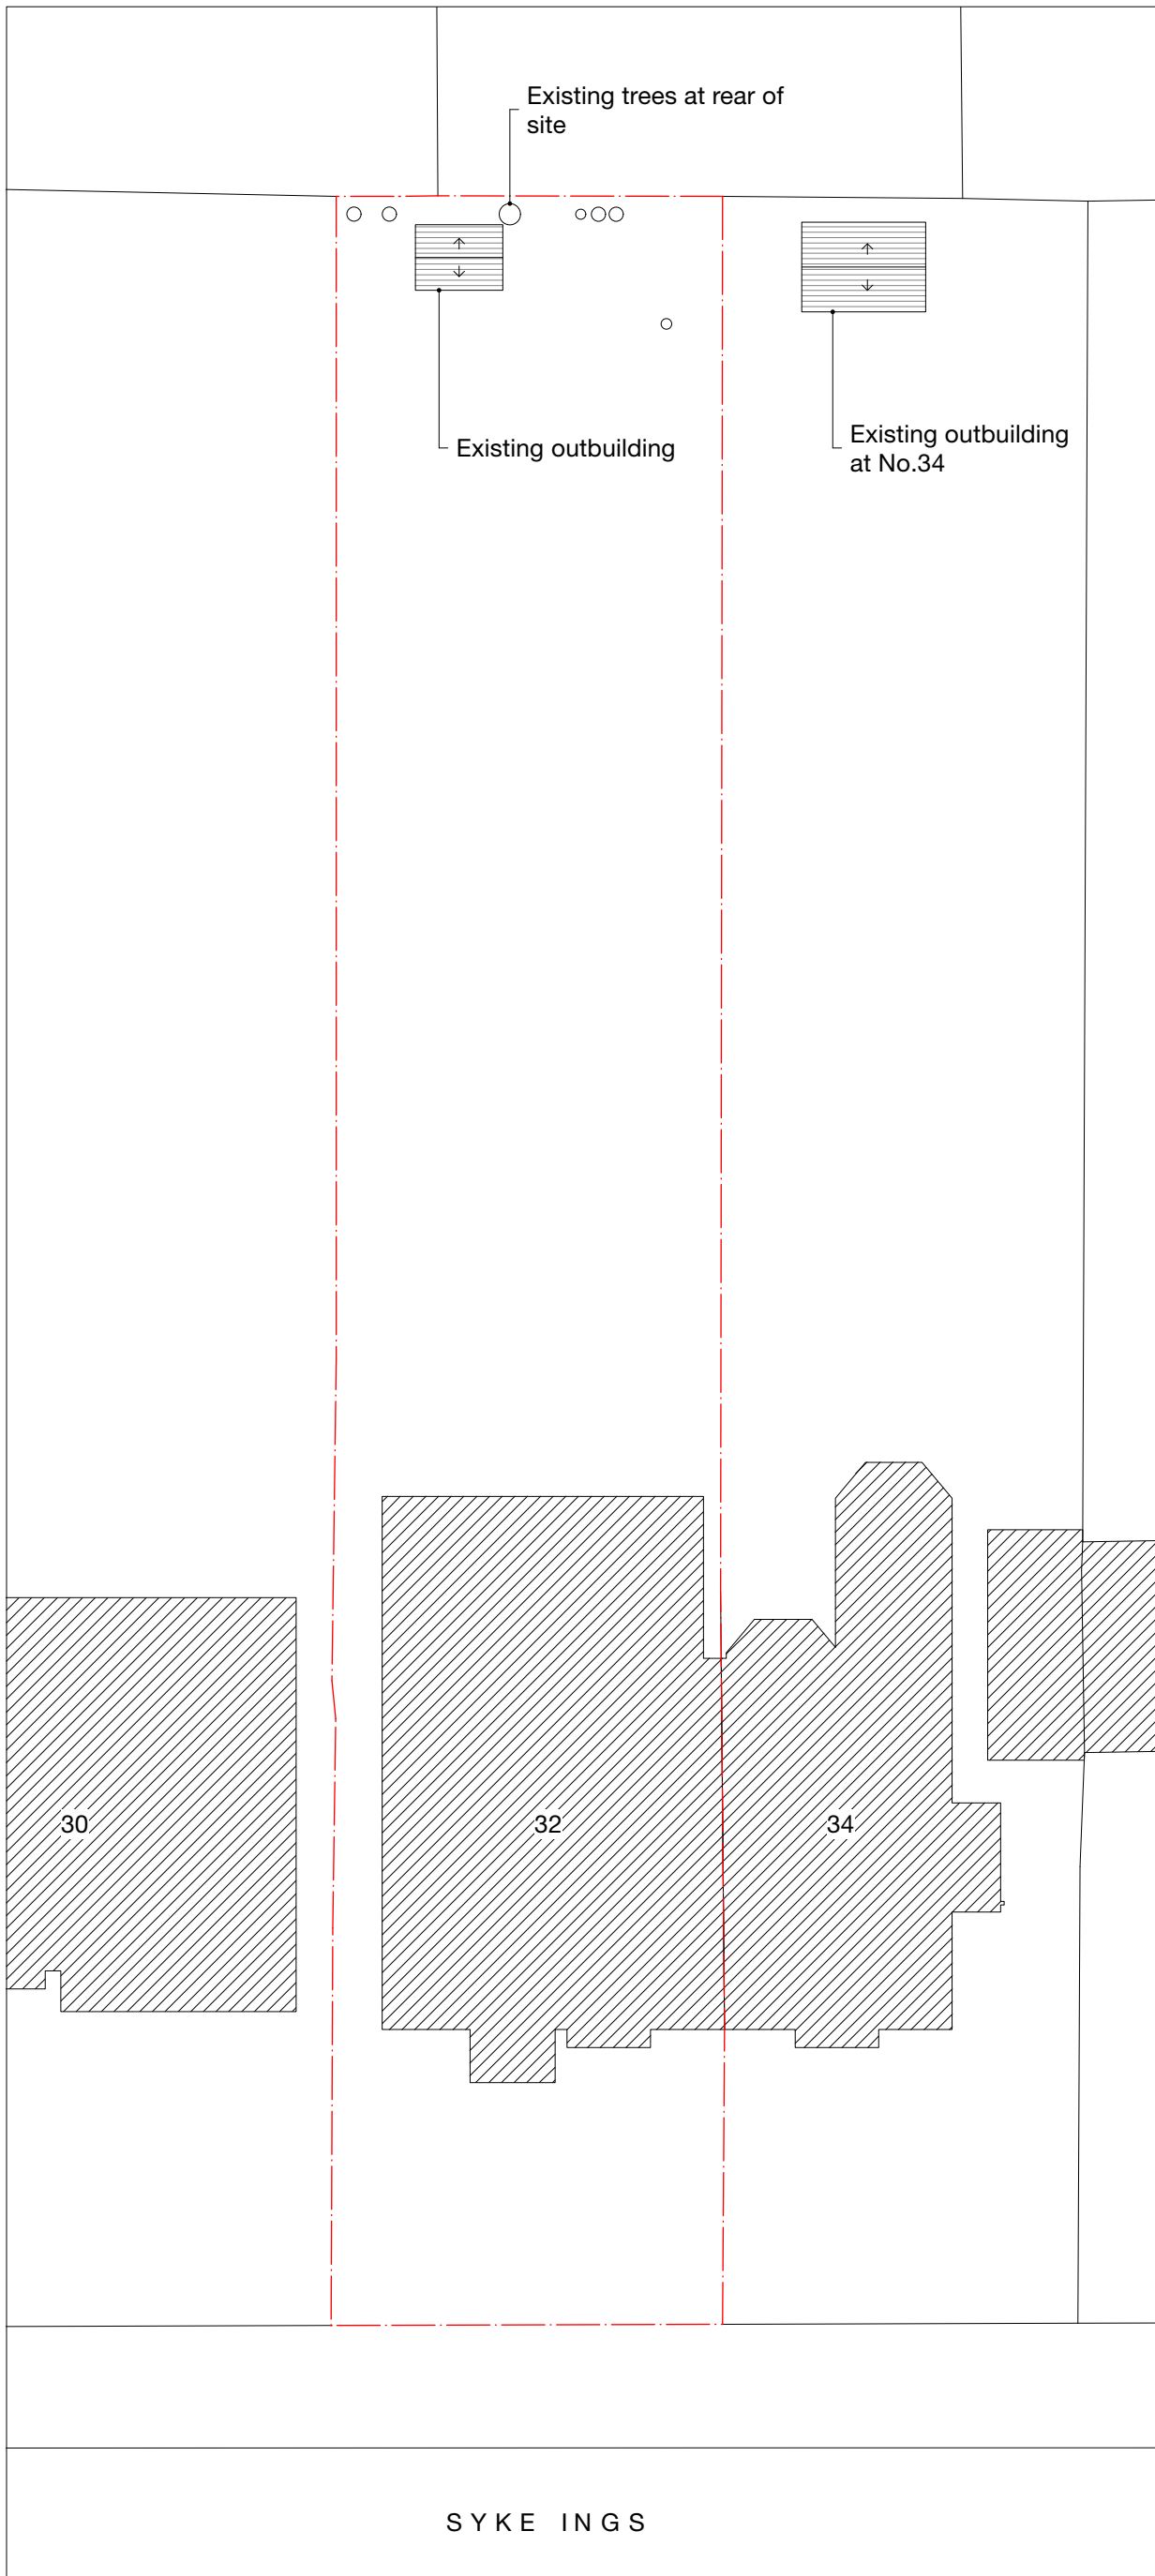

Revision notes
-
-
-
-

 


client
Mr Randeep Singh

project
32 Syke Ings, Richings Park SL0 9ET

drawing
EXISTING PLAN

date
Sept. 2022

scale
1:200 at A3


work stage
1

project no
2022.051


drawing no
S02

revision
-

www.masonwoodgroup.co.uk
gc@masonwoodgroup.co.uk
+44 7498 589399

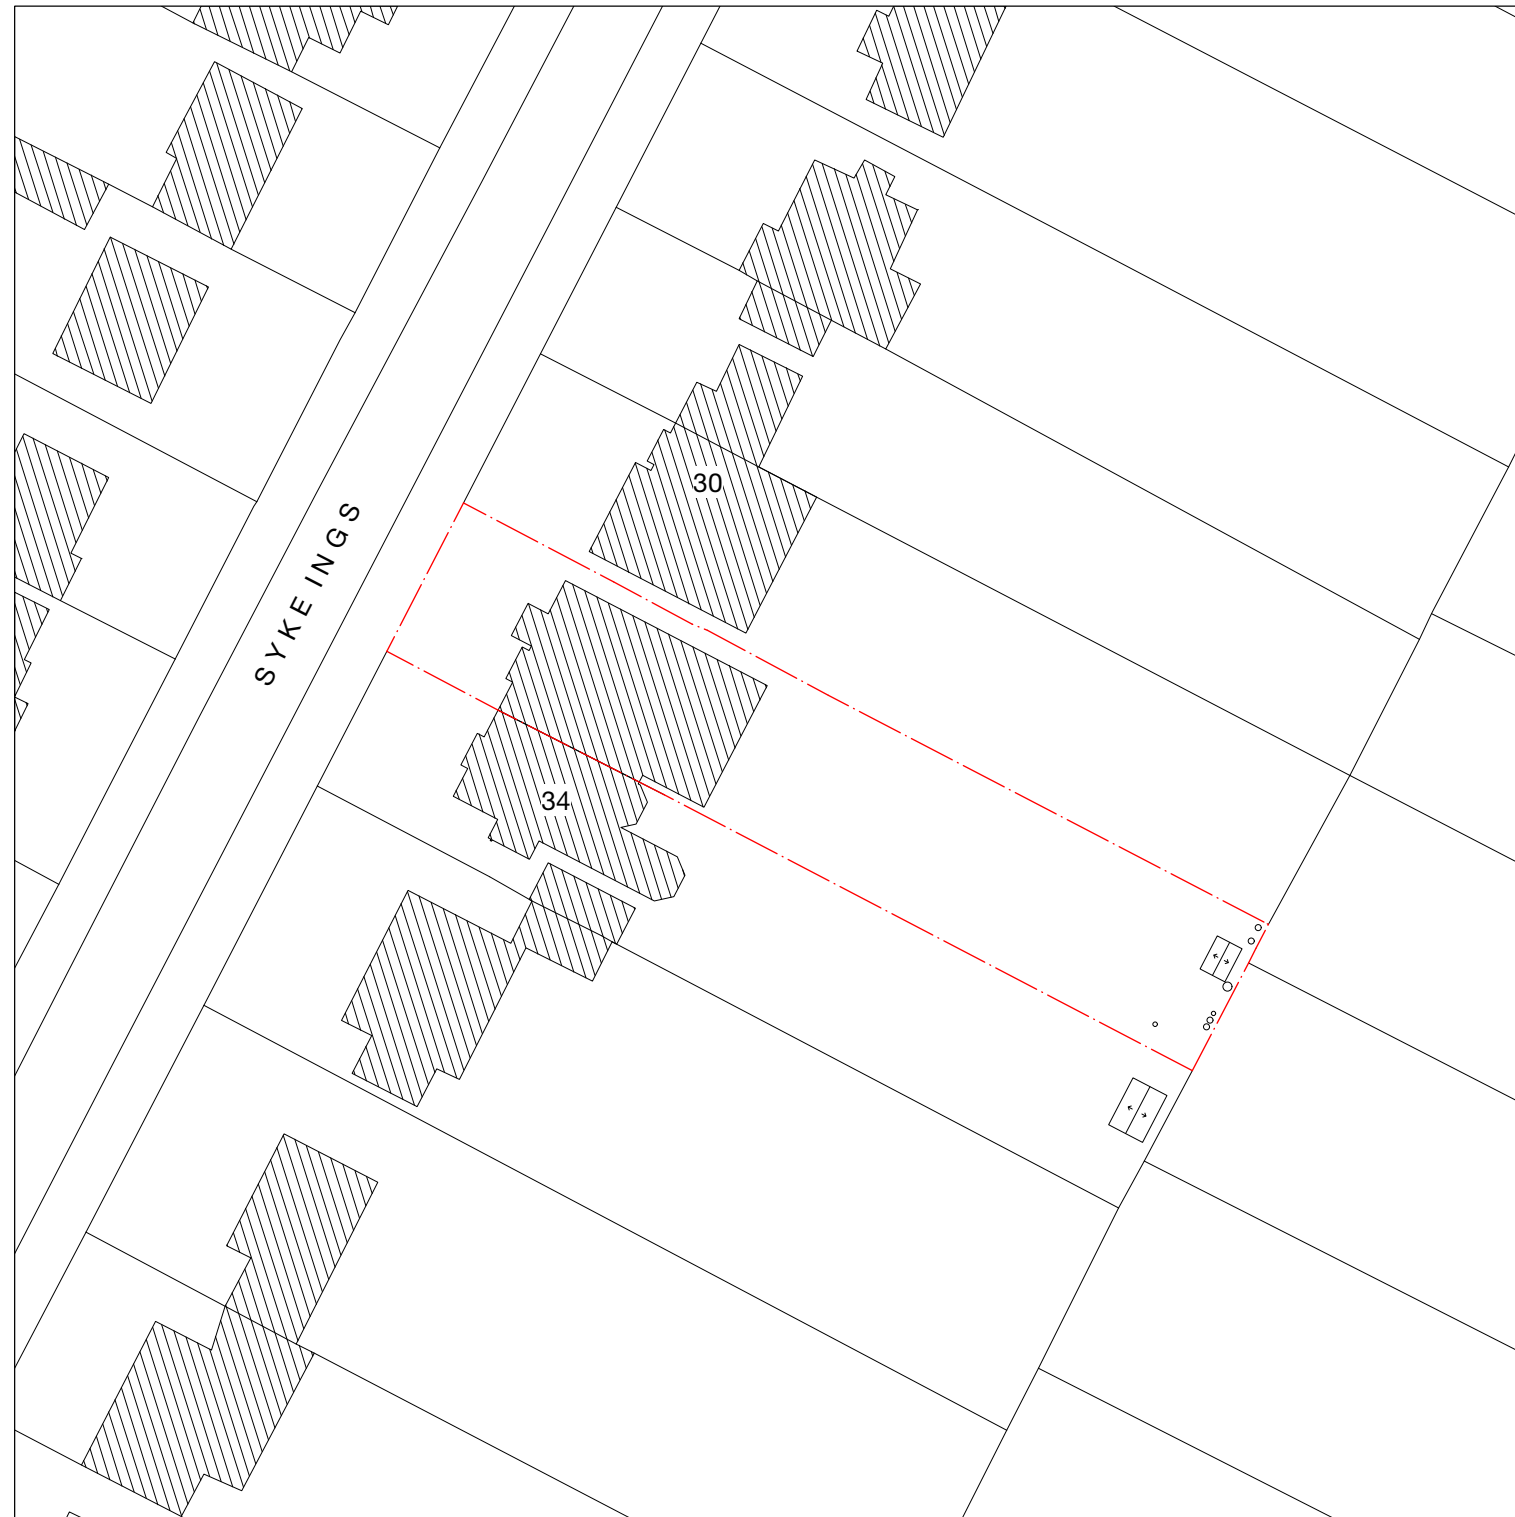

Revision notes
-
-
-
-

 

**MASONWOOD**
DESIGN



client
Mr Randeep Singh

project
32 Syke Ings, Richings Park SL0 9ET

drawing
EXISTING SITE PLAN

date Sept. 2022	scale 1:500 at A3	project no 2022.051
work stage 1	drawing no S03	revision -

www.masonwoodgroup.co.uk
gc@masonwoodgroup.co.uk
+44 7498 589399

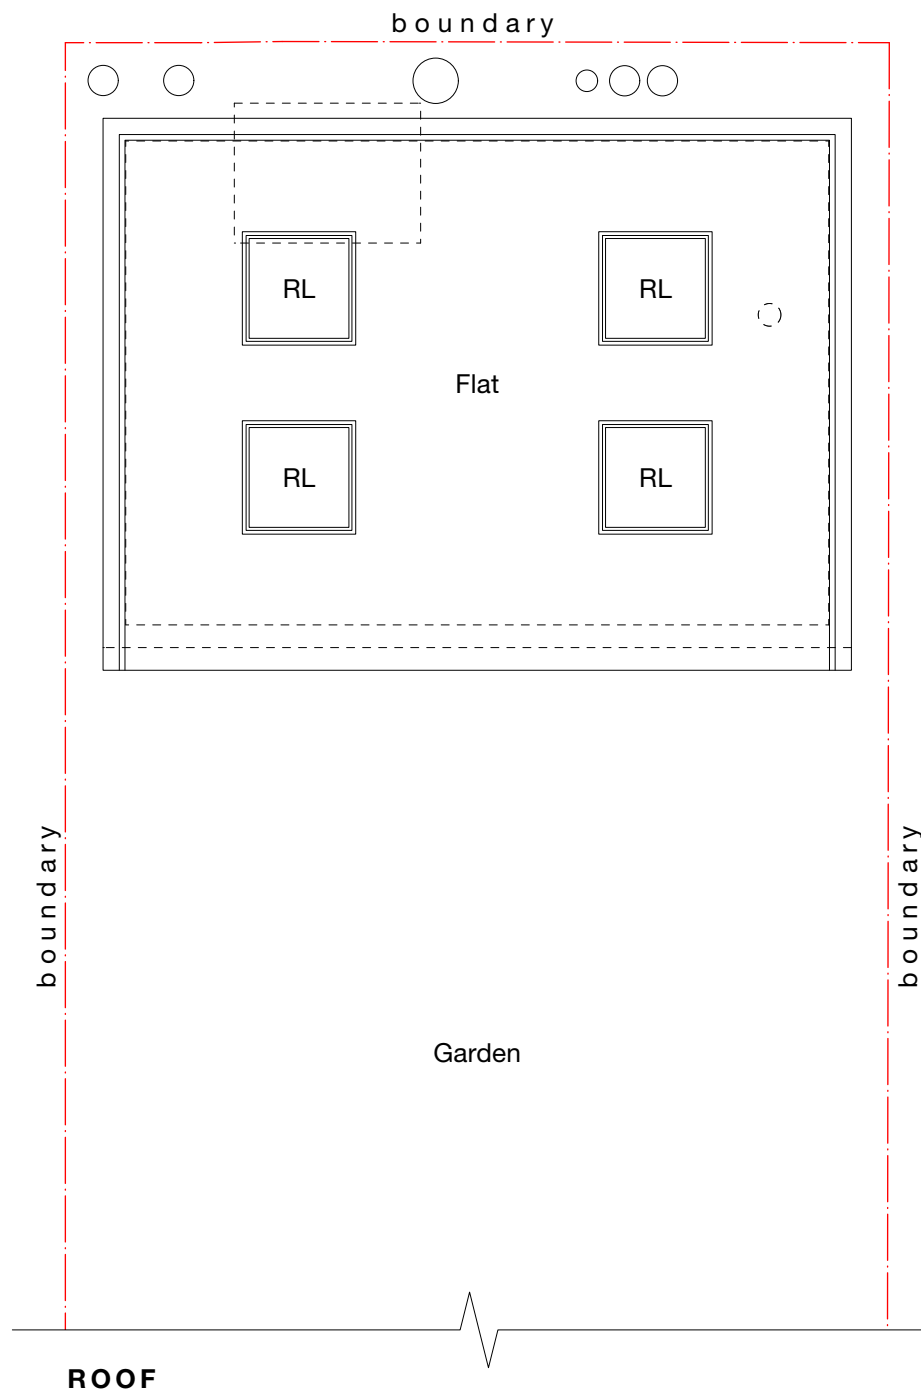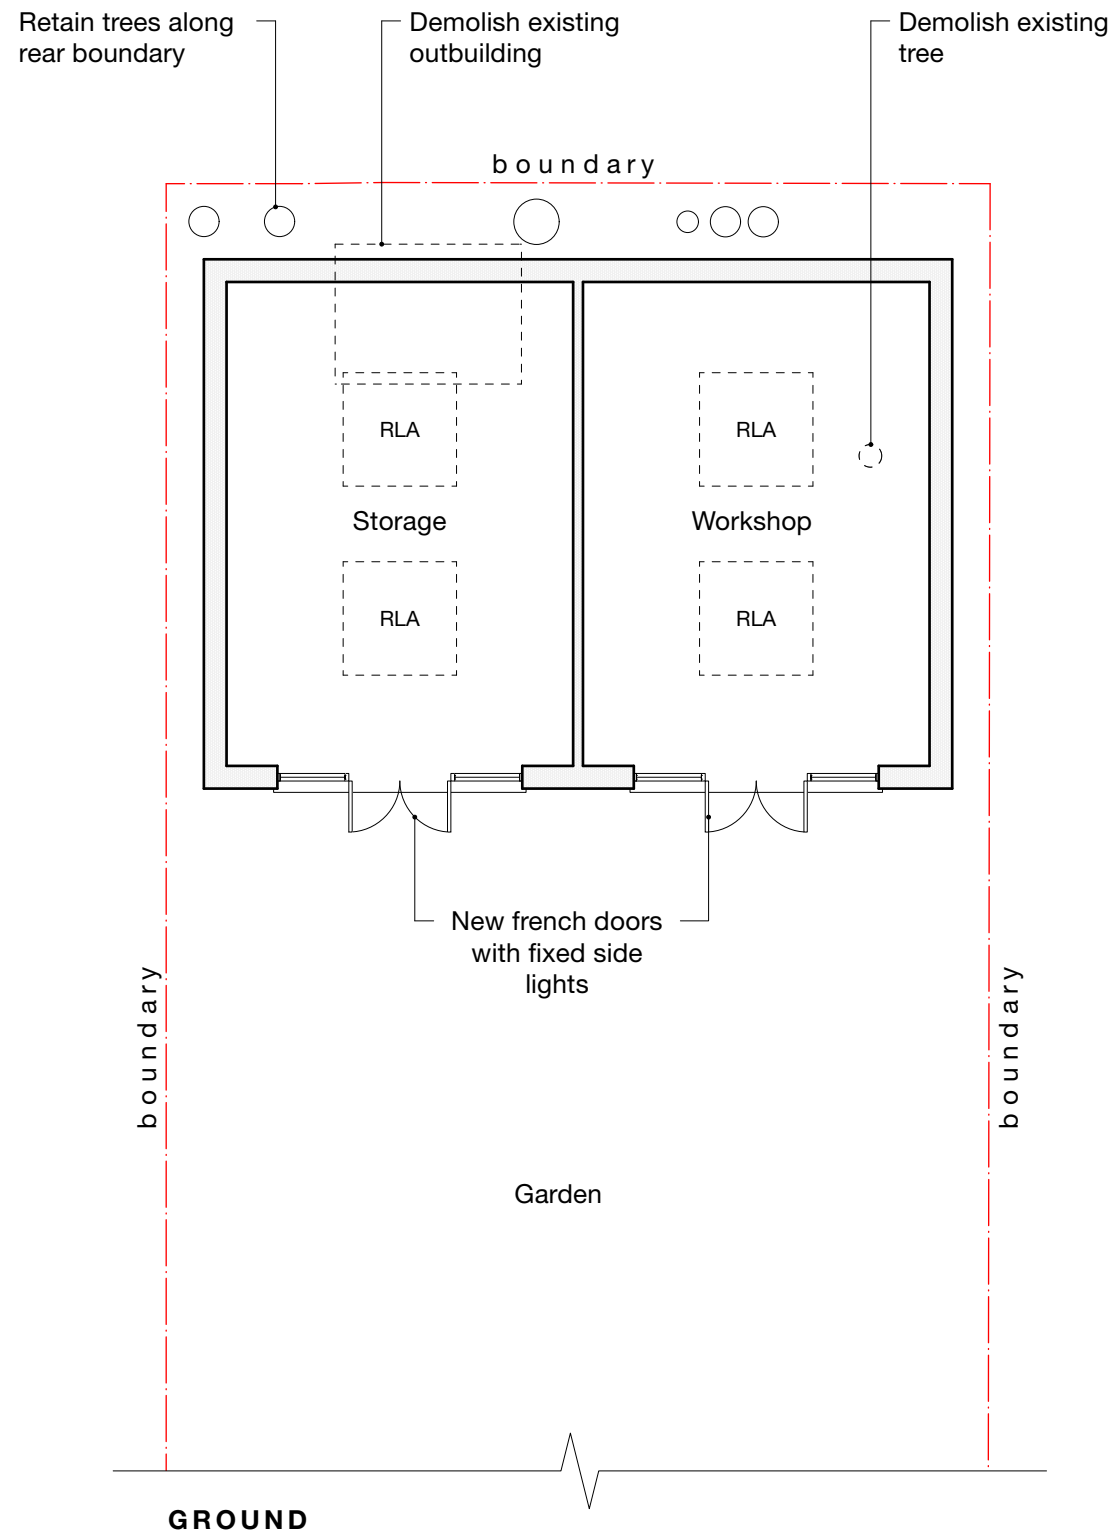


Notes


All new work shown shaded or hatched

Demolition generally shown dotted

Revision notes	

 

PERMITTED DEVELOPMENT




client
Mr Randeep Singh

project
32 Syke Ings, Richings Park SL0 9ET


drawing
PROPSOED PLANS

date Sept. 2022	scale 1:100 at A3	project no 2022.051
work stage 3	drawing no C01	revision -

www.masonwoodgroup.co.uk
gc@masonwoodgroup.co.uk
+44 7498 589399

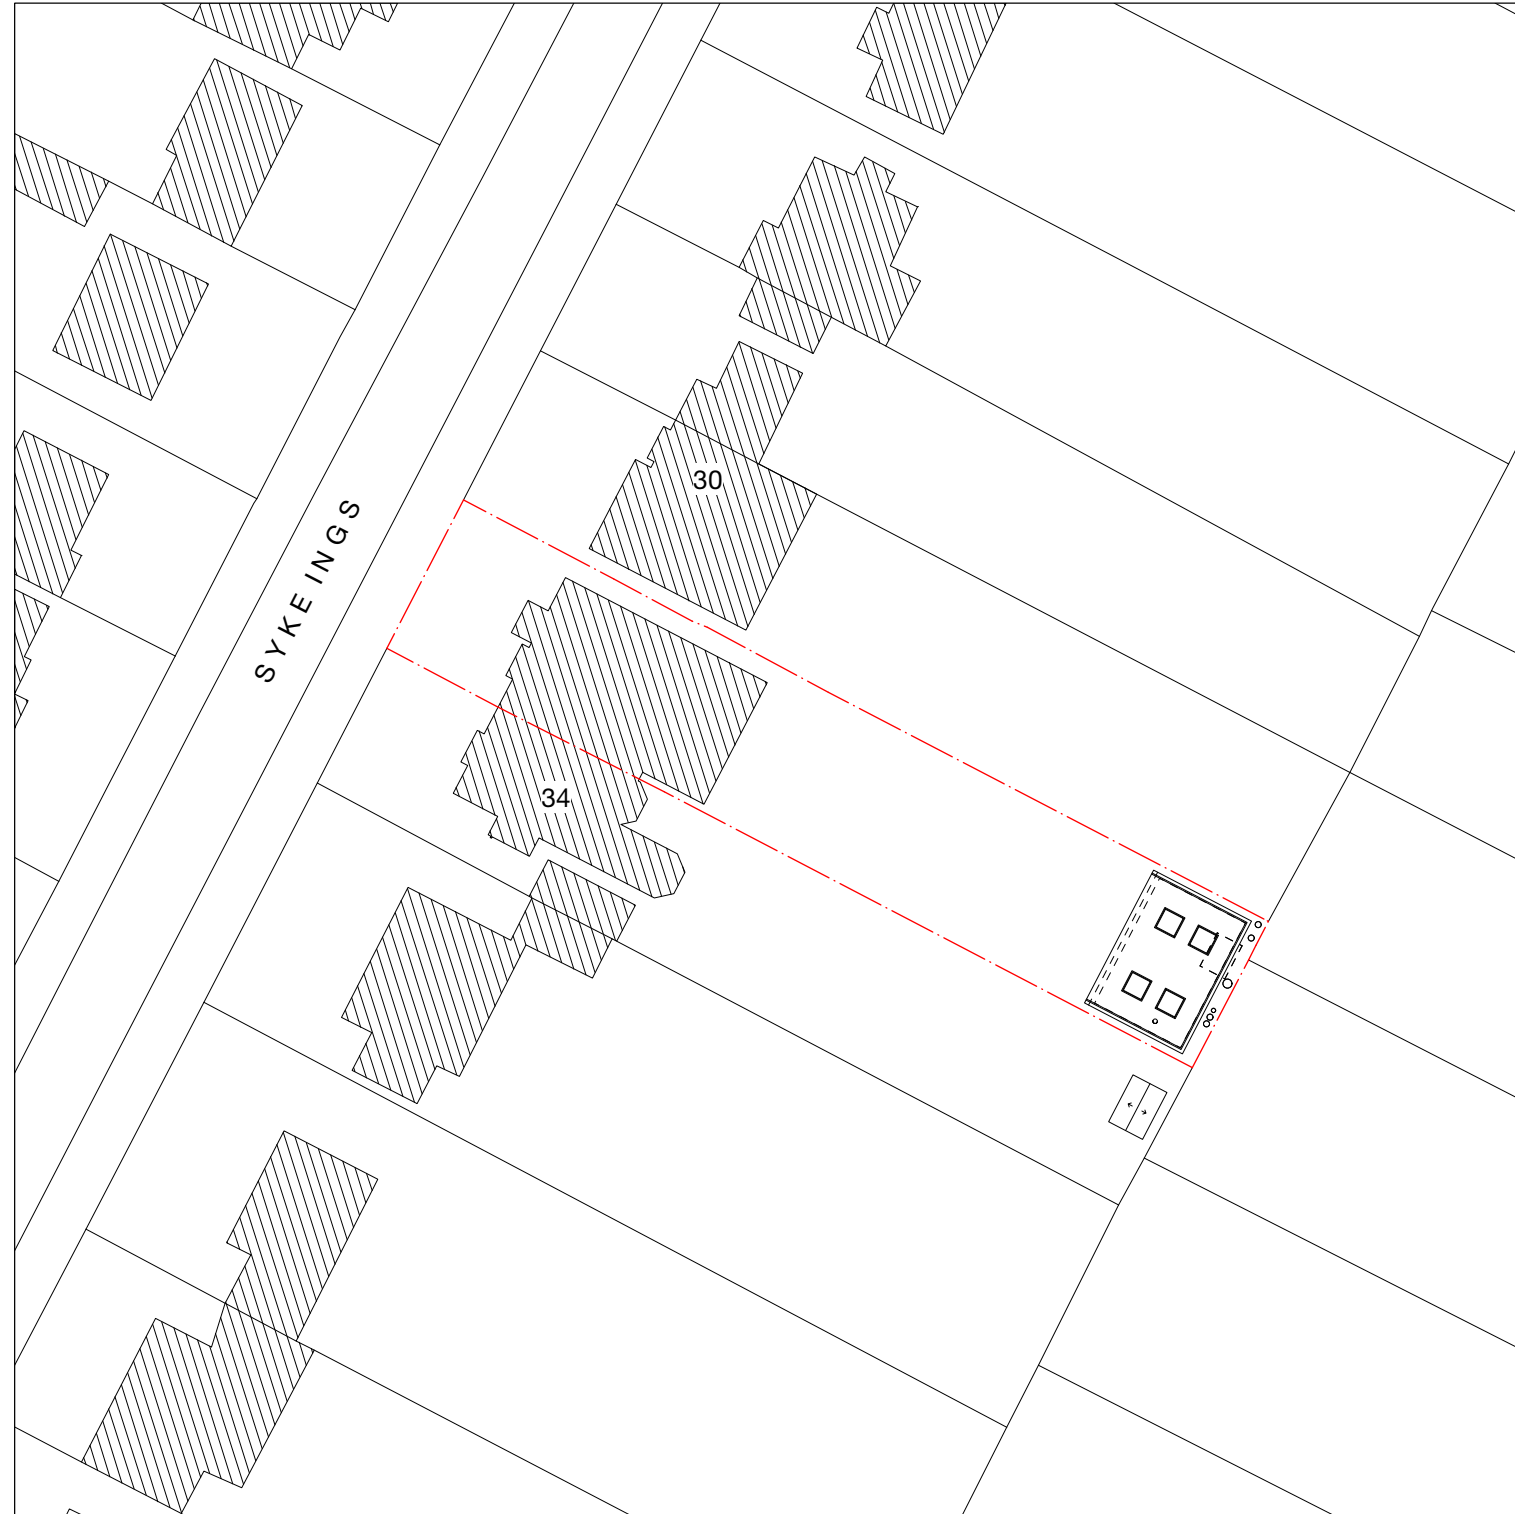

Revision notes
-
-
-
-

 

**MASONWOOD**
DESIGN

client
Mr Randeep Singh

project
32 Syke Ings, Richings Park SL0 9ET

drawing
PROPOSED SITE PLAN

date Sept. 2022	scale 1:500 at A3	project no 2022.051
work stage 3	drawing no C02	revision -


www.masonwoodgroup.co.uk
gc@masonwoodgroup.co.uk
+44 7498 589399

PERMITTED DEVELOPMENT

Notes

All new work shown shaded or hatched

Demolition generally shown dotted

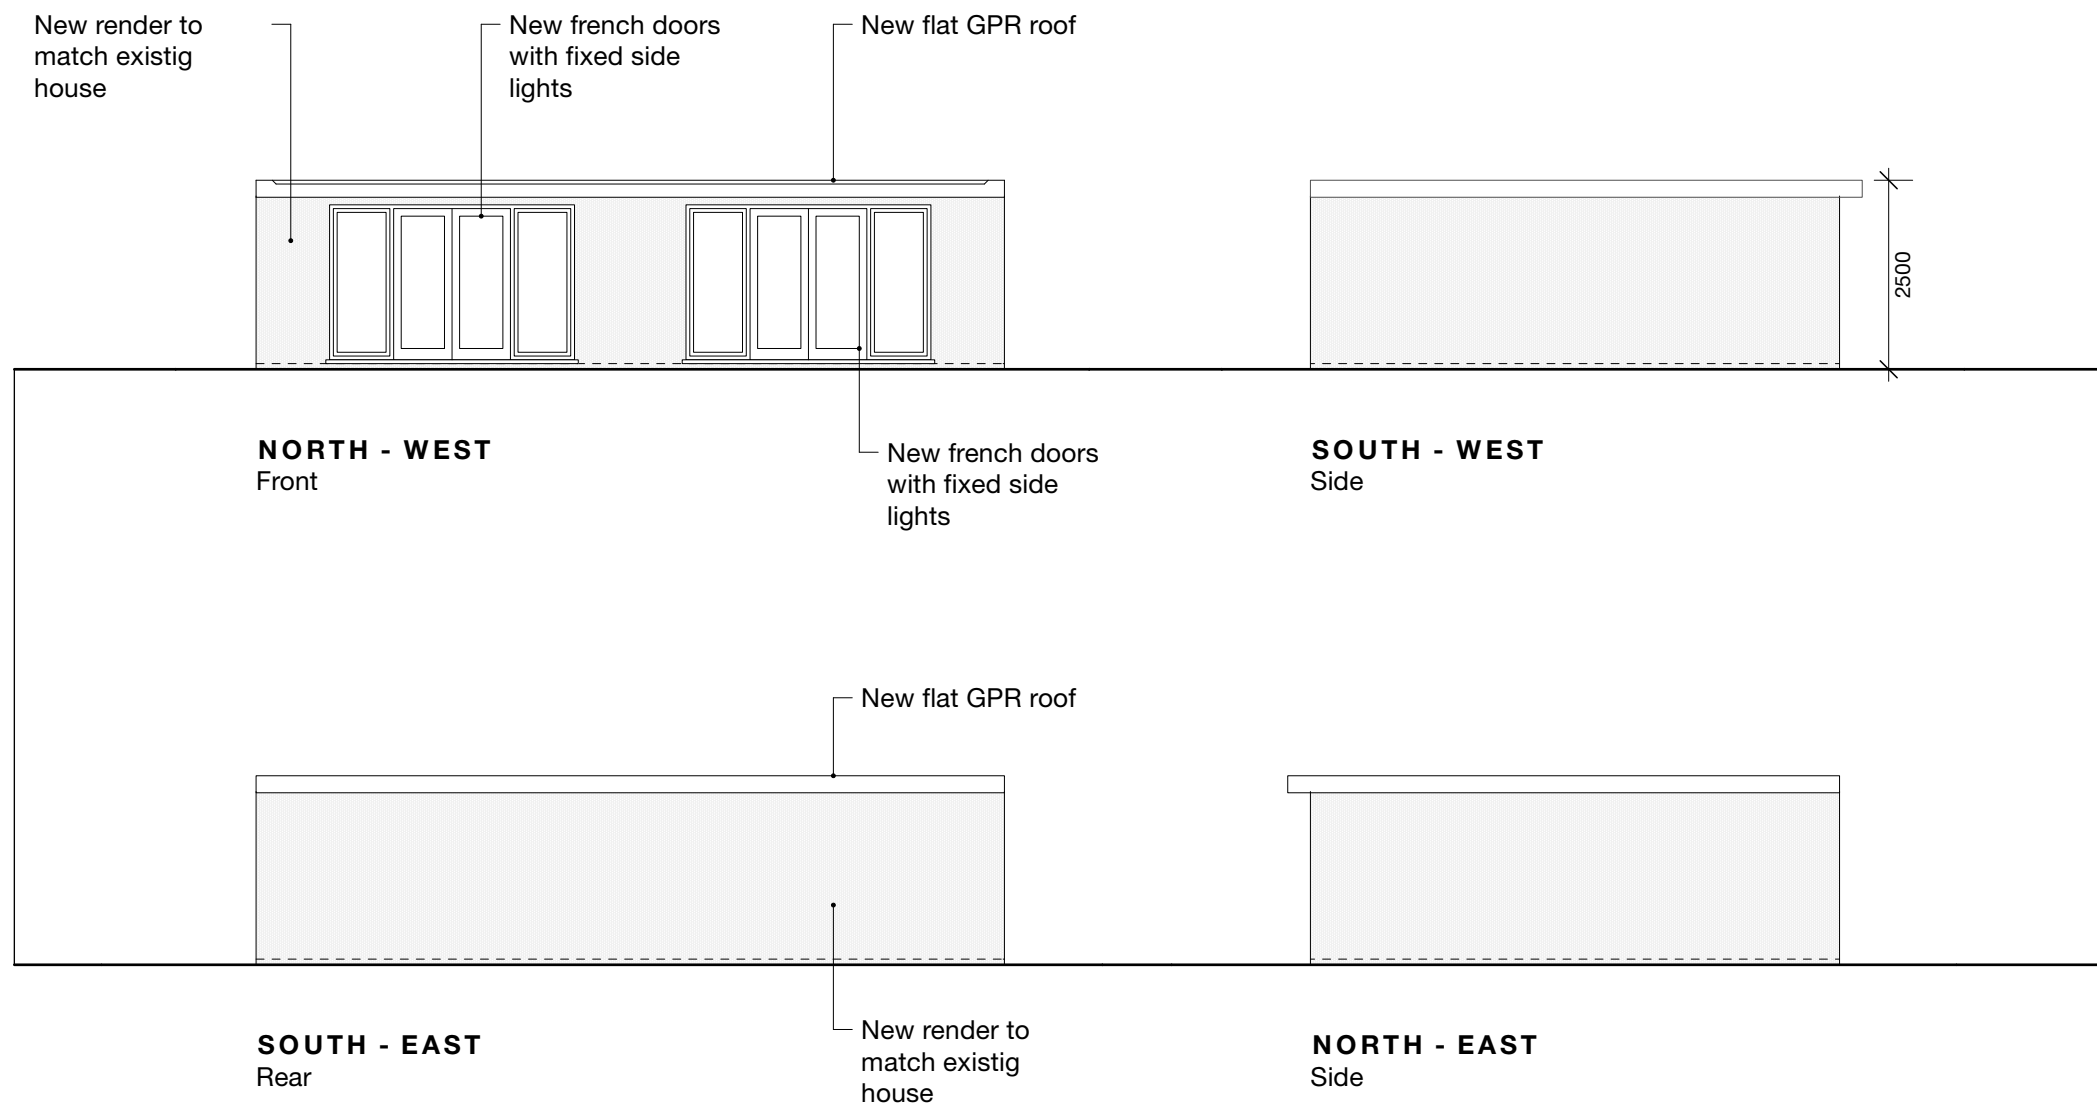

Revision notes
-
-
-
-



client
Mr Randeep Singh

project
32 Syke Ings, Richings Park SL0 9ET

drawing
PROPOSED ELEVATIONS

date Sept. 2022	scale 1:100 at A3	project no 2022.051
gc@masonwoodgroup.co.uk +44 7498 589399	work stage 3	drawing no C03
		revision -

PERMITTED DEVELOPMENT