


Crown Copyright. All rights reserved. Licence Number 100020449

SCALE:	1:1250	PAPER SIZE:	A3
DRAWING NO:	BC/01		
LEVELS RELATE TO:			
DRAWING TITLE: Location Plan			
SITE ADDRESS: 5 and 6 Norwood Lane Iwer Bucks			

*R Clarke Planning Ltd*  
KEYBERRY FARM, BUCKINGHAM ROAD  
WYVERN, BUCKS HP12 3JG  
TEL: 01293 449205 FAX: 01293 449206  
E: r.clarke@rclarkeplanning.co.uk  
Mobile Number: 07798 20153

**R Clarke  
Planning Ltd**

# EXISTING PLAN

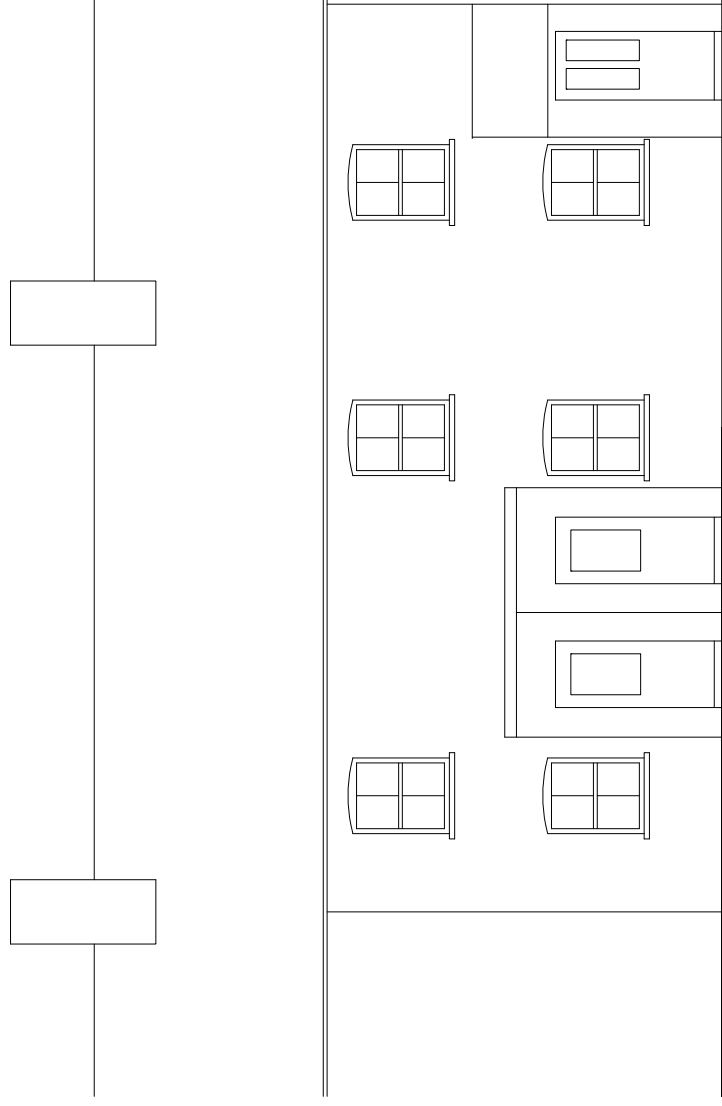

EXISTING FRONT ELEVATION

Scaling from a print of this drawing will only give approximate dimensions due to inherent inaccuracies in printed media. Where accurate dimensions are required please refer to R Clarke Planning Ltd.

2. Proposed works are based upon survey information provided by others. R Clarke Planning Ltd is not responsible for discrepancies in survey information.


3. All dimensions to be checked on site prior to commencement of any works, and/or preparation of any shop drawings.

4. All co-ordinates, levels, dimensions and discrepancies are to be reported to R Clarke Planning Ltd.

5. This drawing to be read in conjunction with all relevant drawings, specifications and other Consultant's information.

SCALE:	1:100	PAPER SIZE:	A3
DRAWING NO:	BC06		

EXISTING SIDE ELEVATION

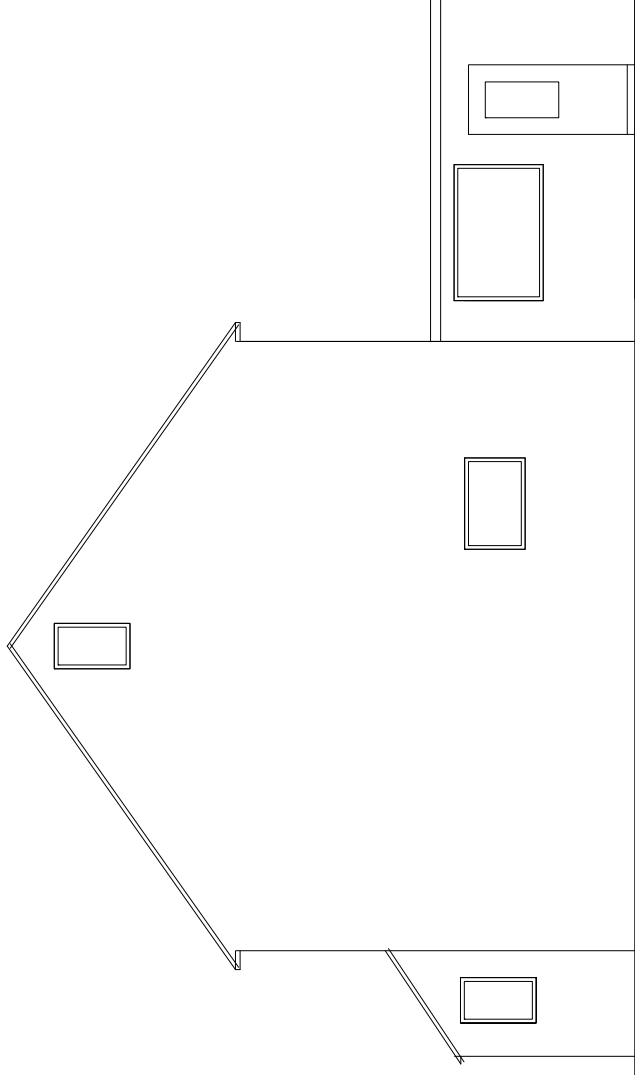

DRAWING TITLE:  
Existing Plans


SITE ADDRESS:  
5 and 6 Norwood Lane  
Iver

*R Clarke Planning Ltd*  
KEWFERRY FARM, RICKMANSWORTH ROAD  
ROCHFORD, MIDDX, HA5 2RN  
TEL: 01844 898000  
E-Mail: RClarkeLtd@aol.com  
Mobile number 077998 20153


**R Clarke  
Planning Ltd**




# PROPOSED PLAN

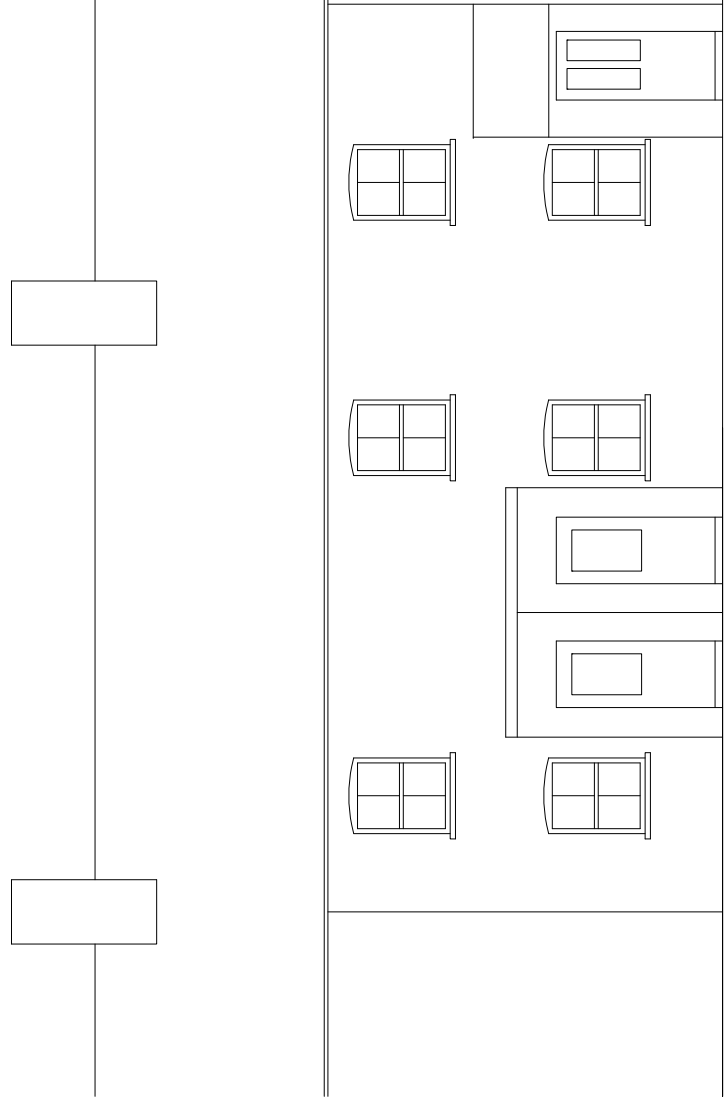

PROPOSED FRONT ELEVATION

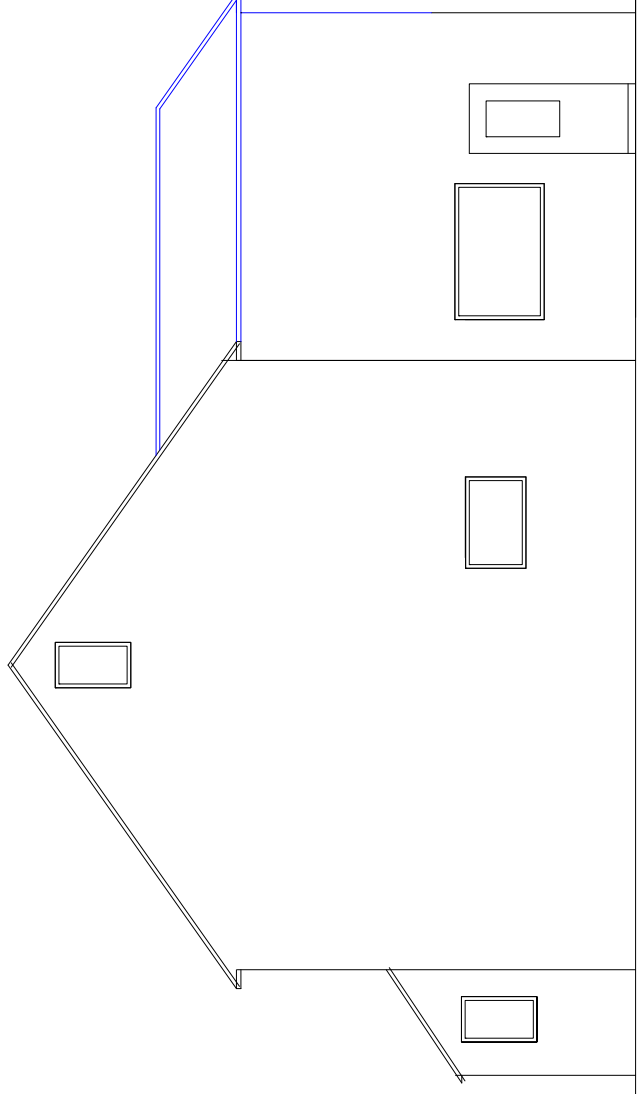

PROPOSED SIDE ELEVATION

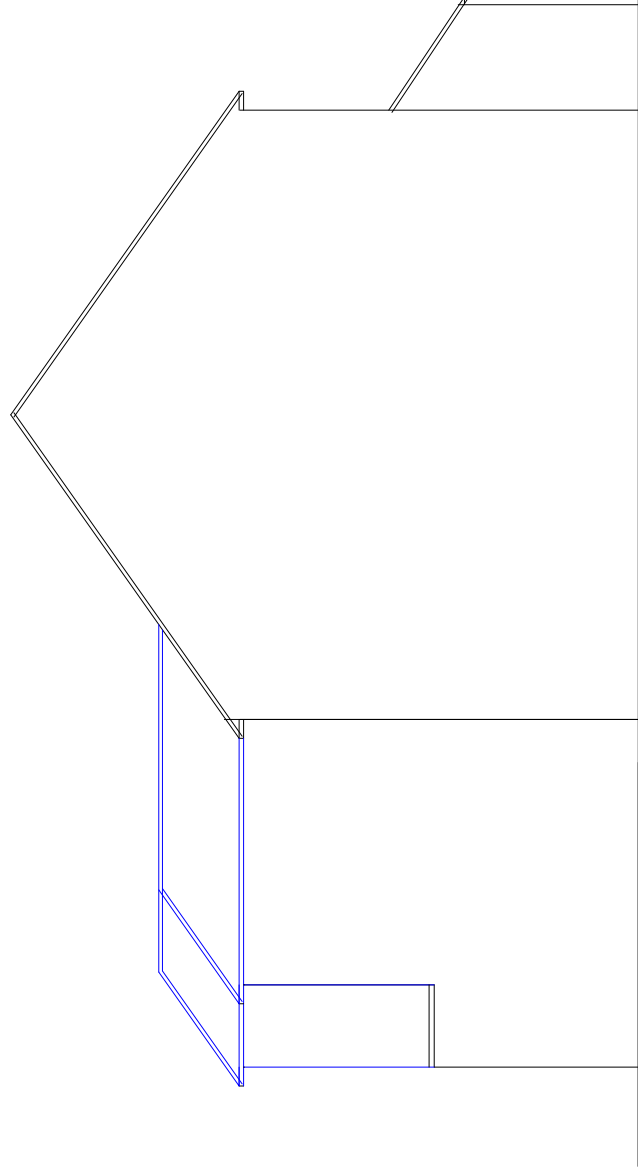

PROPOSED SIDE ELEVATION

Scaling from a print of this drawing will only give approximate dimensions due to inherent inaccuracies in printed media. Where accurate dimensions are required please refer to the original files held by R Clarke Planning Ltd.

- Proposed works are based upon survey information provided by others. R Clarke Planning Ltd is not responsible for discrepancies in survey information.
- All dimensions to be checked on site prior to commencement of any works, and/or preparation of any shop drawings.
- All co-ordinates, levels, dimensions and discrepancies are to be reported to R Clarke Planning Ltd.
- This drawing to be read in conjunction with all relevant drawings, specifications and other Consultant's information.

SCALE: 1:100  
DRAWING NO: BC14

PAPER SIZE: A3

DRAWING TITLE:  
Proposed Plans

SITE ADDRESS:  
5 and 6 Norwood Lane  
Iver

*R Clarke Planning Ltd*

KEWFERRY FARM, RICKMANSWORTH ROAD  
ROCHFORD, MIDDX, HP84 2RN  
TEL: 01844 890000  
E-Mail: RClarkeLtd@aol.com  
Mobile number 077998 20153

**R Clarke  
Planning Ltd**



# EXISTING PLAN


Scaling from a print of this drawing will only give approximate dimensions due to inherent inaccuracies in printed media. Where accurate dimensions are required please refer to R Clarke Planning Ltd.

2. Proposed works are based upon survey information provided by others. R Clarke Planning Ltd is not responsible for discrepancies in survey information.

3. All dimensions to be checked on site prior to commencement of any works, and/or preparation of any shop drawings.

4. All co-ordinates, levels, dimensions and discrepancies are to be reported to R Clarke Planning Ltd.

5. This drawing to be read in conjunction with all relevant drawings, specifications and other Consultant's information.

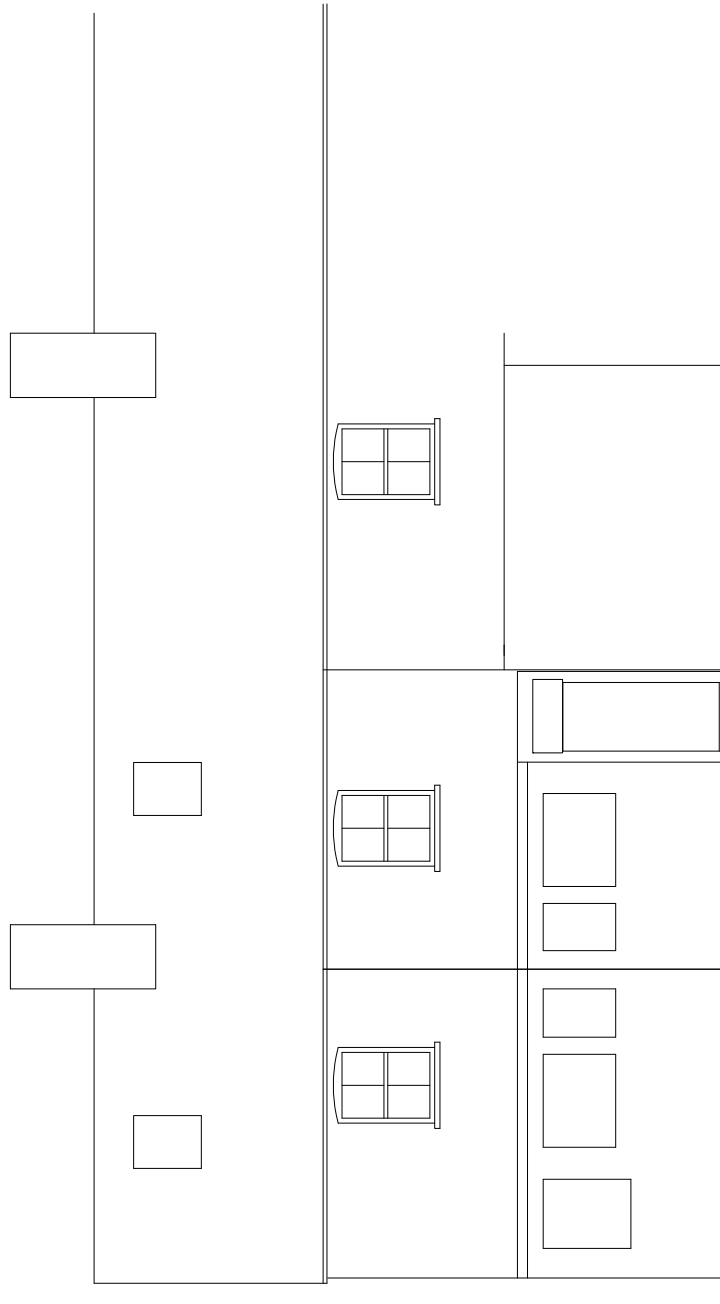

EXISTING REAR ELEVATION

SCALE:	PAPER SIZE:
1:100	A3
DRAWING NO:	
BC07	

**DRAWING TITLE:**  
Existing Plans

**SITE ADDRESS:**  
5 and 6 Norwood Lane  
Iver

*R Clarke Planning Ltd*  
KEWFERRY FARM, RICKMANSWORTH ROAD  
ROCHFORD, MIDDX, HP28 4RQ  
TEL: 01844 830000  
E-Mail: RClarkeLtd@aol.com  
Mobile number 077998 20153


**R Clarke  
Planning Ltd**



# PROPOSED PLAN

Scaling from a print of this drawing will only give approximate dimensions due to inherent inaccuracies in printed media. Where accurate dimensions are required please refer to R Clarke Planning Ltd.

- Proposed works are based upon survey information provided by others. R Clarke Planning Ltd is not responsible for discrepancies in survey information.
- All dimensions to be checked on site prior to commencement of any works, and/or preparation of any shop drawings.
- All co-ordinates, levels, dimensions and discrepancies are to be reported to R Clarke Planning Ltd.
- This drawing to be read in conjunction with all relevant drawings, specifications and other Consultant's information.

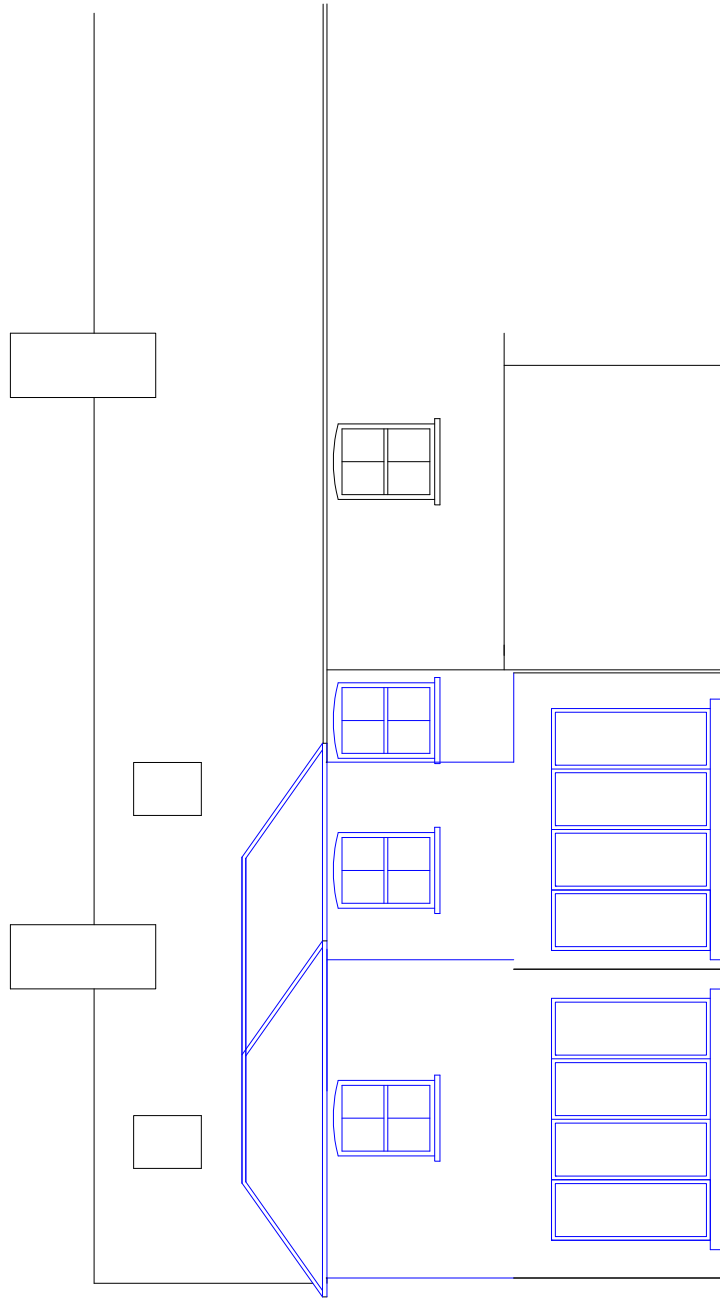

## PROPOSED REAR ELEVATION

SCALE:	PAPER SIZE:
1:100	A3
DRAWING NO:	
BC15	

**DRAWING TITLE:**  
Proposed Plans

**SITE ADDRESS:**  
5 and 6 Norwood Lane  
Iver

*R Clarke Planning Ltd*  
NEWFERRY FARM, RICKMANSWORTH ROAD  
ROCHFORD, MIDDLESEX, ENGLAND  
TEL: 01895 831100 FAX: 01895 449355  
E-Mail: RClarkeLtd@aol.com  
Mobile number 077996 20153

**R Clarke  
Planning Ltd**

