
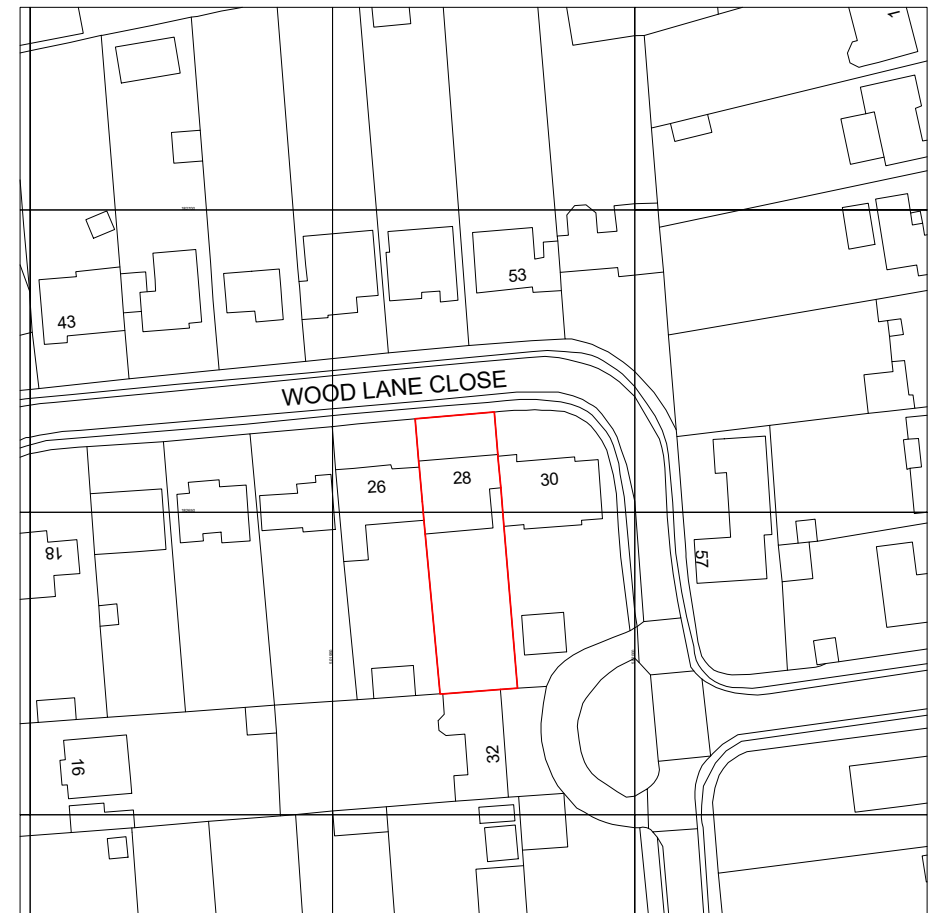


Block Plan - Scale 1:500@A3

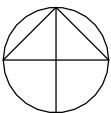


Ordnance Survey, (c) Crown Copyright 2022. All rights reserved. Licence number 100022432

Location Plan - Scale 1:1250@A3

			
PROJECT	28 Wood Lane Close, Iver, SL0 0LJ		
CLIENT	Mr & Mrs Brainch		
DRAWING	Location & Block Plan		
SCALE	As indicated@A3	DRAWN	AS
DATE	Sep 2022	CHECKED	AS
DRAWING NO.	22003-00-DR-T-SP01	REV	P01



Existing Front/ North Elevation - Scale 1:100@A3

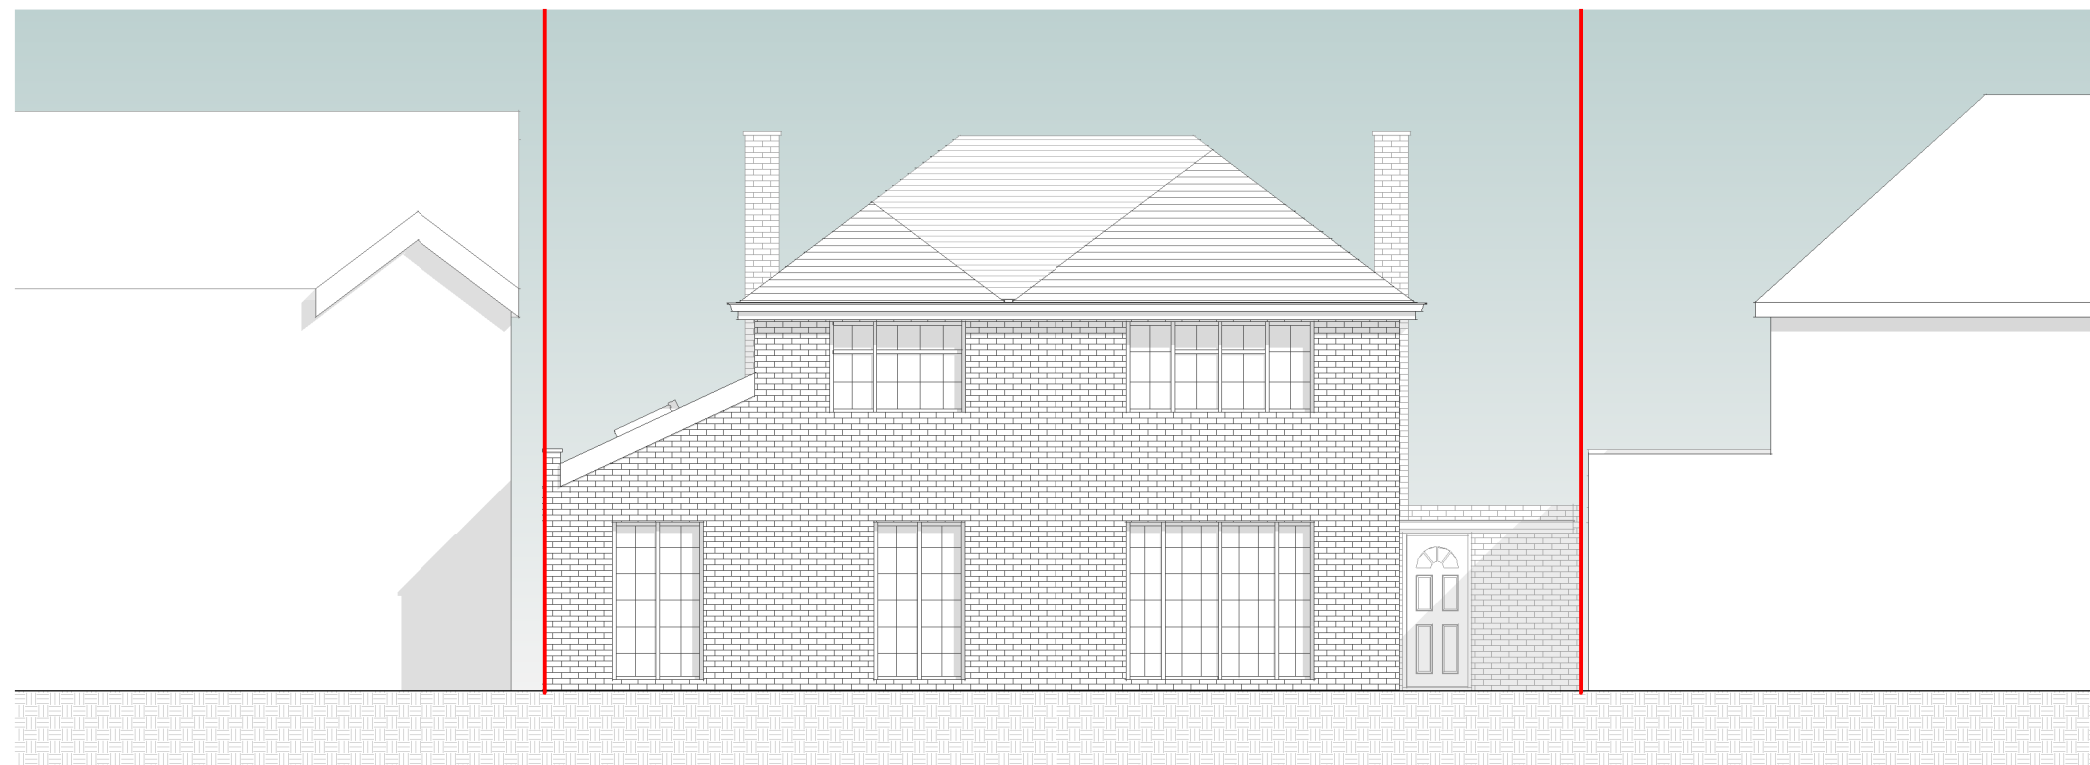

Existing Rear/ South Elevation - Scale 1:100@A3

PROJECT	28 Wood Lane Close, Iver, SL0 0LJ		
CLIENT	Mr & Mrs Branch		
DRAWING	Existing Elevations		
SCALE	1 : 100@A3	DRAWN	AS
DATE	24/04/2022	CHECKED	AS
DRAWING NO.	22003-XX-DR-T-EL01	REV	P01



Proposed Front/ North Elevation - Scale 1:100@A3




Proposed Rear/ South Elevation - Scale 1:100@A3

PROJECT	28 Wood Lane Close, Iver, SL0 0LJ		
CLIENT	Mr & Mrs Branch		
DRAWING	Proposed Elevations		
SCALE	1 : 100@A3	DRAWN	AS
DATE	Sep 2022	CHECKED	AS
DRAWING NO.	22003-XX-DR-T-EL01	REV	P02




Existing Side/ East Elevation - Scale 1:100@A3

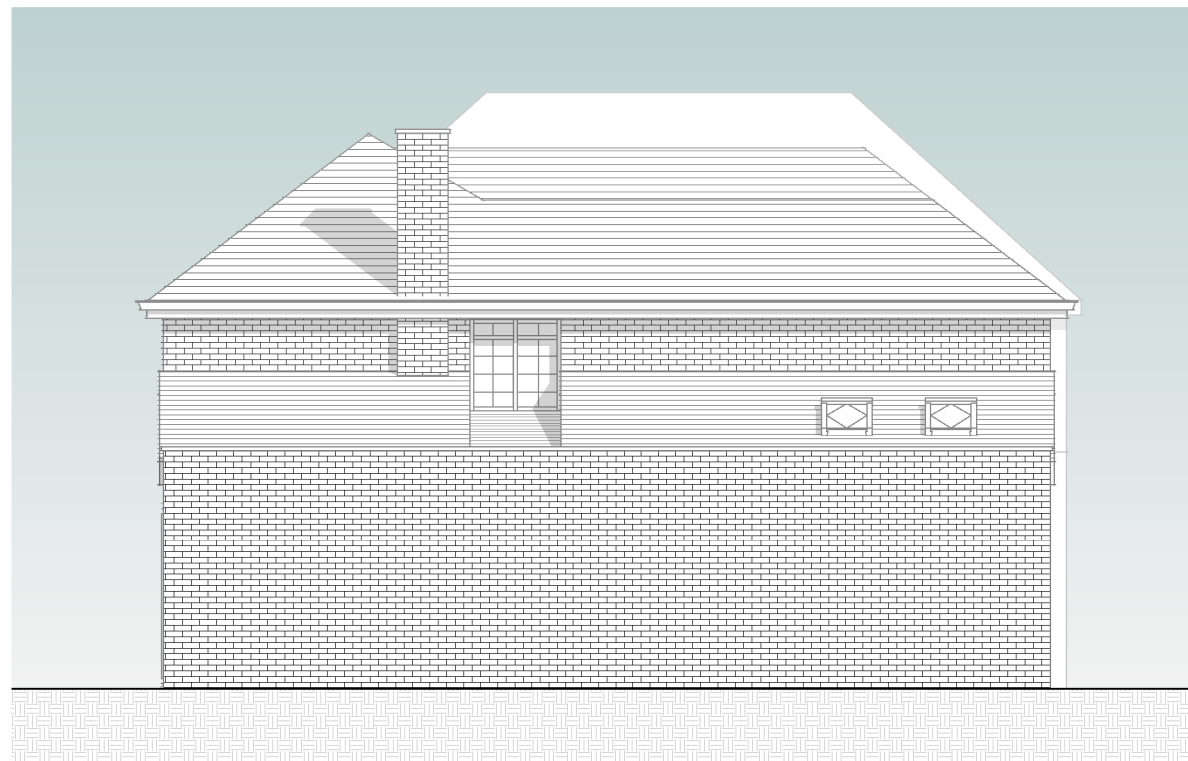


Existing Side/ West Elevation - Scale 1:100@A3

PROJECT	28 Wood Lane Close, Iver, SL0 0LJ		
CLIENT	Mr & Mrs Branch		
DRAWING	Existing Elevations		
SCALE	1 : 100@A3	DRAWN	AS
DATE	24/04/2022	CHECKED	AS
DRAWING NO.	22003-XX-DR-T-EL02	REV	P01

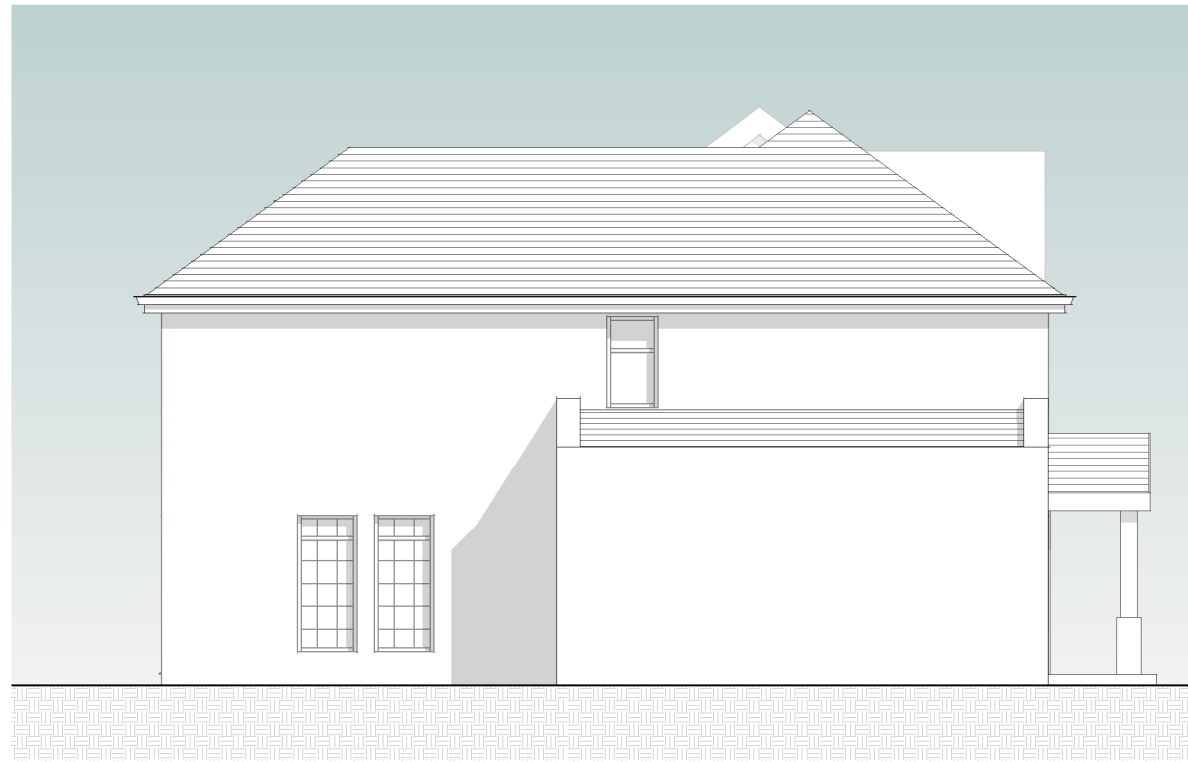

Proposed Side/ East Elevation - Scale 1:100@A3

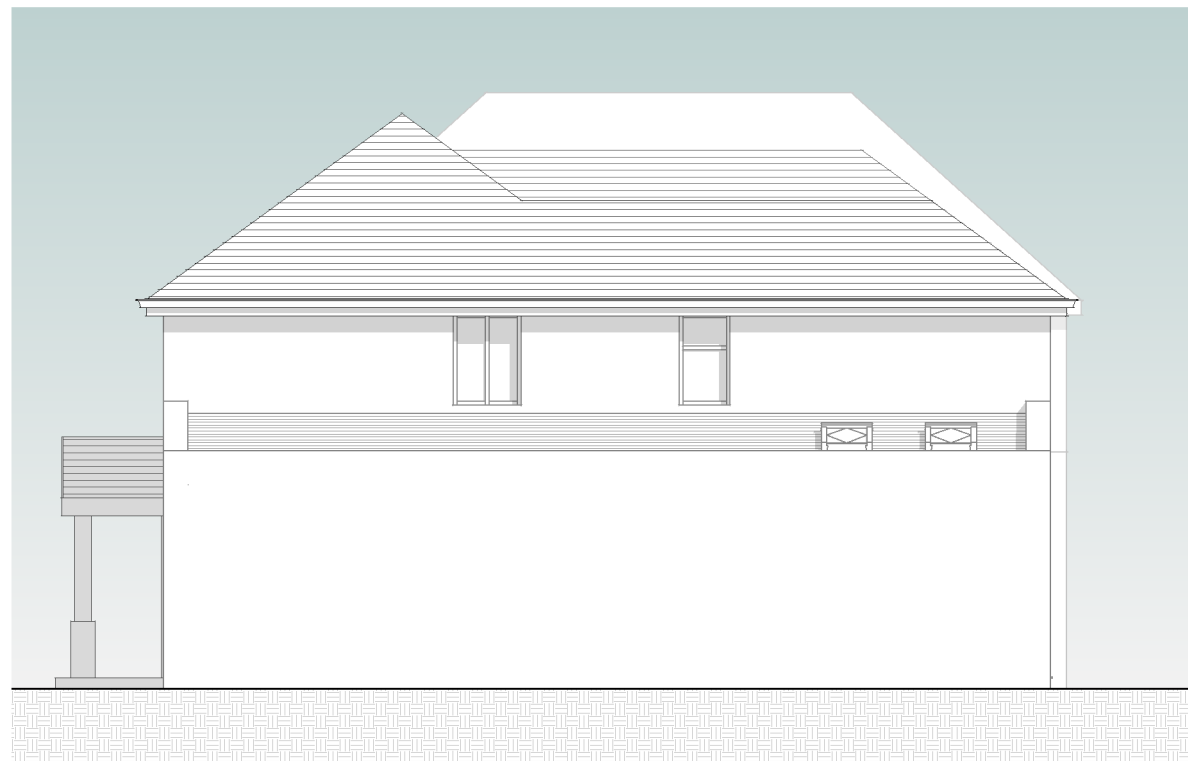

Proposed Side/ West Elevation - Scale 1:100@A3

PROJECT	28 Wood Lane Close, Iver, SL0 0LJ		
CLIENT	Mr & Mrs Branch		
DRAWING	Proposed Elevations		
SCALE	1 : 100@A3	DRAWN	AS
DATE	Sep 2022	CHECKED	AS
DRAWING NO.	22003-XX-DR-T-EL02	REV	P01