




Ordnance Survey (c) Crown Copyright 2016. All rights reserved. Licence number 100022432

1:1250 LOCATION PLAN

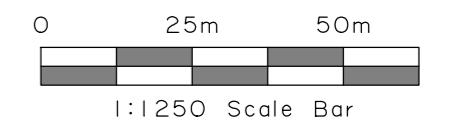

No.	Date	By	Contents
-----	------	----	----------

Revisions




Drawing Title			
Location Plan			

Project			
Stables			



Scale	Date	Drawn by	
As stated	August 2018	SD	

Client Details			
Bellswood Farm			
Bellswood Lane			
Iver			
Buckinghamshire			
SLO OLU			

Drg.No.	BF S 02	Rev.	A
---------	---------	------	---

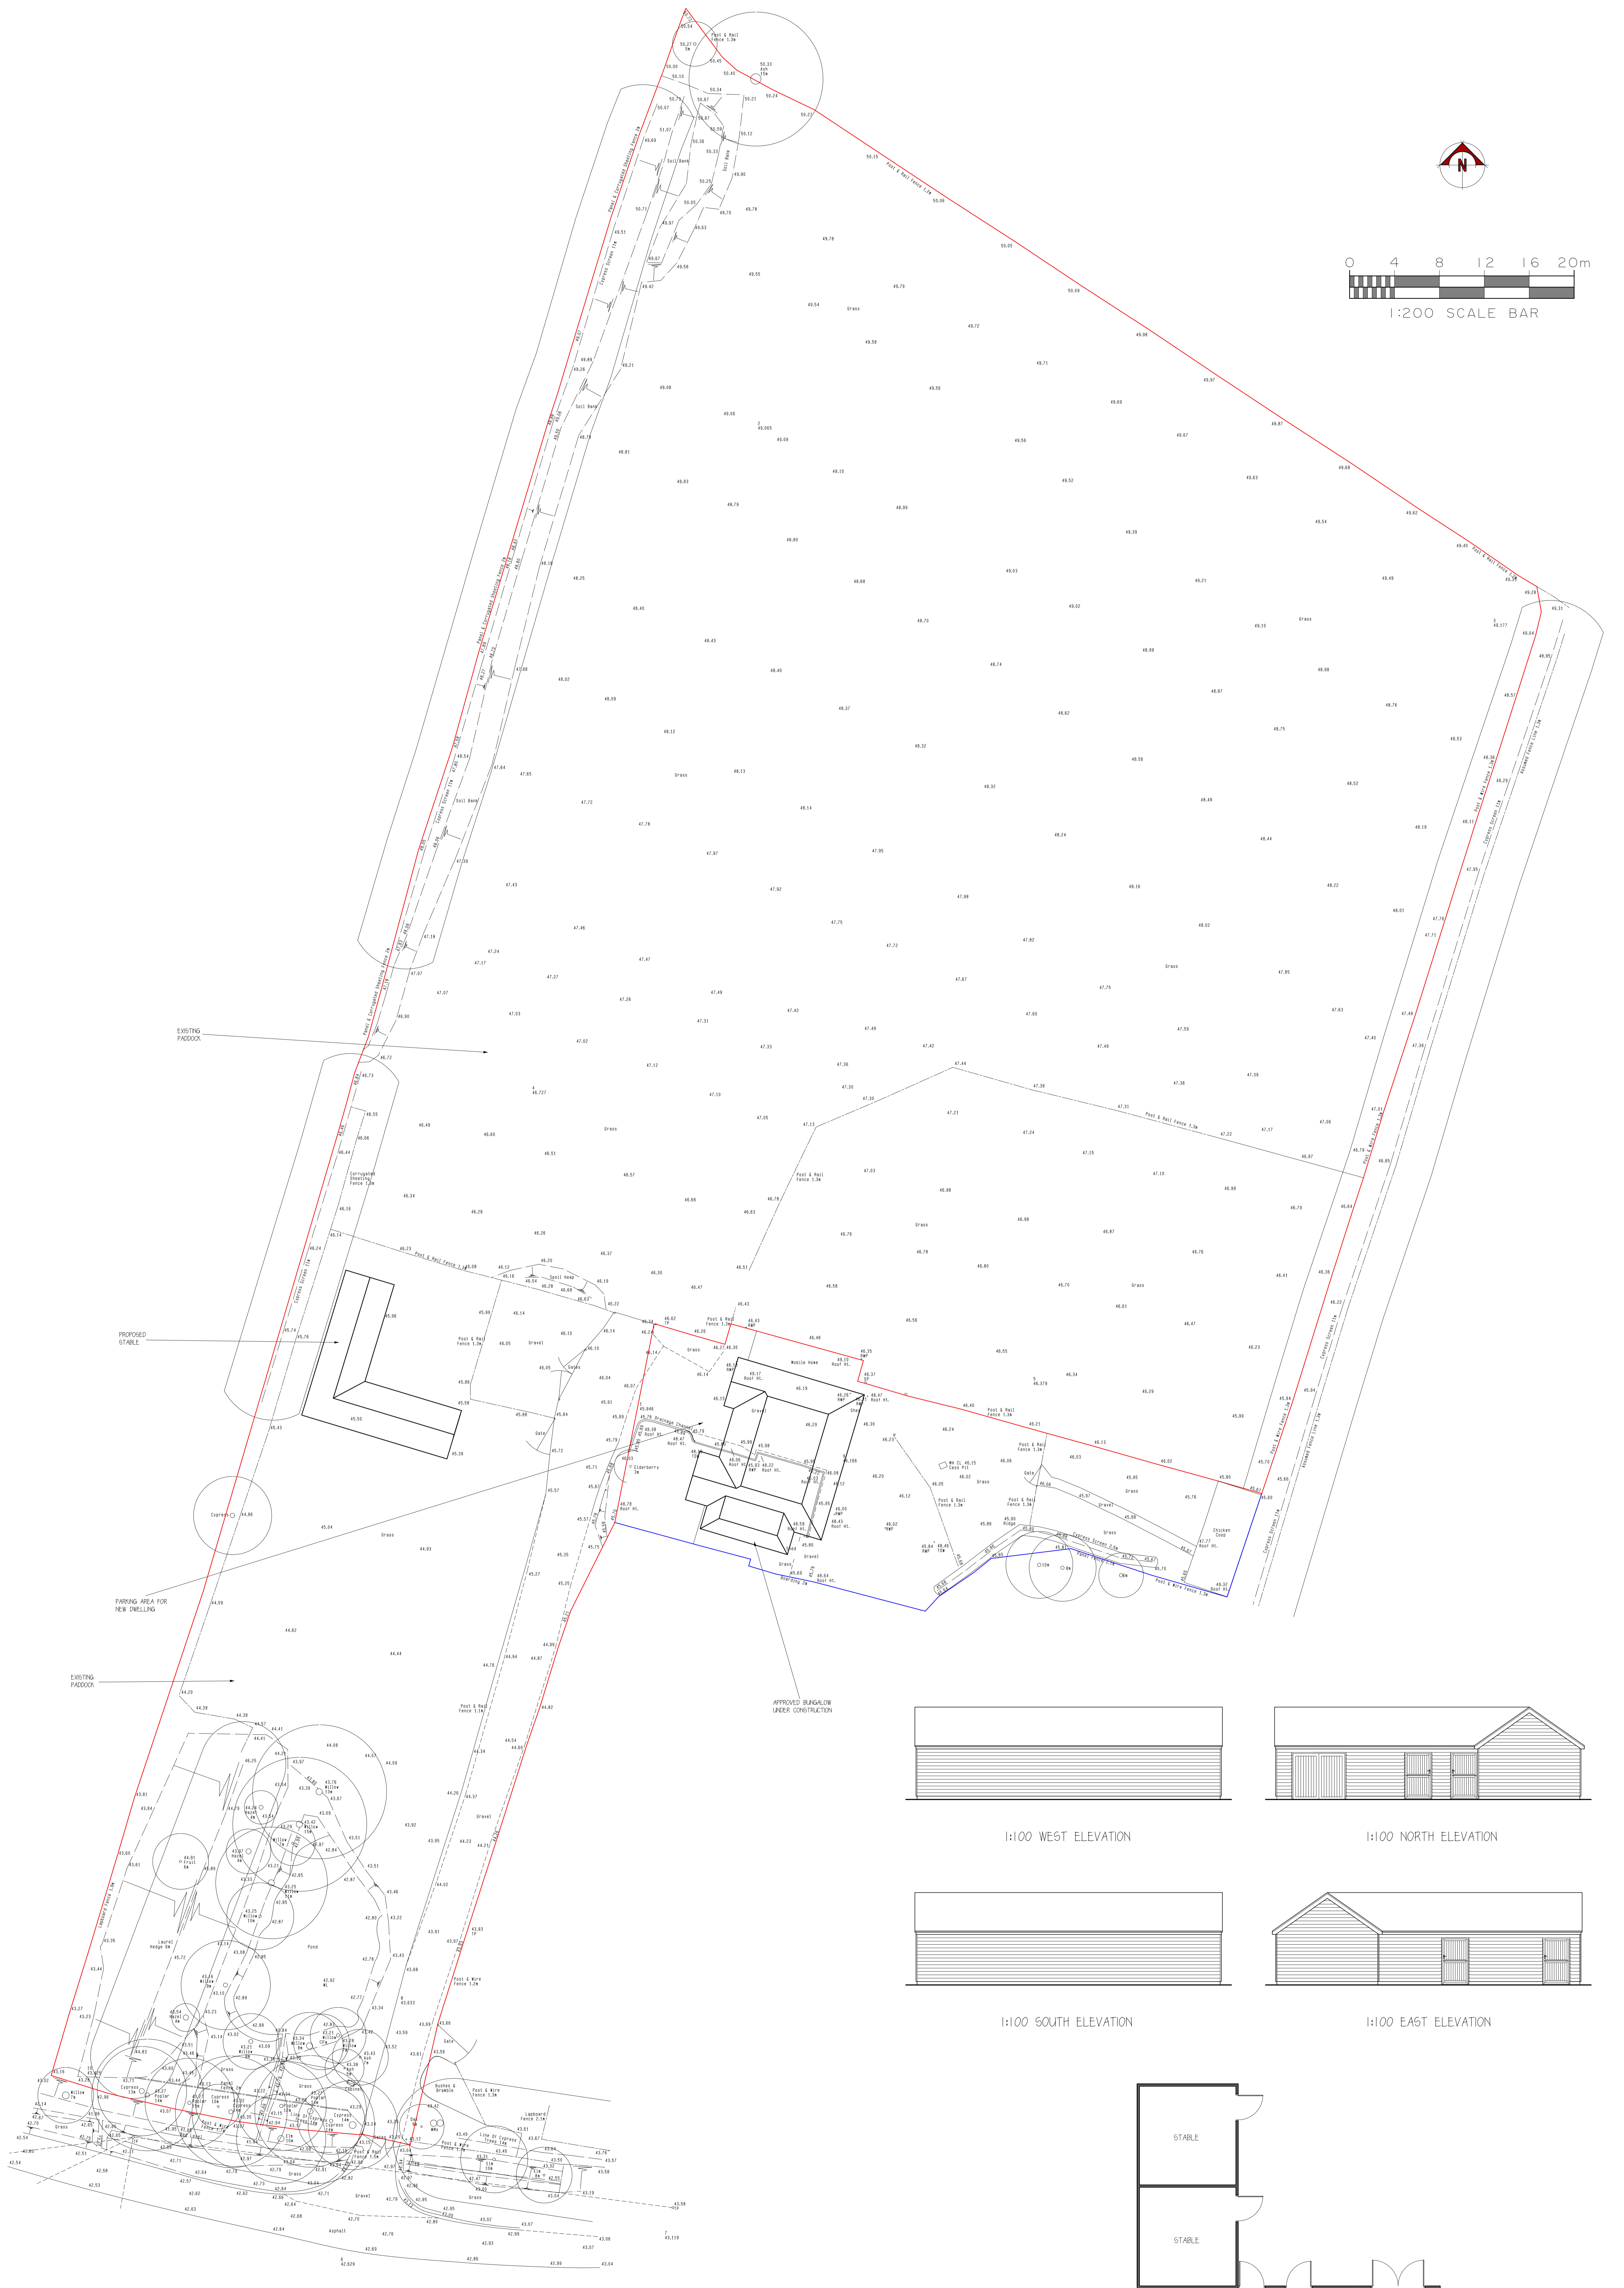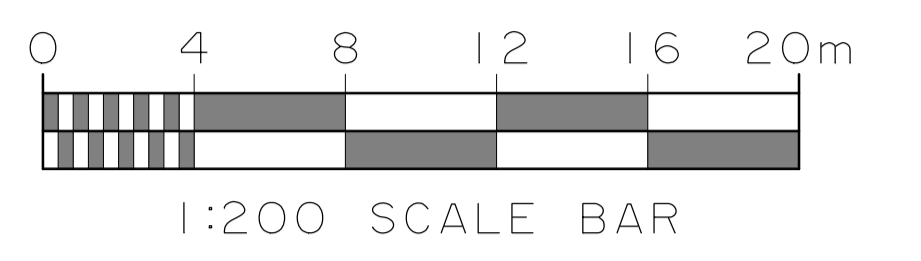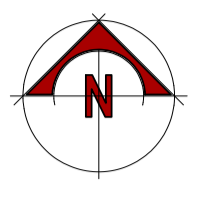


1:200 SITE PLAN

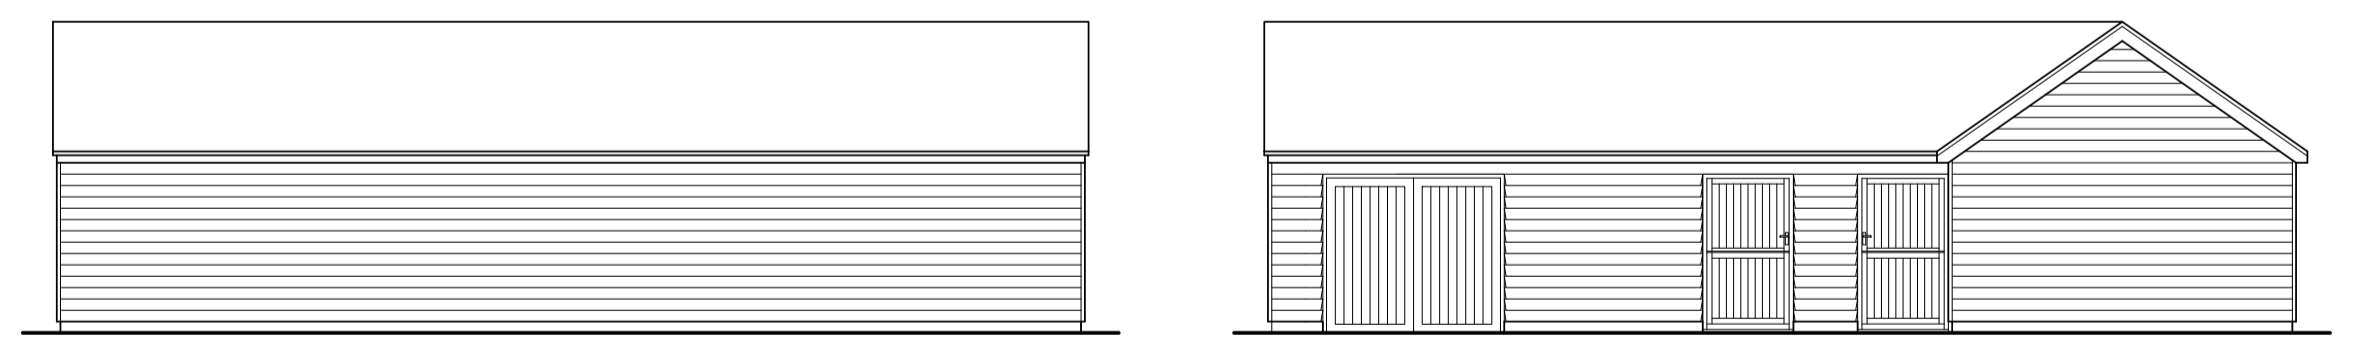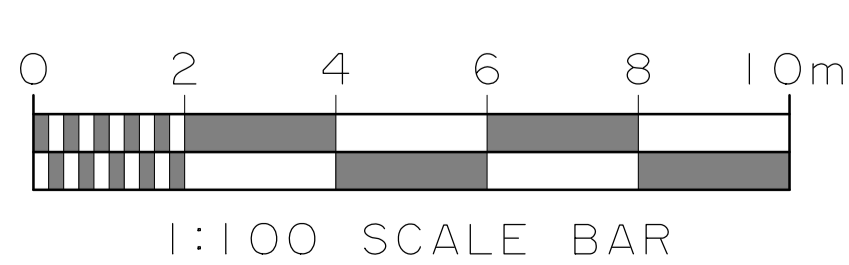


1:100 WEST ELEVATION

1:100 NORTH ELEVATION

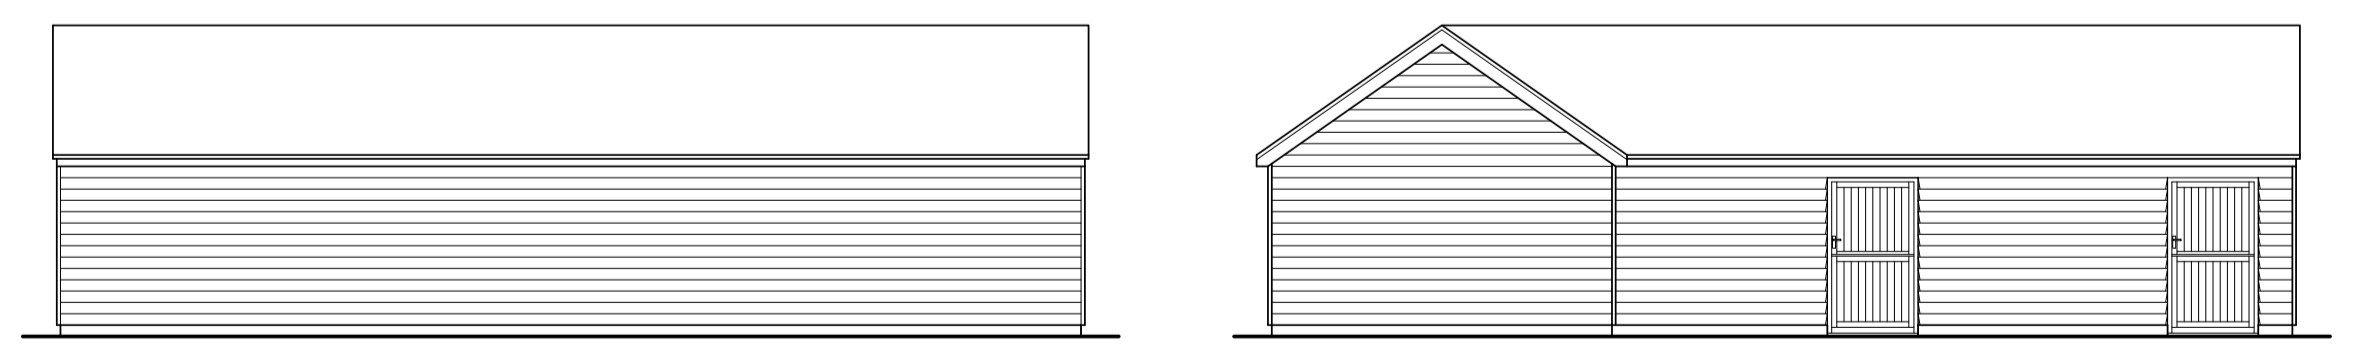

1:100 SOUTH ELEVATION

1:100 EAST ELEVATION

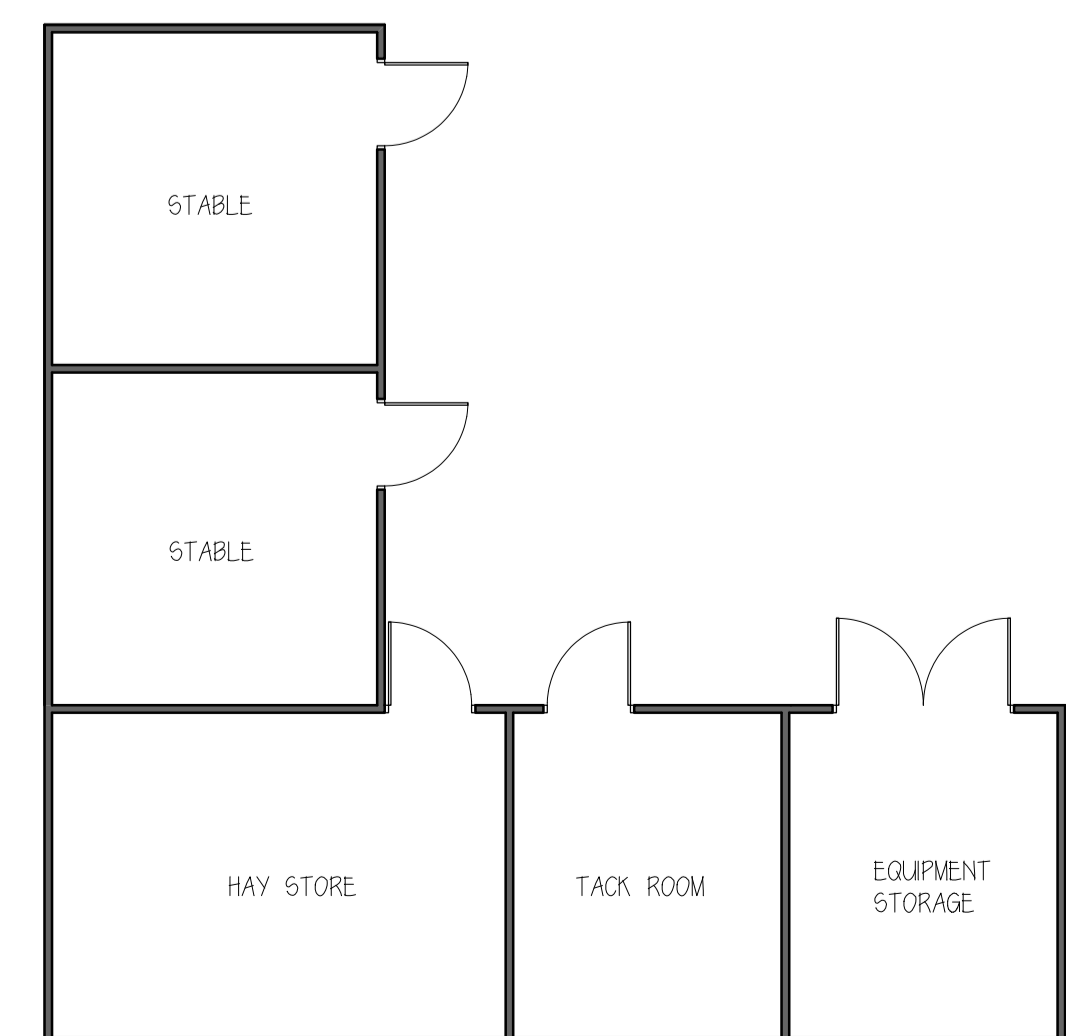

1:100 FLOOR PLAN