




Notes


©Crown Copyright and database rights 2020 OS Licence no. 100019980

Site Area: 494.29m²

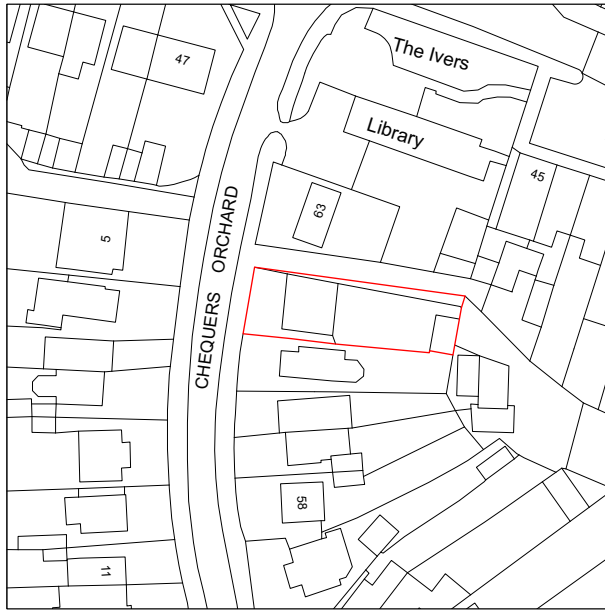

| Revision notes |
|----------------|
| - |
| - |
| - |
| - |

  



client
Mr Rajan Bhachu

project
62 Chequers Orchard, Iver SL0 9NJ

drawing
SITE LOCATION PLAN

date
Mar. 2022

scale
1:1250 at A4



project no
2022.016

work stage
1

drawing no
S01

revision
-

www.masonwoodgroup.co.uk
gc@masonwoodgroup.co.uk
020 7118 5040

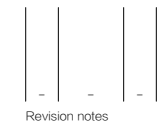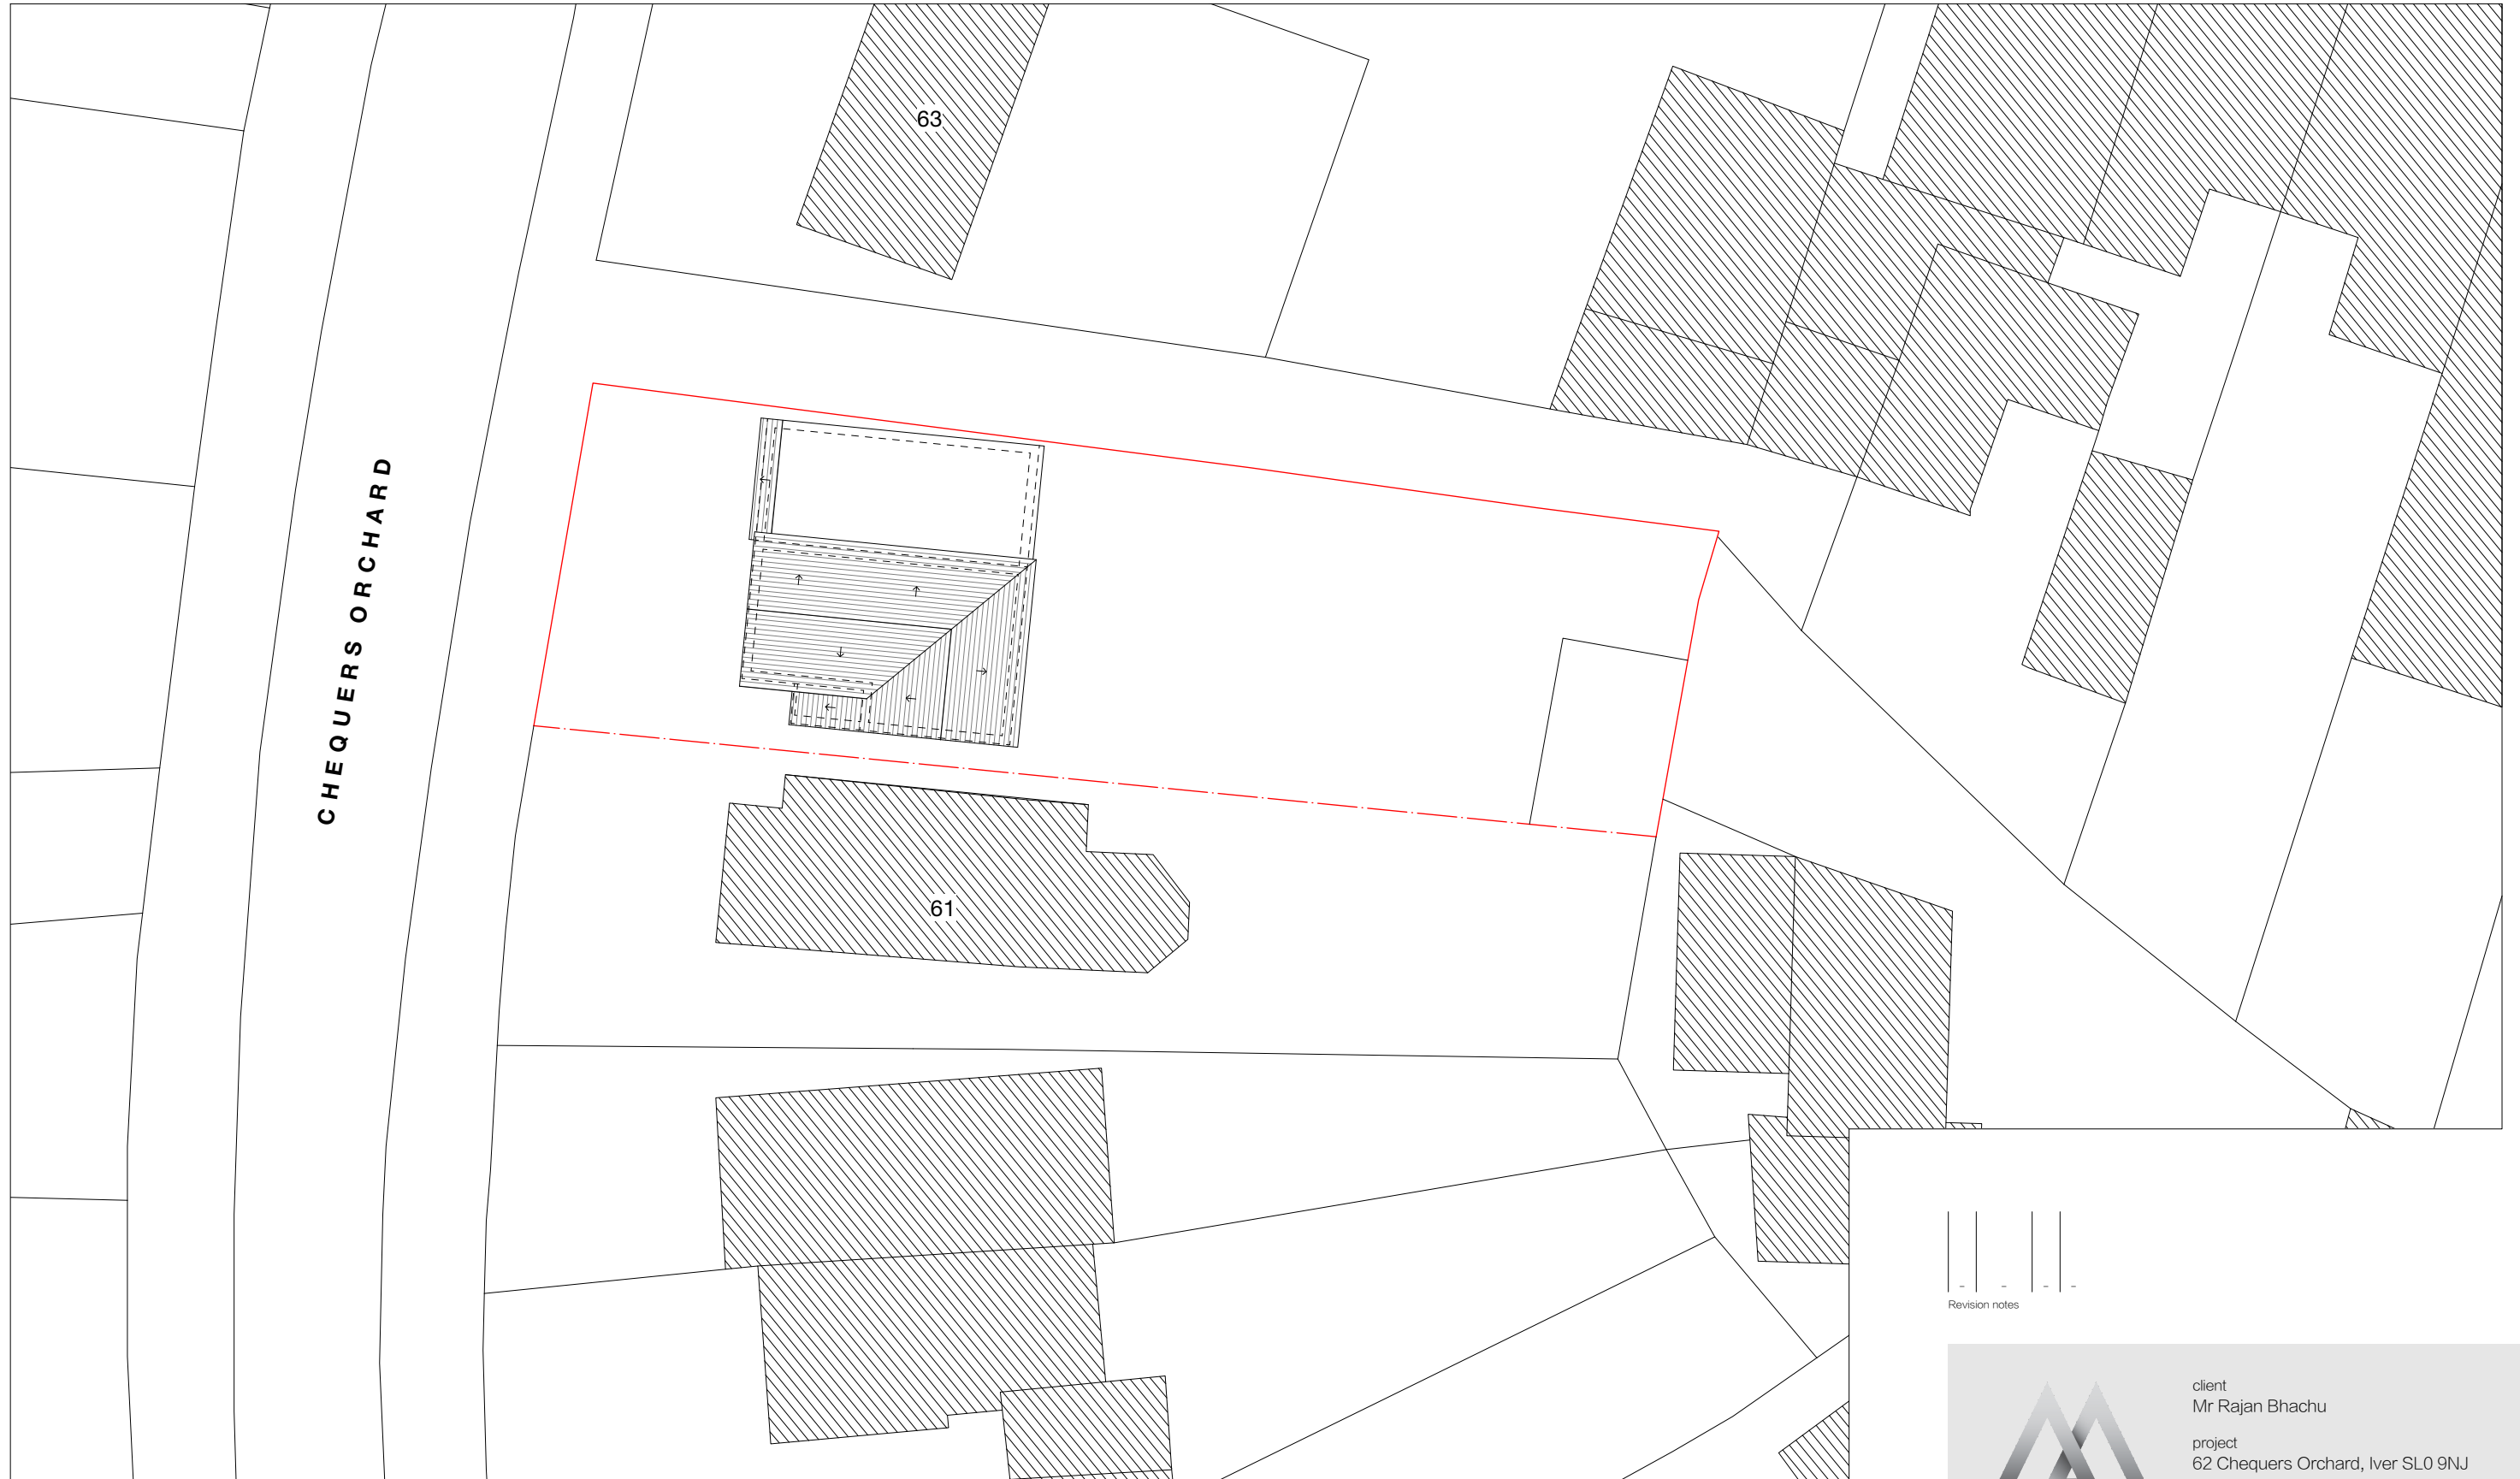



client
Mr Rajan Bhachu

project
62 Chequers Orchard, Iver SL0 9NJ

drawing
EXISTING ROOF + SITE PLAN

| | | |
|--|------------------------|-------------------------------|
| date April, 2022 | scale 1:200 at A3 | project no 2022.016 |
| www.masonwoodgroup.co.uk gc@masonwoodgroup.co.uk 020 7118 5040 | work stage 1 | drawing no S05 |
| | | revision - |

 




WEST
Front



SOUTH
Side

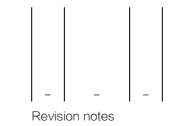

Revision notes



www.masonwoodgroup.co.uk
gc@masonwoodgroup.co.uk
020 7118 5040

client
Mr Rajan Bhachu
project
62 Chequers Orchard, Iver SL0 9NJ
drawing
EXISTING ELEVATIONS
date
April, 2022
work stage
1
scale
1:100 at A3
drawing no
S05
project no
2022.016
revision
-

Notes

All new work shown shaded or hatched


Demolition generally shown dotted

Extended external shell structure approved via PL/22/2870/FA



WEST
Front

Extended external shell structure approved via PL/22/2870/FA

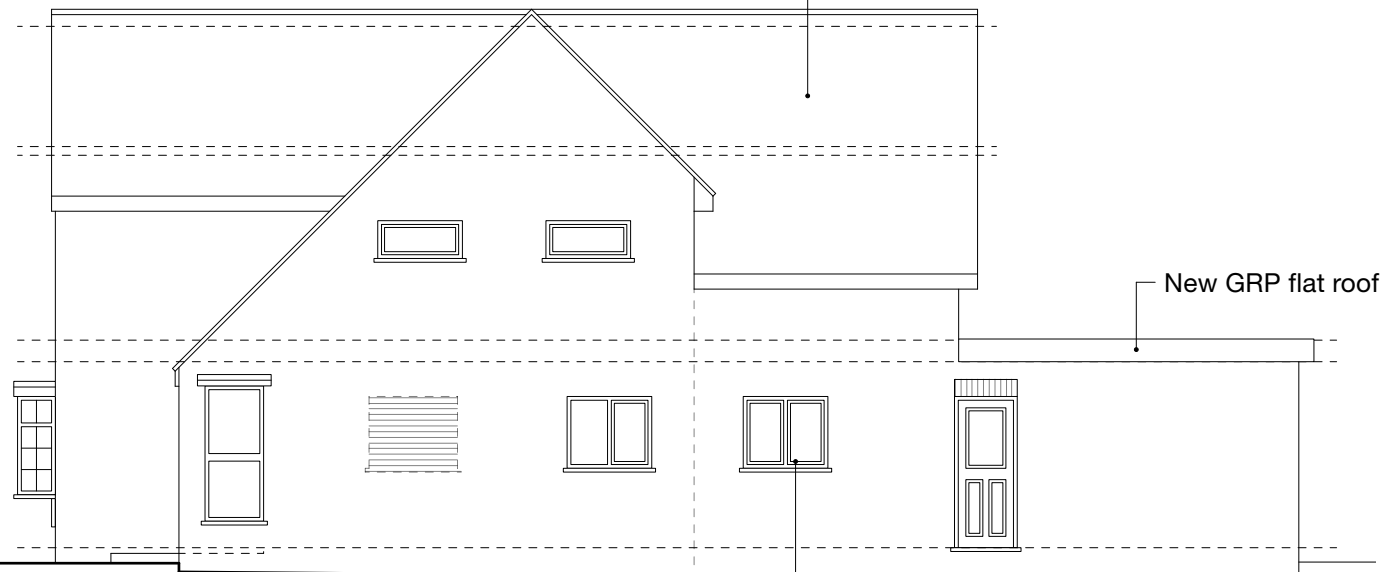

SOUTH
Side

New location for existing glazing

New GRP flat roof

| Revision notes |
|----------------|
| |
| |
| |

PLANNING




www.masonwoodgroup.co.uk
gc@masonwoodgroup.co.uk
020 7118 5040

client
Mr Rajan Bhachu
project
62 Chequers Orchard, Iwer SL0 9NJ
drawing
PROPOSED ELEVATIONS
date
Dec. 2022
work stage
3
scale
1:100 at A3
drawing no
D05
project no
2022.016
revision
-





EAST
Rear

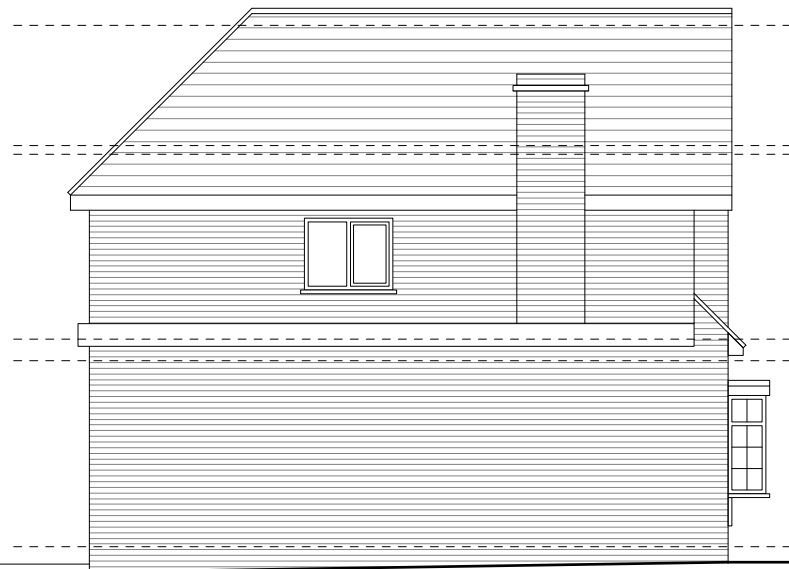

NORTH
Side

| Revision notes |
|----------------|
| - |
| - |
| - |



www.masonwoodgroup.co.uk
gc@masonwoodgroup.co.uk
020 7118 5040

client
Mr Rajan Bhachu

project
62 Chequers Orchard, Iver SL0 9NJ


drawing
EXISTING ELEVATIONS

| | | |
|------------------------|--------------------------|-------------------------------|
| date April, 2022 | scale 1:100 at A3 | project no 2022.016 |
| work stage 1 | drawing no S07 | revision - |


Notes

All new work shown shaded or hatched

Demolition generally shown dotted

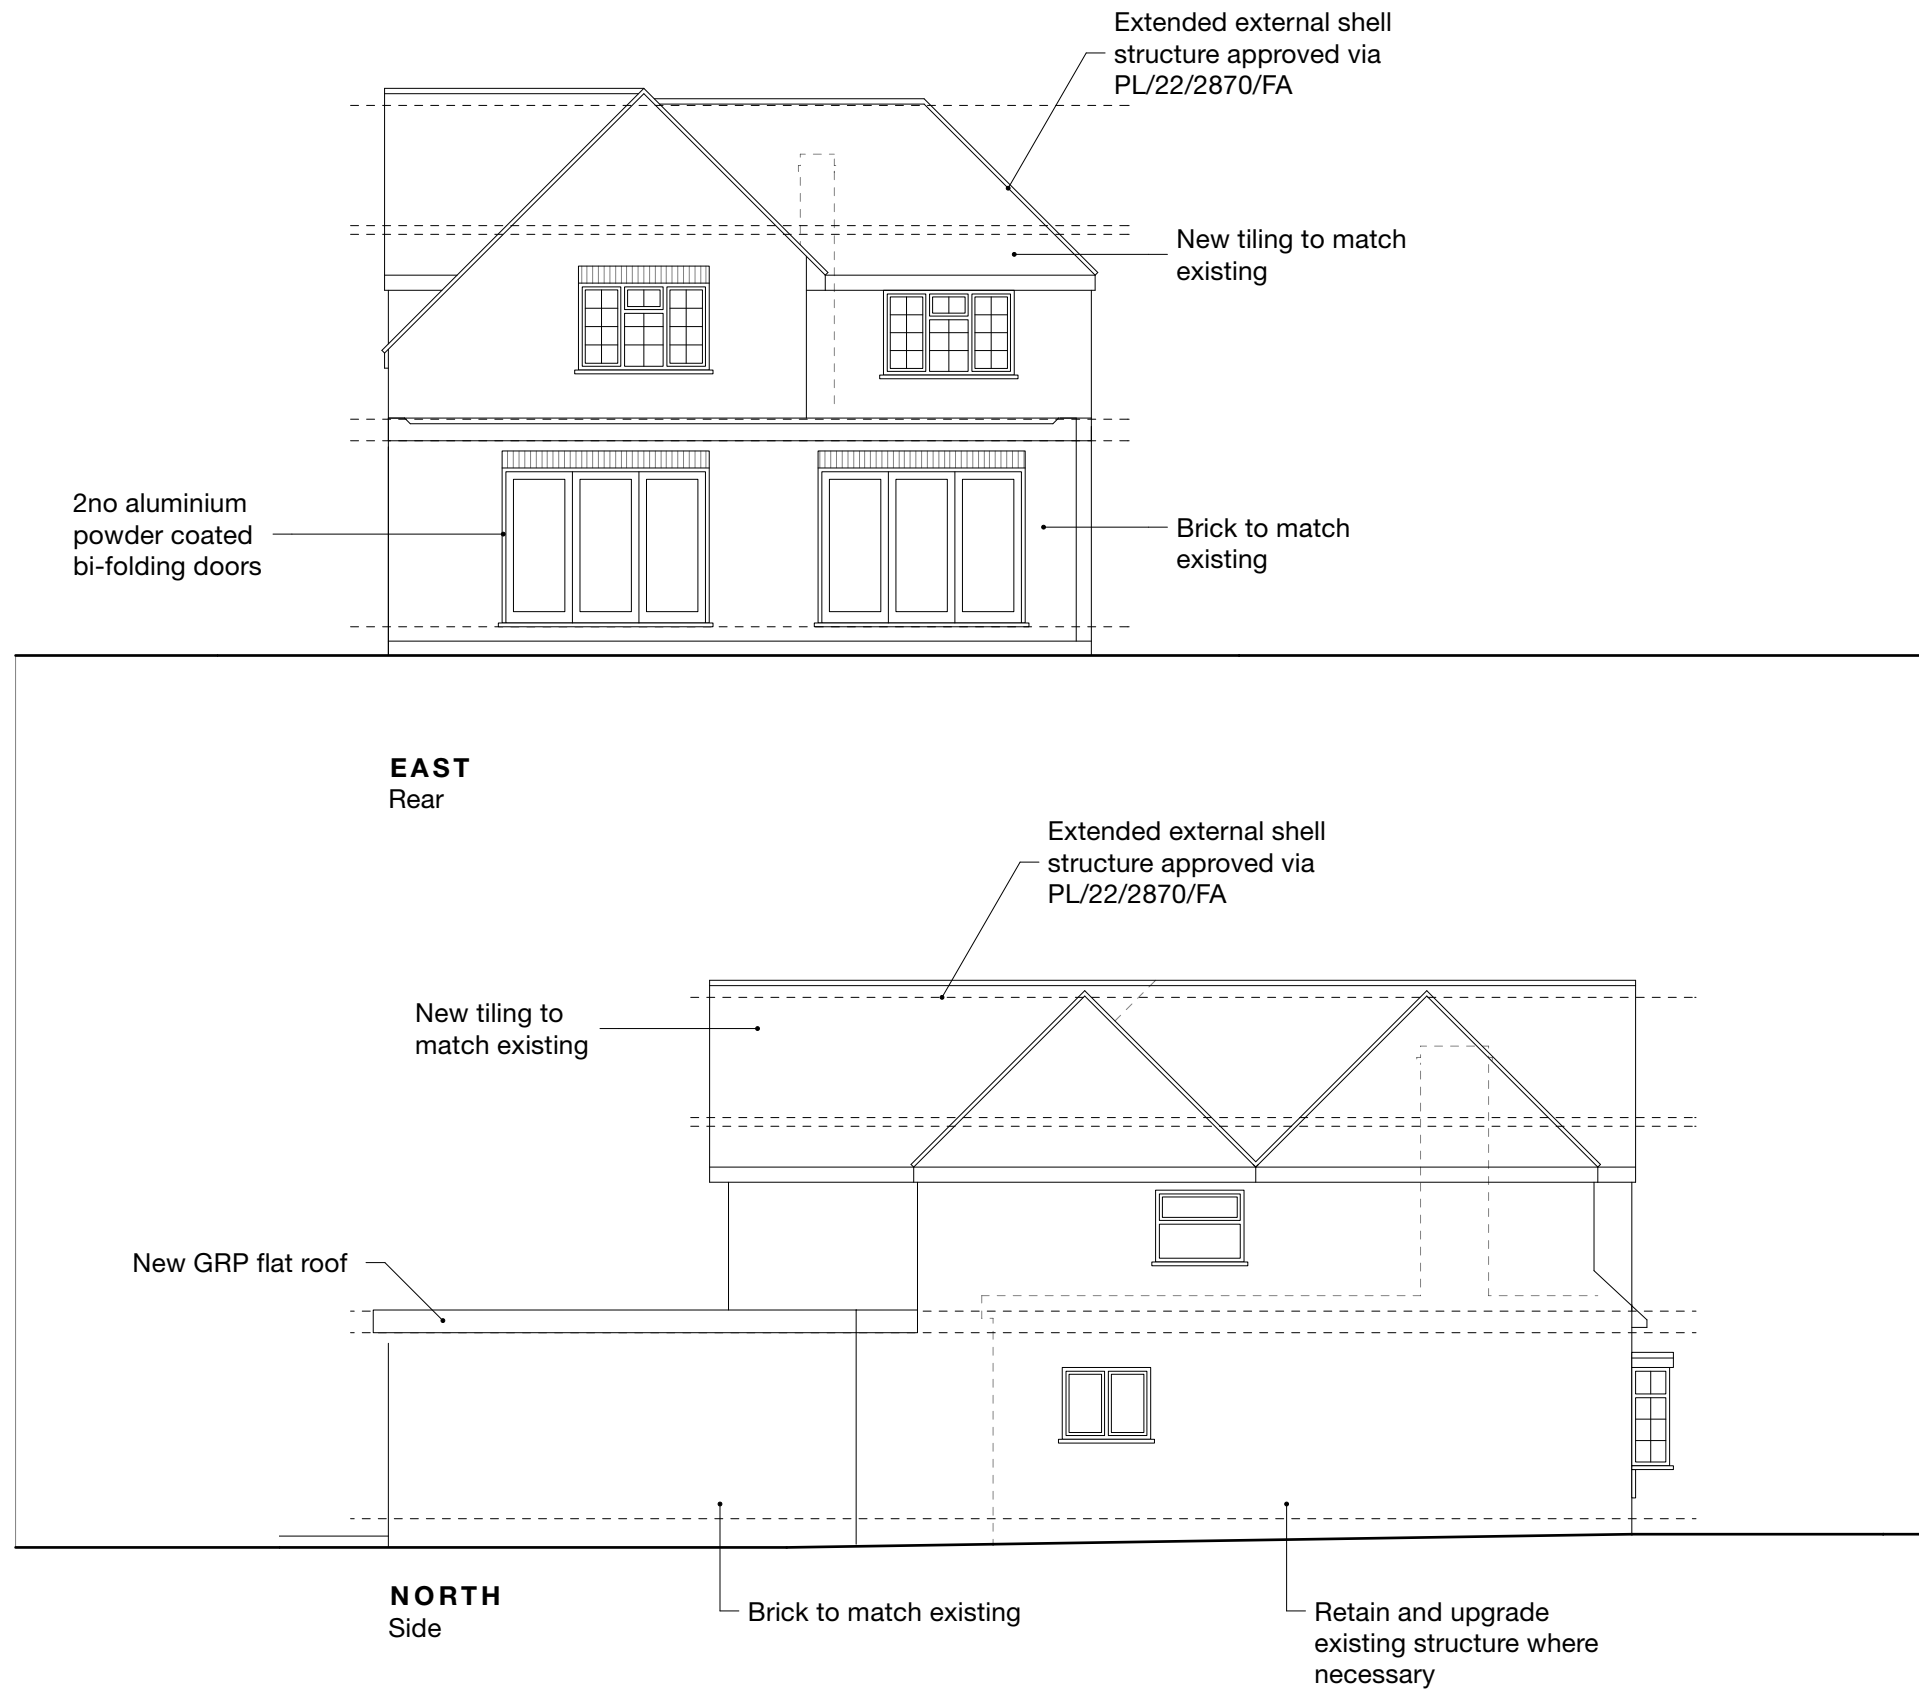

| Revision notes |
|----------------|
| |
| |
| |
| |



client
Mr Rajan Bhachu

project
62 Chequers Orchard, Iver SL0 9NJ

drawing
PROPOSED ELEVATIONS


| | | |
|--|----------------------|------------------------|
| date Dec. 2022 | scale 1:100 at A3 | project no 2022.016 |
| gc@masonwoodgroup.co.uk 020 7118 5040 | work stage 3 | drawing no D06 |
| | | revision - |



CHEQUERS ORCHARD


Notes
 All new work shown shaded or hatched
 Demolition generally shown dotted

- RLA Roof light above
- MH Manhole
- W Wardrobe
- Cpbd Cupboard
- SP Sunpipe

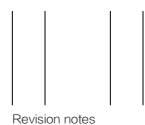

www.masonwoodgroup.co.uk
 gc@masonwoodgroup.co.uk
 020 7118 5040

client
 Mr Rajan Bhachu
 project
 62 Chequers Orchard, Iver SL0 9NJ
 drawing
 PROPOSED GROUND FLOOR PLAN
 date
 Dec. 2022
 work stage
 3
 scale
 1:100 at A3
 drawing no
 D01
 project no
 2022.016
 revision
 -

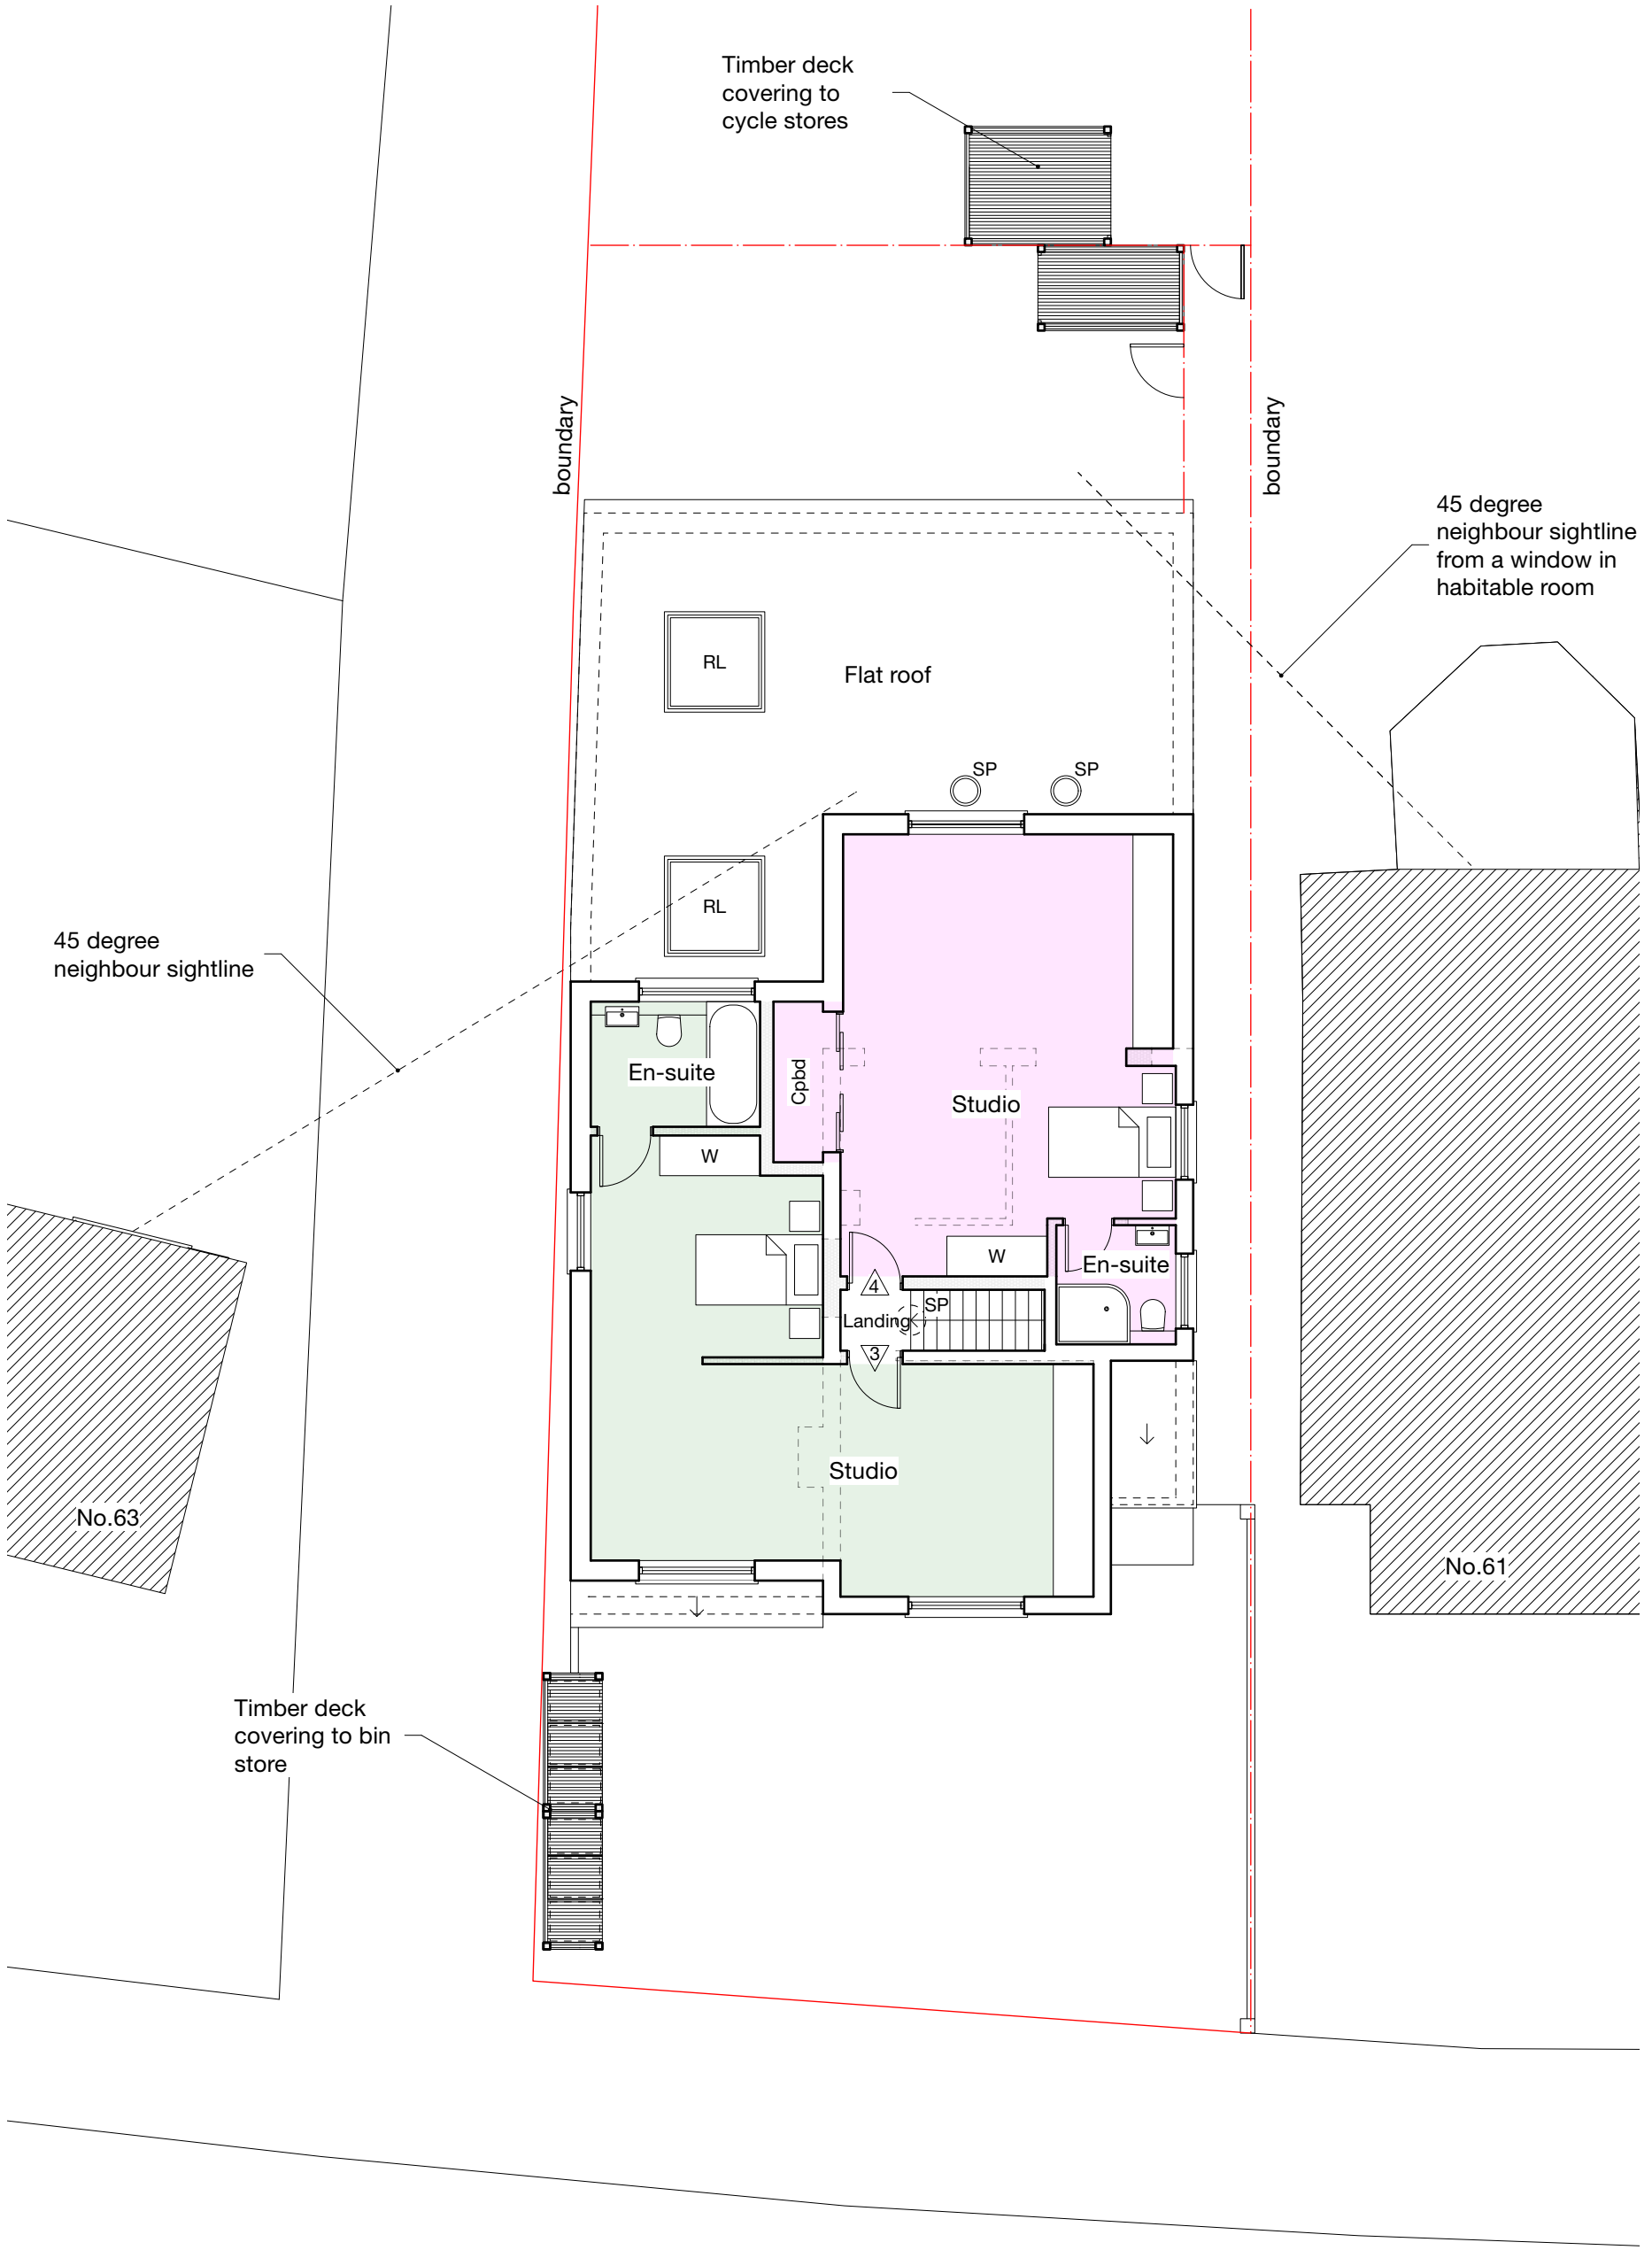


PLANNING

CHEQUERS ORCHARD

Notes
 All new work shown shaded or hatched
 Demolition generally shown dotted

- RLA Roof light above
- MH Manhole
- W Wardrobe
- Cpbd Cupboard
- SP Sunpipe

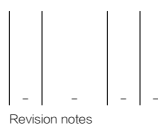

client
Mr Rajan Bhachu

project
62 Chequers Orchard, Iver SL0 9NJ

drawing
PROPOSED FIRST FLOOR PLAN

date
Dec. 2022

work stage
3

scale
1:100 at A3

drawing no
D02

project no
2022.016

revision
-

www.masonwoodgroup.co.uk
gc@masonwoodgroup.co.uk
 020 7118 5040