



Ordnance Survey (c) Crown Copyright 2016. All rights reserved. Licence number 100022432

1:1250 LOCATION PLAN



No.	Date	By	Contents
-----	------	----	----------

Revisions

Drawing Title			
Location Plan			

Project


Reduction and retention of existing stable building

Scale	Date	Drawn by
As stated	January 2023	SD





Client Details

Bellwood Farm
 Bellwood Lane
 Iver
 Buckinghamshire
 SL0 0LU


Drg.No.	BF S 02	Rev.	C
---------	---------	------	---

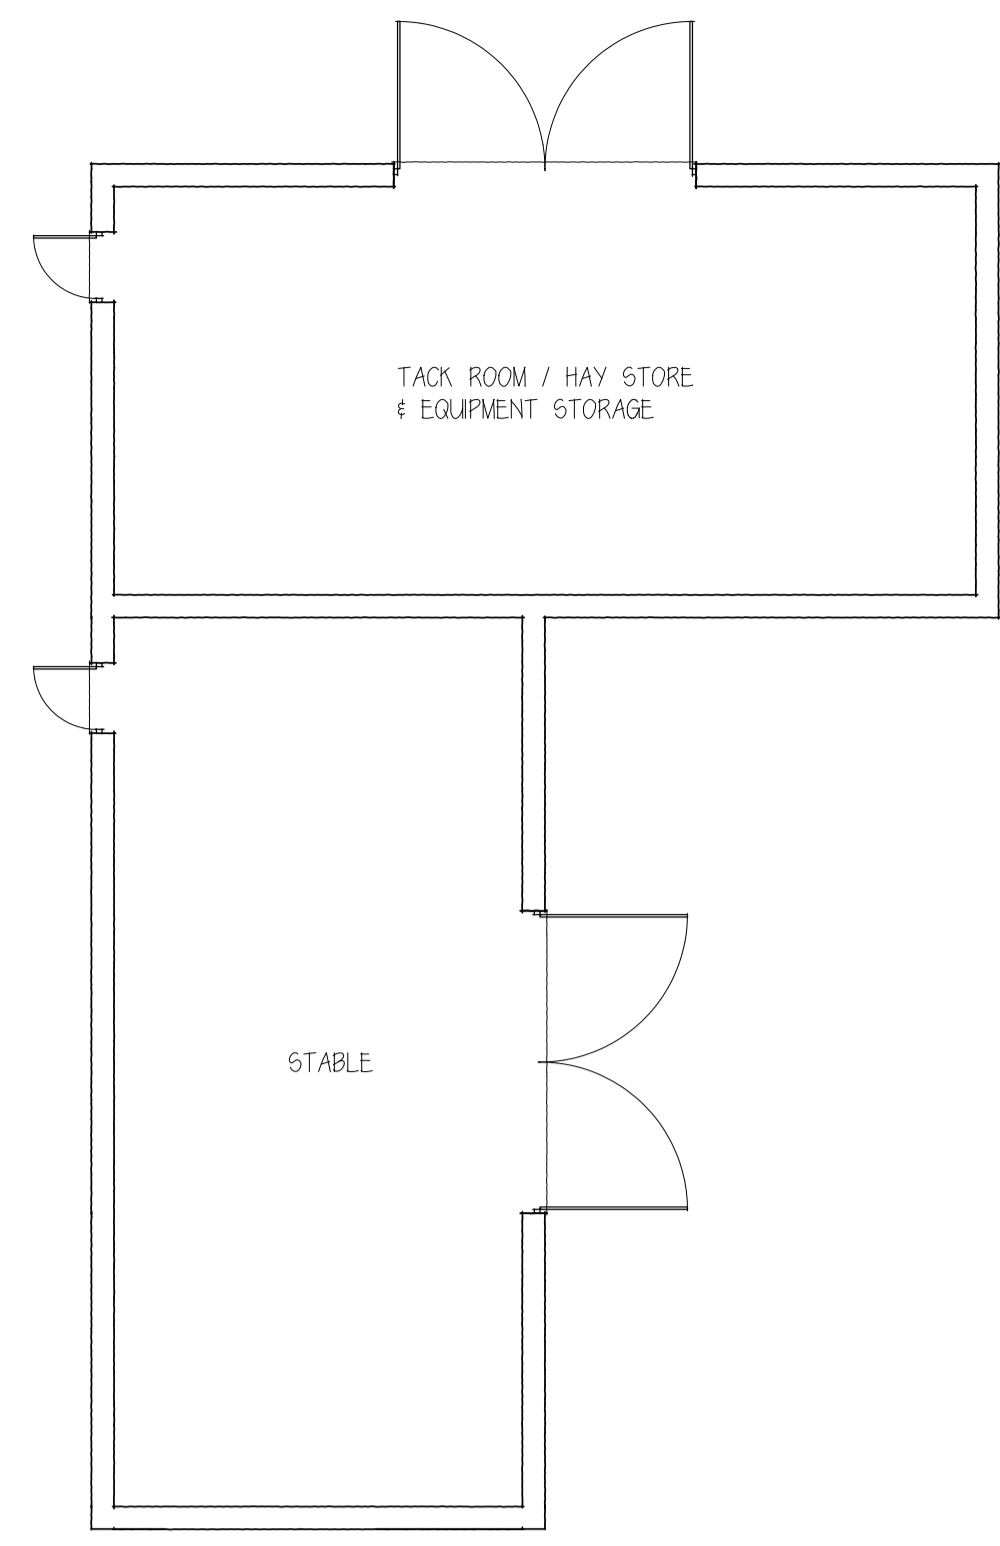


1:100 FLOOR PLAN

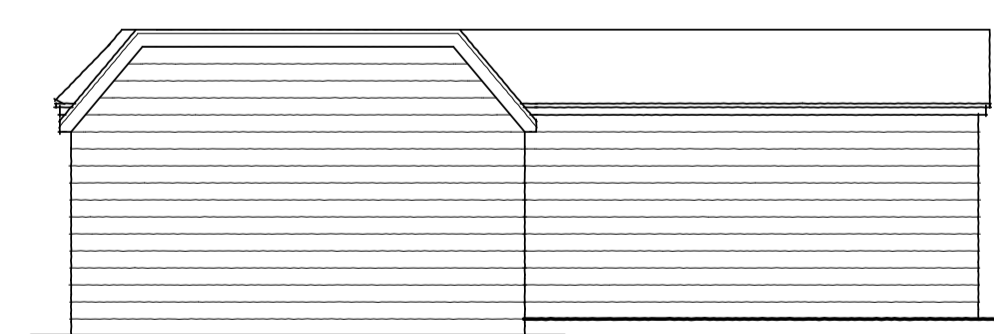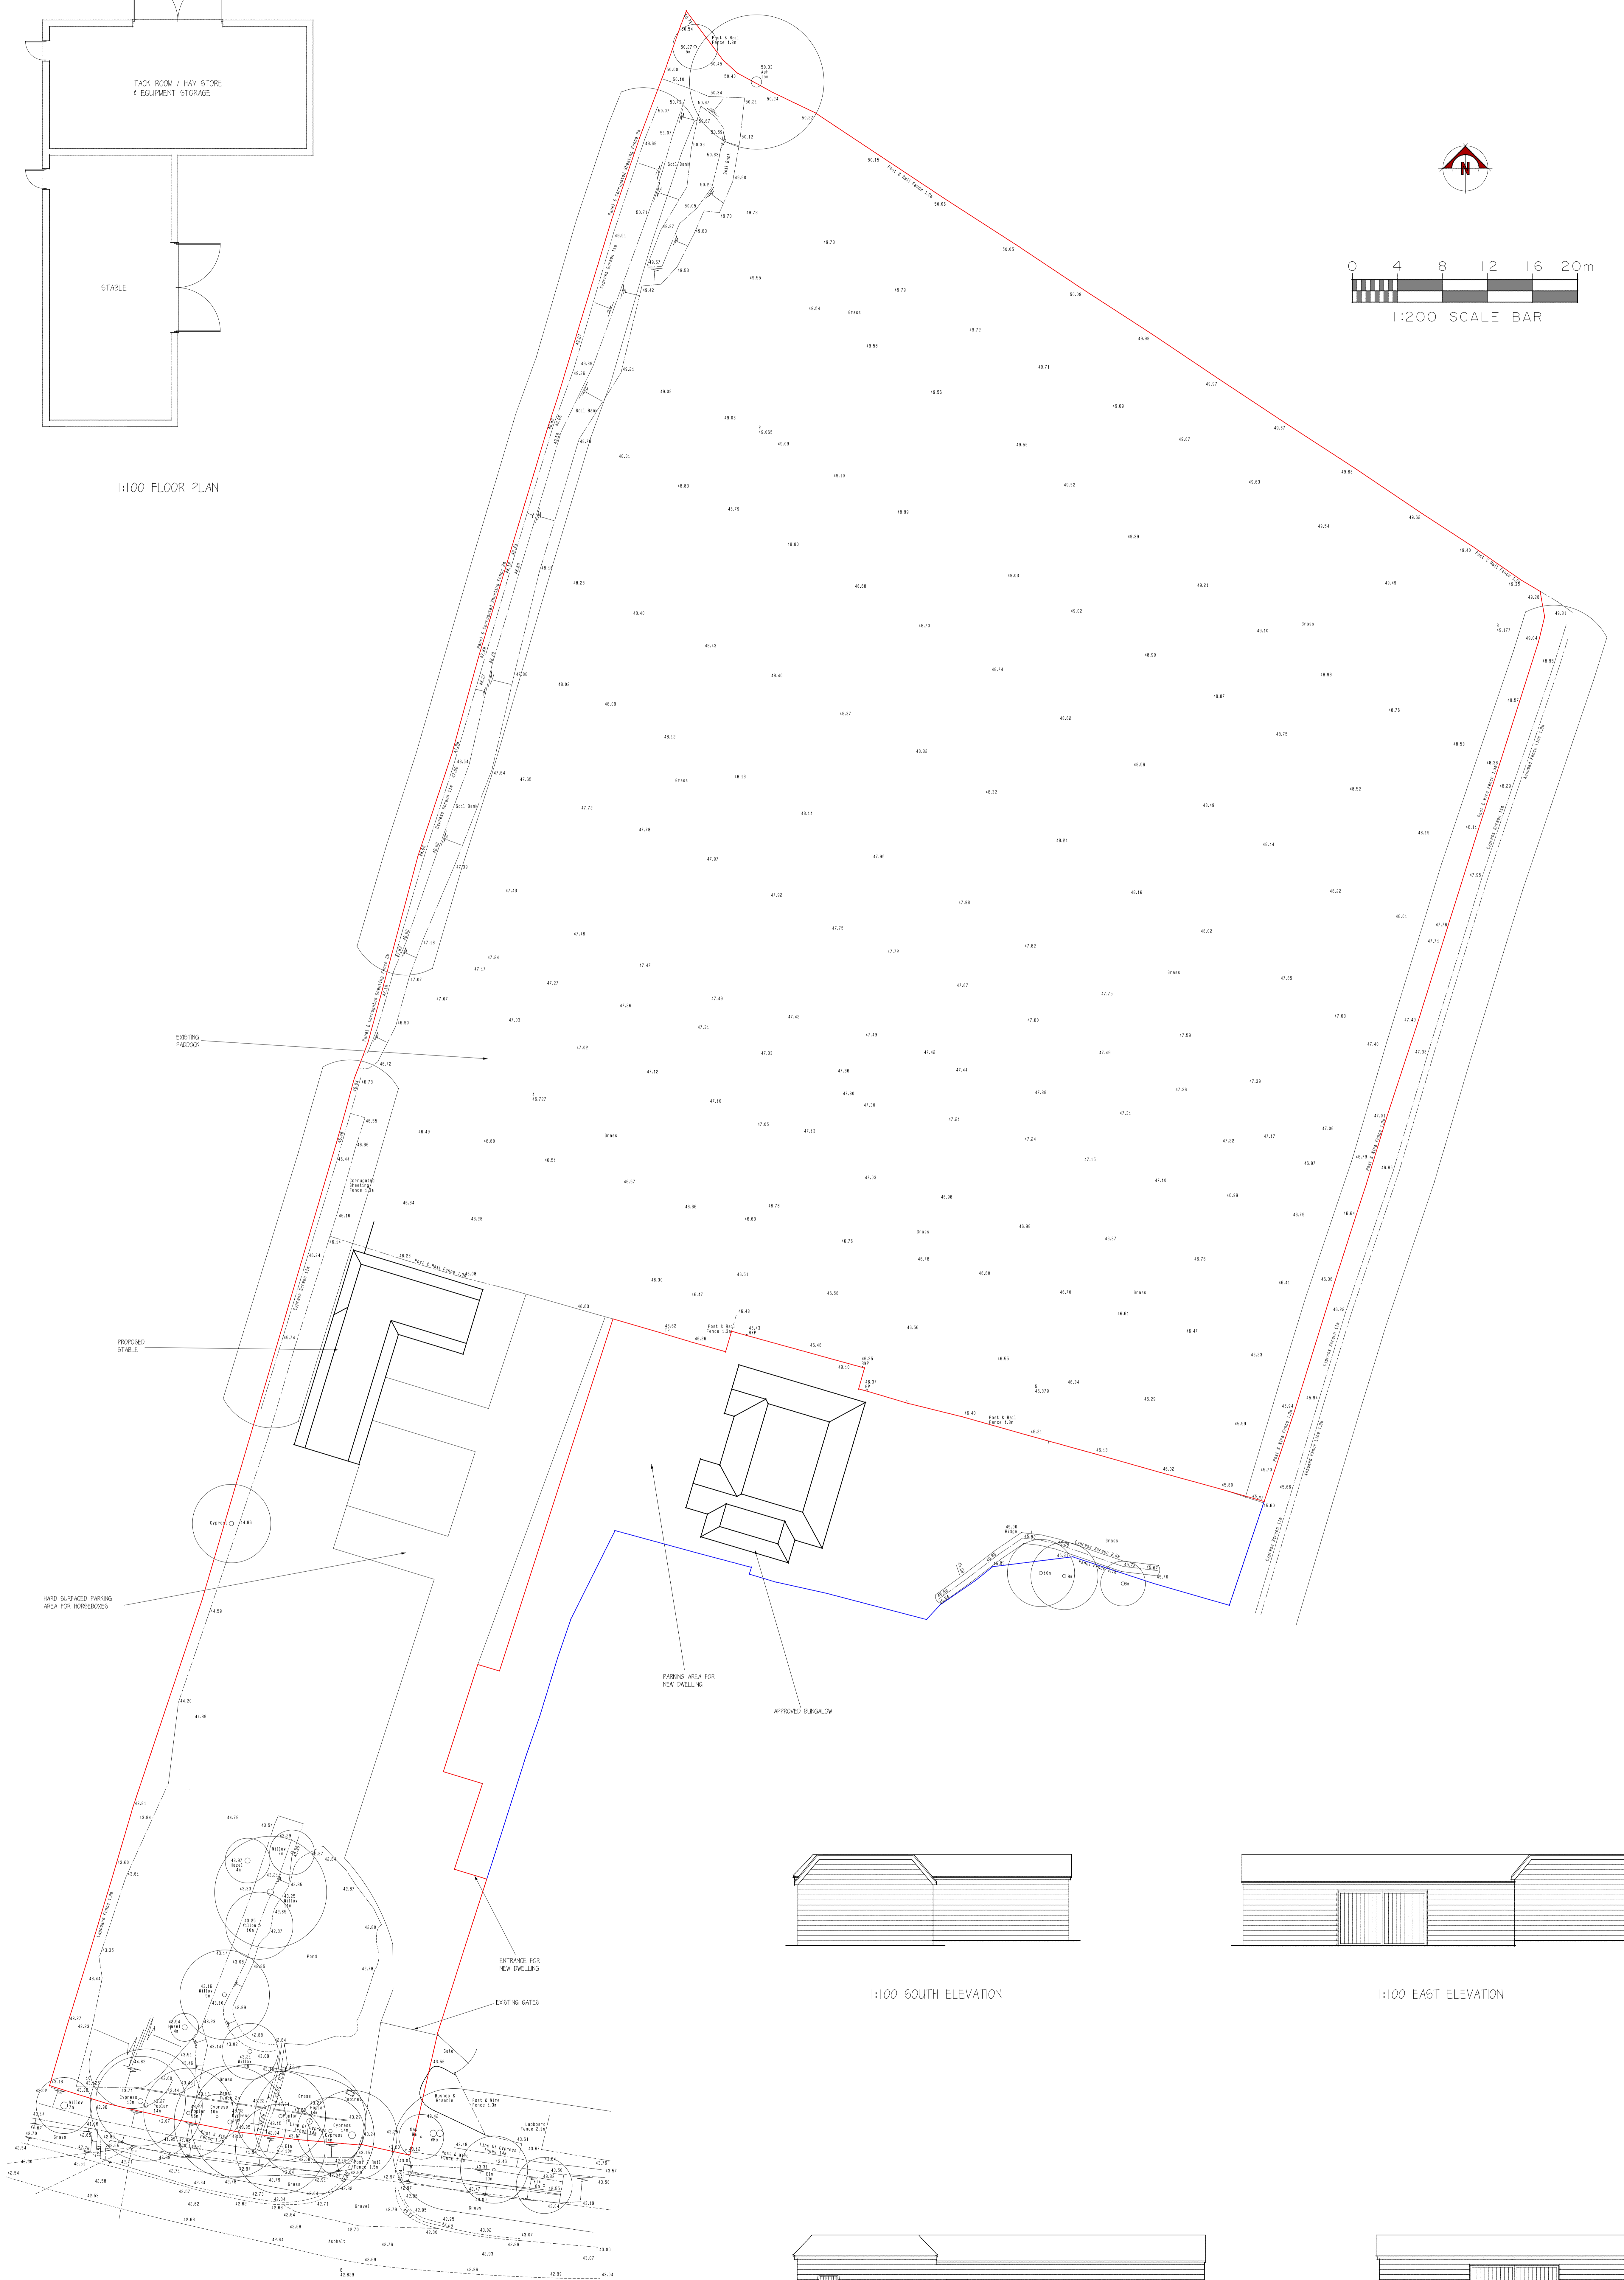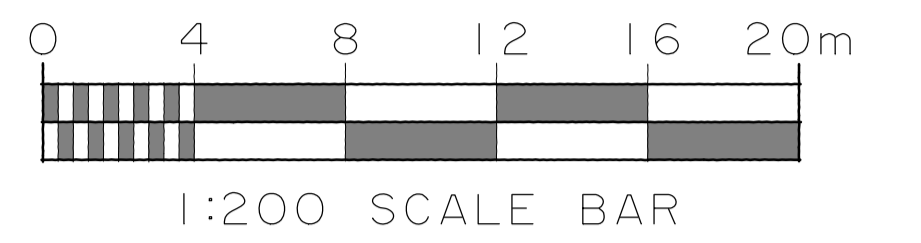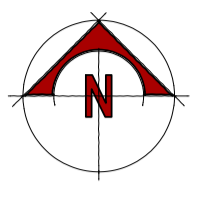


1:100 SOUTH ELEVATION

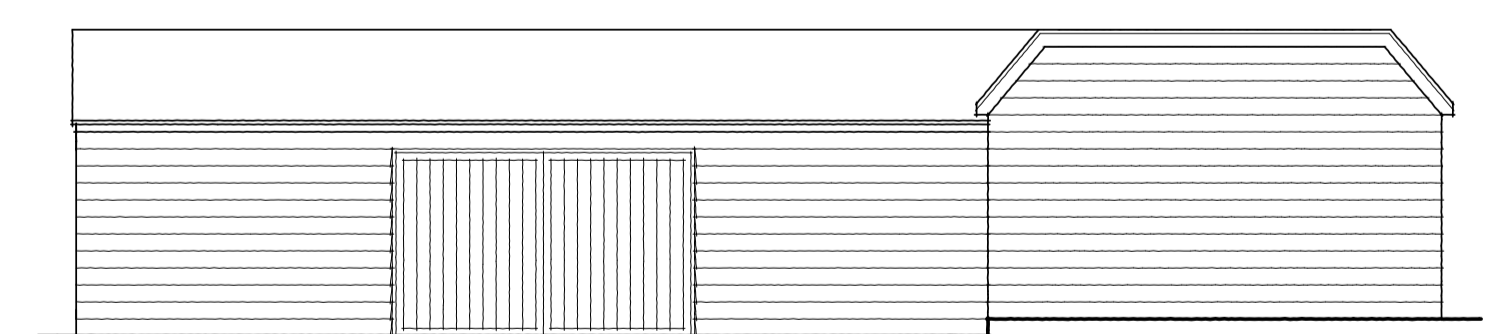

1:100 EAST ELEVATION

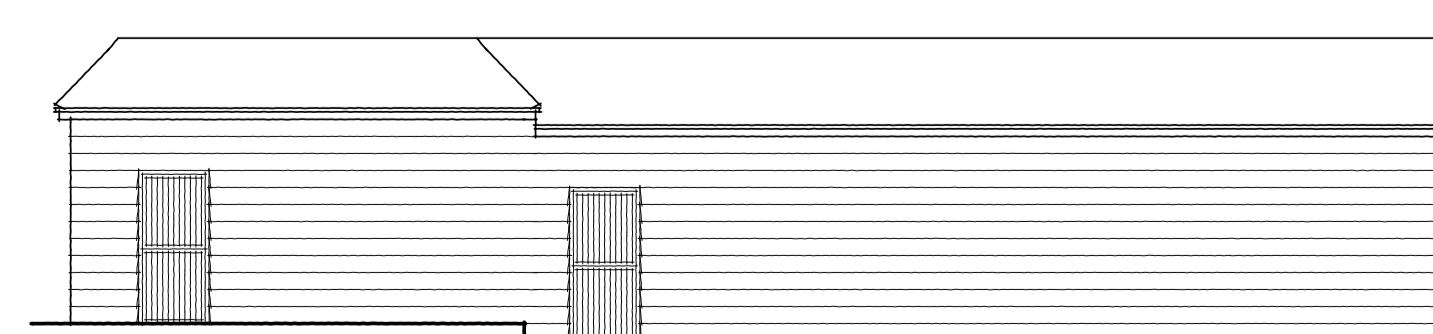

1:100 WEST ELEVATION

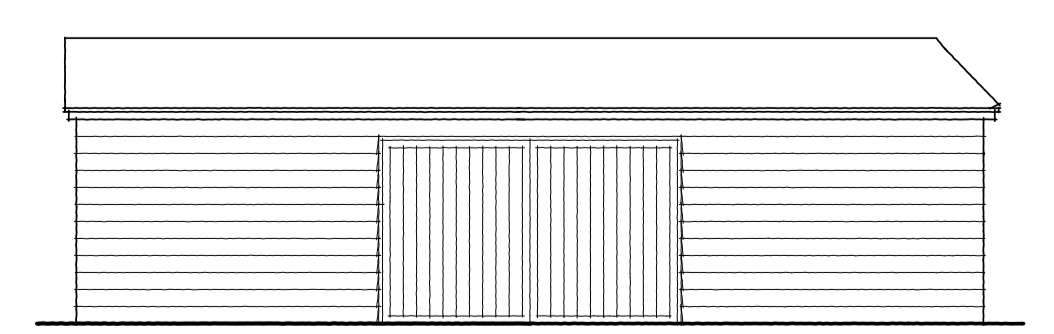

1:100 NORTH ELEVATION

DRAWING NO. BF 5 01 E

REDUCTION AND RETENTION OF EXISTING STABLE BUILDING

1:200 SITE PLAN
& ROOF PLAN

PROPOSED SITE PLAN, FLOOR PLANS & ELEVATIONS

JANUARY 2023

