

SITE PLAN
Scale 1:500



?Crown Copyright and database rights 2023 OS Licence no. AC0000849896


LOCATION PLAN
Scale 1:1250

Rev	Description

Project
Heath Rise
2 Bangors Road North
SL0 0BG

Drawing
SITE AND LOCATION PLAN

SCALE	Date	Drawing no.
As Shown		23_07_03

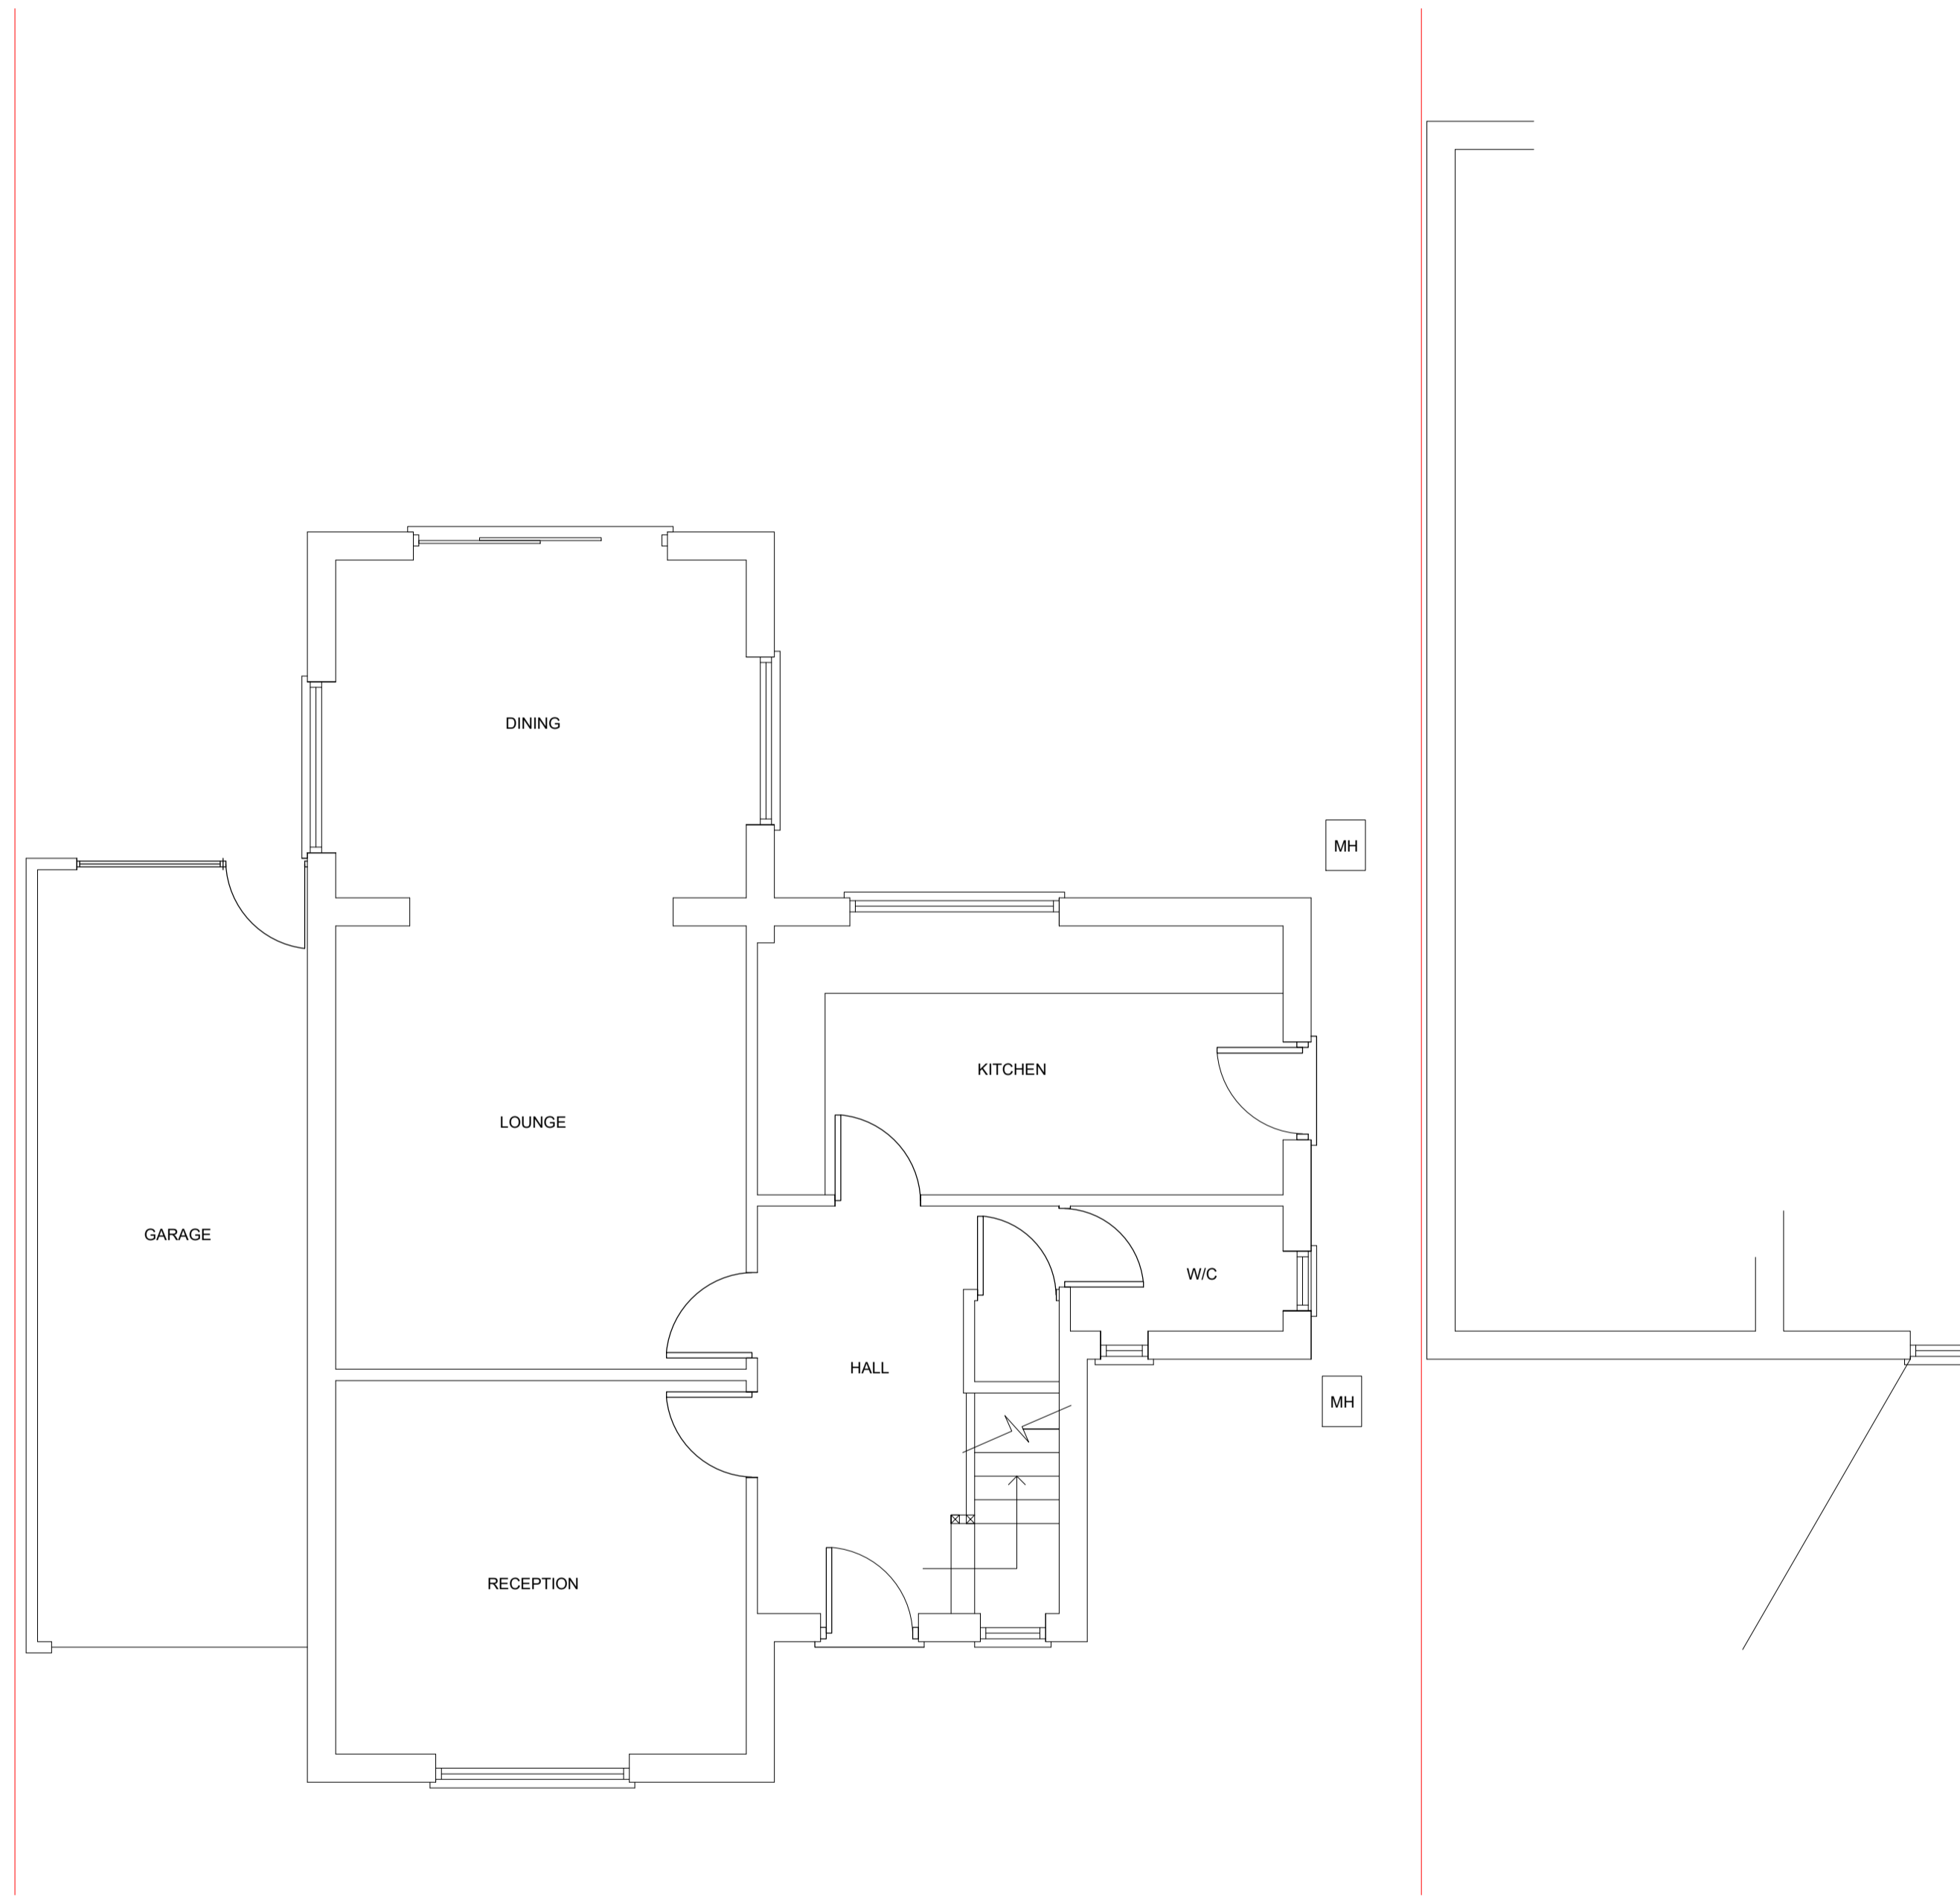


EXISTING GROUND FLOOR PLAN
Scale 1:50




EXISTING FRONT ELEVATION
Scale 1:100




EXISTING REAR ELEVATION
Scale 1:100

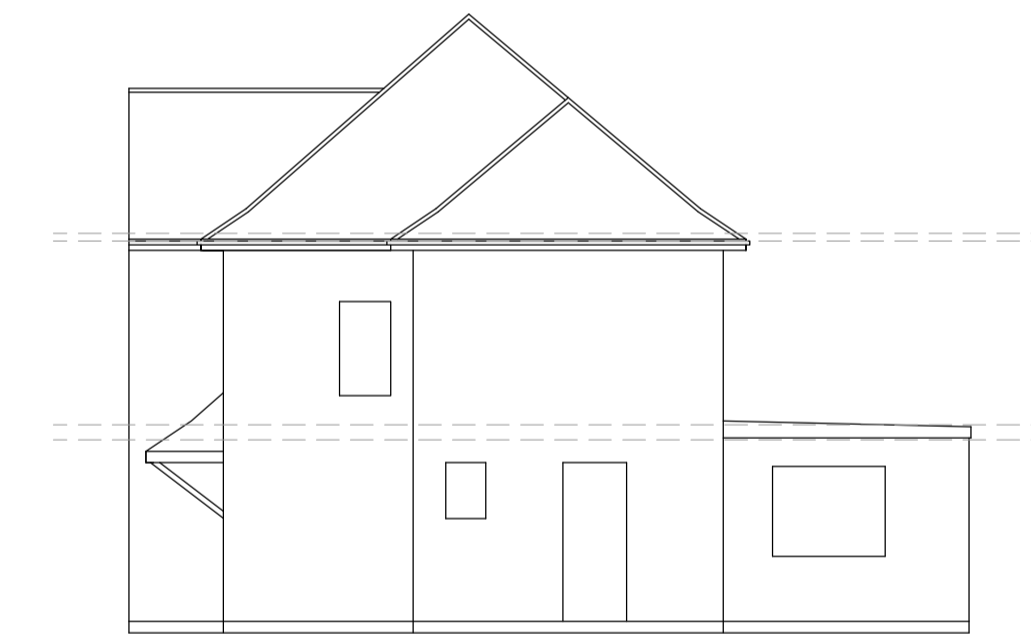

EXISTING SIDE ELEVATION
Scale 1:100

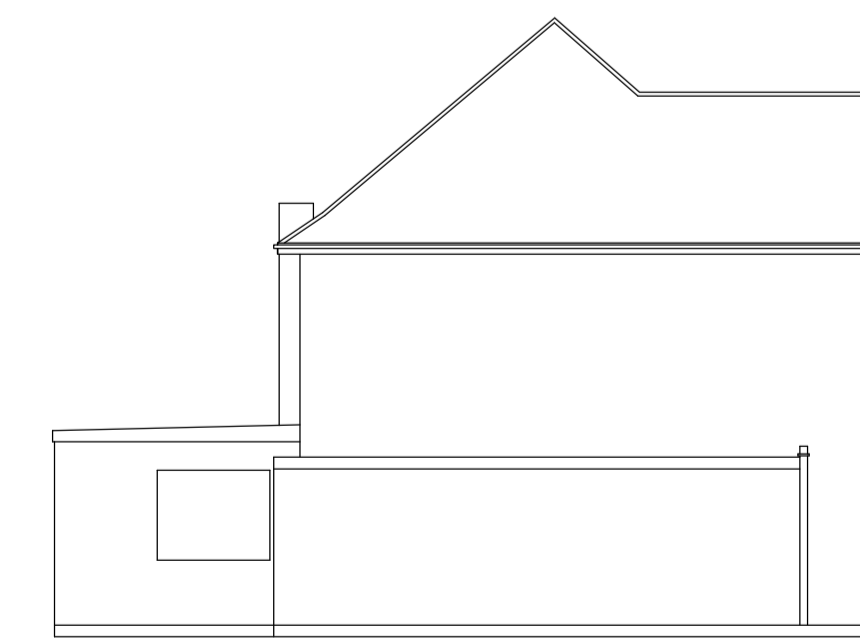

EXISTING SIDE ELEVATION
Scale 1:100

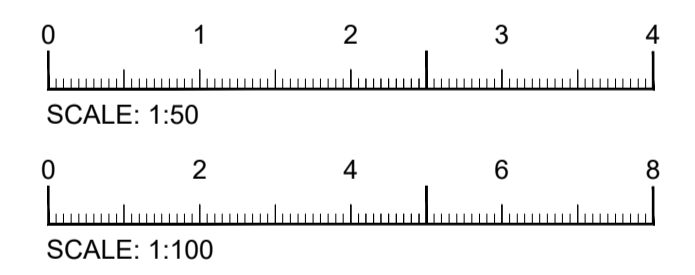


Rev	Description

Project


Heath Rise
2 Bangors Road North
SL0 0BG

Drawing
EXISTING PLANS AND
ELEVATION

SCALE As Shown	Date	Drawing no. 23_07_01
-------------------	------	-------------------------

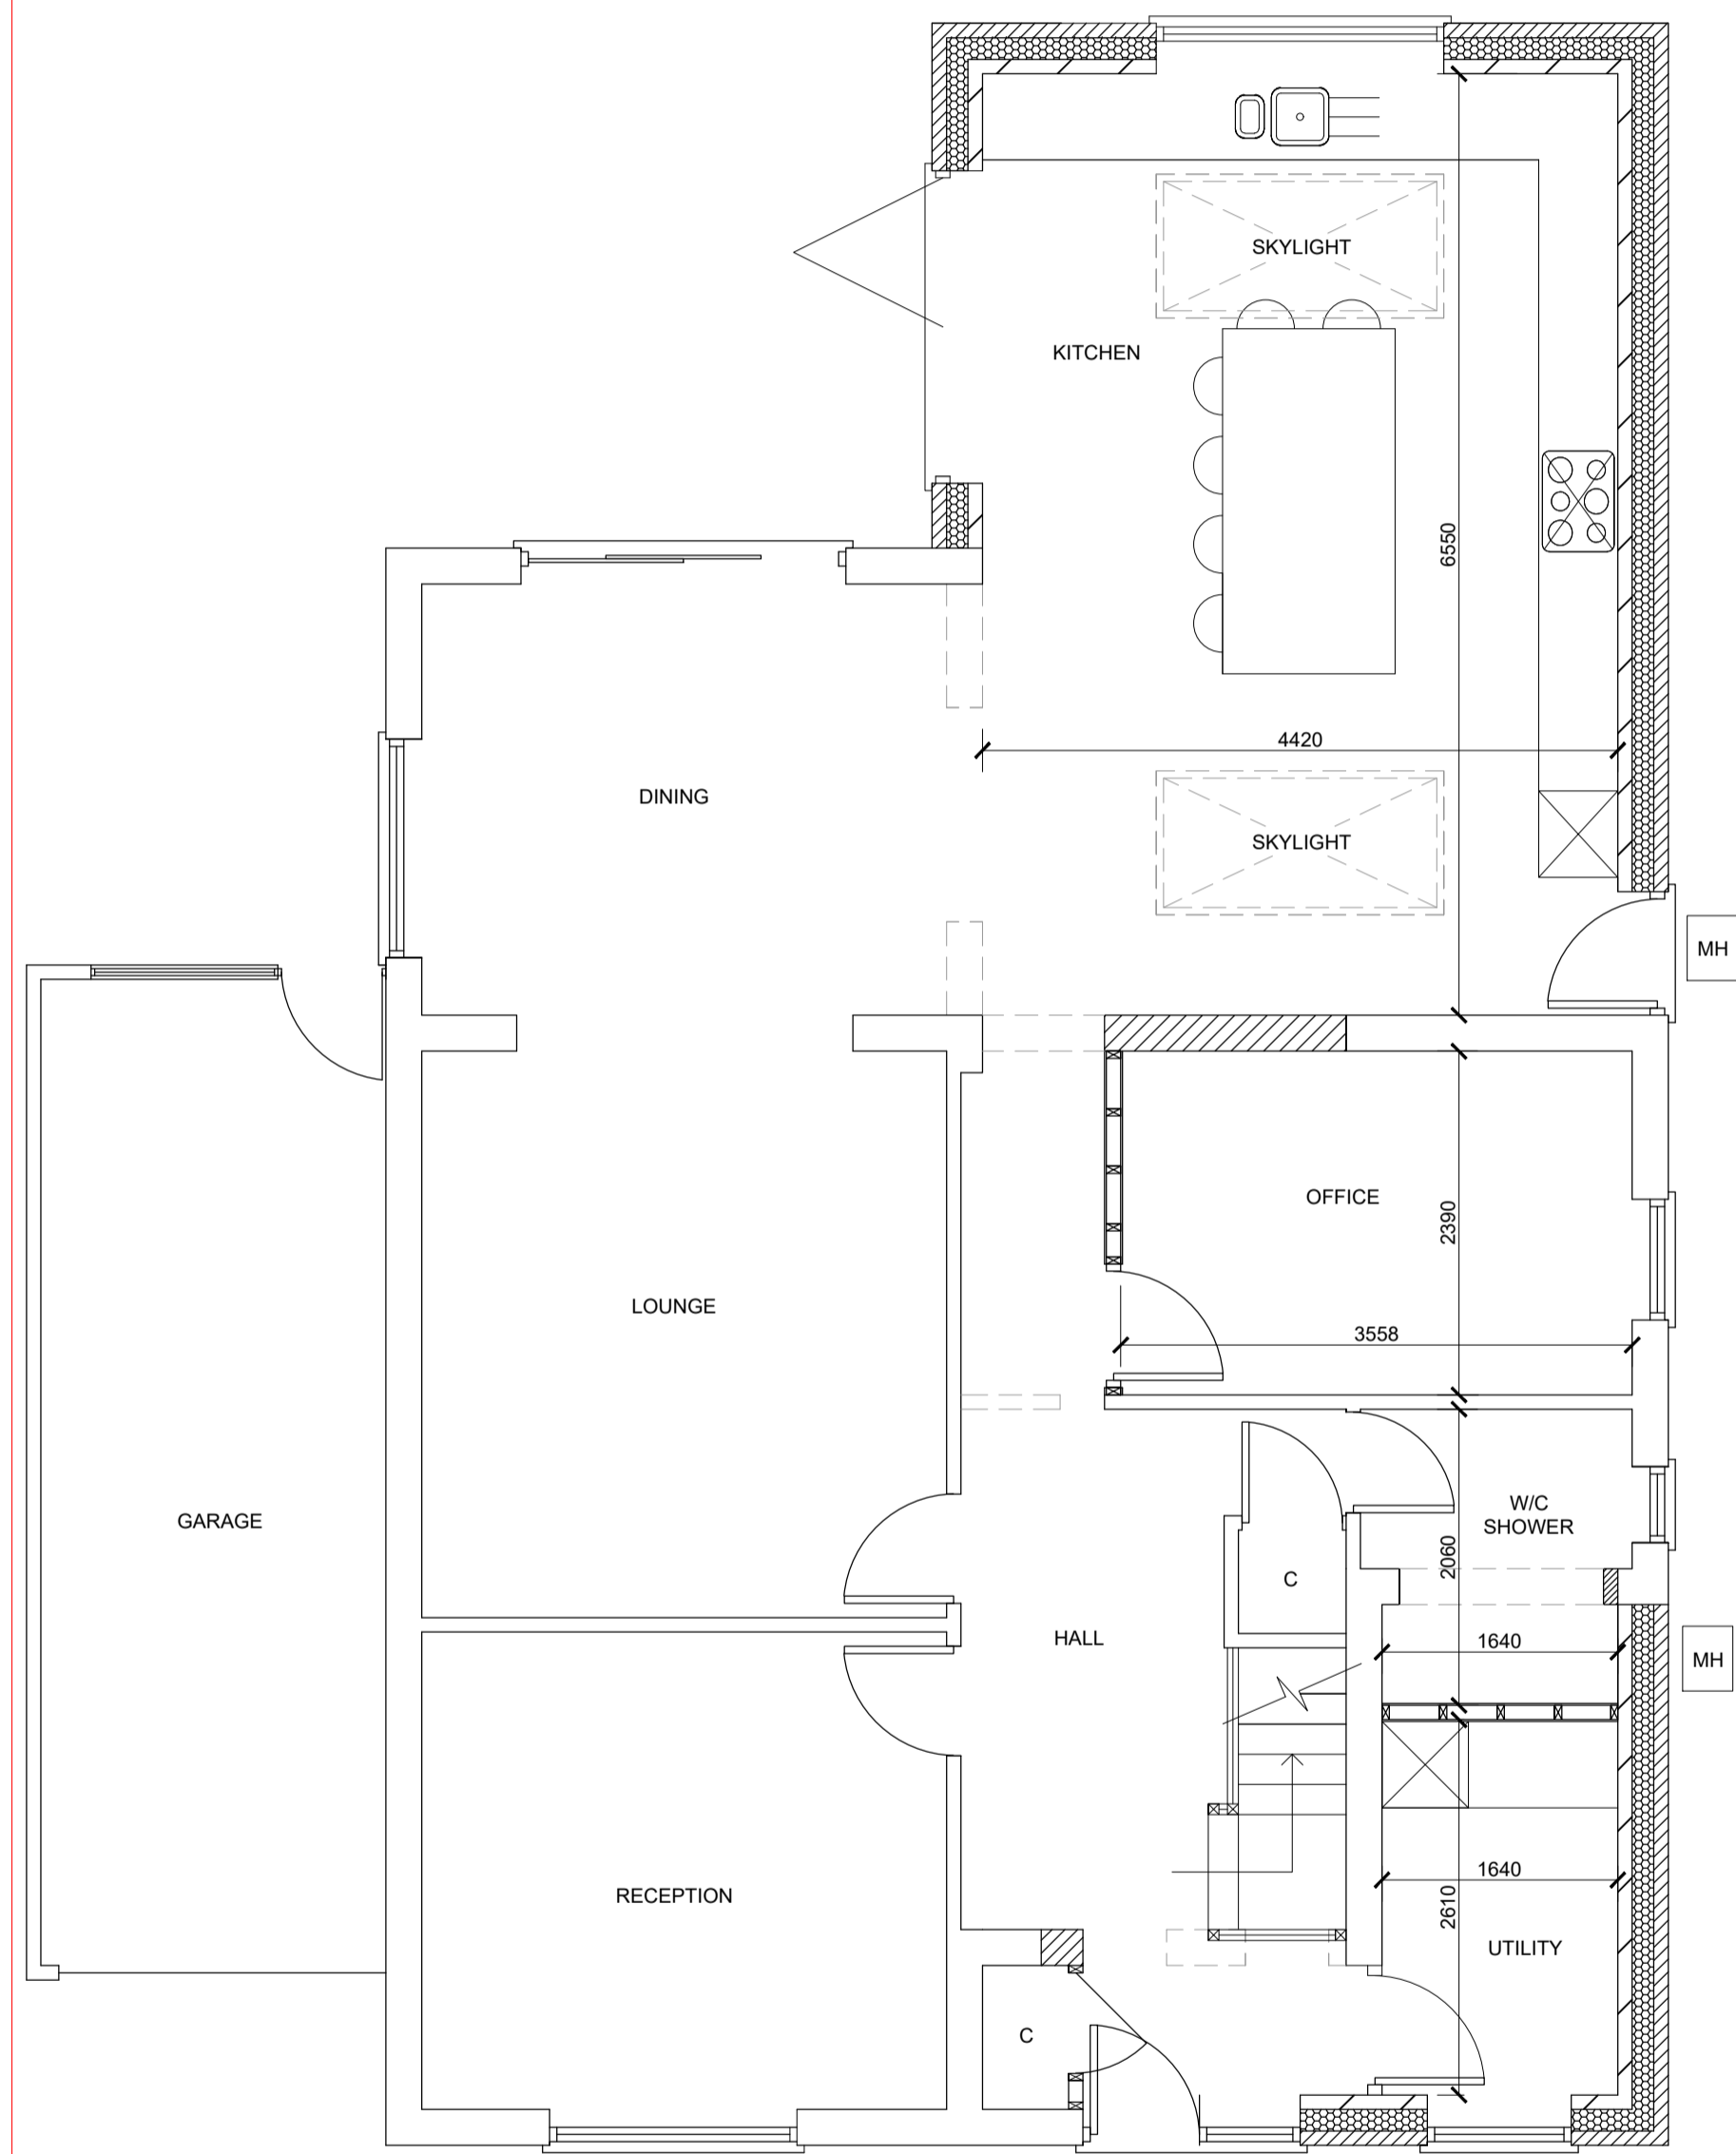

PROPOSED GROUND FLOOR PLAN
Scale 1:50

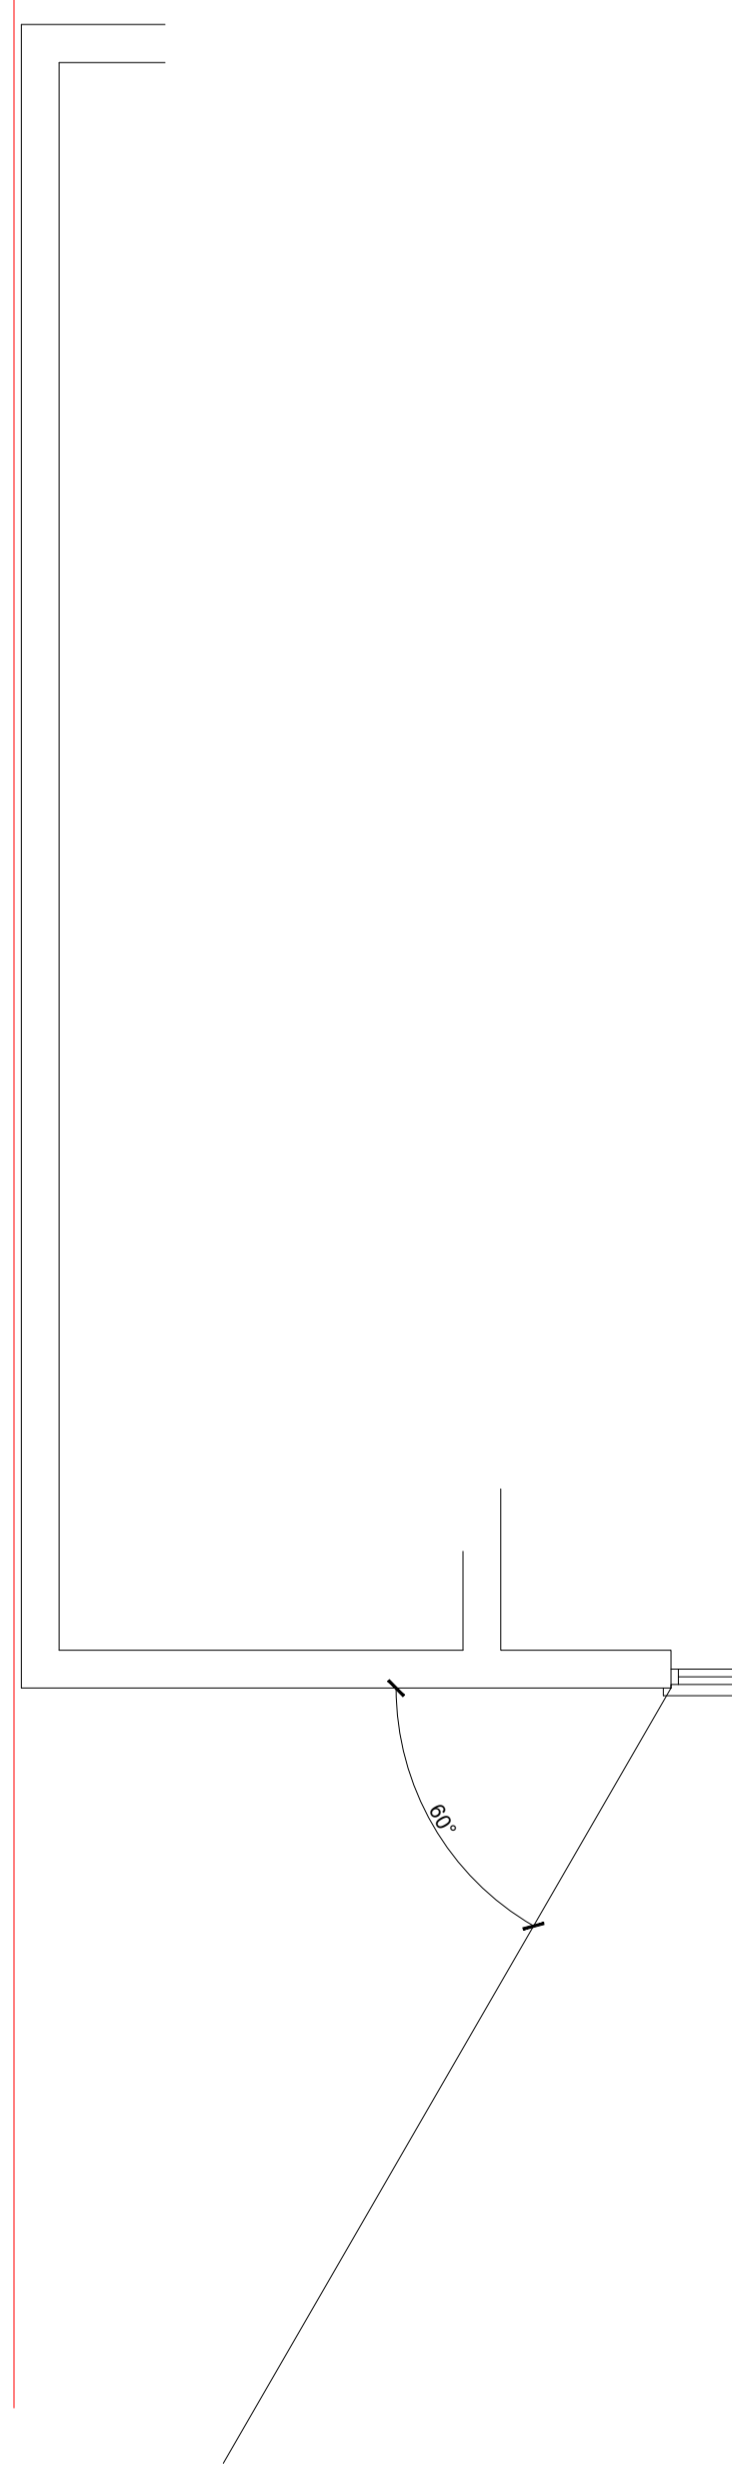


PROPOSED FRONT ELEVATION
Scale 1:100




PROPOSED REAR ELEVATION
Scale 1:100



PROPOSED SIDE ELEVATION
Scale 1:100

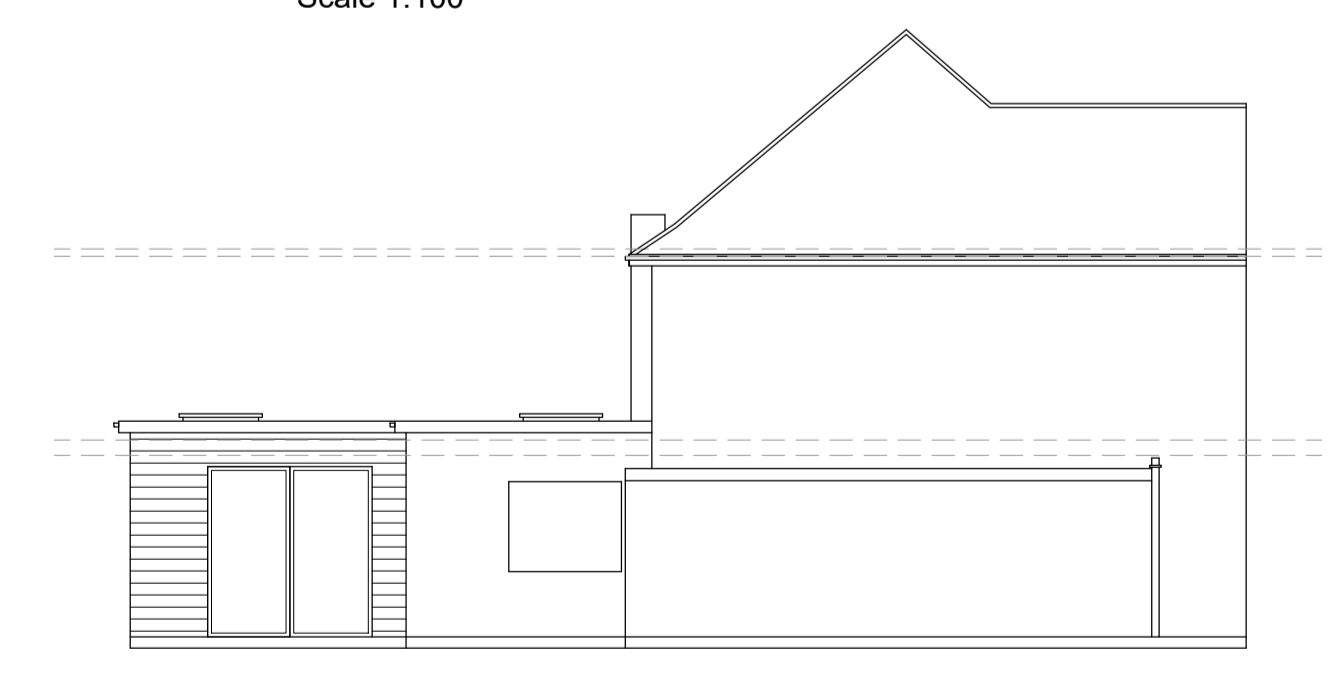

PROPOSED SIDE ELEVATION
Scale 1:100

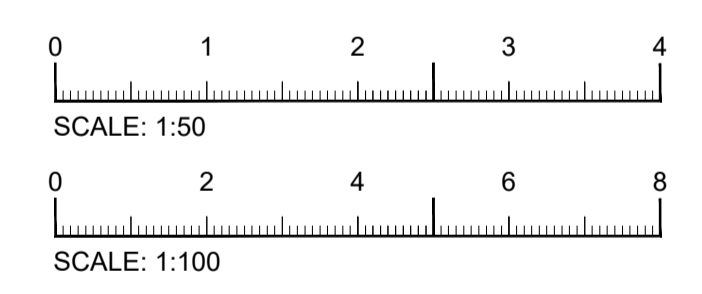

Rev	Description
Project	
Heath Rise 2 Bangors Road North SL0 0BG	
Drawing	
PROPOSED PLANS AND ELEVATION	

SCALE As Shown	Date	Drawing no. 23_07_02
-------------------	------	-------------------------