




Notes

©Crown Copyright and database rights 2019 OS 100019980

Site Area: 1420.1m²

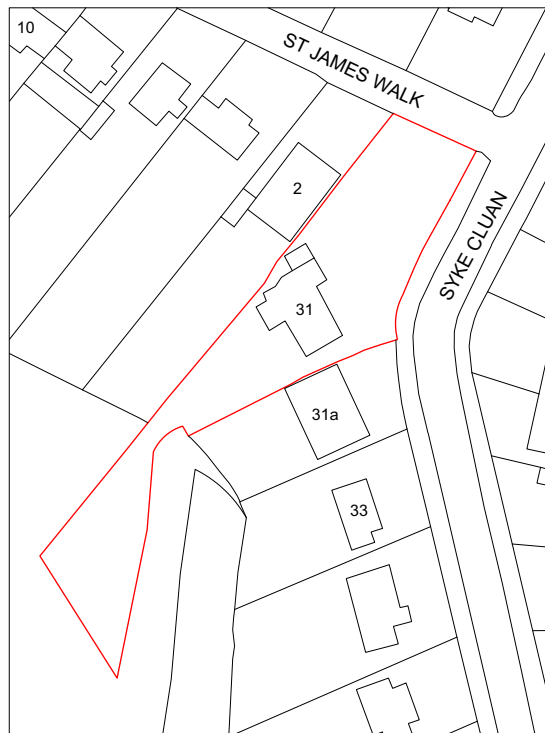

Revision	Notes
-	-
-	-
-	-
-	-

  


MASONWOOD
DESIGN


client
Mr Tejinder Balra

project
31 Syke Clau, Richings Park, SLO

drawing
SITE LOCATION PLAN


date Sept. 2020	scale 1:1250 at A4	project no RDB.024
work stage 1	drawing no S01	revision -

www.masonwoodgroup.co.uk
gc@masonwoodgroup.co.uk
+44 7498 589399

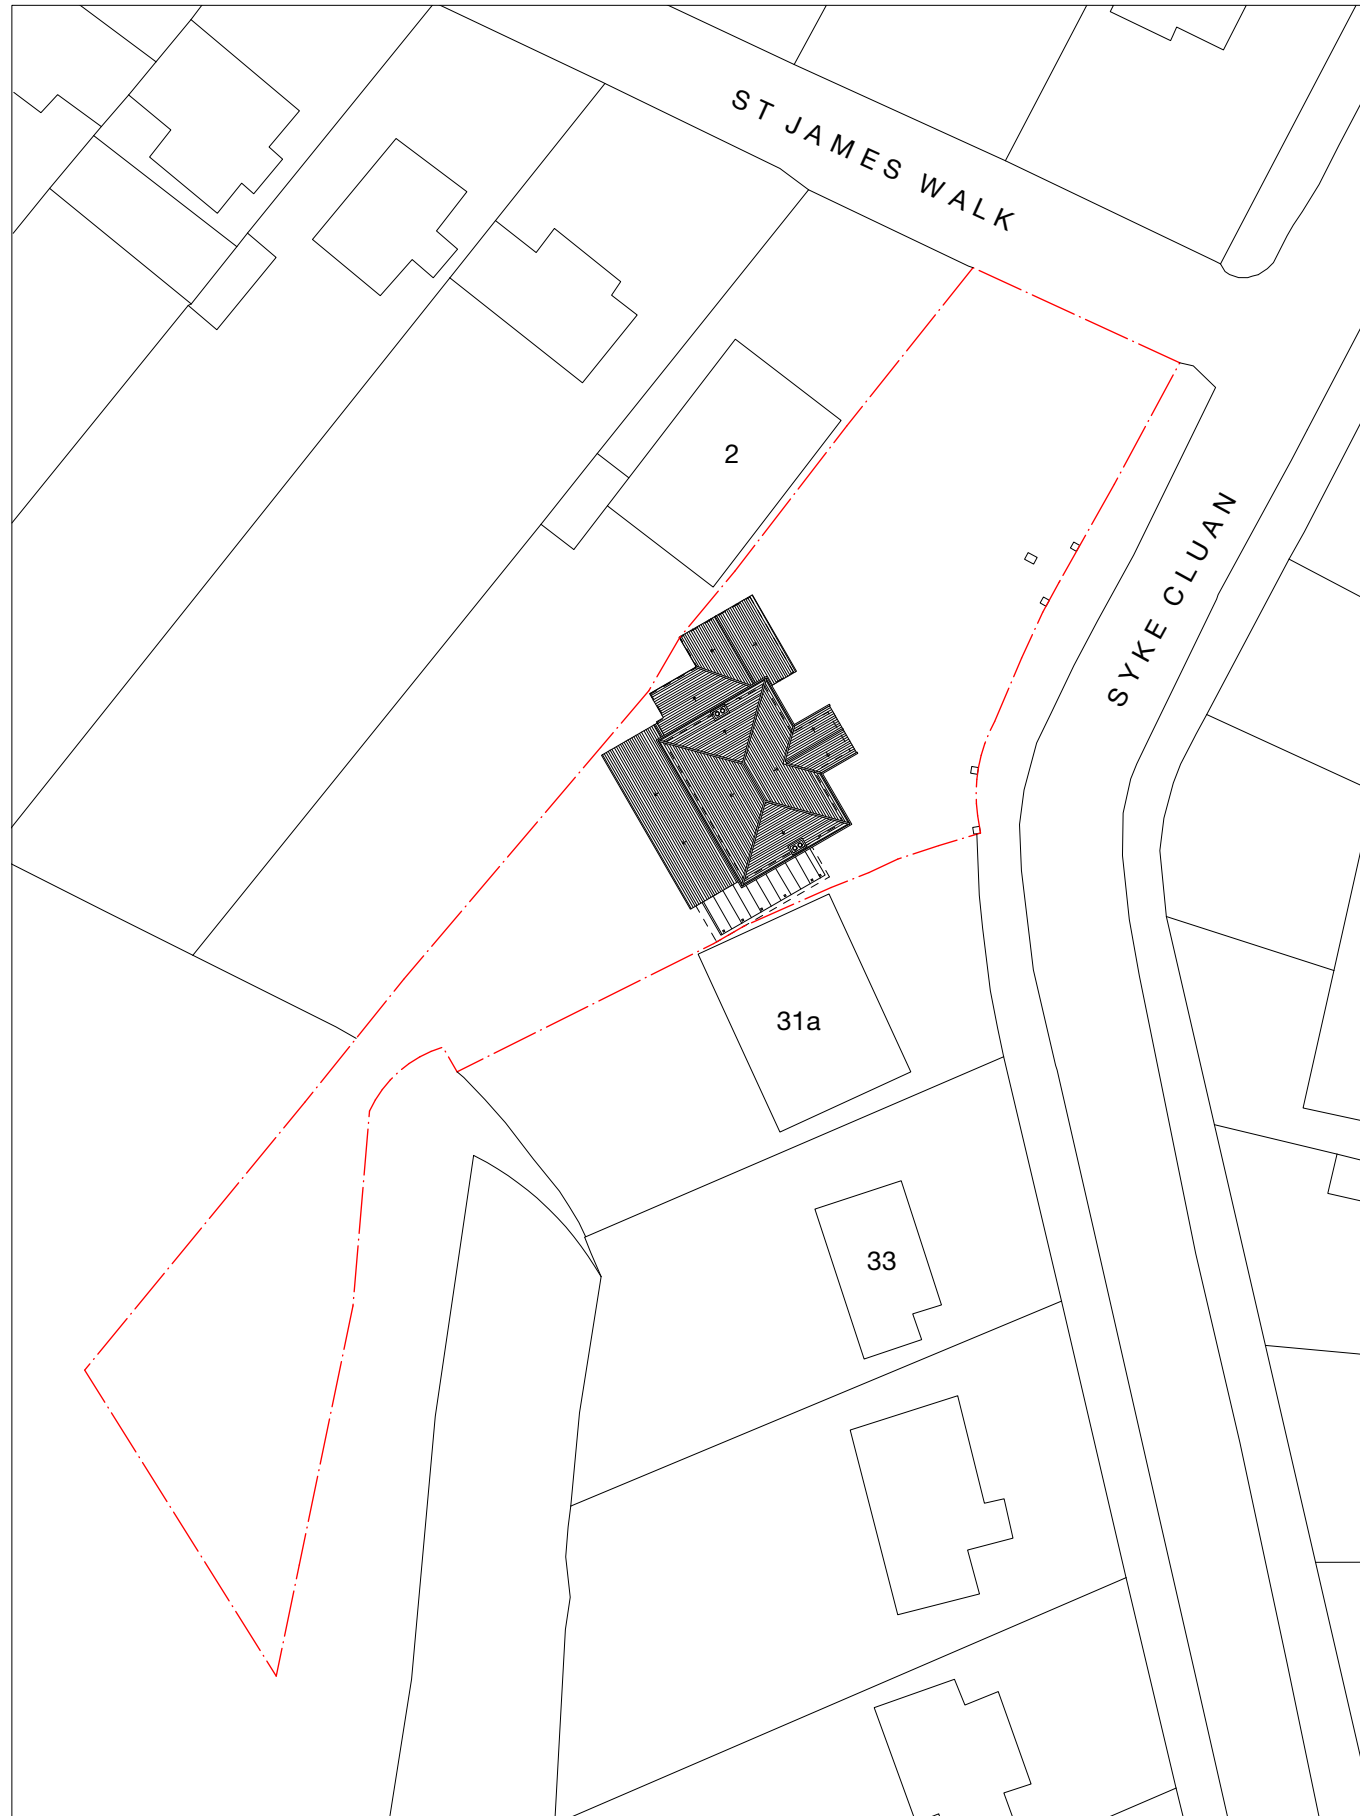

Revision notes

Rev. No.	Description
-	-
-	-
-	-
-	-

 

MASONWOOD
DESIGN

client
Mr Tejinder Balra

project
31 Syke Clau, Richings Park, SL0


drawing
EXISTING ROOF + SITE PLAN

date Sept. 2020	scale 1:500 at A3	project no RDB.024
work stage 1	drawing no S03	revision -

www.masonwoodgroup.co.uk
gc@masonwoodgroup.co.uk
+44 7498 589399



EAST
Front

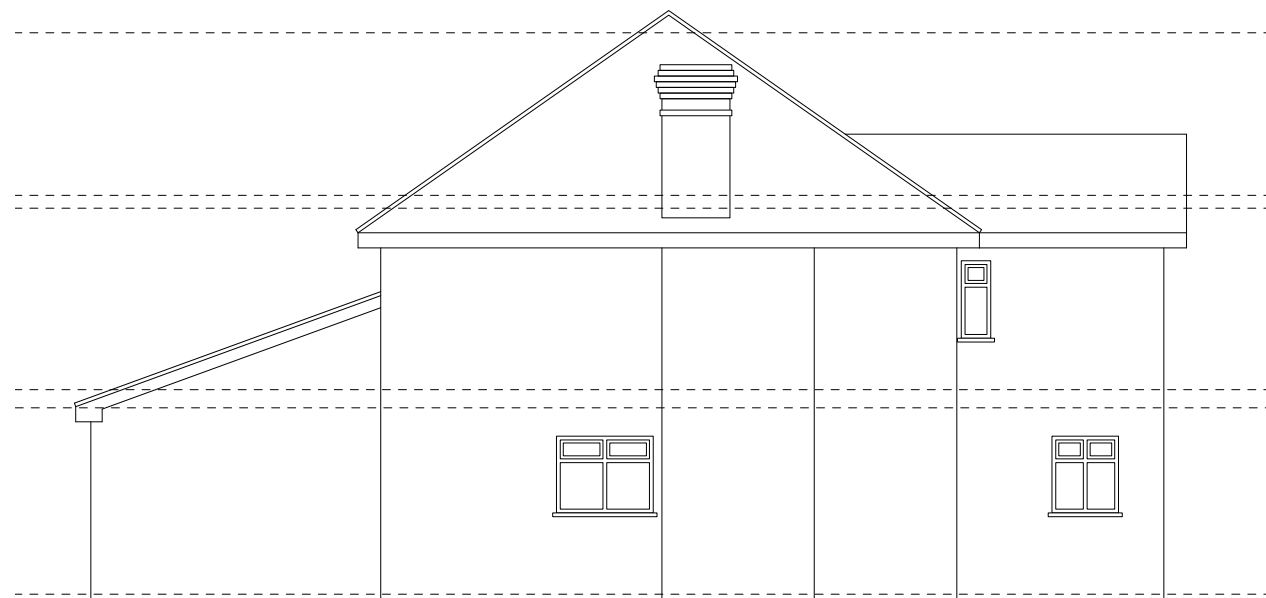

NORTH
Flank

Revision	Notes
-	-
-	-
-	-
-	-

Revision notes



www.masonwoodgroup.co.uk
 gc@masonwoodgroup.co.uk
 +44 7498 589399

client
Mr Tejinder Balra


project
31 Syke Claun, Richings Park, SL0

drawing
EXISTING ELEVATIONS

date Sept. 2020	scale 1:100 at A3	project no RDB.024
work stage 1	drawing no S04	revision -




WEST
Rear

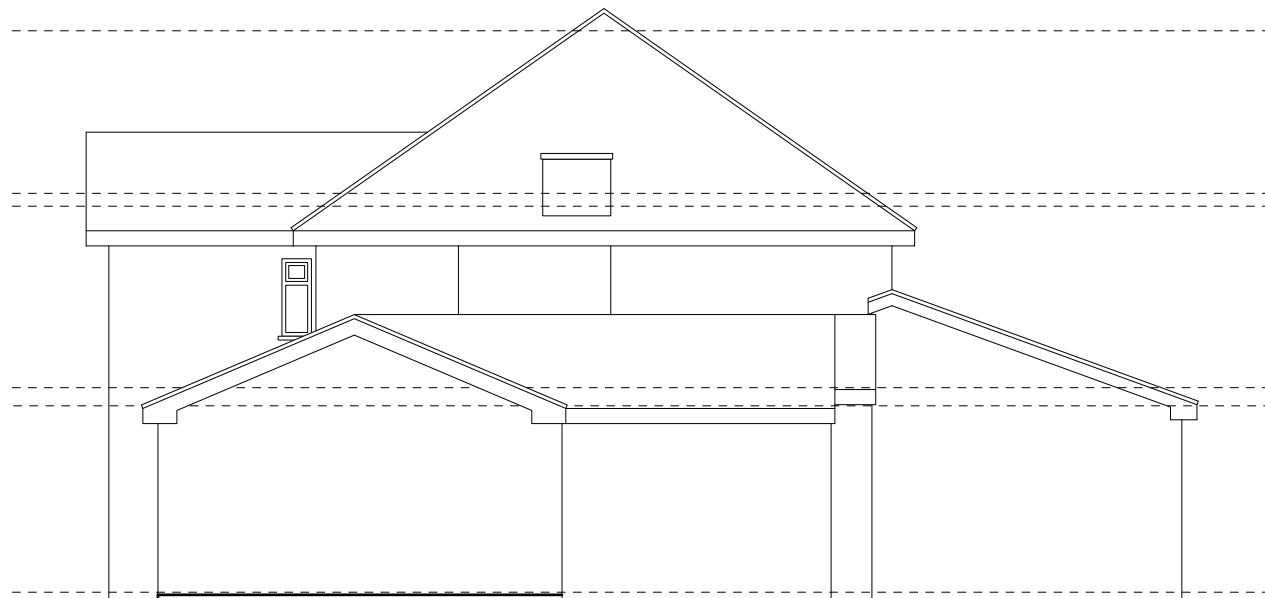

SOUTH
Flank

-	-	-	-
Revision notes			

 


www.masonwoodgroup.co.uk
 gc@masonwoodgroup.co.uk
 +44 7498 589399


client
 Mr Tejinder Balra
 project
 31 Syke Claun, Richings Park, SL0


drawing
 EXISTING ELEVATIONS

date Sept. 2020	scale 1:100 at A3	project no RDB.024
work stage 1	drawing no S05	revision -

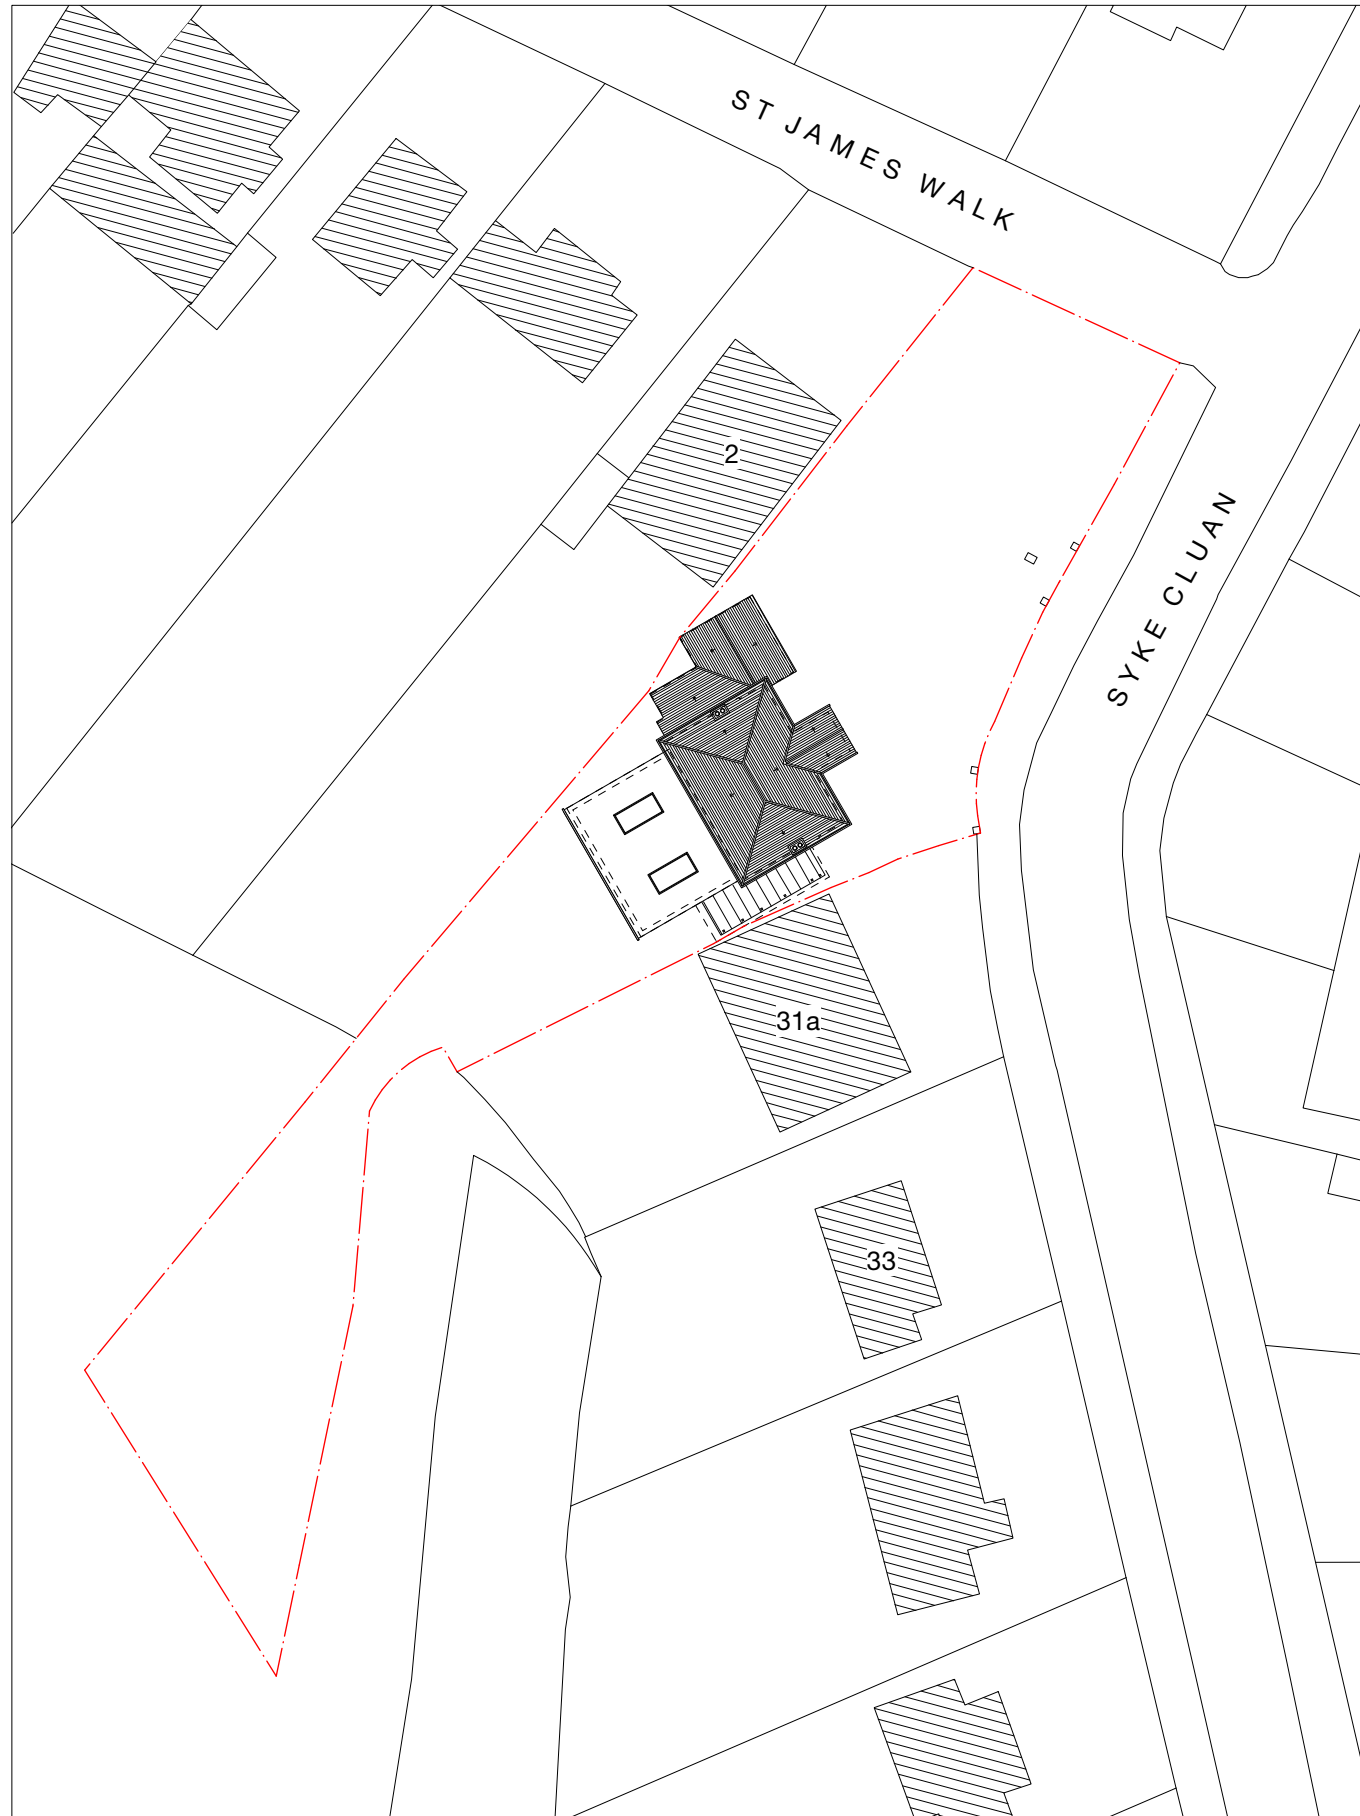

Revision notes
-
-
-
-

 



client
Mr Tejinder Balra

project
31 Syke Cluan, Richings Park, SL0

drawing
PROPOSED ROOF + SITE PLAN


date Feb 2023	scale 1:500 at A3	project no 2020.032
work stage 3	drawing no C103	revision -

www.masonwoodgroup.co.uk
gc@masonwoodgroup.co.uk
 +44 7498 589399

PRIOR APPROVAL



EAST
Front

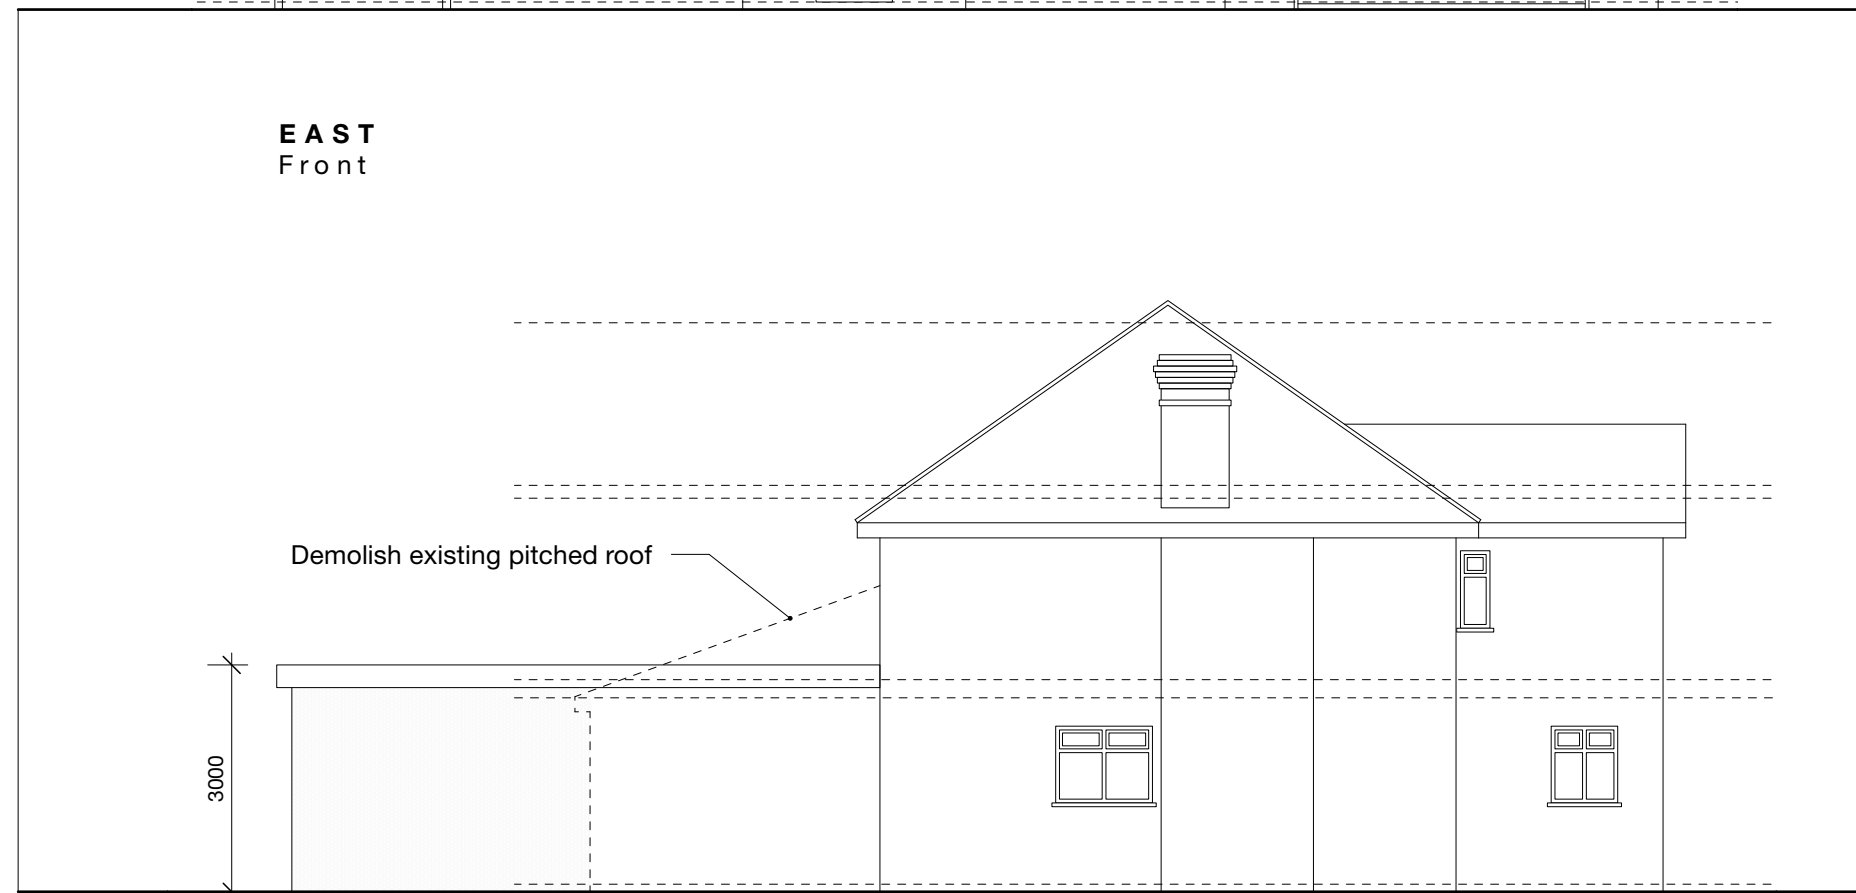

NORTH
Flank

Demolish existing pitched roof

3000


proposed

Revision <th>Description </th>	Description
1	
2	
3	

Revision notes



PRIOR APPROVAL




client
Mr Tejinder Balra

project
31 Syke Claun, Richings Park, SL0

drawing
PROPOSED ELEVATIONS


date Feb 2023	scale 1:100 at A3	project no 2020.032
work stage 3	drawing no C104	revision -

www.masonwoodgroup.co.uk
gc@masonwoodgroup.co.uk
+44 7498 589399

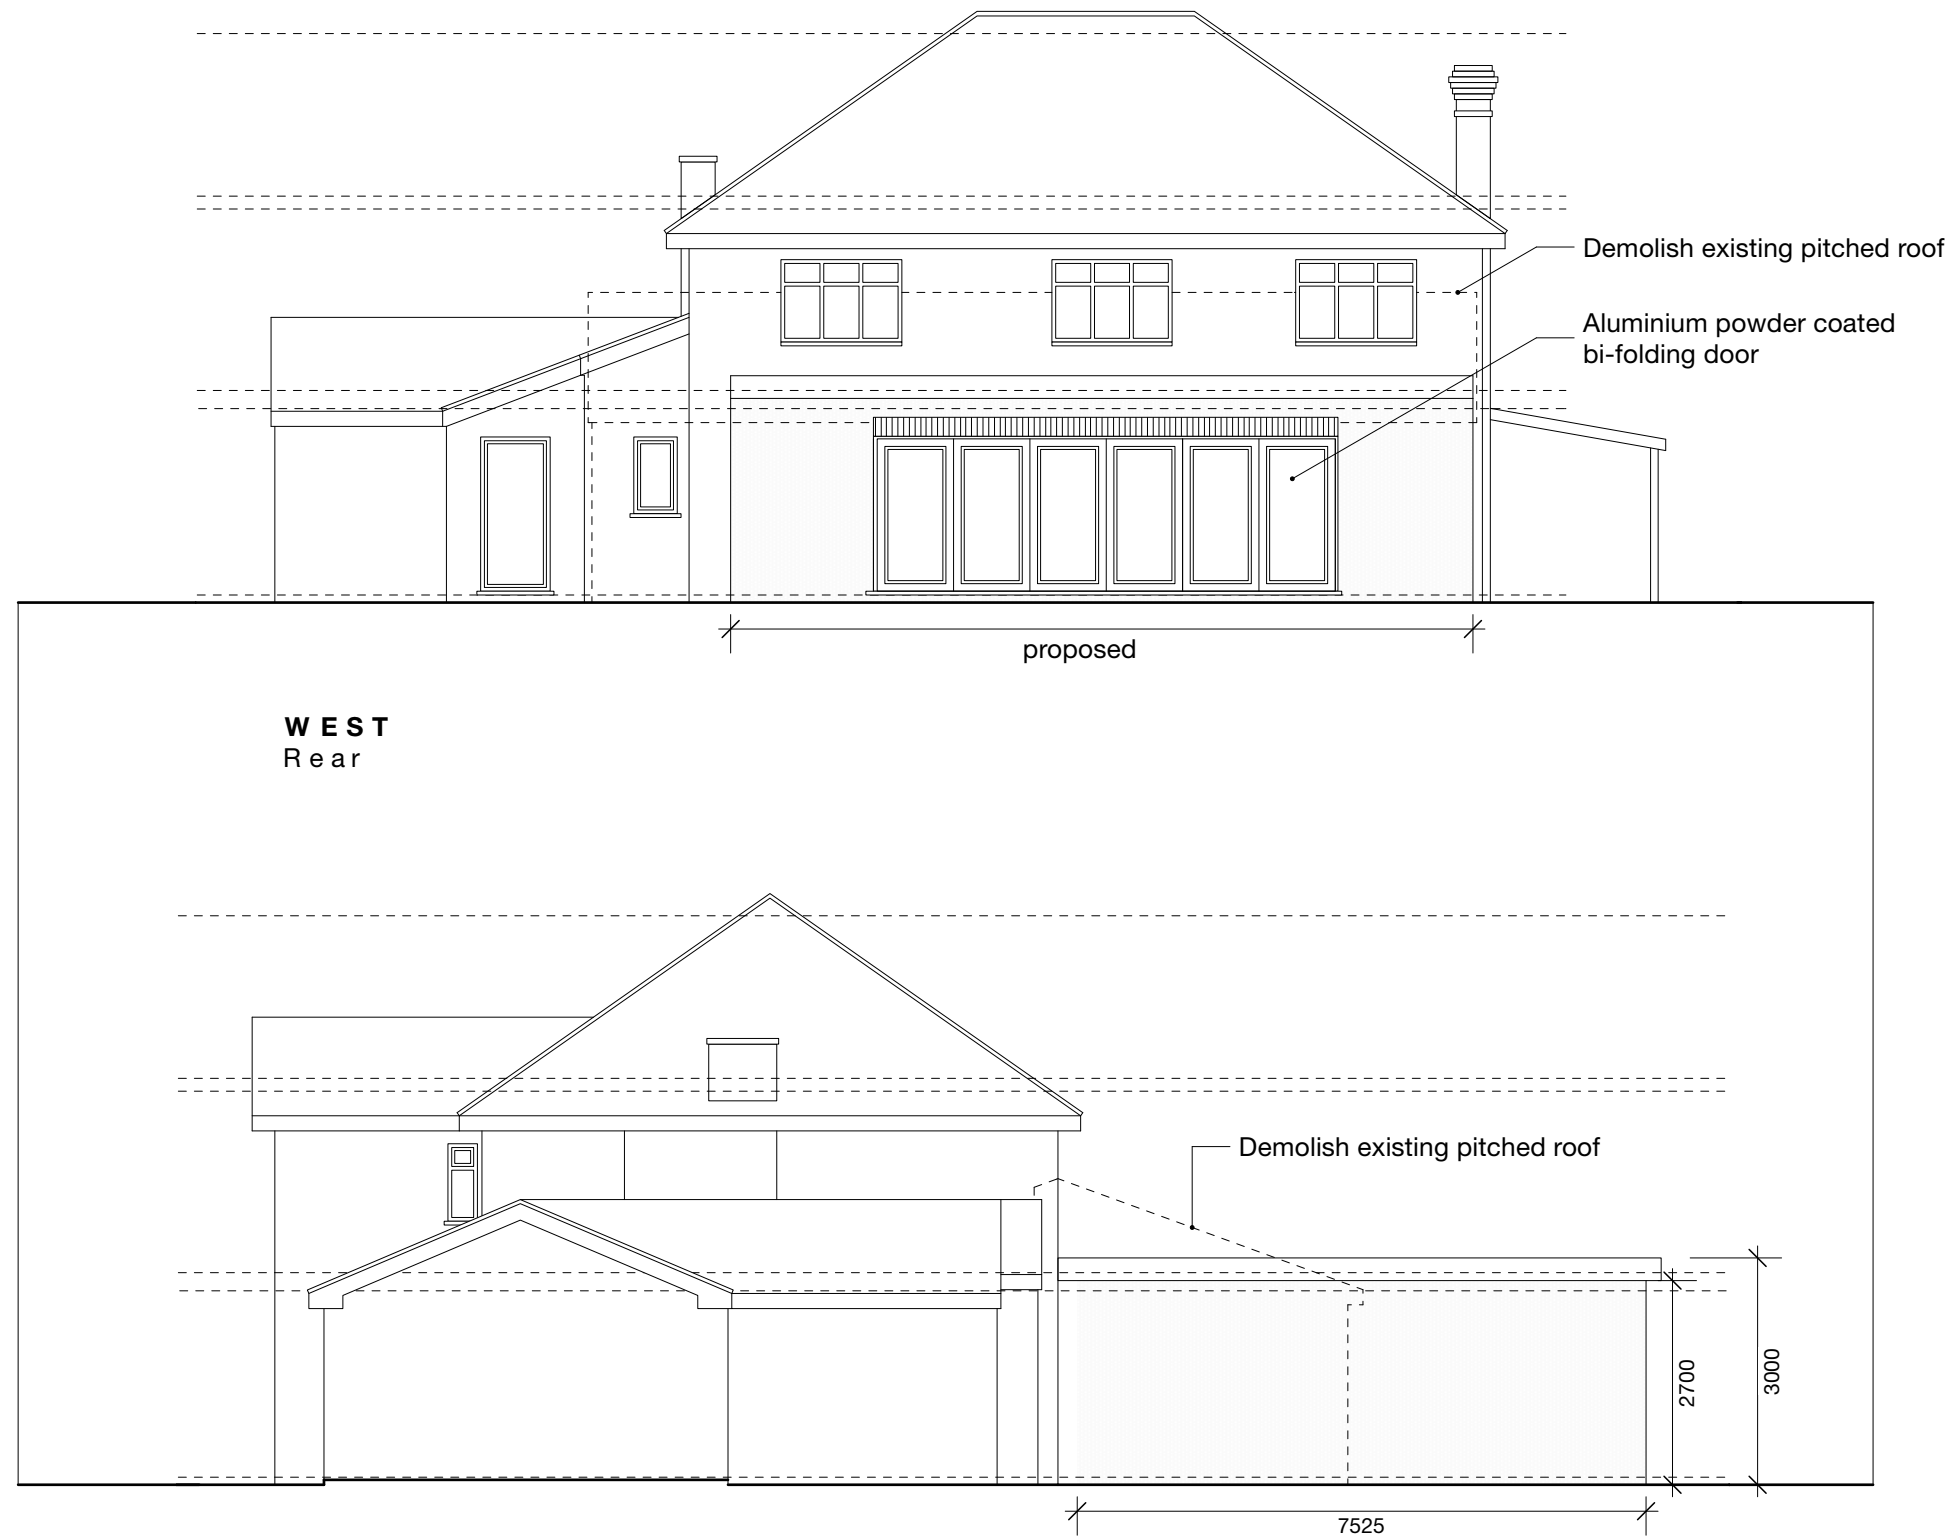

Revision notes

1	-	-	-
---	---	---	---



client
Mr Tejinder Balra

project
31 Syke Claun, Richings Park, SL0

drawing
EXISTING ELEVATIONS

date Feb 2023	scale 1:100 at A3	project no 2020.032
work stage 3	drawing no C105	revision -

www.masonwoodgroup.co.uk
gc@masonwoodgroup.co.uk
+44 7498 589399

PRIOR APPROVAL