


EXISTING GROUND FLOOR PLAN




EXISTING FIRST FLOOR PLAN

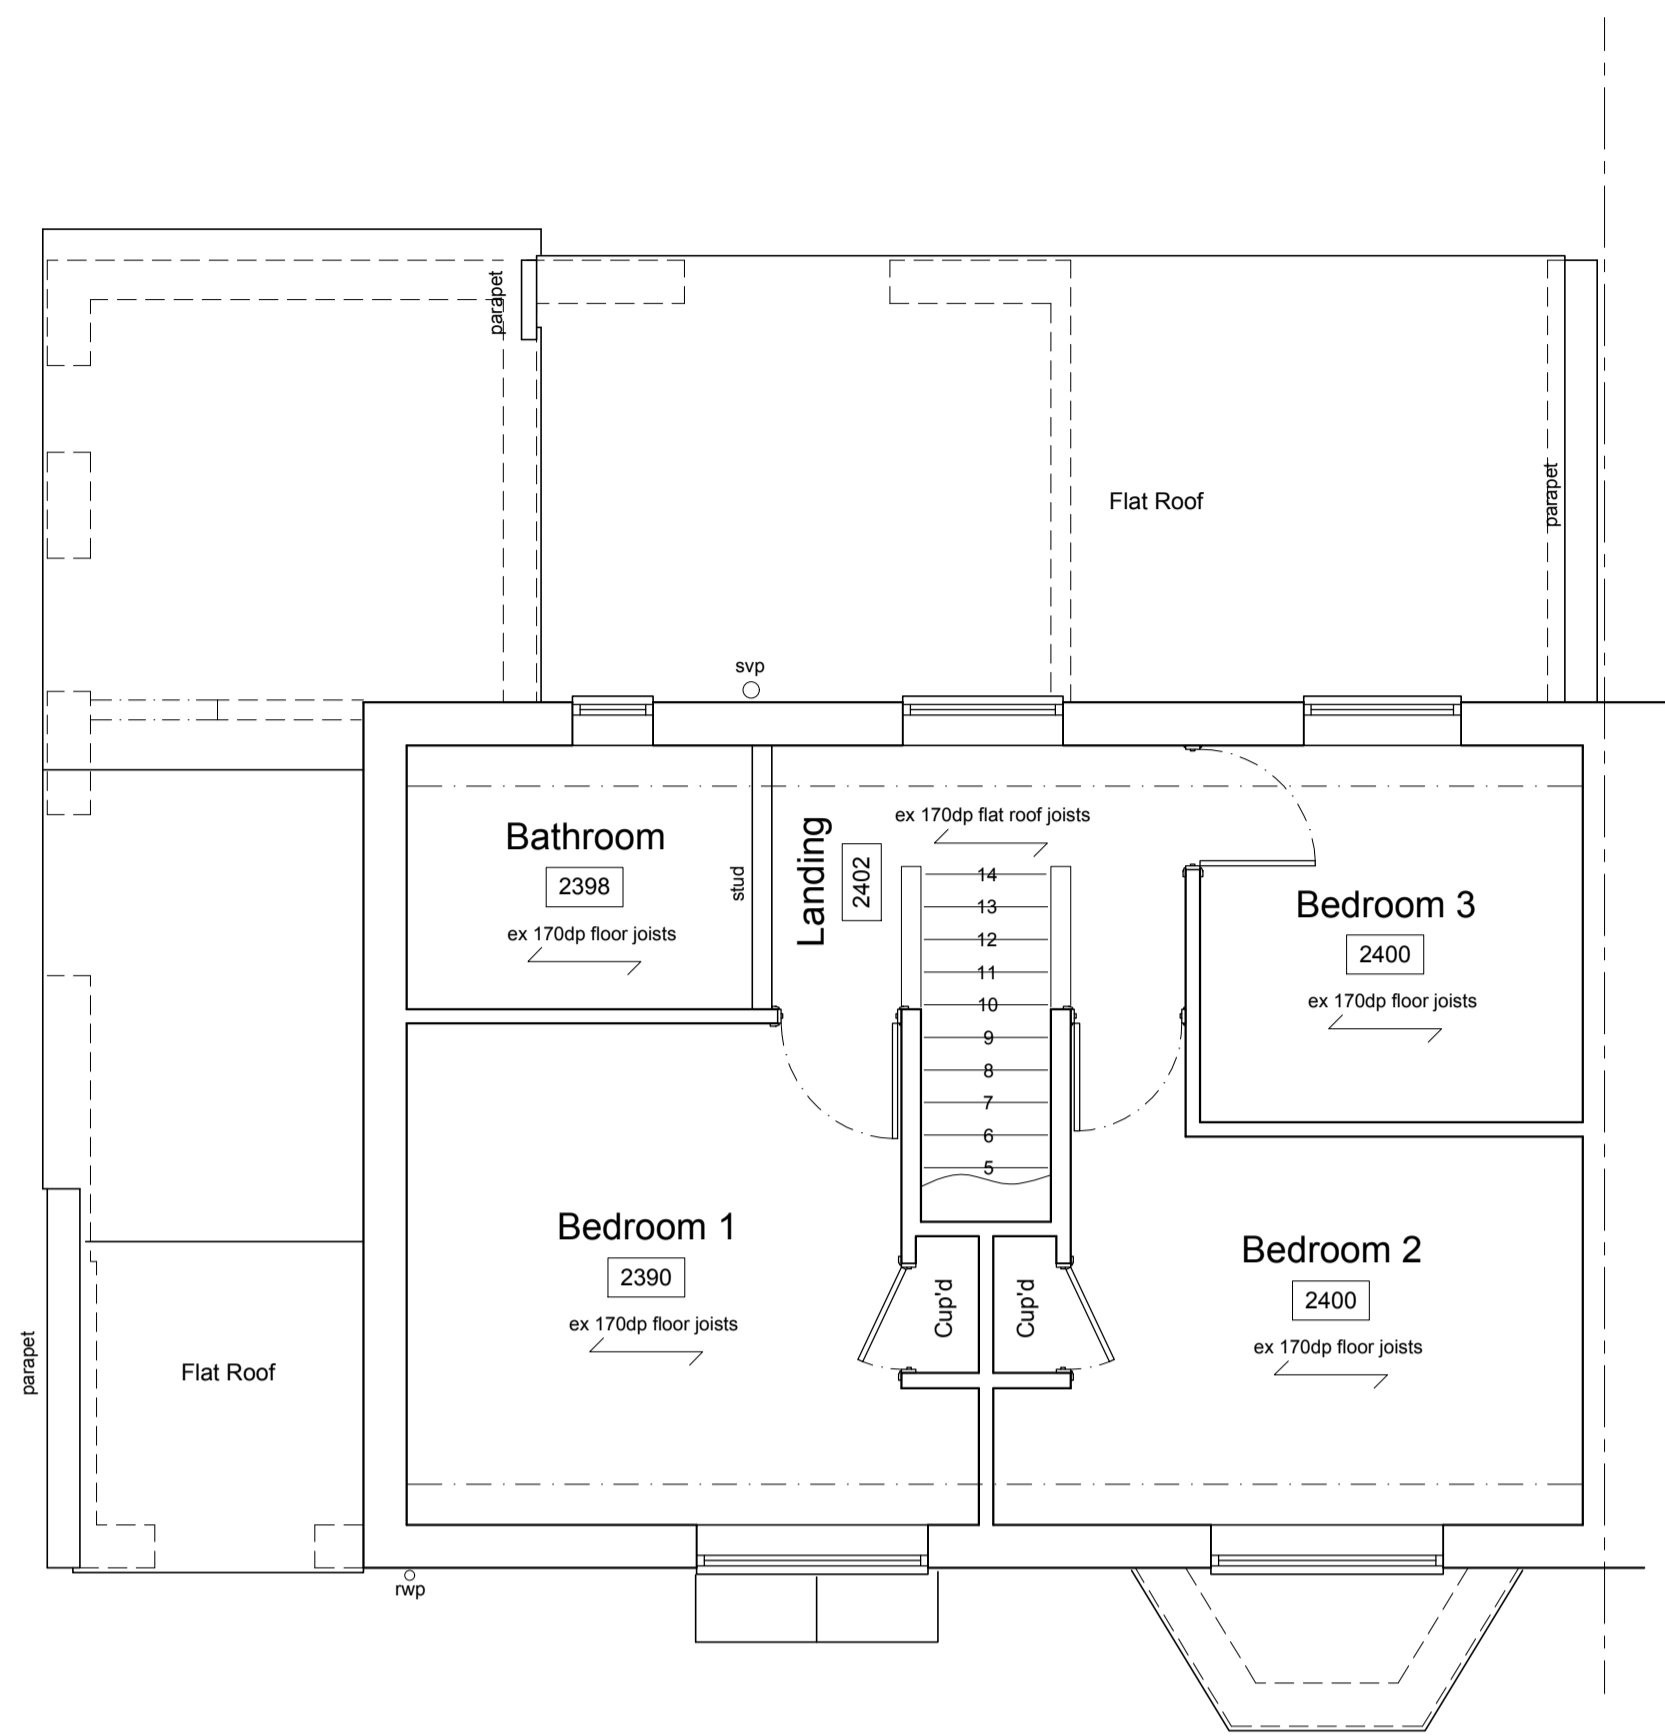


EXISTING FRONT ELEVATION







EXISTING SIDE ELEVATION

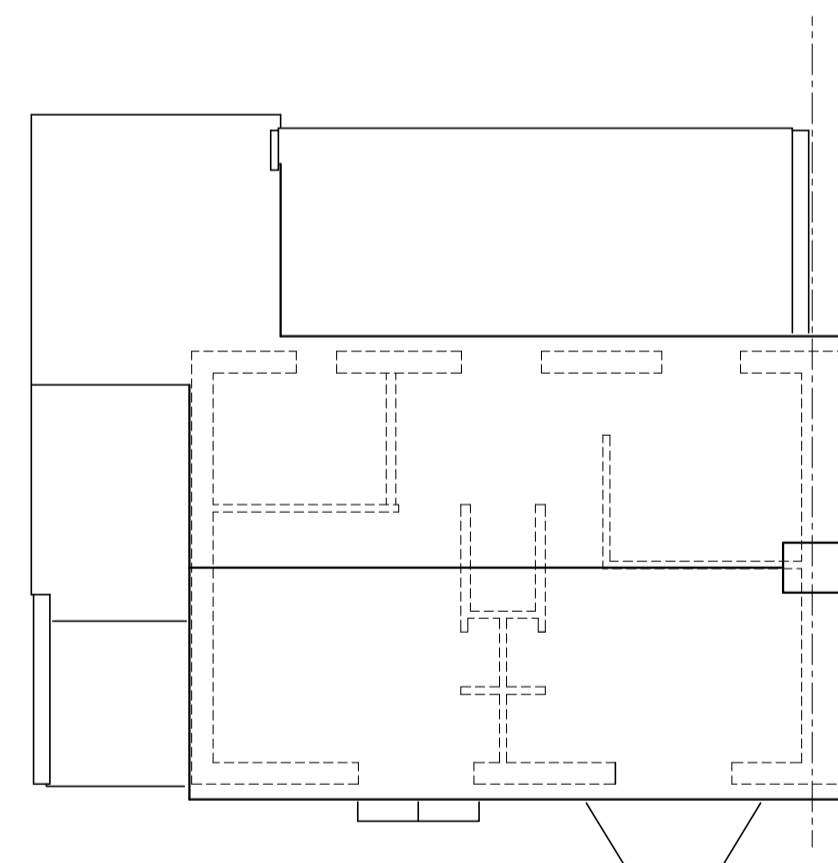


EXISTING ROOF PLAN

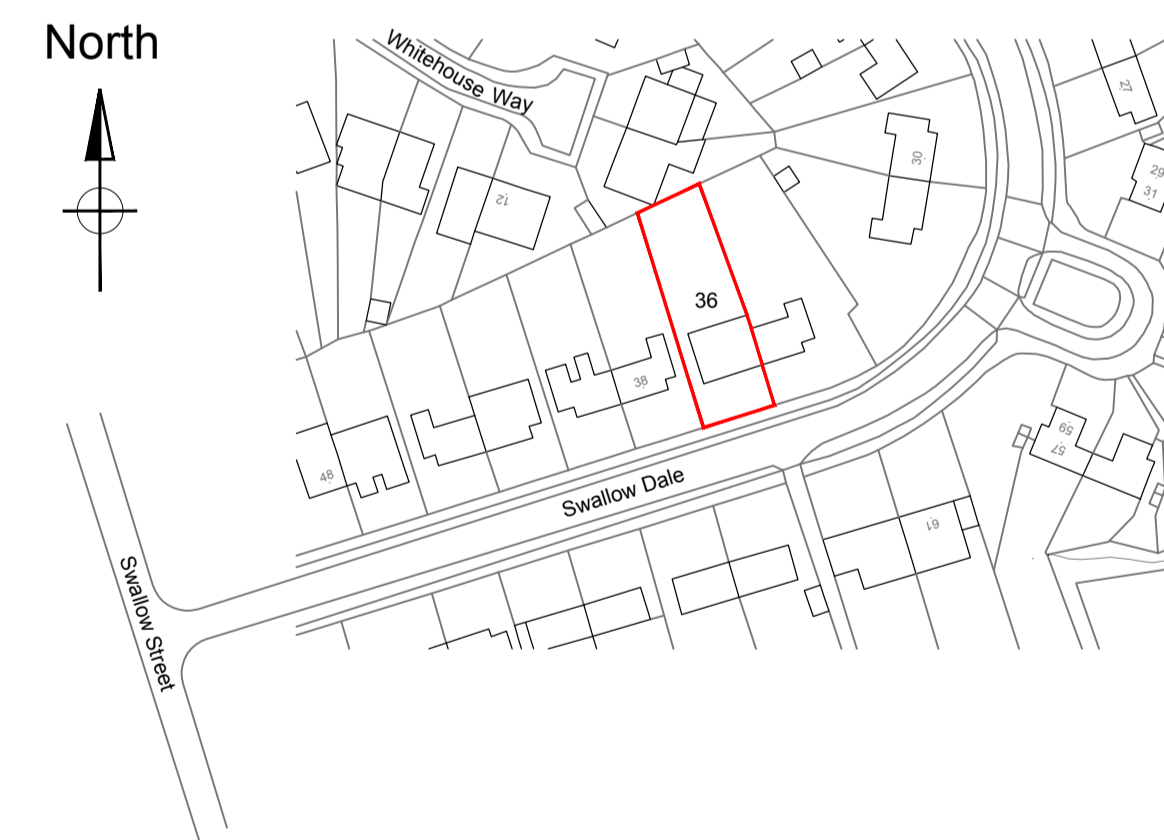

LOCATION PLAN
SCALE 1:1250

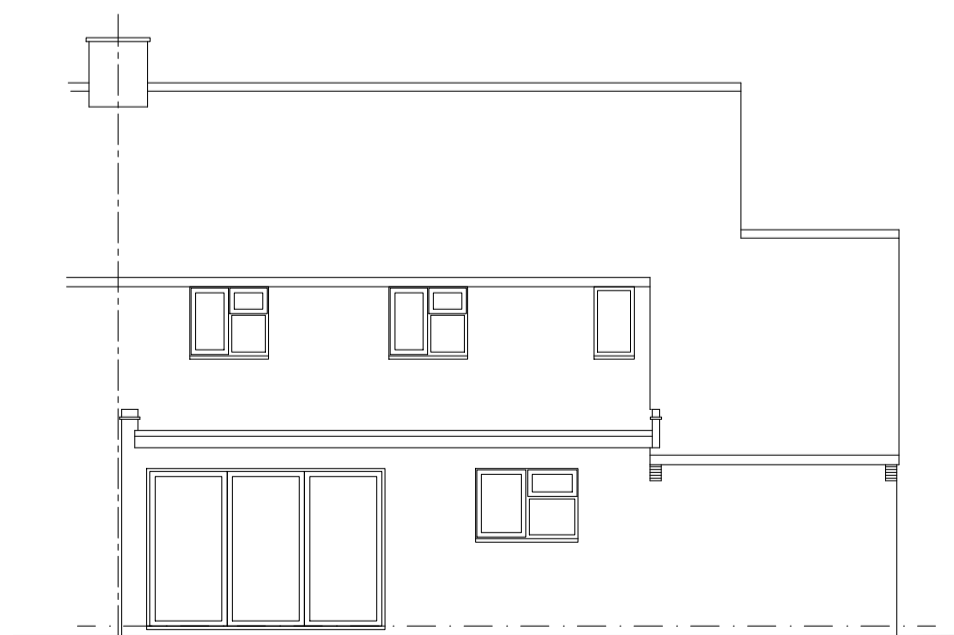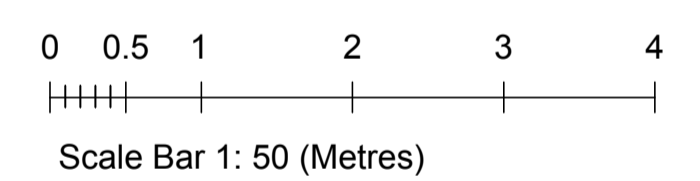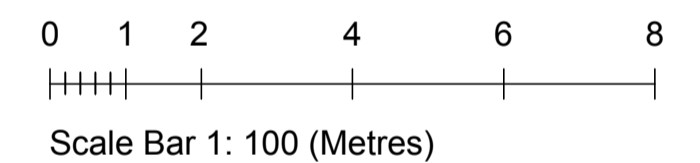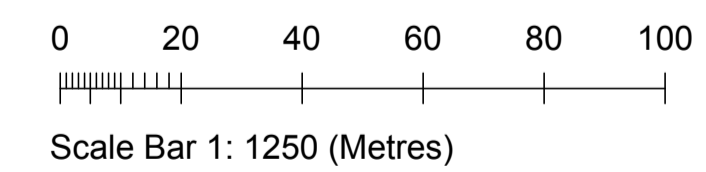

EXISTING REAR ELEVATION

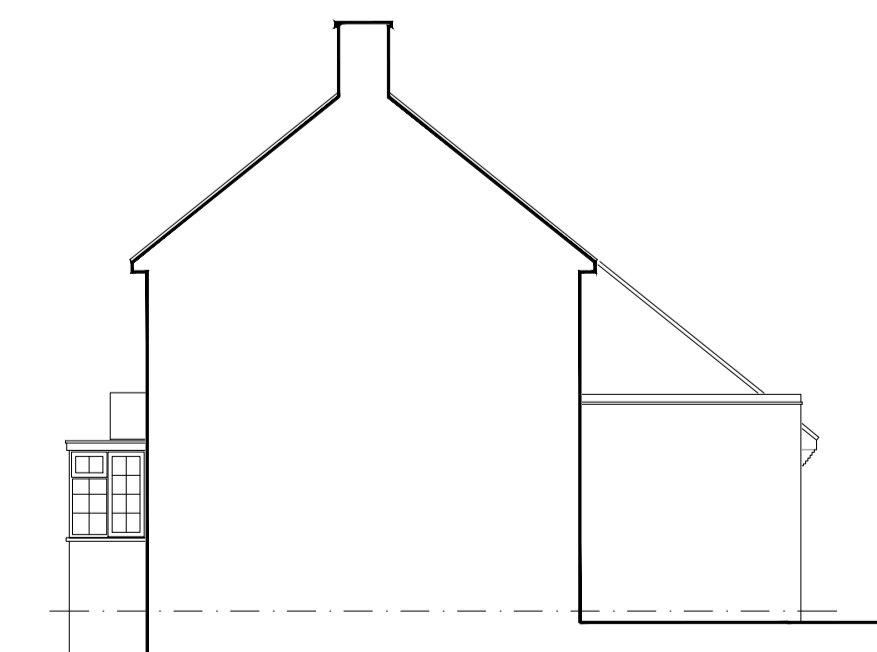

EXISTING SIDE ELEVATION

Rev	Comments	Date

Client:
R Holly & J Tibby

Address:
36 Swallow Dale
Iver
Bucks SL0 0EZ


Title:
Location Plan, Existing
Floor Plans and Elevations

Date: July 2021	Orig No: LPS-2126-100
Scale: 1:1250, 1:100, 1:50 @ A1	Rev: -
Dwn by:	Sheet:




Lugard Property Services Ltd
ADDING SPACE BY CREATIVE DESIGN


3 Canterbury Close, Amersham, Bucks. HP7 9HA
Tel : 01494 723731 Mobile : 07714 844163
E-mail : paul@lugardpropertyservices.co.uk

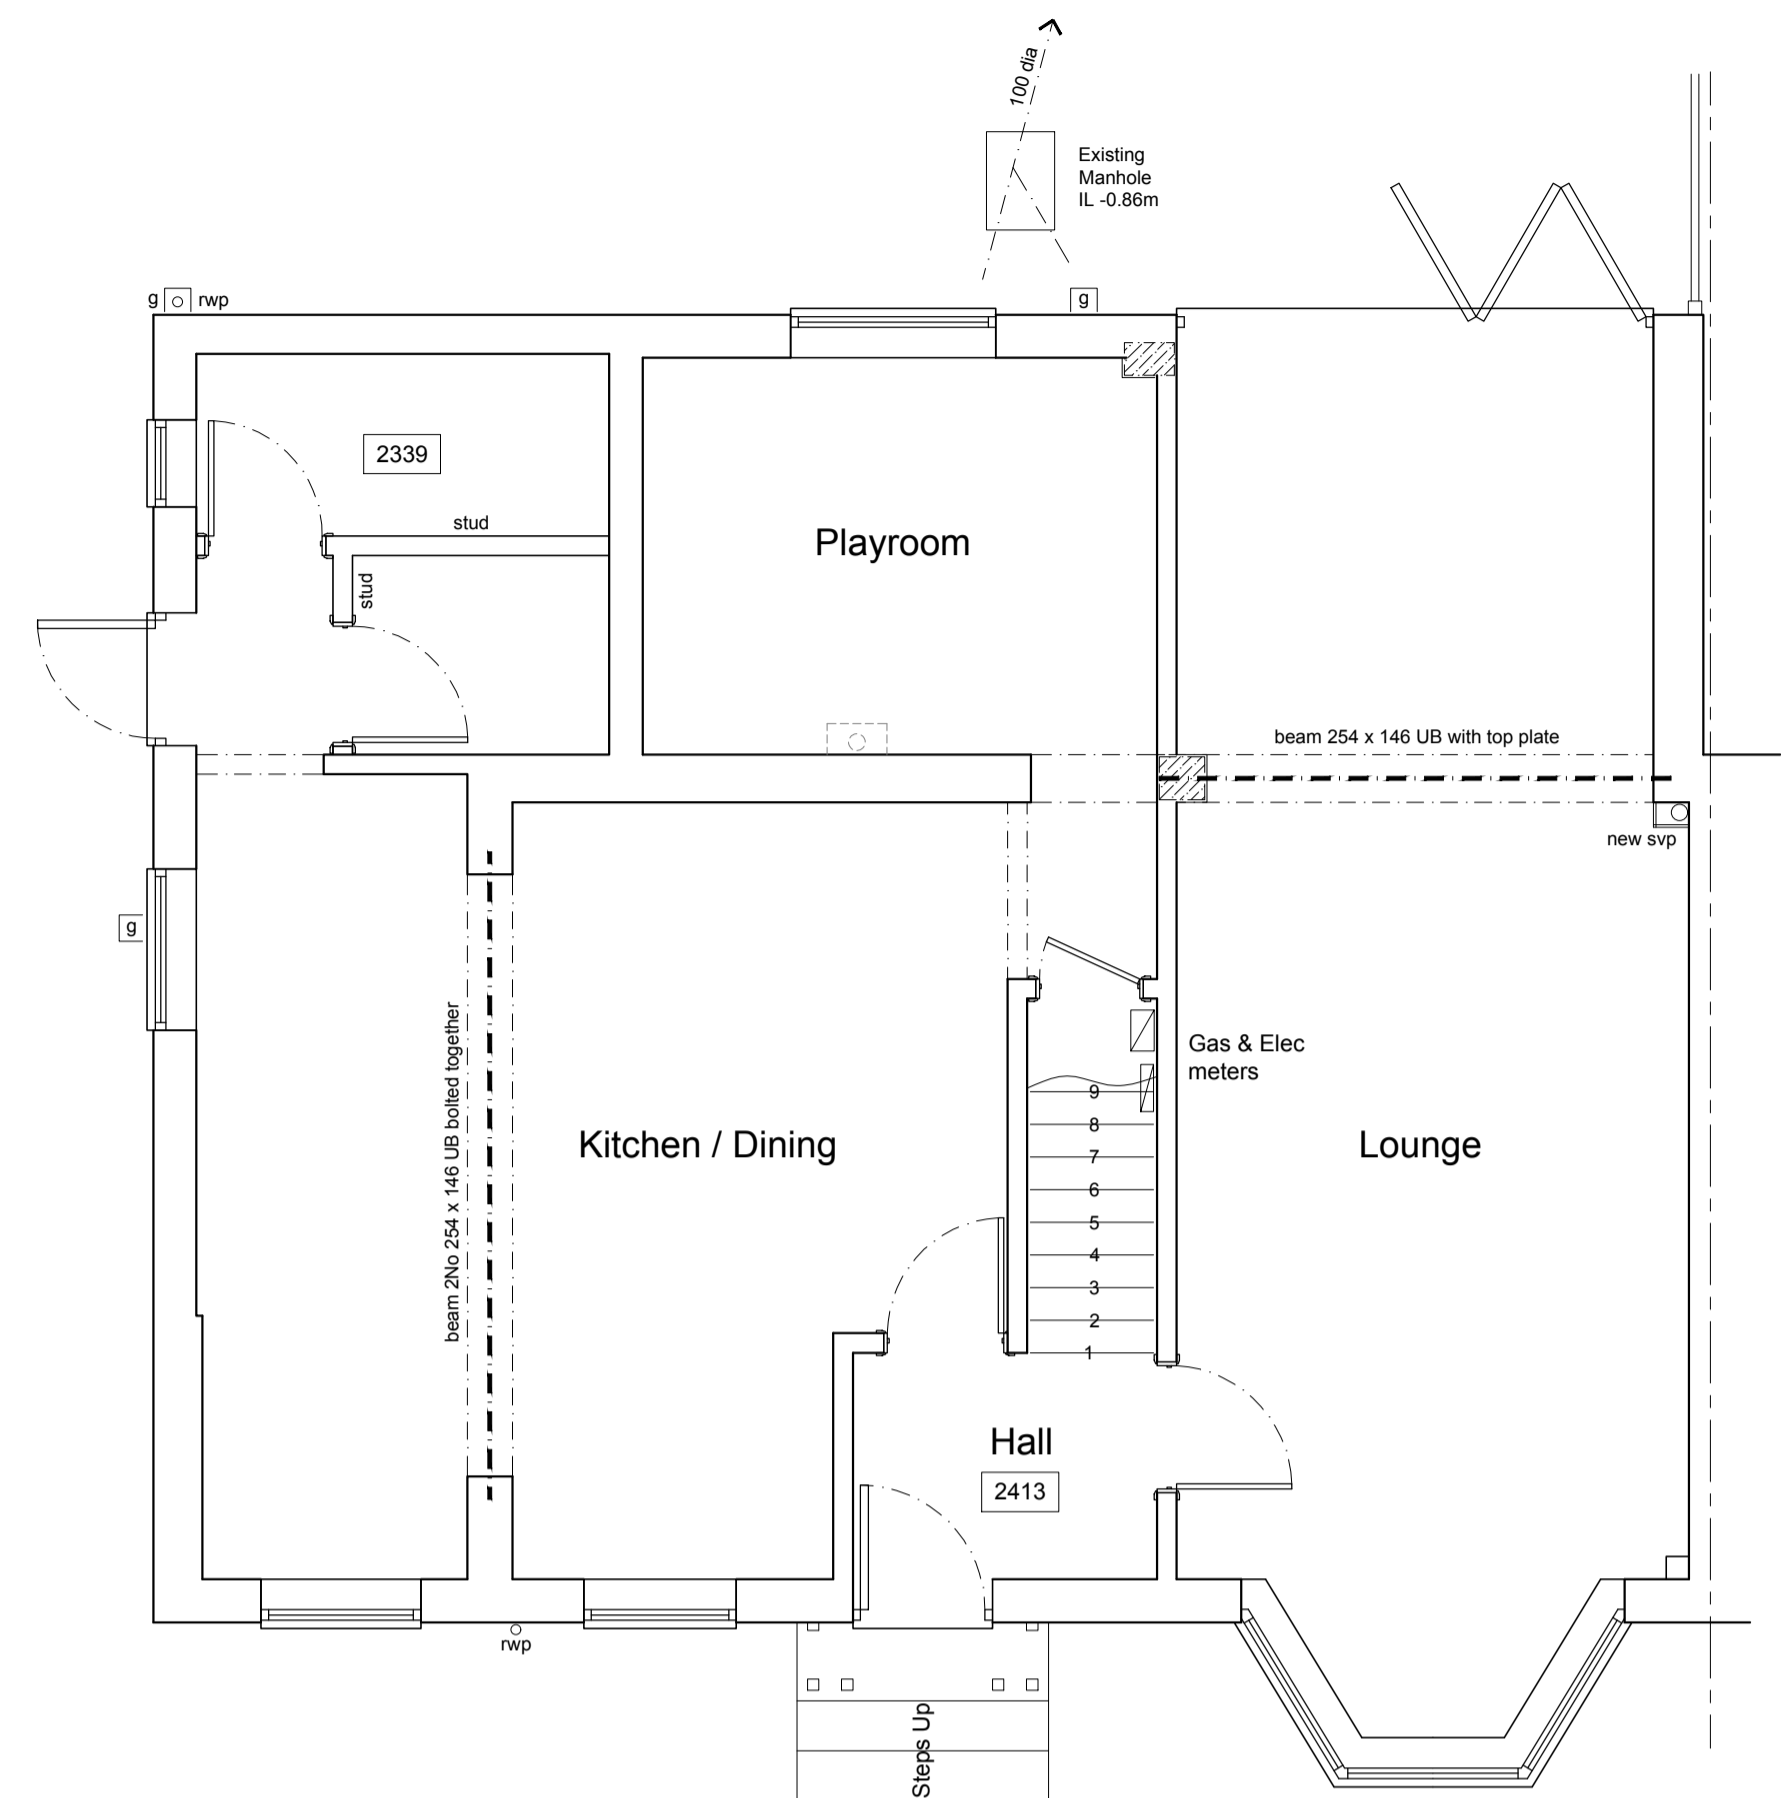

PROPOSED GROUND FLOOR PLAN

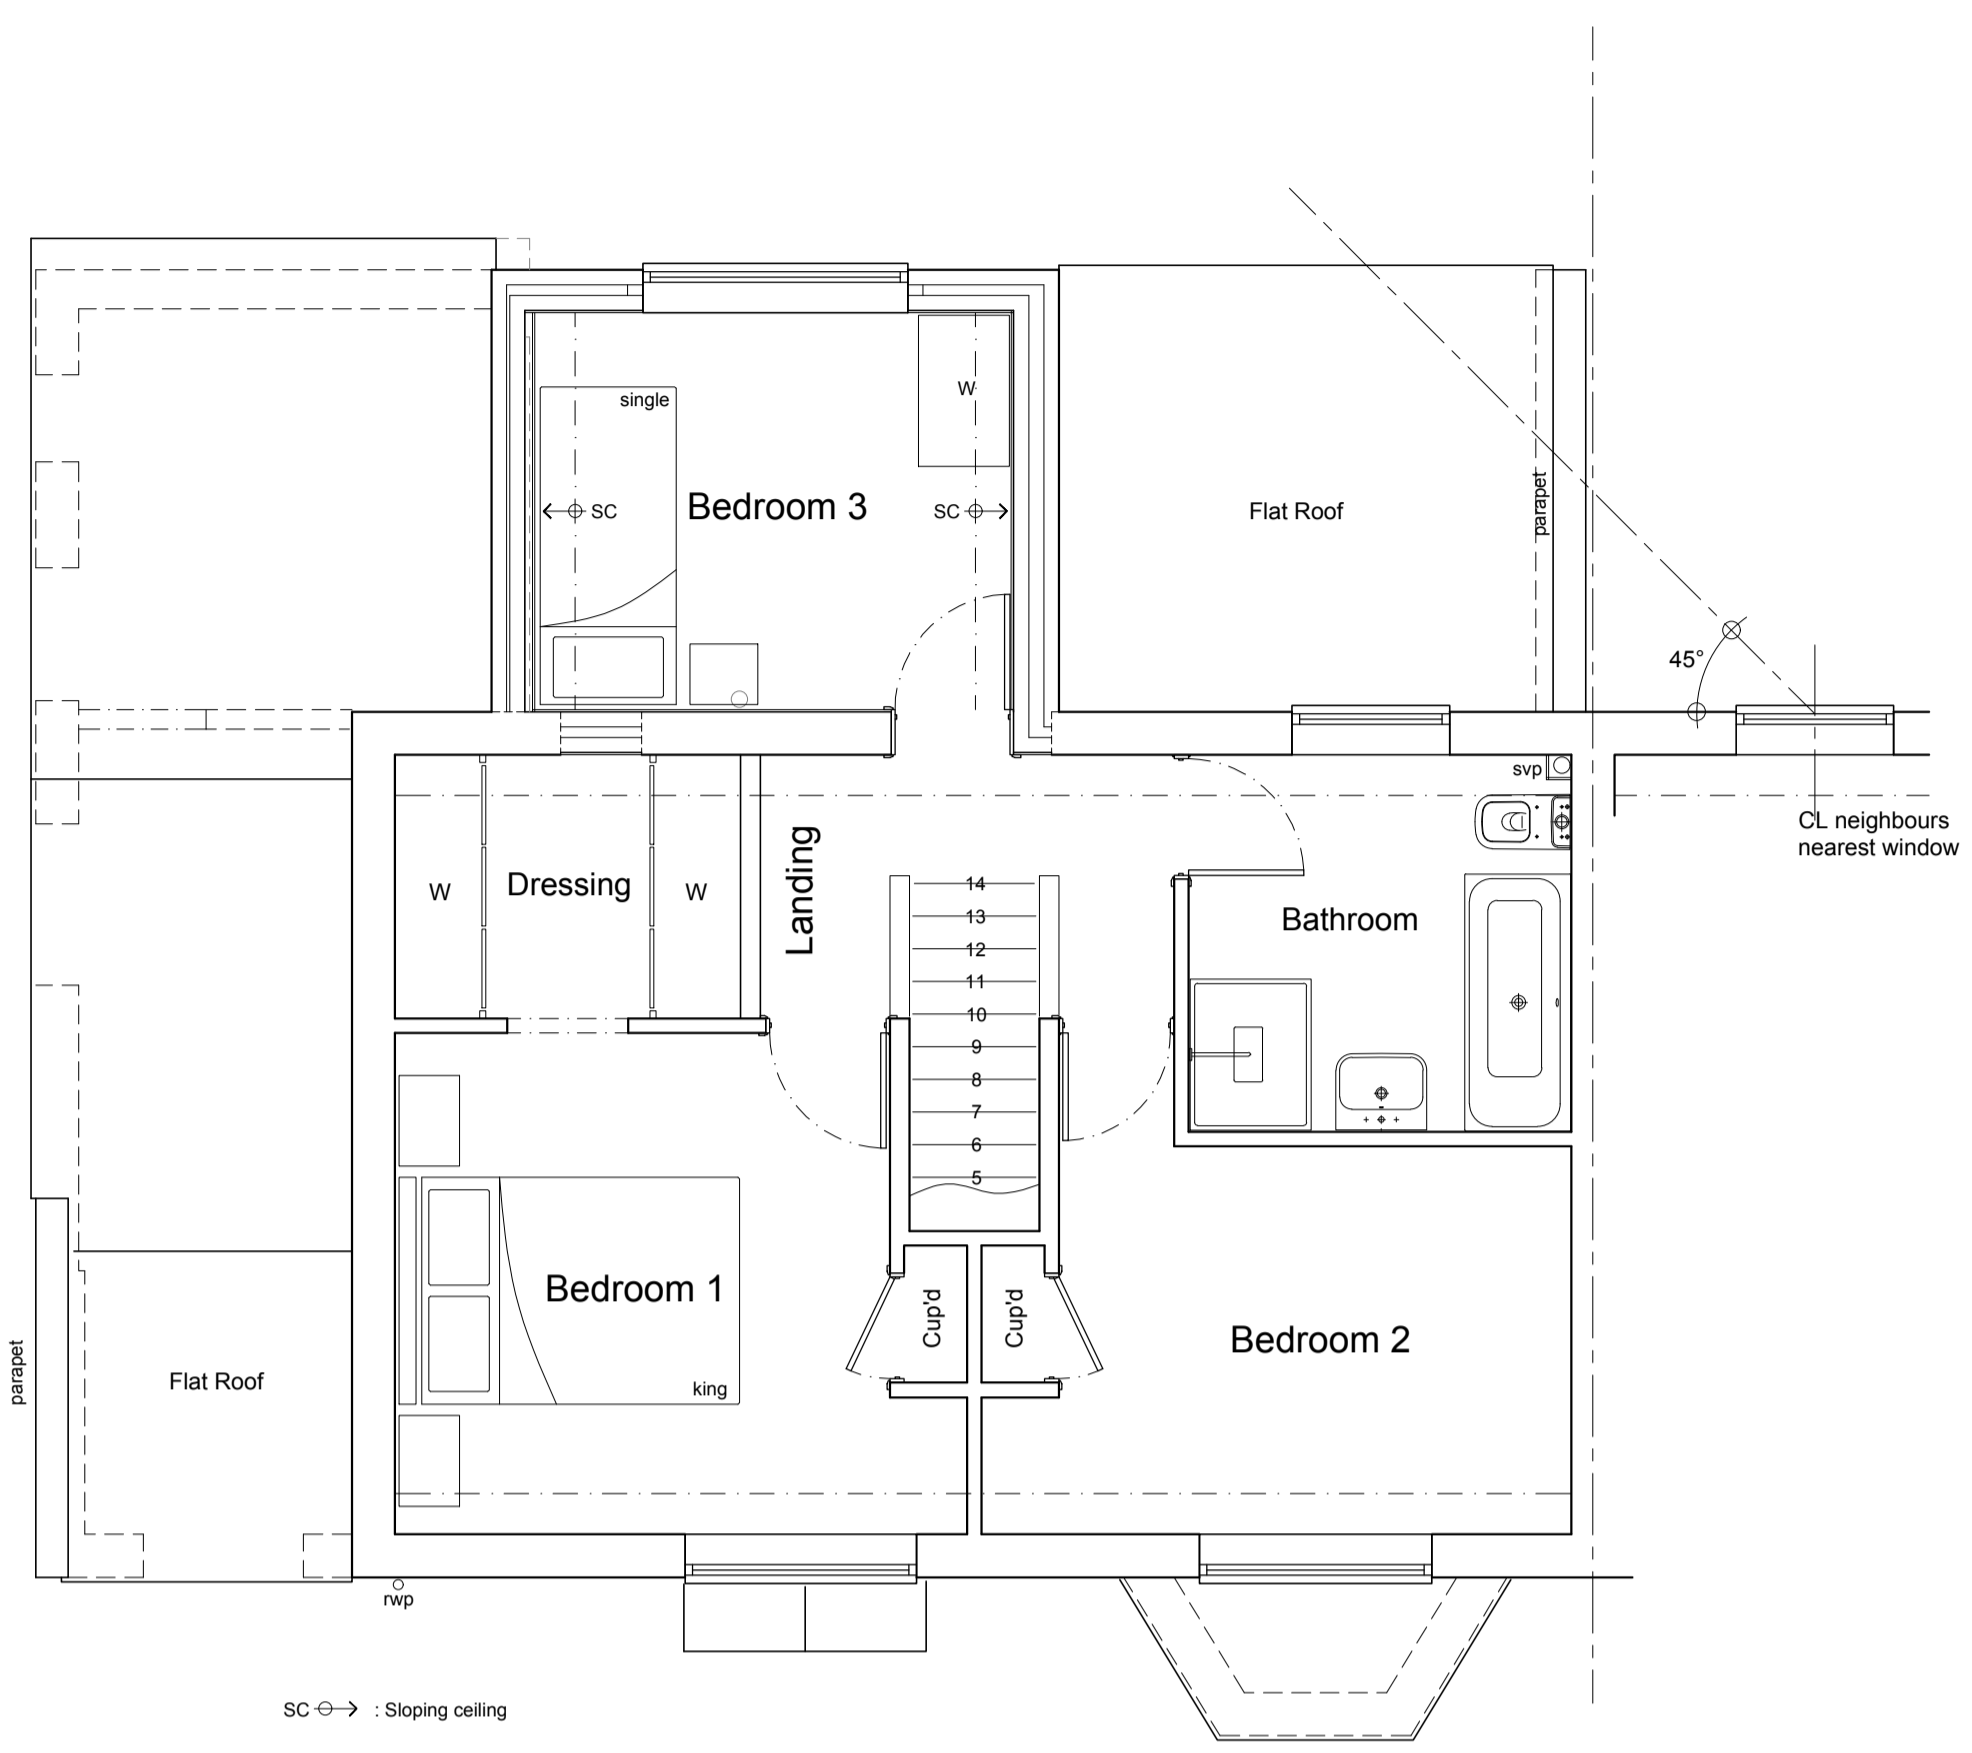


PROPOSED FIRST FLOOR PLAN

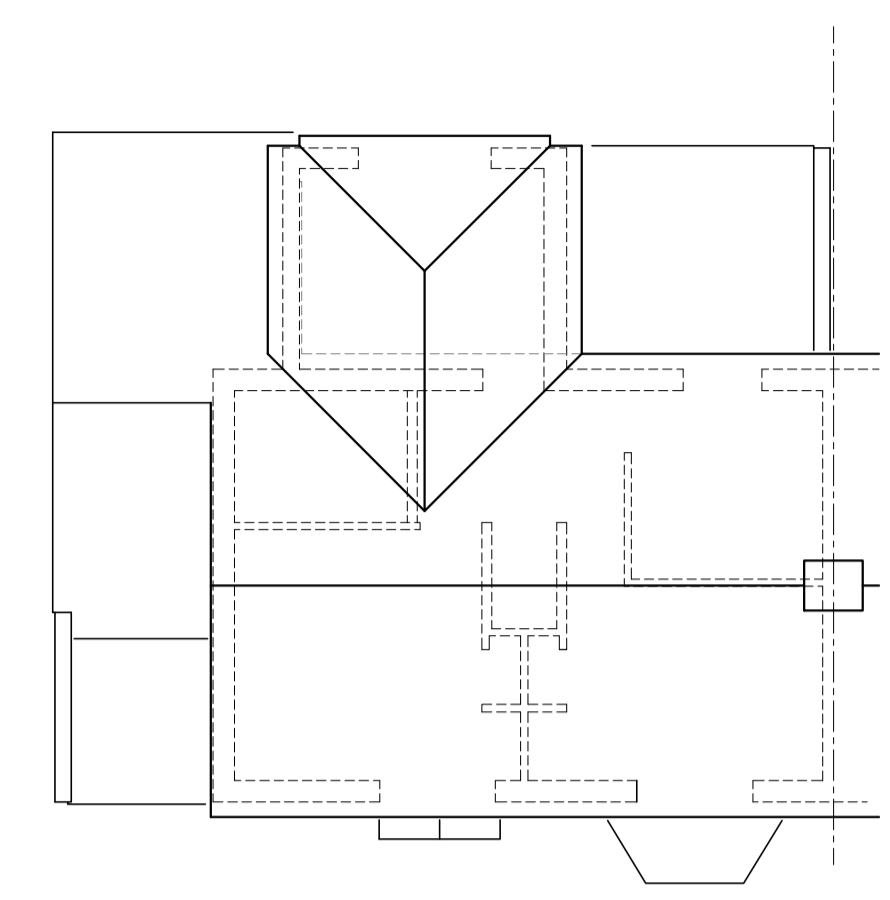

PROPOSED ROOF PLAN




PROPOSED FRONT ELEVATION

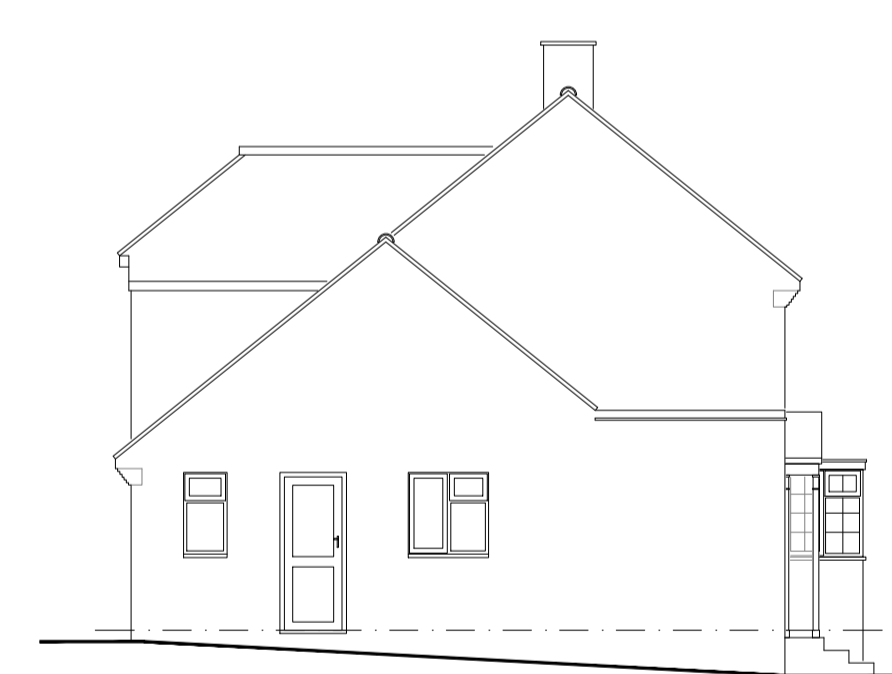



PROPOSED SIDE ELEVATION



PROPOSED REAR ELEVATION

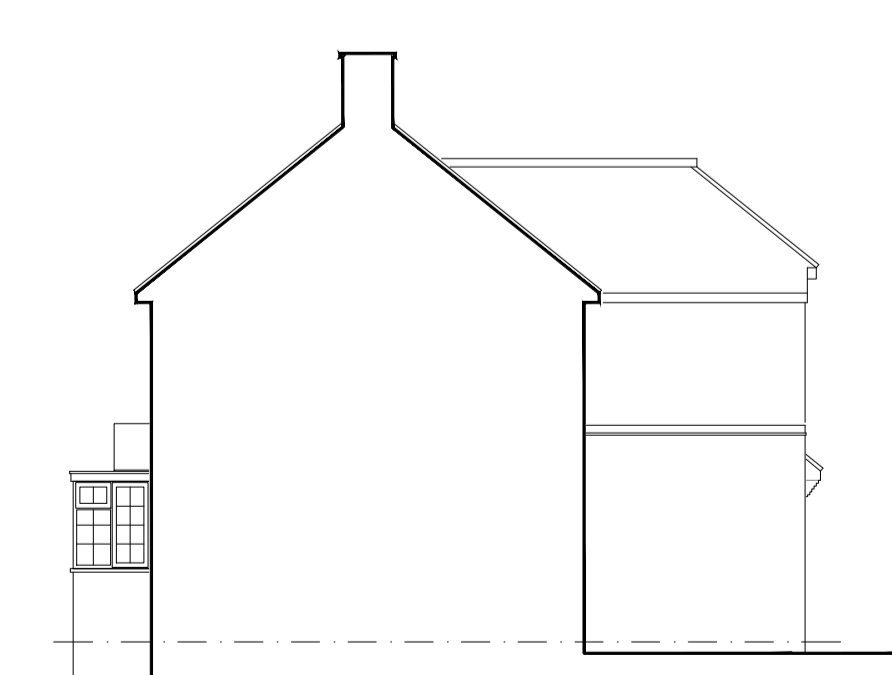

PROPOSED SIDE ELEVATION

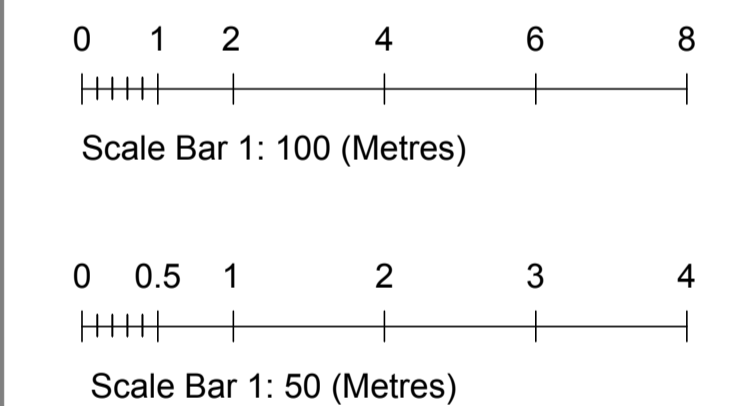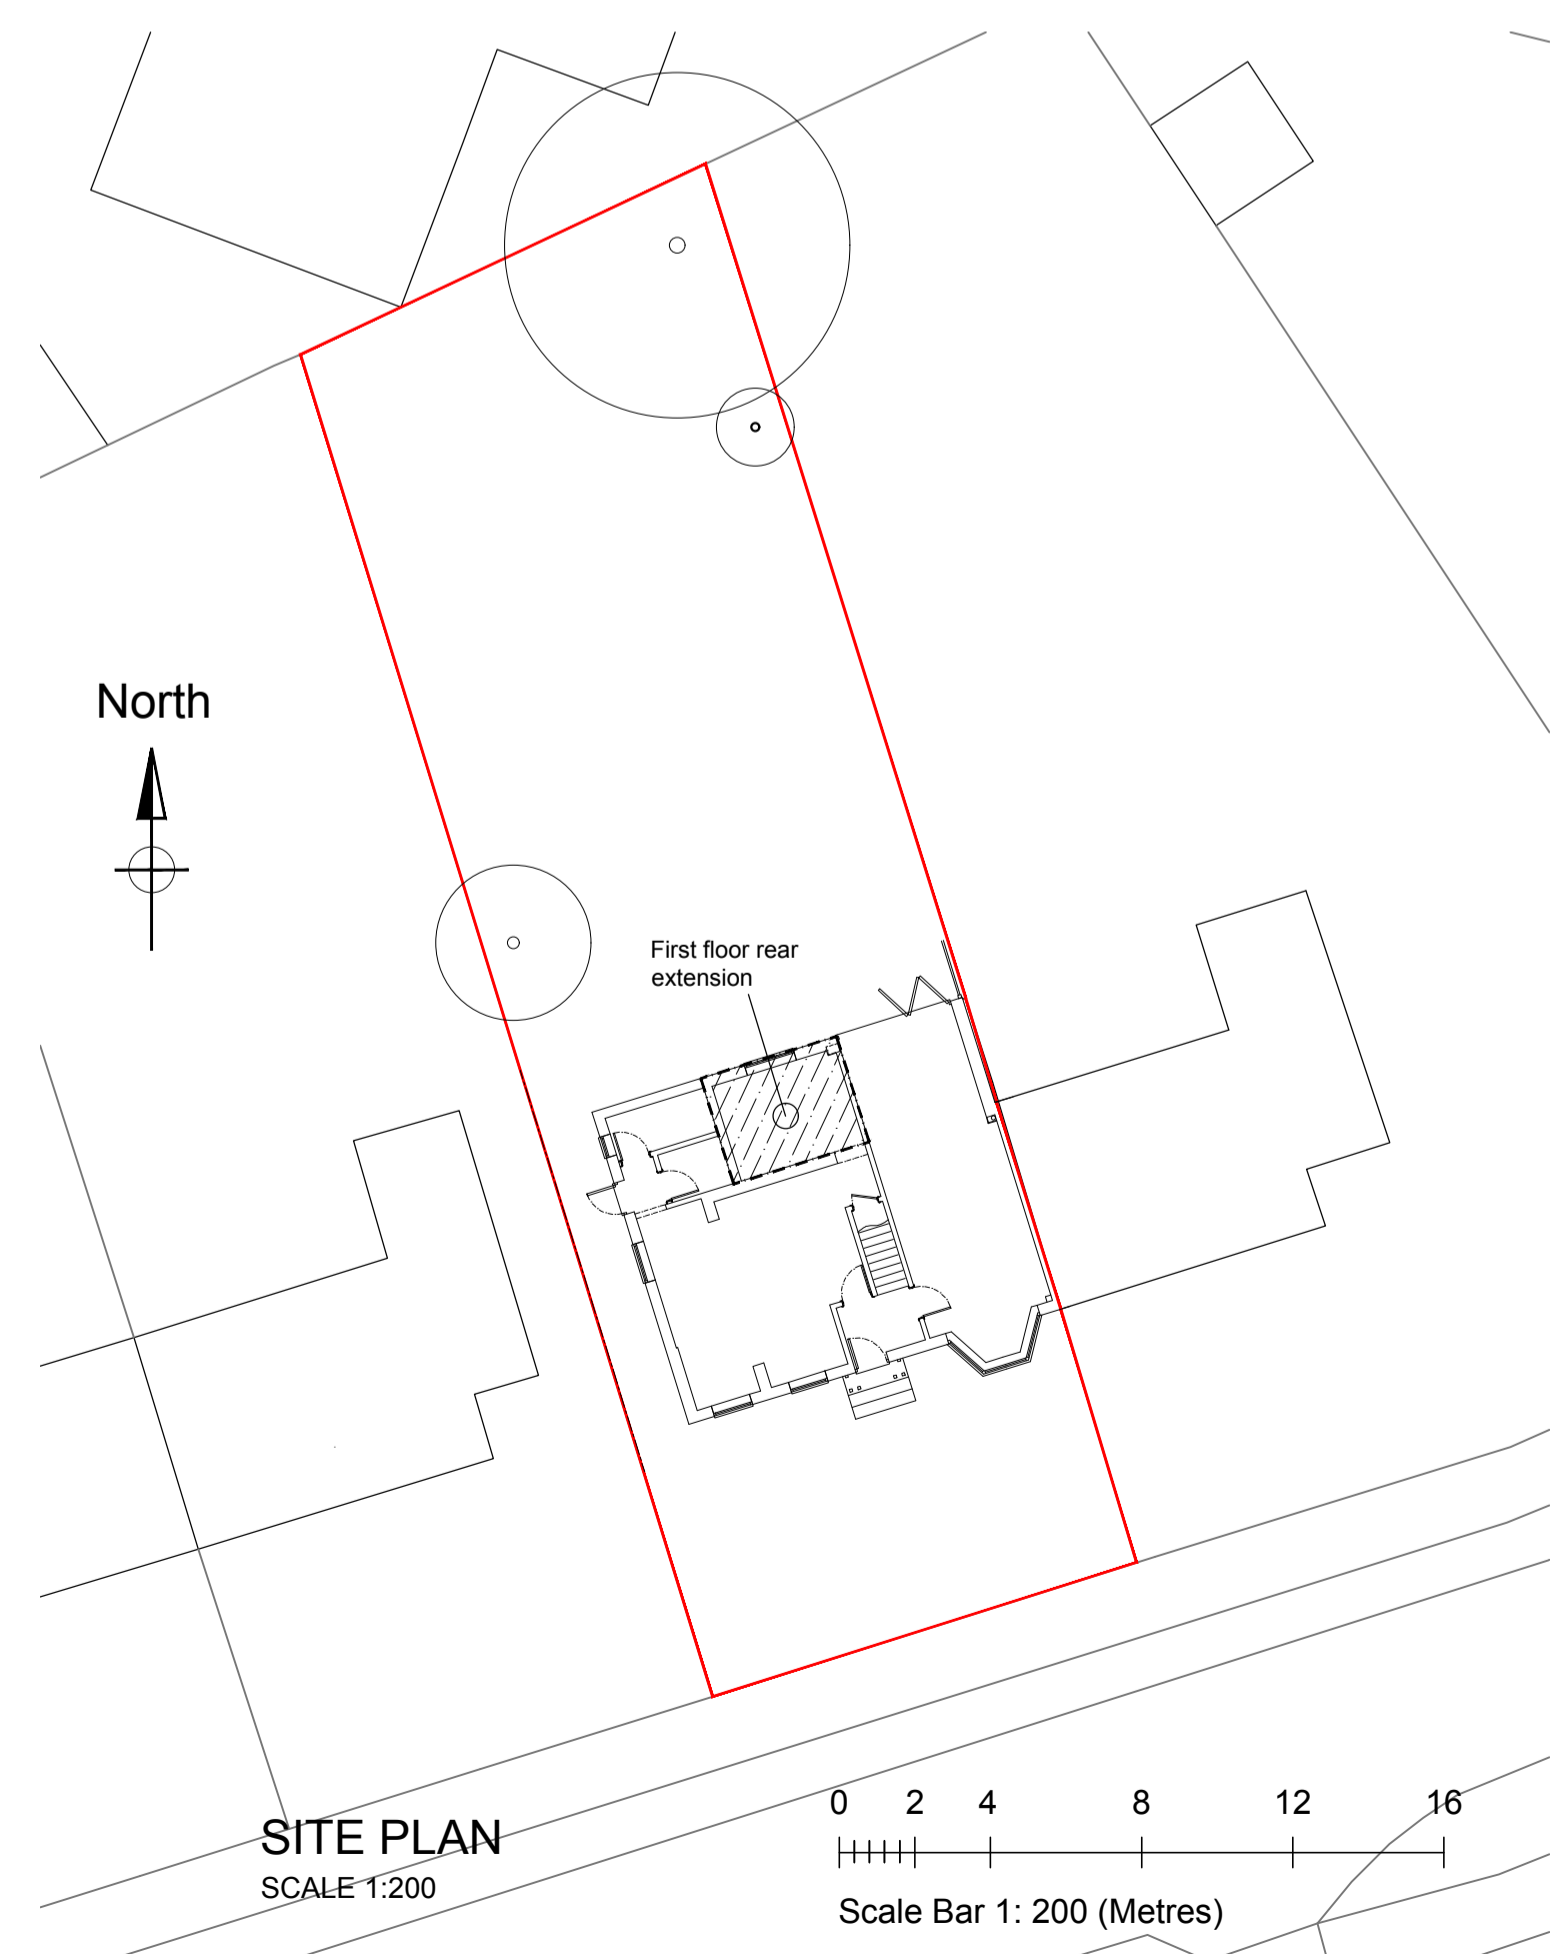

Rev	Comments	Date

Client:
R Holly & J Tibby

Address:
36 Swallow Dale
Iver
Bucks SL0 0EZ

Title:
Site Plan, Proposed
Floor Plans and Elevations

Date: July 2021	Orig No: LPS-2126-101
Scale: 1:200, 1:100, 1:50 @ A1	Rev: -
Dm by:	Sheet:



Lugard Property Services Ltd
ADDING SPACE BY CREATIVE DESIGN

3 Canterbury Close, Amersham, Bucks. HP7 9HA
Tel : 01494 723731 Mobile : 07714 844163
E-mail : paul@lugardpropertyservices.co.uk