




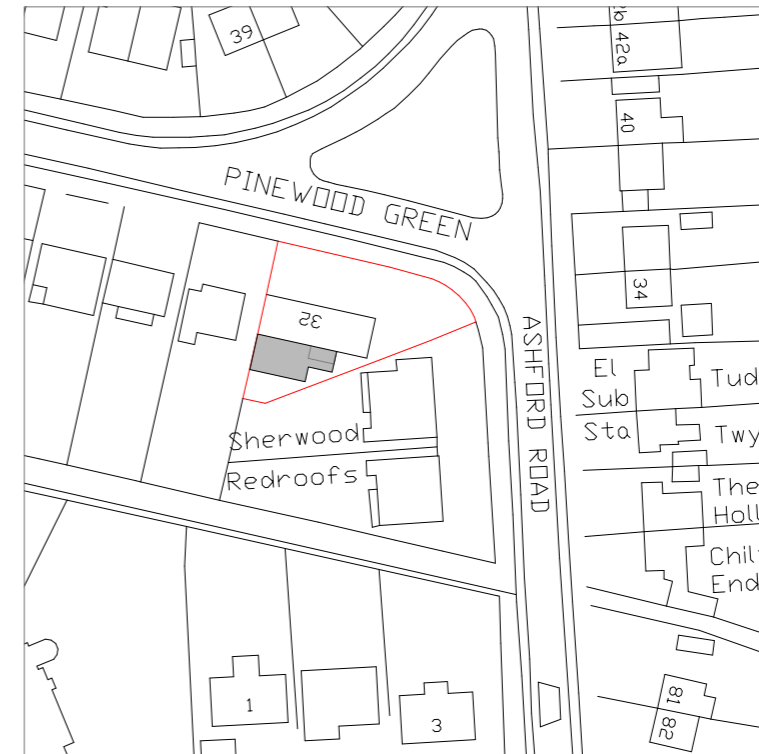


Location Plan
Scale:1:1250

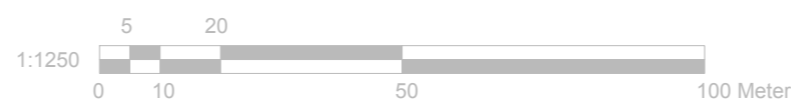

Block Plan
Scale:1:500

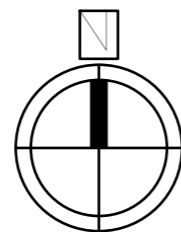

Modhwadia Design Services	Project:	32 Pinewood Green Iver SL0 0QP	Title:	Location Plan Block Plan	Scale:1:500/1250 @ A3
				Date:	July 2021
				Drawing No.:	MD6076/PrAP-05/BK
				Revision	
239 Western Road, Southall, Middlesex, UB2 5HS 020 8571 1369					

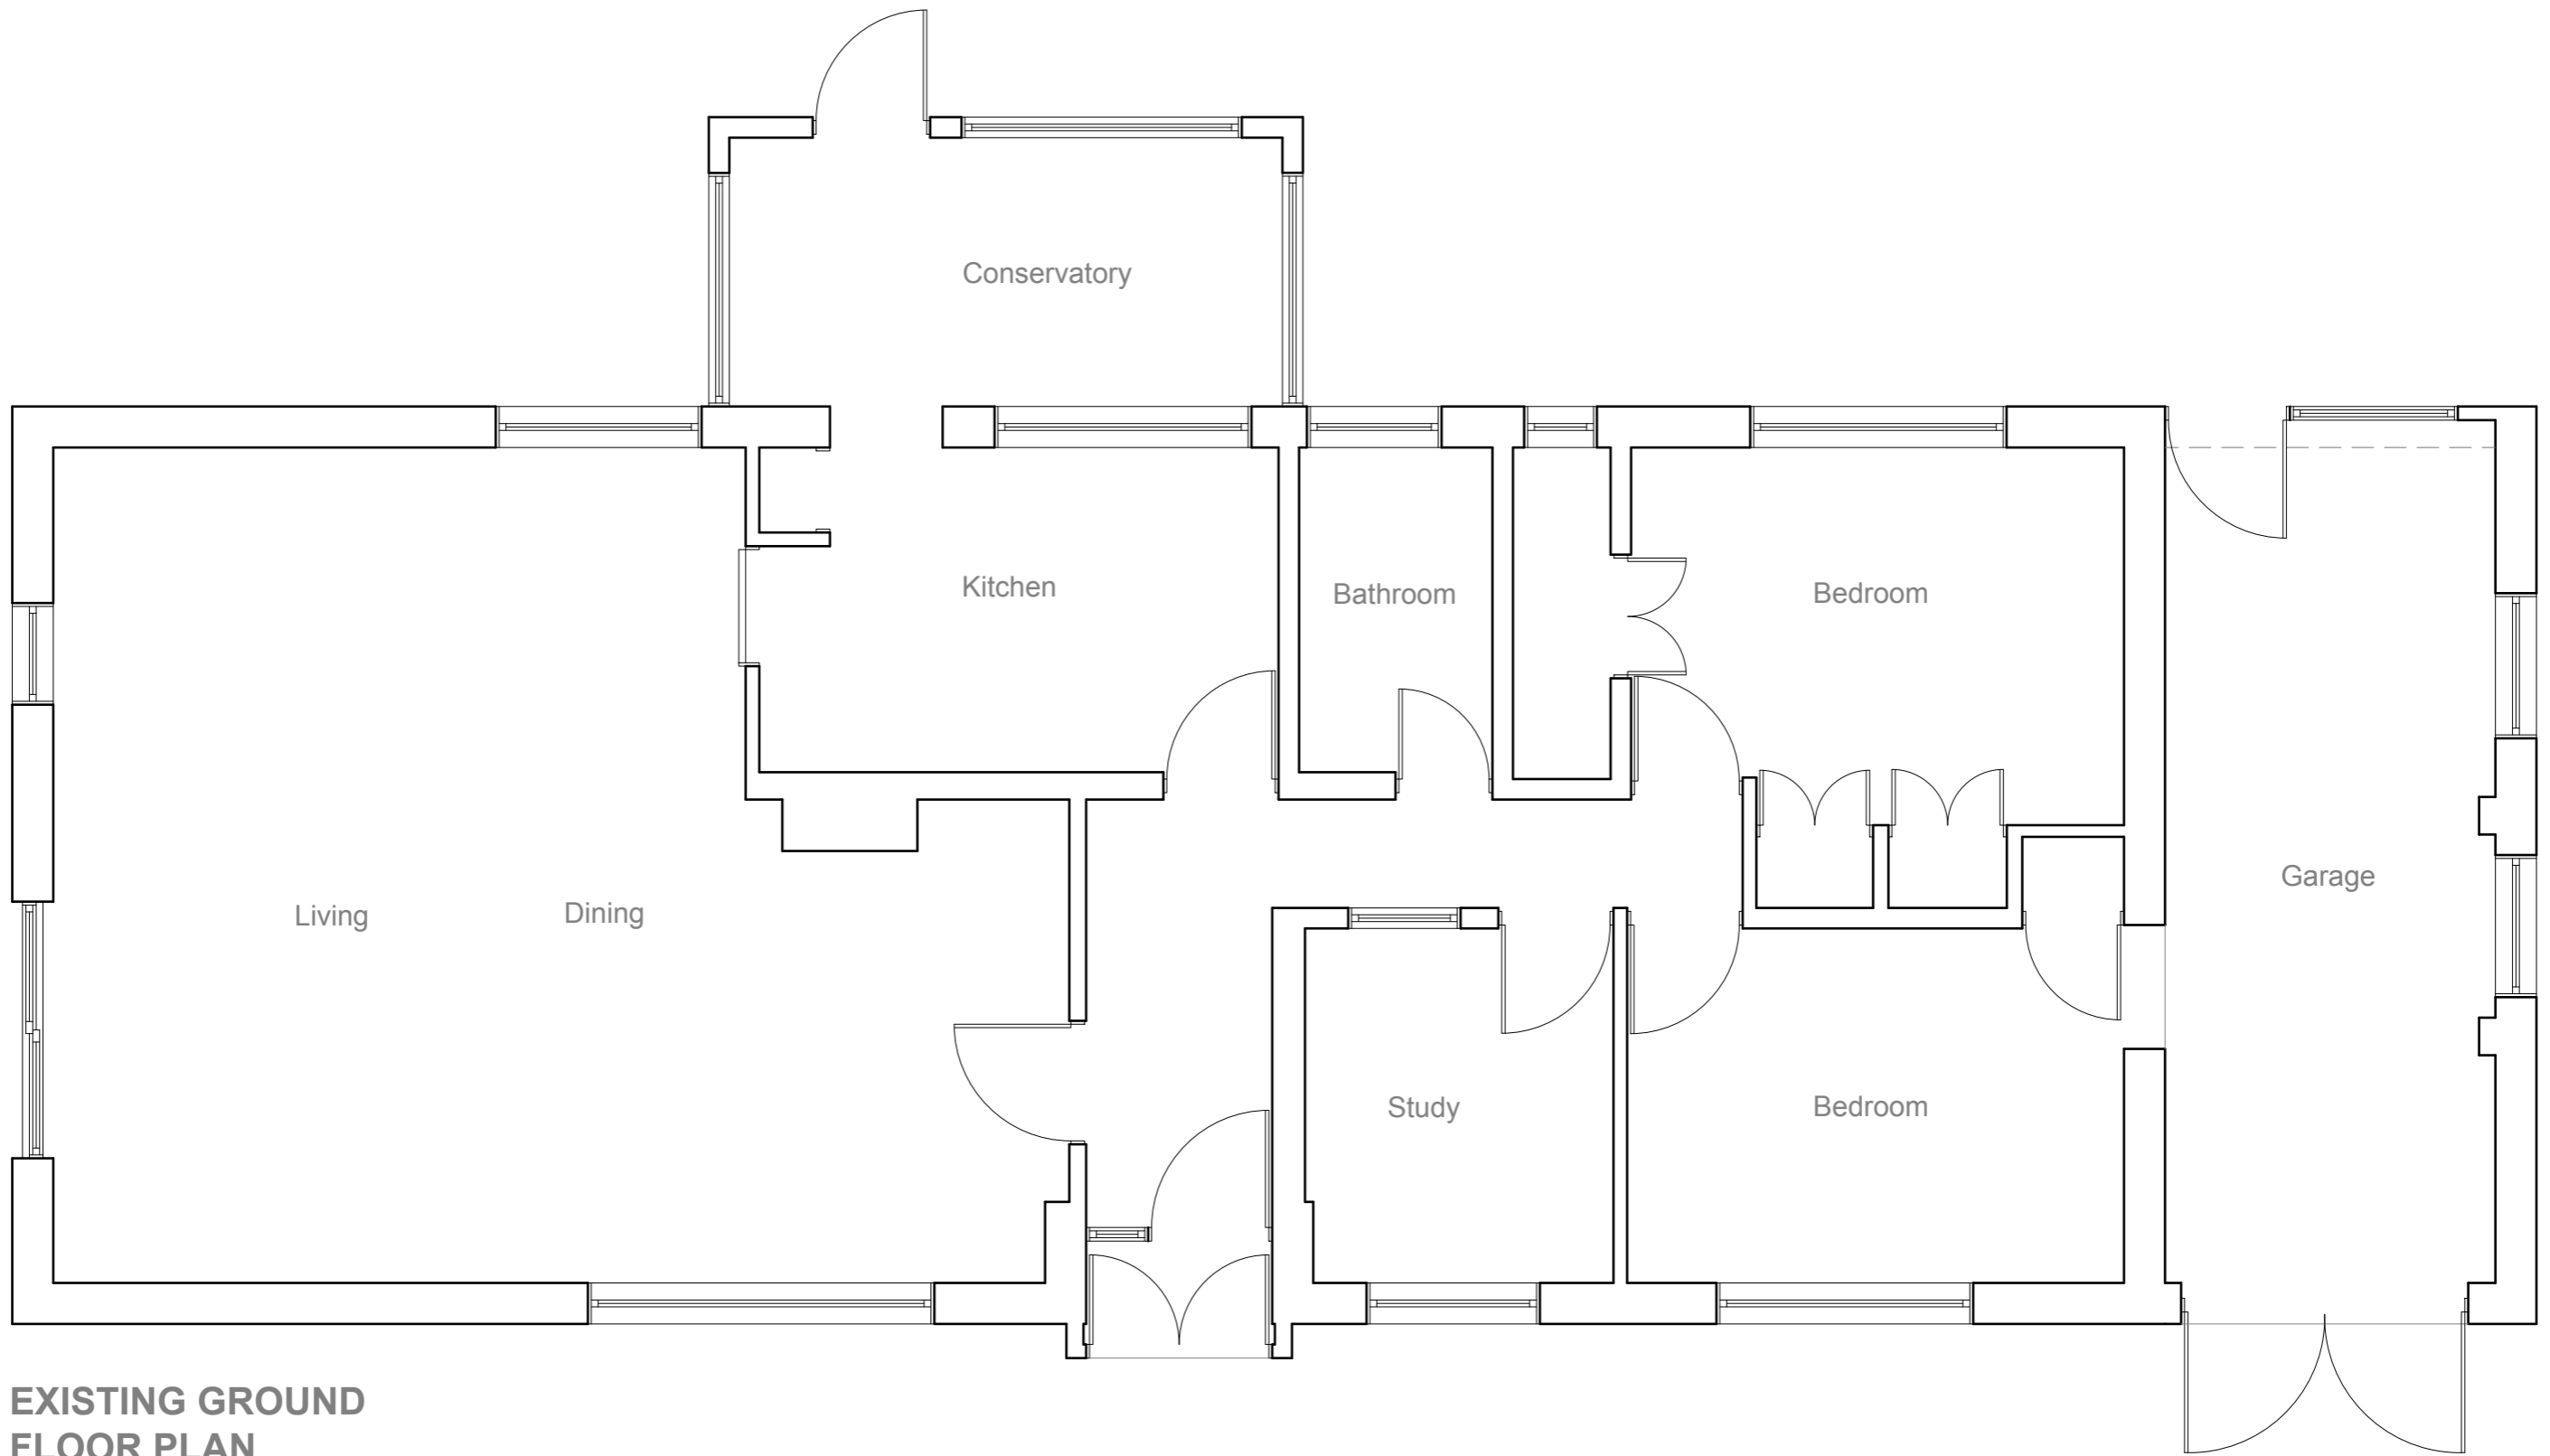

**EXISTING GROUND
FLOOR PLAN**
1:50




Modhwadia Design Services	Project:	Title:	Scale: 1:50 @ A3
	32 Pinewood Green Iver SL0 0QP	Existing Ground floor plan	Date: July 2021
			Drawing No.:
			MD6076/PrAP-01/BK
		Revision	
239 Western Road, Southall, Middlesex, UB2 5HS 020 8571 1369			




EXISTING
FRONT ELEVATION 1:100




EXISTING
SIDE ELEVATION 1:100

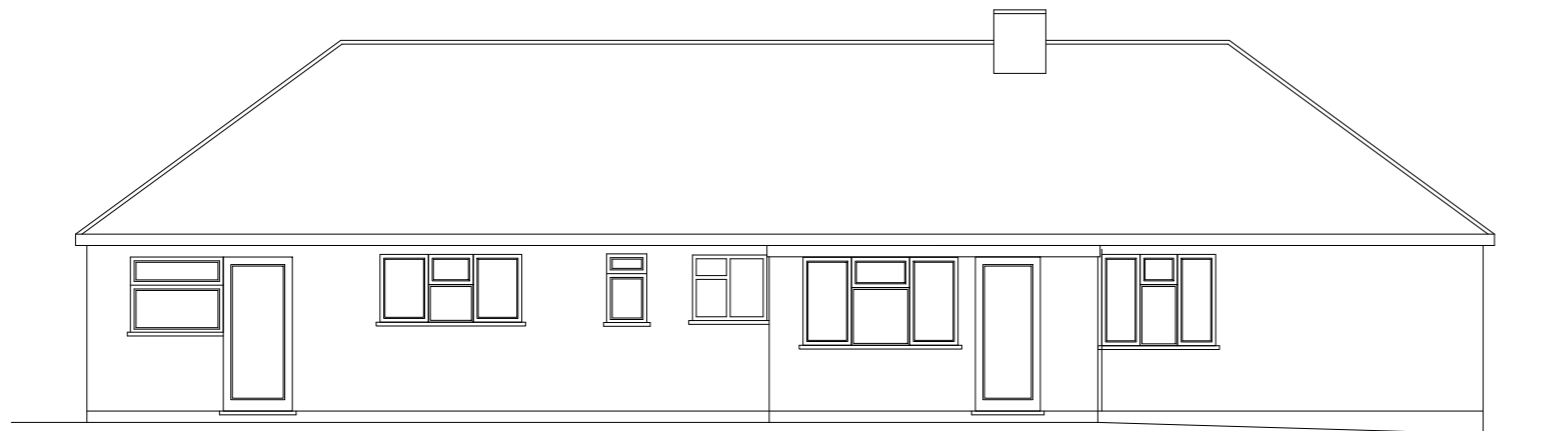

EXISTING
REAR ELEVATION 1:100

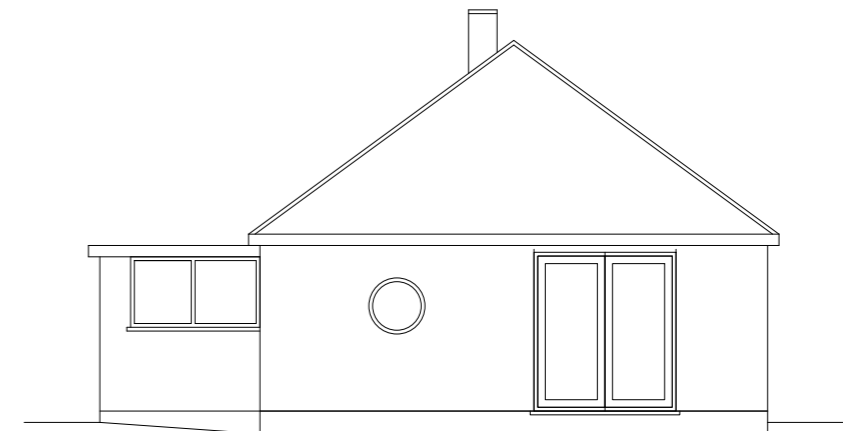

EXISTING
SIDE ELEVATION 1:100

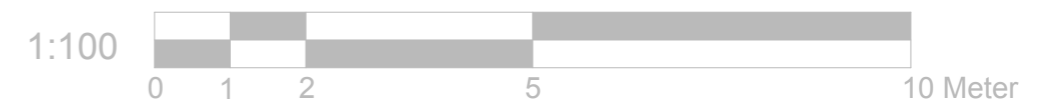



Modhwadia Design Services	Project:	Title:	Scale: 1:100 @ A3
	32 Pinewood Green Iver SL0 0QP	Existing Elevations	Date: July 2021
			Drawing No.: MD6076/PrAP-02/BK
			Revision
239 Western Road, Southall, Middlesex, UB2 5HS 020 8571 1369			

Modhwadia Design Services	Project: 32 Pinewood Green Iver SL0 0QP	Title: Proposed Ground floor plan	Scale: 1:50 @ A3 Date: July 2021 Drawing No.: MD6076/PrAP-03/BK
	Revision		
	[Revision Table]		
	[Revision Table]		
239 Western Road, Southall, Middlesex, UB2 5HS 020 8571 1369			



PROPOSED GROUND FLOOR PLAN
1:50

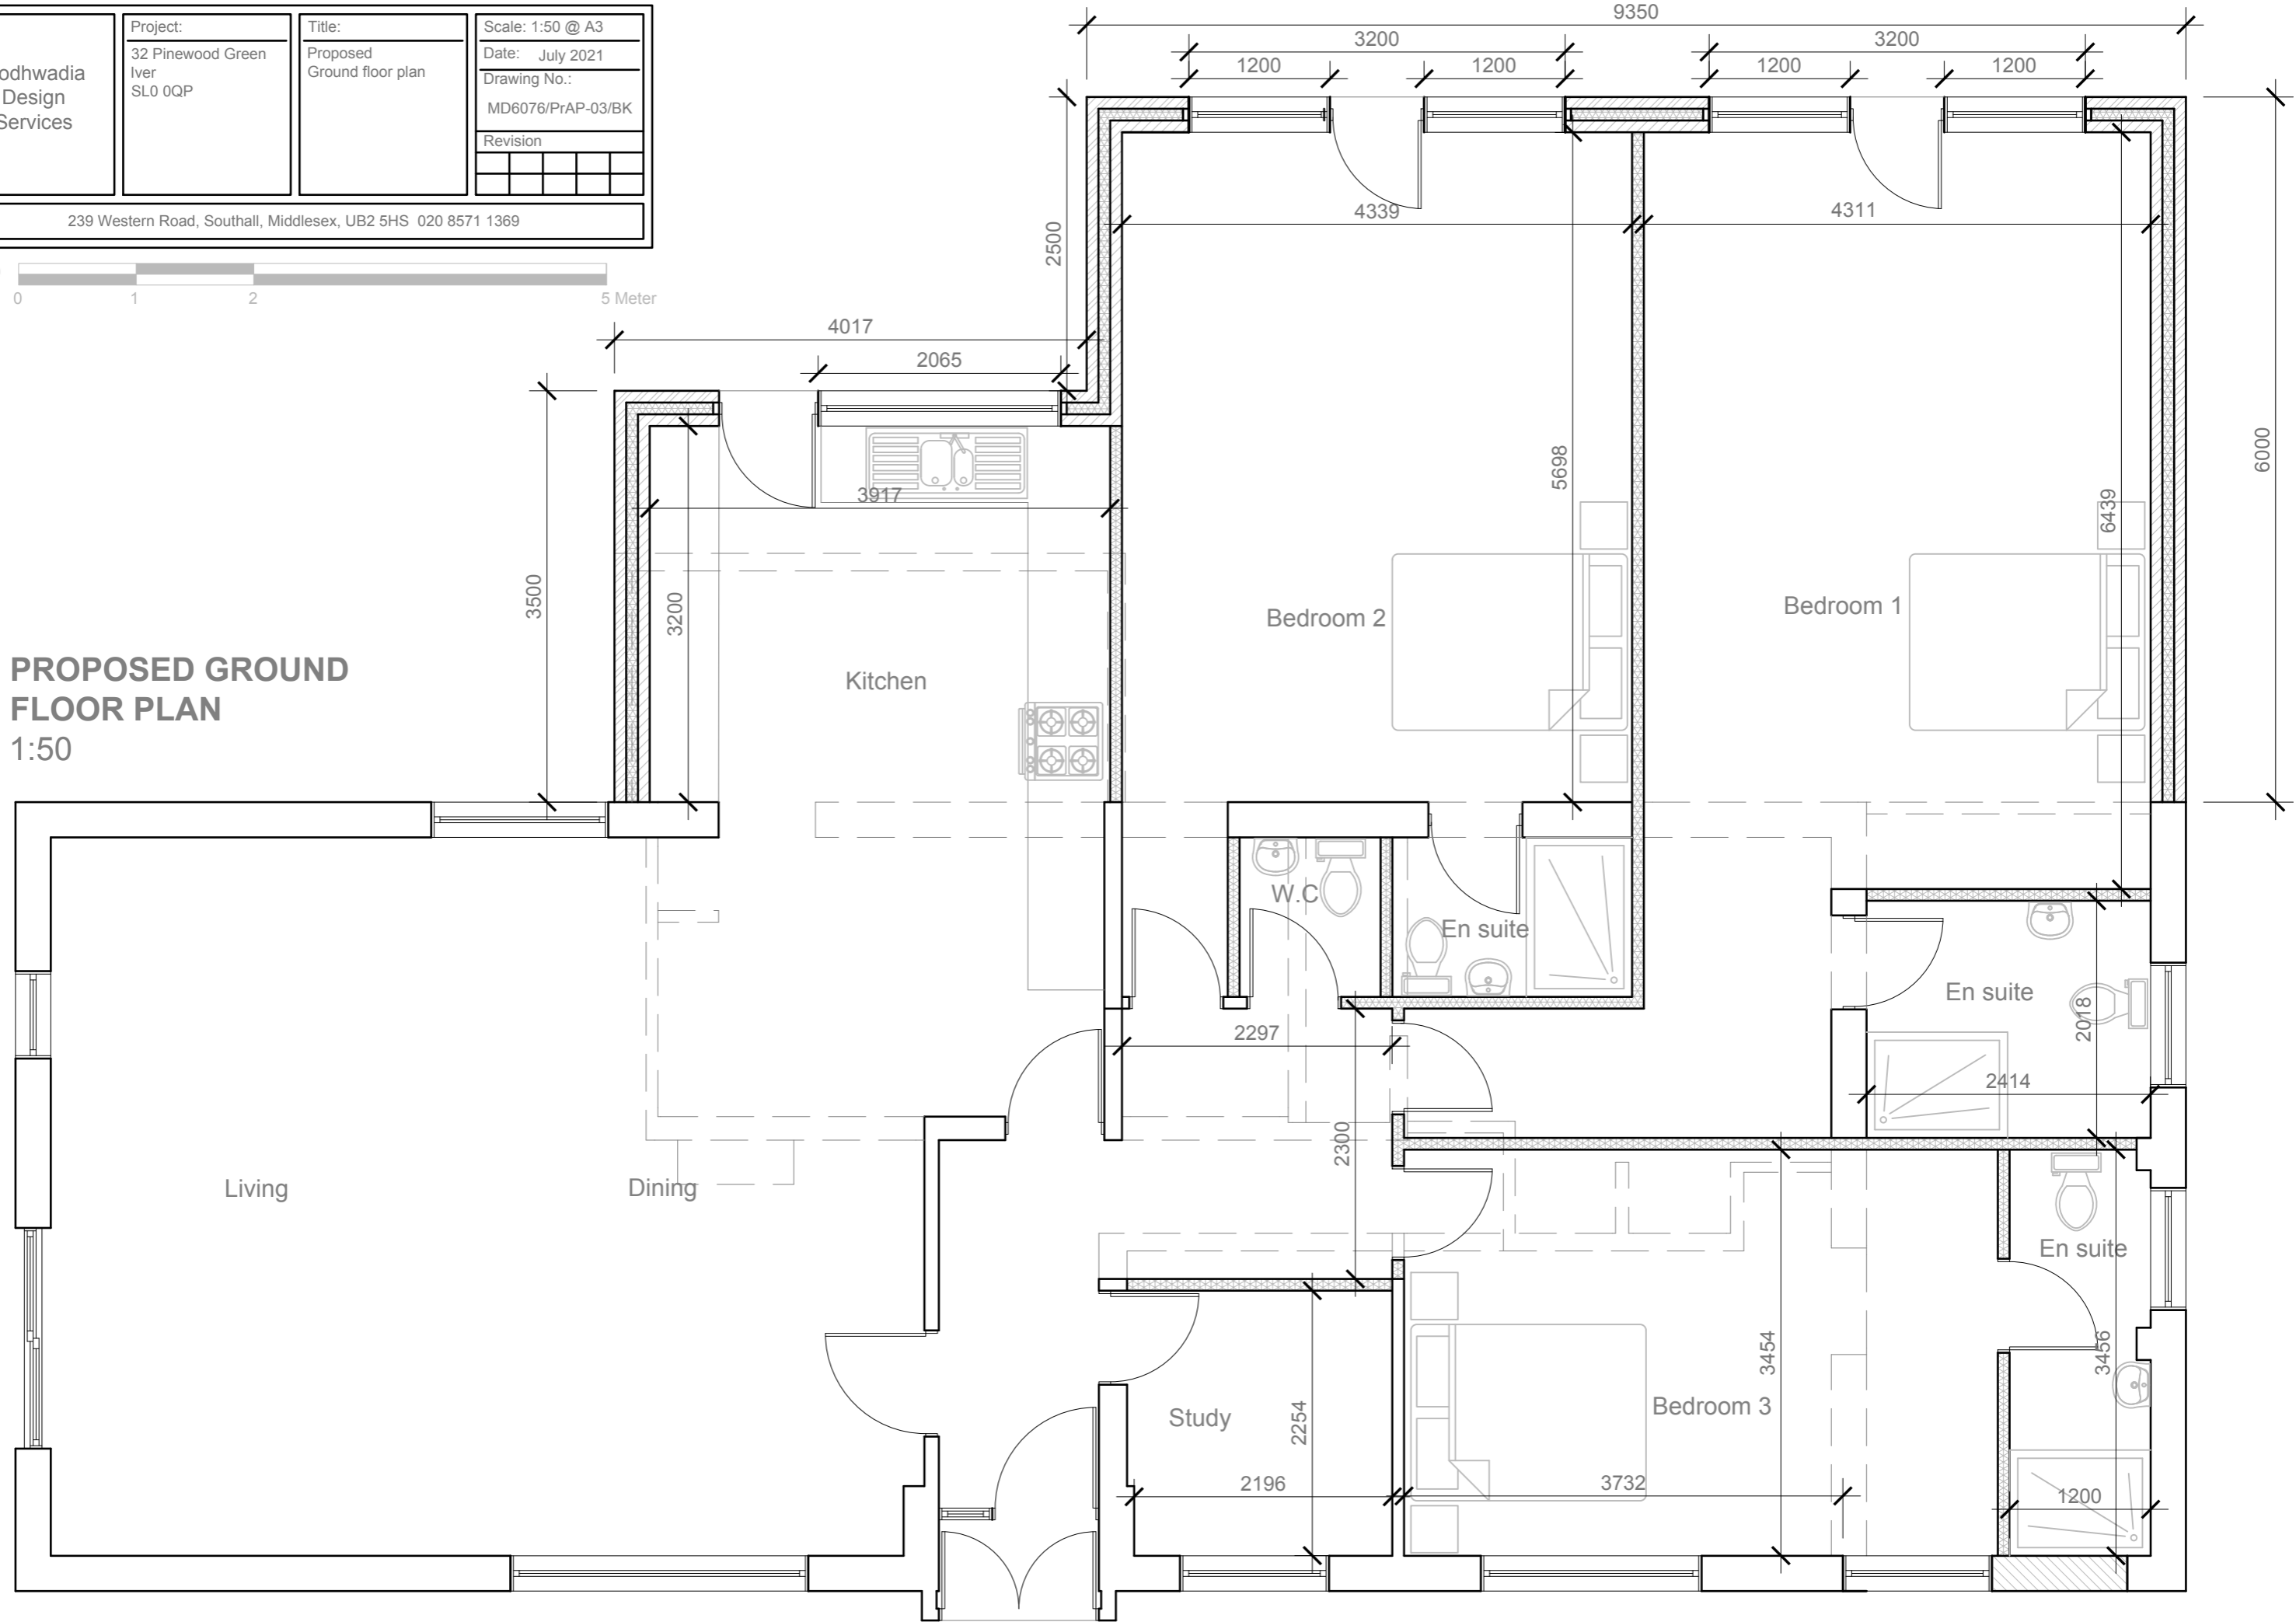

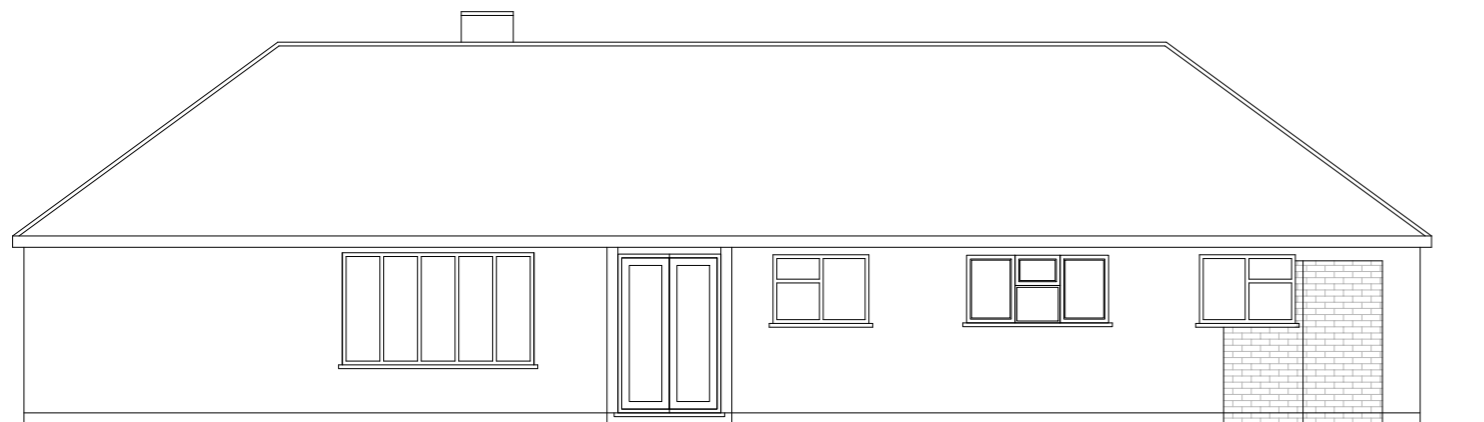


PROPOSED
FRONT ELEVATION 1:100




PROPOSED
SIDE ELEVATION 1:100



PROPOSED
REAR ELEVATION 1:100

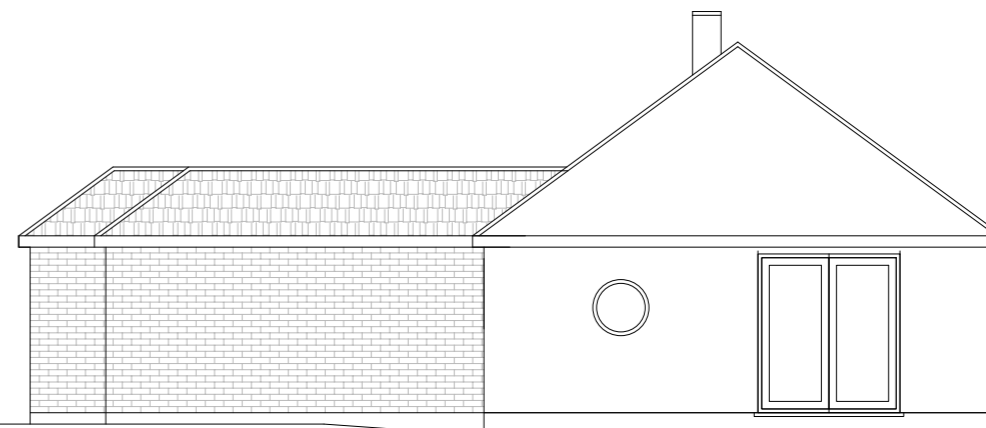

PROPOSED
SIDE ELEVATION 1:100

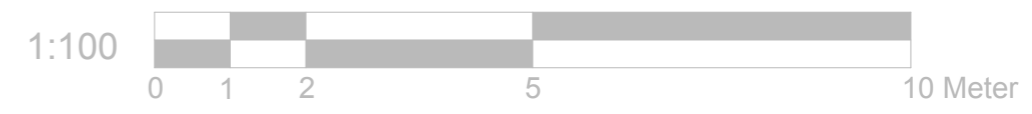

Modhwadia Design Services	Project:	32 Pinewood Green Iver SL0 0QP	Title:	Proposed Elevations	Scale: 1:100 @ A3
					Date: July 2021
					Drawing No.:
					MD6076/PrAP-04/BK
				Revision	
239 Western Road, Southall, Middlesex, UB2 5HS 020 8571 1369					