




EXISTING ROOF PLAN
SCALE 1:100

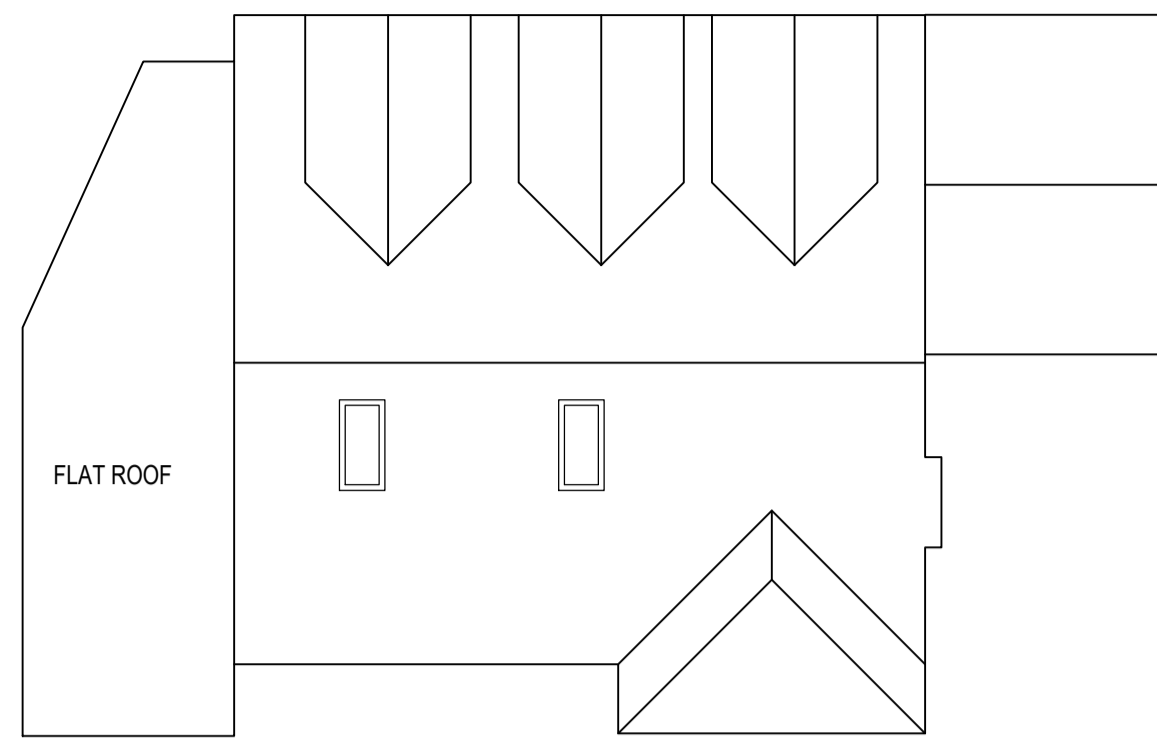


PROPOSED ROOF PLAN
SCALE 1:100

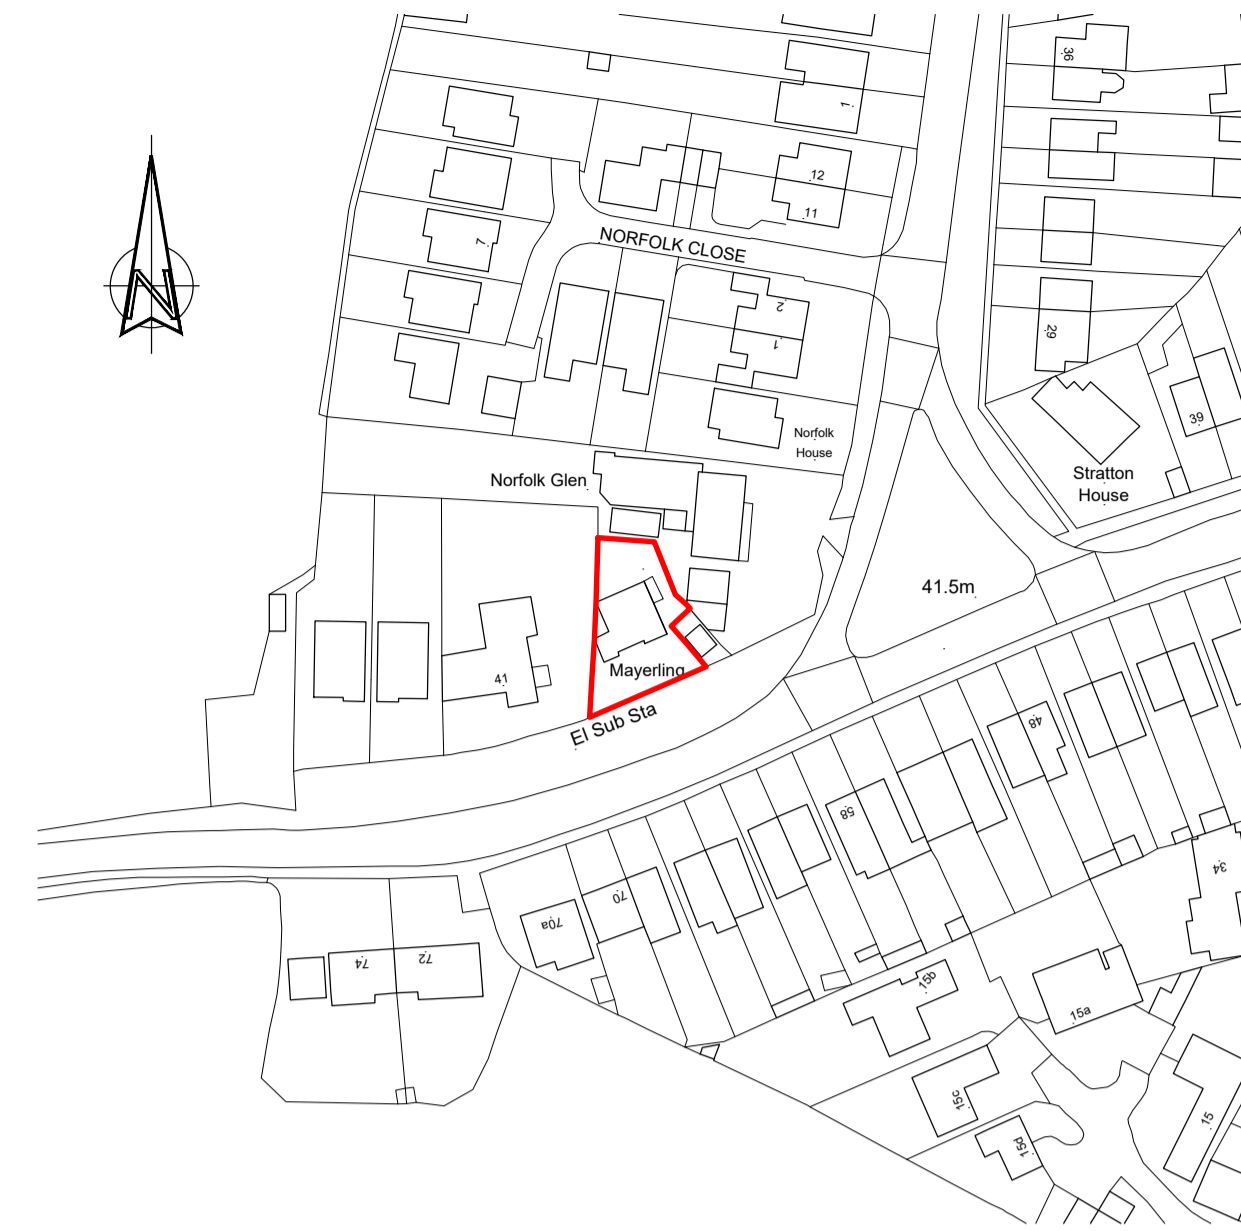


LOCATION PLAN
SCALE 1:1250

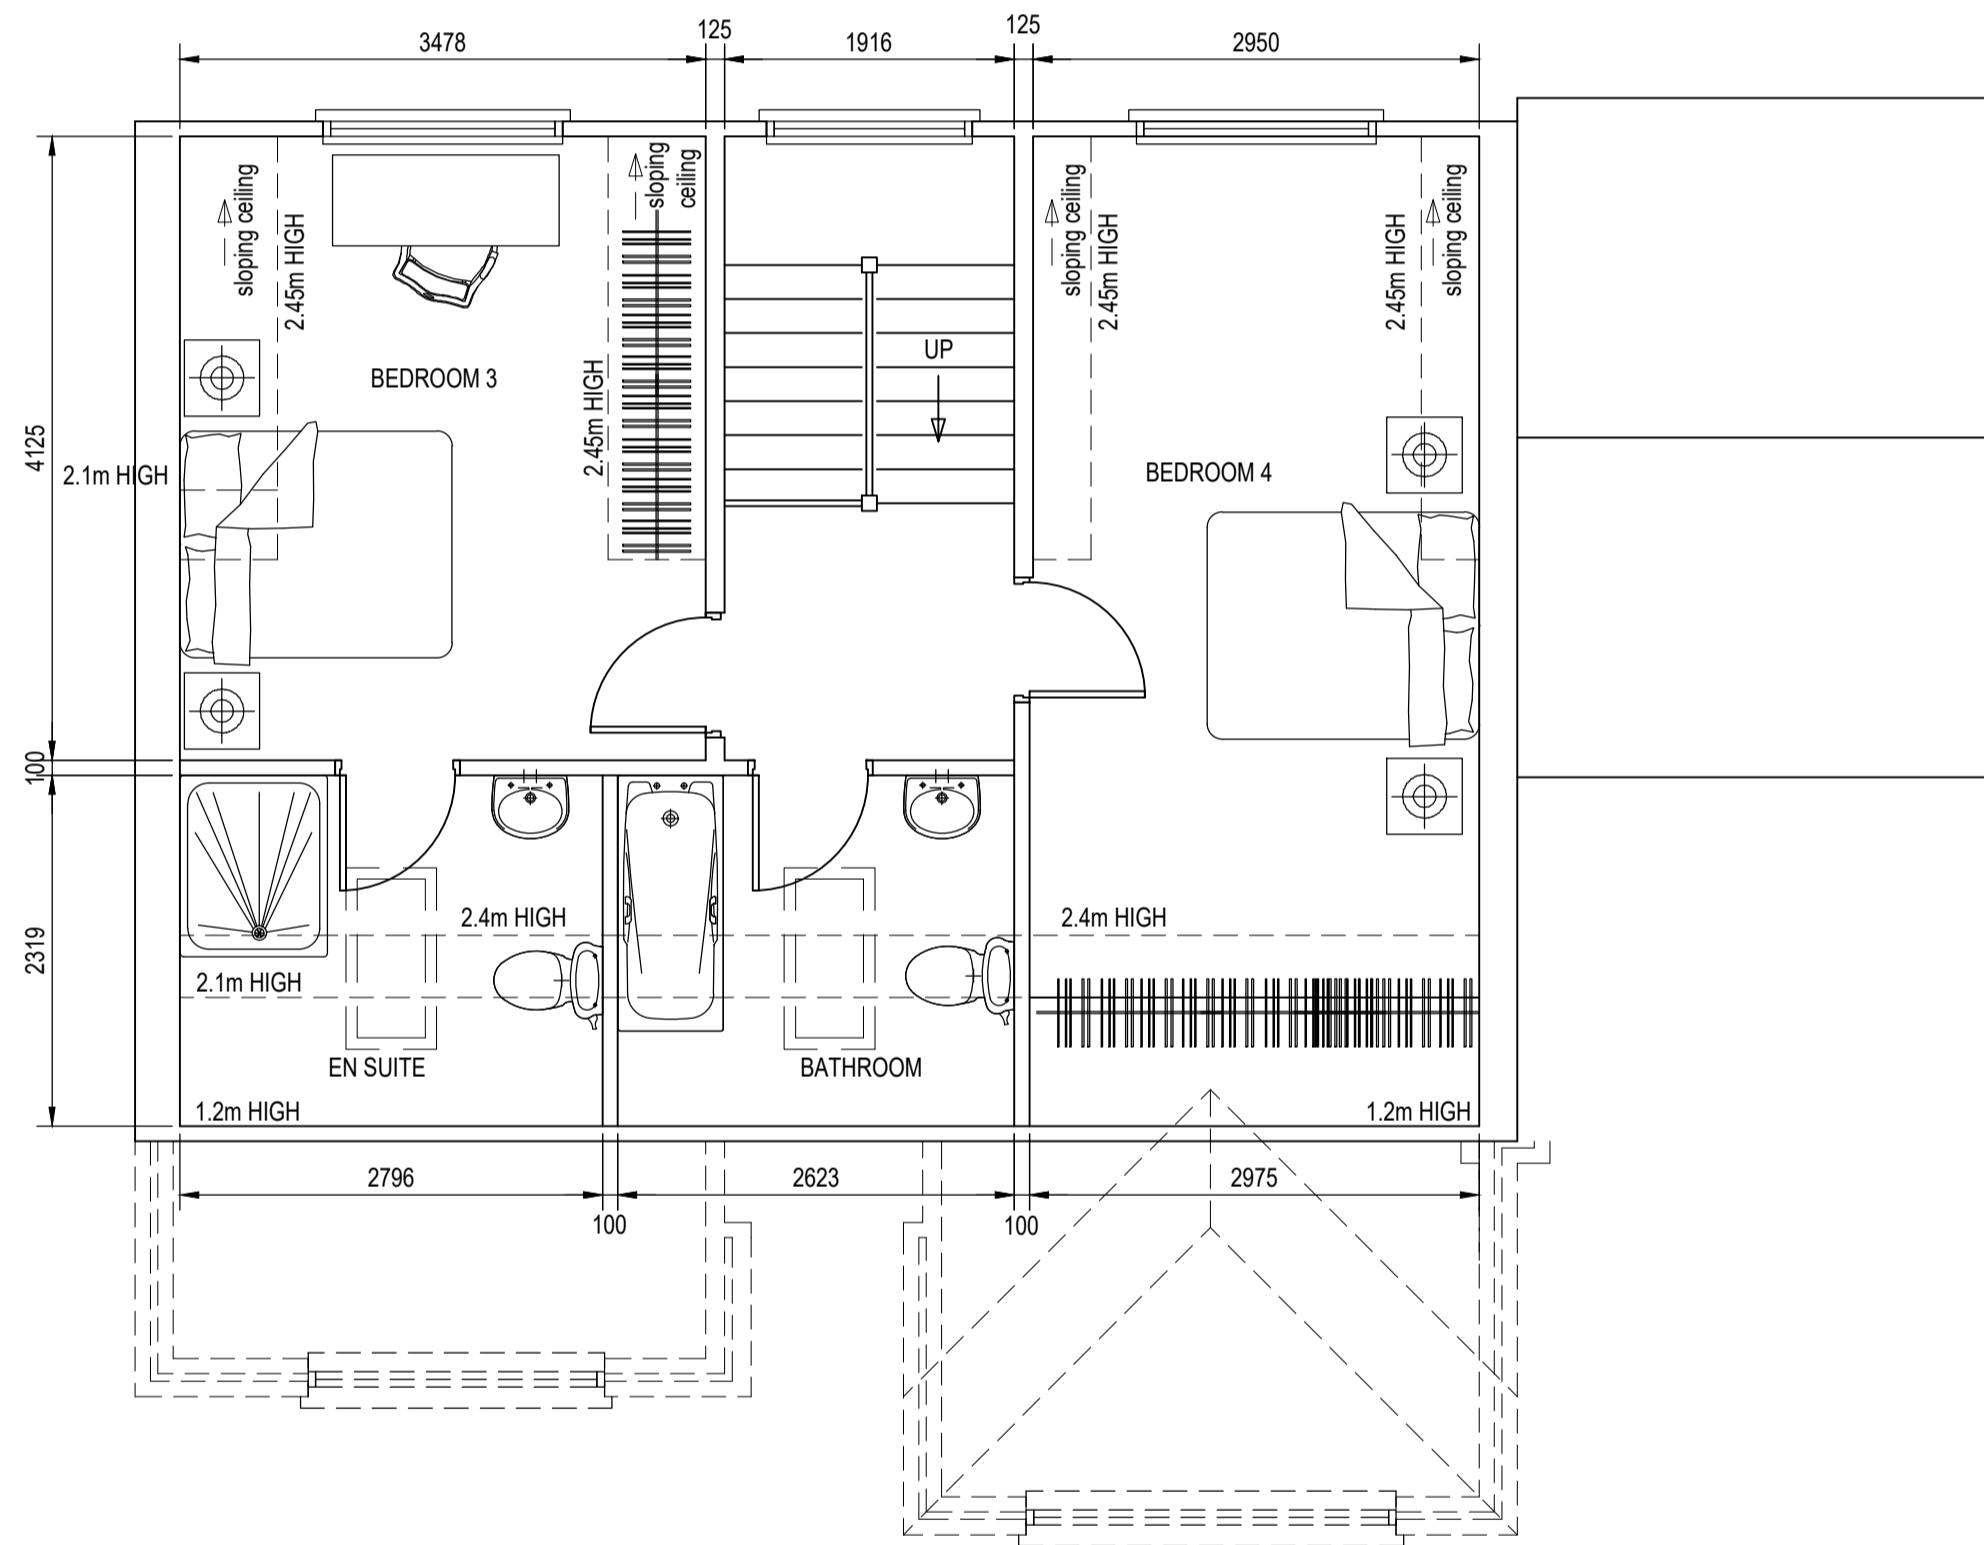


PROPOSED FIRST FLOOR PLAN
SCALE 1:50

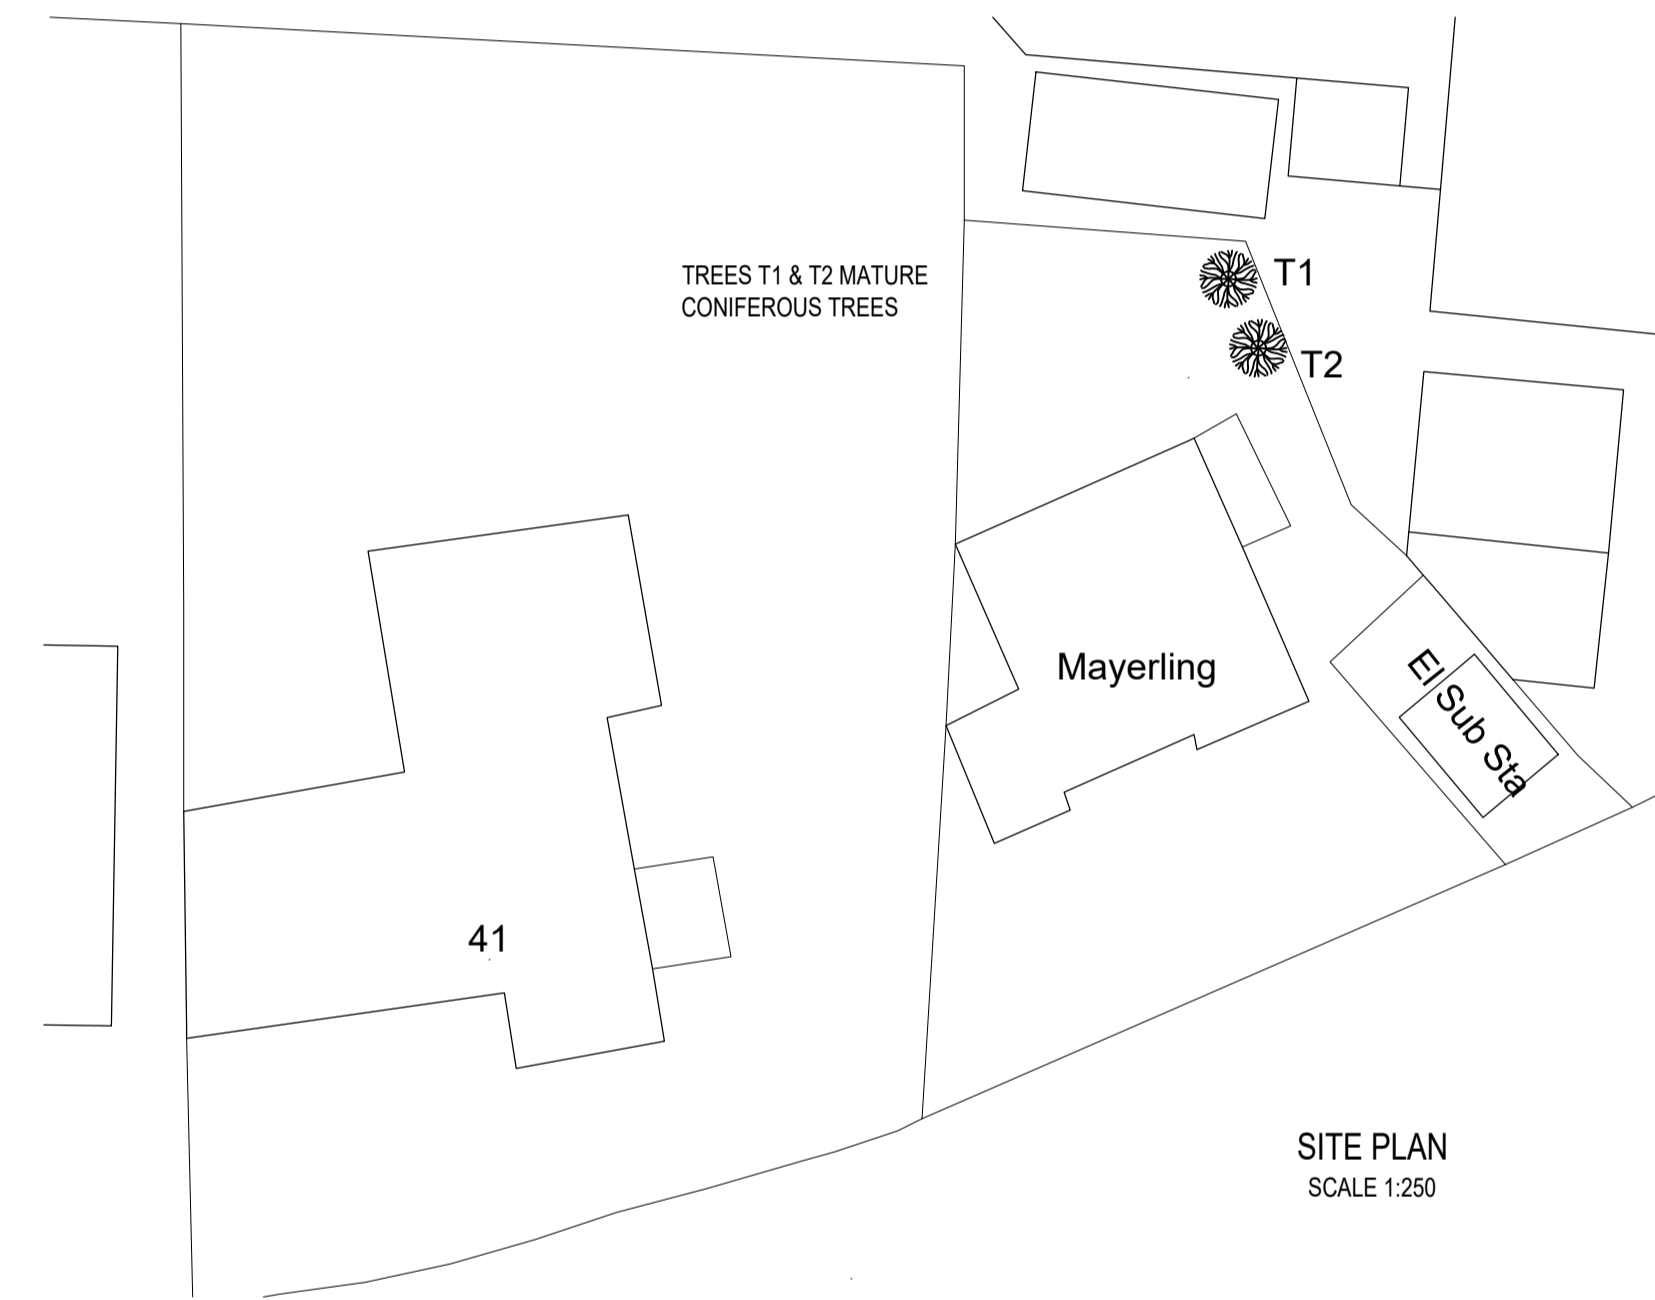


SITE PLAN
SCALE 1:250

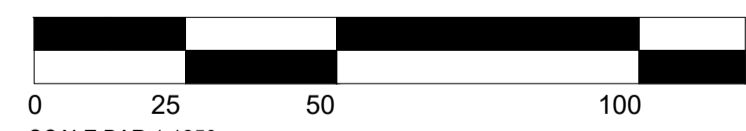


SCALE BAR 1:1250

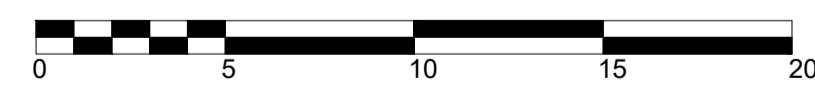

SCALE BAR 1:200

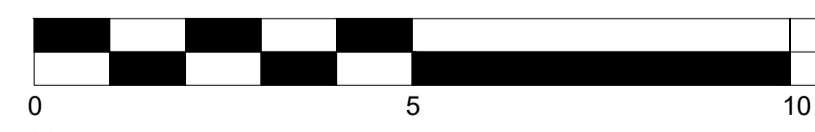

SCALE BAR 1:100

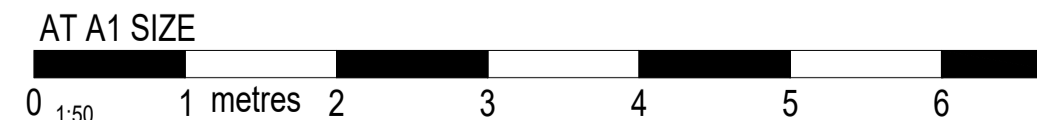

AT A1 SIZE

NOTES

1. THIS DRAWING REMAINS THE COPYRIGHT OF MMP DESIGN AND IS NOT TO BE COPIED ALTERED OR CHANGED WITHOUT PERMISSION.
2. ALL DIMENSIONS ARE IN MILLIMETRES, LEVELS IN METRES UNLESS NOTED OTHERWISE.
3. DO NOT SCALE THIS DRAWING.

Rev.	Revision	Date
------	----------	------

Client	Mr & Mrs. A. Sheehy	
--------	---------------------	--

Project	Mayerling Langley Park Road Iver SLO 9RE	
---------	--	--

Title	CHALET BUNGALOW CONVERSION AND SINGLE STOREY SIDE EXTENSION	
-------	--	--

Drawing Status:	PRELIMINARY	
-----------------	-------------	--

Date:	JULY 2021	Drawn by:	PS
Scales:	AS SHOWN AT A1	Checked:	

MMP DESIGN

Tel: 01895 235611
Email: mail@mmpdesign.co.uk

Job No.	5090	Org. No.	P02	Rev.	
---------	------	----------	-----	------	--