






EXISTING FRONT ELEVATION  
SCALE 1:100

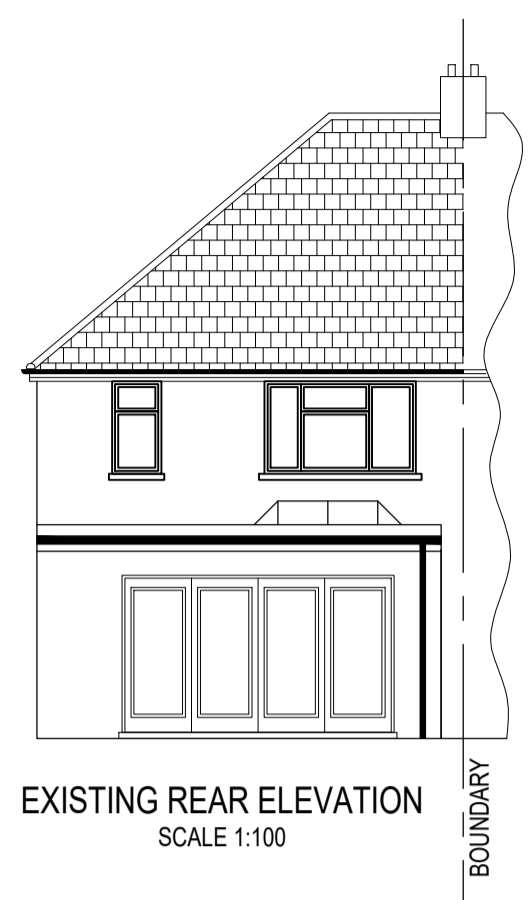


EXISTING REAR ELEVATION  
SCALE 1:100

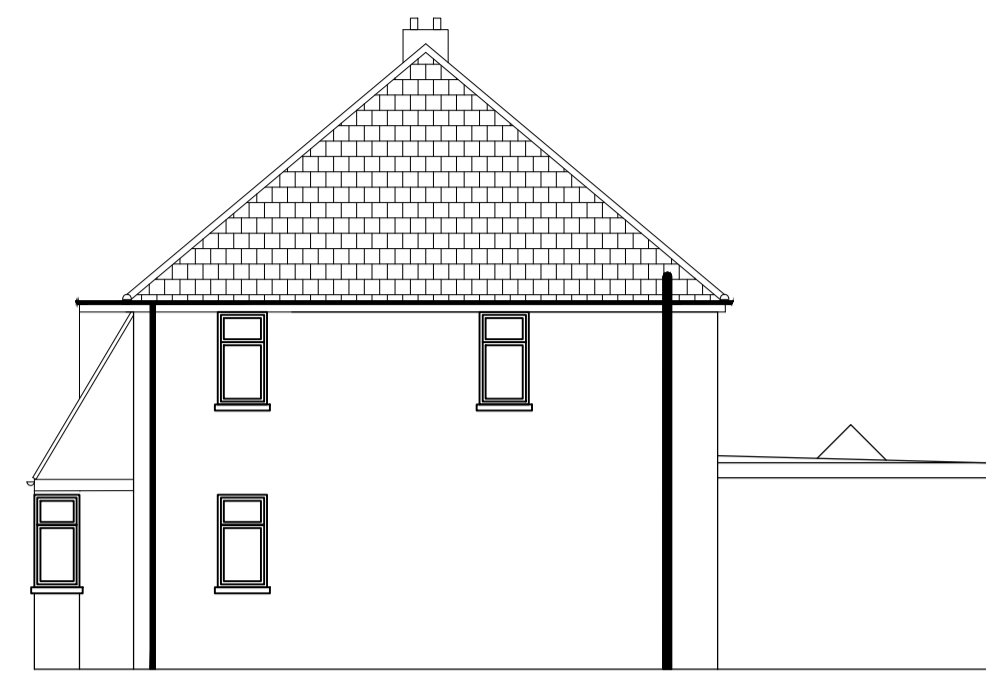



EXISTING SIDE ELEVATION  
SCALE 1:100

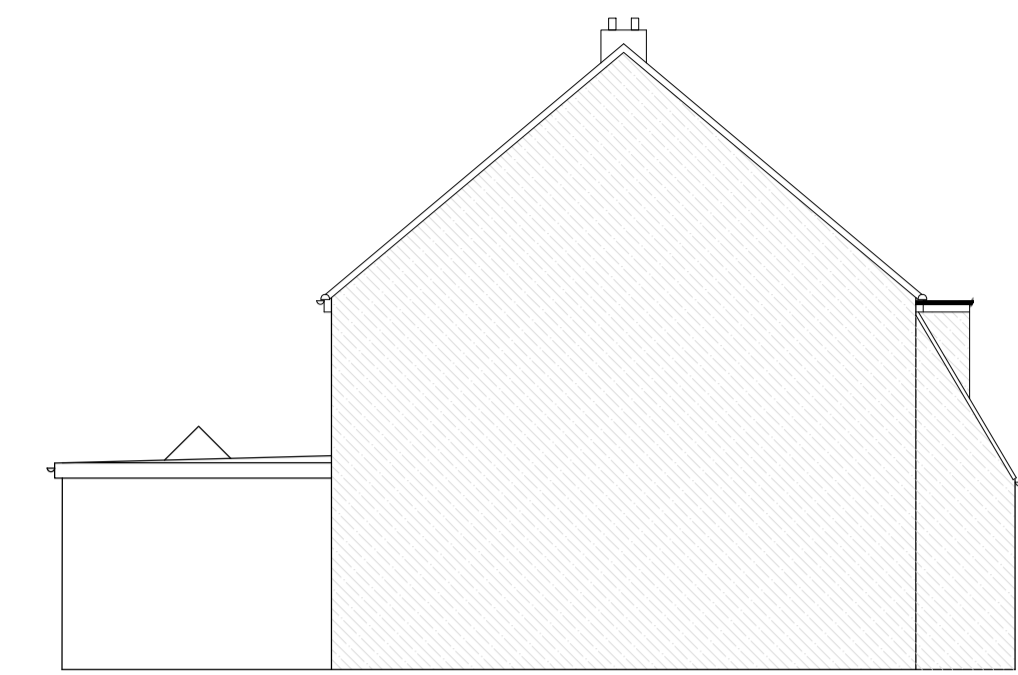


EXISTING SIDE ELEVATION  
SCALE 1:100

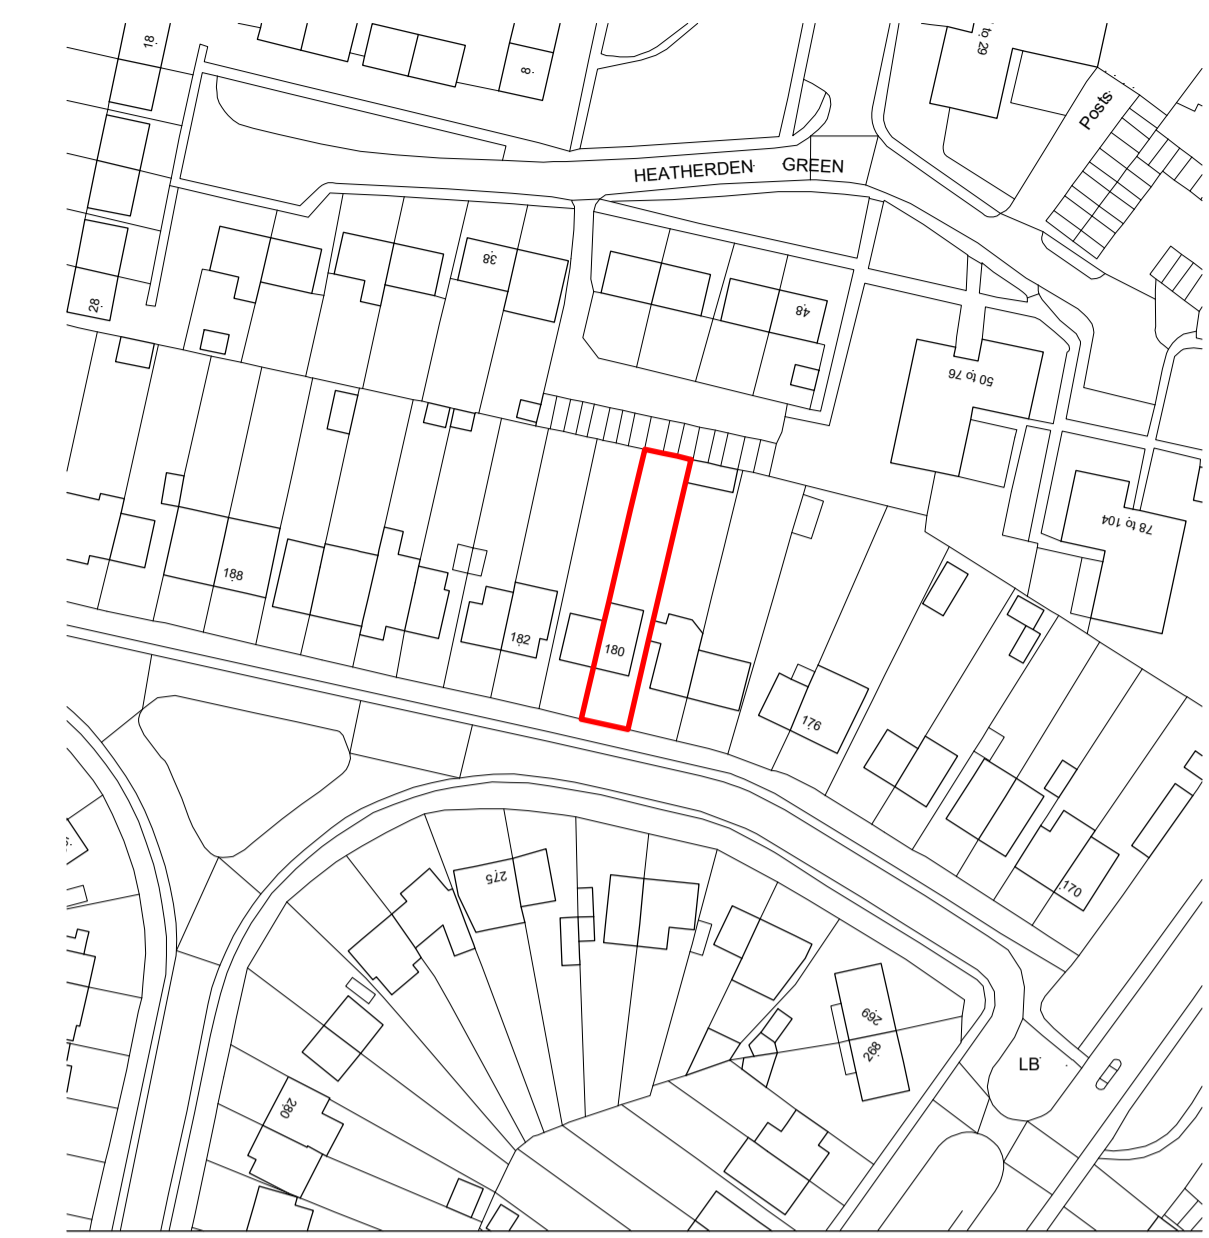


LOCATION PLAN  
SCALE 1:1250

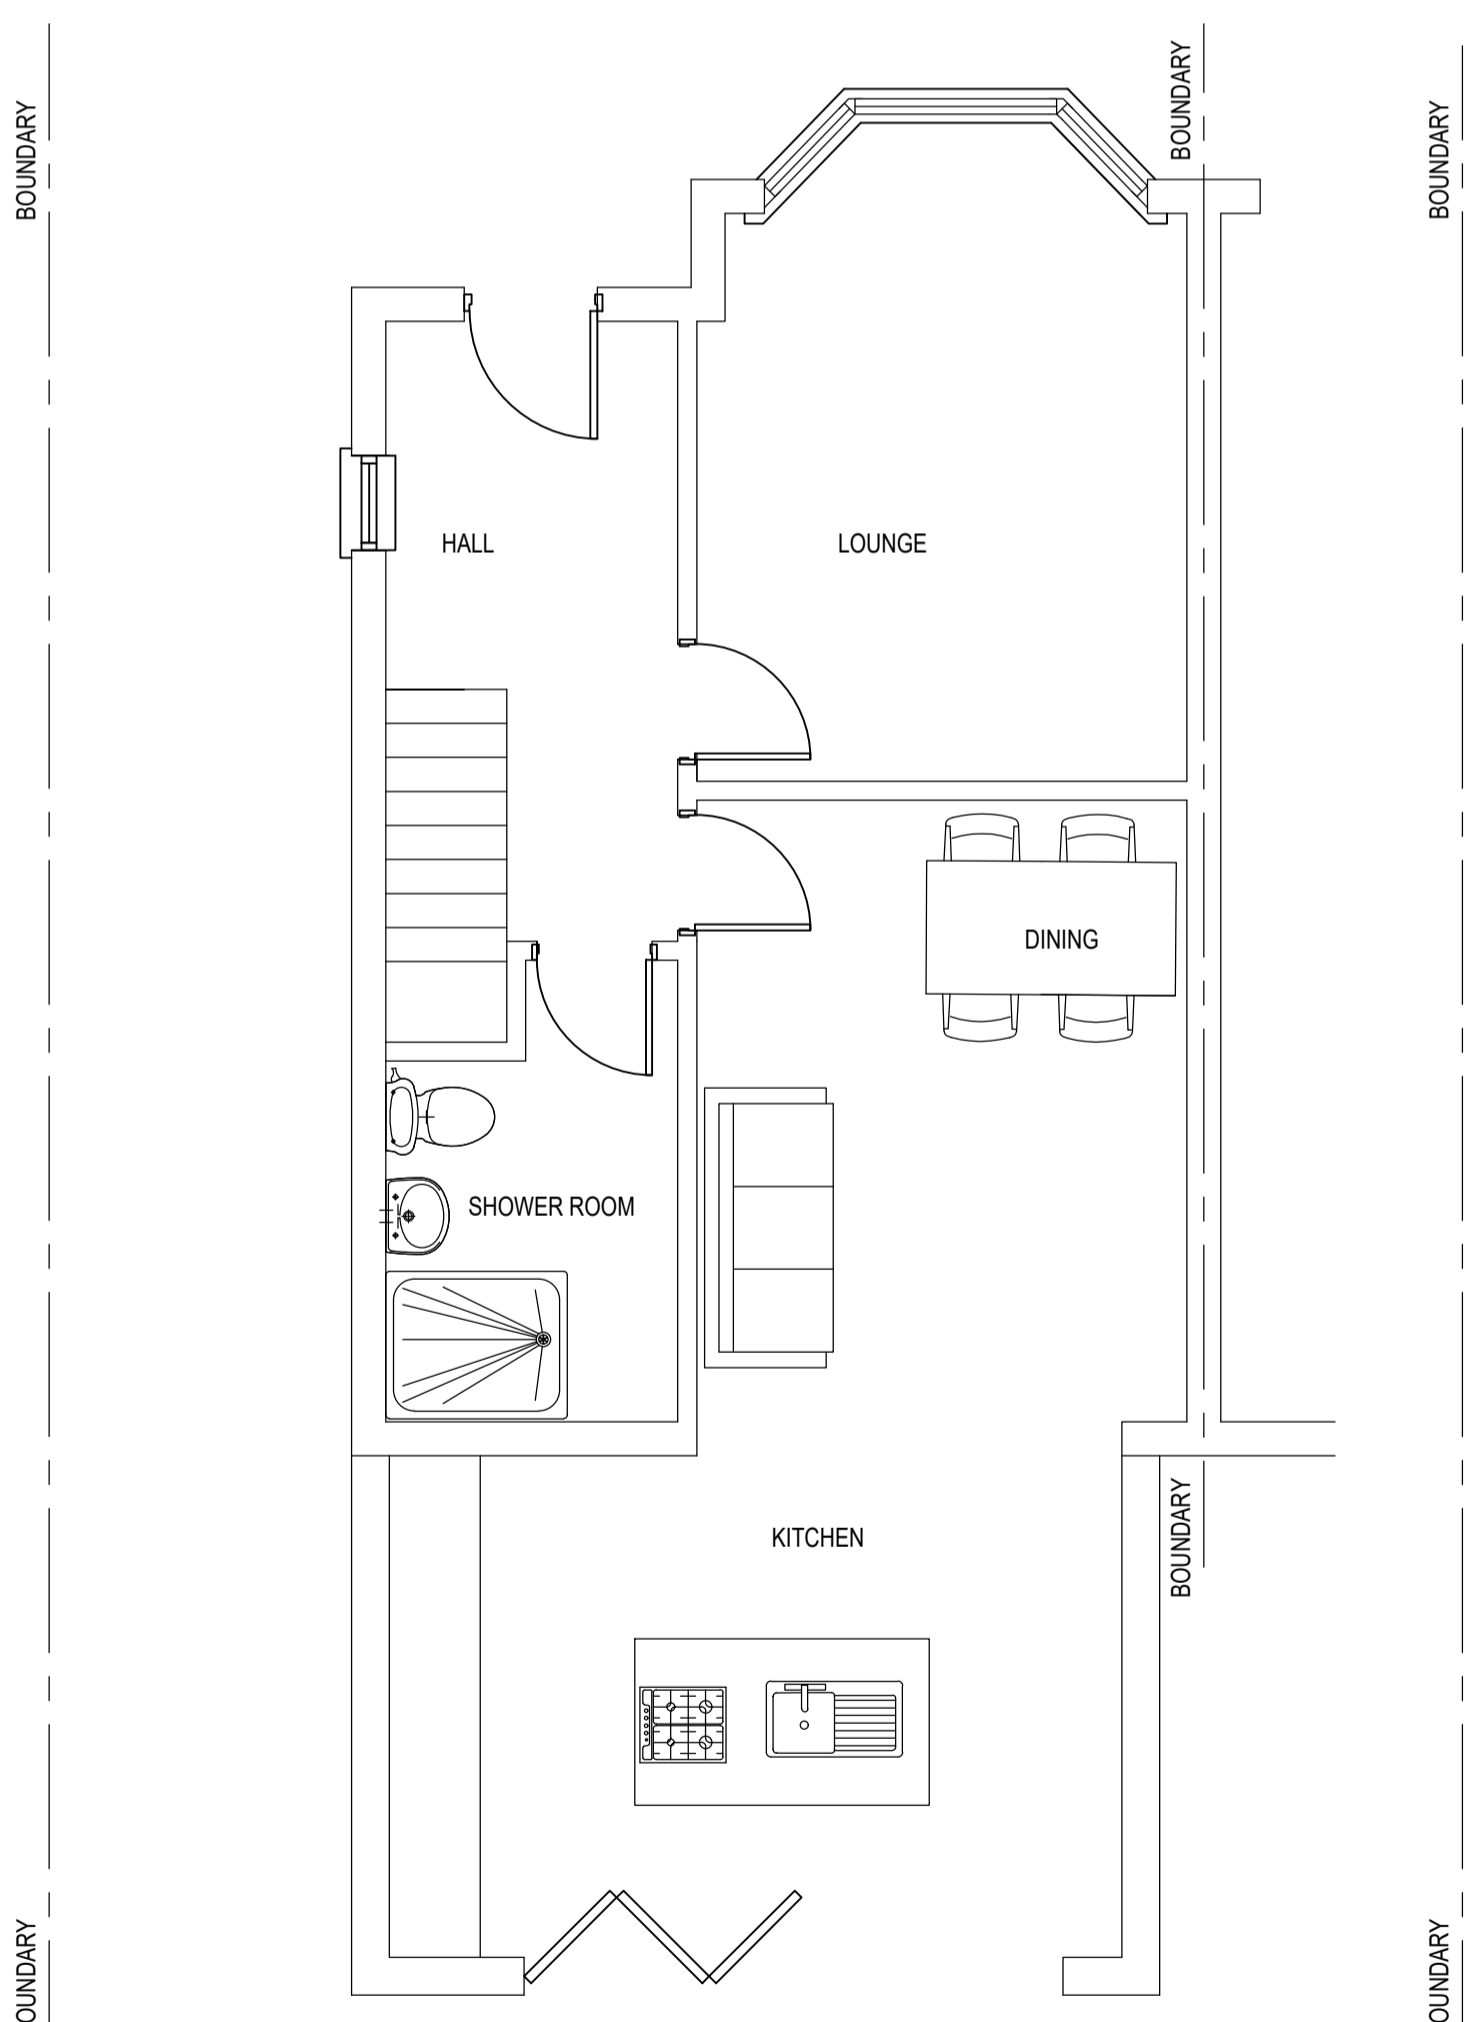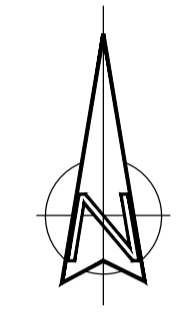



EXISTING GROUND FLOOR PLAN  
SCALE 1:50

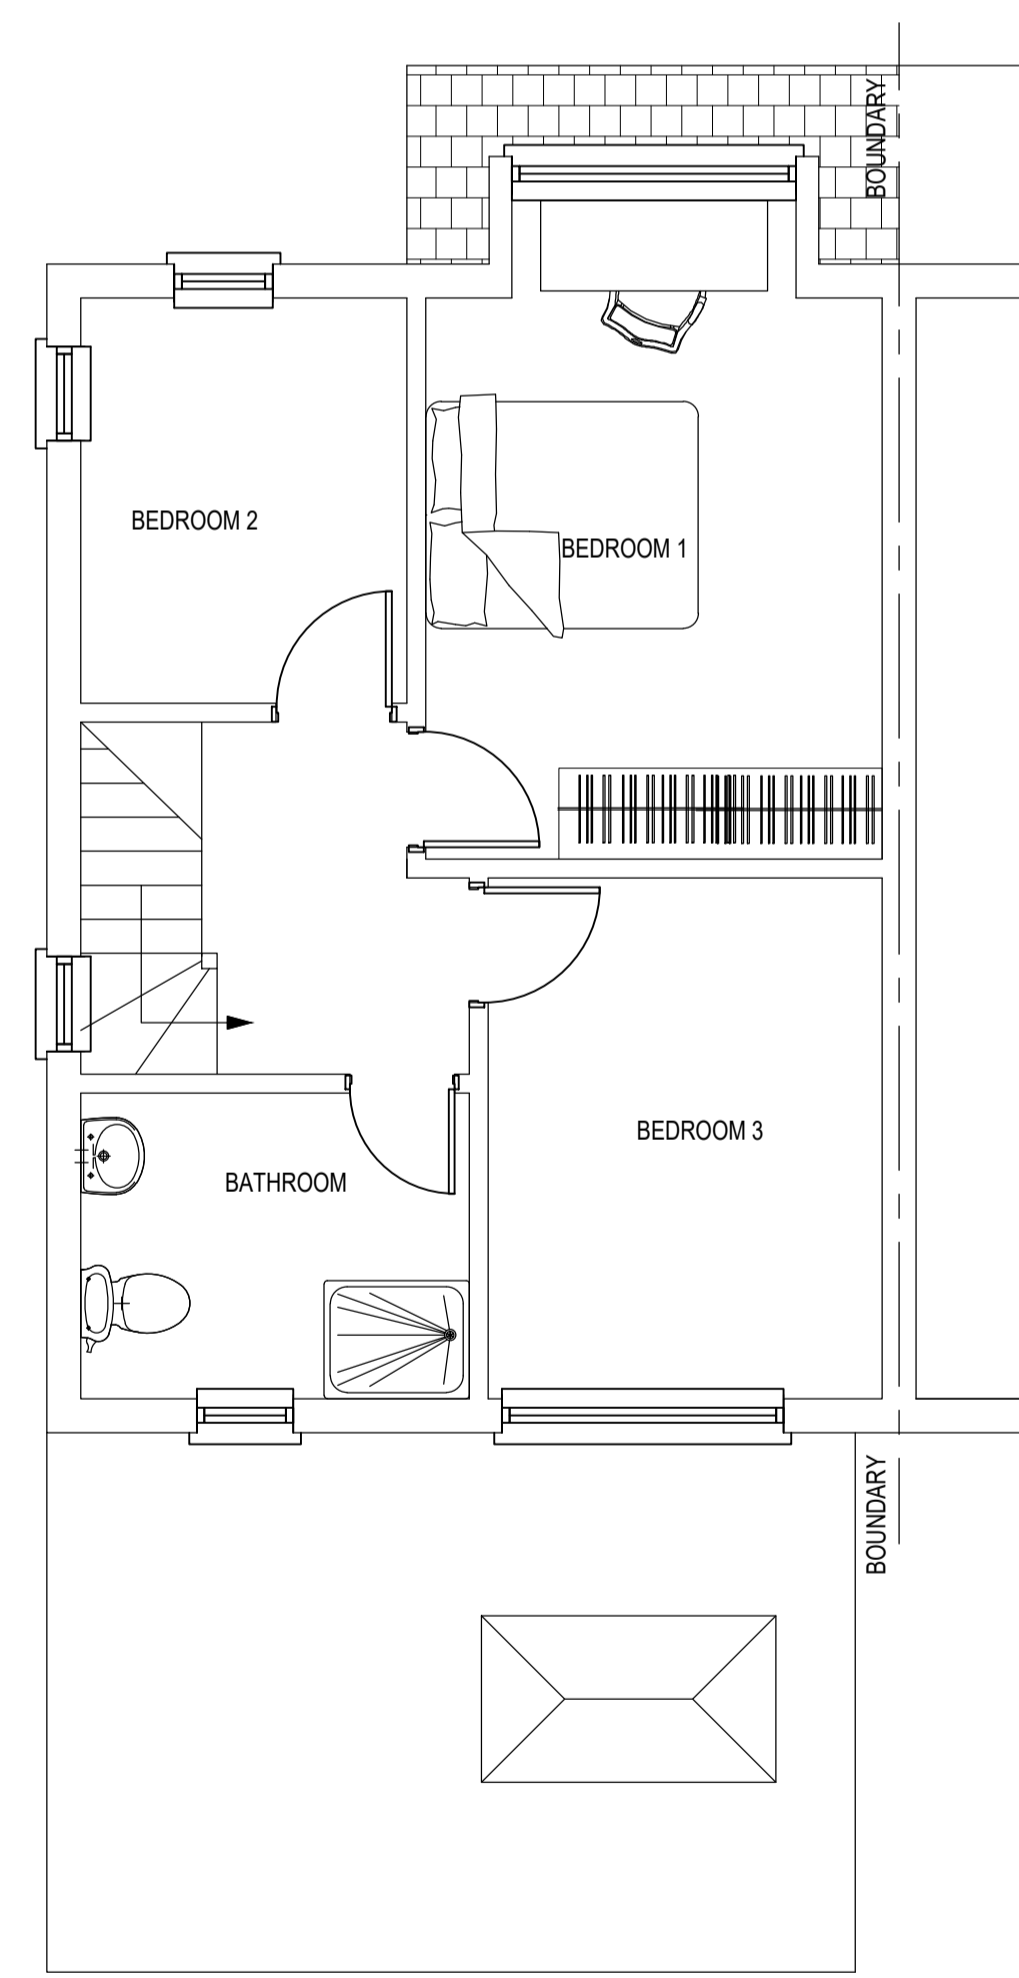

EXISTING FIRST FLOOR PLAN  
SCALE 1:50

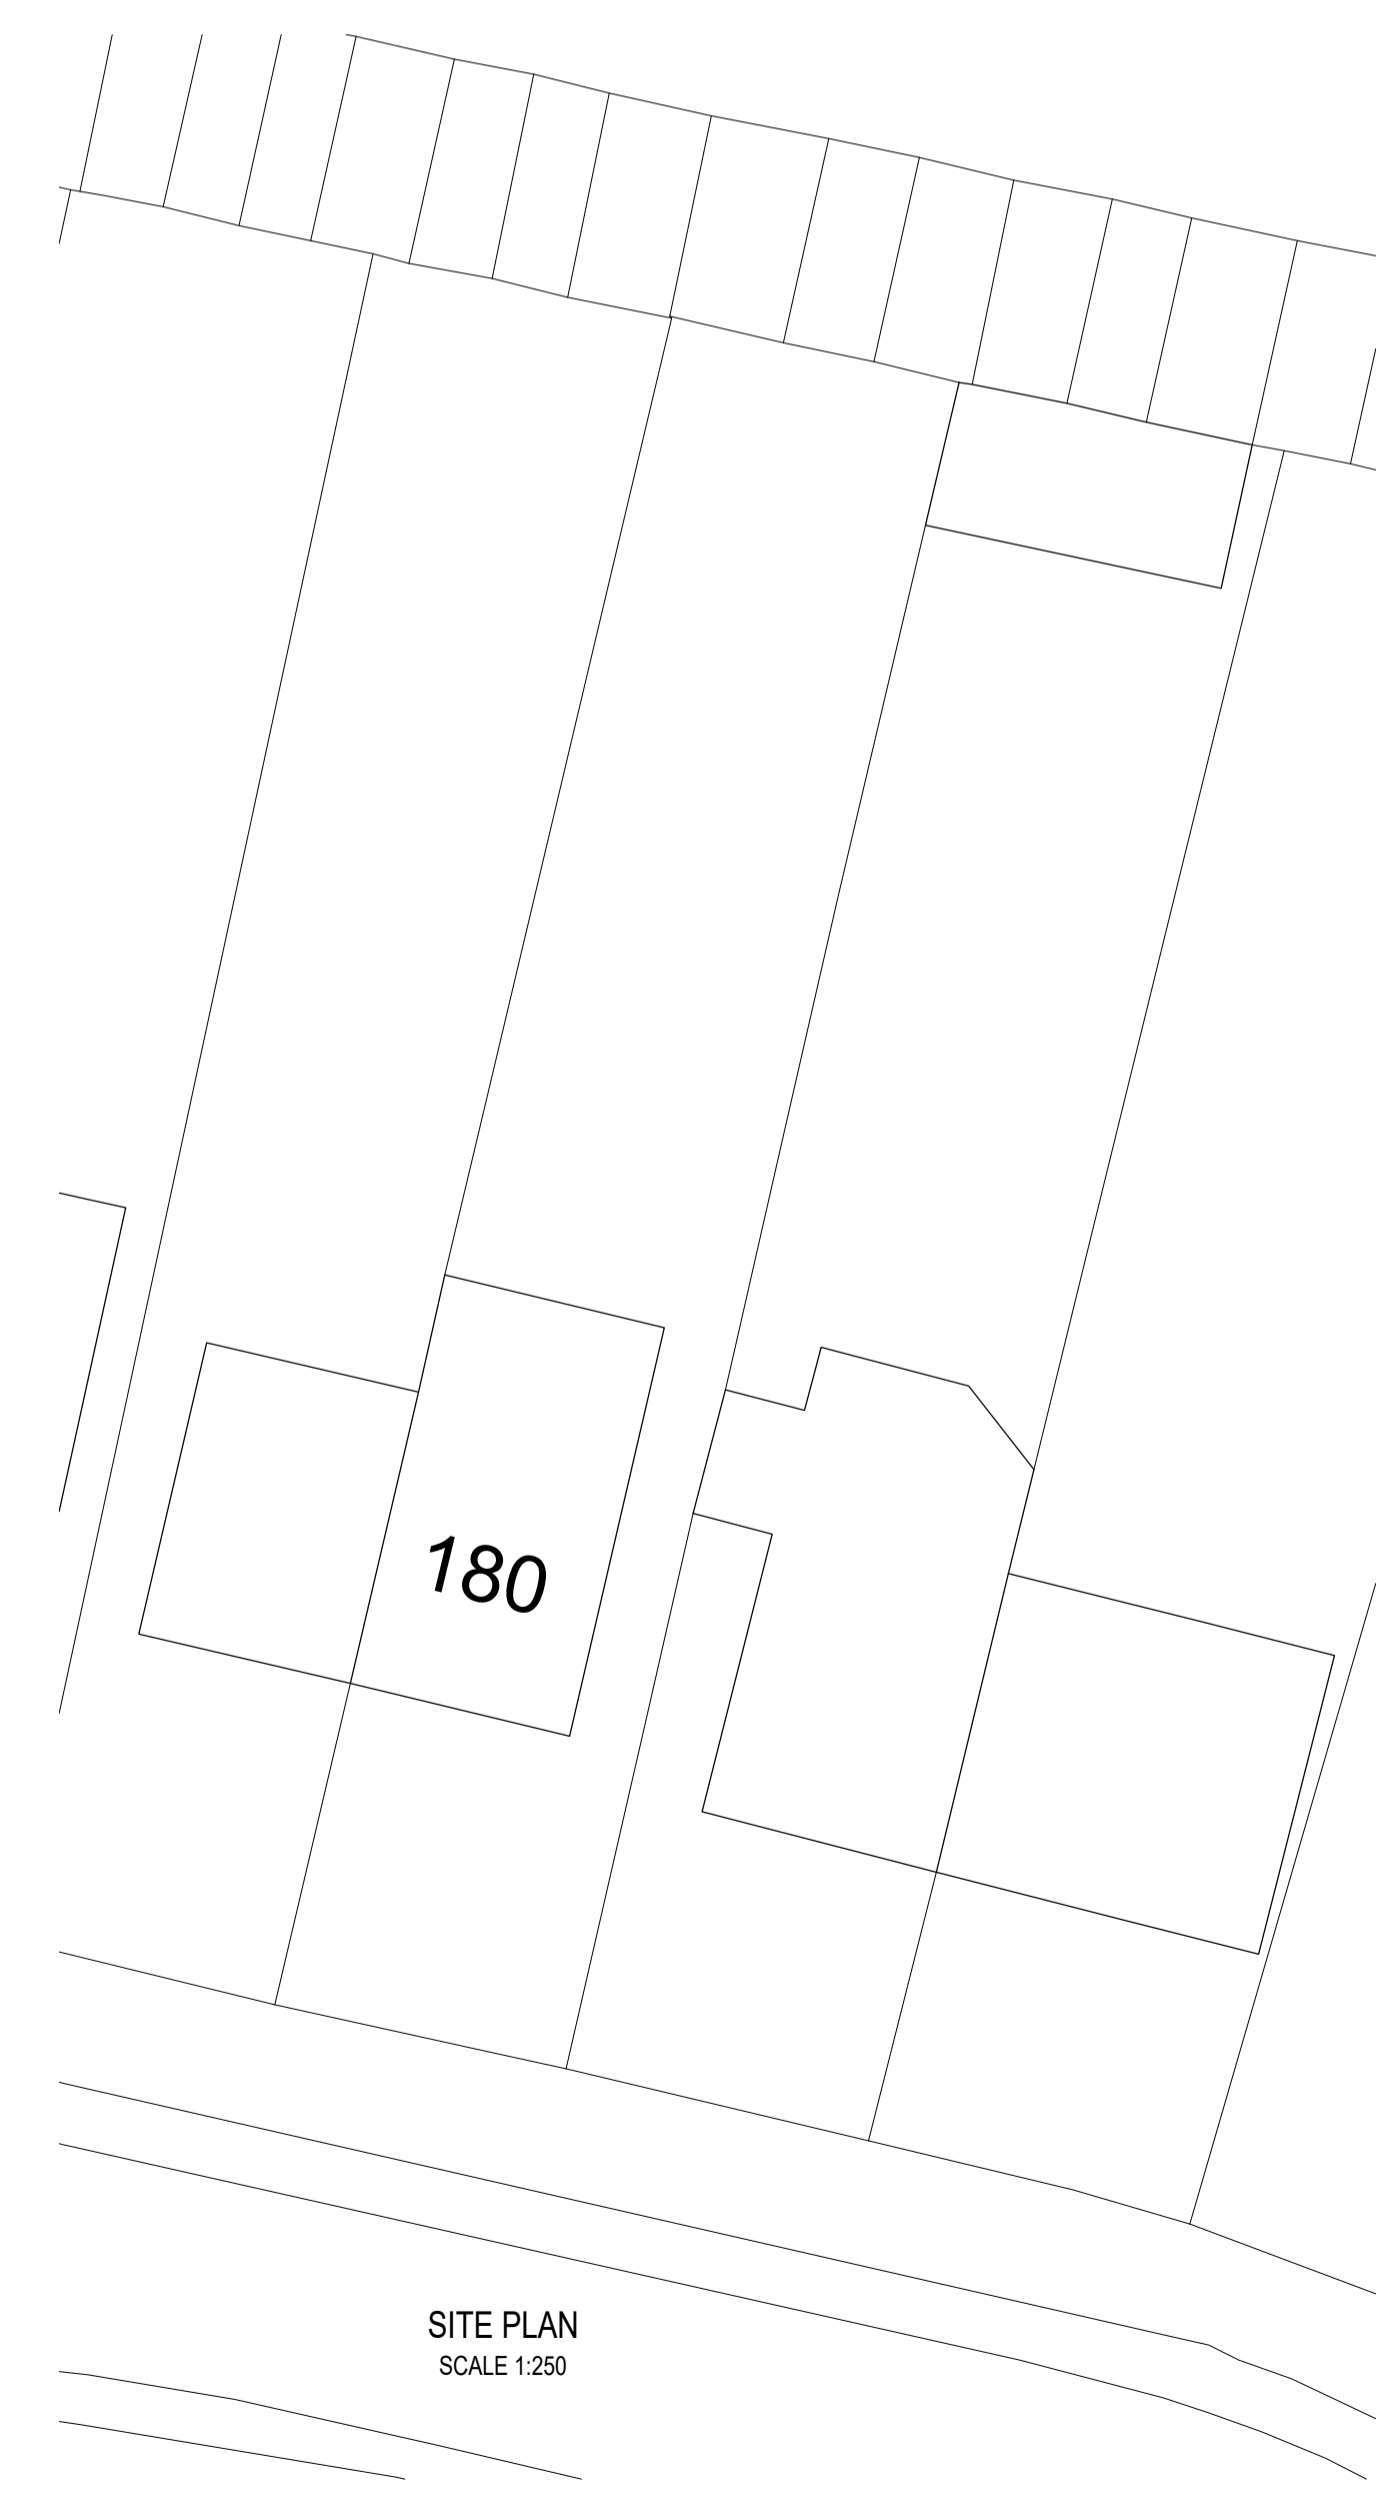

SITE PLAN  
SCALE 1:250

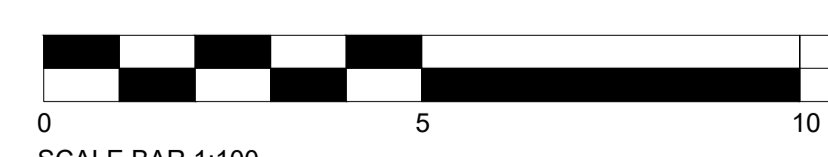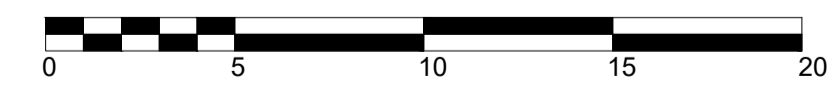

NOTES

1. THIS DRAWING REMAINS THE COPYRIGHT OF MMP DESIGN AND IS NOT TO BE COPIED, ALTERED OR CHANGED WITHOUT PERMISSION.
2. ALL DIMENSIONS ARE IN MILLIMETRES, LEVELS IN METRES UNLESS NOTED OTHERWISE.
3. DO NOT SCALE THIS DRAWING.

Rev.	Revision	Date
B	SITE PLAN AMENDED	31.08.21
A	DETAILS ADDED	10.08.21

Client  
Mr. & Mrs. J. Houlston

Project  
180 THE PARKWAY  
IVER SLO ORG

Title  
EXISTING ELEVATIONS  
AND FLOOR LAYOUTS



Drawing Status:  
PRELIMINARY FOR APPROVAL

Date: JULY 2021 Drawn by: PS  
Scales: AS SHOWN AT A1 Checked:

**MMP DESIGN**




Tel: 01895 235611  
Email: mail@mmpdesign.co.uk

Job No.	Org. No.	Rev.
5091	P01	B

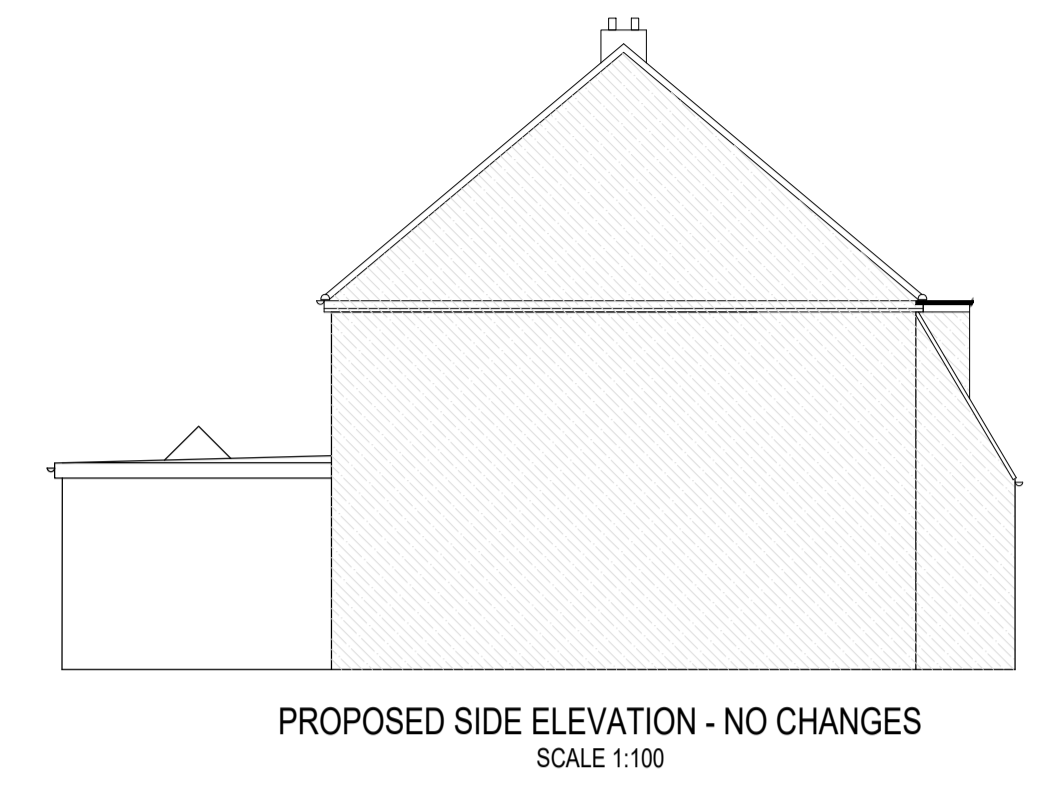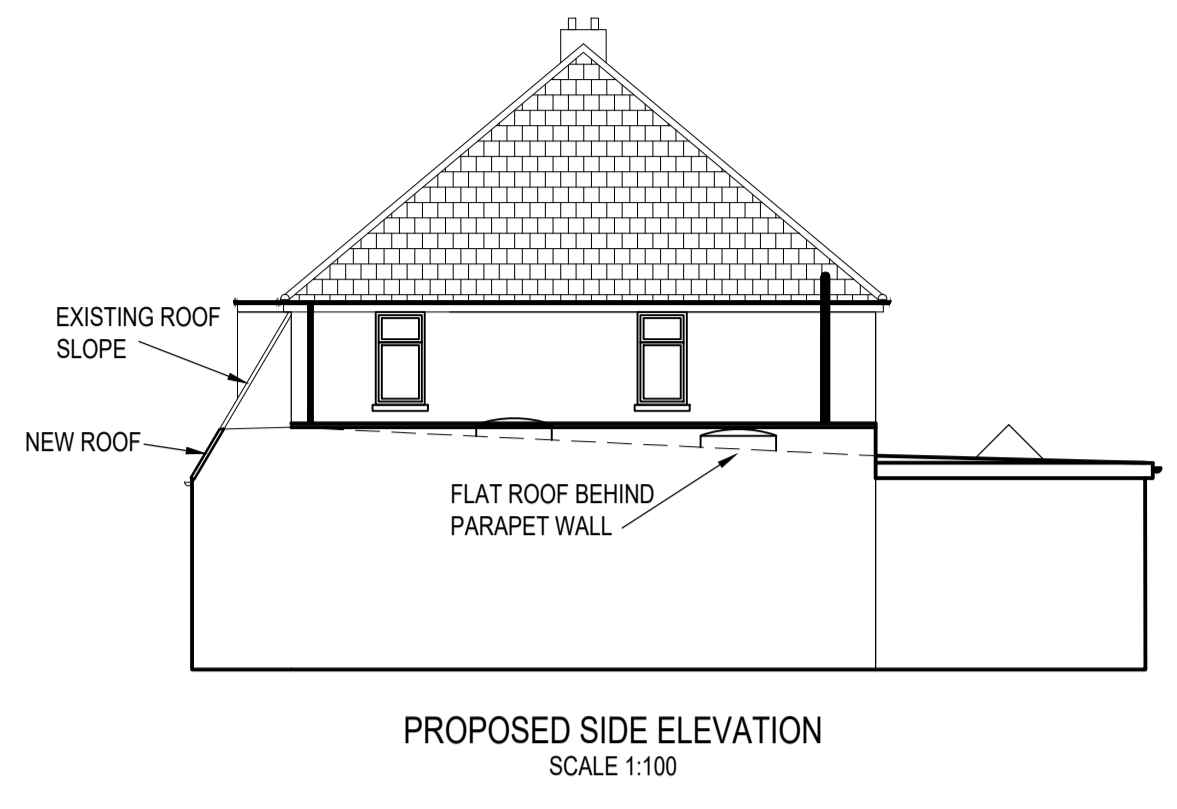

PITCHED ROOF TO MATCH EXISTING  
 FLAT ROOF SINGLE MEMBRANE COVERING  
 EXTERNAL WALLS TO MATCH EXISTING WHITE PAINTED RENDER FINISH  
 PARAPET WALL WITH STONE COPING TO BOUNDARY  
 WINDOWS TO MATCH EXISTING

NOTES		
1.	THIS DRAWING REMAINS THE COPYRIGHT OF MMP DESIGN AND IS NOT TO BE COPIED ALTERED OR CHANGED WITHOUT PERMISSION.	
2.	ALL DIMENSIONS ARE IN MILLIMETRES, LEVELS IN METRES UNLESS NOTED OTHERWISE.	
3.	DO NOT SCALE THIS DRAWING.	

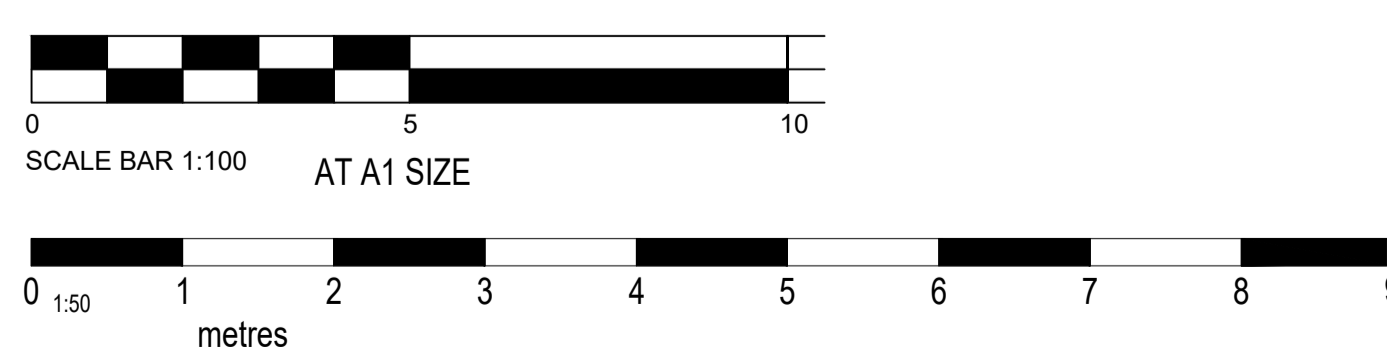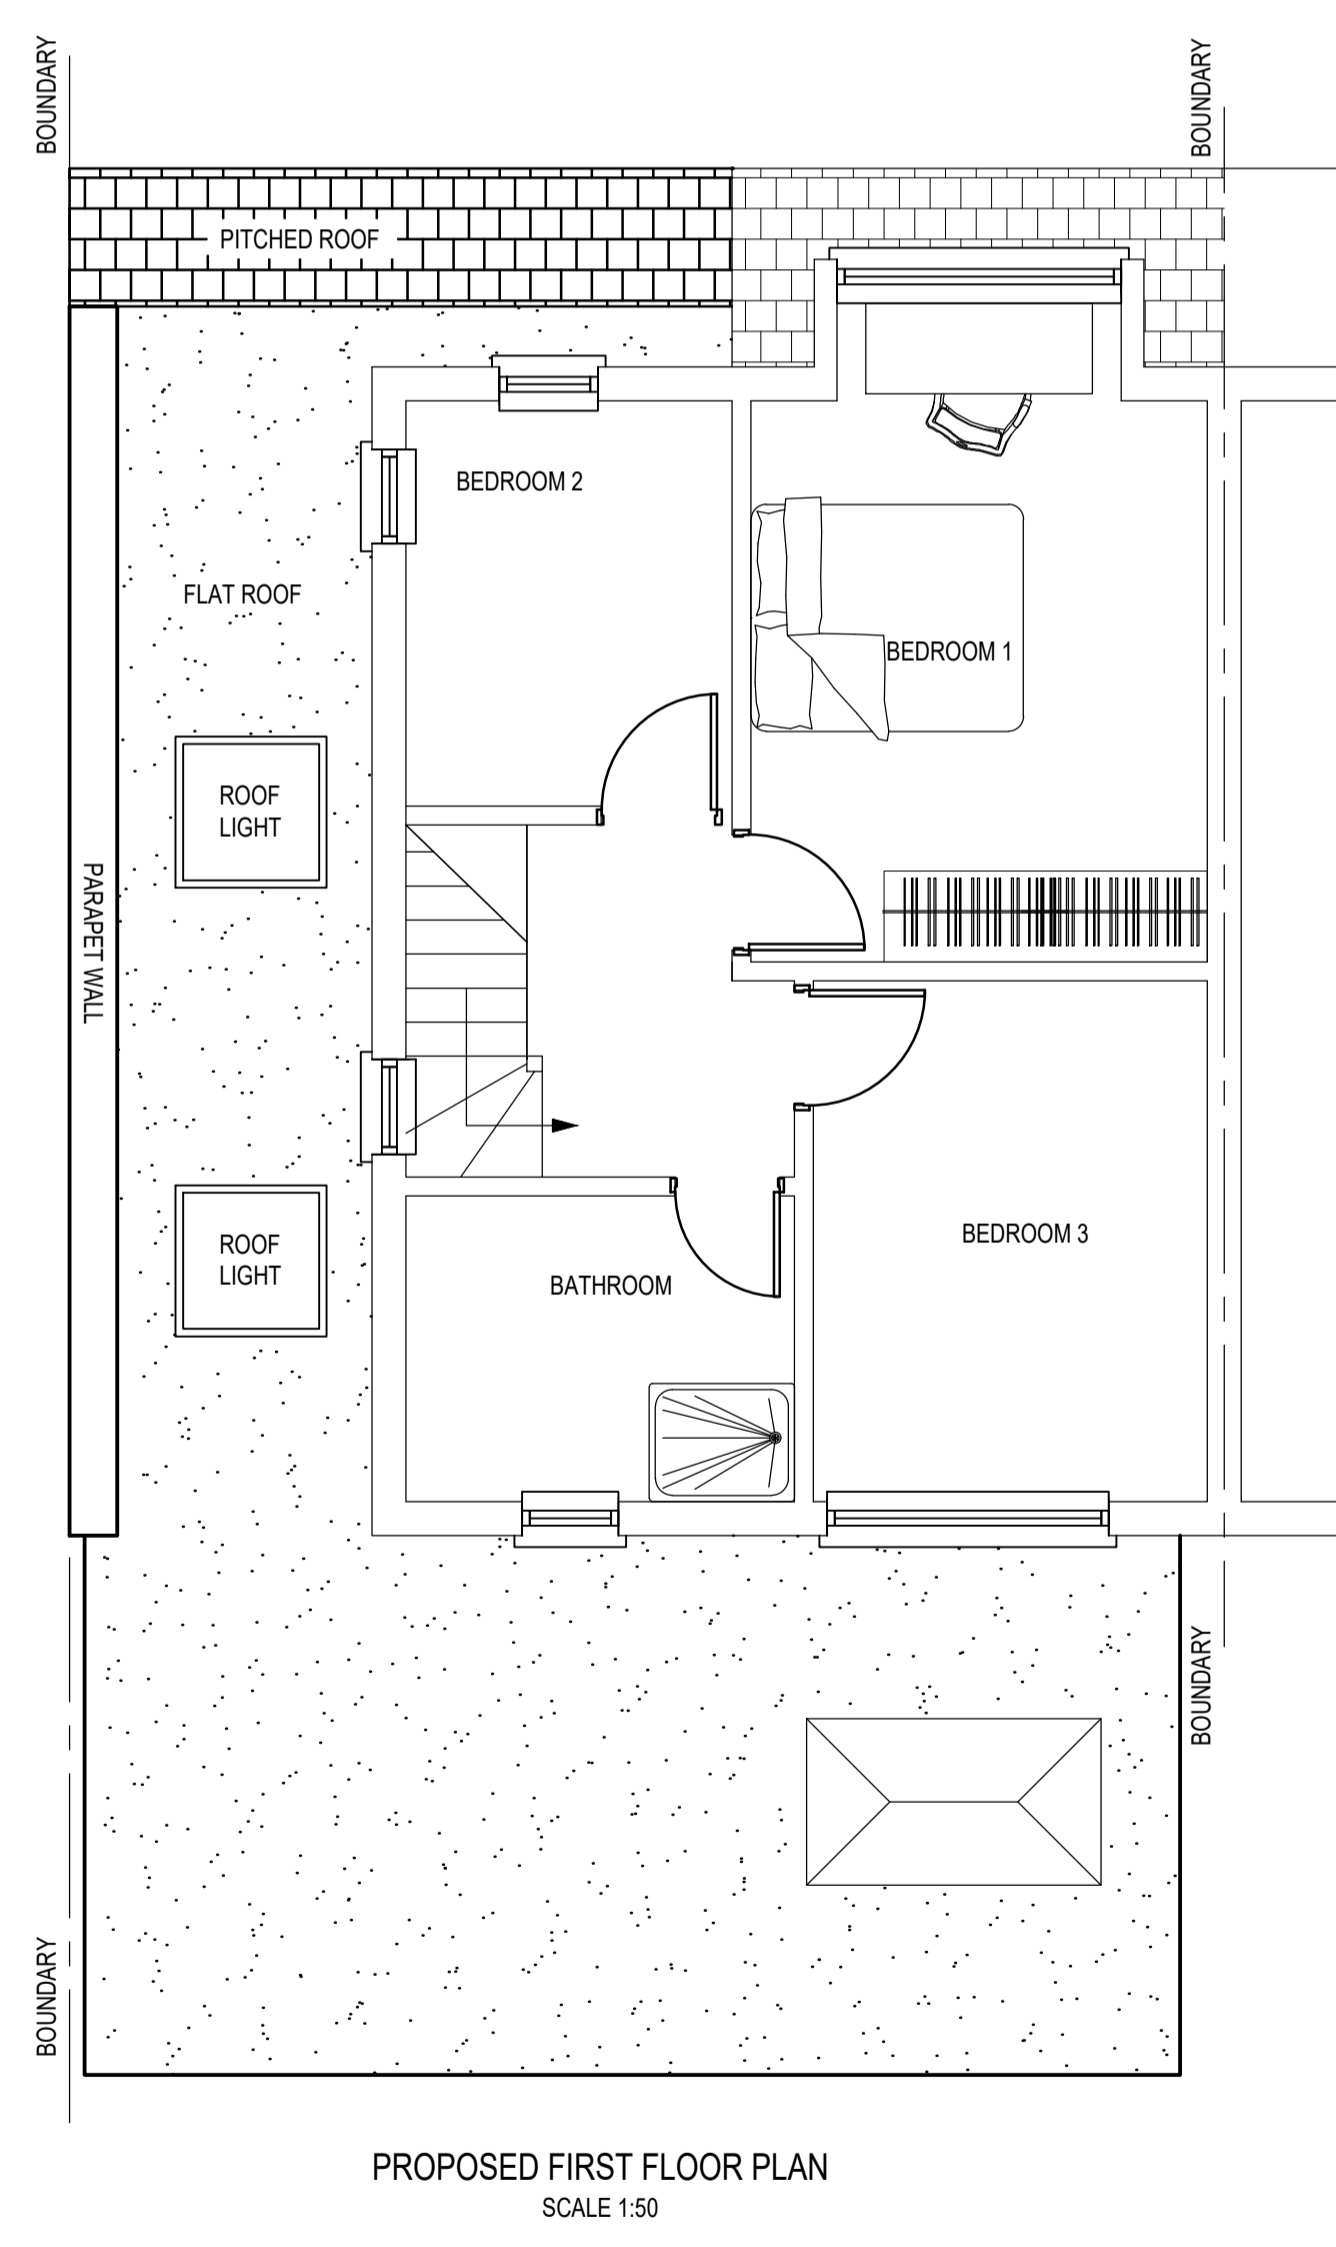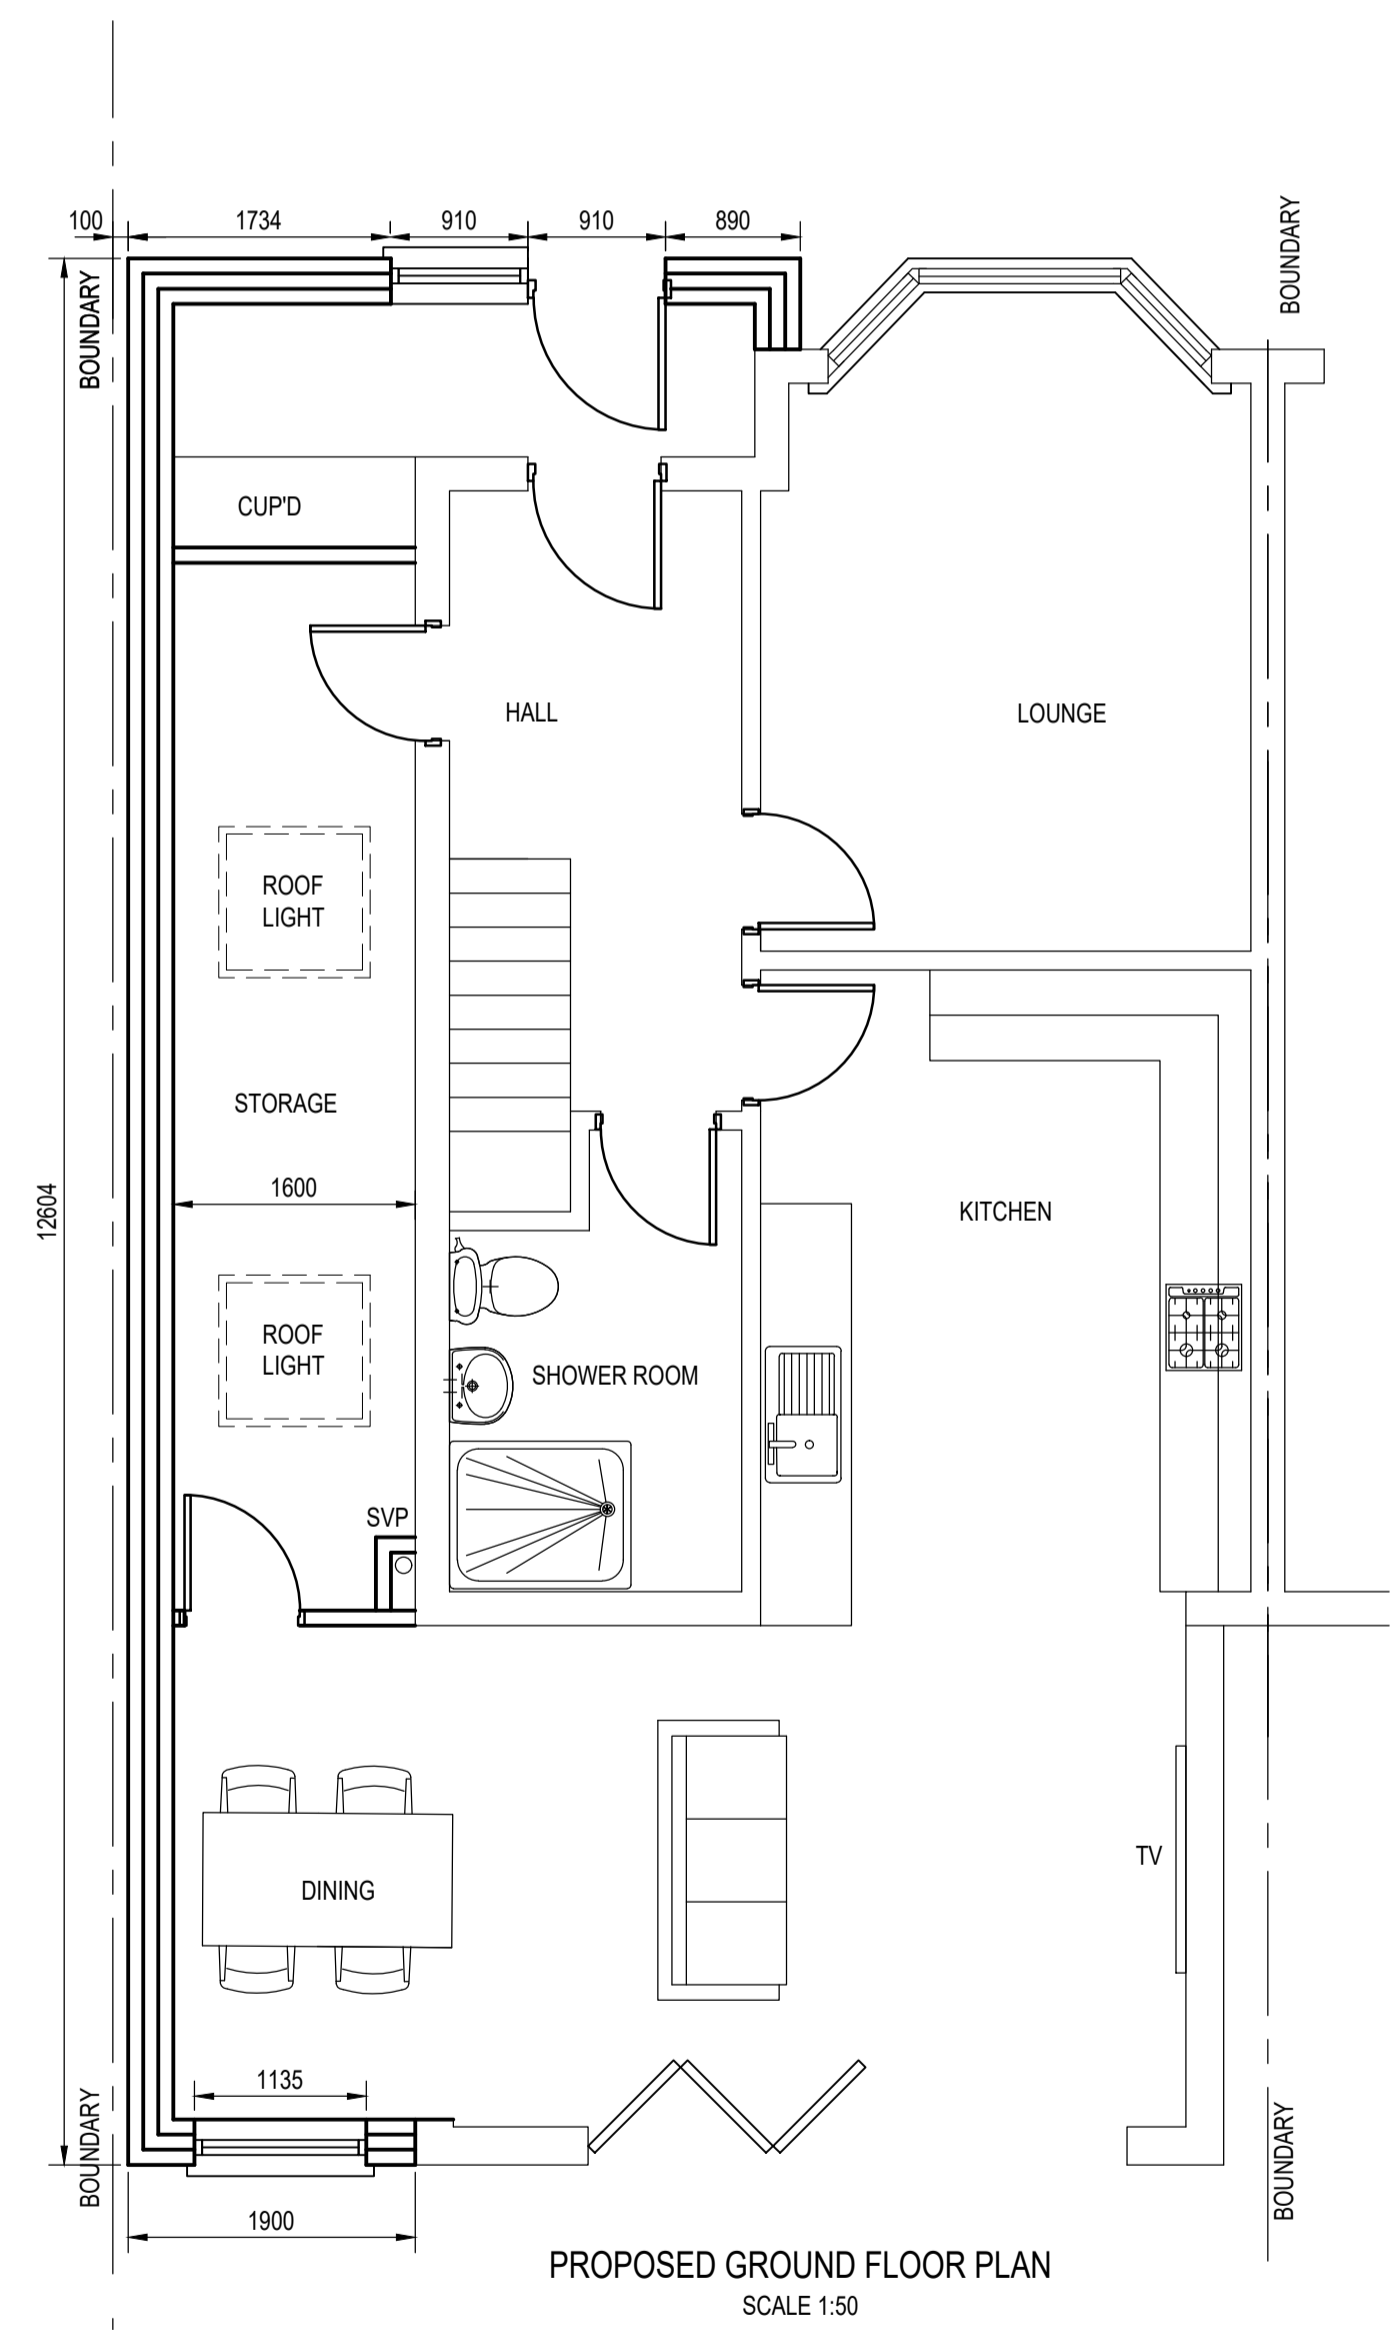

Rev.	Revision	Date
Client Mr. & Mrs. J. Houliston		
Project 180 THE PARKWAY IVER SLO ORG		
Title SINGLE STOREY SIDE EXTENSION PROPOSED LAYOUTS AND ELEVATIONS		
Drawing Status: PRELIMINARY FOR APPROVAL		
Date:	JULY 2021	Drawn by: PS
Scales:	AS SHOWN AT A1	Checked:
MMP DESIGN		
Tel: 01895 235611 Email: mail@mmpdesign.co.uk		
Job No.	5091	Rev.
Org. No.	P02	