





EXISTING GROUND FLOOR PLAN

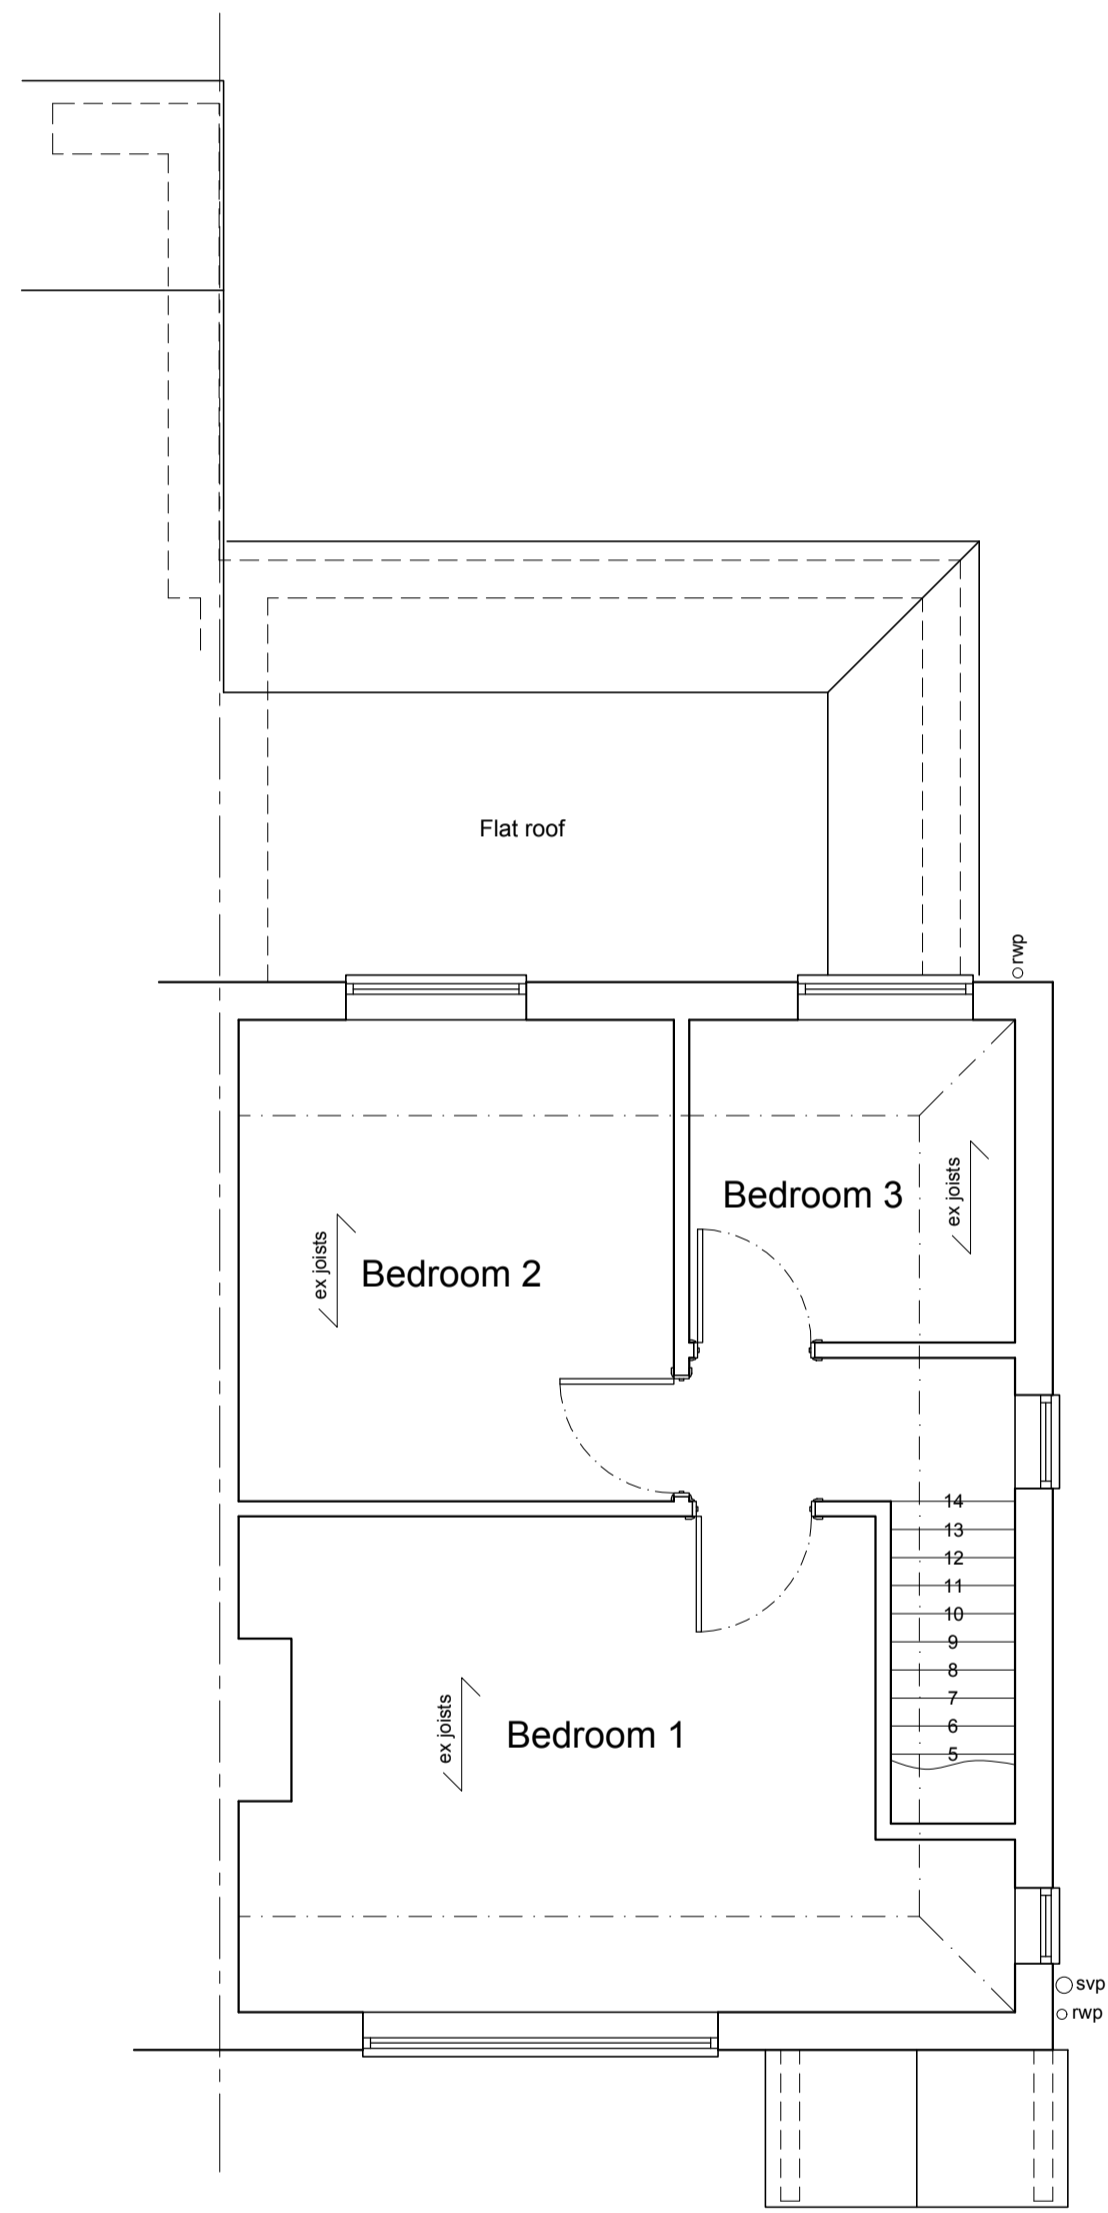


EXISTING FIRST FLOOR PLAN

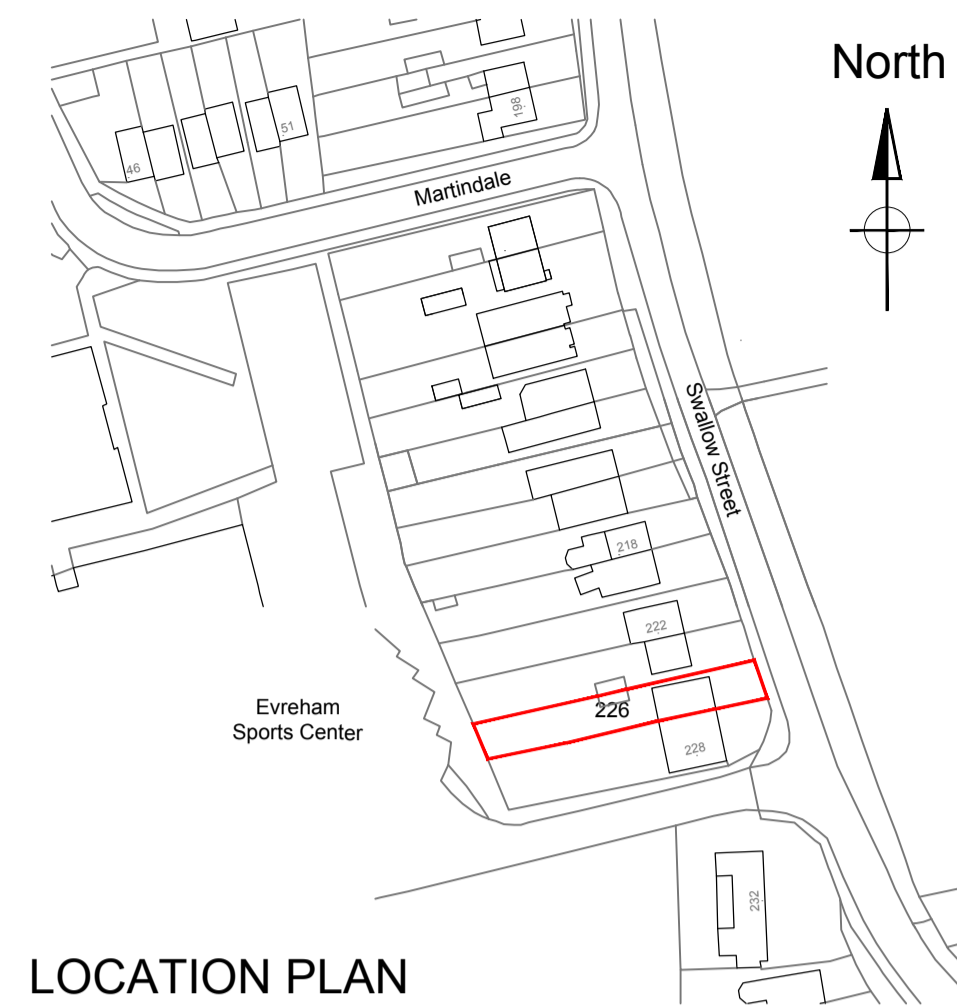


LOCATION PLAN
SCALE 1:1250

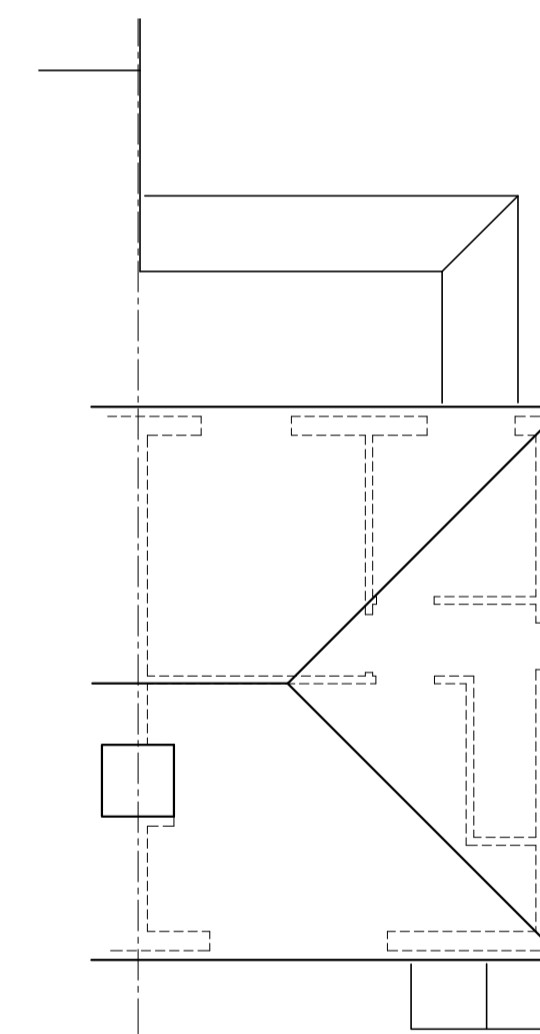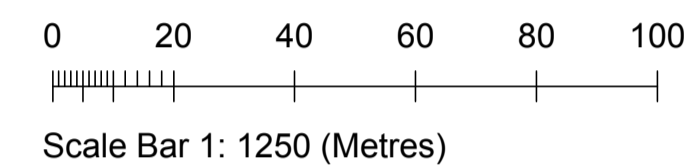

EXISTING ROOF PLAN

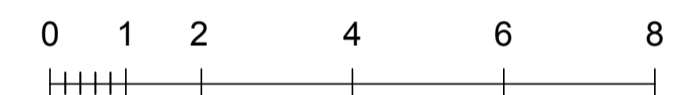

Scale Bar 1: 100 (Metres)

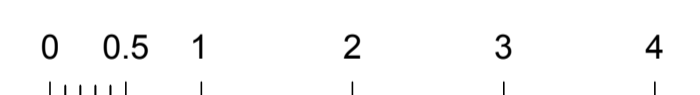

Scale Bar 1: 50 (Metres)


Rev	Comments	Date

Client:
Mr R Frame & Ms G Webber


Address:
226 Swallow Street
Iver
Bucks SL0 0HS

Title:
Location Plan, Existing
Floor Plans & Elevations

Date: Sept 2021	Orig No: LPS-2035-100
Scale: 1:1250, 1:100, 1:50 @ A1	Rev: -
Dm by:	Sheet:

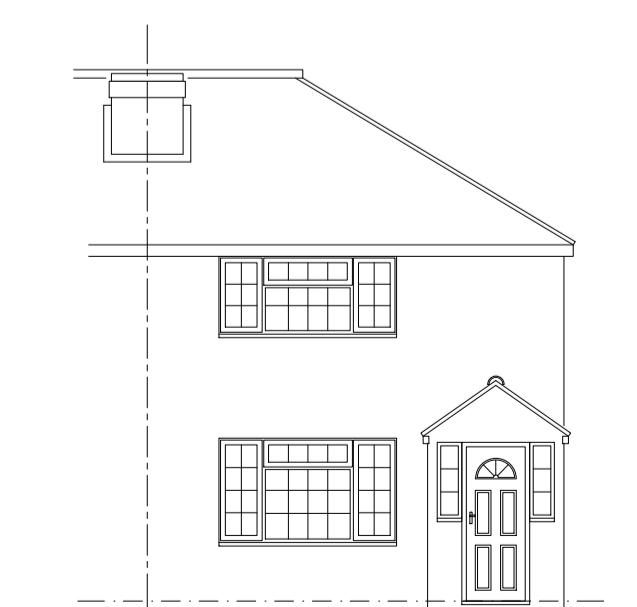


EXISTING FRONT ELEVATION

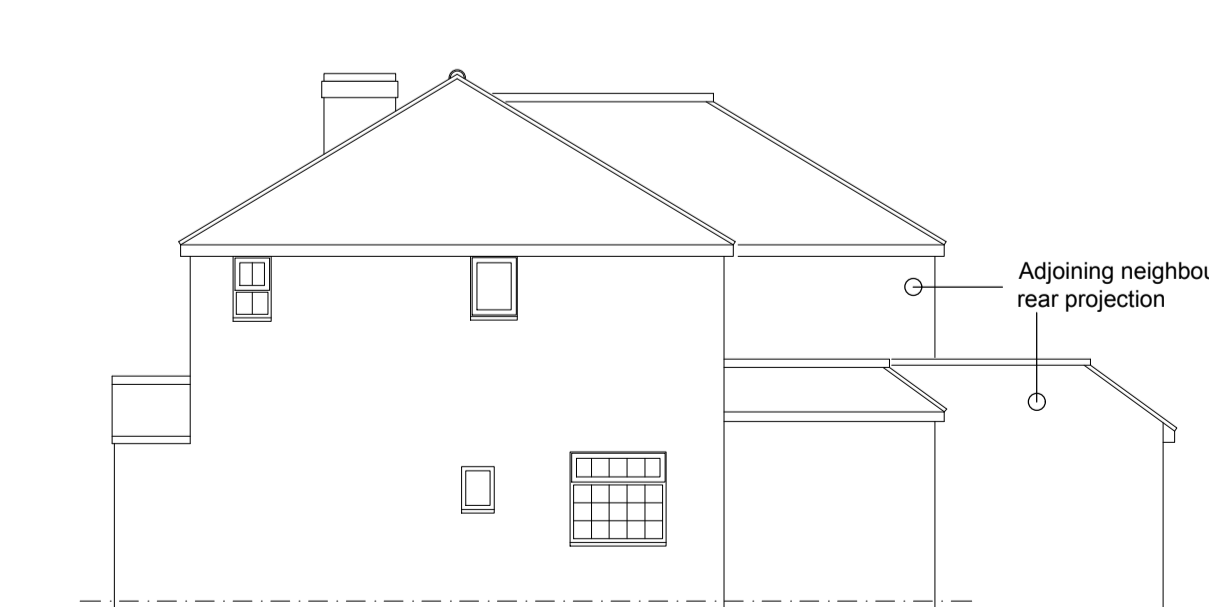

EXISTING SIDE ELEVATION



EXISTING REAR ELEVATION

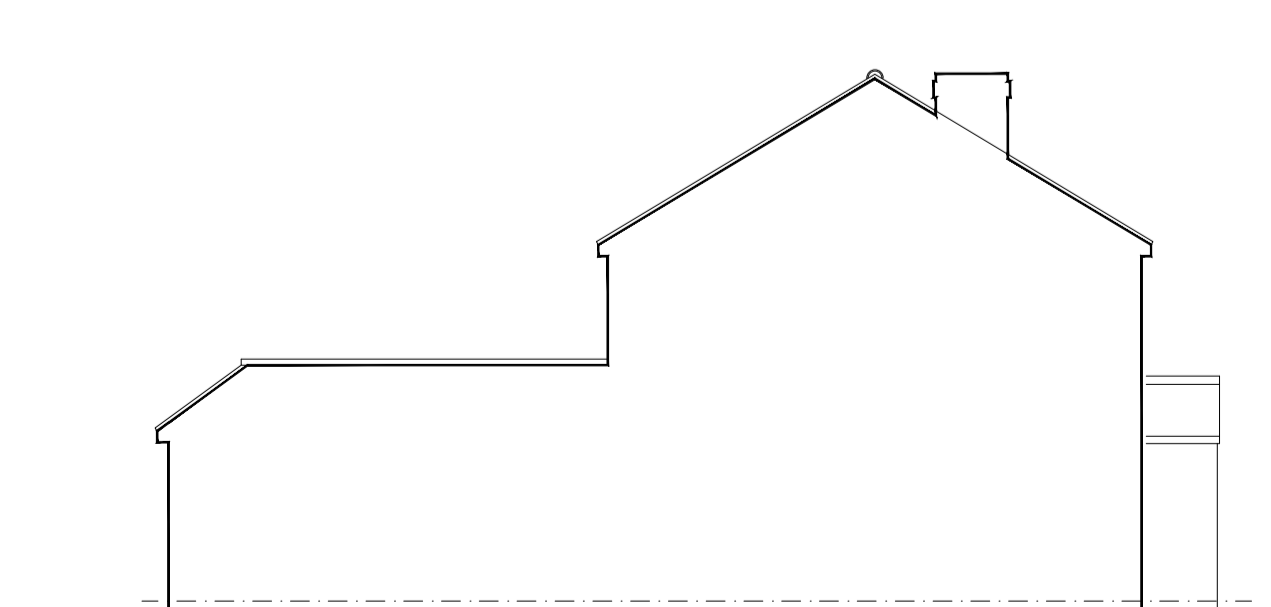


EXISTING SIDE ELEVATION




Lugard Property Services Ltd
ADDING SPACE BY CREATIVE DESIGN


3 Canterbury Close, Amersham, Bucks. HP7 9HA
Tel : 01494 723731 Mobile : 07714 844163
E-mail : paul@lugardpropertyservices.co.uk

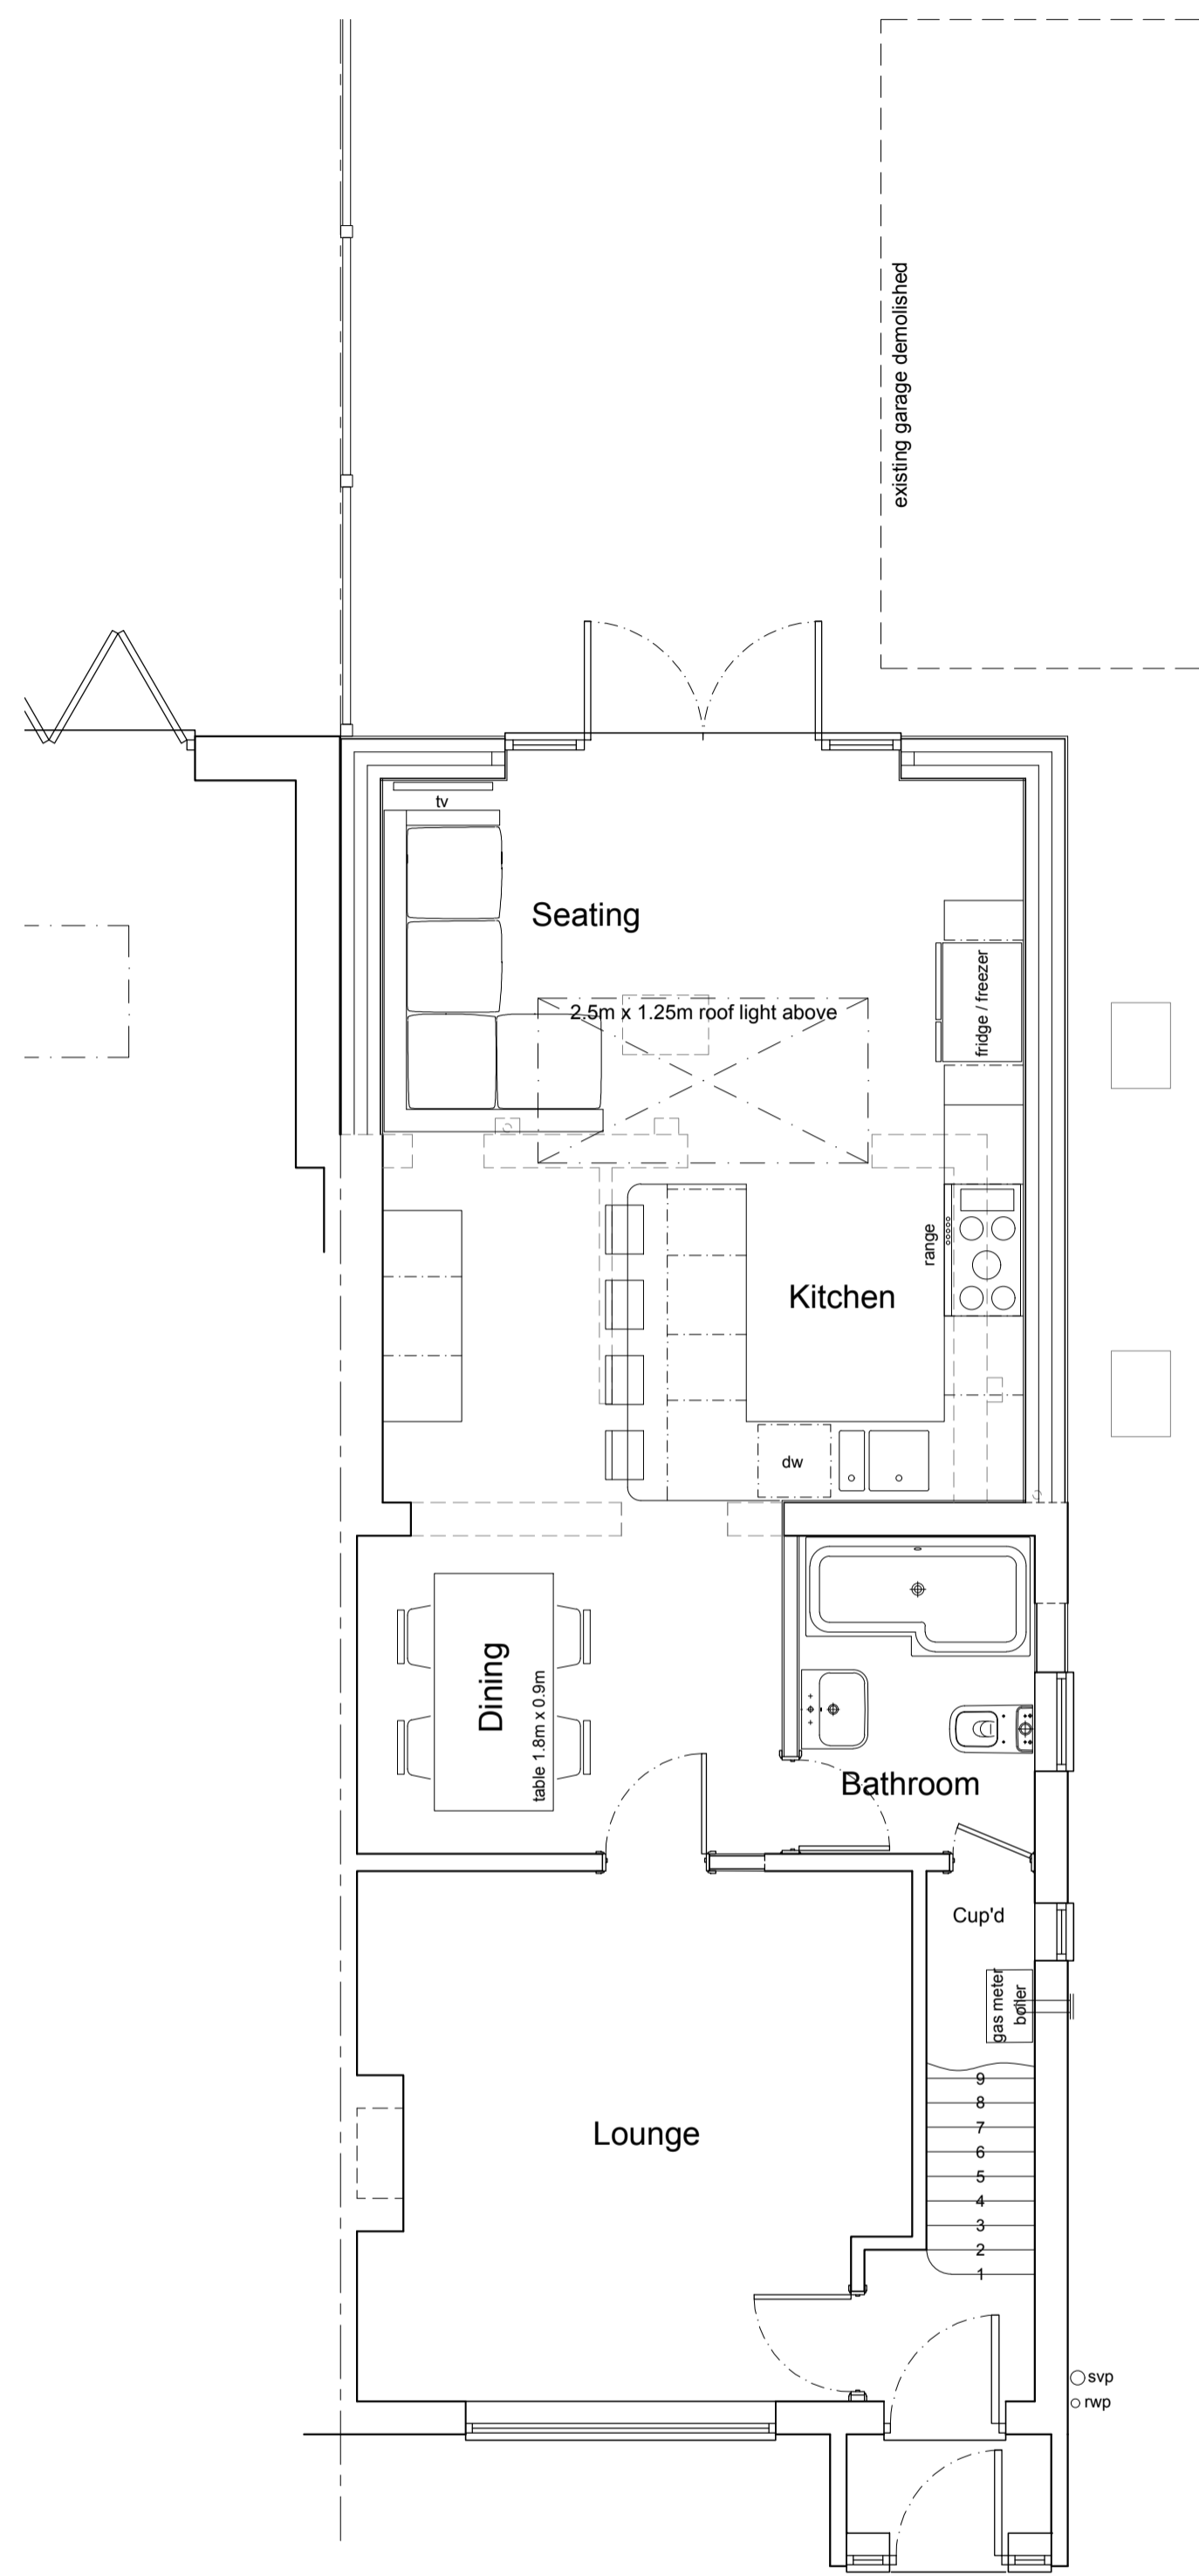



PROPOSED GROUND FLOOR PLAN

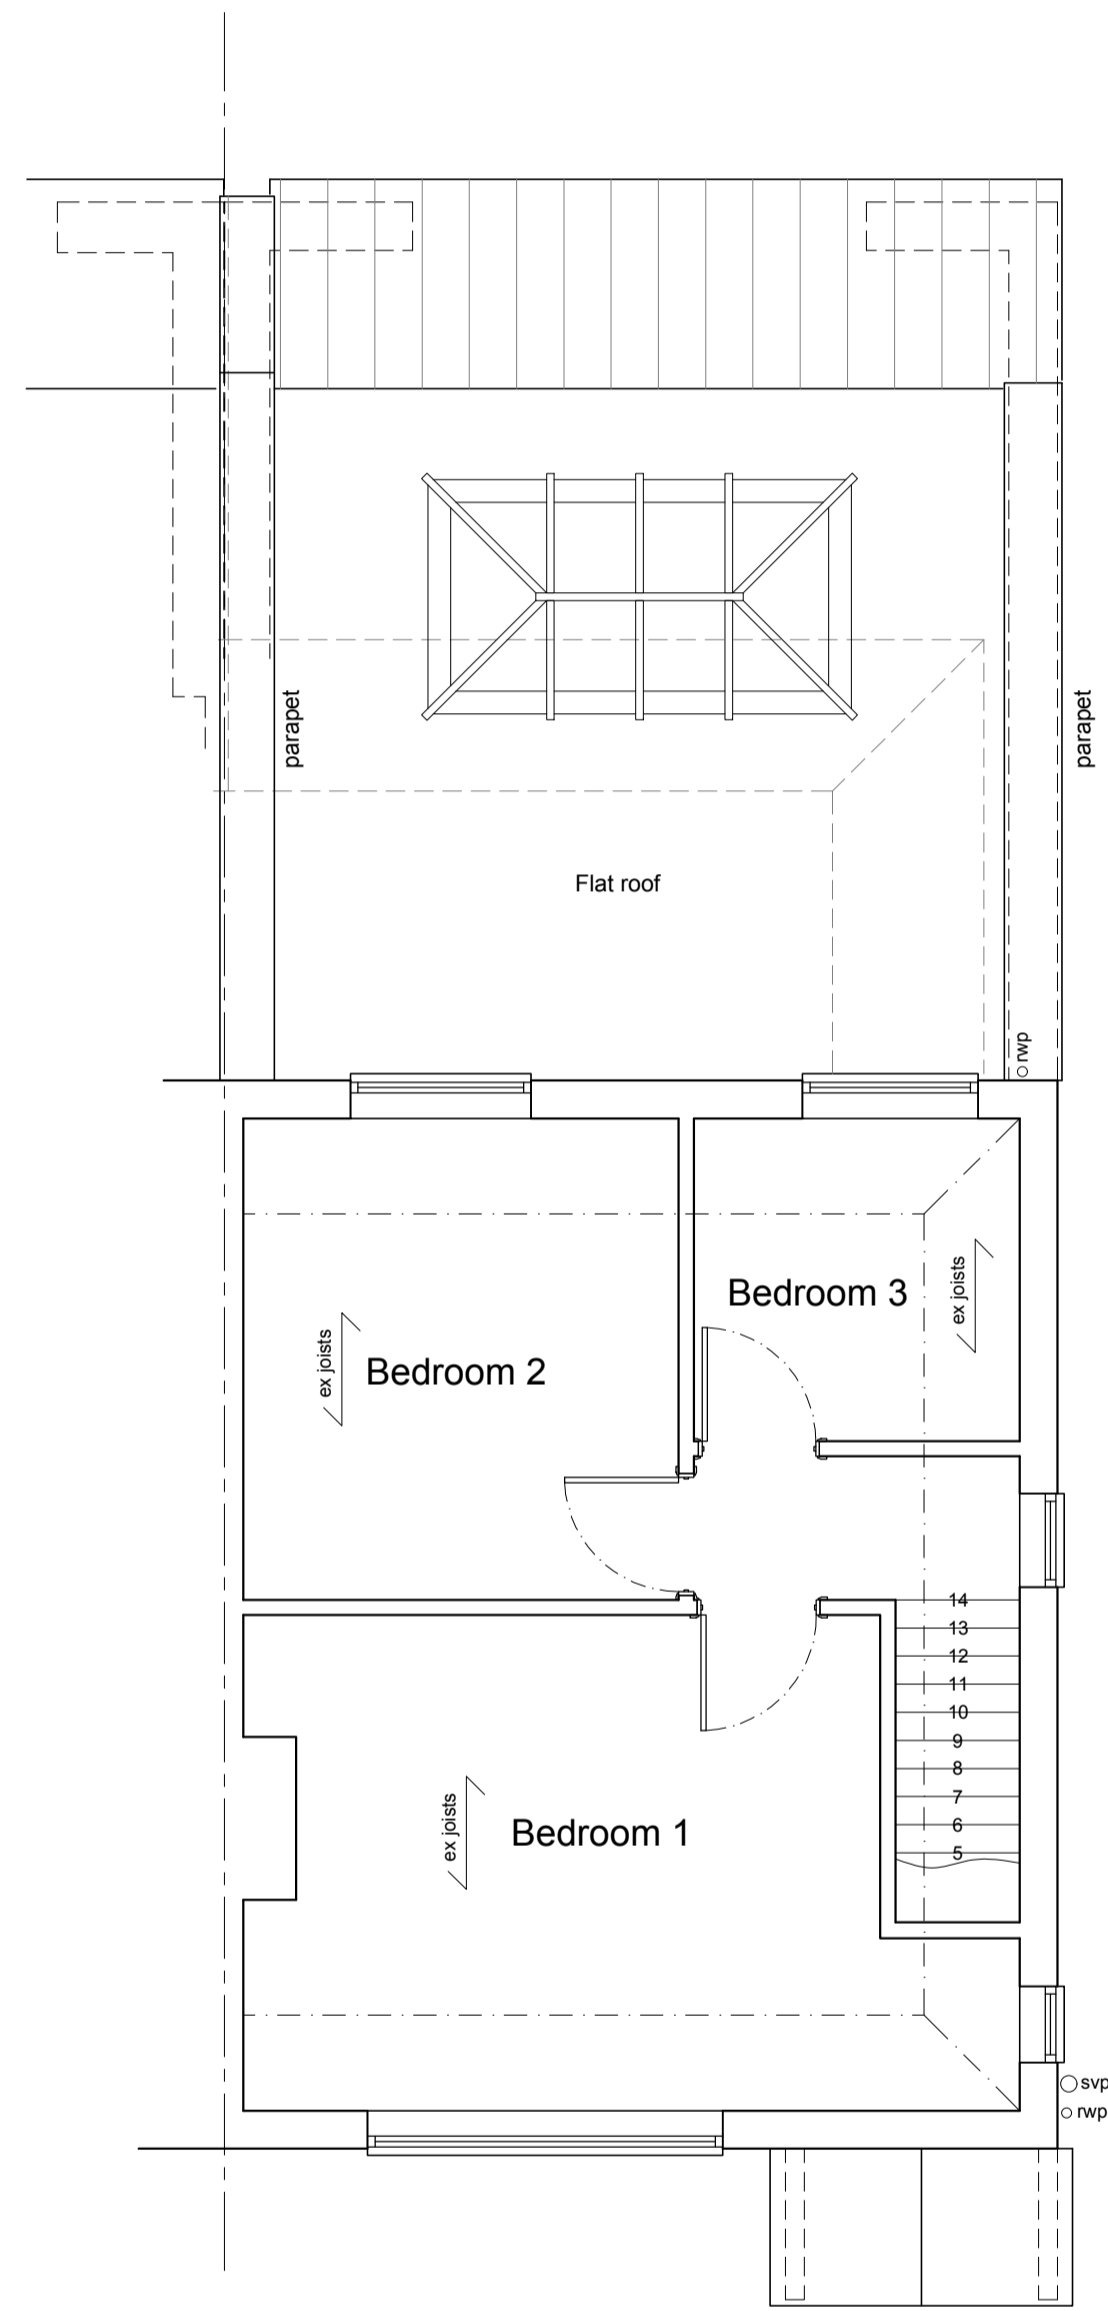



PROPOSED FIRST FLOOR PLAN

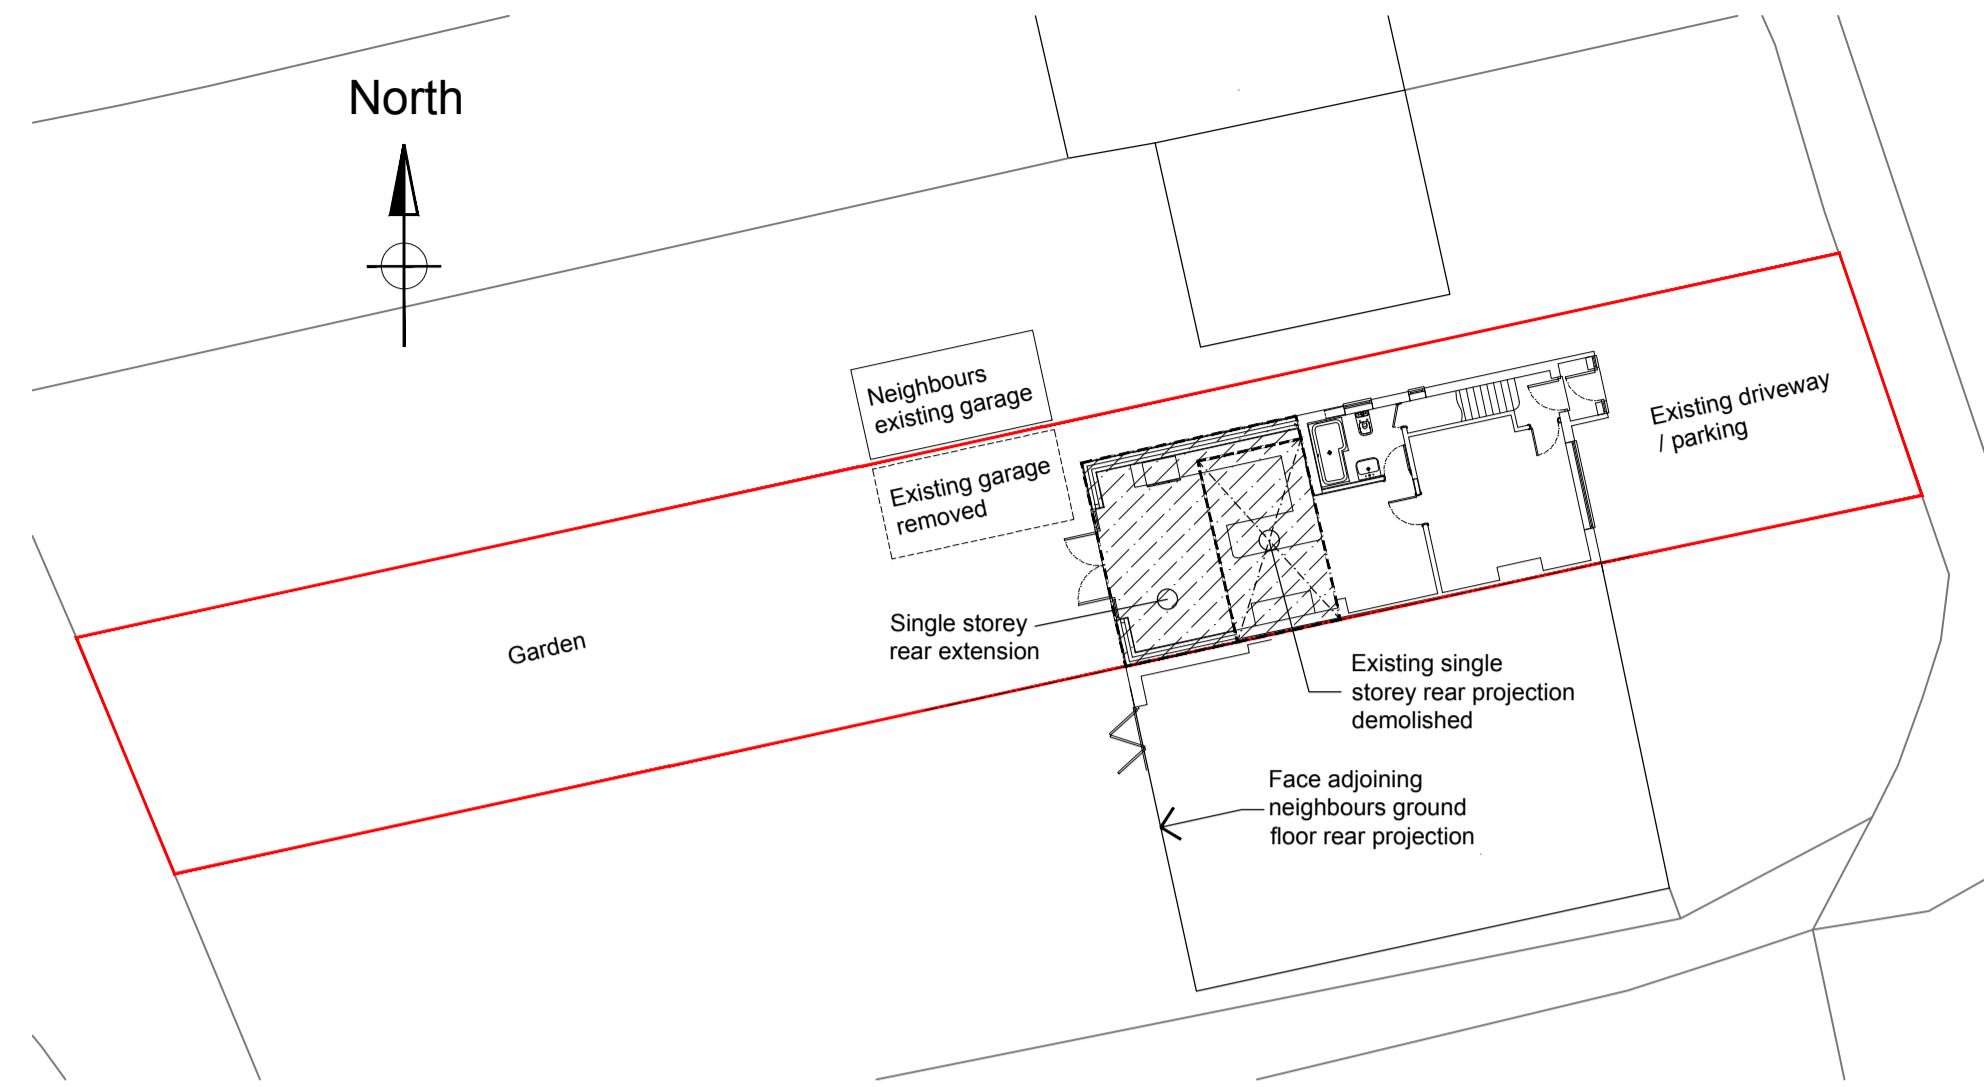

SITE PLAN
SCALE 1:200

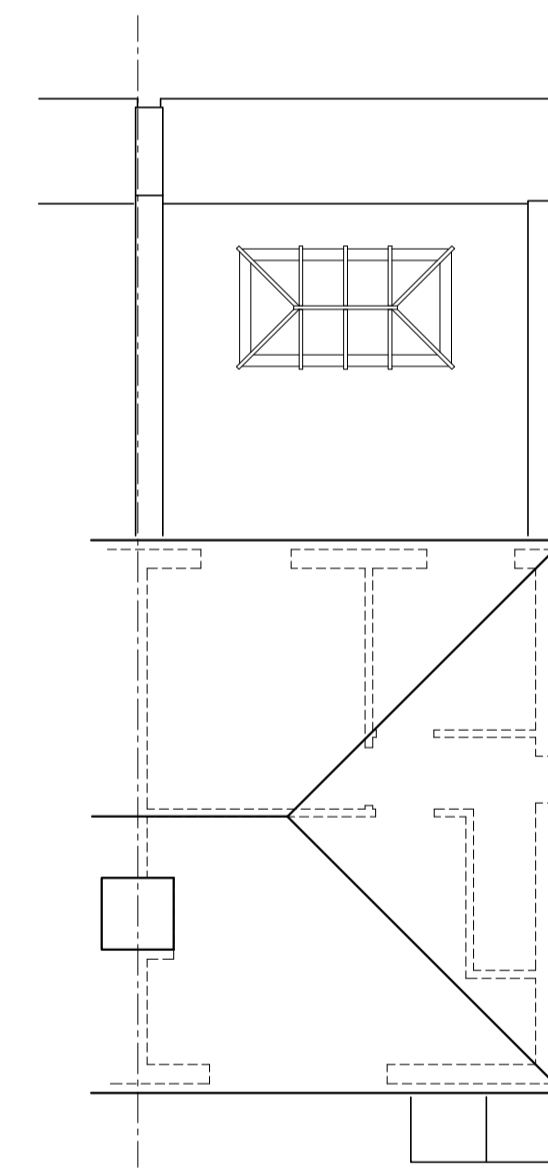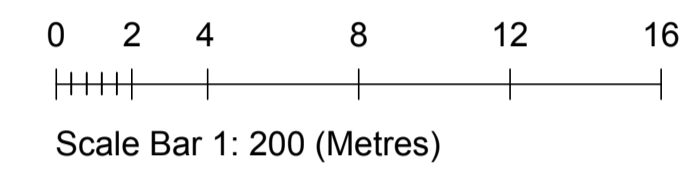

PROPOSED ROOF PLAN

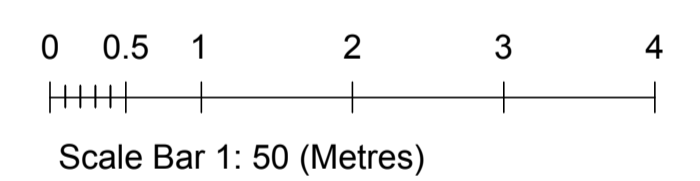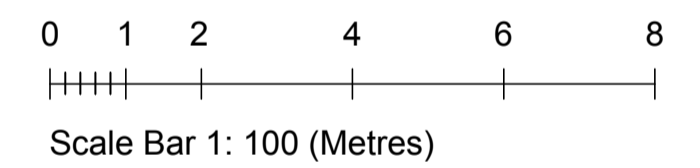


Rev	Comments	Date

Client:
Mr R Frame & Ms G Webber


Address:
226 Swallow Street
Iver
Bucks SL0 0HS

Title:
Site Plan, Proposed
Floor Plans & Elevations

Date: Sept 2021	Drwg No: LPS-2035-101
Scale: 1:200, 1:100, 1:50 @ A1	Rev: -
Dwn by:	Sheet:

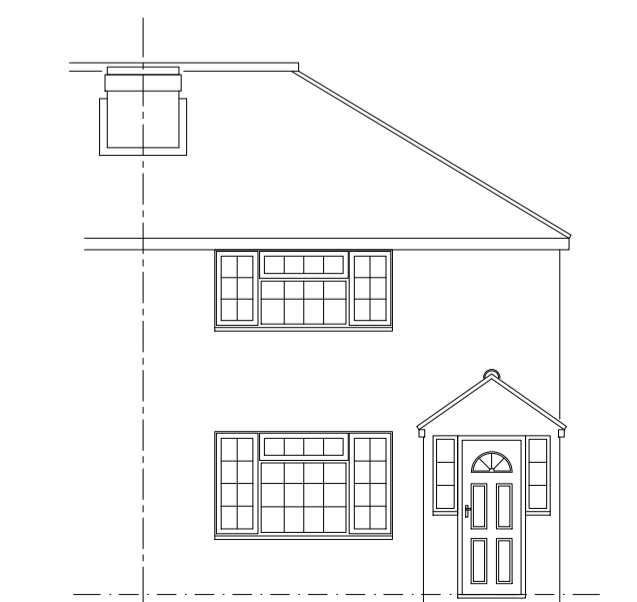

PROPOSED FRONT ELEVATION
Unchanged from existing

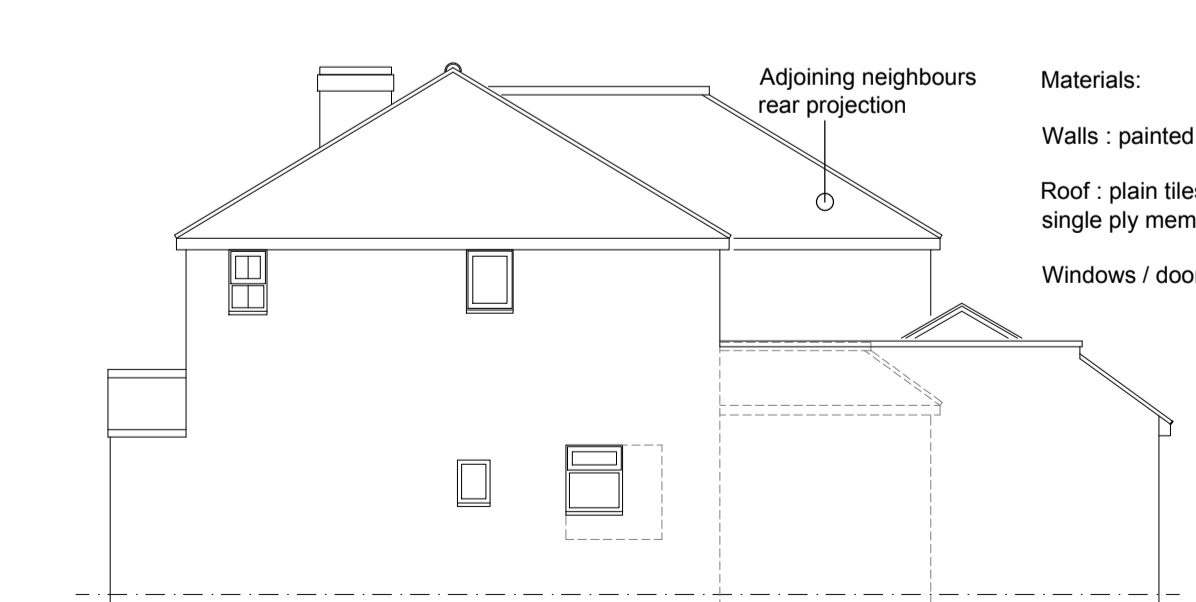


PROPOSED SIDE ELEVATION

Materials:
Walls : painted render
Roof : plain tiles to pitched faces,
single ply membrane to flat roof areas
Windows / doors : uPVC



PROPOSED REAR ELEVATION

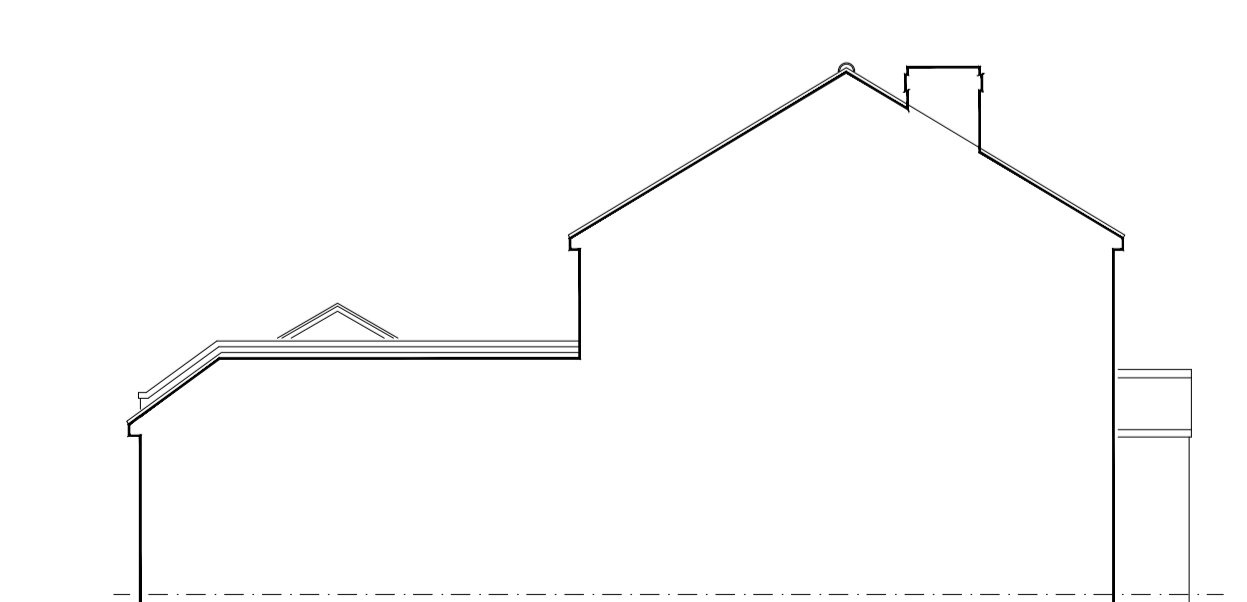

PROPOSED SIDE ELEVATION



Lugard Property Services Ltd
ADDING SPACE BY CREATIVE DESIGN

3 Canterbury Close, Amersham, Bucks. HP7 9HA
Tel : 01494 723731 Mobile : 07714 844163
E-mail : paul@lugardpropertyservices.co.uk