




Front Elevation

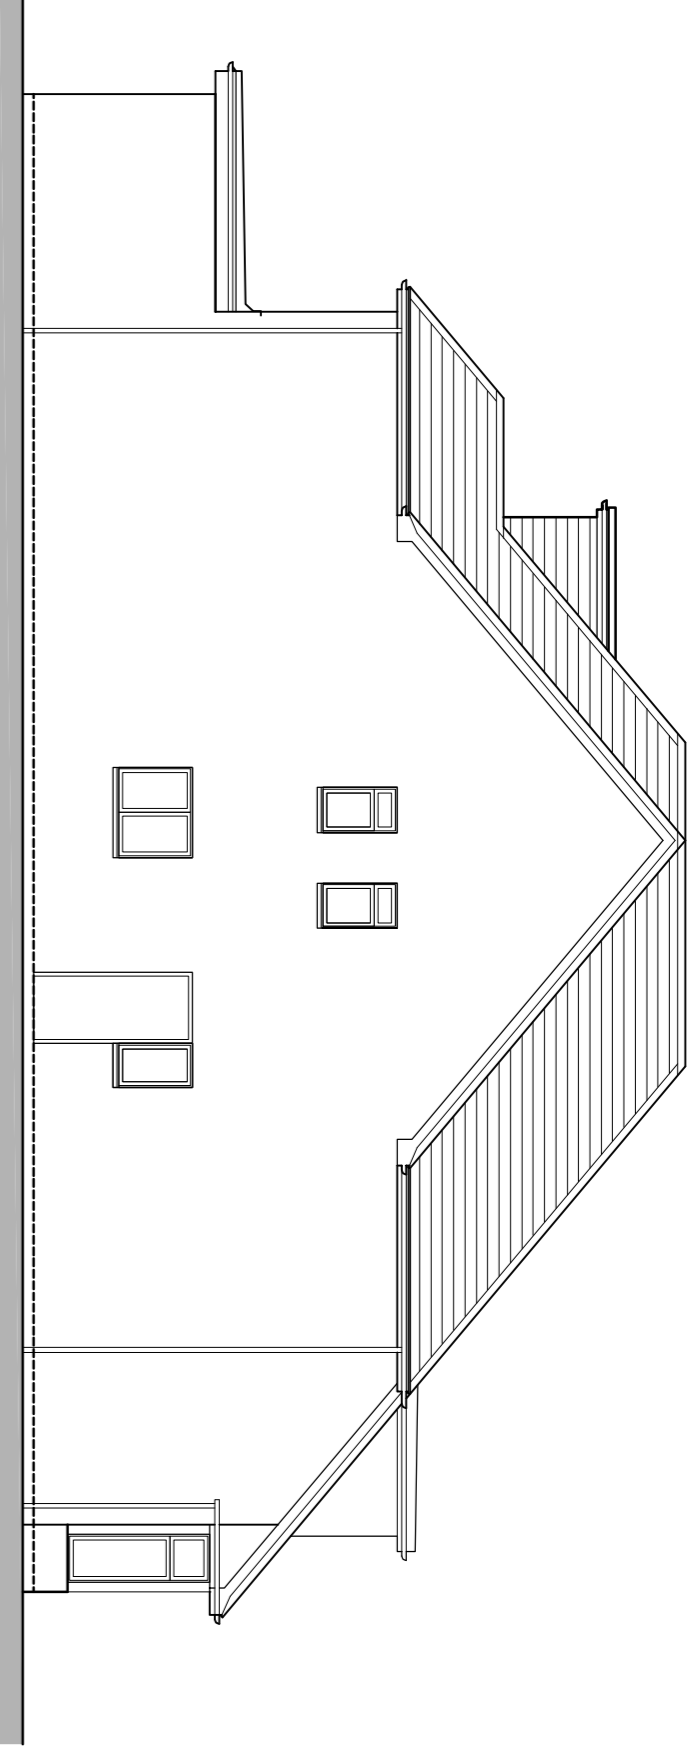

Side Elevation

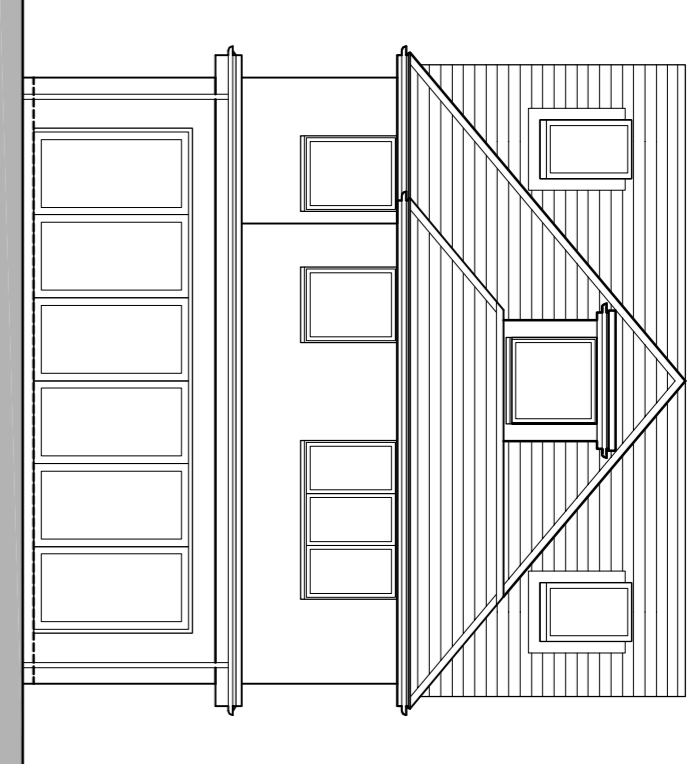


Rear Elevation

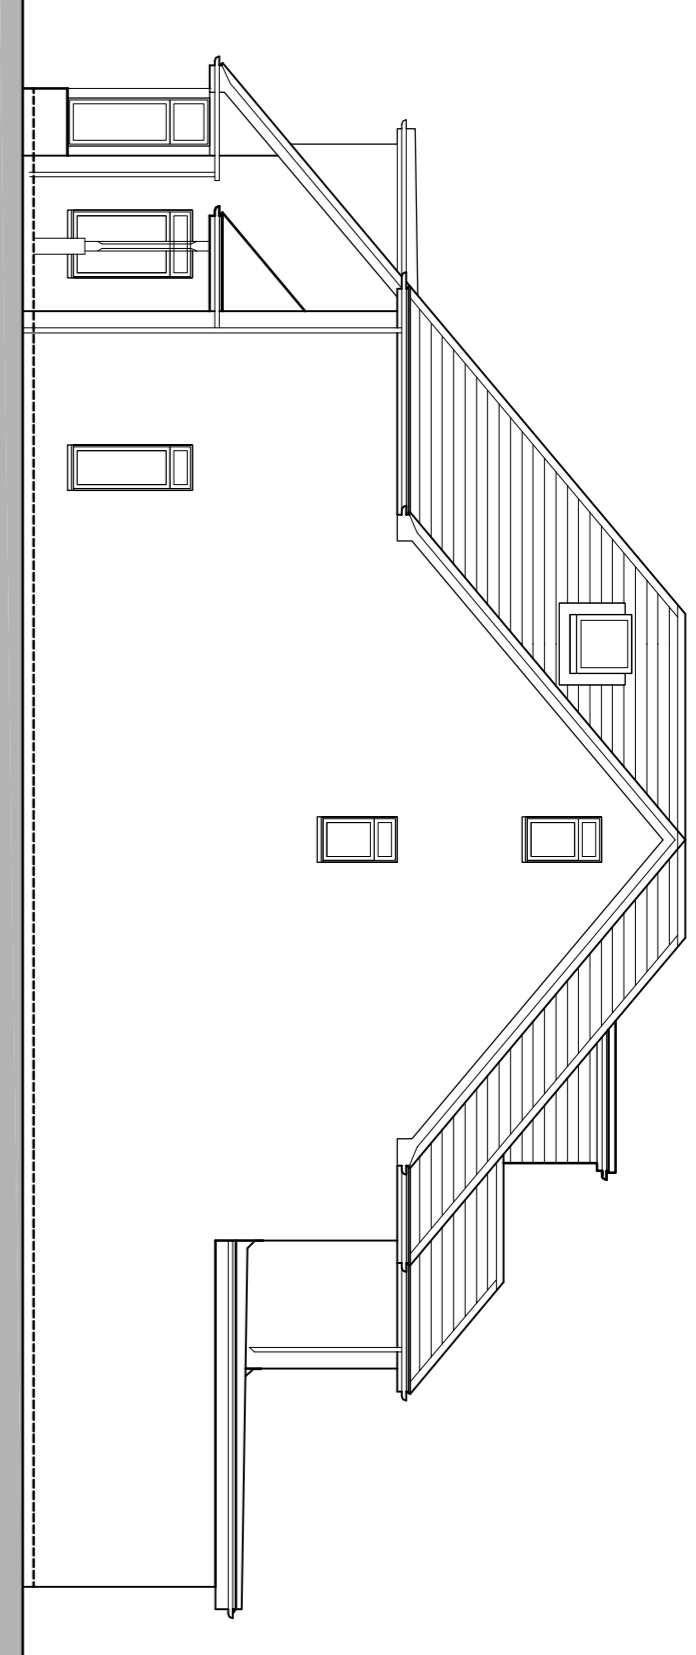


Side Elevation




Site Plan 1:1250

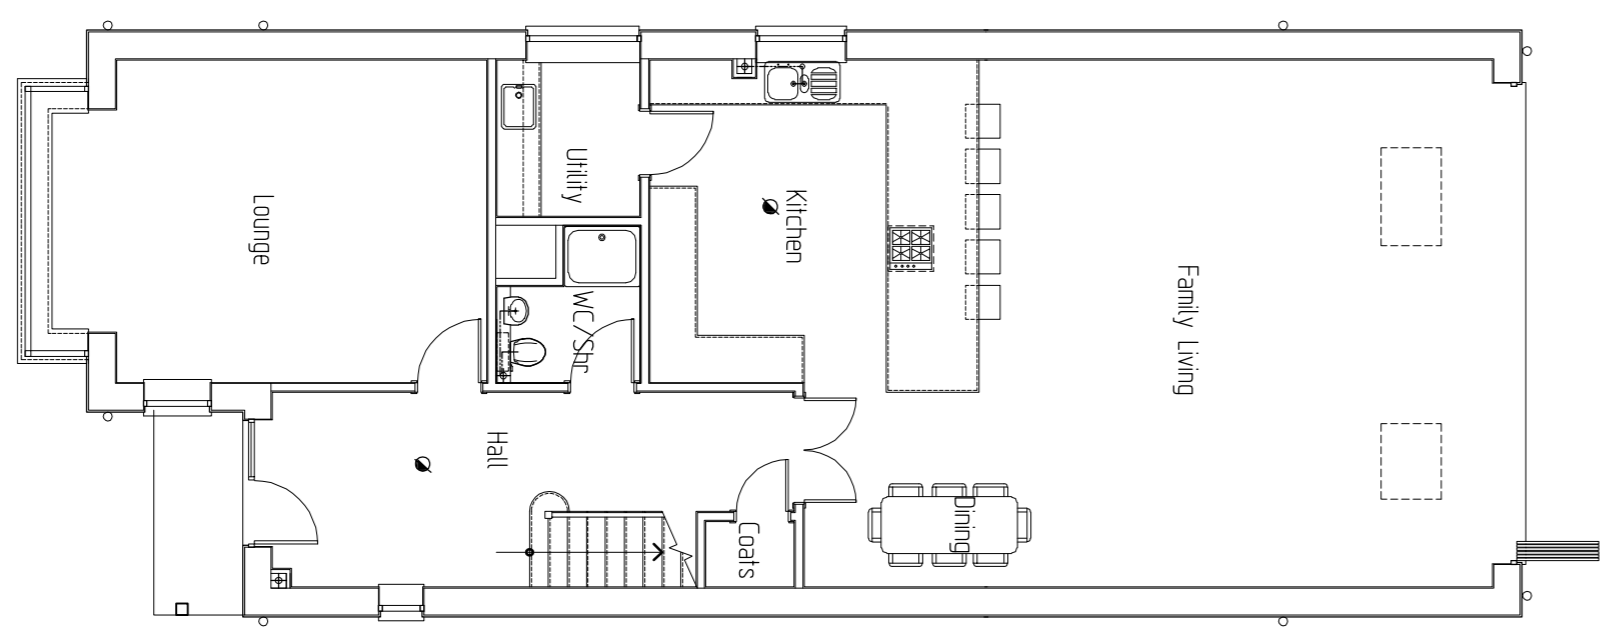


Ground Floor Plan

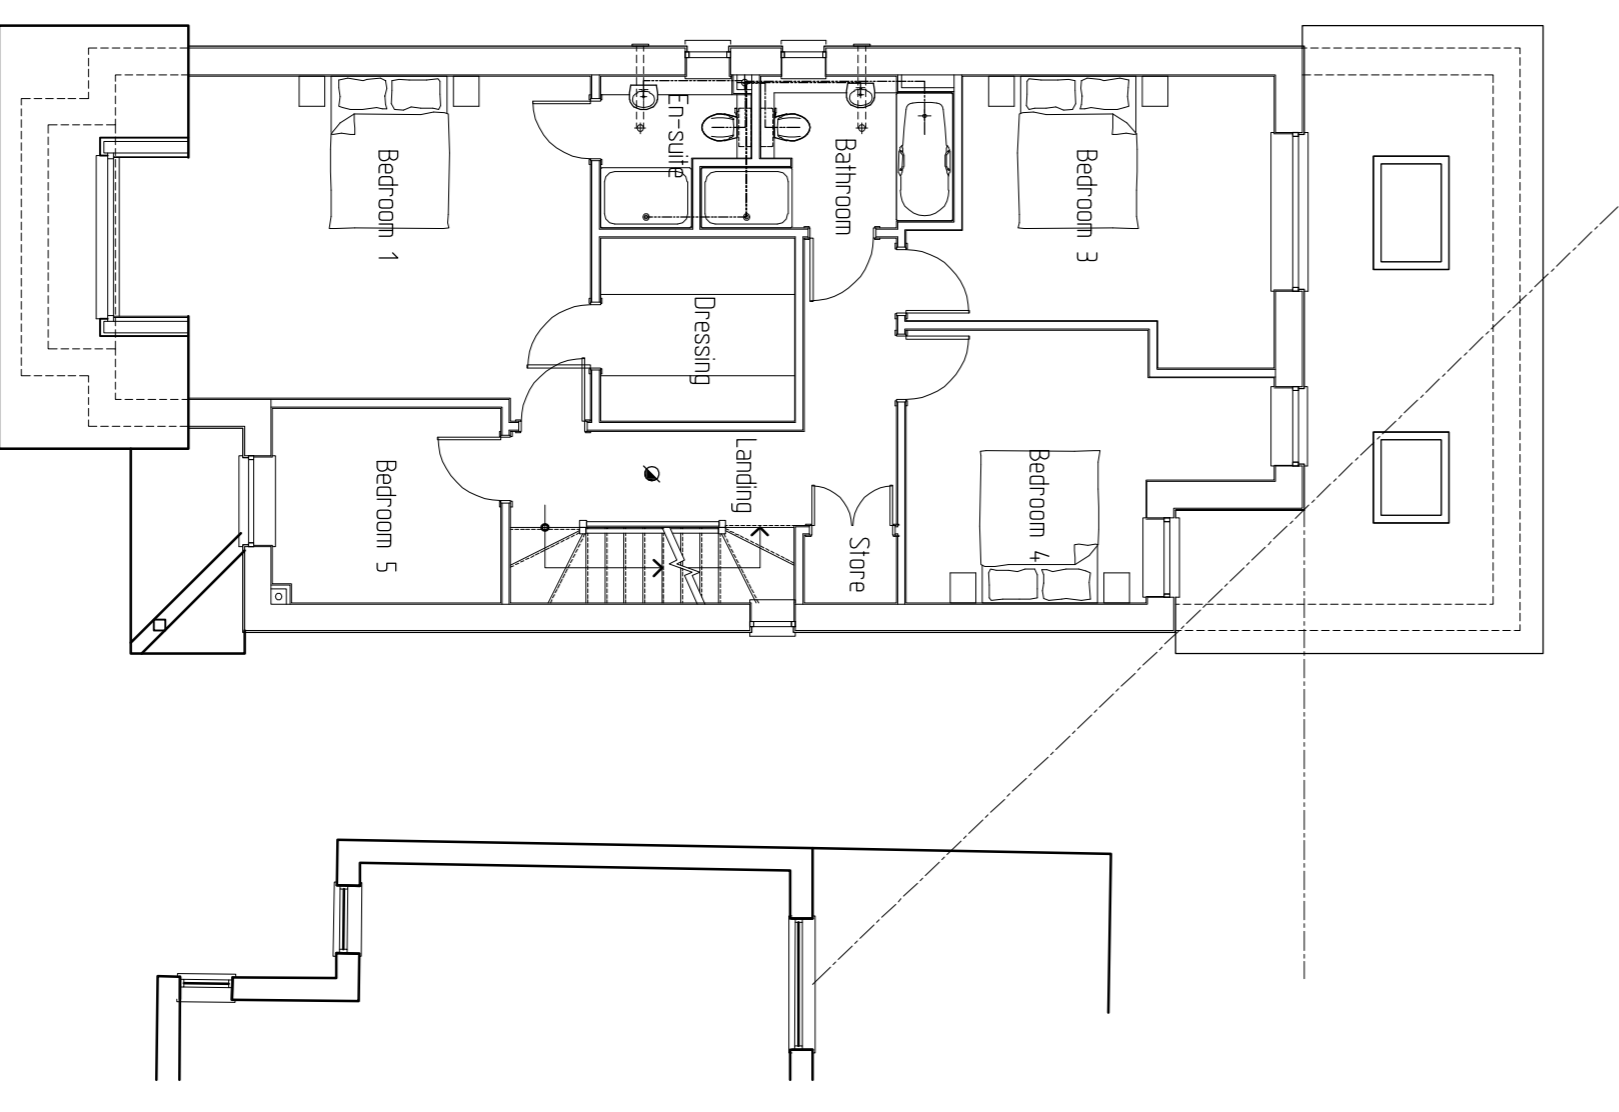

First Floor Plan

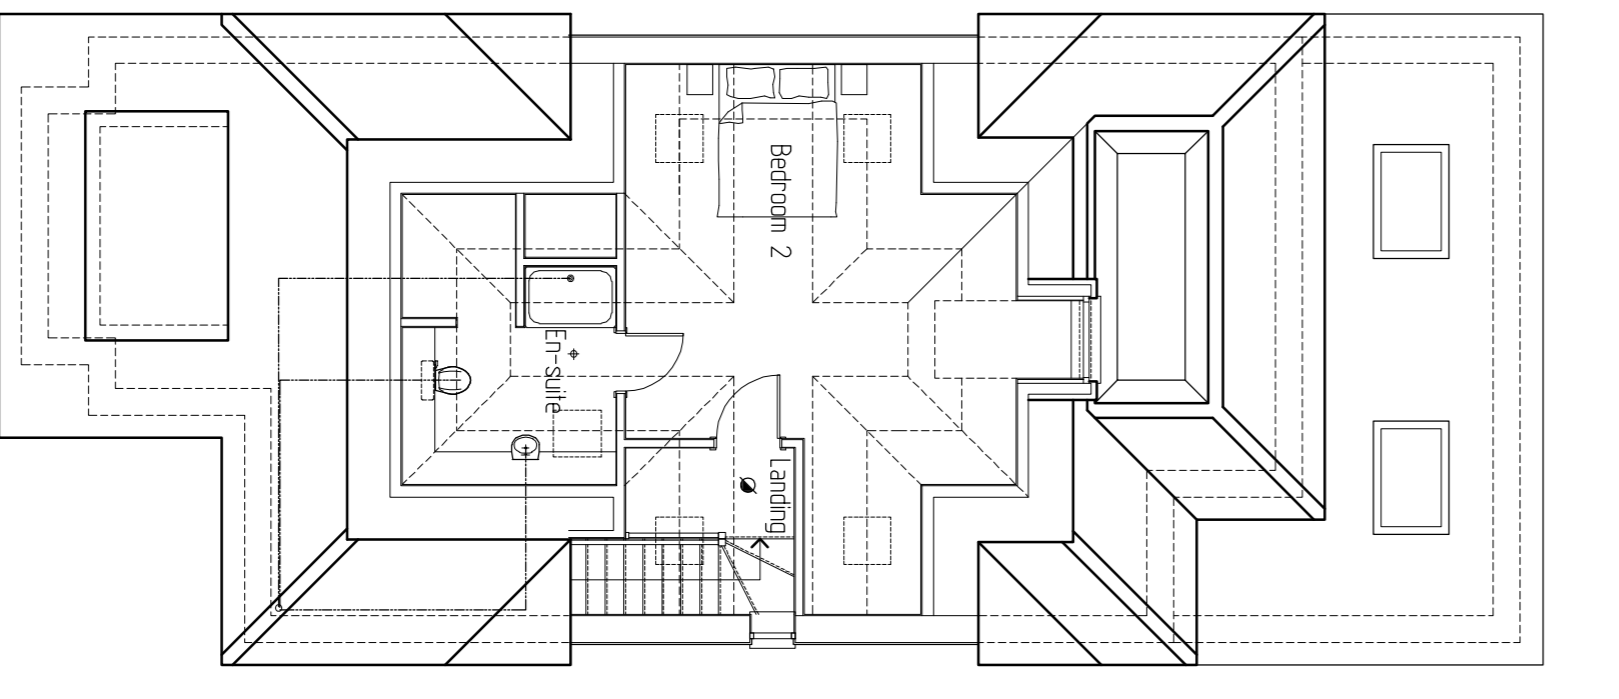

Second Floor Plan

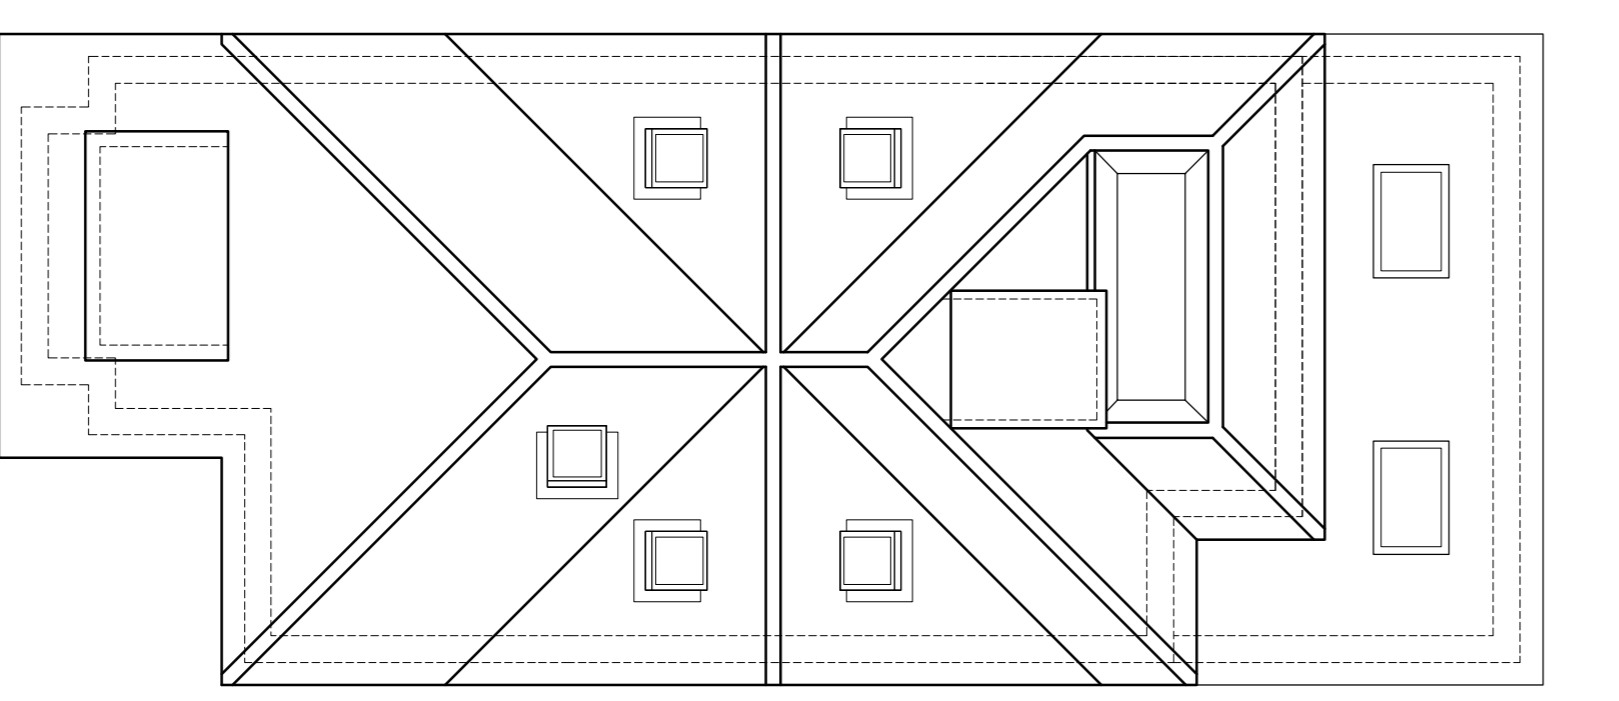

Roof Plan

Rev G Planning Admin email comments 29-10-21

Proposed Demolition & Redevelopment at  
 151 Ashford Road  
 Iwer Bucks SLO 00E  
 Project :

S73 Application - Scheme Proposal  
 New 4 Bedroom Dwelling House  
 Title :

Mr. & Mrs. S Sidhu  
 Client :

**Zyntax**  
 LIMITED  
 Chartered Architects  
 8 Arborfield Close, Slough  
 Berkshire SL1 2JW  
 Tel: 01753 522944  
 reception@zyntaxarchitects.com

ZNYTAX LIMITED TRADING AS ZNYTAX CHARTERED ARCHITECTS

Date :	Scale :	Drawing No. :	Revision :
Dec. 2020	1:100@A1	44-20-02	G