



Location Plan
Scale 1:1250

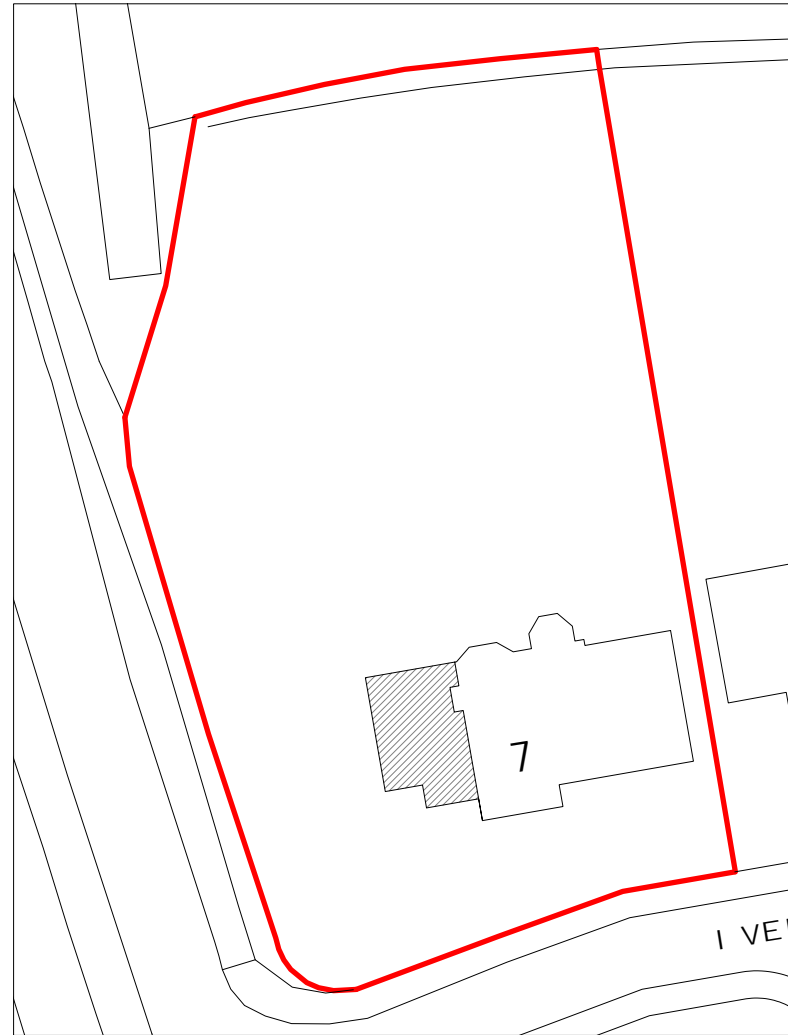

Block Plan
Scale 1:500

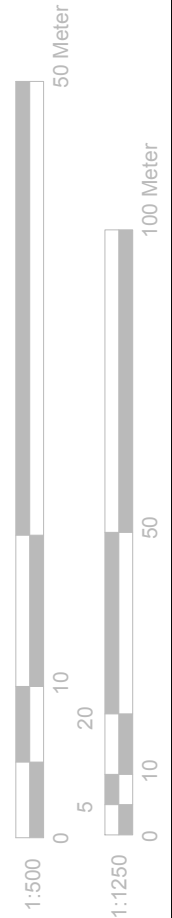

GENERAL NOTES:

1. ALL DIMENSIONS ARE IN MILLIMETER.
2. VERIFY ALL DIMENSIONS AND CONDITIONS BEFORE BUILDING OR STARTING CONSTRUCTION. NOTIFY THE DESIGNER IMMEDIATELY OF ANY DISCREPANCY OR VARIATION.
3. ALL WORK TO COMPLY WITH CURRENT BUILDING REGULATIONS AND CODES OF PRACTICE

Title:

Location & Block Plans



Site Address

7 Iver Lodge,
Bangors Road South,
Iver,
SL0 0AW

Scale: 1:1250/500@A4

Date: 09/08/2021


Drawing No.:
2021/120 -07

Drawn By:
DP


Revision Date:

e:mail -
faluckpatel@yahoo.com
(M) +44 (0) 7871 466 254



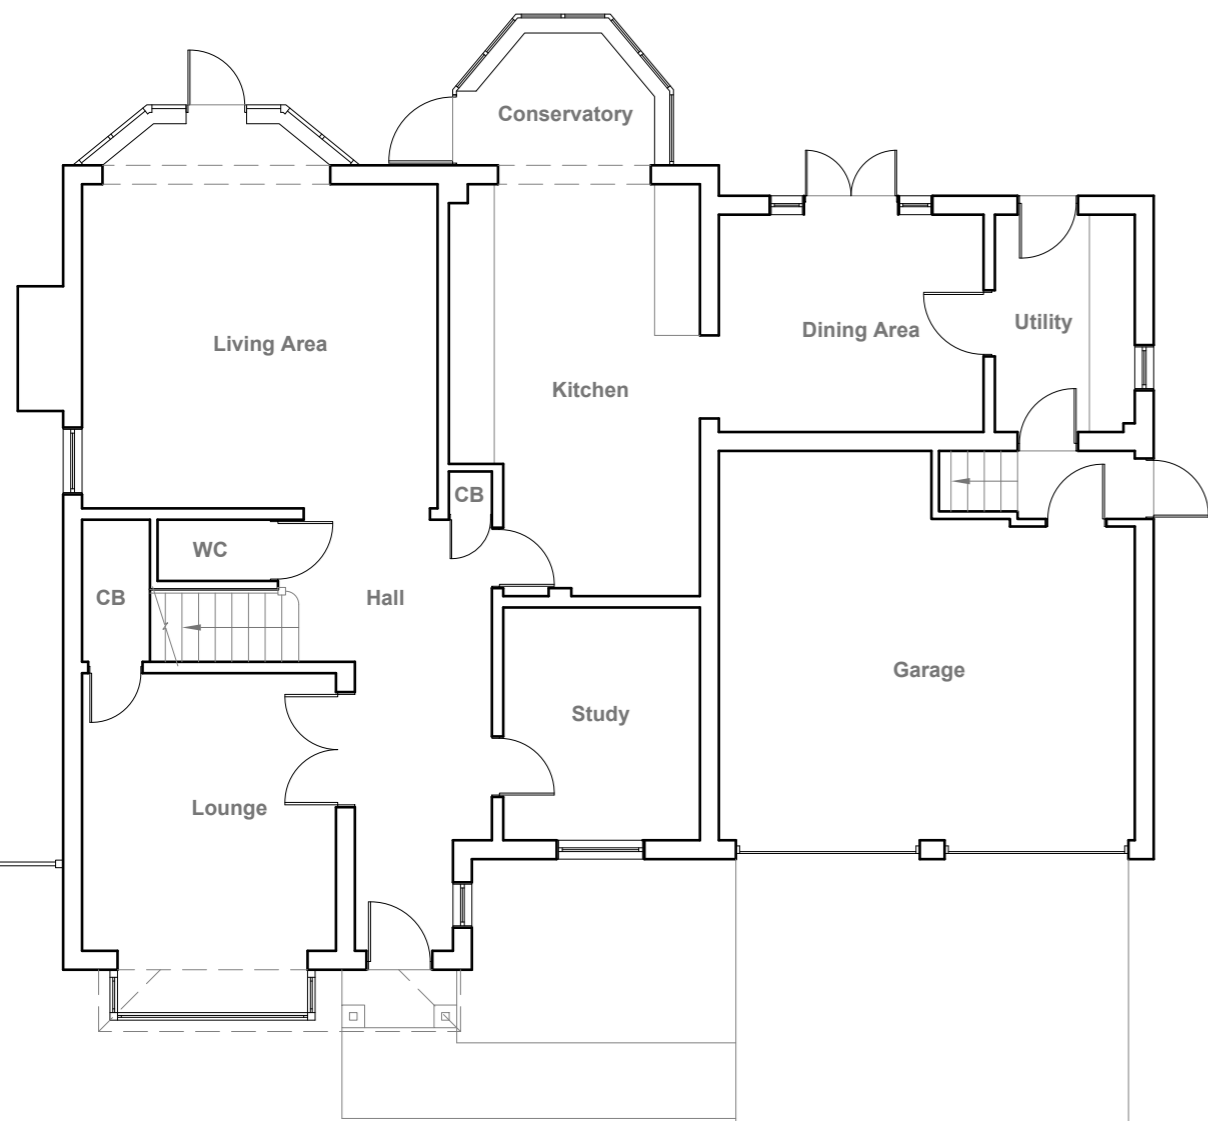

Existing Ground Floor Plan
Scale 1:100

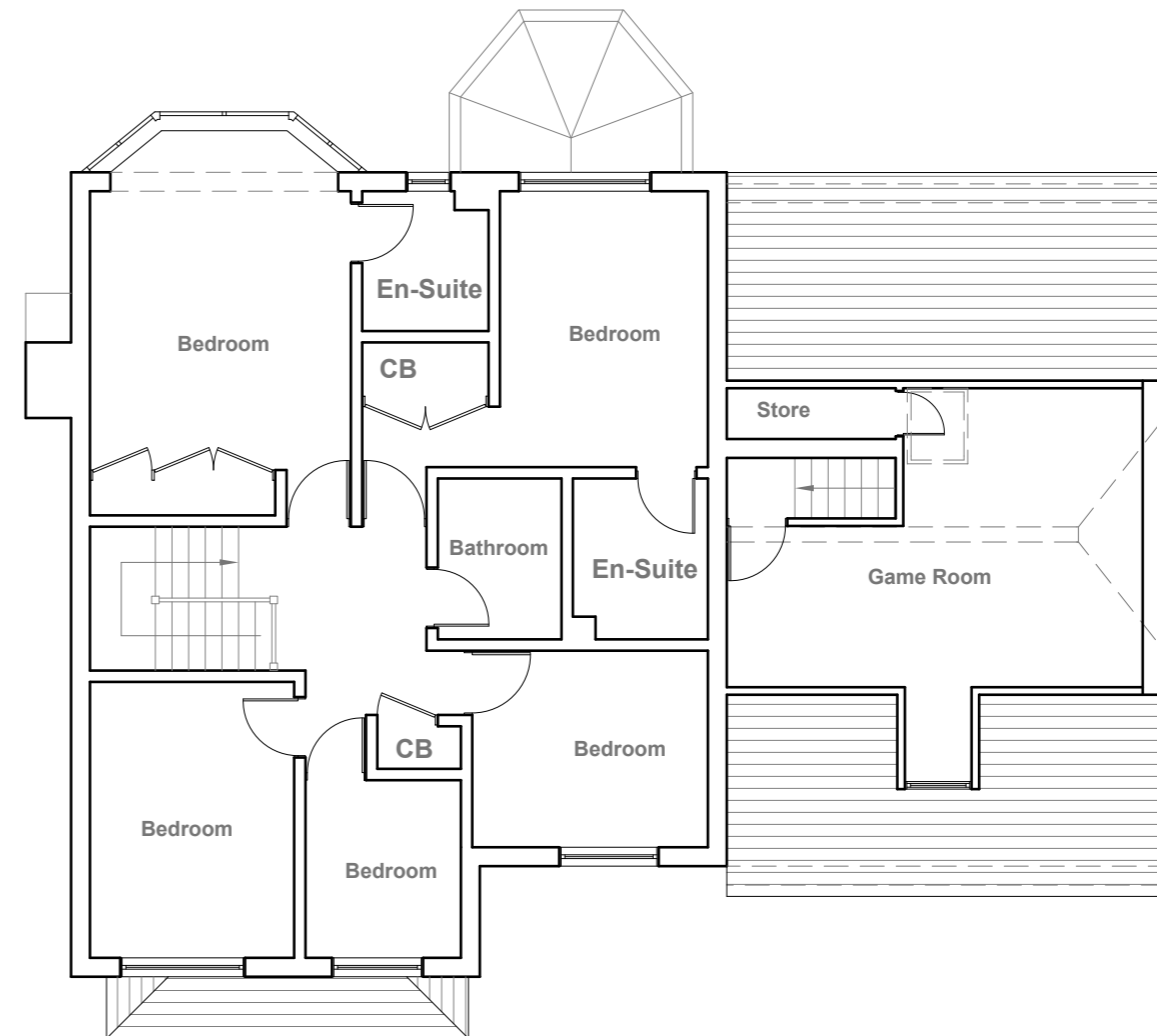

Existing First Floor Plan
Scale 1:100

Existing Ground Floor Area - 133.92 m²
Existing First Floor Area - 103.96 m²
Total Existing Floor Area - 237.88 m²



- GENERAL NOTES:**
1. ALL DIMENSIONS ARE IN MILLIMETER.
 2. VERIFY ALL DIMENSIONS AND CONDITIONS BEFORE BUILDING OR STARTING CONSTRUCTION. NOTIFY THE DESIGNER IMMEDIATELY OF ANY DISCREPANCY OR VARIATION.
 3. ALL WORK TO COMPLY WITH CURRENT BUILDING REGULATIONS AND CODES OF PRACTICE

Title:

Existing Floor Plans

Site Address

7 Iver Lodge,
Bangors Road South,
Iver,
SL0 0AW

Scale: 1:100 @A3

Date: 09/08/2021
Drawing No.:
2021/121 -01

Drawn By:
DP

Revision Date:

e.mail -
faluckpatel@yahoo.com
(M) +44 (0) 7871 466 254

**Faluck
Patel**



Existing Front Elevation
Scale 1:100



Existing Side Elevation
Scale 1:100



Existing Rear Elevation
Scale 1:100



Existing Side Elevation
Scale 1:100



GENERAL NOTES:
 1. ALL DIMENSIONS ARE IN MILLIMETER.
 2. VERIFY ALL DIMENSIONS AND CONDITIONS BEFORE BUILDING OR STARTING CONSTRUCTION. NOTIFY THE DESIGNER IMMEDIATELY OF ANY DISCREPANCY OR VARIATION.
 3. ALL WORK TO COMPLY WITH CURRENT BUILDING REGULATIONS AND CODES OF PRACTICE

Title:


Existing Elevations

Site Address
 7 Iver Lodge,
 Bangors Road South,
 Iver,
 SL0 0AW

Scale: 1:100 @A3
 Date: 09/08/2021
 Drawing No.:
 2021/121 -02
 Drawn By:
 DP

Revision Date:
 e.mail -
 faluckpatel@yahoo.com
 (M) +44 (0) 7871 466 254




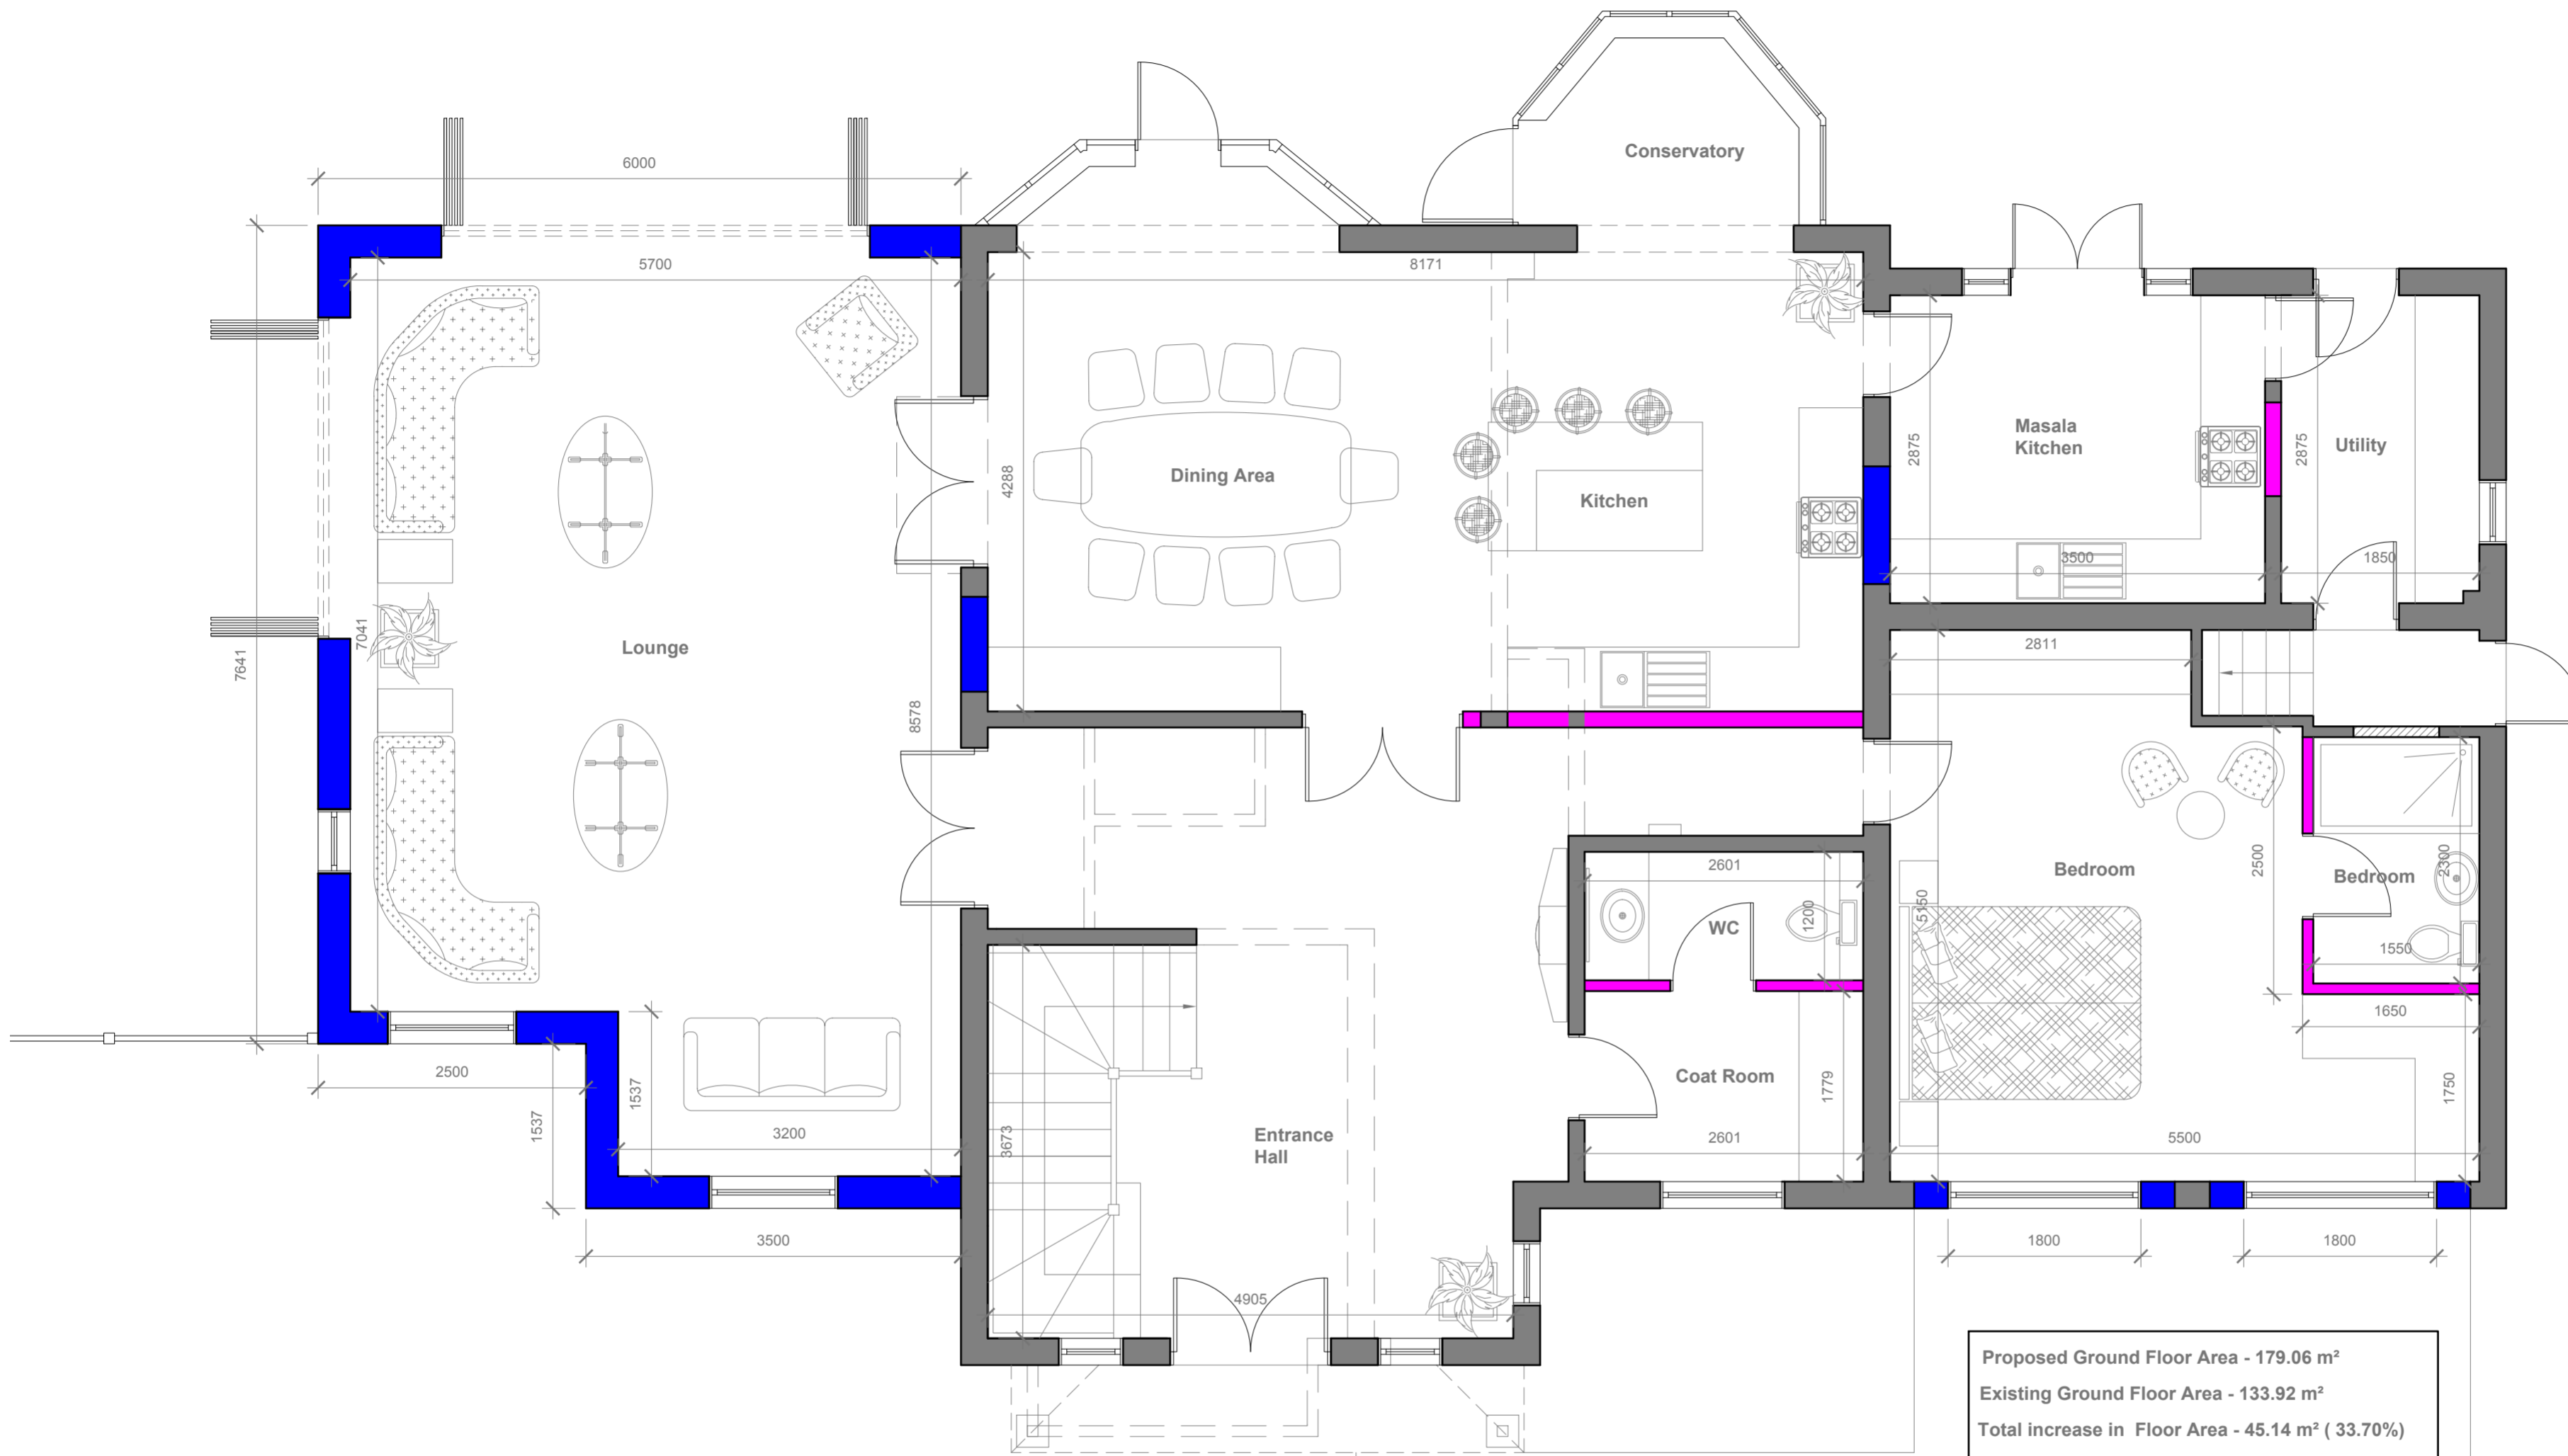

- Existing Walls
- Proposed Walls
- Internal Walls
- Walls to be demolish

Proposed Ground Floor Area - 179.06 m ²
Existing Ground Floor Area - 133.92 m ²
Total increase in Floor Area - 45.14 m ² (33.70%)
Proposed First Floor Area - 144.73 m ²
Existing First Floor Area - 103.96 m ²
Total increase in Floor Area - 40.77 m ² (39.21%)
Total Proposed Floor Area - 323.79 m ²
Total Existing Floor Area - 237.88 m ²
Total increase in Floor Area - 85.91 m ² (36.11%)

Proposed Ground Floor Plan
Scale 1:50

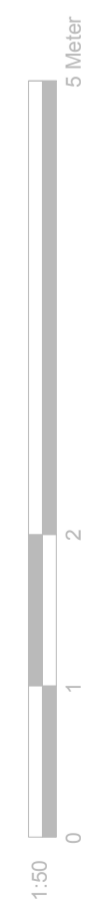

GENERAL NOTES:
 1. ALL DIMENSIONS ARE IN MILLIMETER.
 2. VERIFY ALL DIMENSIONS AND CONDITIONS BEFORE BUILDING OR STARTING CONSTRUCTION. NOTIFY THE DESIGNER IMMEDIATELY OF ANY DISCREPANCY OR VARIATION.
 3. ALL WORK TO COMPLY WITH CURRENT BUILDING REGULATIONS AND CODES OF PRACTICE


Title:


Proposed Ground Floor Plan

Site Address
 7 Iver Lodge,
 Bangors Road South,
 Iver,
 SL0 0AW

Scale: 1:50 @A2
 Date: 09/08/2021
 Drawing No.: 2021/121 -03
 Drawn By: DP

Revision Date:
 e-mail - faluckpatel@yahoo.com
 (M) +44 (0) 7871 466 254

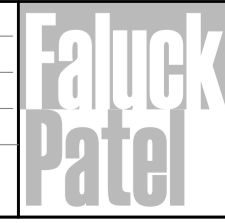

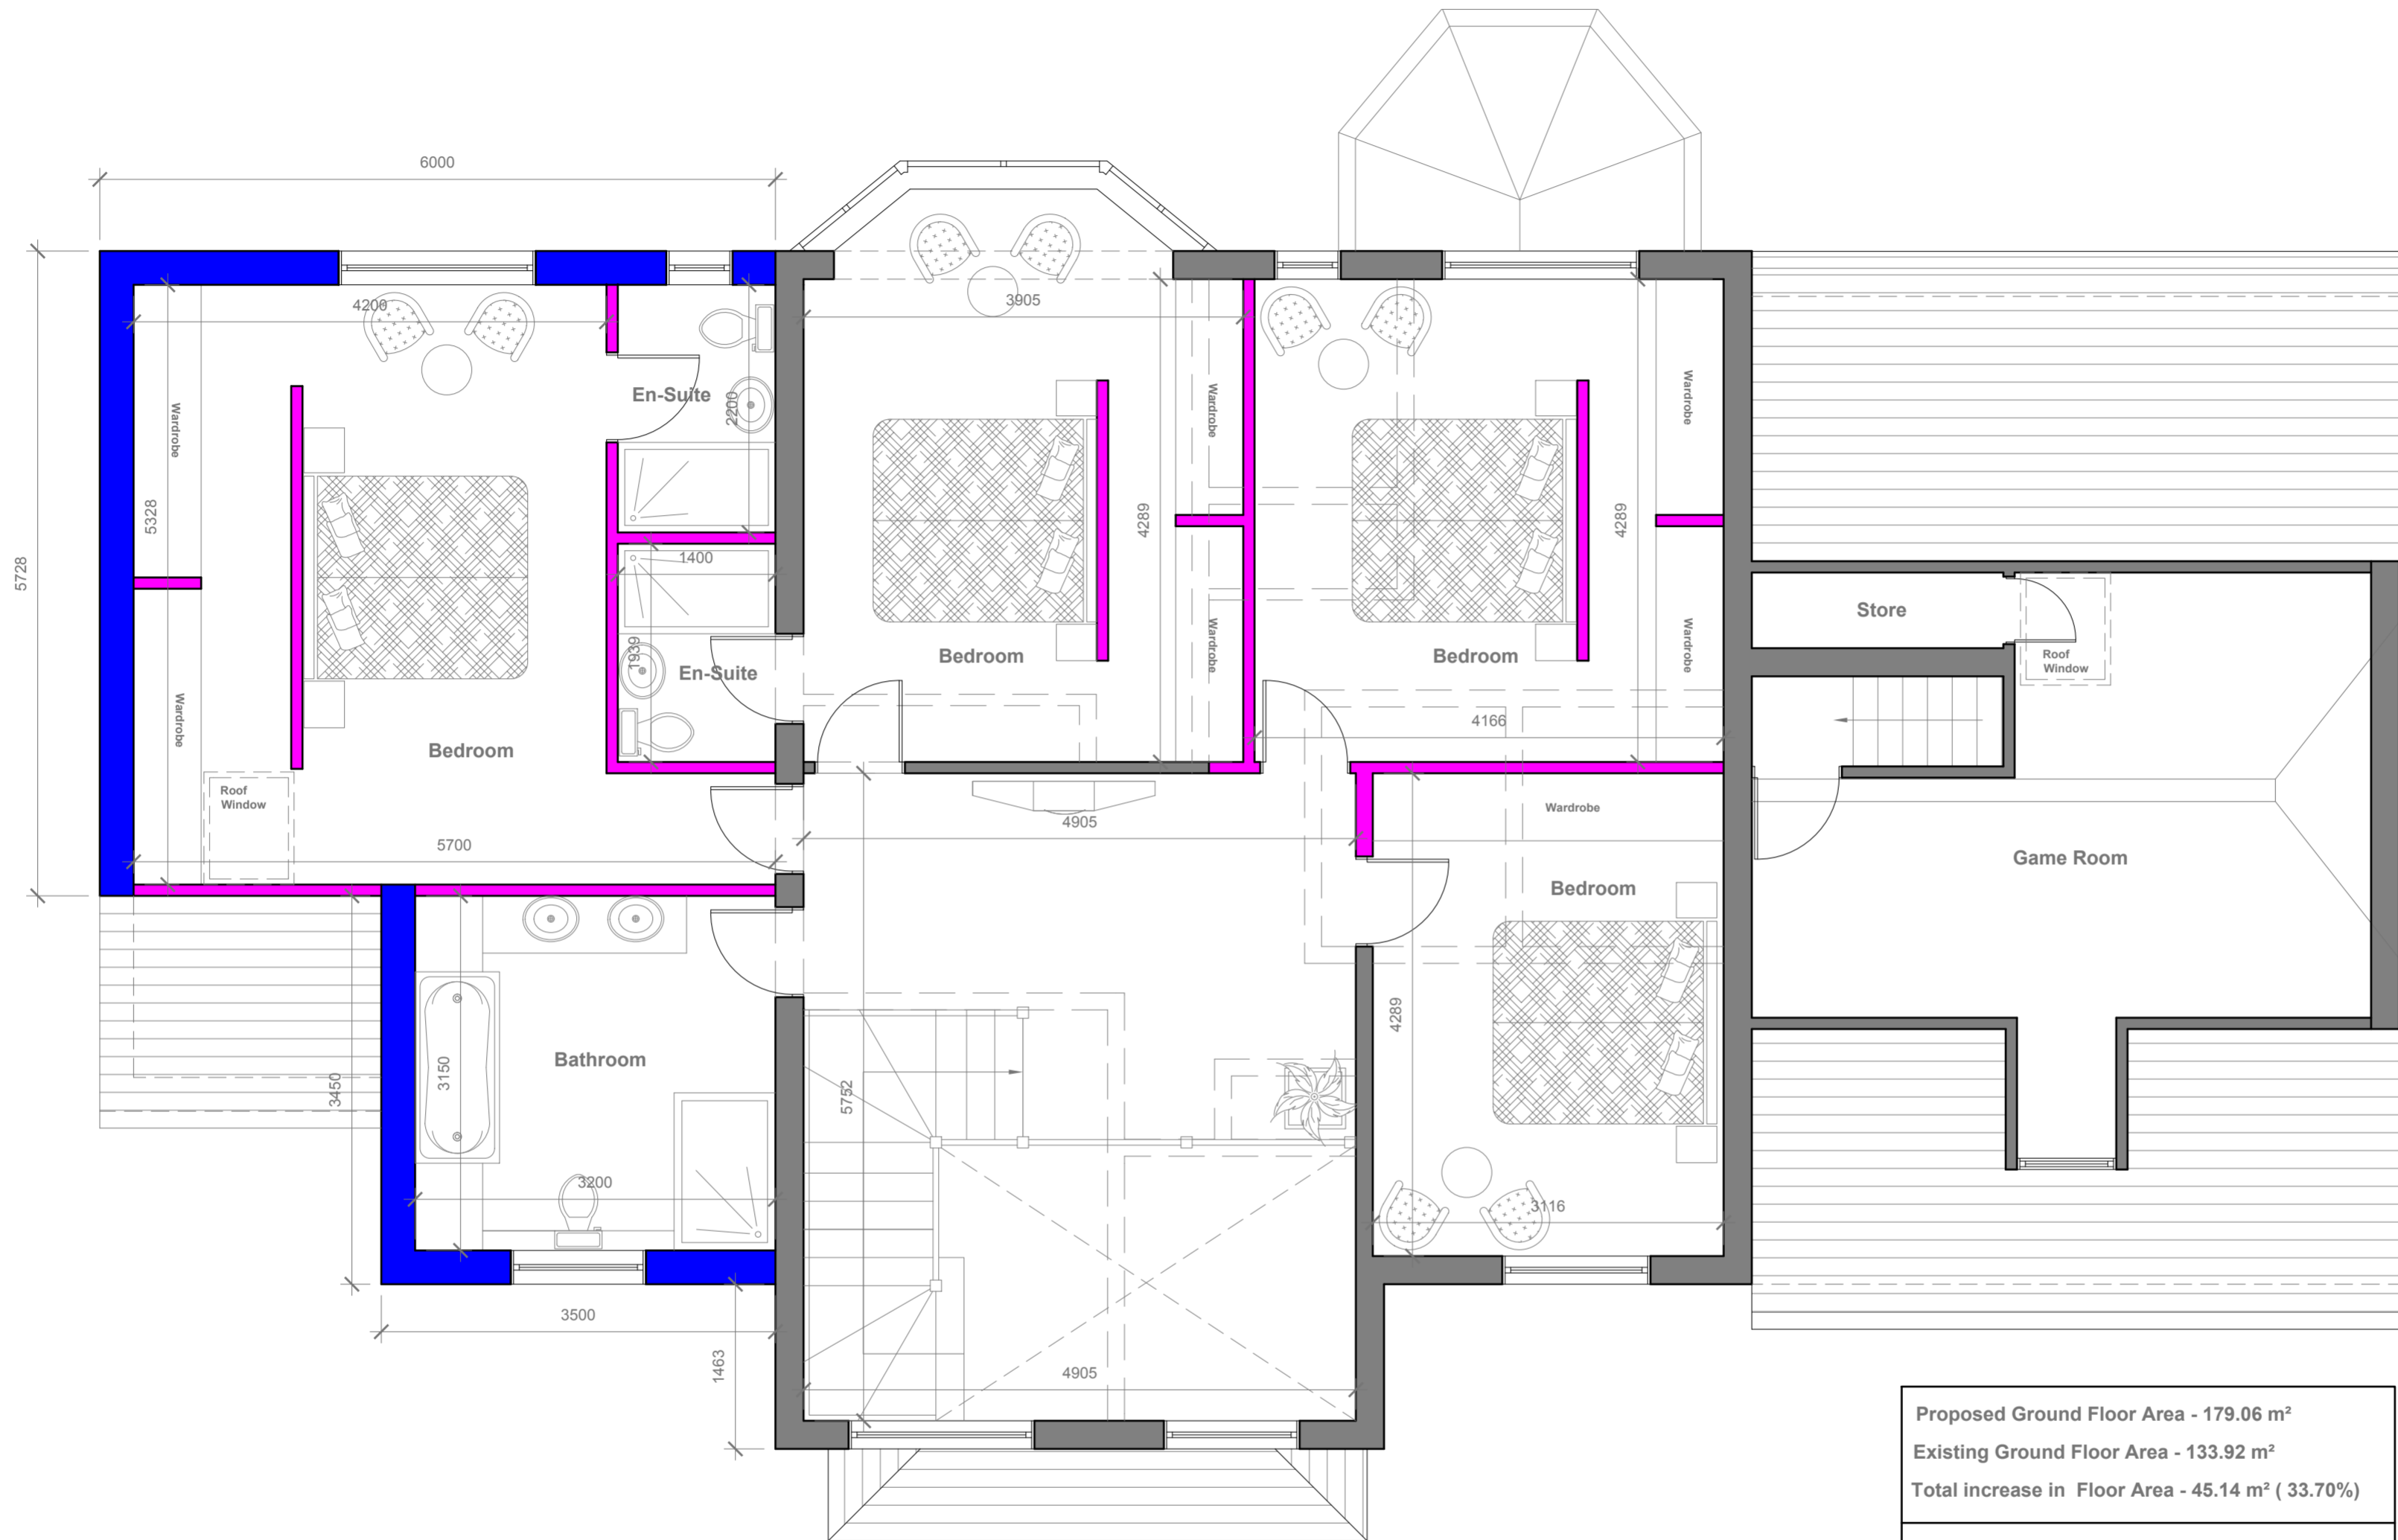

Proposed First Floor Plan
Scale 1:50

Proposed Ground Floor Area - 179.06 m ²
Existing Ground Floor Area - 133.92 m ²
Total increase in Floor Area - 45.14 m ² (33.70%)
Proposed First Floor Area - 144.73 m ²
Existing First Floor Area - 103.96 m ²
Total increase in Floor Area - 40.77 m ² (39.21%)
Total Proposed Floor Area - 323.79 m²
Total Existing Floor Area - 237.88 m²
Total increase in Floor Area - 85.91 m² (36.11%)

GENERAL NOTES:
 1. ALL DIMENSIONS ARE IN MILLIMETER.
 2. VERIFY ALL DIMENSIONS AND CONDITIONS BEFORE BUILDING OR STARTING CONSTRUCTION. NOTIFY THE DESIGNER IMMEDIATELY OF ANY DISCREPANCY OR VARIATION.
 3. ALL WORK TO COMPLY WITH CURRENT BUILDING REGULATIONS AND CODES OF PRACTICE

Title:

Proposed First Floor Plan

Site Address
 7 Iver Lodge,
 Bangors Road South,
 Iver,
 SL0 0AW

Scale: 1:50 @A2
 Date: 09/08/2021
 Drawing No.:
 2021/121 -04
 Drawn By:
 DP


Revision Date:
 e-mail -
 faluckpatel@yahoo.com
 (M) +44 (0) 7871 466 254





Proposed Front Elevation

Scale 1:100

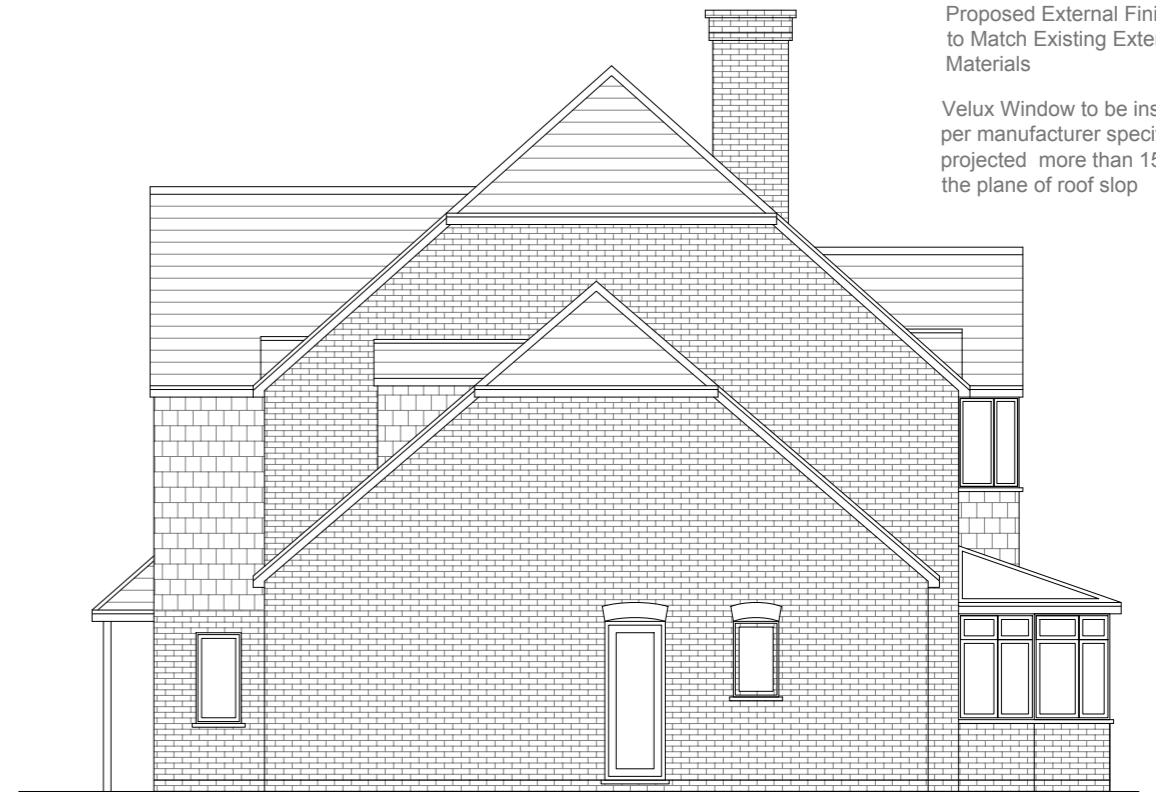

Proposed Side Elevation

Scale 1:100

Proposed External Finish Materials to Match Existing External Finish Materials

Velux Window to be installed as per manufacturer specification, not projected more than 150mm from the plane of roof slope



Proposed Rear Elevation

Scale 1:100



Proposed Side Elevation

Scale 1:100



- GENERAL NOTES:
1. ALL DIMENSIONS ARE IN MILLIMETER.
 2. VERIFY ALL DIMENSIONS AND CONDITIONS BEFORE BUILDING OR STARTING CONSTRUCTION. NOTIFY THE DESIGNER IMMEDIATELY OF ANY DISCREPANCY OR VARIATION.
 3. ALL WORK TO COMPLY WITH CURRENT BUILDING REGULATIONS AND CODES OF PRACTICE

Title:

Proposed Elevations

Site Address

7 Iver Lodge,
Bangors Road South,
Iver,
SL0 0AW


Scale: 1:100 @A3


Date: 09/08/2021
Drawing No.:
2021/121 -05

Drawn By:
DP


Revision Date:

e.mail -
faluckpatel@yahoo.com
(M) +44 (0) 7871 466 254

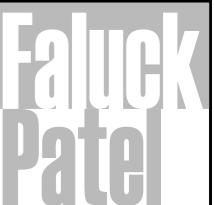

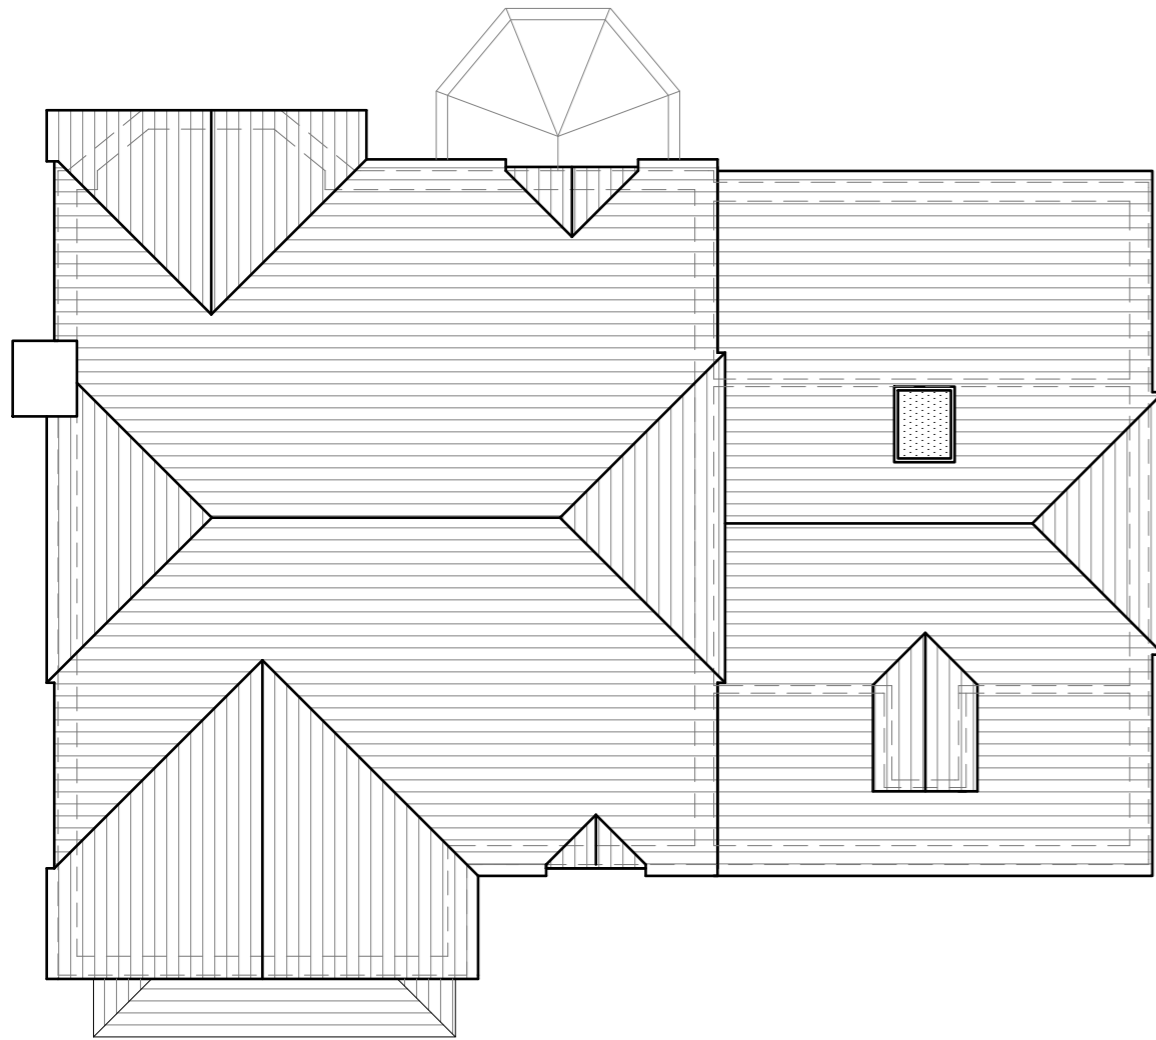

Existing Roof Plan
Scale 1:100

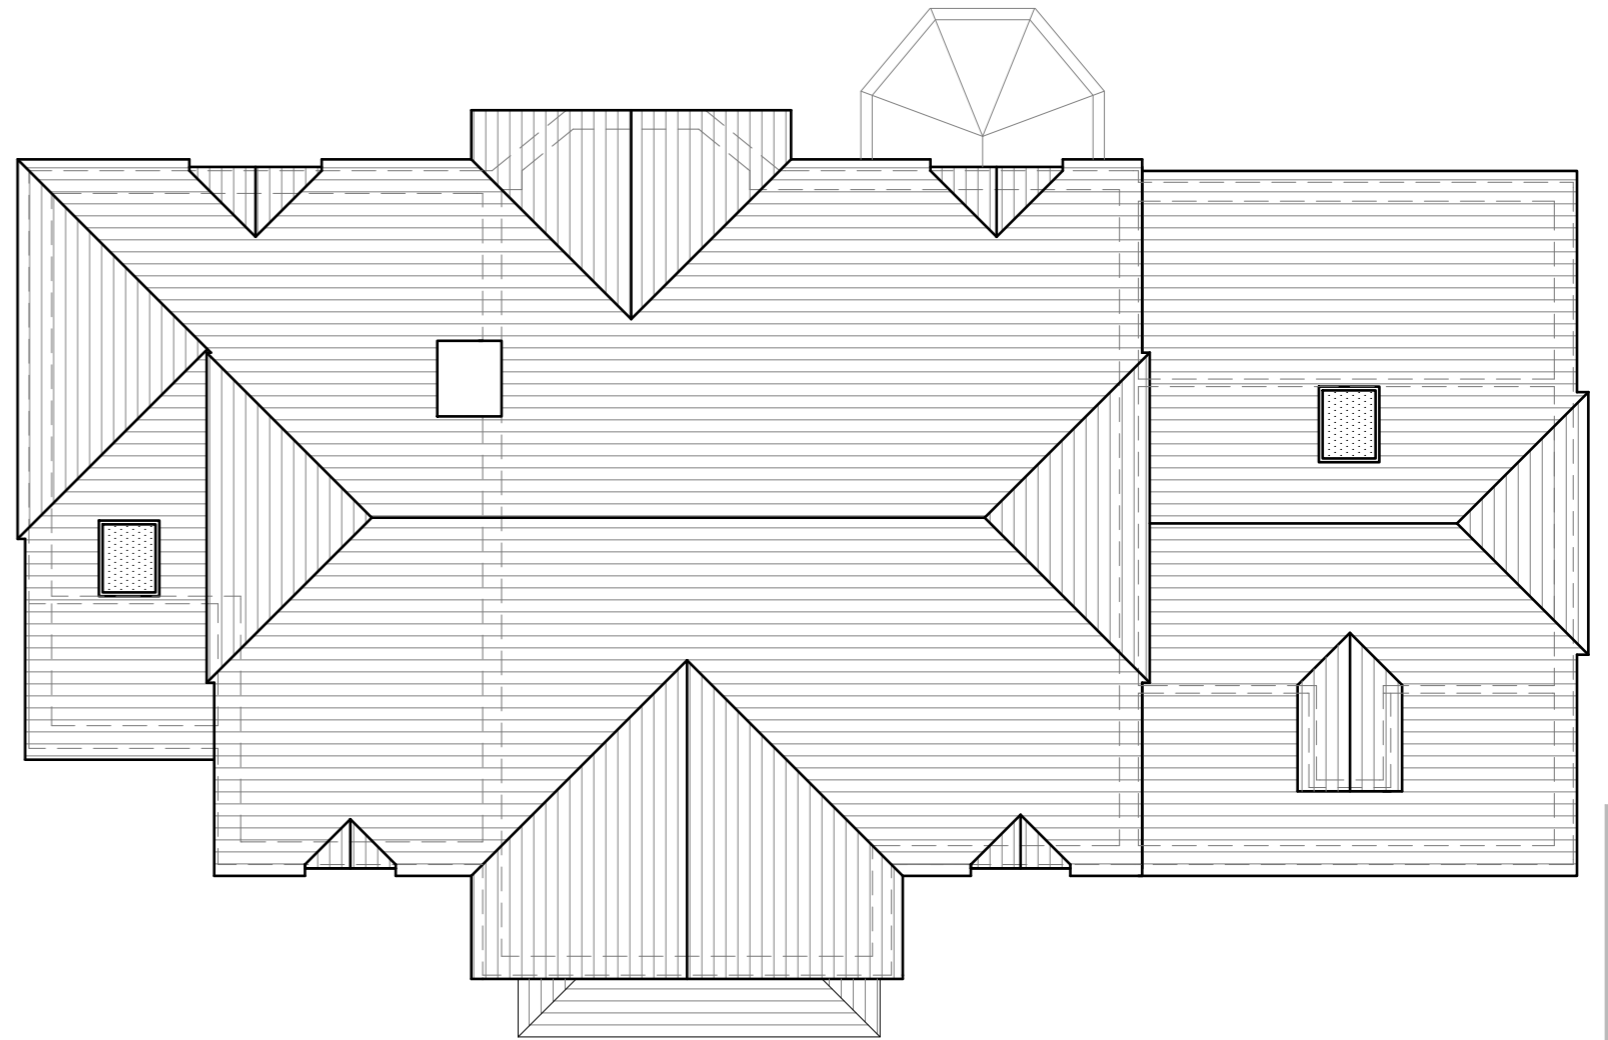

Proposed Roof Plan
Scale 1:100



GENERAL NOTES:
 1. ALL DIMENSIONS ARE IN MILLIMETER.
 2. VERIFY ALL DIMENSIONS AND CONDITIONS BEFORE BUILDING OR STARTING CONSTRUCTION. NOTIFY THE DESIGNER IMMEDIATELY OF ANY DISCREPANCY OR VARIATION.
 3. ALL WORK TO COMPLY WITH CURRENT BUILDING REGULATIONS AND CODES OF PRACTICE

Title:

Existing & Proposed Roof Plans

Site Address
 7 Iver Lodge,
 Bangors Road South,
 Iver,
 SL0 0AW

Scale: 1:100 @A3
 Date: 09/08/2021
 Drawing No.:
 2021/121 -06
 Drawn By:
 DP

Revision Date:
 e.mail -
 faluckpatel@yahoo.com
 (M) +44 (0) 7871 466 254

