



**SITE LOCATION PLAN**  
**AREA 2 HA**  
**SCALE 1:1250 on A4**  
**CENTRE COORDINATES: 501980, 180847**



Supplied by Streetwise Maps Ltd  
[www.streetwise.net](http://www.streetwise.net)  
Licence No: 100047474  
11/11/2021 14:00

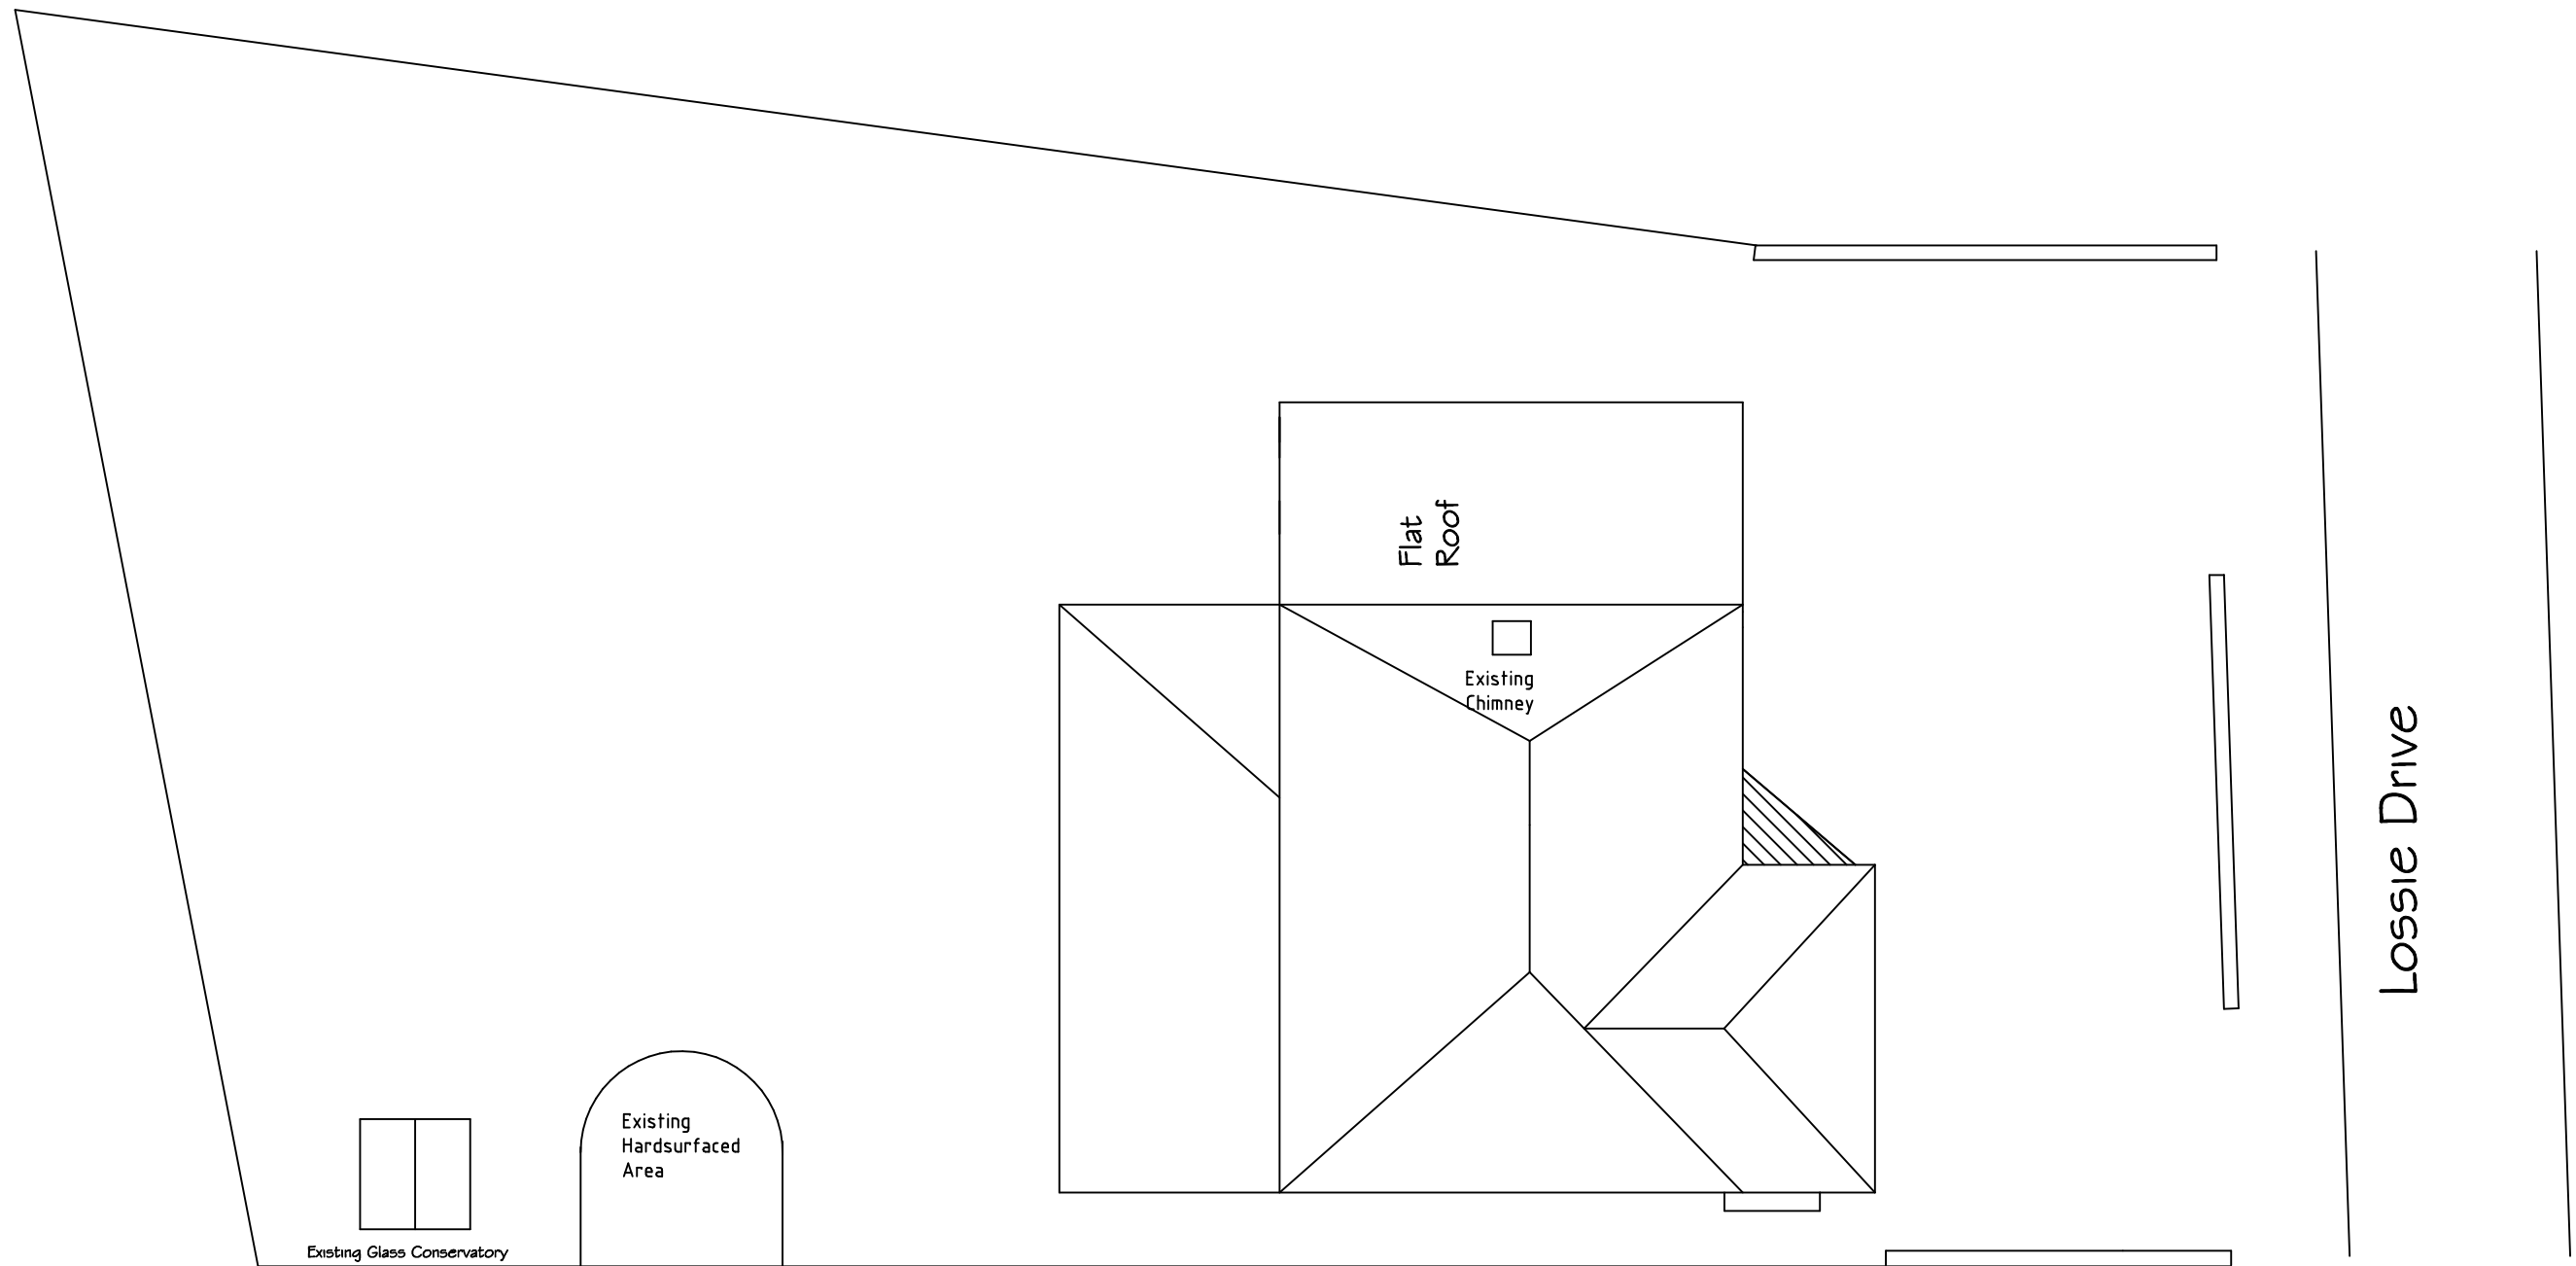


Existing Site Layout  
Scale: 1:200

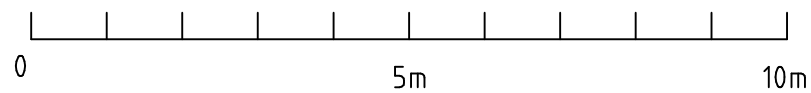


Scale Bar  
1:100

<b>ISMAT ARCHITECTURE &amp; PLANNING SERVICES</b> MOBILE PHONE 07407 104269			
Job	<b>13 Lossie Drive, Iver, Buckinghamshire</b> <b>SLO 0JR</b>		Date 12/12/21
Client	<b>Mr. &amp; Mrs Nezam</b>		Revisions A
Drawing	<b>Existing Site Layout</b>		
Date	November 2021	Scale	As Shown
		Dwg. No.	<b>12/3A</b>

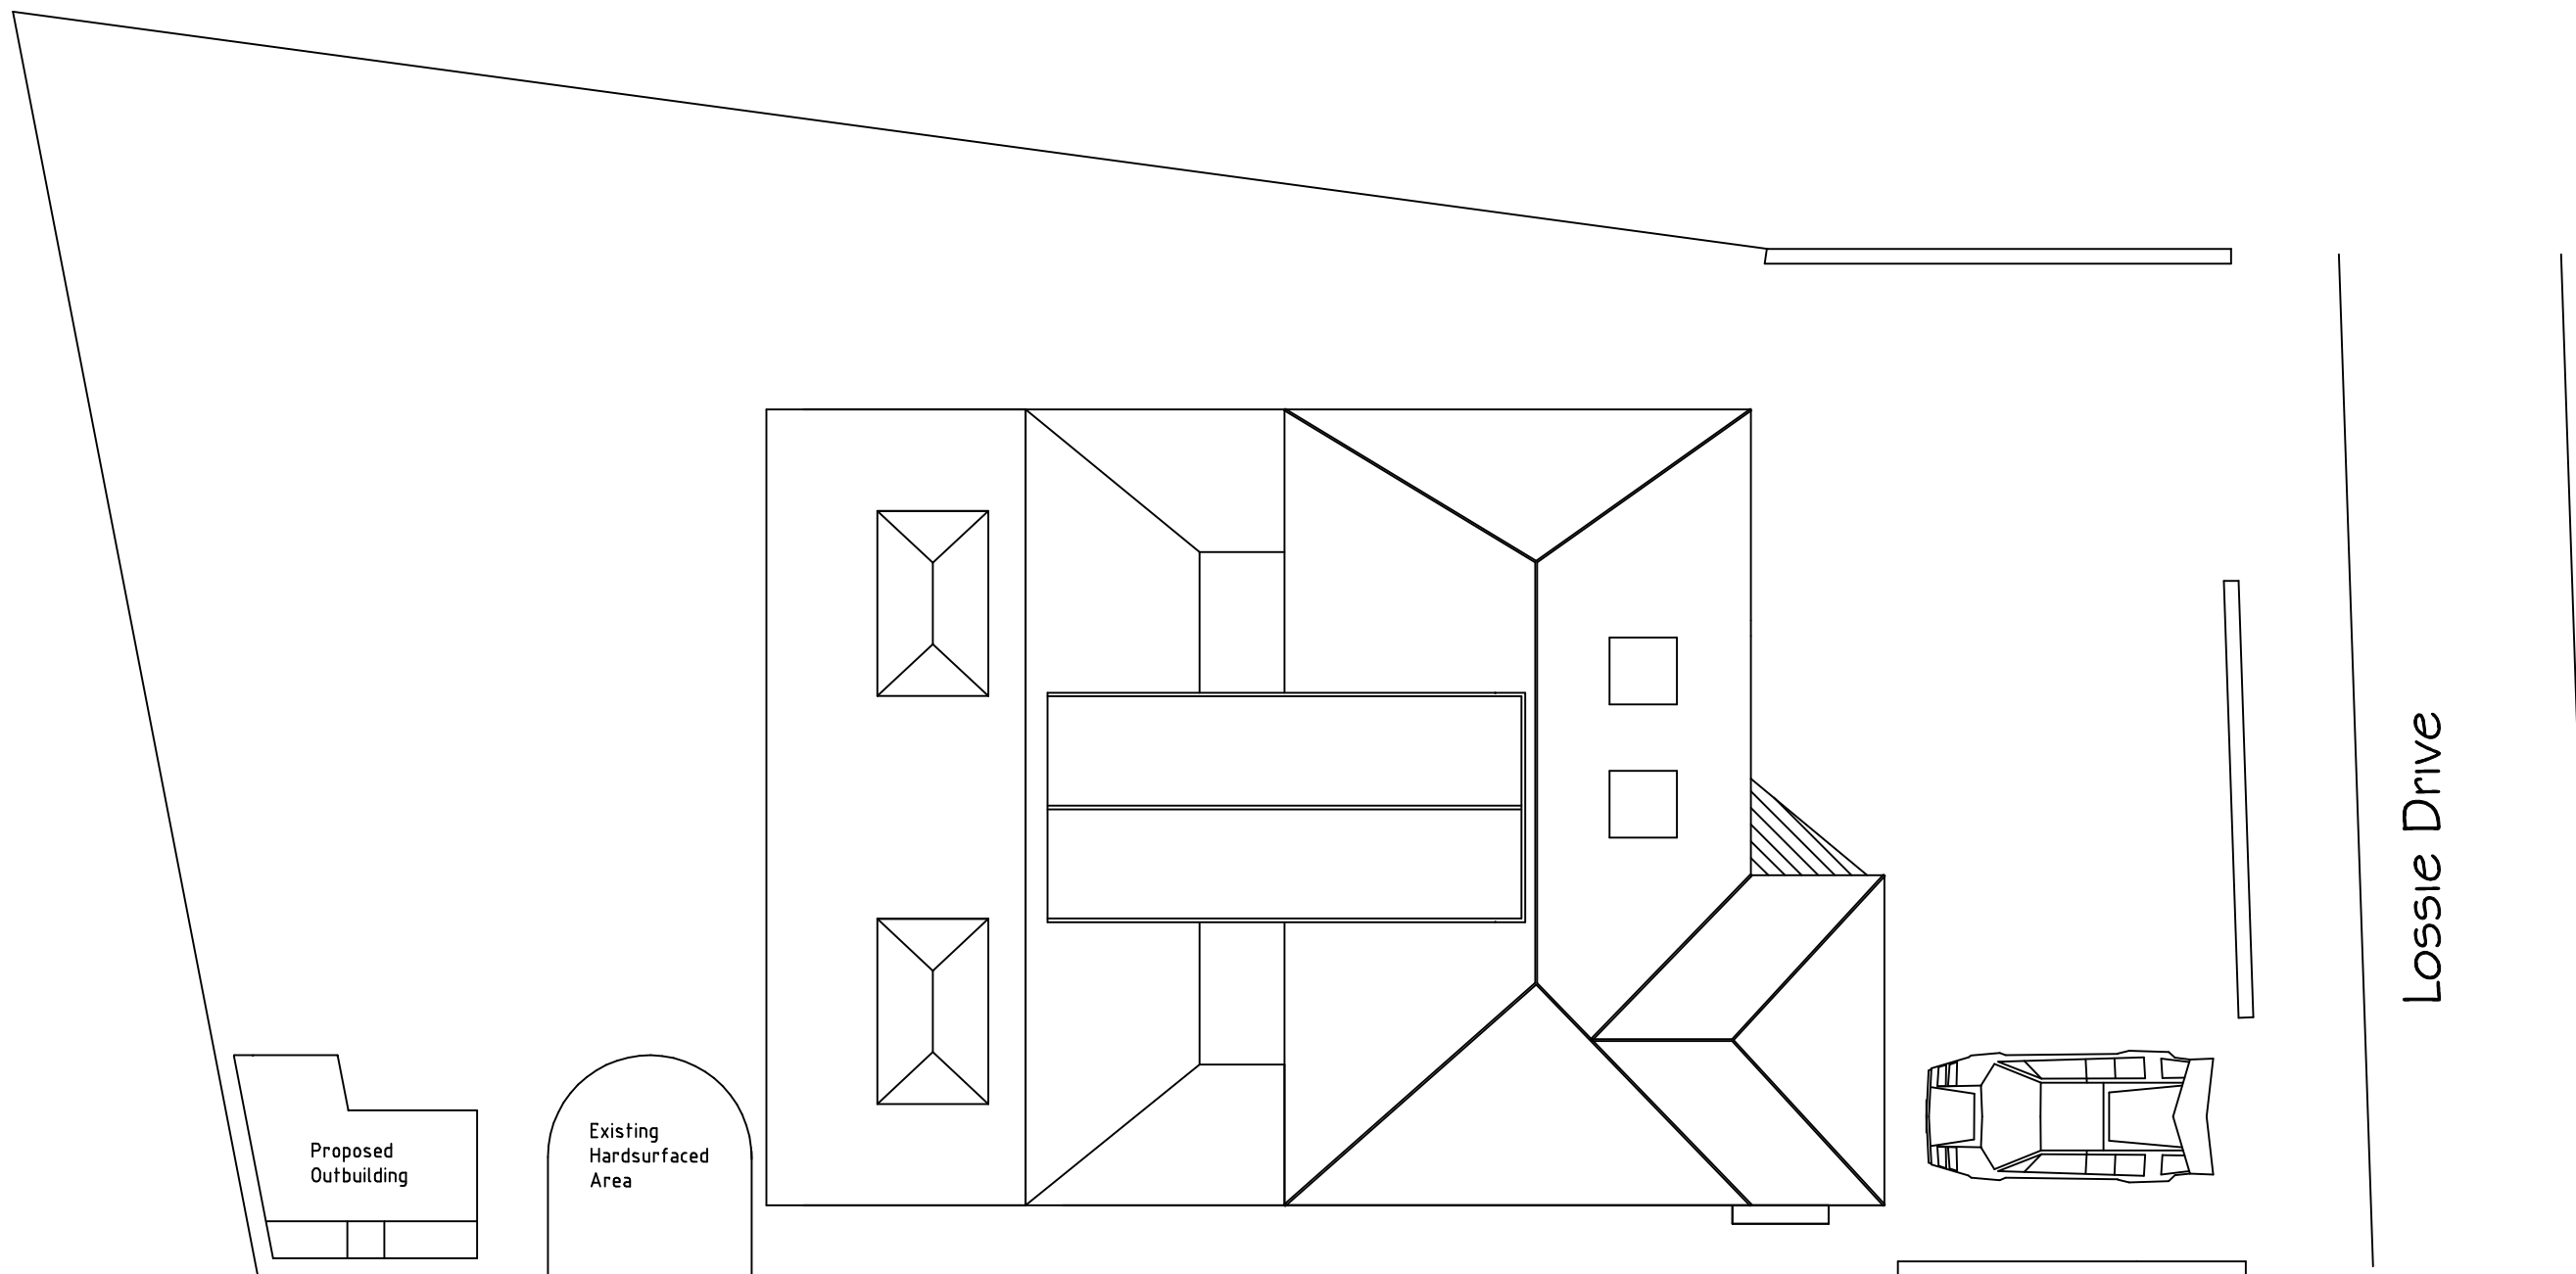

Proposed Site Layout  
Scale: 1:200

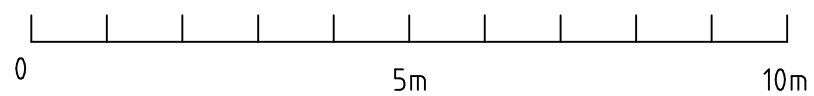

Scale Bar  
1:100

ISMAT ARCHITECTURE AND PLANNING SERVICES MOBILE PHONE 07407 104269			
Job	<b>13 Lossie Drive, Iver, Buckinghamshire SLO OJR</b>		Date 12/12/21
Client	<b>Mr. &amp; Mrs Nezam</b>		Revisions A
Drawing	<b>Proposed Site Layout</b>		
Date	November 2021	Scale	As Shown
Dwg. No.	<b>12/4A</b>		



Existing Front Elevation  
Scale: 1:100




Proposed Front Elevation  
Scale: 1:100



Existing Rear Elevation  
Scale: 1:100




Proposed Rear Elevation  
Scale: 1:100

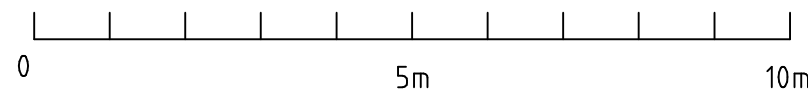


Scale Bar  
1:100

<b>ISMAT ARCHITECTURE &amp; PLANNING SERVICES</b> MOBILE PHONE 07407 104269			
Job	<b>13 Lossie Drive, Iver, Buckinghamshire</b> <b>SLO OJR</b>		Date 12/12/21
Client	<b>Mr. &amp; Mrs Nezam</b>		Revisions A
Drawing	<b>Proposed Outbuilding</b>		
Date	November 2021	Scale	As Shown
Dwg. No.	<b>12/9A</b>		

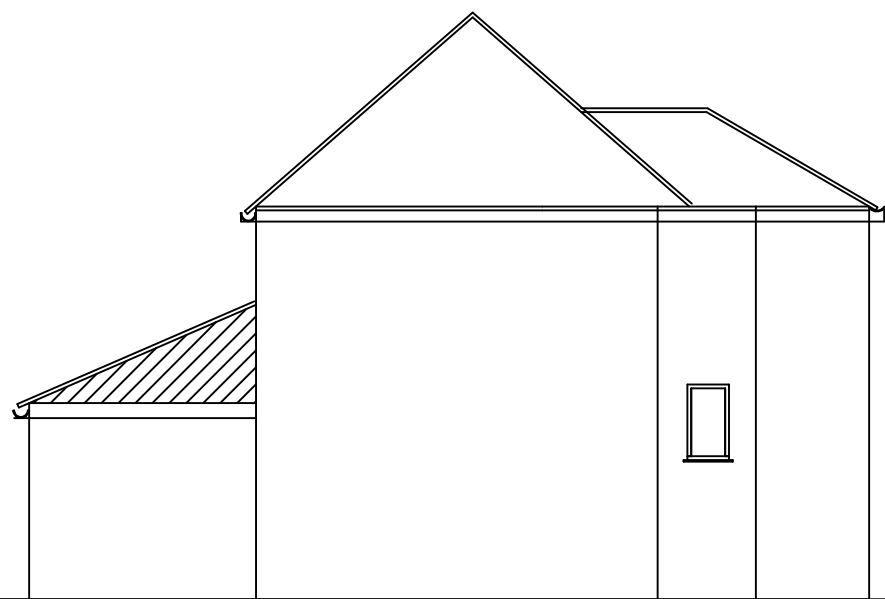

Existing Side/Southern Elevation  
Scale: 1:100

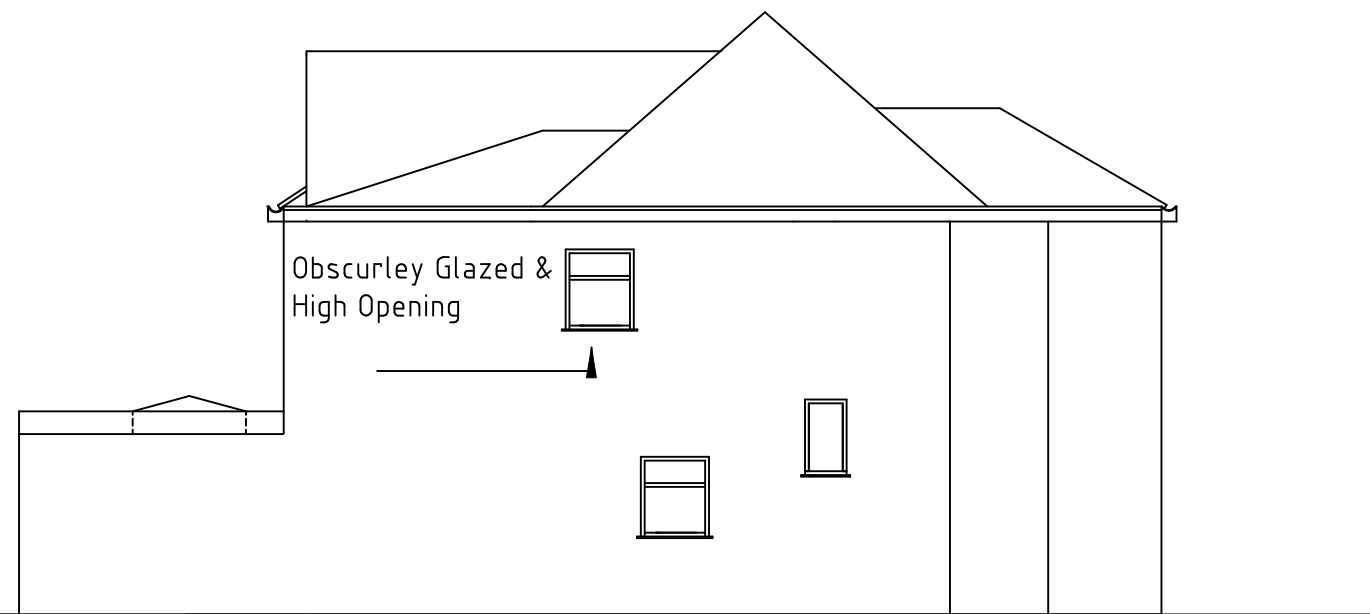


Proposed Side/Southern Elevation  
Scale: 1:100



Existing Side/Northern Elevation  
Scale: 1:100




Proposed Side/Northern Elevation  
Scale: 1:100

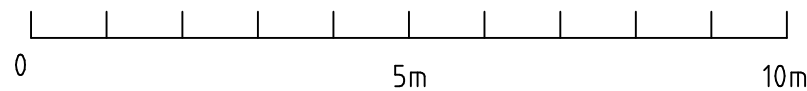


Scale Bar  
1:100


<b>ISMAT ARCHITECTURE &amp; PLANNING SERVICES</b> MOBILE PHONE 07407 104269			
Job	<b>13 Lossie Drive, Iver, Buckinghamshire</b> <b>SLO OJR</b>		Date 12/12/21
Client	<b>Mr. &amp; Mrs Nezam</b>		Revisions A
Drawing	<b>Existing &amp; Proposed Side Elevations</b>		
Date	November 2021	Scale	As Shown
Dwg. No.	<b>12/8A</b>		

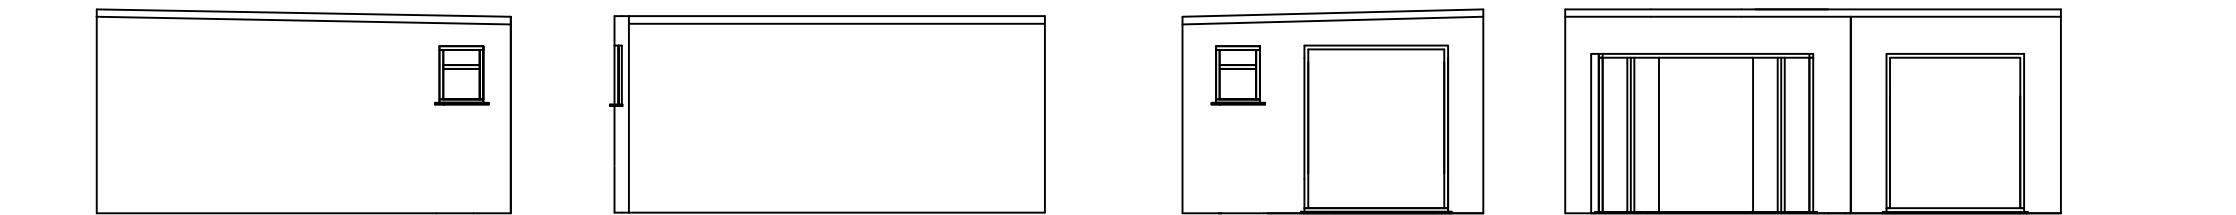

Proposed Elevations - Outbuilding  
Scale: 1:100

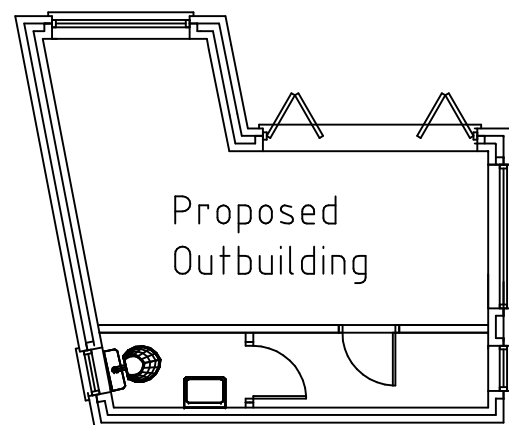

Proposed Floor Plan - Outbuilding  
Scale: 1:100

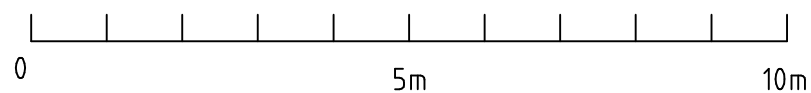

Scale Bar  
1:100

<b>ISMAT ARCHITECTURE &amp; PLANNING SERVICES</b> MOBILE PHONE 07407 104269			
<small>Job</small>	<b>13 Lossie Drive, Iver, Buckinghamshire</b> <b>SLO OJR</b>	<small>Date</small>	<small>Revisions</small>
<small>Client</small>	<b>Mr. &amp; Mrs Nezam</b>		
<small>Drawing</small>	<b>Proposed Outbuilding</b>		
<small>Date</small>	<b>November 2021</b>	<small>Scale</small>	<b>As Shown</b>
		<small>Dwg. No.</small>	<b>12/12</b>