

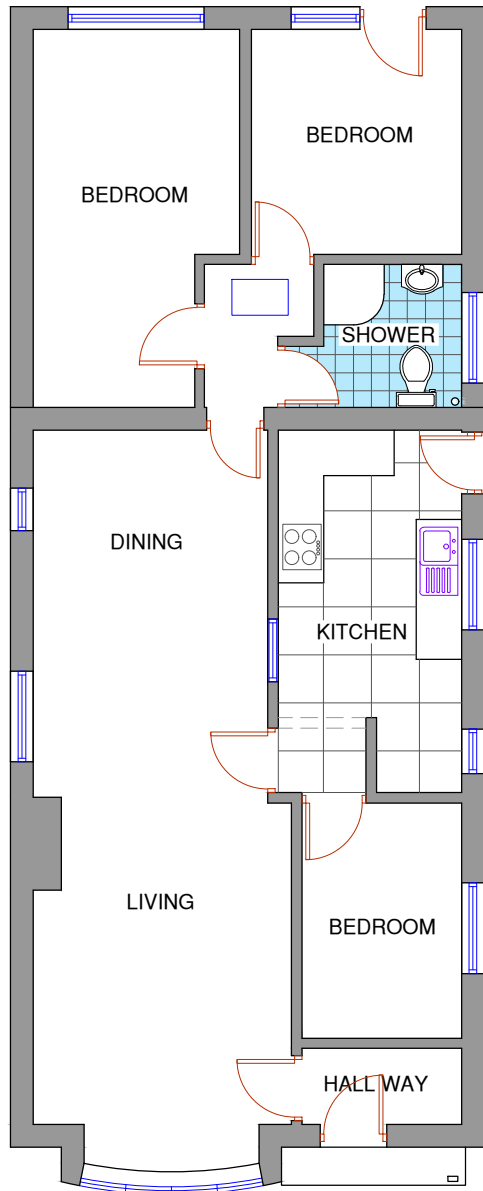
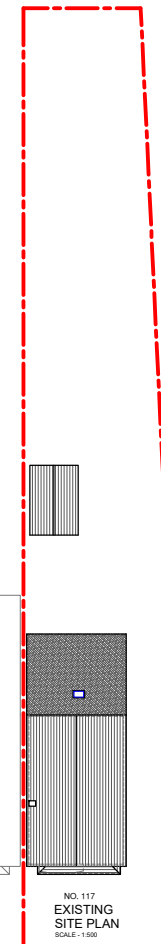


NOTES :

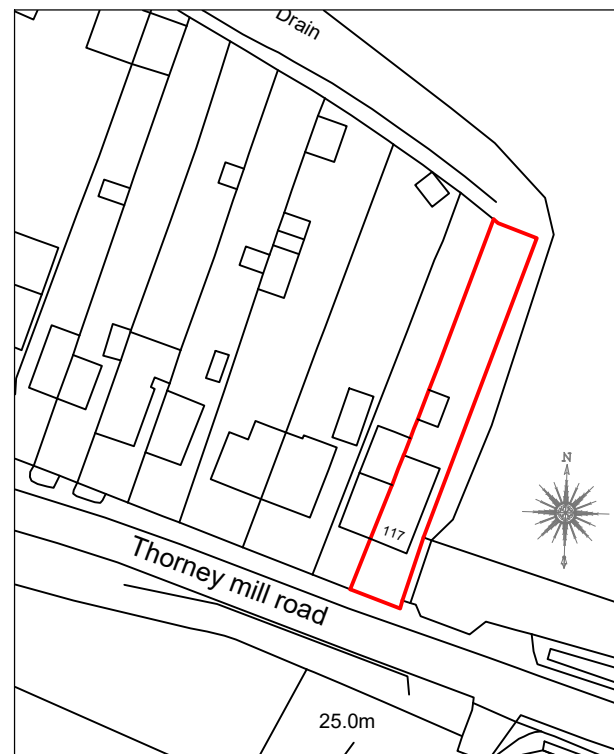

NO. 117
EXISTING GROUND FLOOR PLAN

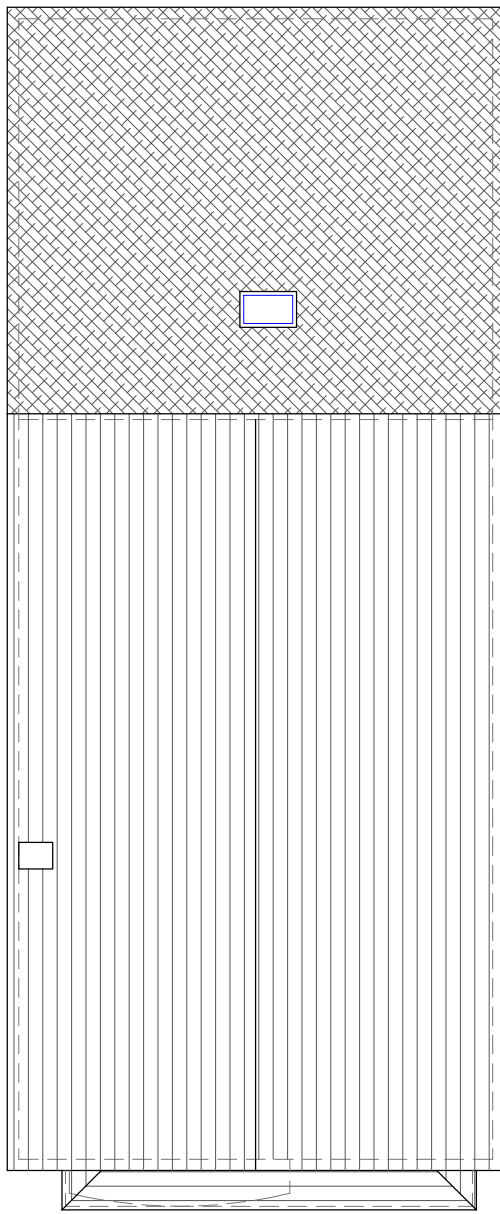

Date	Revisions

Client MS. RASHI MEHROTRA

Job Title
117 THORNEY MILL ROAD
IVER
SL0 9AH

Drawing Title
LOCATION AND EXISTING
SITE AND FLOOR PLANS

Scale: 1 : 100 / 500 / 1250 (A3)

Date: JULY 2021

Checked by: Drawn by: RS

Drg No.
TP/476/F01

Rev.

1 2 3 4 5 6 7 8 9 10

A
B
C
D
E
F
G
H

A
B
C
D
E
F
G
H

NOTES :

Date	Revisions

Client MS. RASHI MEHROTRA

Job Title
117 THORNEY MILL ROAD
IVER
SL0 9AH

Drawing Title
PROPOSED ELEVATIONS

Scale: 1 : 100 (A3)


Date: JULY 2021

Checked by: Drawn by: RS

Drg No. TP/476/F05	Rev.
-----------------------	------




NO. 117
PROPOSED FRONT ELEVATION

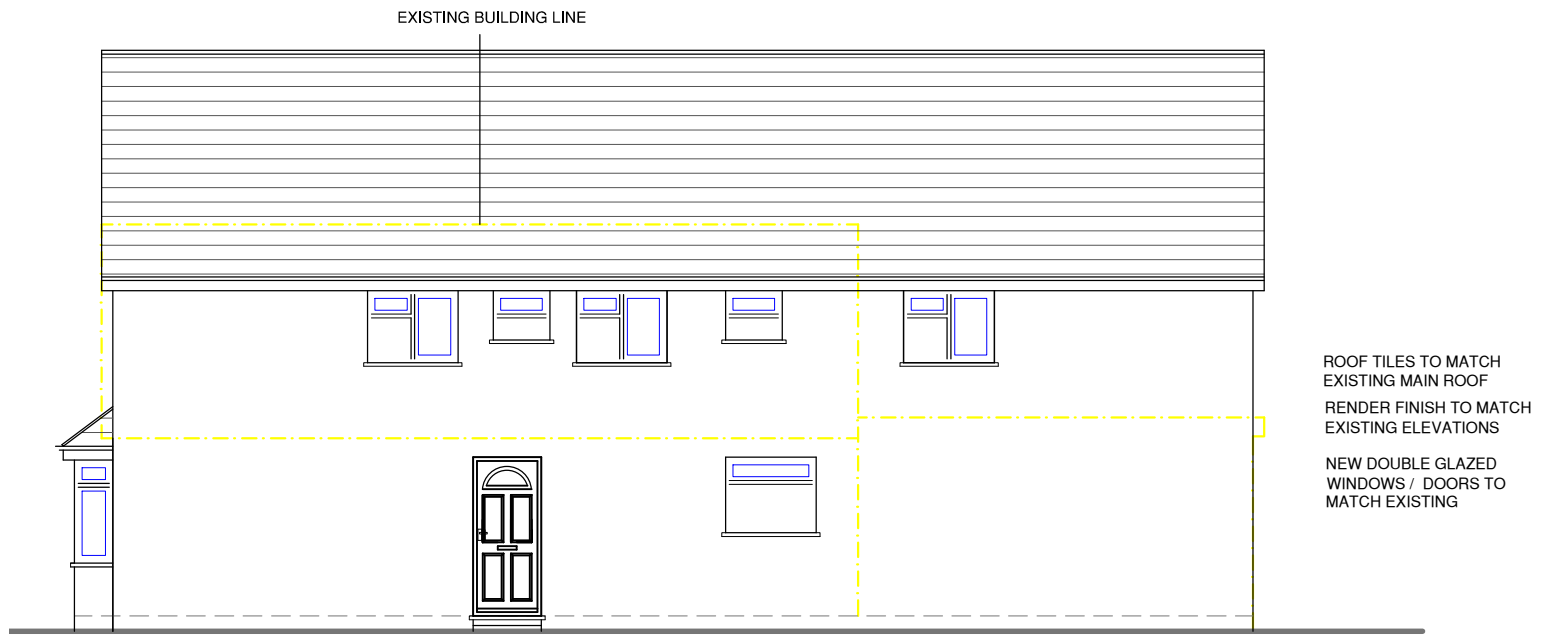


NO. 117
PROPOSED SIDE ELEVATION



NO. 117
PROPOSED REAR ELEVATION

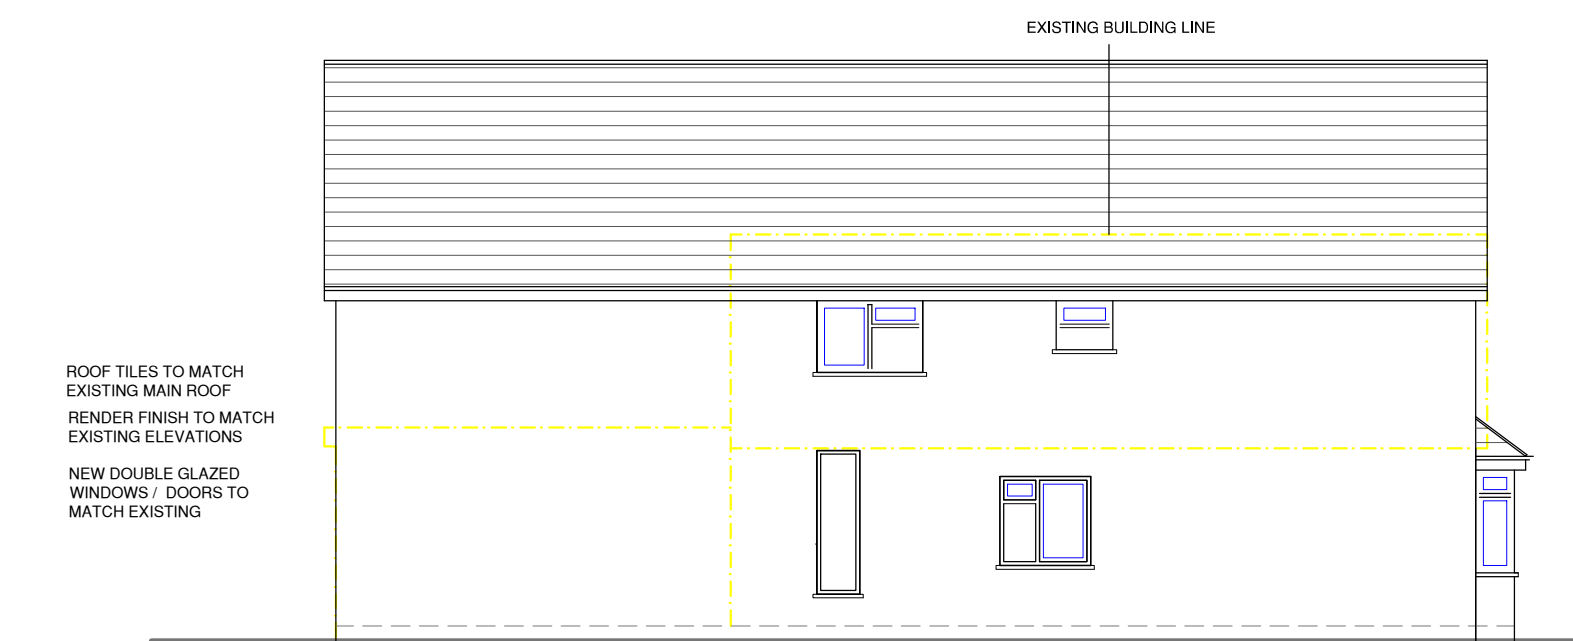

NO. 117
PROPOSED SIDE ELEVATION

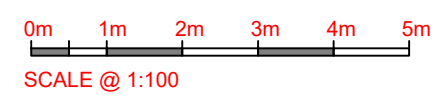

1 2 3 4 5 6 7 8 9 10