


Notes



Site Area: 751.9m²

©Crown Copyright and database rights 2018 OS 100019980

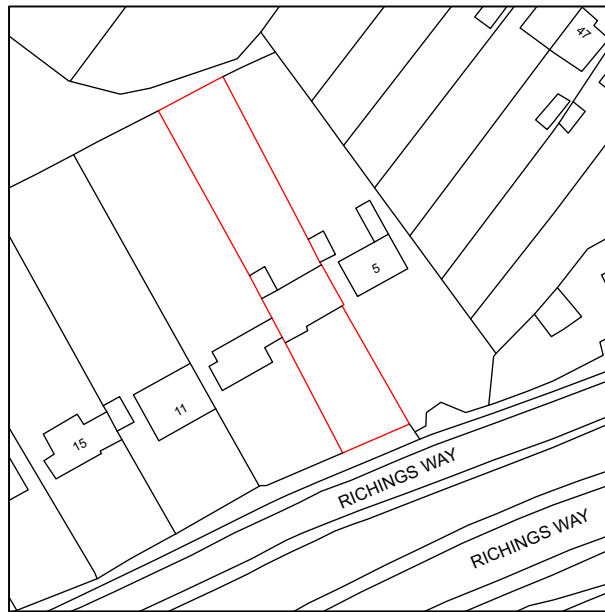

Revision	Date	By	Description
A	26/05/22	MH	Further information added as per invalid letter dated 25/05/22

Revision notes

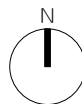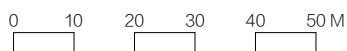



MASONWOOD
DESIGN

www.masonwoodgroup.co.uk
gc@masonwoodgroup.co.uk
+44 7498 589399

client
Mr S Ghai

project
7 Richings Way, Richings Park SL0

drawing
EXISTING SITE LOCATION

date Feb. 2022	scale 1:1250 at A4	project no 2022.014
work stage 1	drawing no S01	revision A

Notes

RLA Roof light above
RL Roof light



No. 5

No. 9

Original dwelling

boundary

boundary

Approved planning application currently being implemented onsite

Revision notes
-
-
-
-



client
Mr S Ghai
project
7 Richings Way, Richings Park SL0

drawing
EXISTING ROOF PLAN

date
Feb. 2022
work stage
1
www.masonwoodgroup.co.uk
gc@masonwoodgroup.co.uk
+44 7498 589399

scale
1:100 at A3
drawing no
S04

project no
2022.014
revision
-




Notes


RLA Roof light above
 RL Roof light



SOUTH
Front

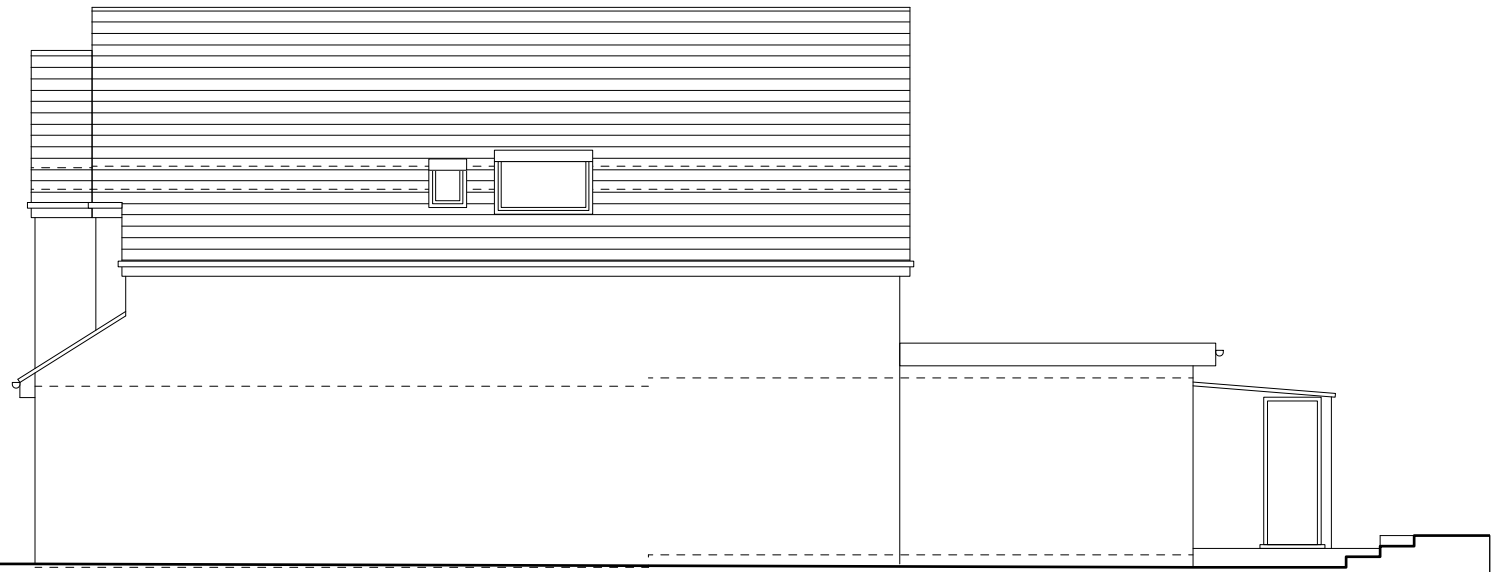

EAST
Flank

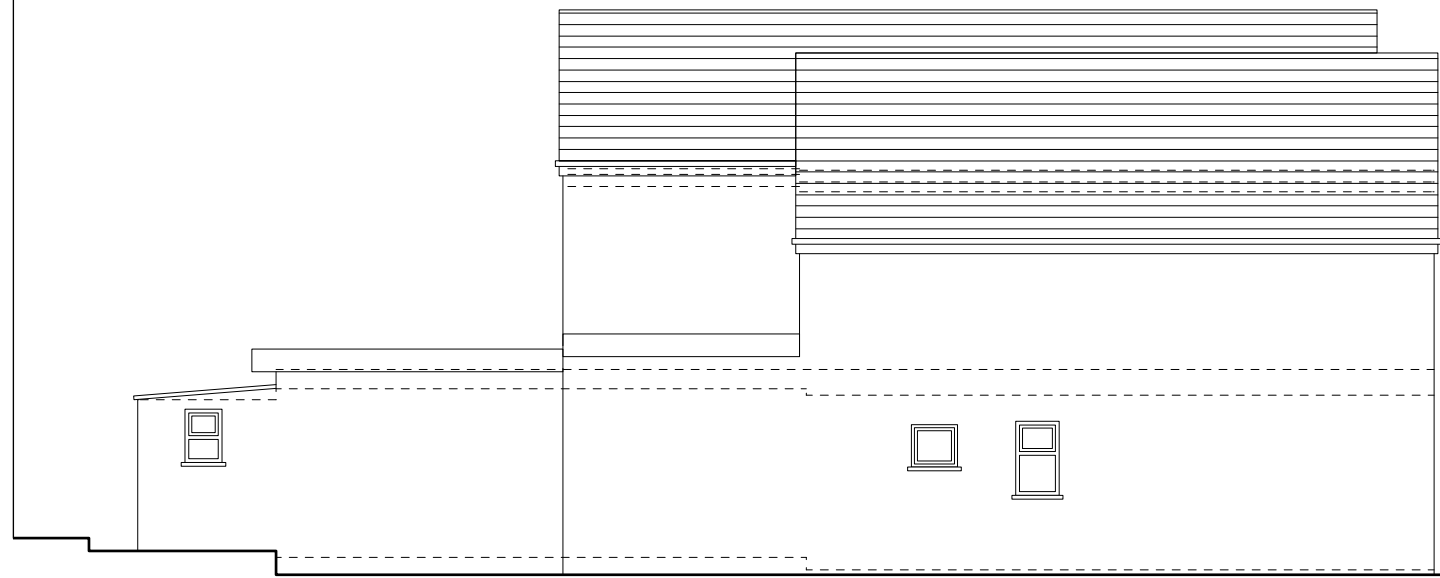

WEST
Flank



NORTH
Rear

Revision notes




www.masonwoodgroup.co.uk
 gc@masonwoodgroup.co.uk
 +44 7498 589399

client
 Mr S Ghai
 project
 7 Richings Way, Richings Park SL0
 drawing
 EXISTING ELEVATIONS
 date
 Feb. 2022
 work stage
 1
 scale
 1:100 at A3
 drawing no
 S05
 project no
 2022.014
 revision
 -


Render to match main dwelling

Render to match main dwelling

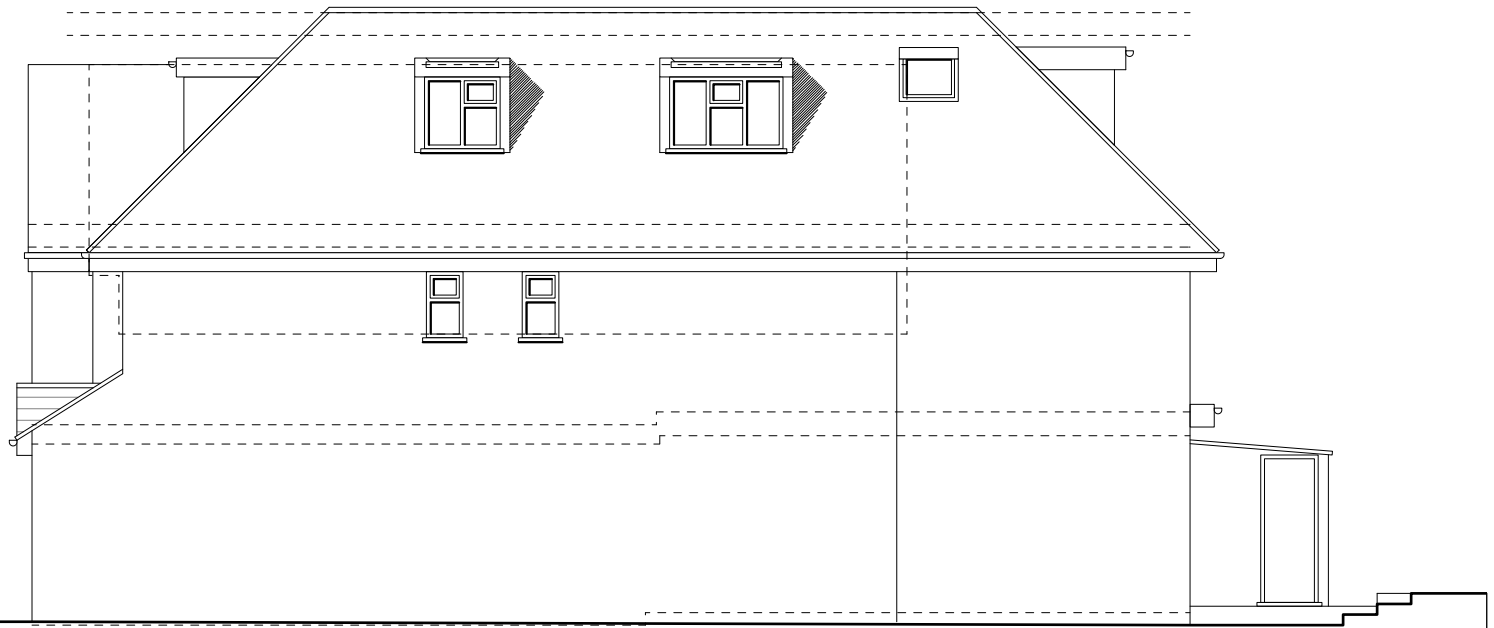

SOUTH
Front

EAST
Flank

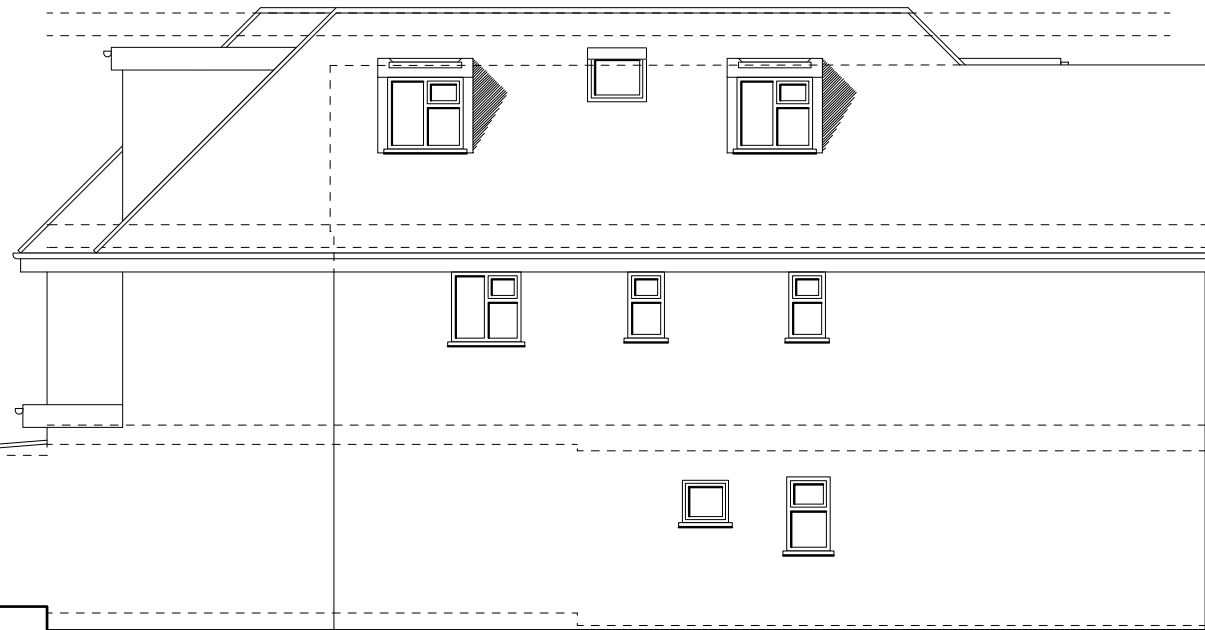


WEST
Flank

NORTH
Rear

Notes

All new work shown shaded

Demolition generally shown dotted

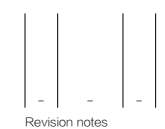

Revision notes



www.masonwoodgroup.co.uk
gc@masonwoodgroup.co.uk
+44 7498 589399

client
Mr S Ghai

project
7 Richings Way, Richings Park SL0


drawing
PROPOSED ELEVATIONS

date
Feb. 2022
work stage
3


scale
1:100 at A3
drawing no
D05

project no
2022.014
revision
-

PLANNING

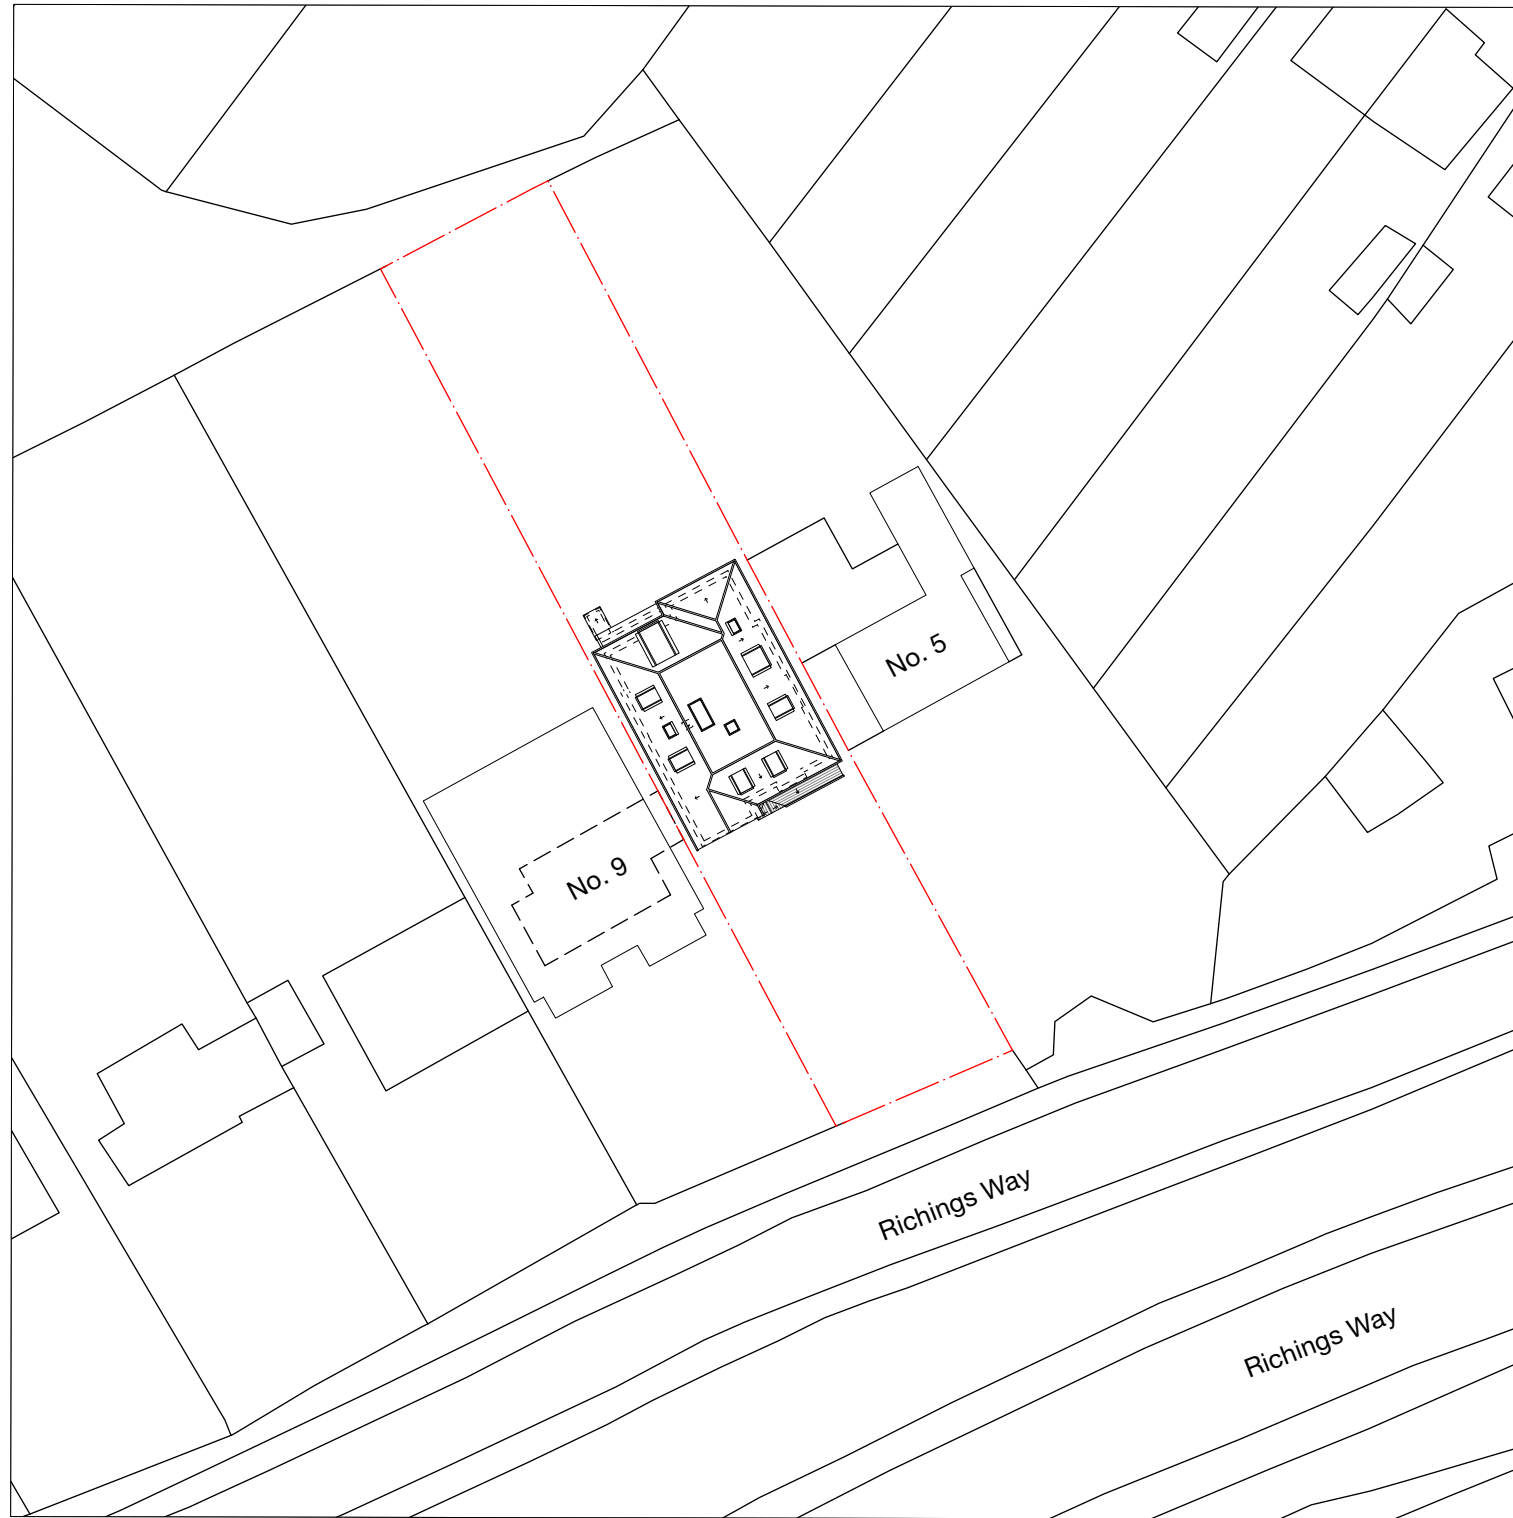

Revision notes
A 26/05/22 MH Further amendments as per invalid letter dated 25/05/22

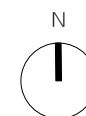

**MASONWOOD**
DESIGN

client
Mr S Ghai

project
7 Richings Way, Richings Park SL0

drawing
PROPOSED SITE PLAN

date Feb. 2022	scale 1:500 at A3	project no 2022.014
gc@masonwoodgroup.co.uk +44 7498 589399	work stage 3	drawing no D06
		revision A