



SITE LOCATION PLAN
AREA 2 HA
SCALE 1:1250 on A4
CENTRE COORDINATES: 504472, 182237




Supplied by Streetwise Maps Ltd
www.streetwise.net
Licence No: 100047474
31/03/2022 14:10

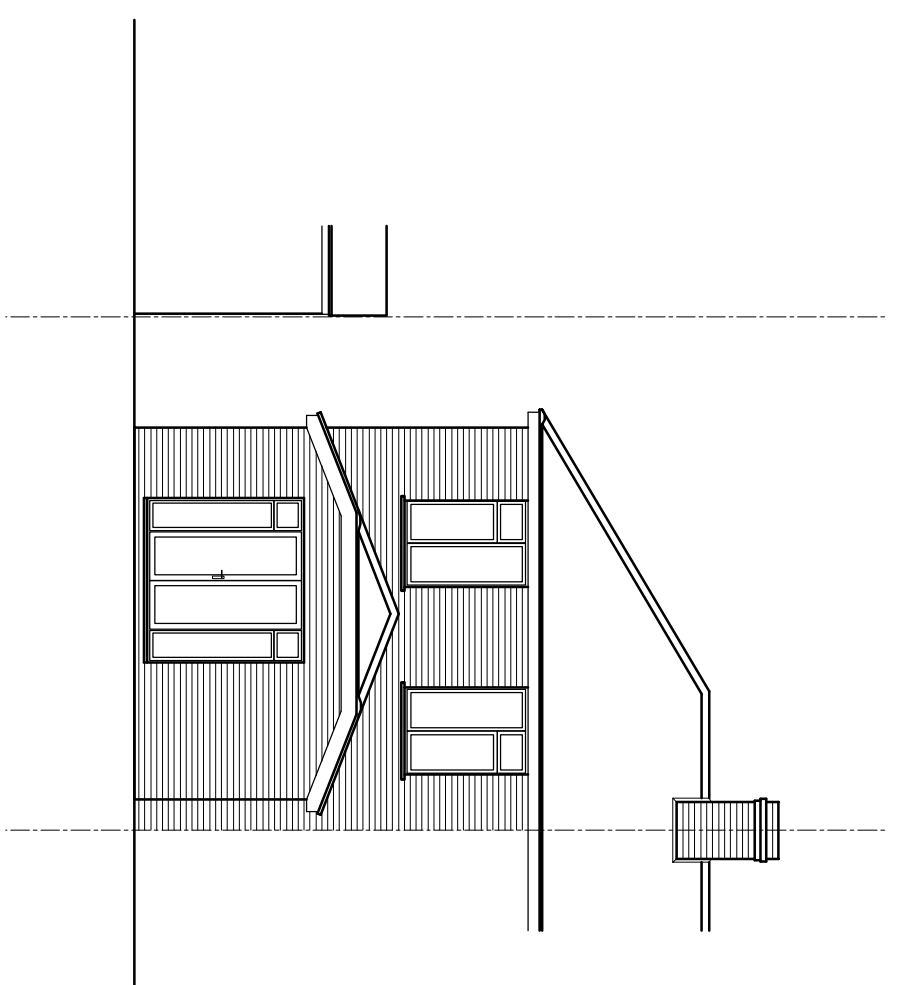


Existing Rear Elevation

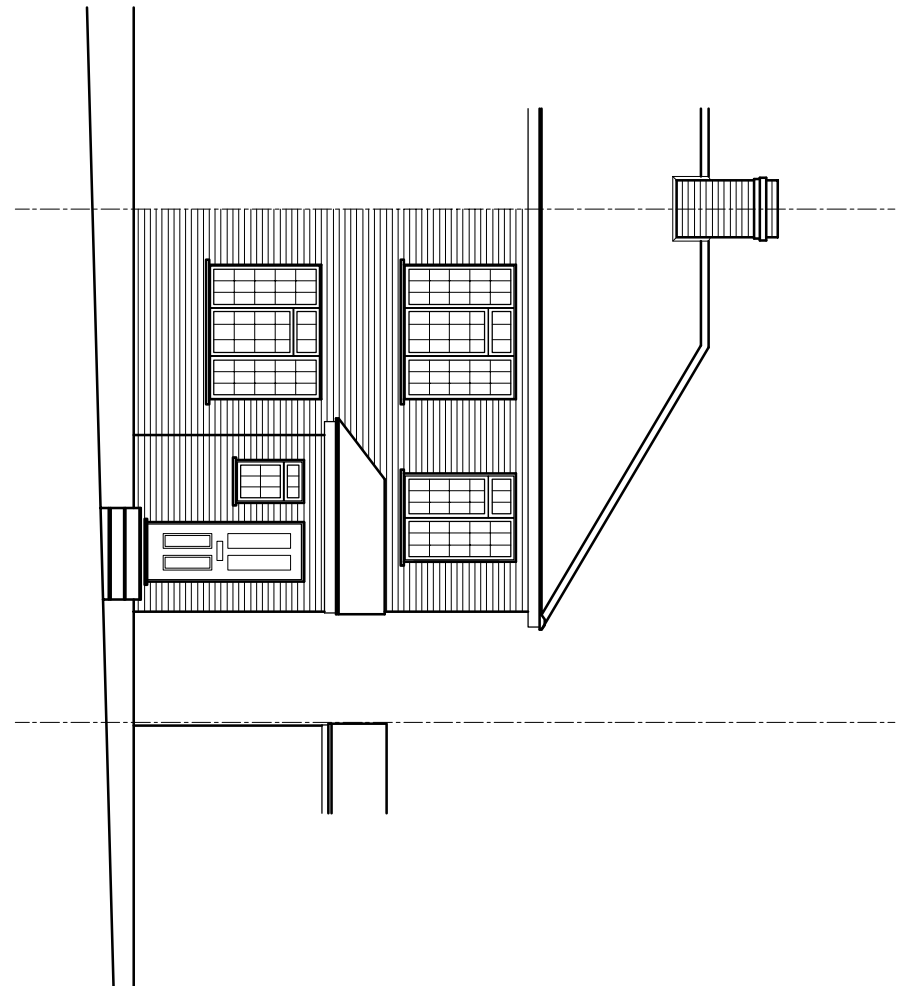


Existing Front Elevation

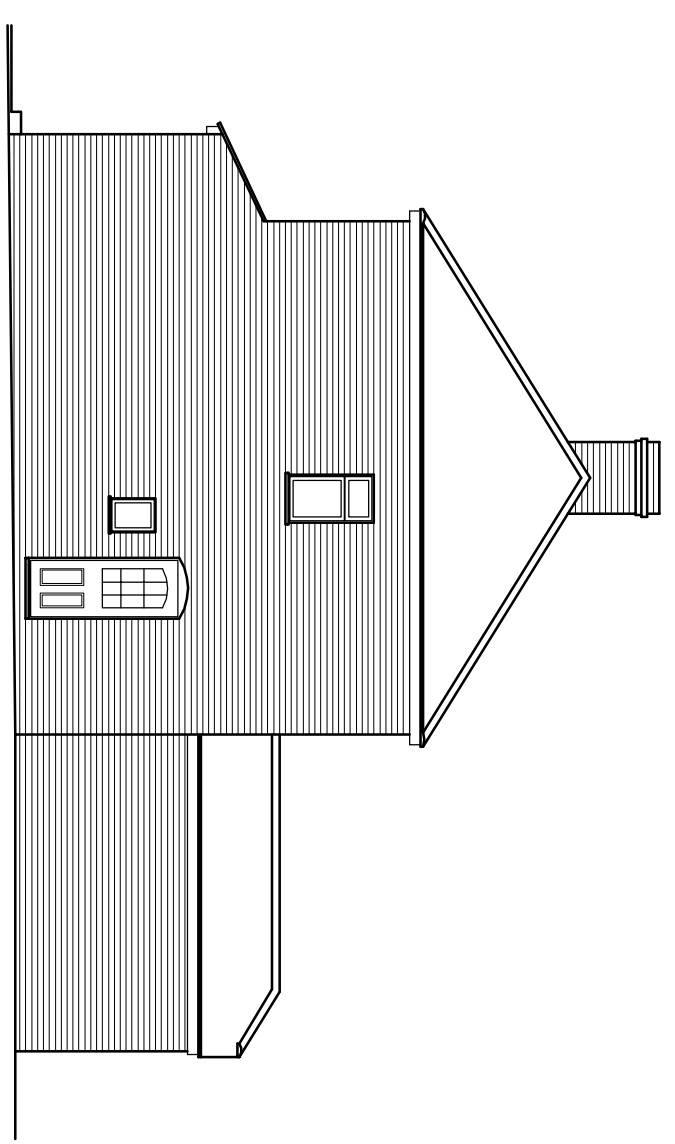

Existing side Elevation

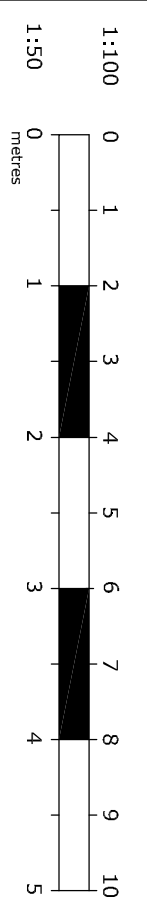



Chalkline
Chalkline Architectural Services

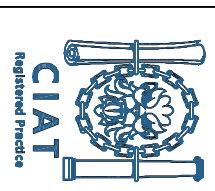

REV	DESCRIPTION	DATE

PROJECT	Colne Cottage Palmers Moore lane
DETAIL	Existing Elevations



SCALE	1:100 @ A3
DRAWN	WF
DATE	Jan 2022
CONTRACT DRAWING	SO-007-02
REV.	

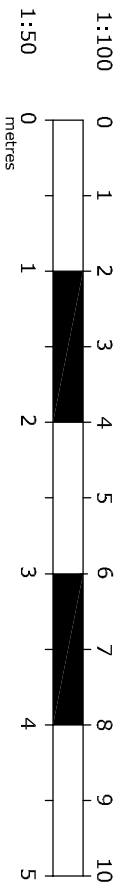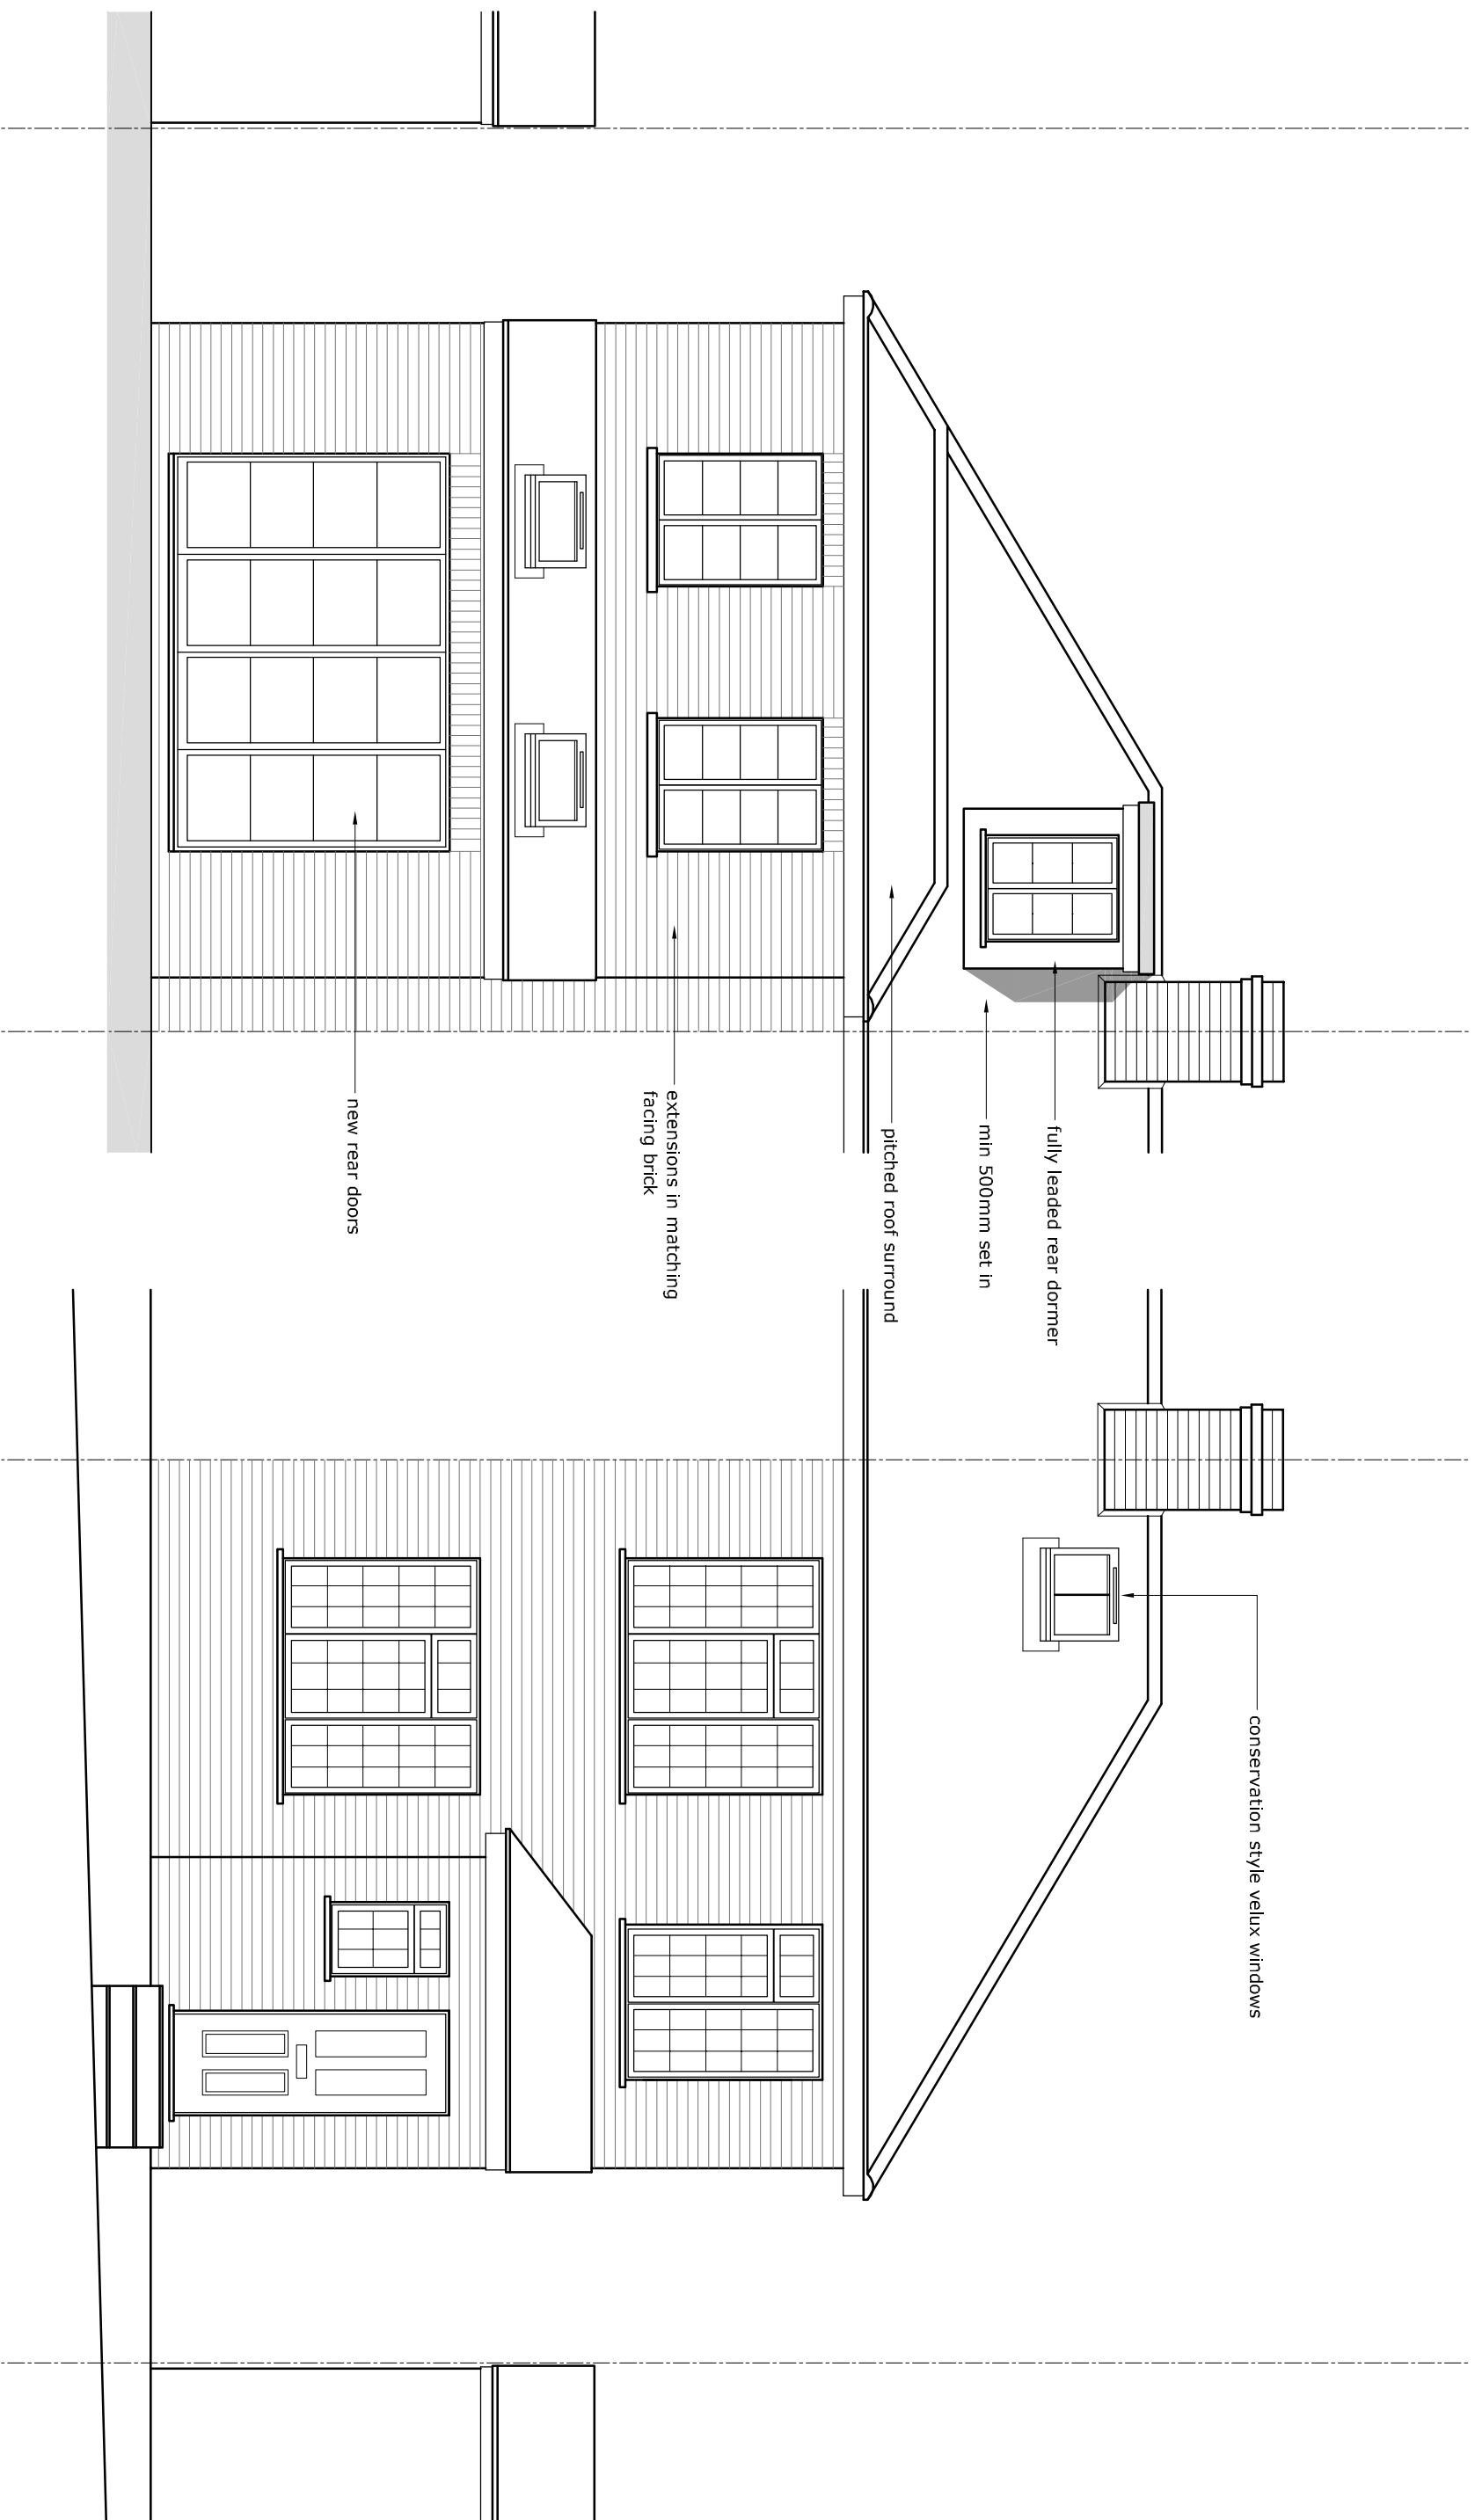


REV	DESCRIPTION	DATE
A	amended following officers comments	22.03.22

PROJECT	Colne Cottage Palmer's Moore lane
DETAIL	Planning Stage Details Proposed Elevations

SCALE	1:50 @ A3
DRAWN	WF
DATE	Jan 2022
CONTRACT DRAWING	SO-007-06
REV.	A

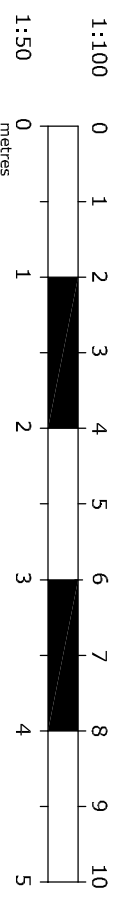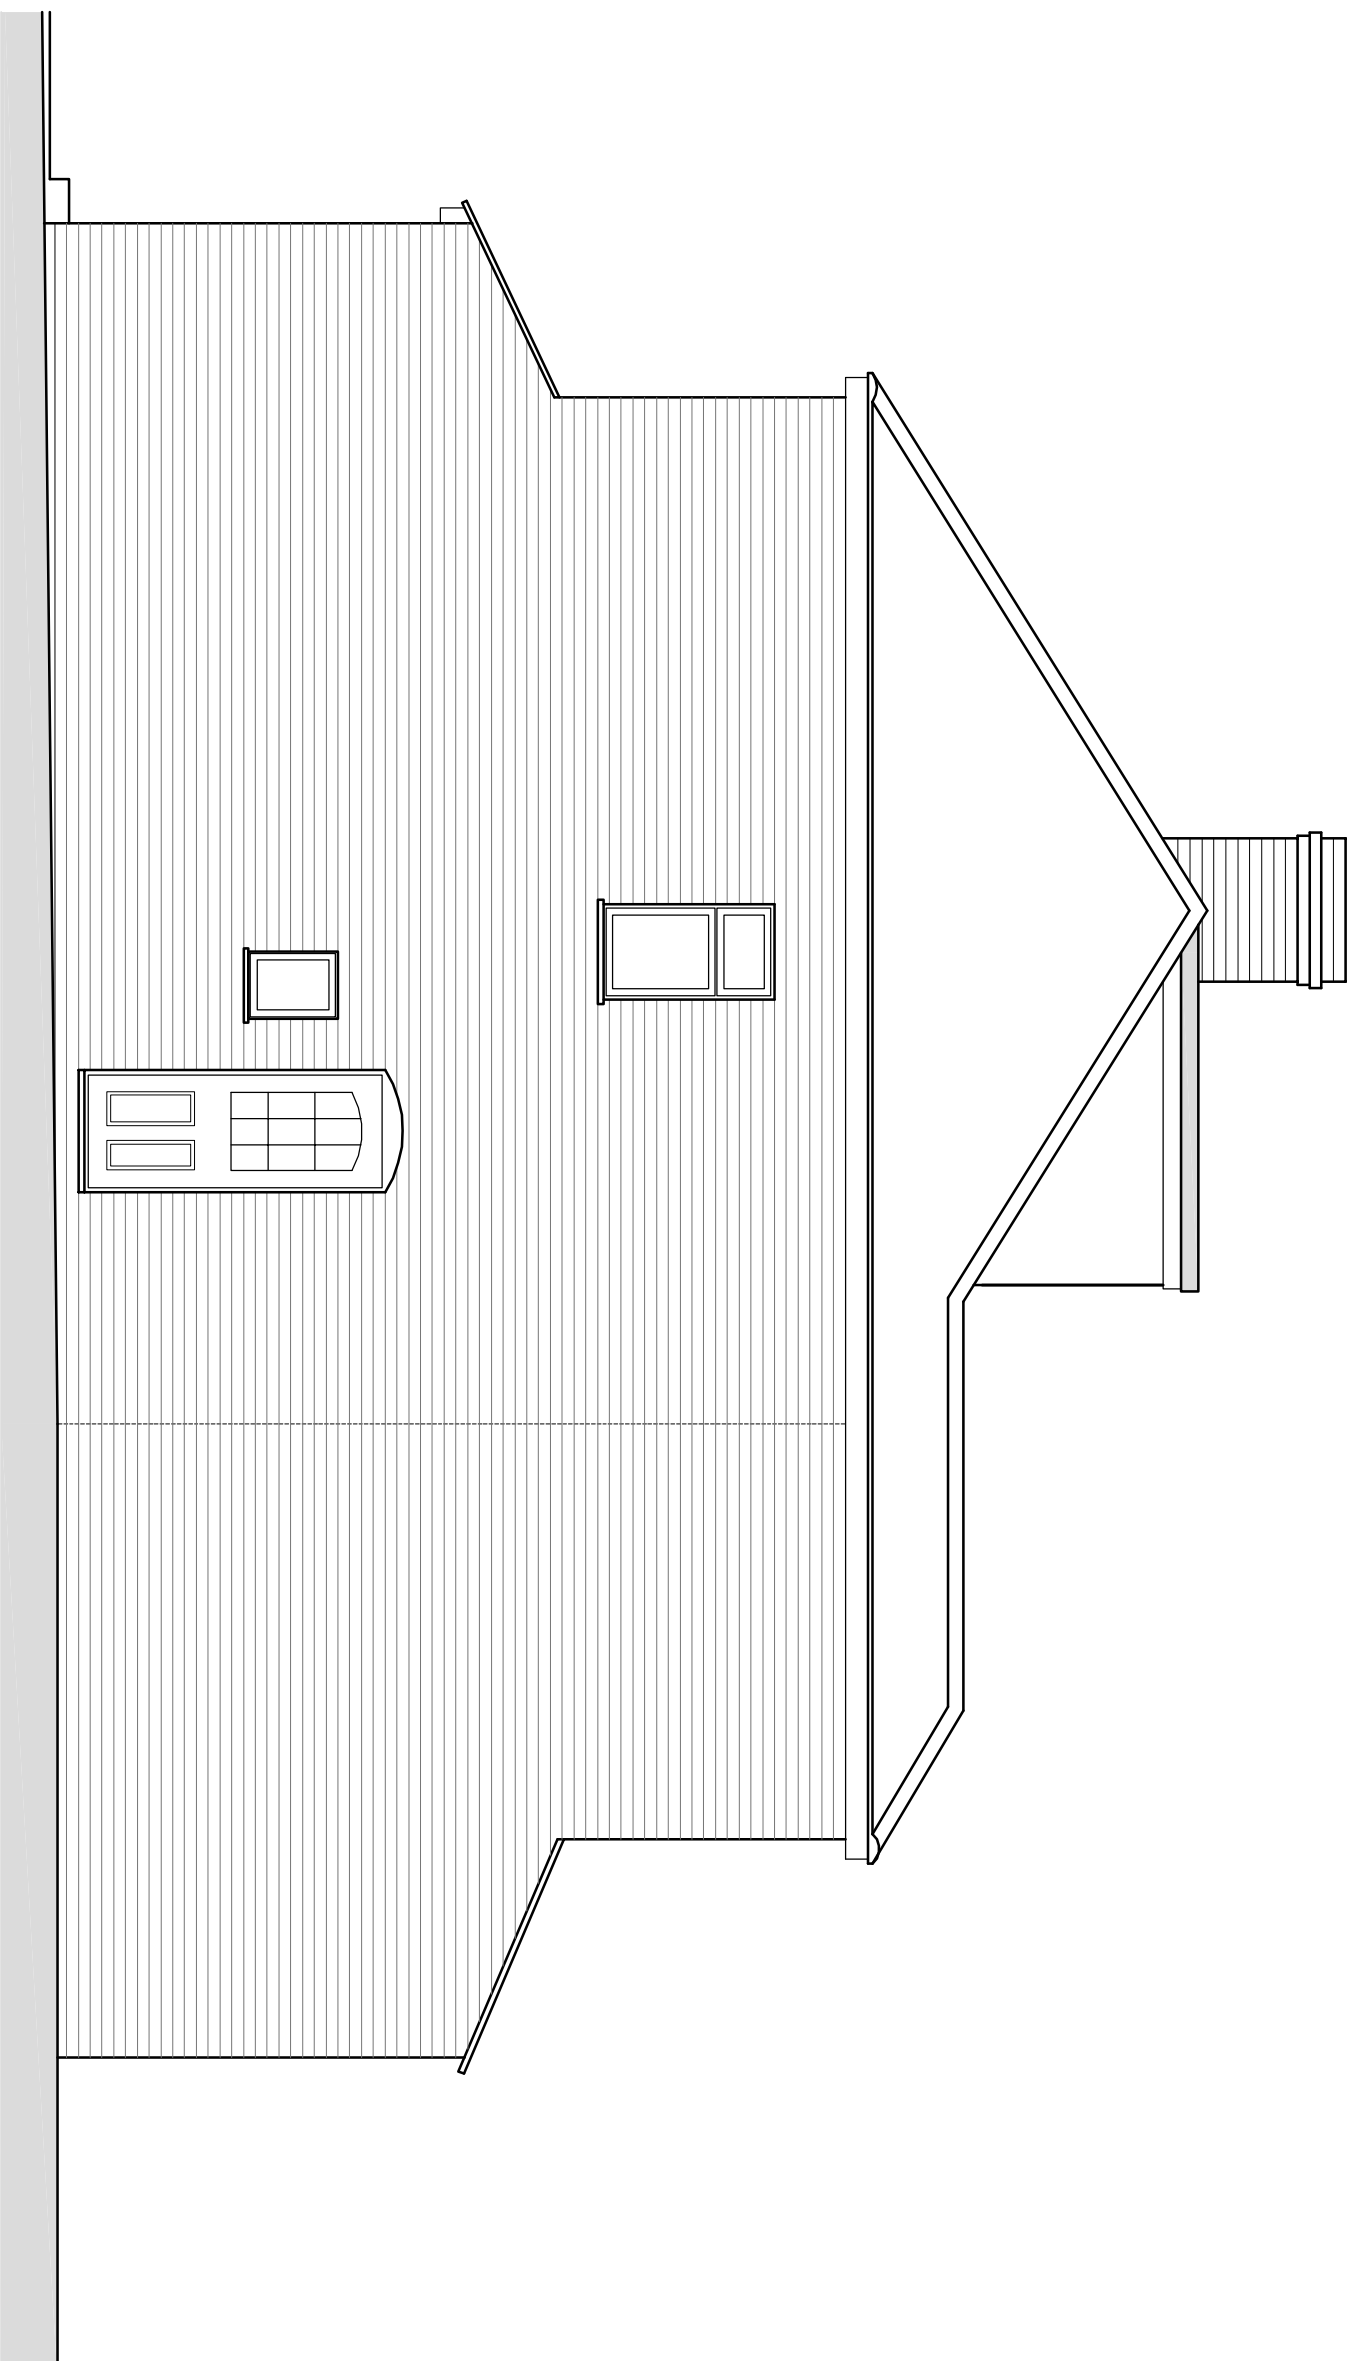

Chalkline
Chalkline Architectural Services

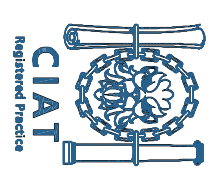

REV	DESCRIPTION	DATE
A	amended following officers comments	22.03.22

PROJECT
Colne Cottage
Palmer's Moore Lane

DETAIL
Planning Stage details
Proposed Side Elevation

SCALE	1:50 @ A3
DRAWN	WF
DATE	Jan 2022
CONTRACT DRAWING	SO-007-07
REV.	A