

General Notes
 © ABAY ARCHITECTURE RIBA
 All dimensions and levels to be checked on site and any discrepancies to be reported to the architect before construction.
 Written dimensions to be taken in preference to scaled dimensions.

Rev	Date	Amendment

CLIENT

MR. & MRS. KHERA
 87 BATHURST WALK
 IVER
 SL0 9EF

PROJECT

EXISTING
 Block Plan and Location Plan

DATE

05.02.22

SCALE

1:1250 & 1:200 @ A1

DRAWN

NA



REV

DRAWING NUMBER
 1 279-P-001

Neha Abayawardana RIBA
 abay.architecture@yahoo.com

General Notes

© ABAY ARCHITECTURE RIBA
All dimensions and levels to be checked on site and any discrepancies to be reported to the architect before construction.
Written dimensions to be taken in preference to scaled dimensions.

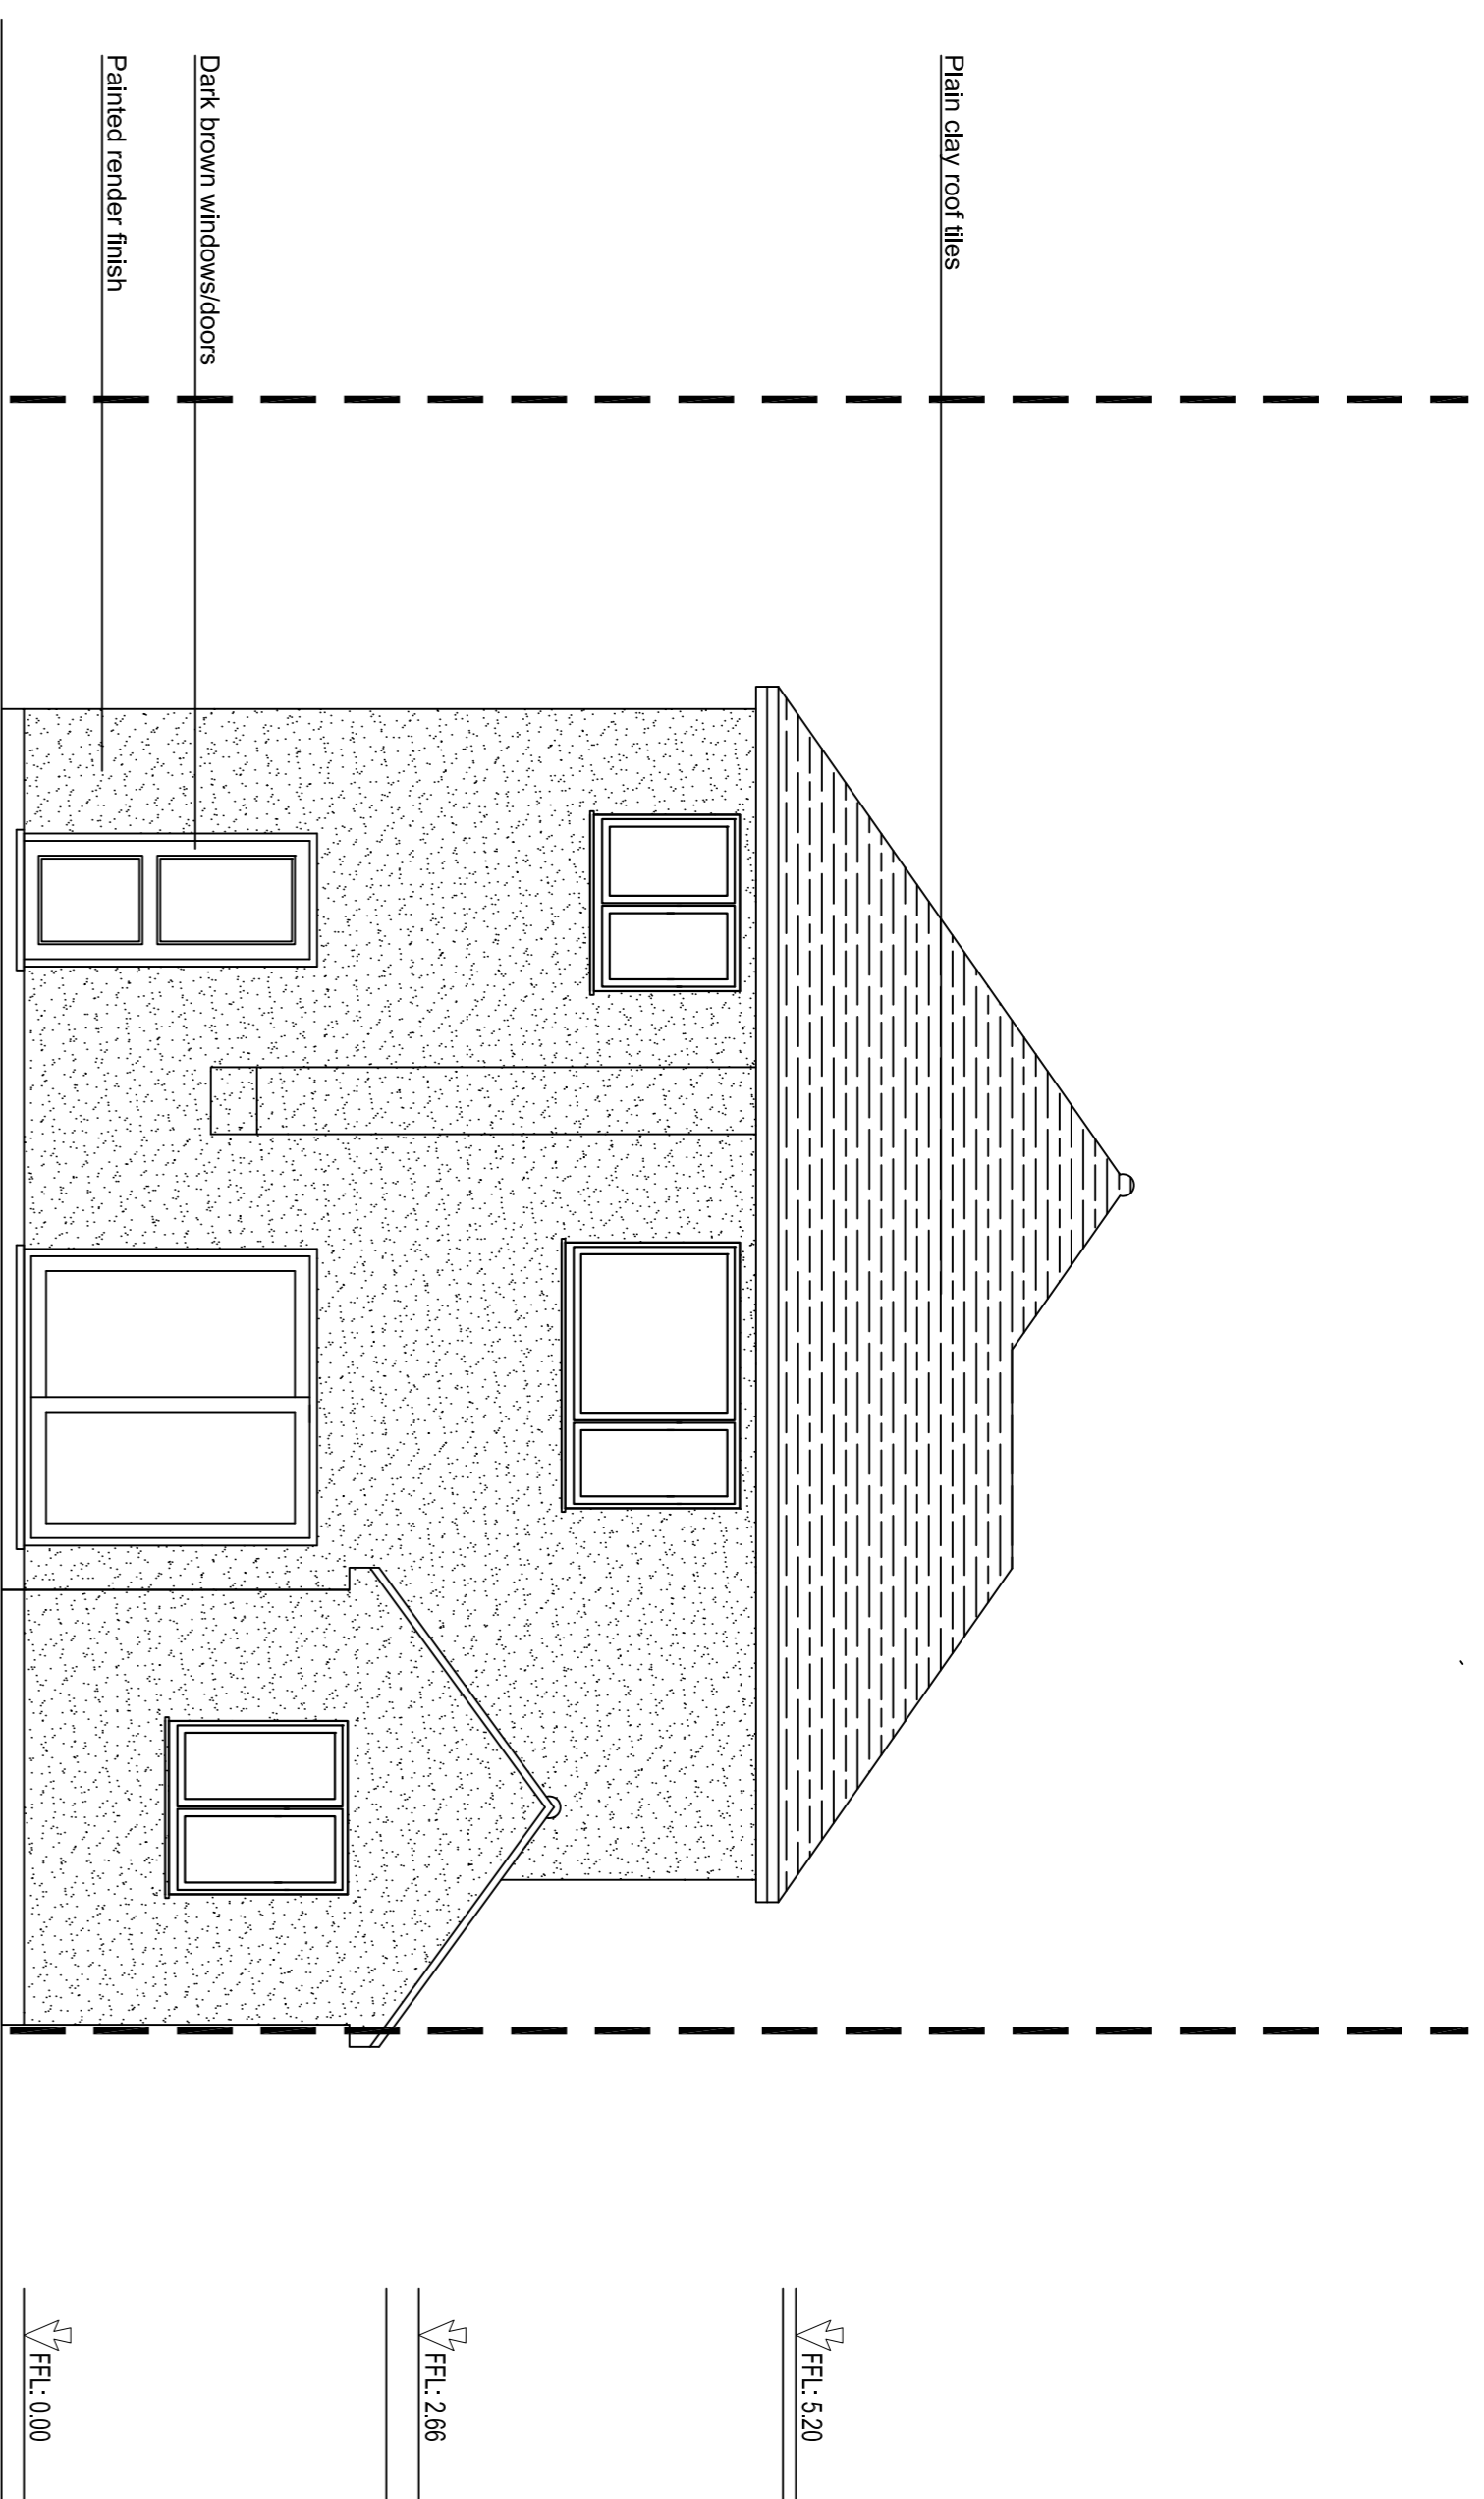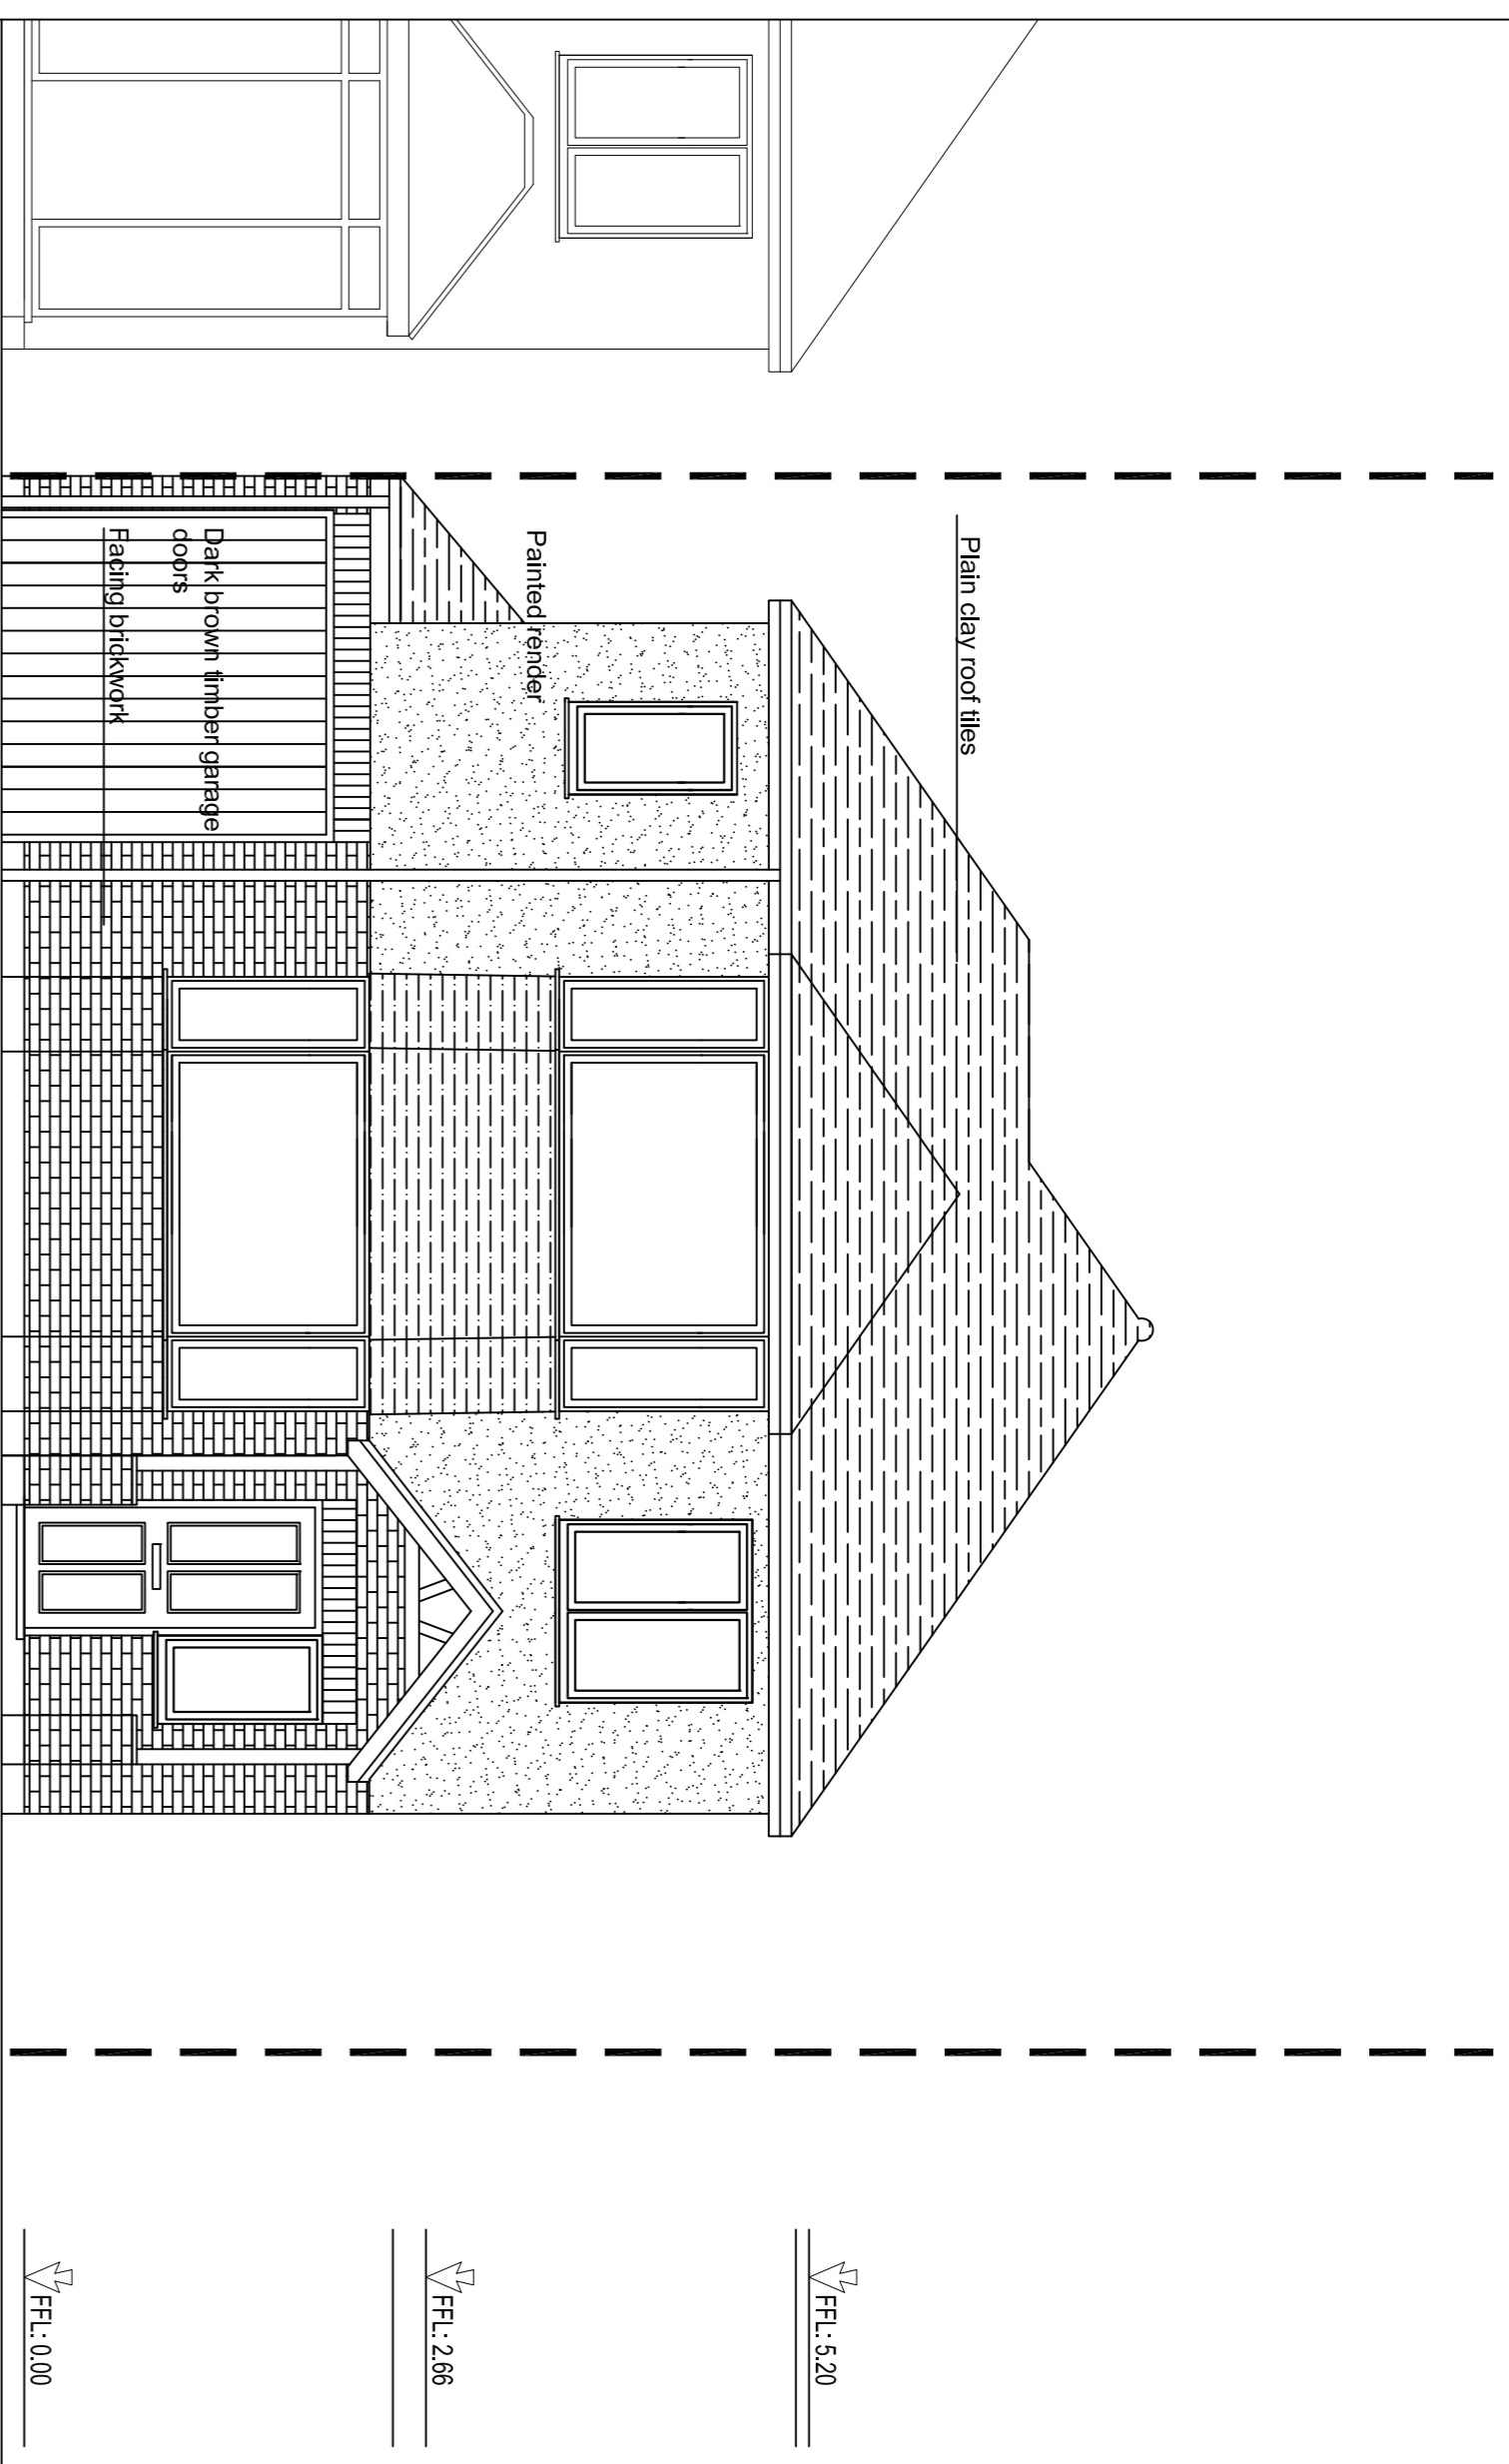

Rev	Date	Amendment
-----	------	-----------

CLIENT

MR. & MRS. KHERA
87 BATHURST WALK
IVER
SLO 9EF

PROJECT

EXISTING

Elevations

DATE

05.02.22

SCALE

1:50 @ A1

DRAWN


NA

REV


REV

REV

ELEVATION D
EXISTING SIDE ELEVATION

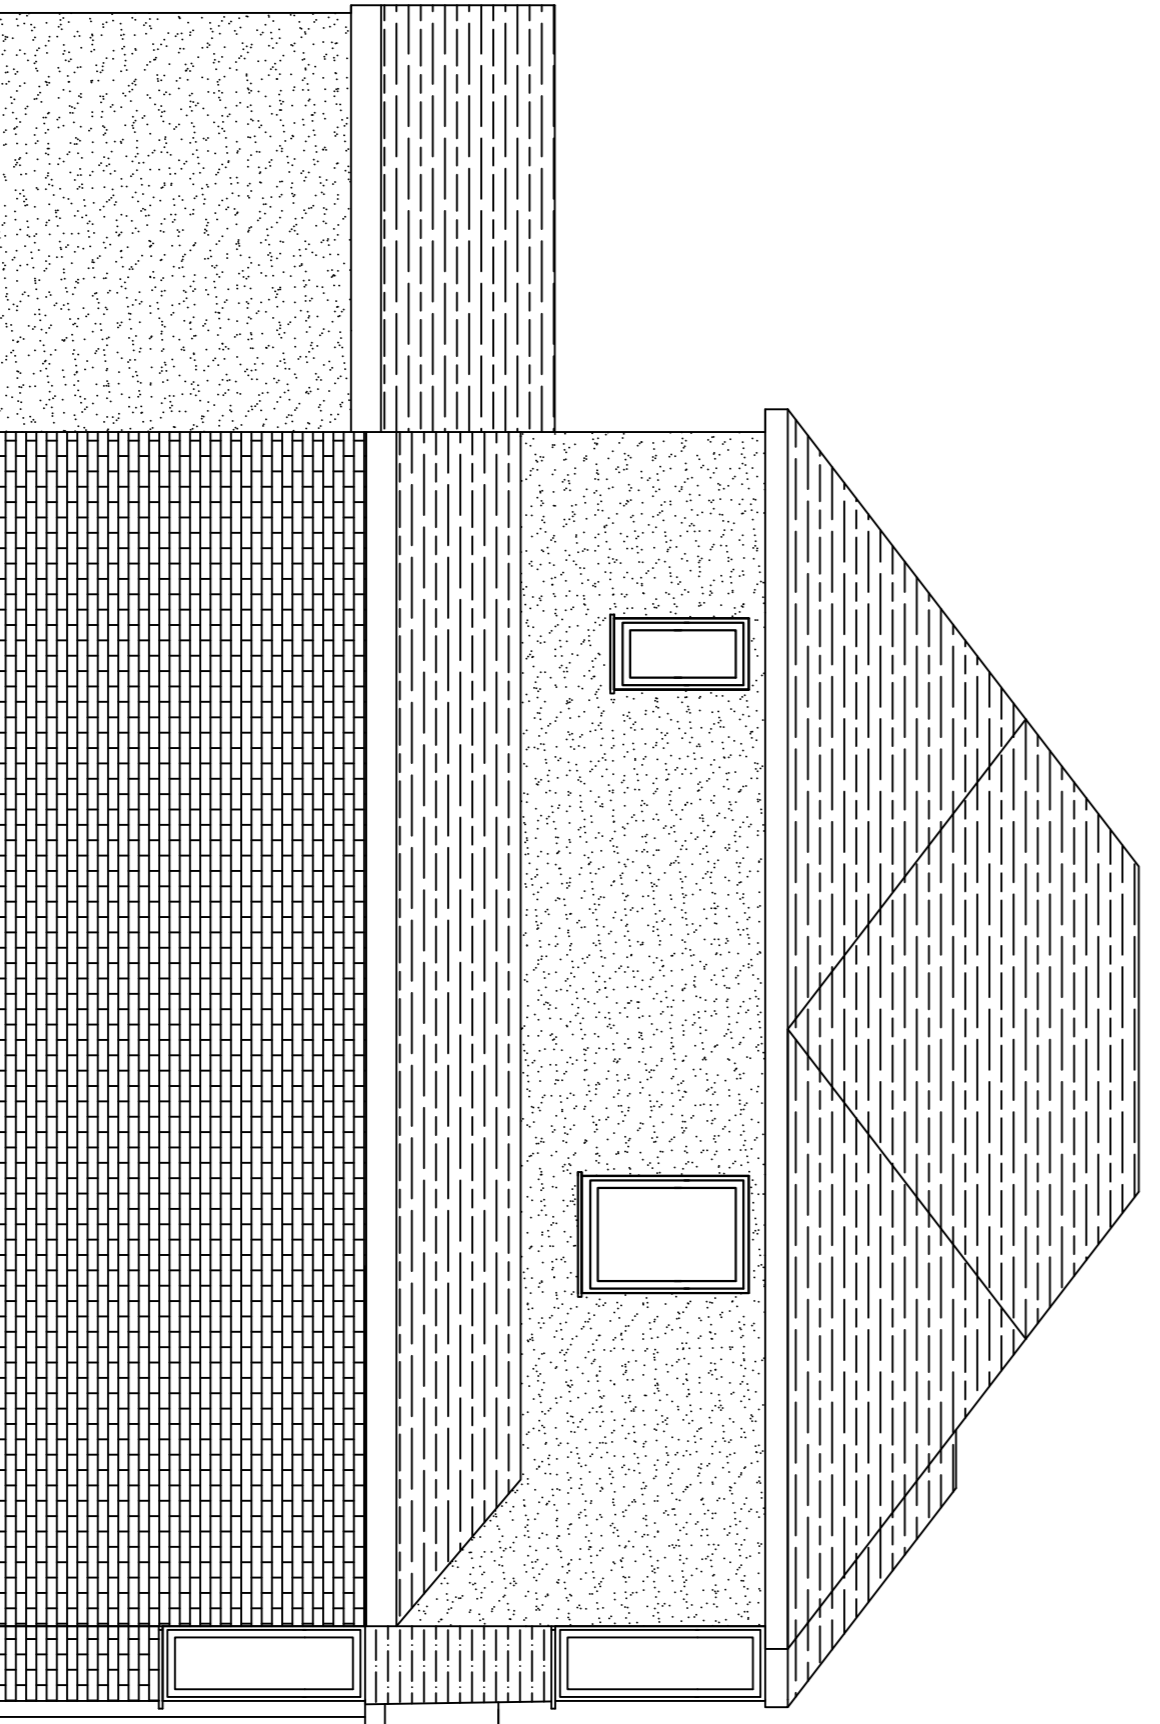

ELEVATION B
EXISTING SIDE ELEVATION

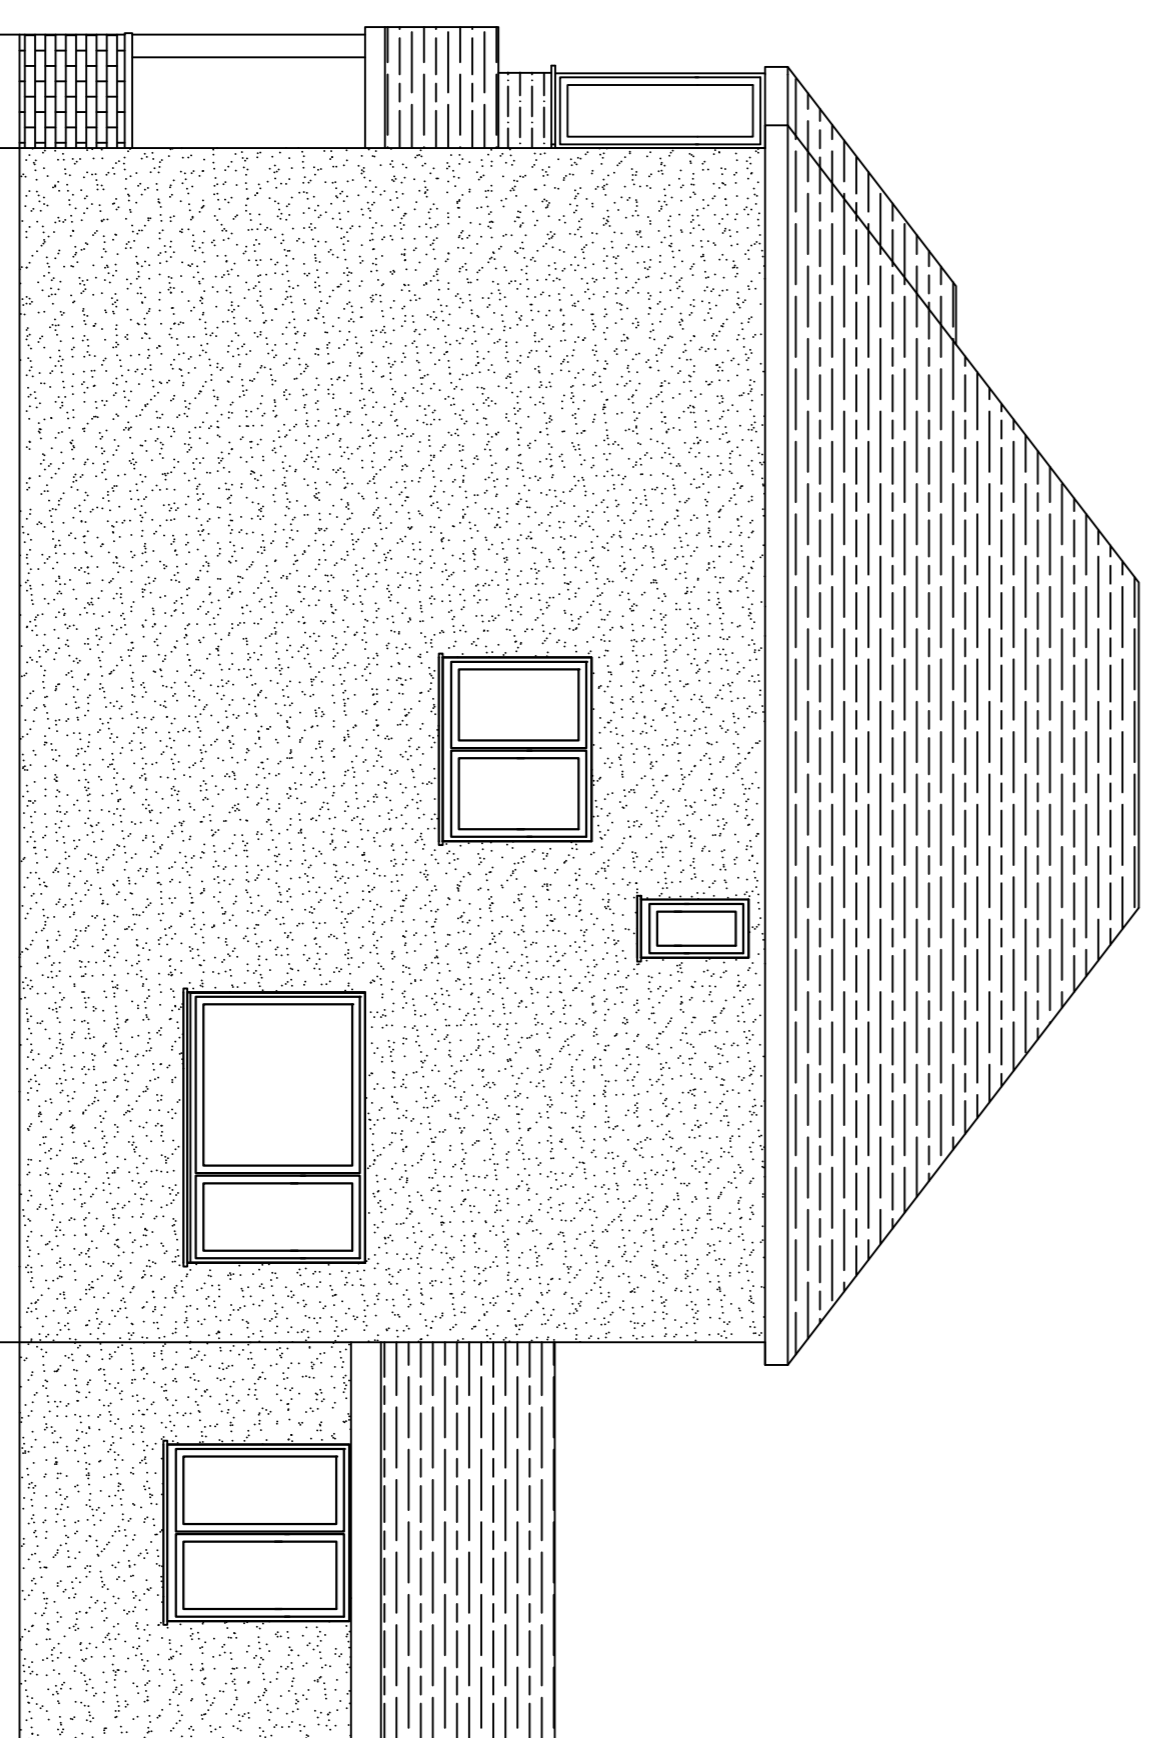

DRAWING NUMBER
1 279-P-004



Neha Abayawardana RIBA
abay.architecture@yahoo.com

General Notes

© ABAY ARCHITECTURE RIBA

All dimensions and levels to be checked on site and any discrepancies to be reported to the architect before construction.

Written dimensions to be taken in preference to scaled dimensions.

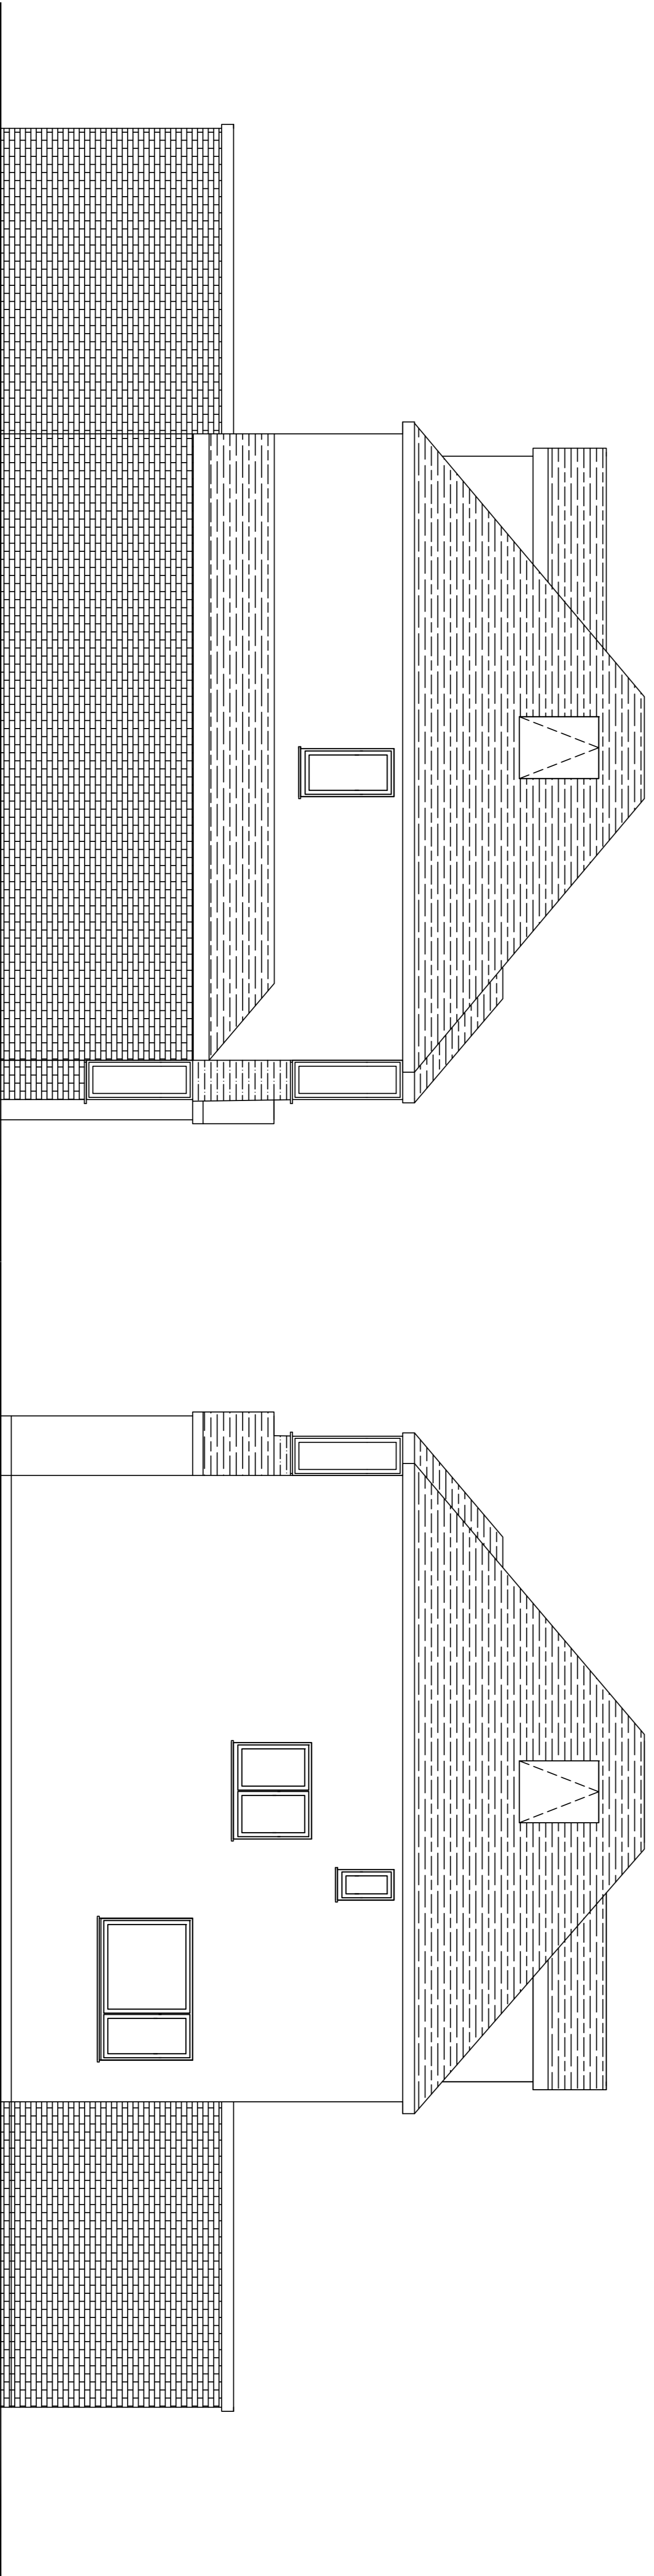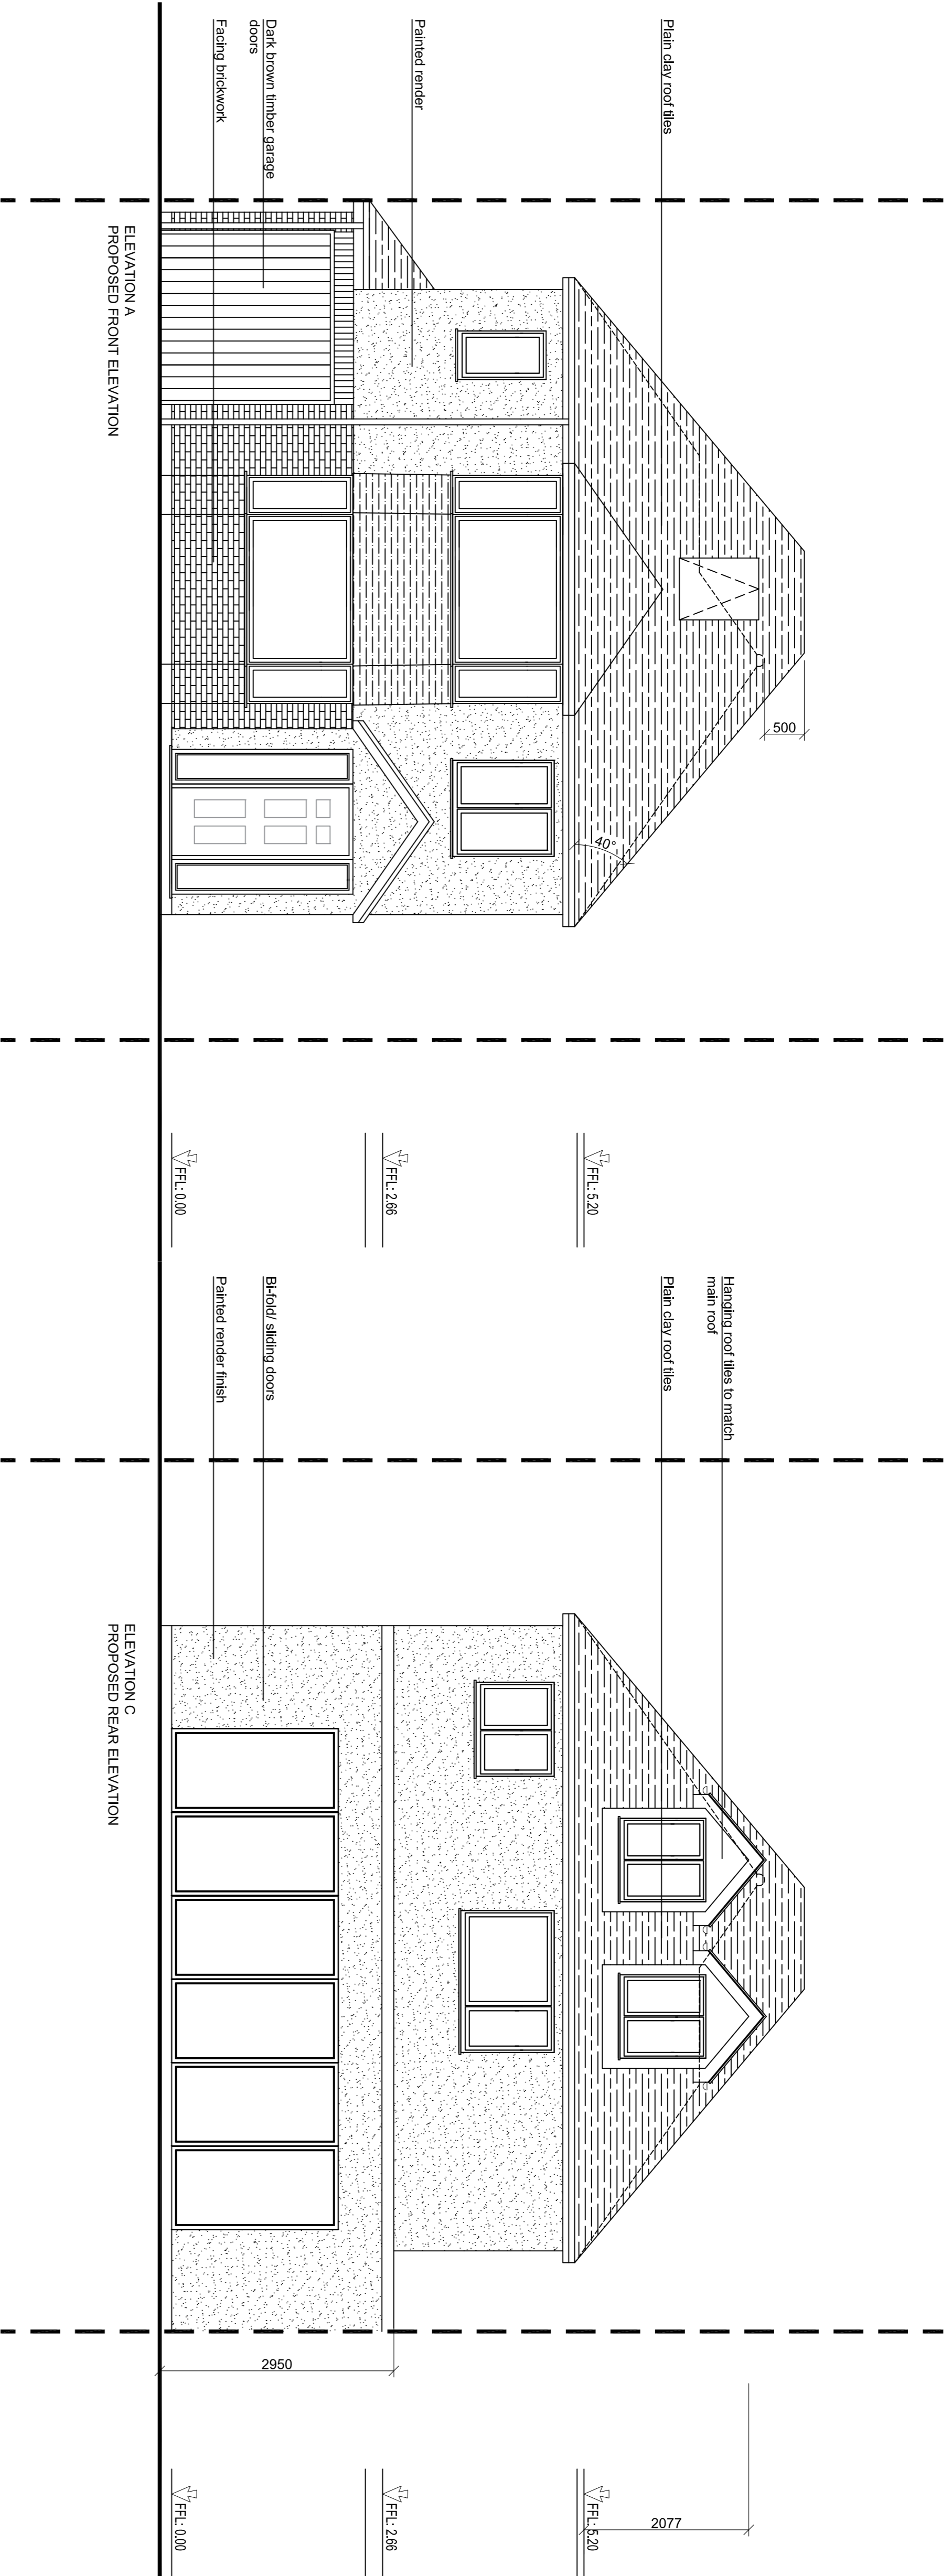

Rev	Date	Amendment
-----	------	-----------

CLIENT

MR. & MRS. KHERA
87 BATHURST WALK
IVER

SLO 9EF

PROJECT

PROPOSED

Elevations

DATE

05.02.22

SCALE

1:50 @ A1

DRAWN

NA

REV

DRAWING NUMBER

1 279-P-007


Neha Abayawardana RIBA
abay.architecture@yahoo.com

General Notes


© ABAY ARCHITECTURE RIBA

All dimensions and levels to be checked on site and any discrepancies to be reported to the architect before construction.


Written dimensions to be taken in preference to scaled dimensions.

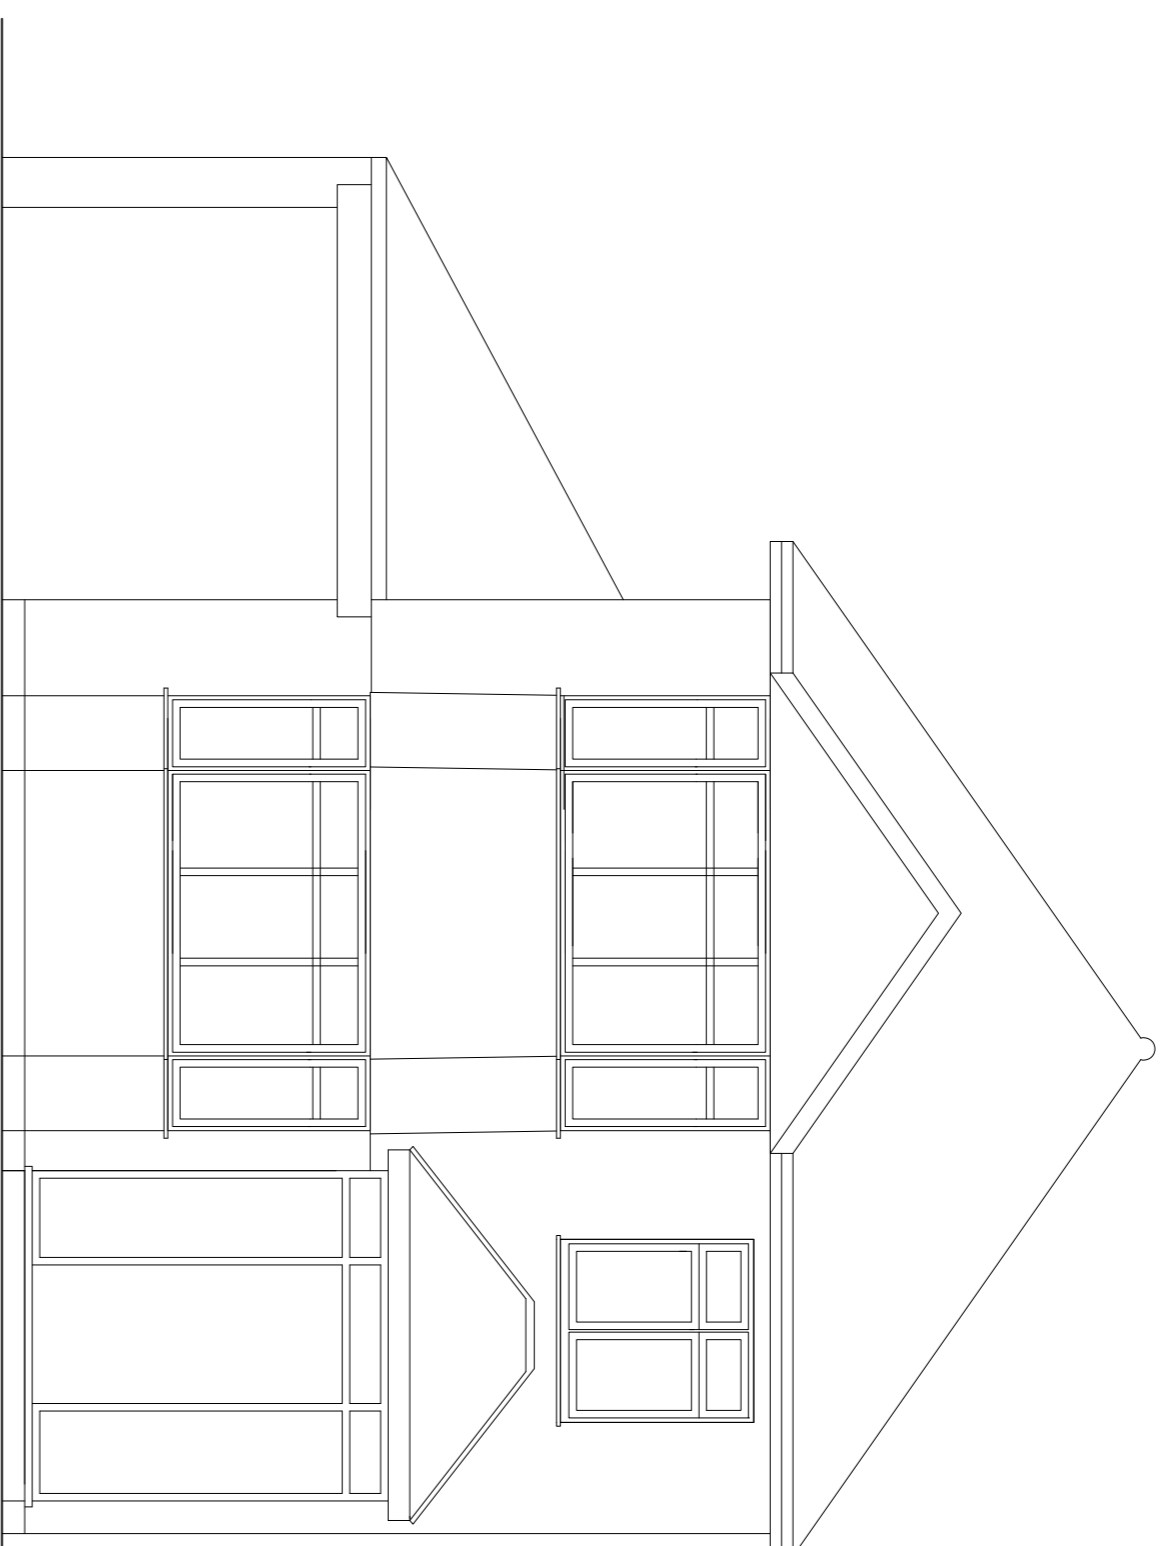


No. 89
EXISTING FRONT ELEVATION

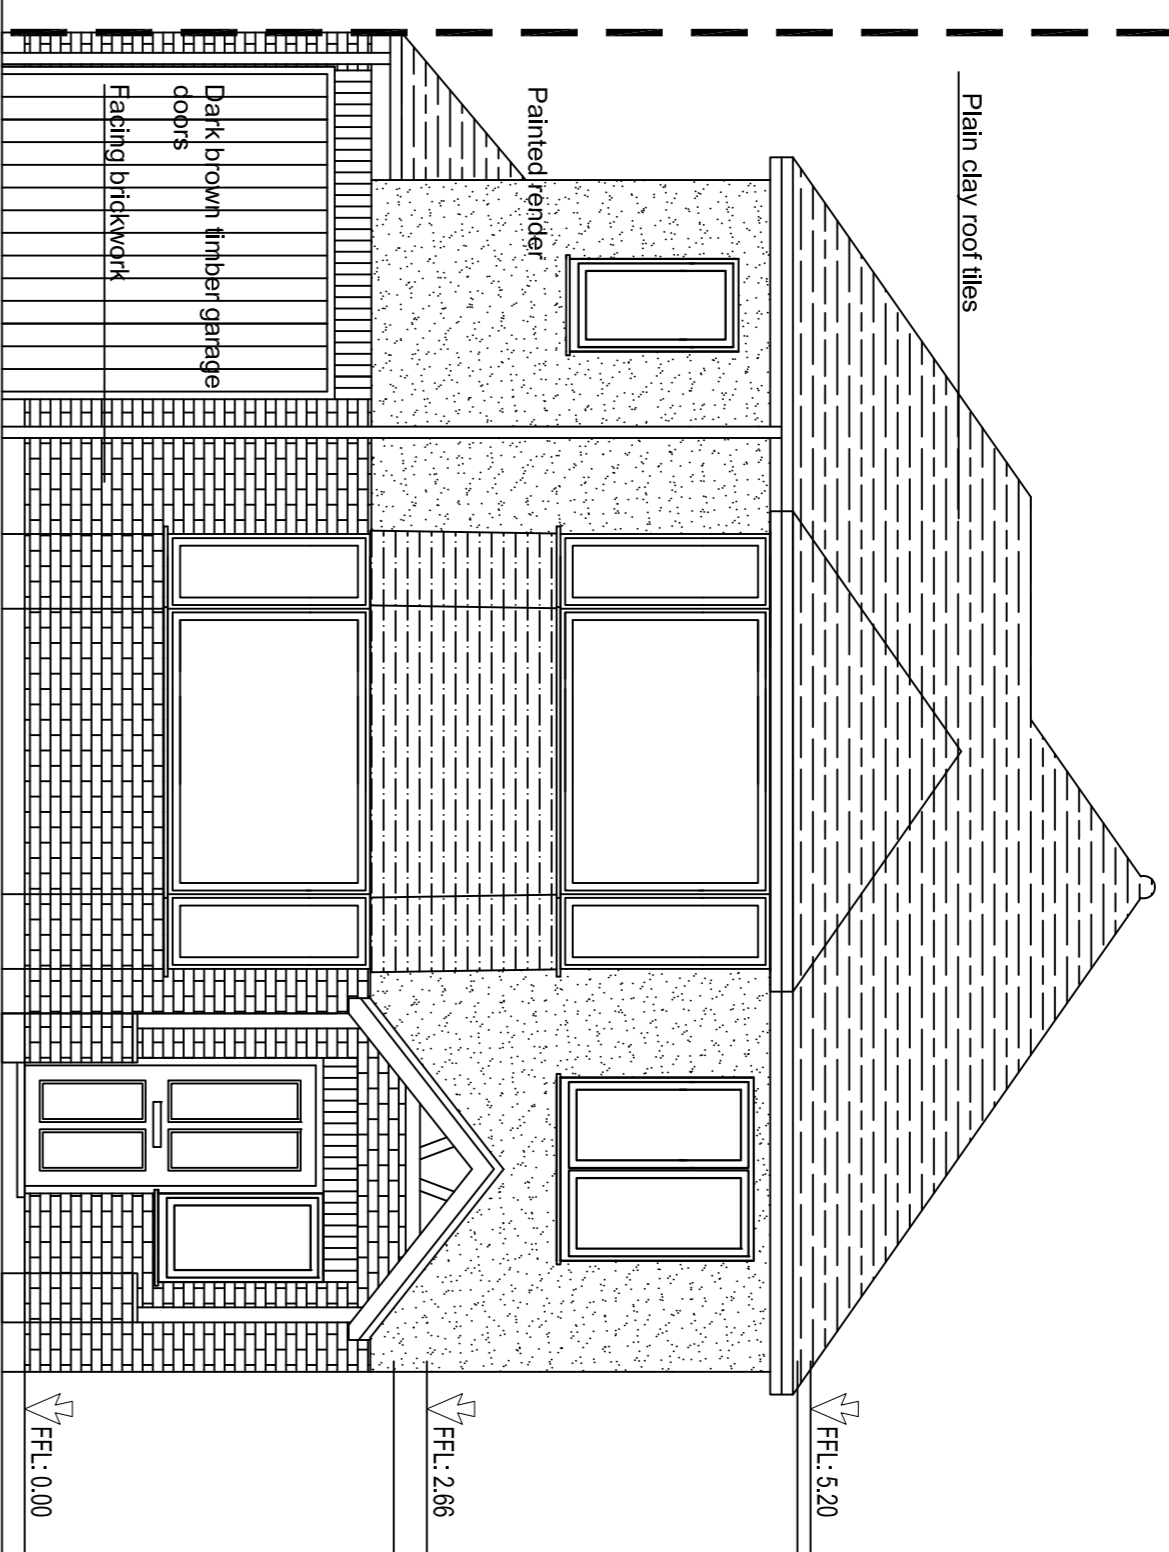


No. 87 ELEVATION A
EXISTING FRONT ELEVATION

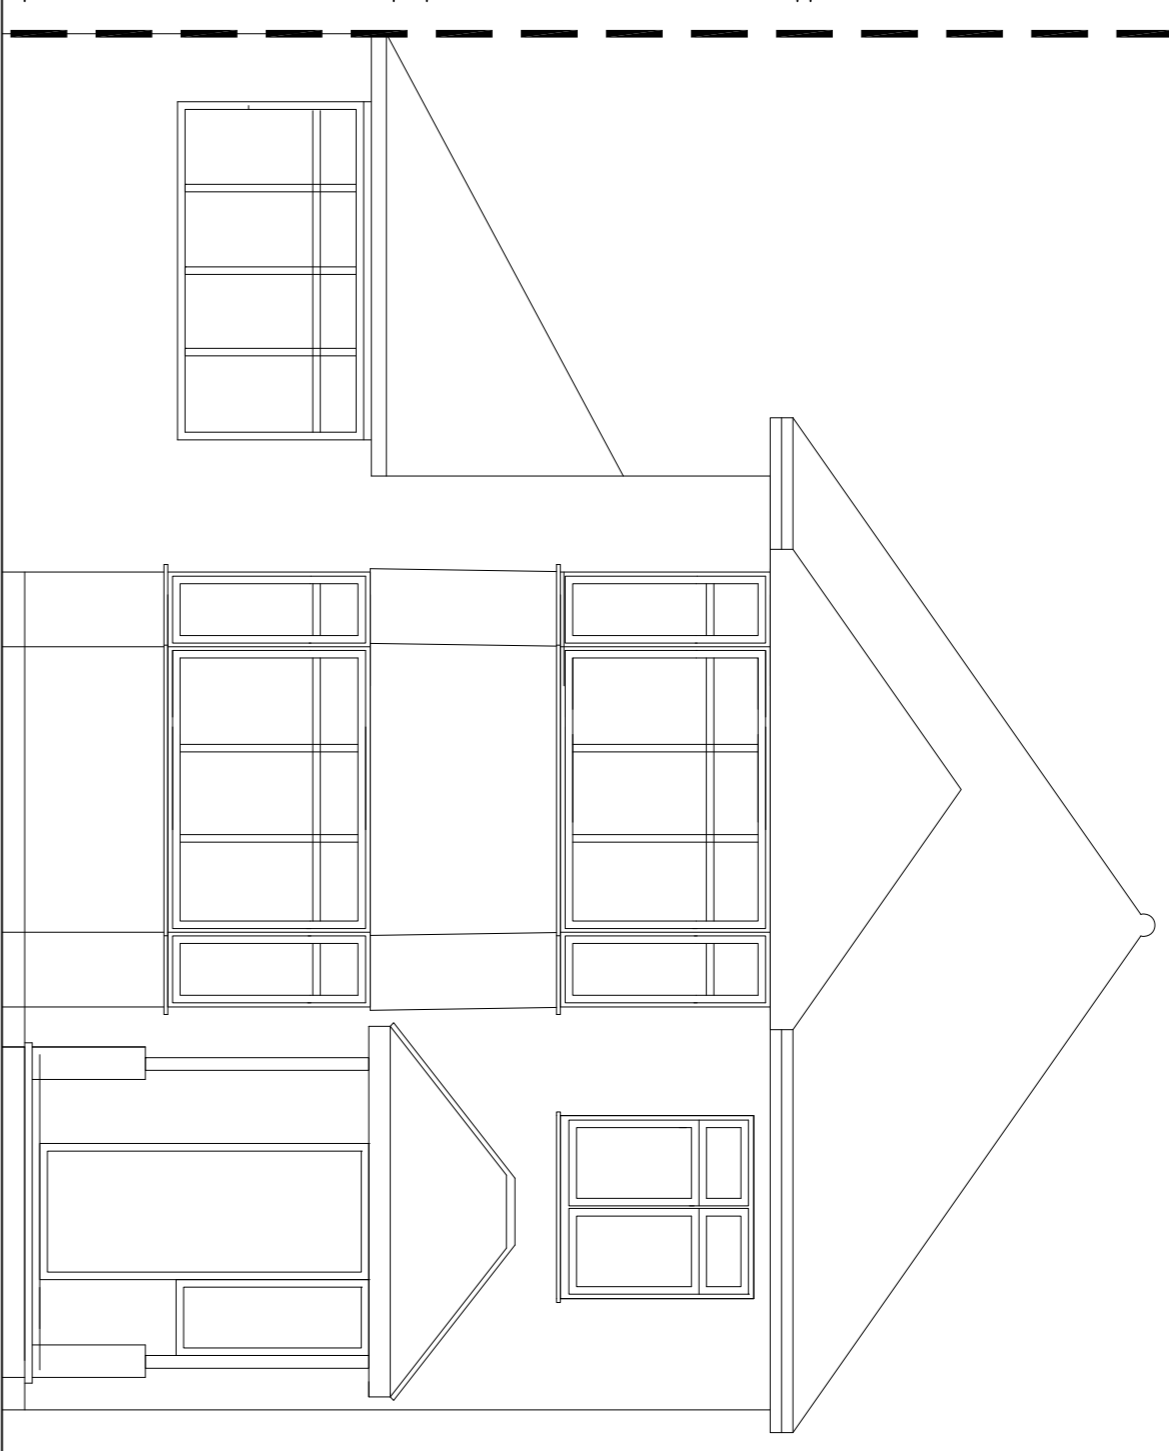


No. 85
EXISTING FRONT ELEVATION

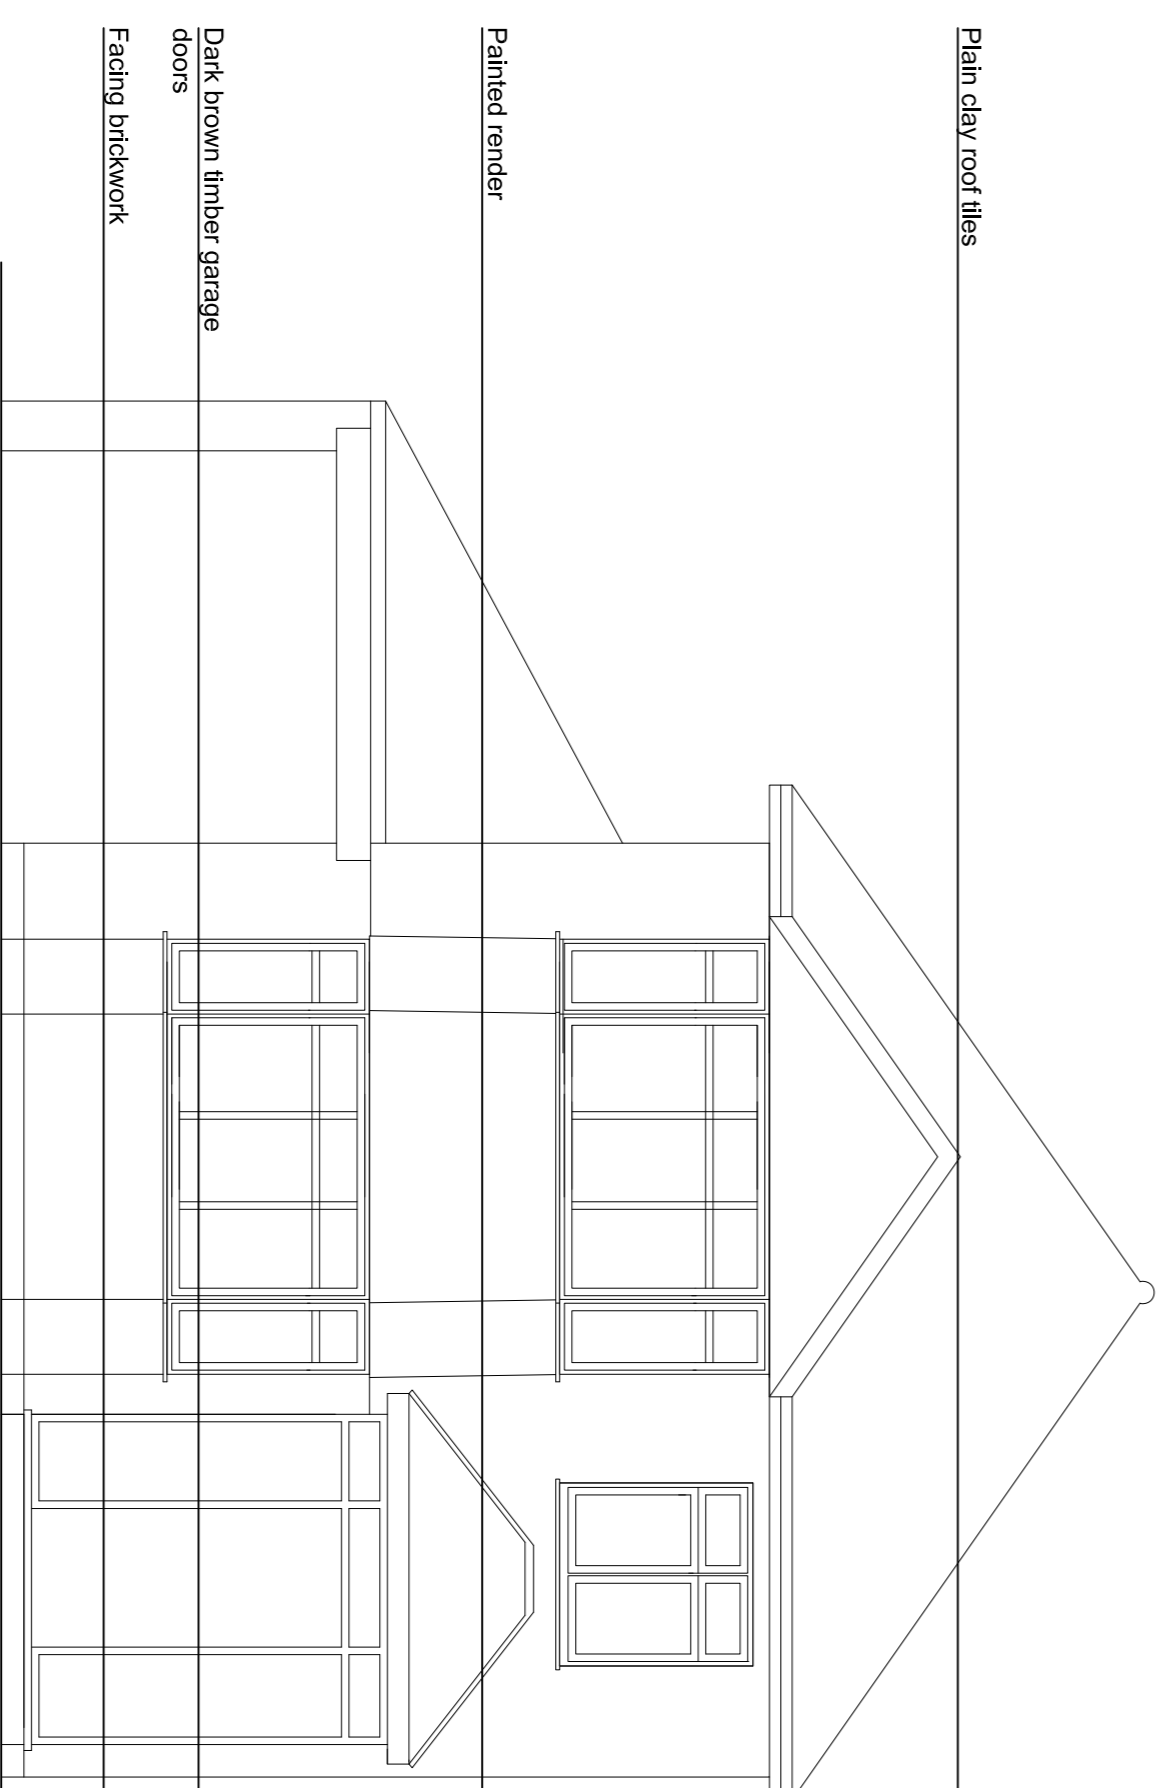

No. 89
EXISTING FRONT ELEVATION

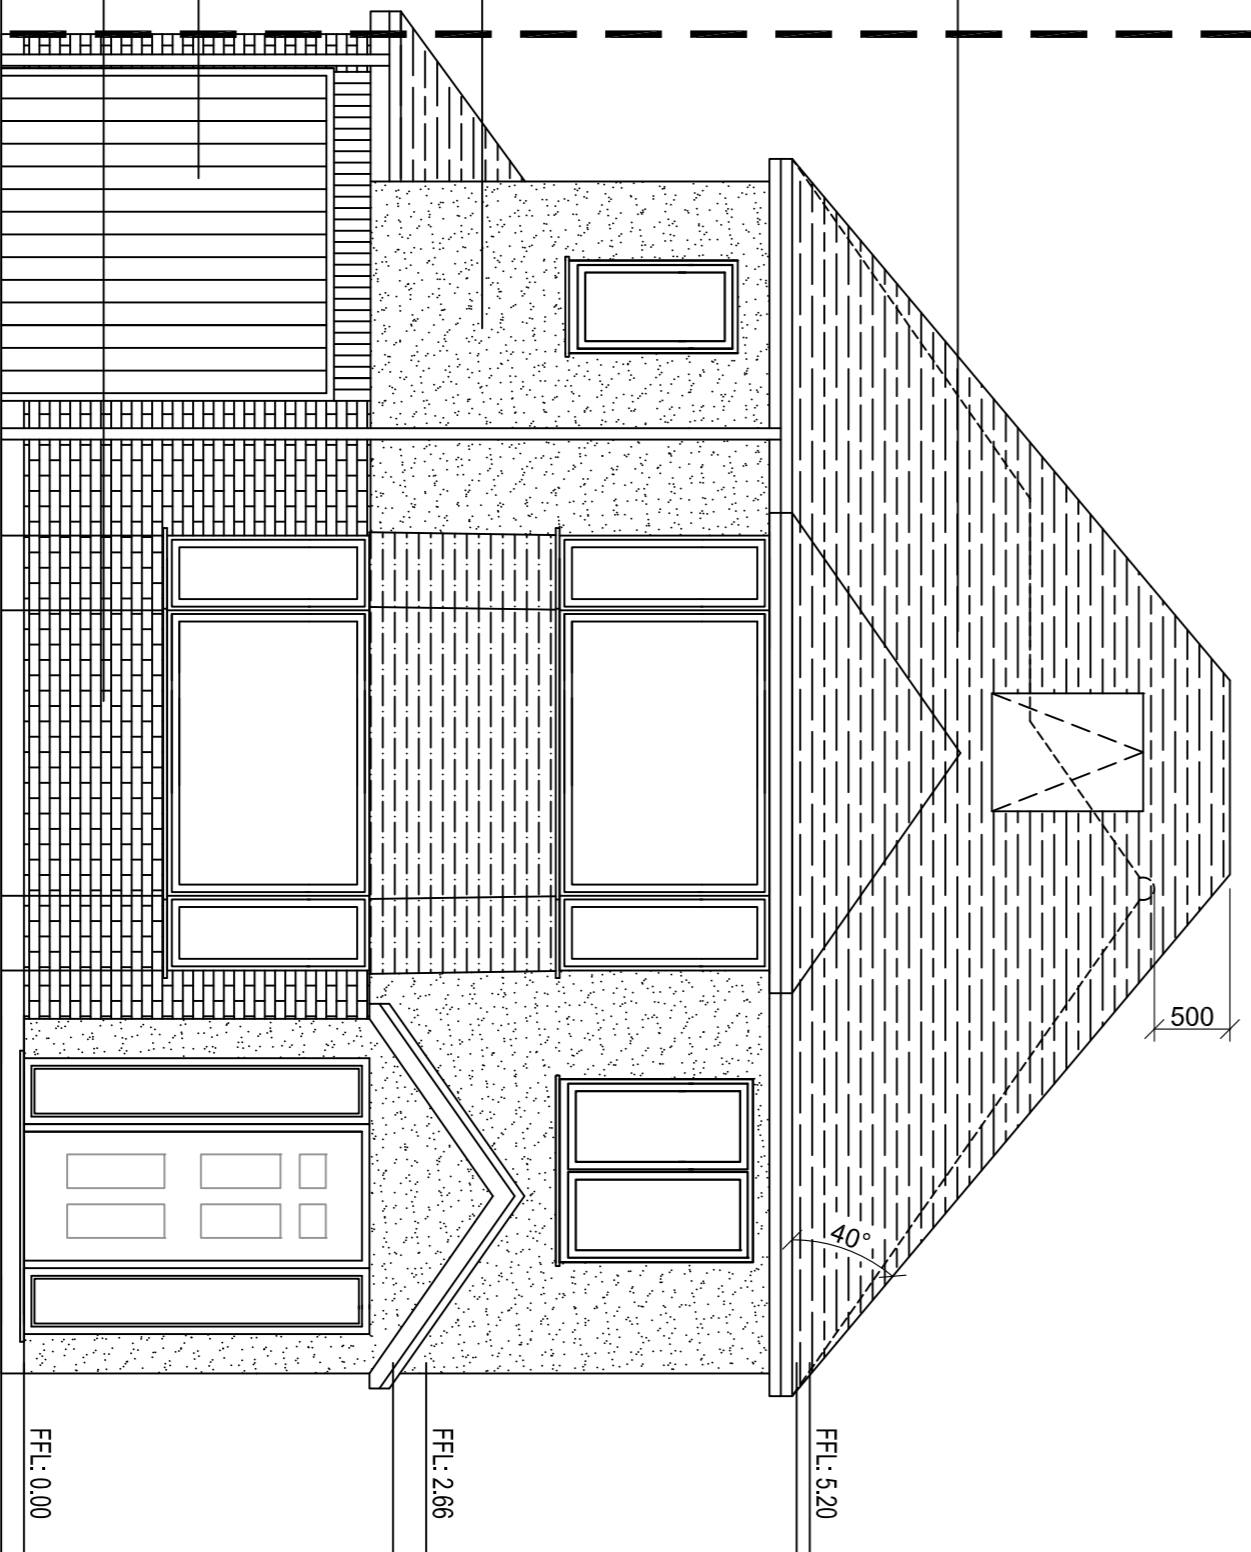

ELEVATION A
PROPOSED FRONT ELEVATION

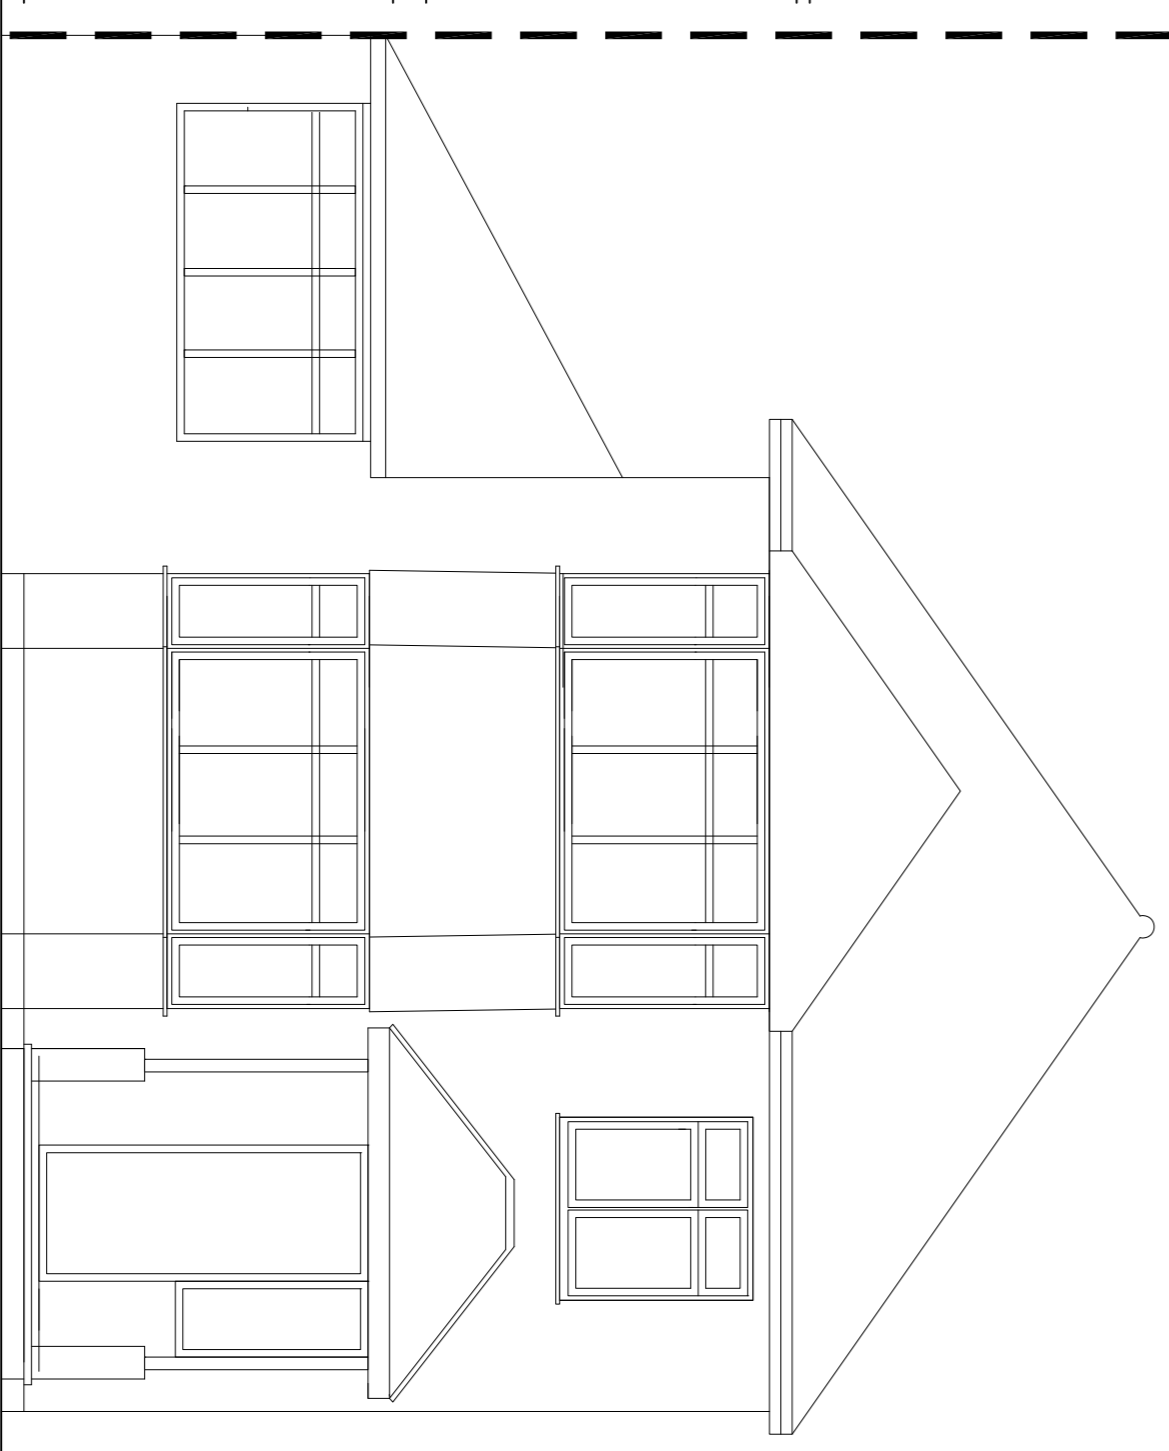

No. 85
EXISTING FRONT ELEVATION

Rev	Date	Amendment
-----	------	-----------

CLIENT

MR. & MRS. KHERA
87 BATHURST WALK
IVER
SLO 9EF

PROJECT

EXISTING & PROPOSED
Street Elevations

DATE

19.04.22

SCALE

1:50 @ A1


DRAWN

NA

REV

DRAWING NUMBER
1 279-P-008

Neha Abayawardana RIBA
abay.architecture@yahoo.com





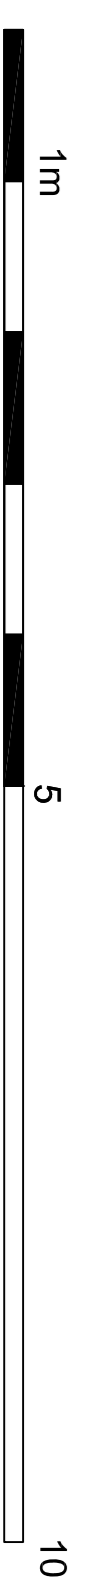


General Notes

© ABAY ARCHITECTURE RIBA

All dimensions and levels to be checked on site and any discrepancies to be reported to the architect before construction.

Written dimensions to be taken in preference to scaled dimensions.

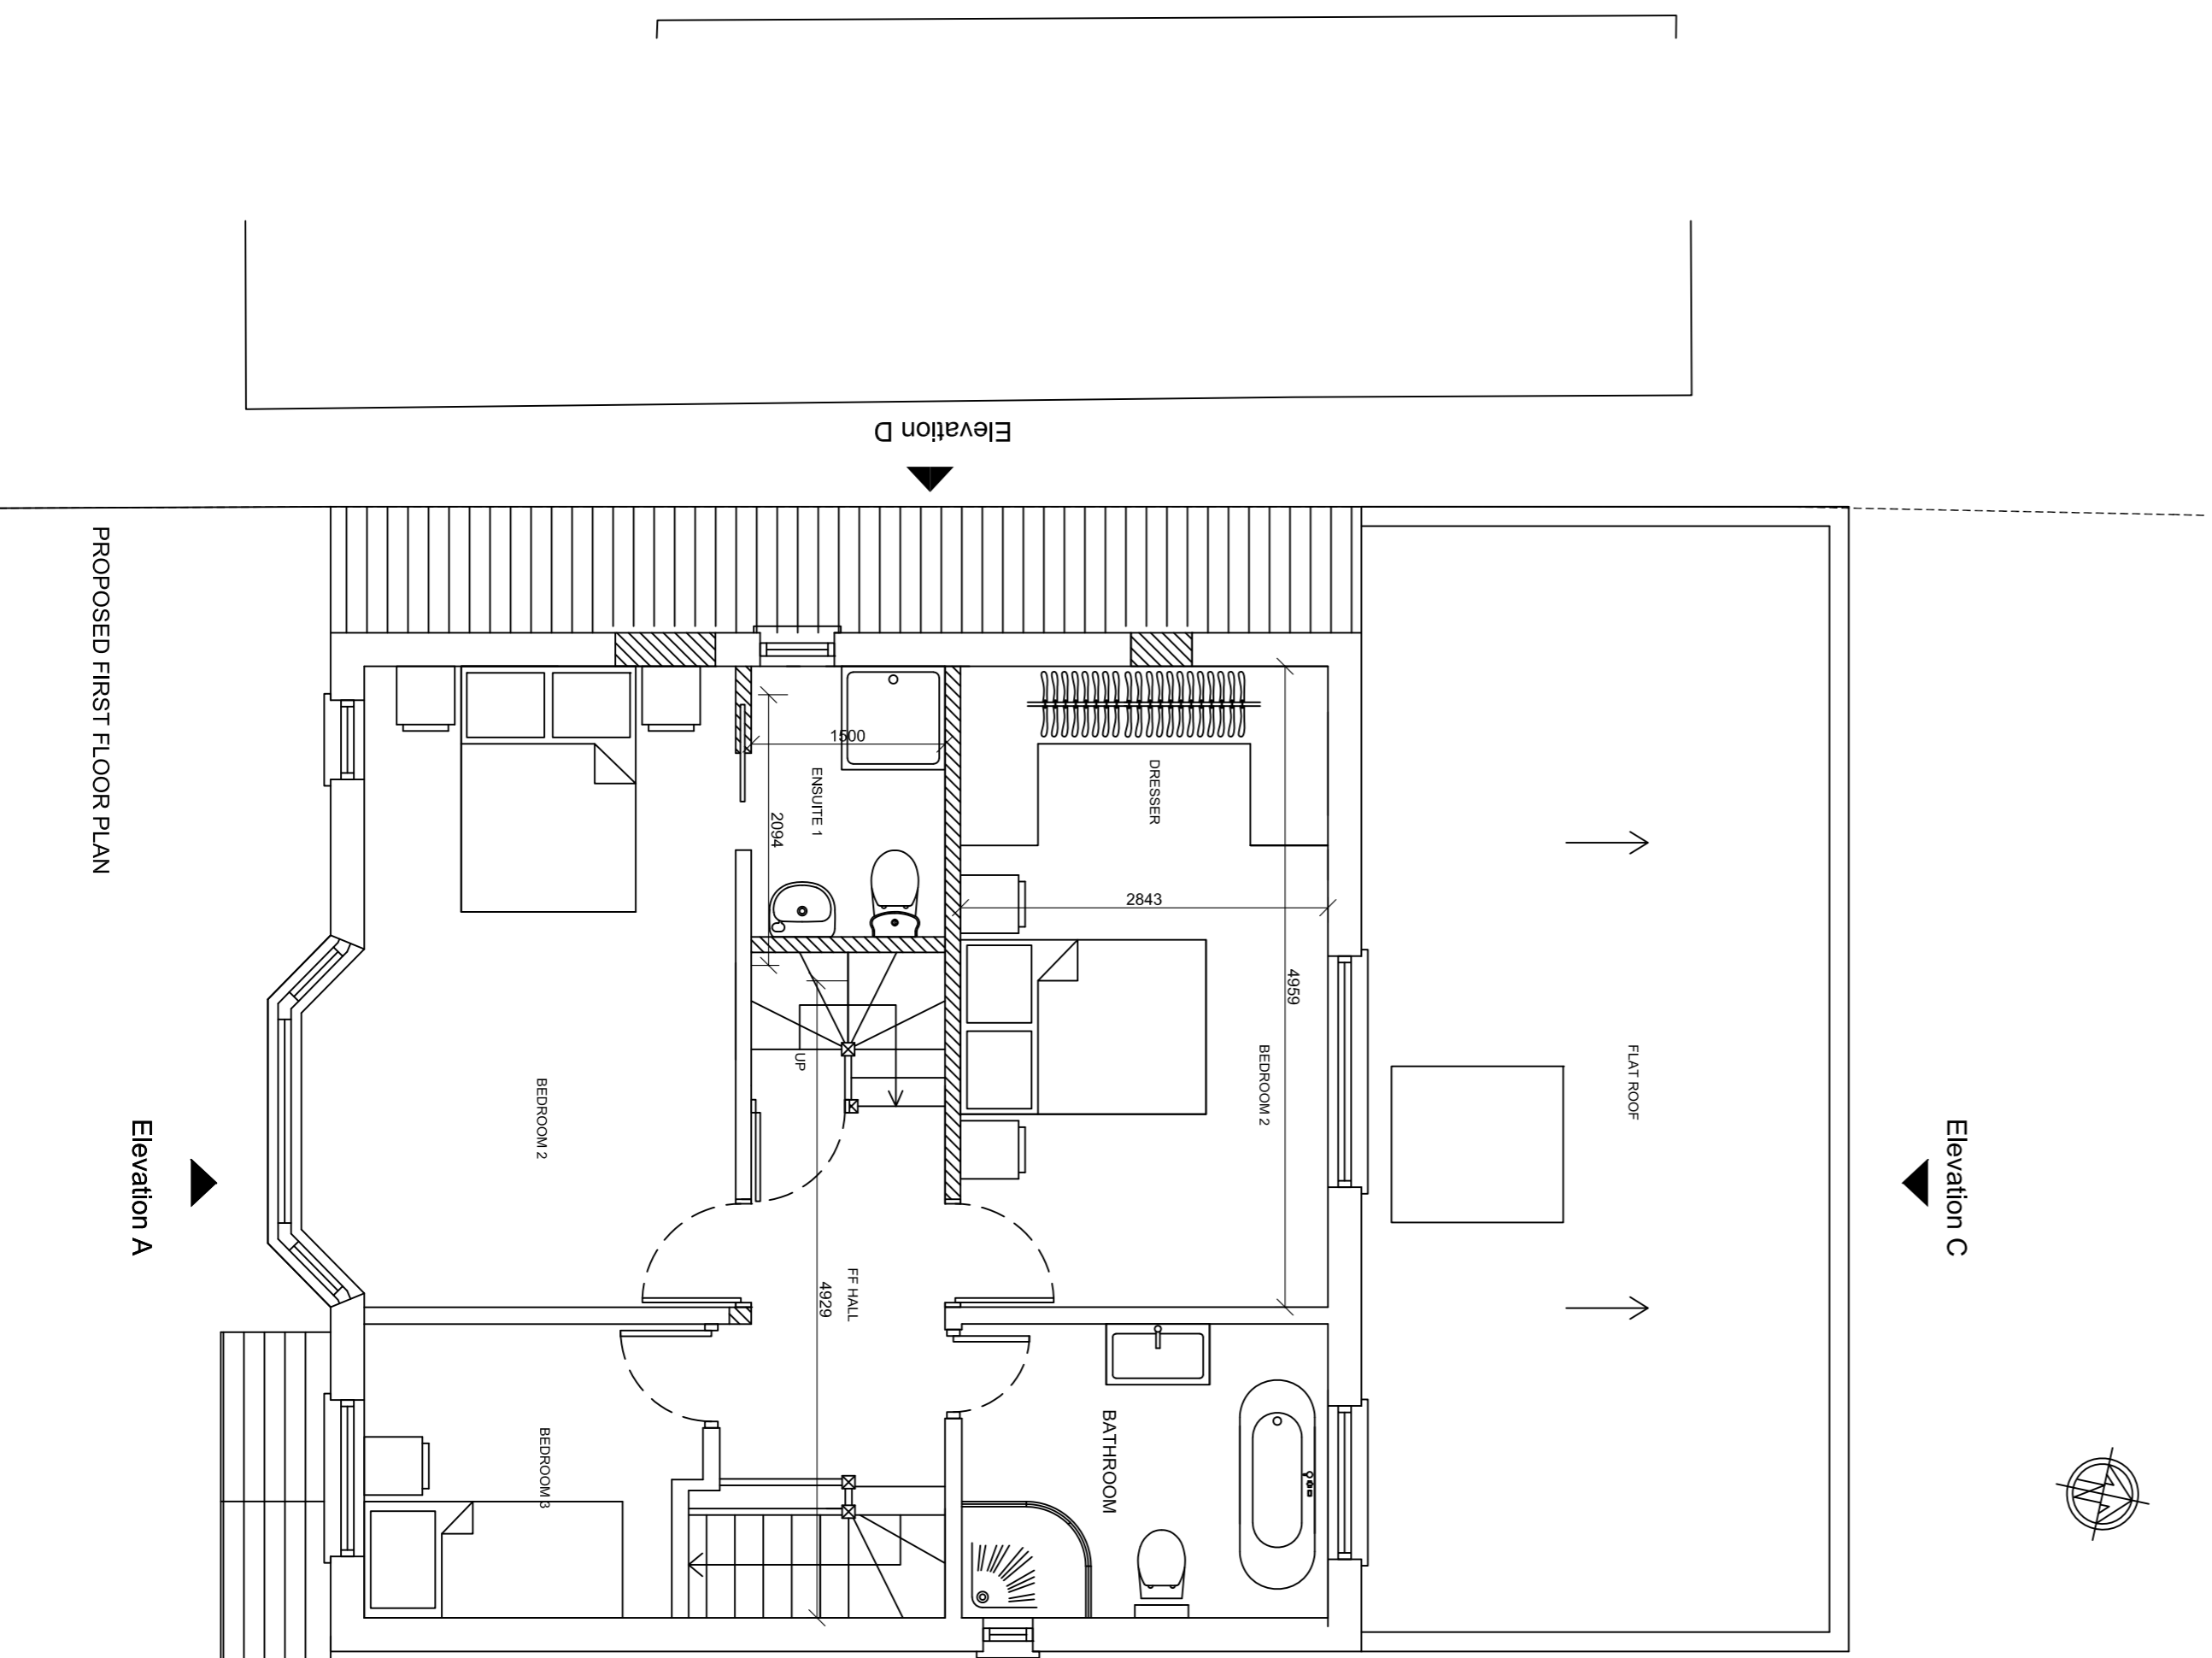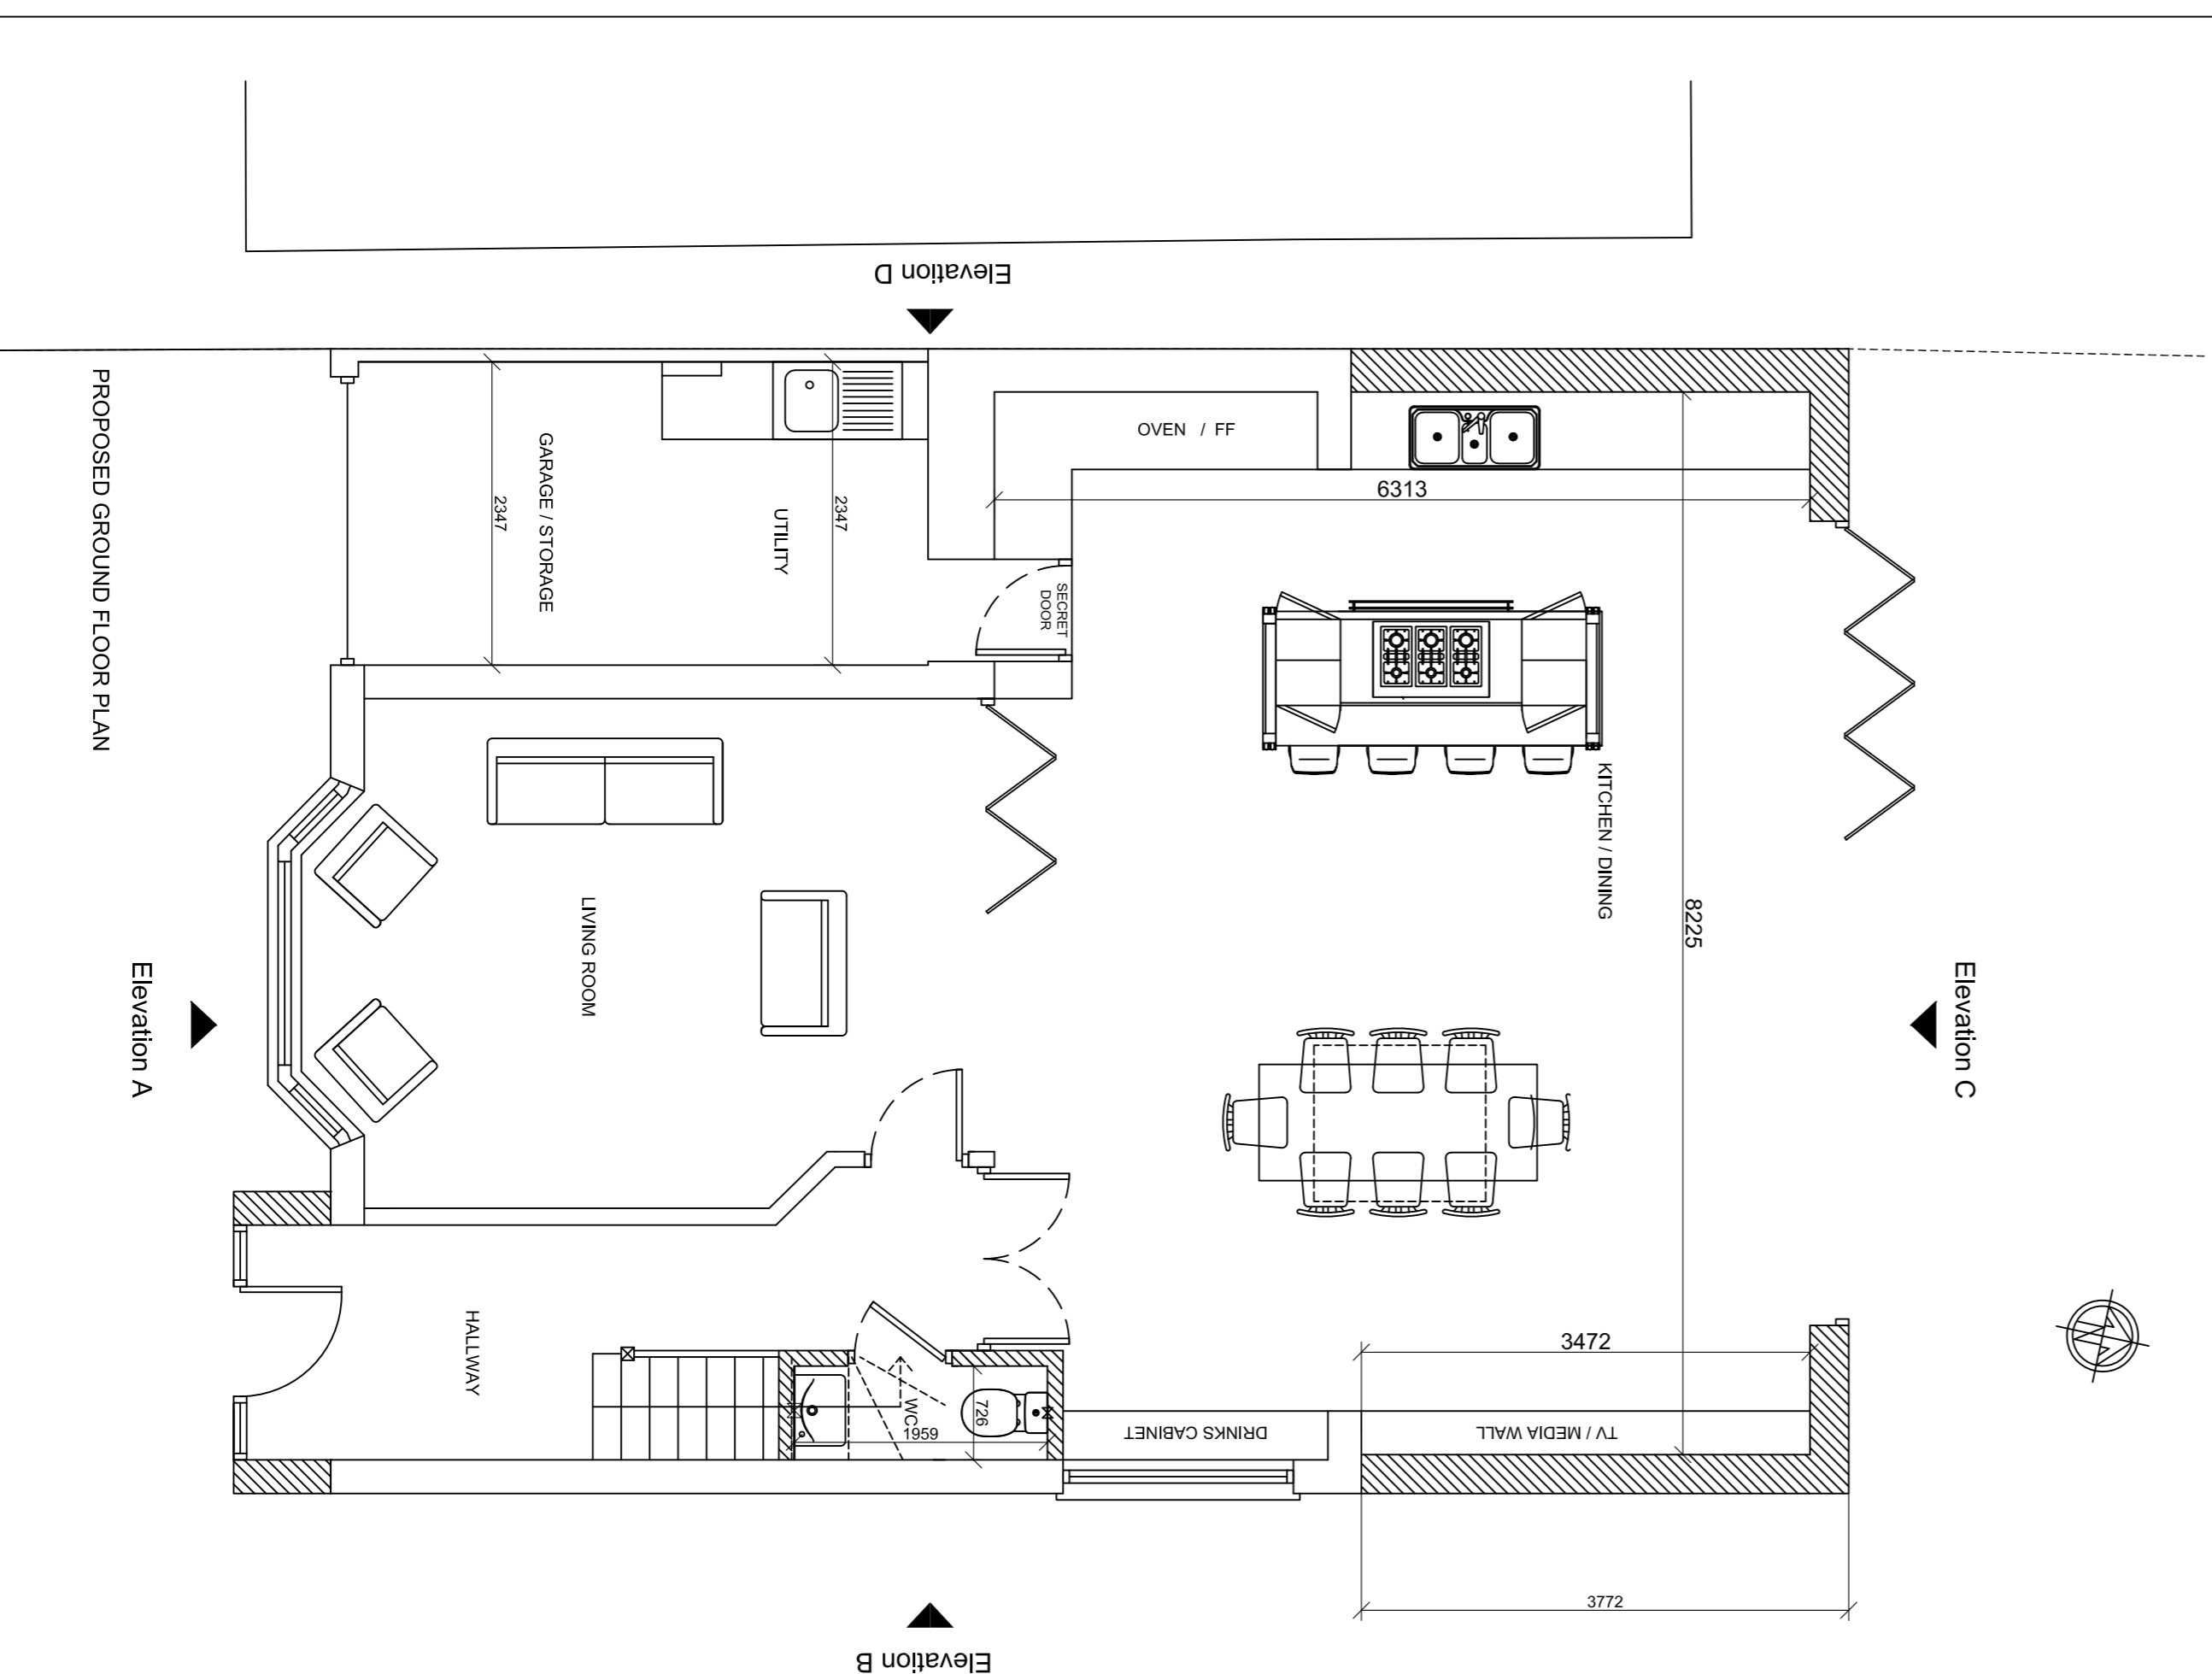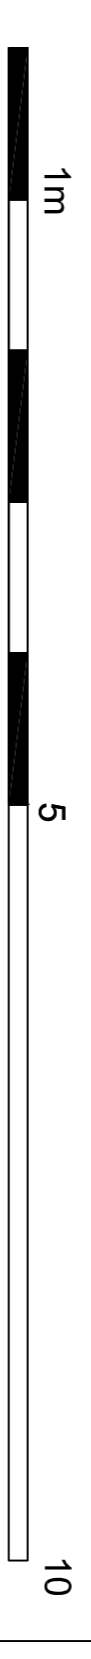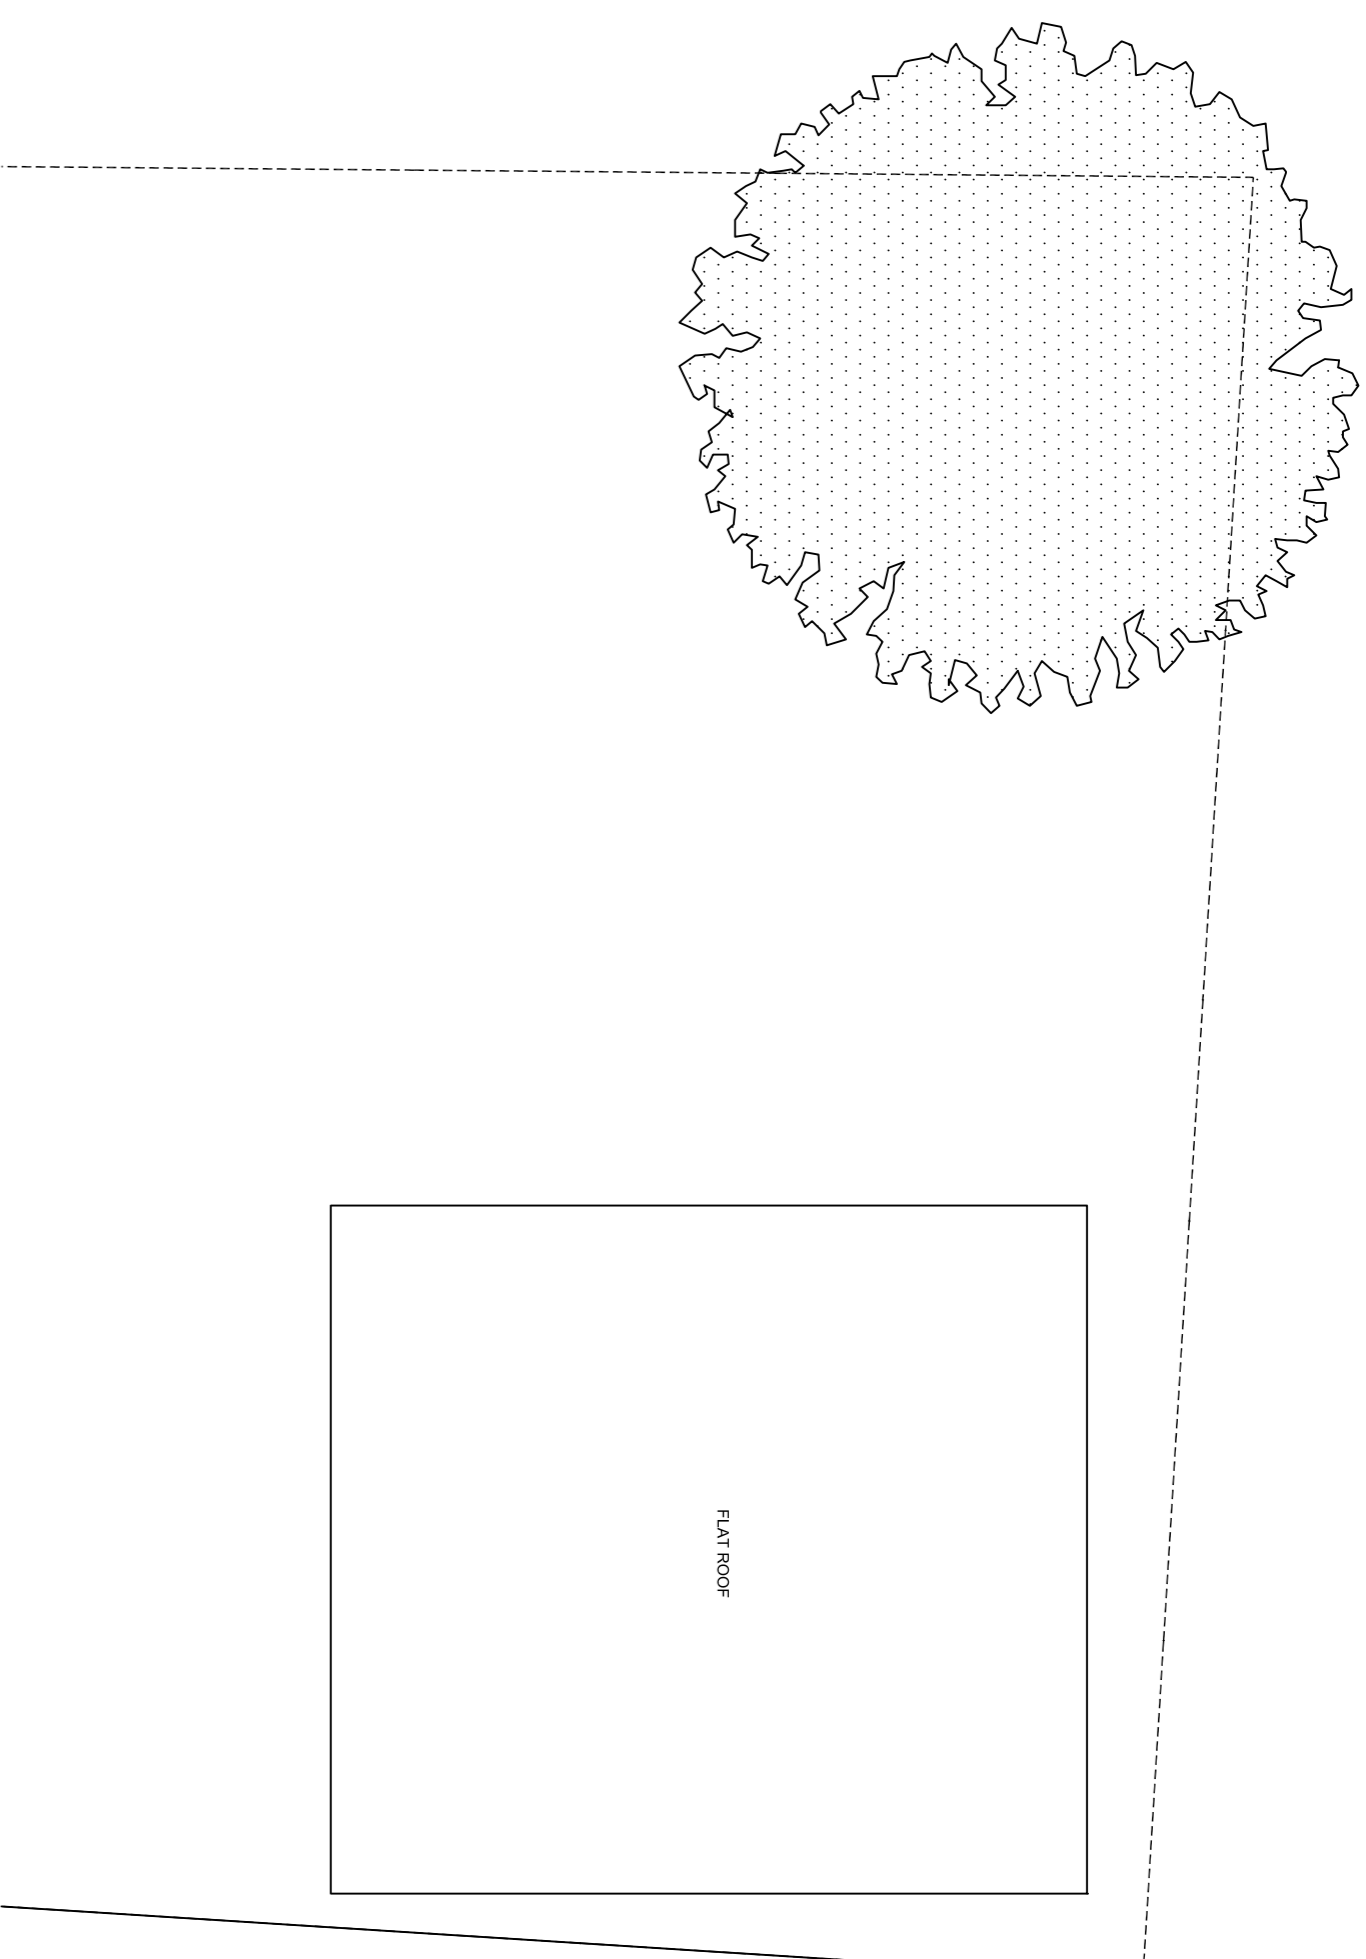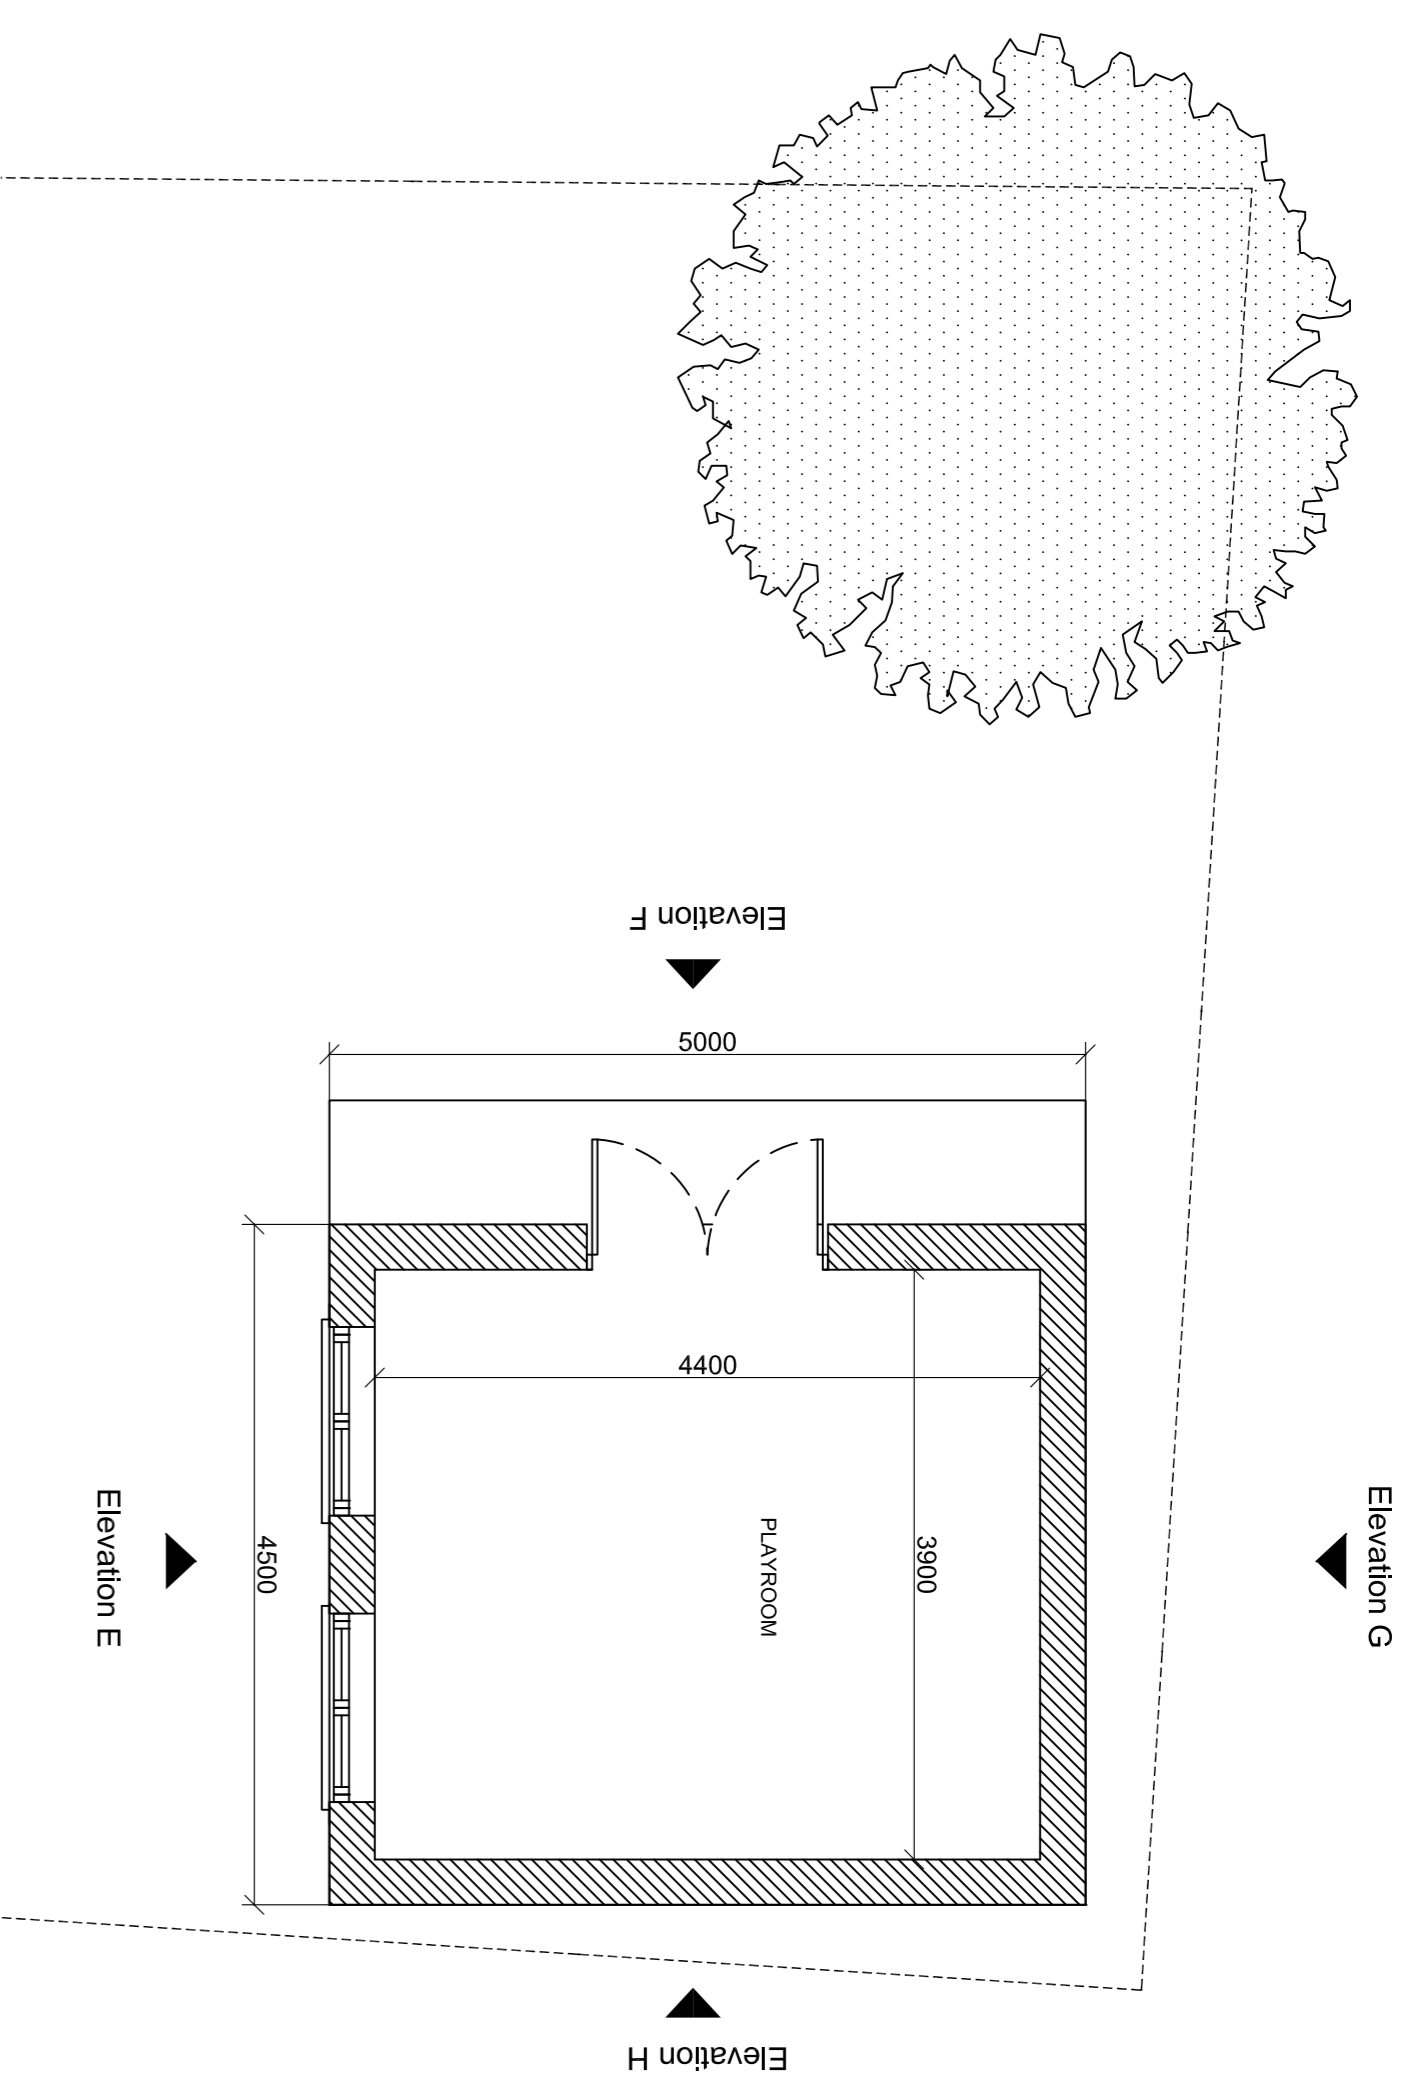

Rev	Date	Amendment
-----	------	-----------

CLIENT

MR. & MRS. KHERA
87 BATHURST WALK
IVER
SLO 9EF

PROJECT

PROPOSED
Ground and first floor Plans

DATE

05.02.22

SCALE

1:50 @ A1

DRAWN

NA

REV

DRAWING NUMBER
1 279-P-005


Neha Abayawardana RIBA
abay.architecture@yahoo.com

General Notes


© ABAY ARCHITECTURE RIBA

All dimensions and levels to be checked on site and any discrepancies to be reported to the architect before construction.


Written dimensions to be taken in preference to scaled dimensions.

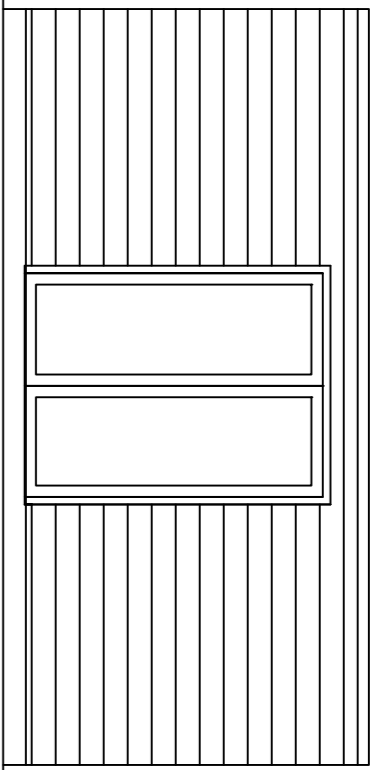

ELEVATION F
PROPOSED FRONT ELEVATION

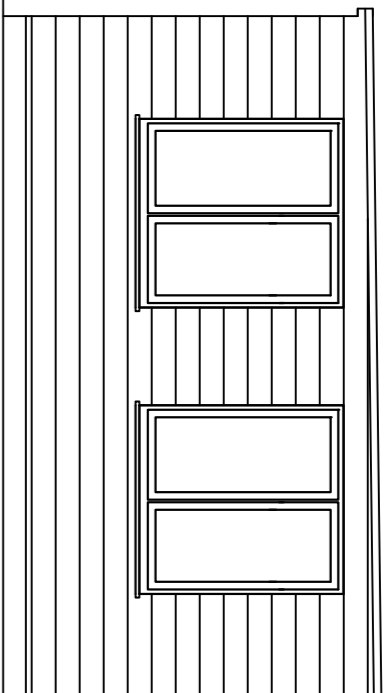


ELEVATION E
PROPOSED SIDE ELEVATION


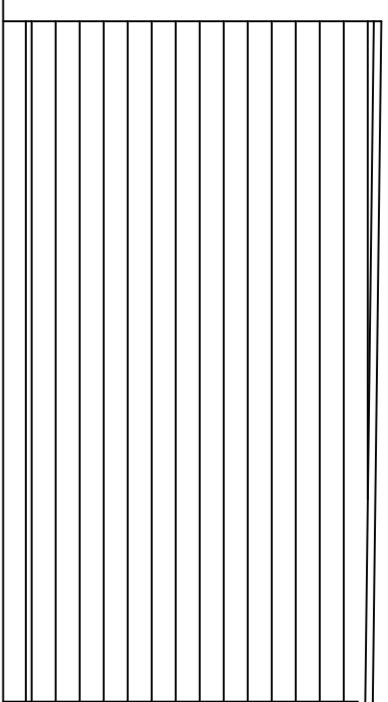


ELEVATION G
PROPOSED SIDE ELEVATION


Timber boarding - horizontal

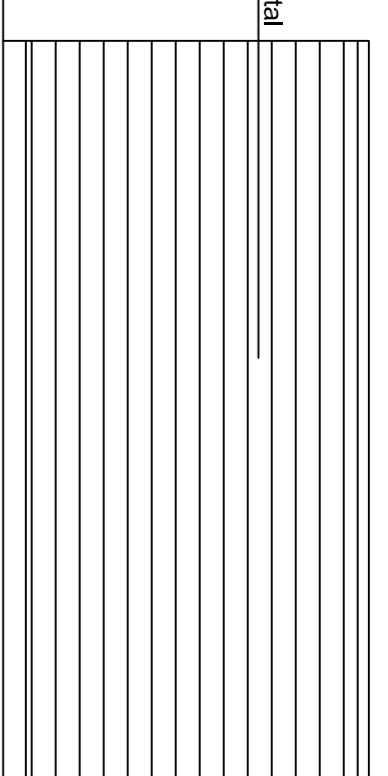

ELEVATION H
PROPOSED REAR ELEVATION

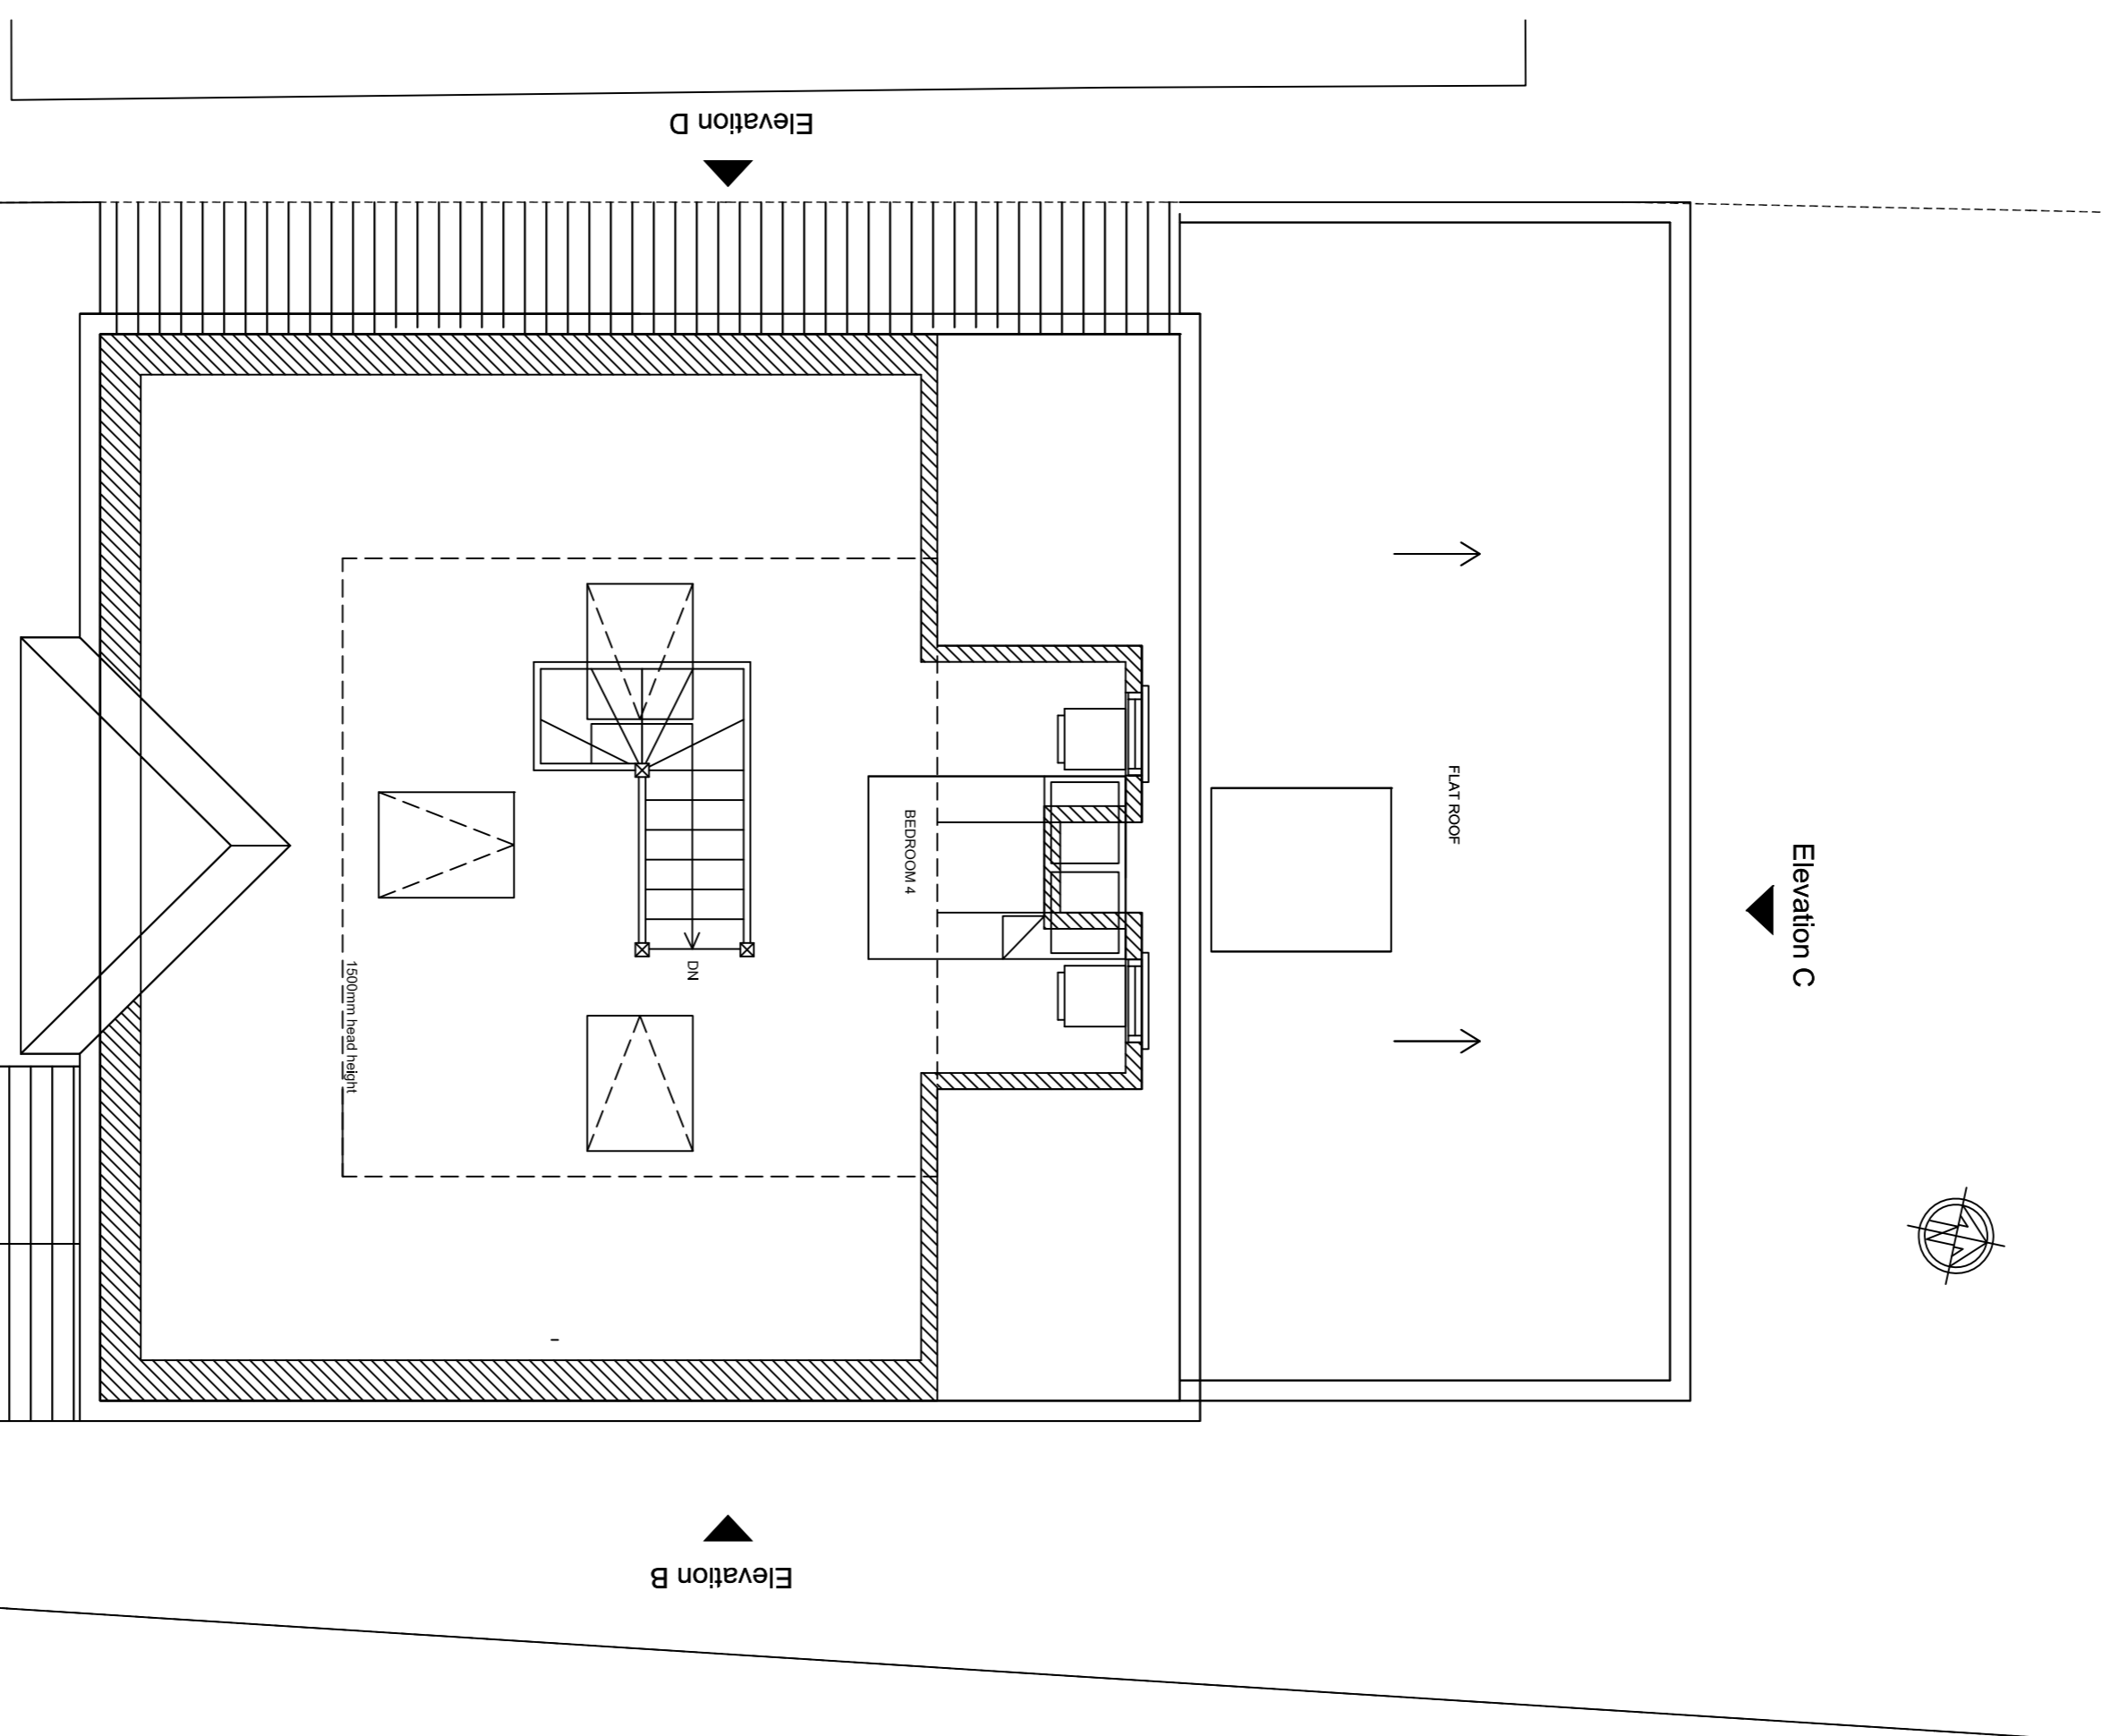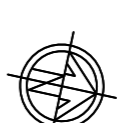

PROPOSED LOFT PLAN

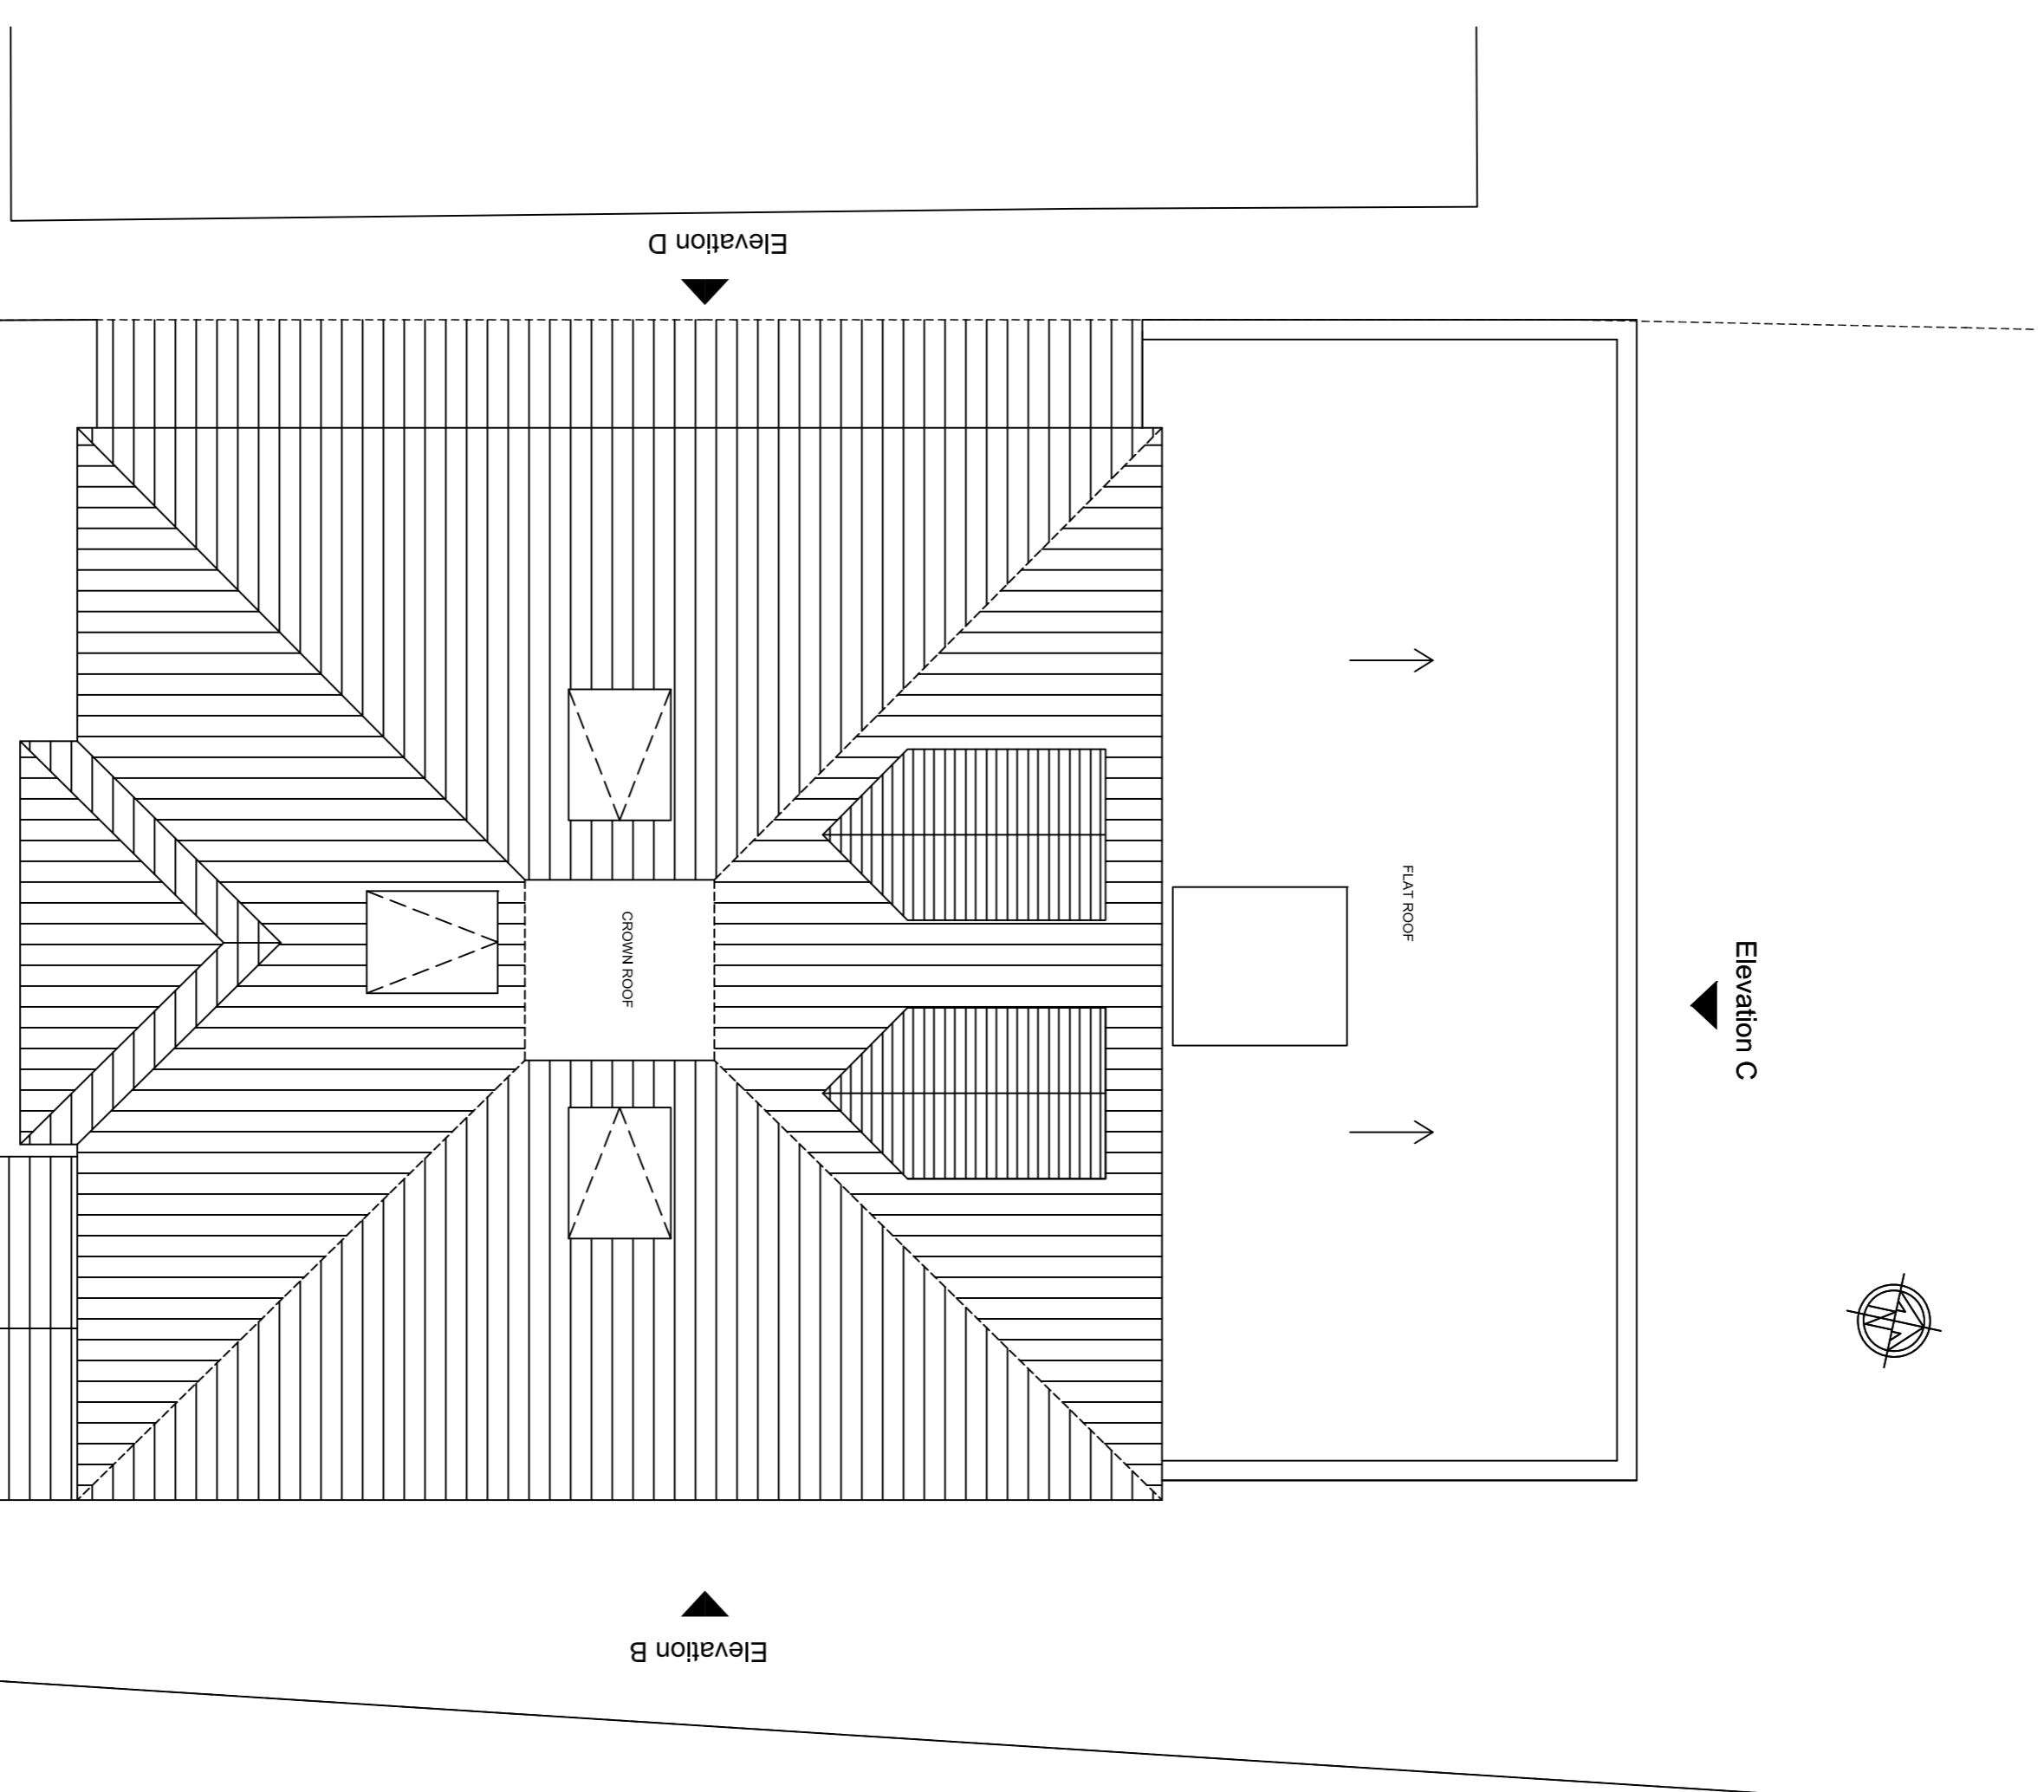

PROPOSED ROOF PLAN

Rev	Date	Amendment
-----	------	-----------

CLIENT

MR. & MRS. KHERA
87 BATHURST WALK
IVER
SLO 9EF

PROJECT

PROPOSED

Second Floor & Roof Plan / Elevations Outbuilding

DATE

05.02.22

SCALE

1:50 @ A1

DRAWN

NA

REV

DRAWING NUMBER
1 279-P-006

Neha Abayawardana RIBA
abay.architecture@yahoo.com

ABAY ARCHITECTURE

1m

5

10