




EXISTING ROOF PLAN
SCALE 1:100

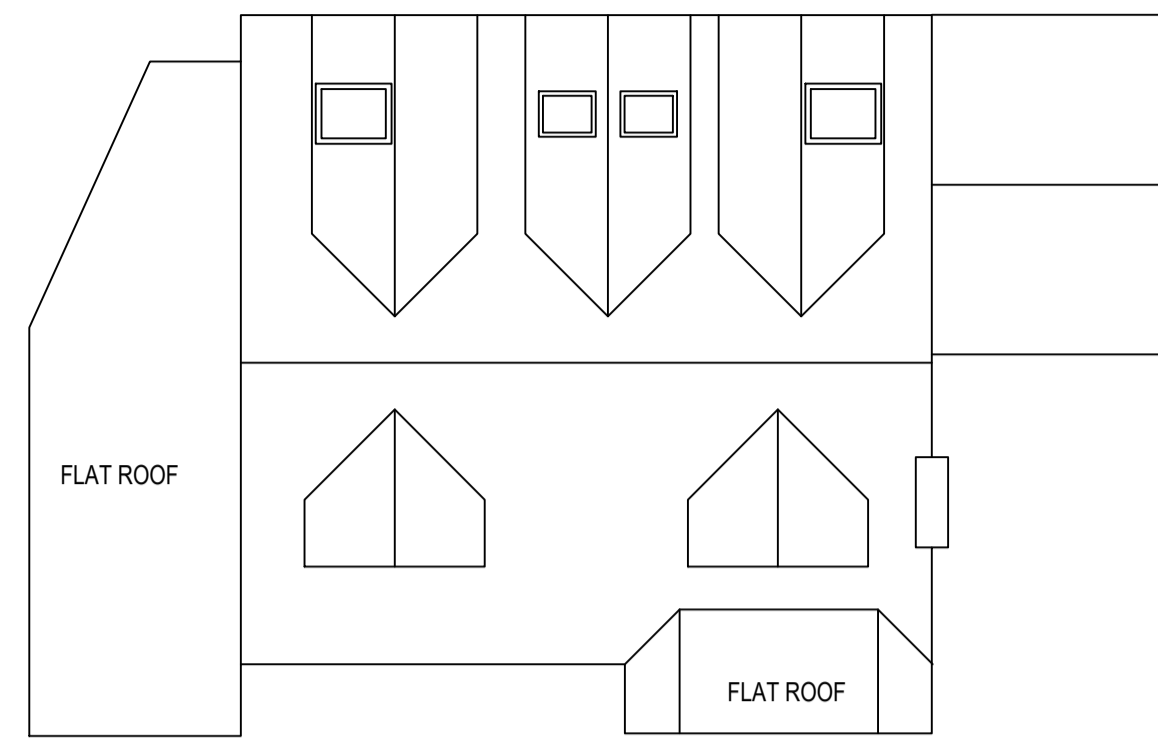


PROPOSED ROOF PLAN
SCALE 1:100

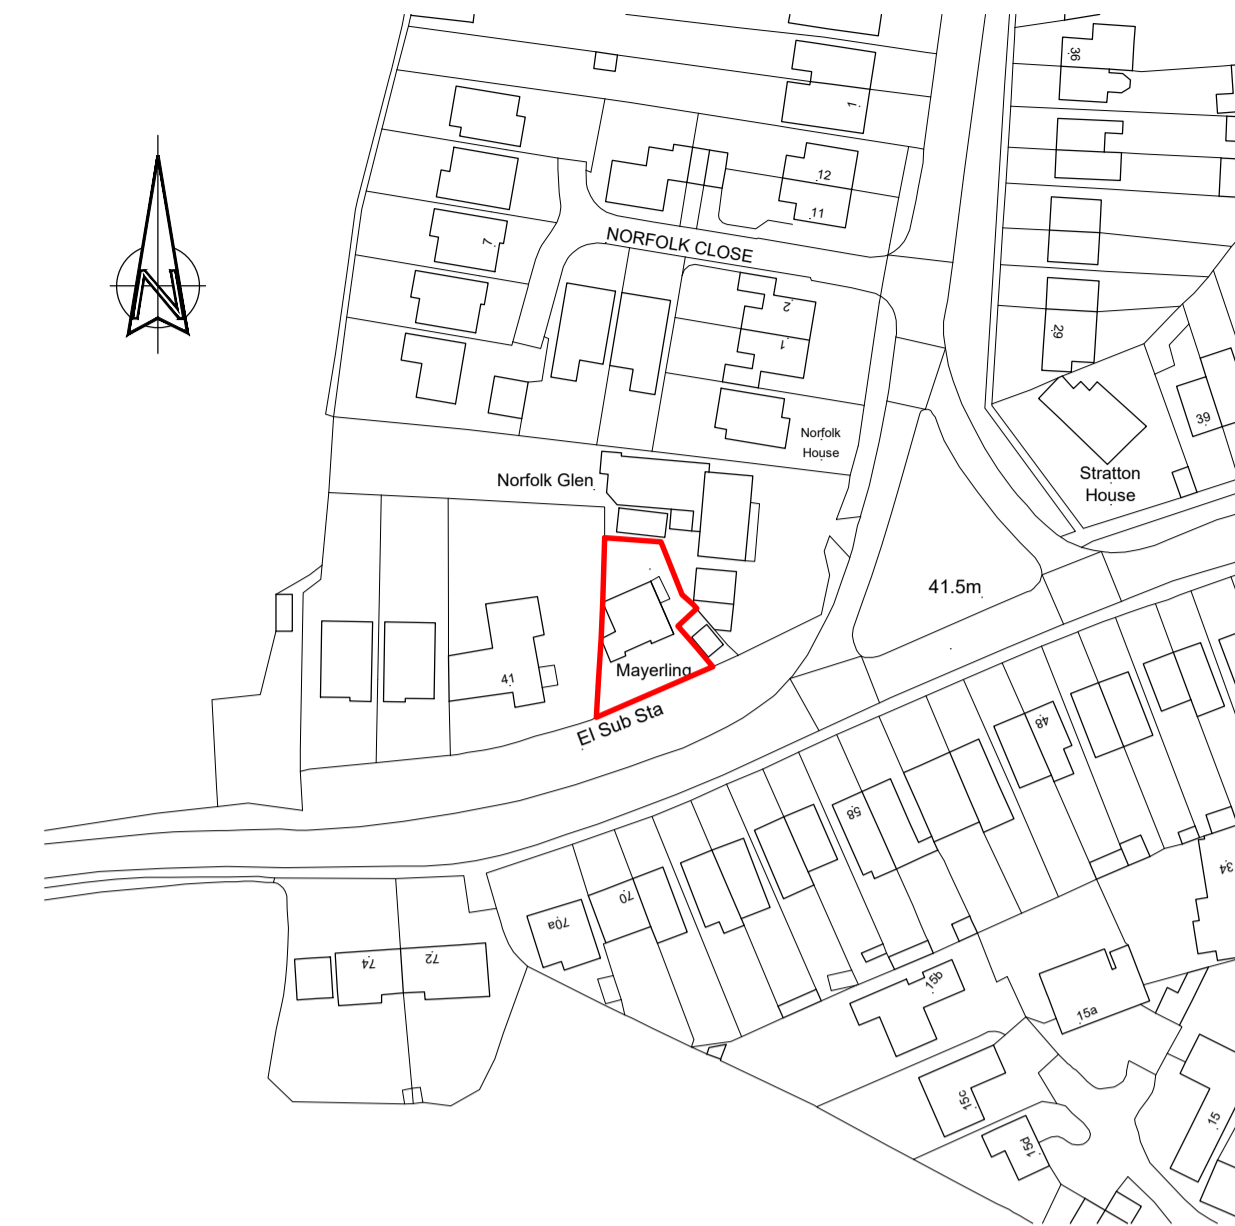

LOCATION PLAN
SCALE 1:1250

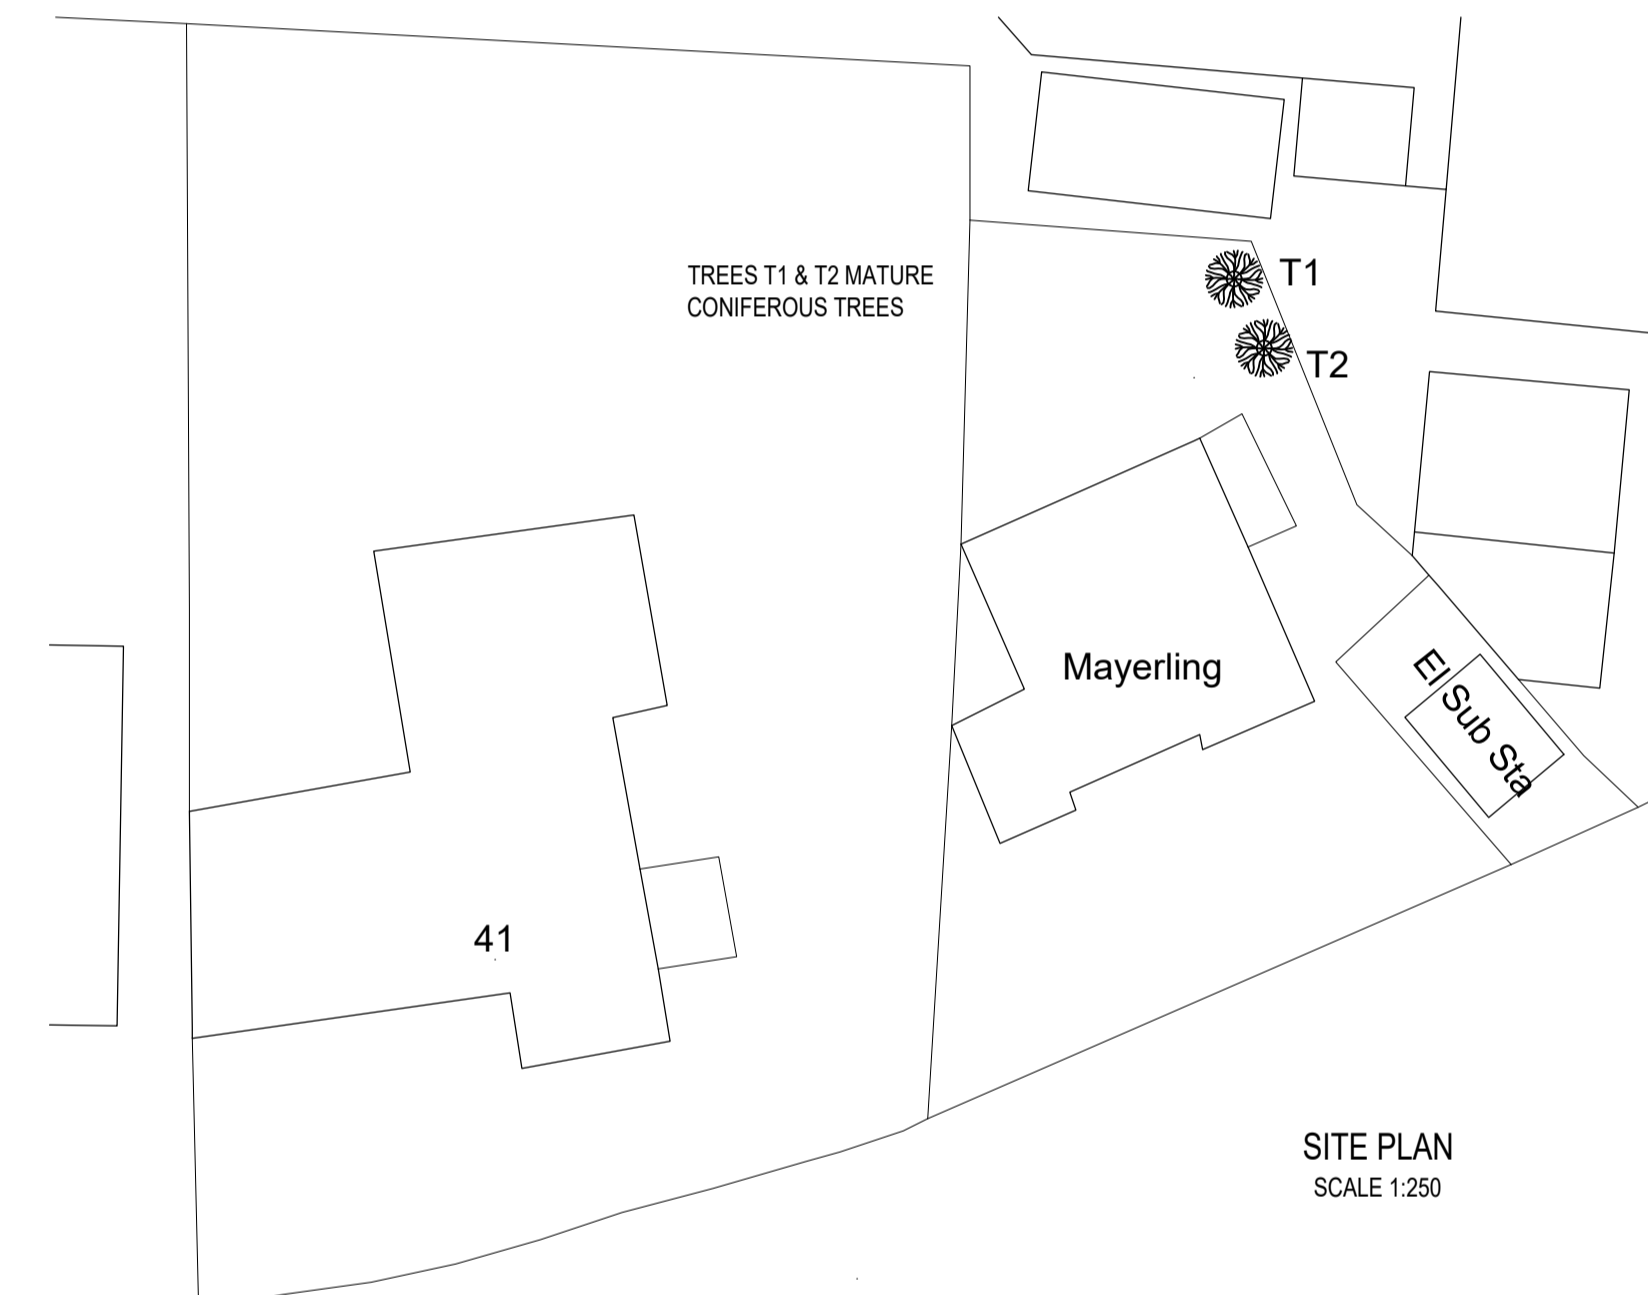

SITE PLAN
SCALE 1:250

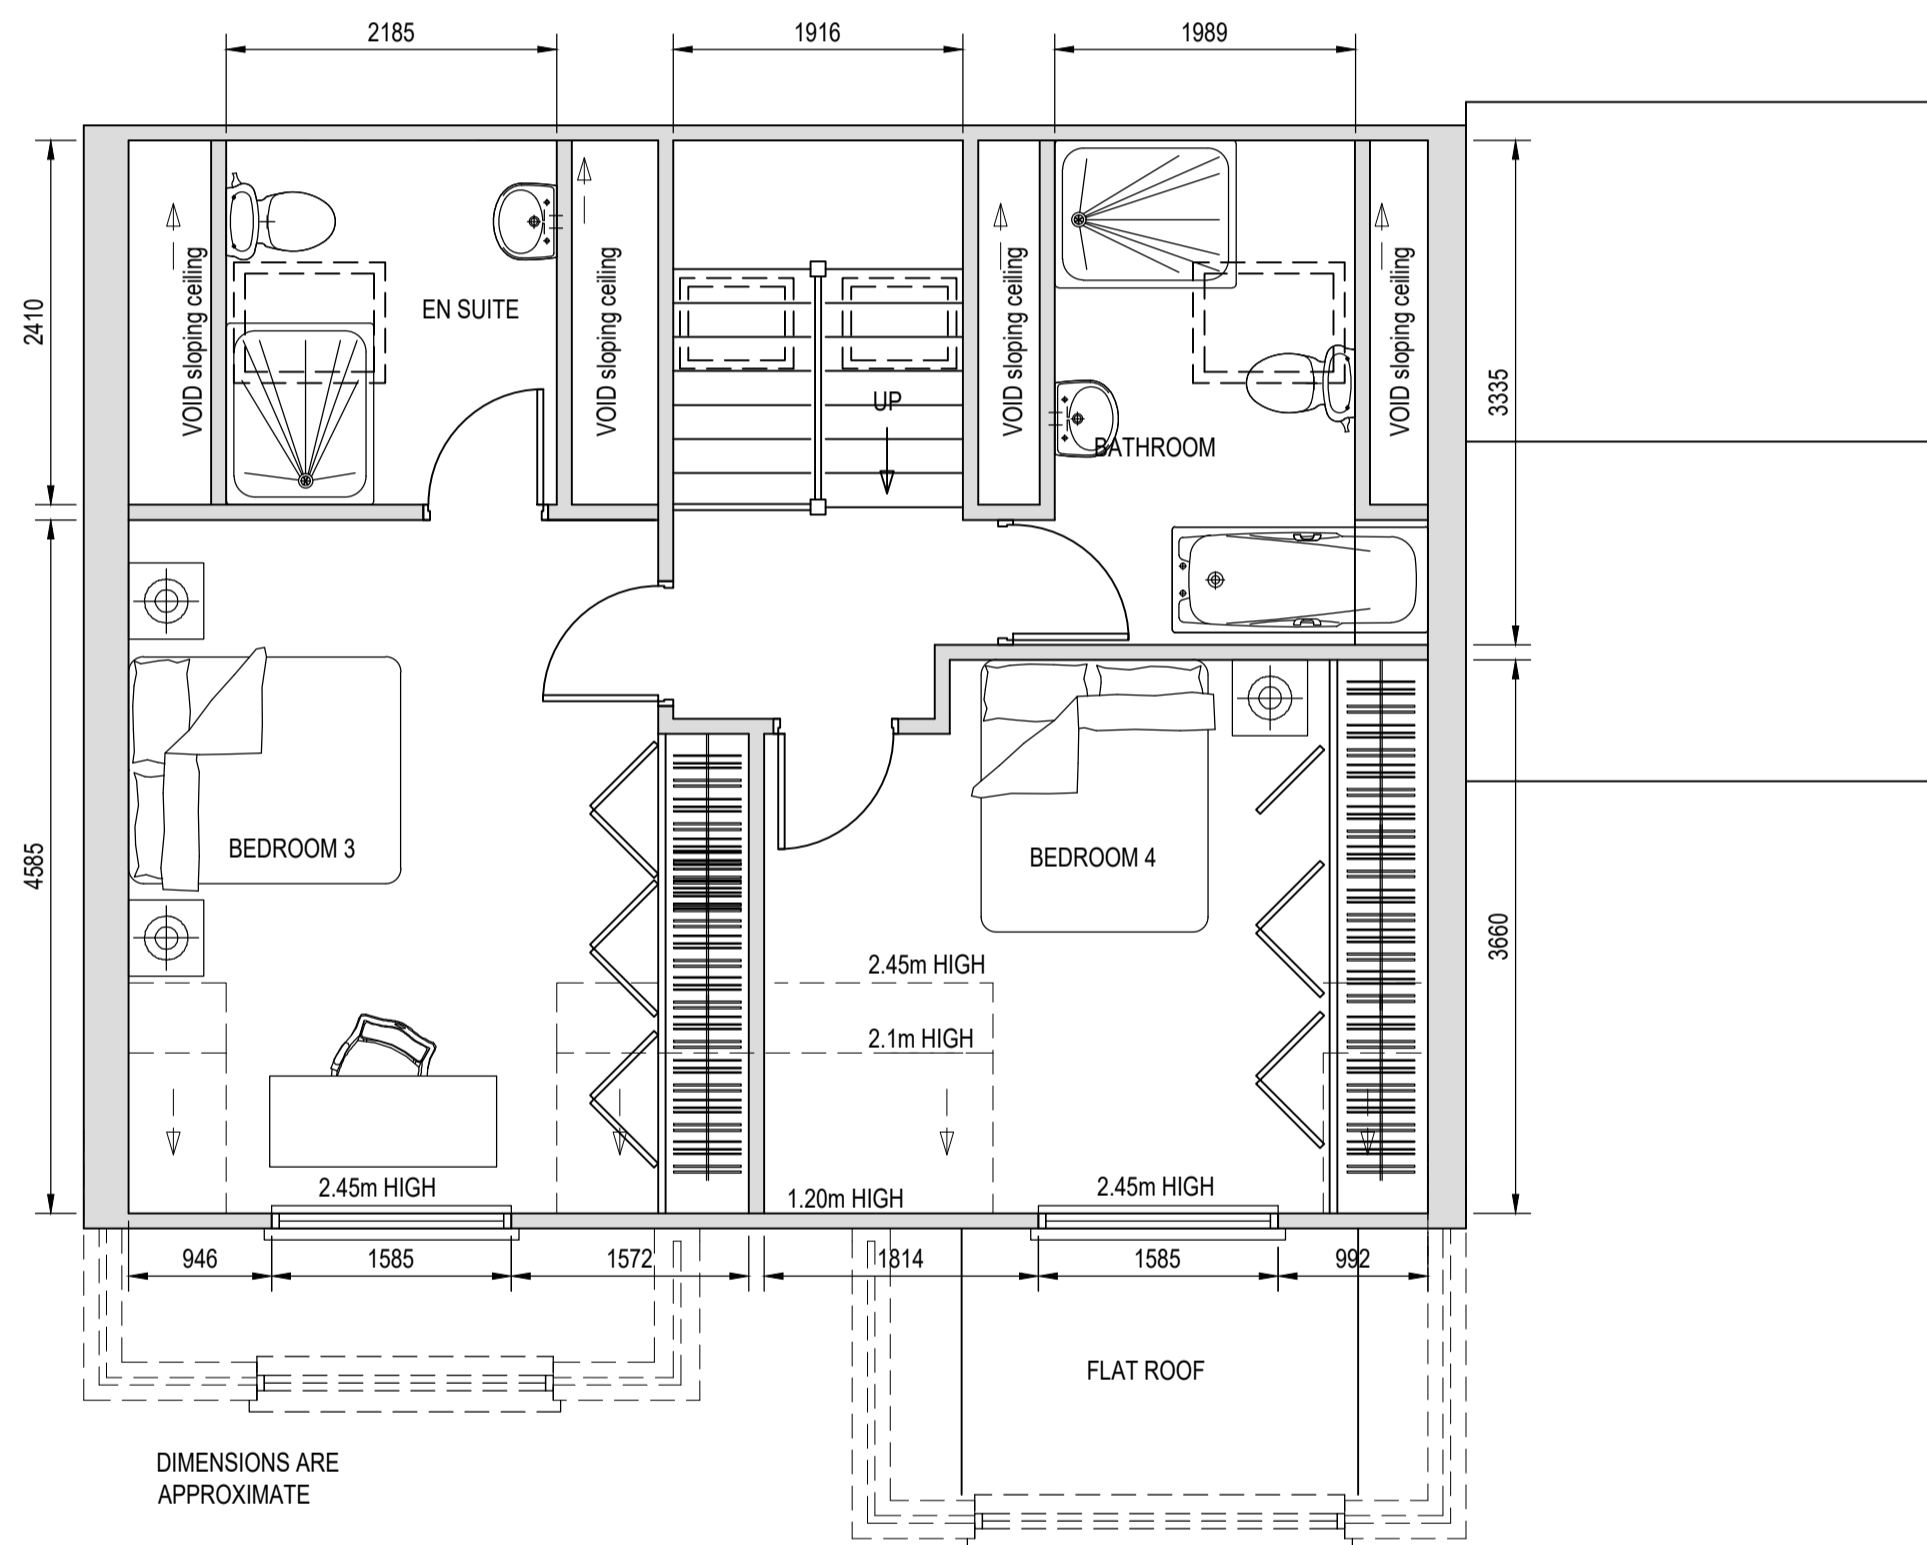


PROPOSED FIRST FLOOR PLAN
SCALE 1:50


DIMENSIONS ARE APPROXIMATE



SCALE BAR 1:1250

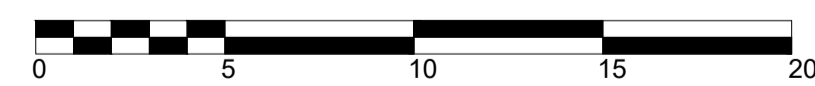


SCALE BAR 1:200

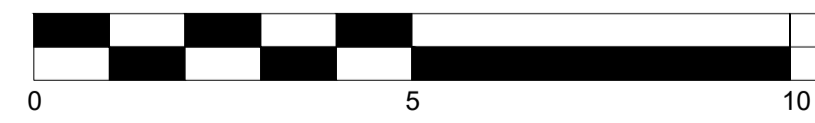

SCALE BAR 1:100

AT A1 SIZE

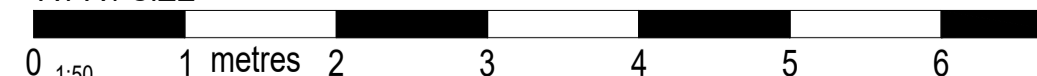

SCALE BAR 1:50

NOTES

1. THIS DRAWING REMAINS THE COPYRIGHT OF MMP DESIGN AND IS NOT TO BE COPIED ALTERED OR CHANGED WITHOUT PERMISSION.
2. ALL DIMENSIONS ARE IN MILLIMETRES, LEVELS IN METRES UNLESS NOTED OTHERWISE.
3. DO NOT SCALE THIS DRAWING.

Rev.	Revision	Date
C	REAR DORMER WINDOWS OMITTED	28.04.22
B	LANDING WINDOW AMENDED	31.03.22
A	SCHEME AMENDED	30.03.22

Client
Mr & Mrs. A. Sheehy

Project
Mayerling
Langley Park Road
Iver SLO 9RE

Title
CHALET BUNGALOW CONVERSION
AND SINGLE STOREY SIDE EXTENSION


Drawing Status:
PRELIMINARY

Date: JULY 2021 Drawn by: PS
Scales: AS SHOWN AT A1 Checked:

MMP DESIGN

Tel: 01895 235611
Email: mail@mmpdesign.co.uk

Job No.	Org. No.	Rev.
5090	P02	C

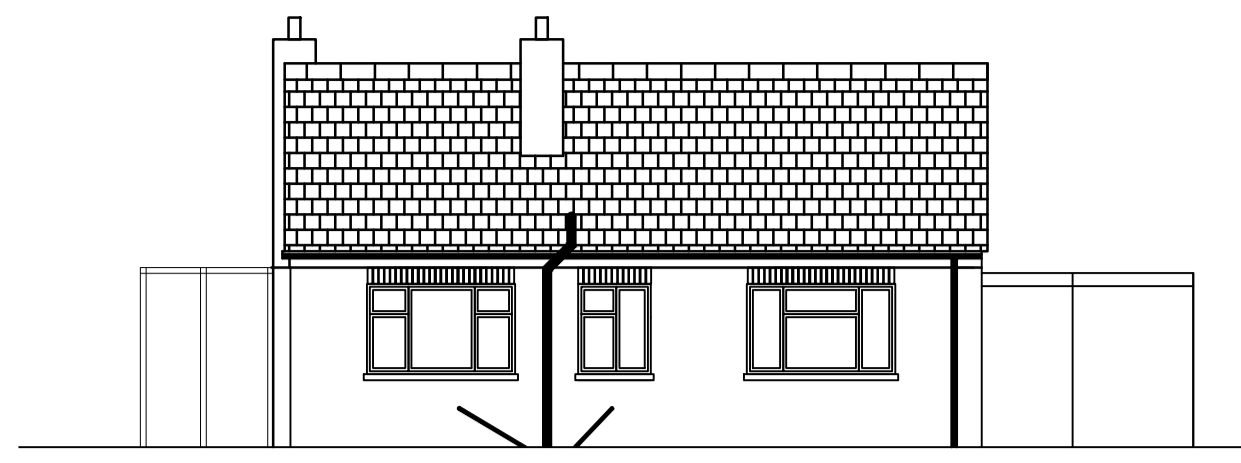


EXISTING REAR ELEVATION
SCALE 1:100



EXISTING FRONT ELEVATION
SCALE 1:100




EXISTING SIDE ELEVATION
SCALE 1:100

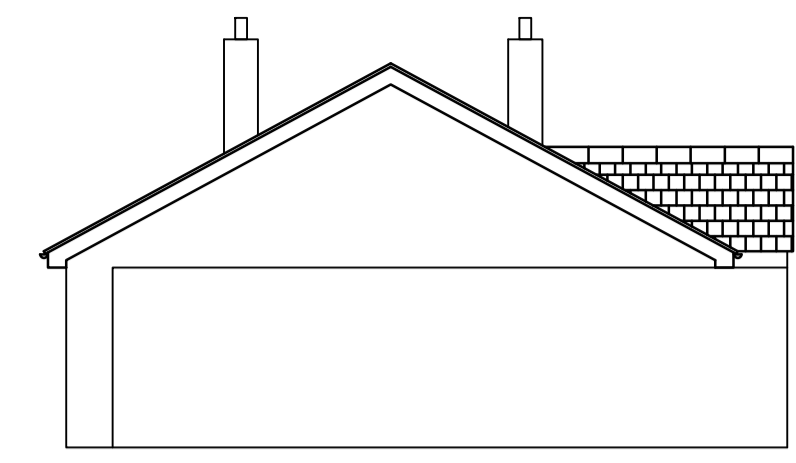

EXISTING SIDE ELEVATION
SCALE 1:100

ROOF TILES CONCRETE INTERLOCKING SLATE GRAY
WINDOWS WHITE FRAMED DOUBLE GLAZED
RAINWATER GOODS TO MATCH EXISTING

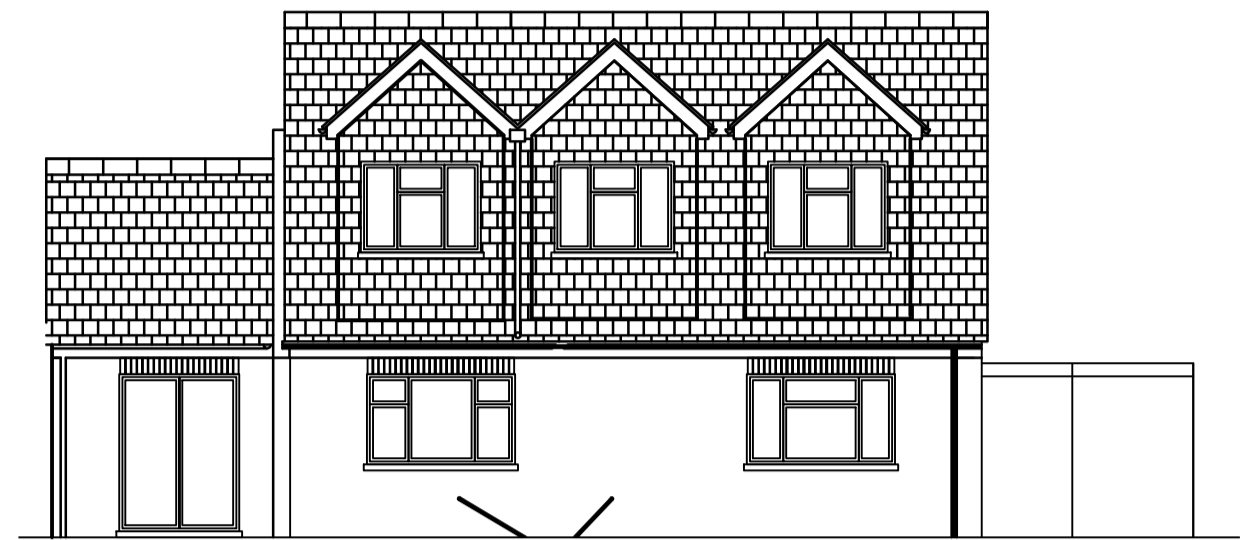


PROPOSED REAR ELEVATION
SCALE 1:100




PROPOSED FRONT ELEVATION
SCALE 1:100




PROPOSED SIDE ELEVATION
SCALE 1:100

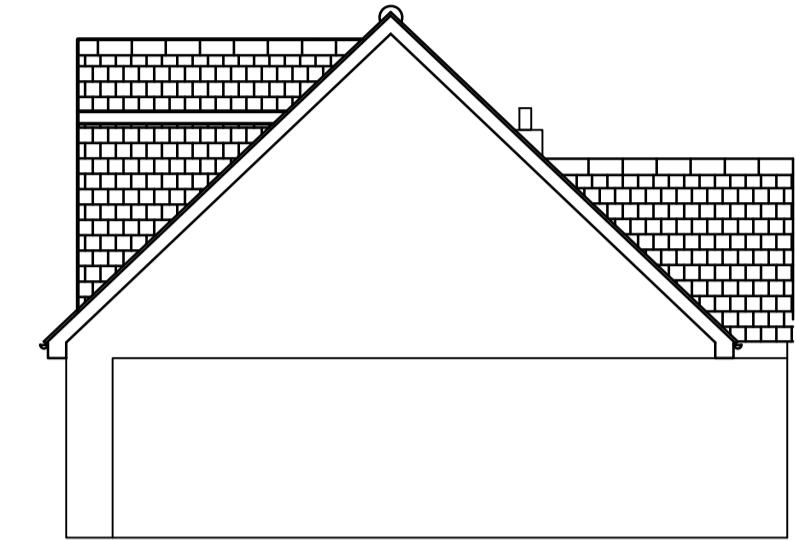



PROPOSED SIDE ELEVATION
SCALE 1:100

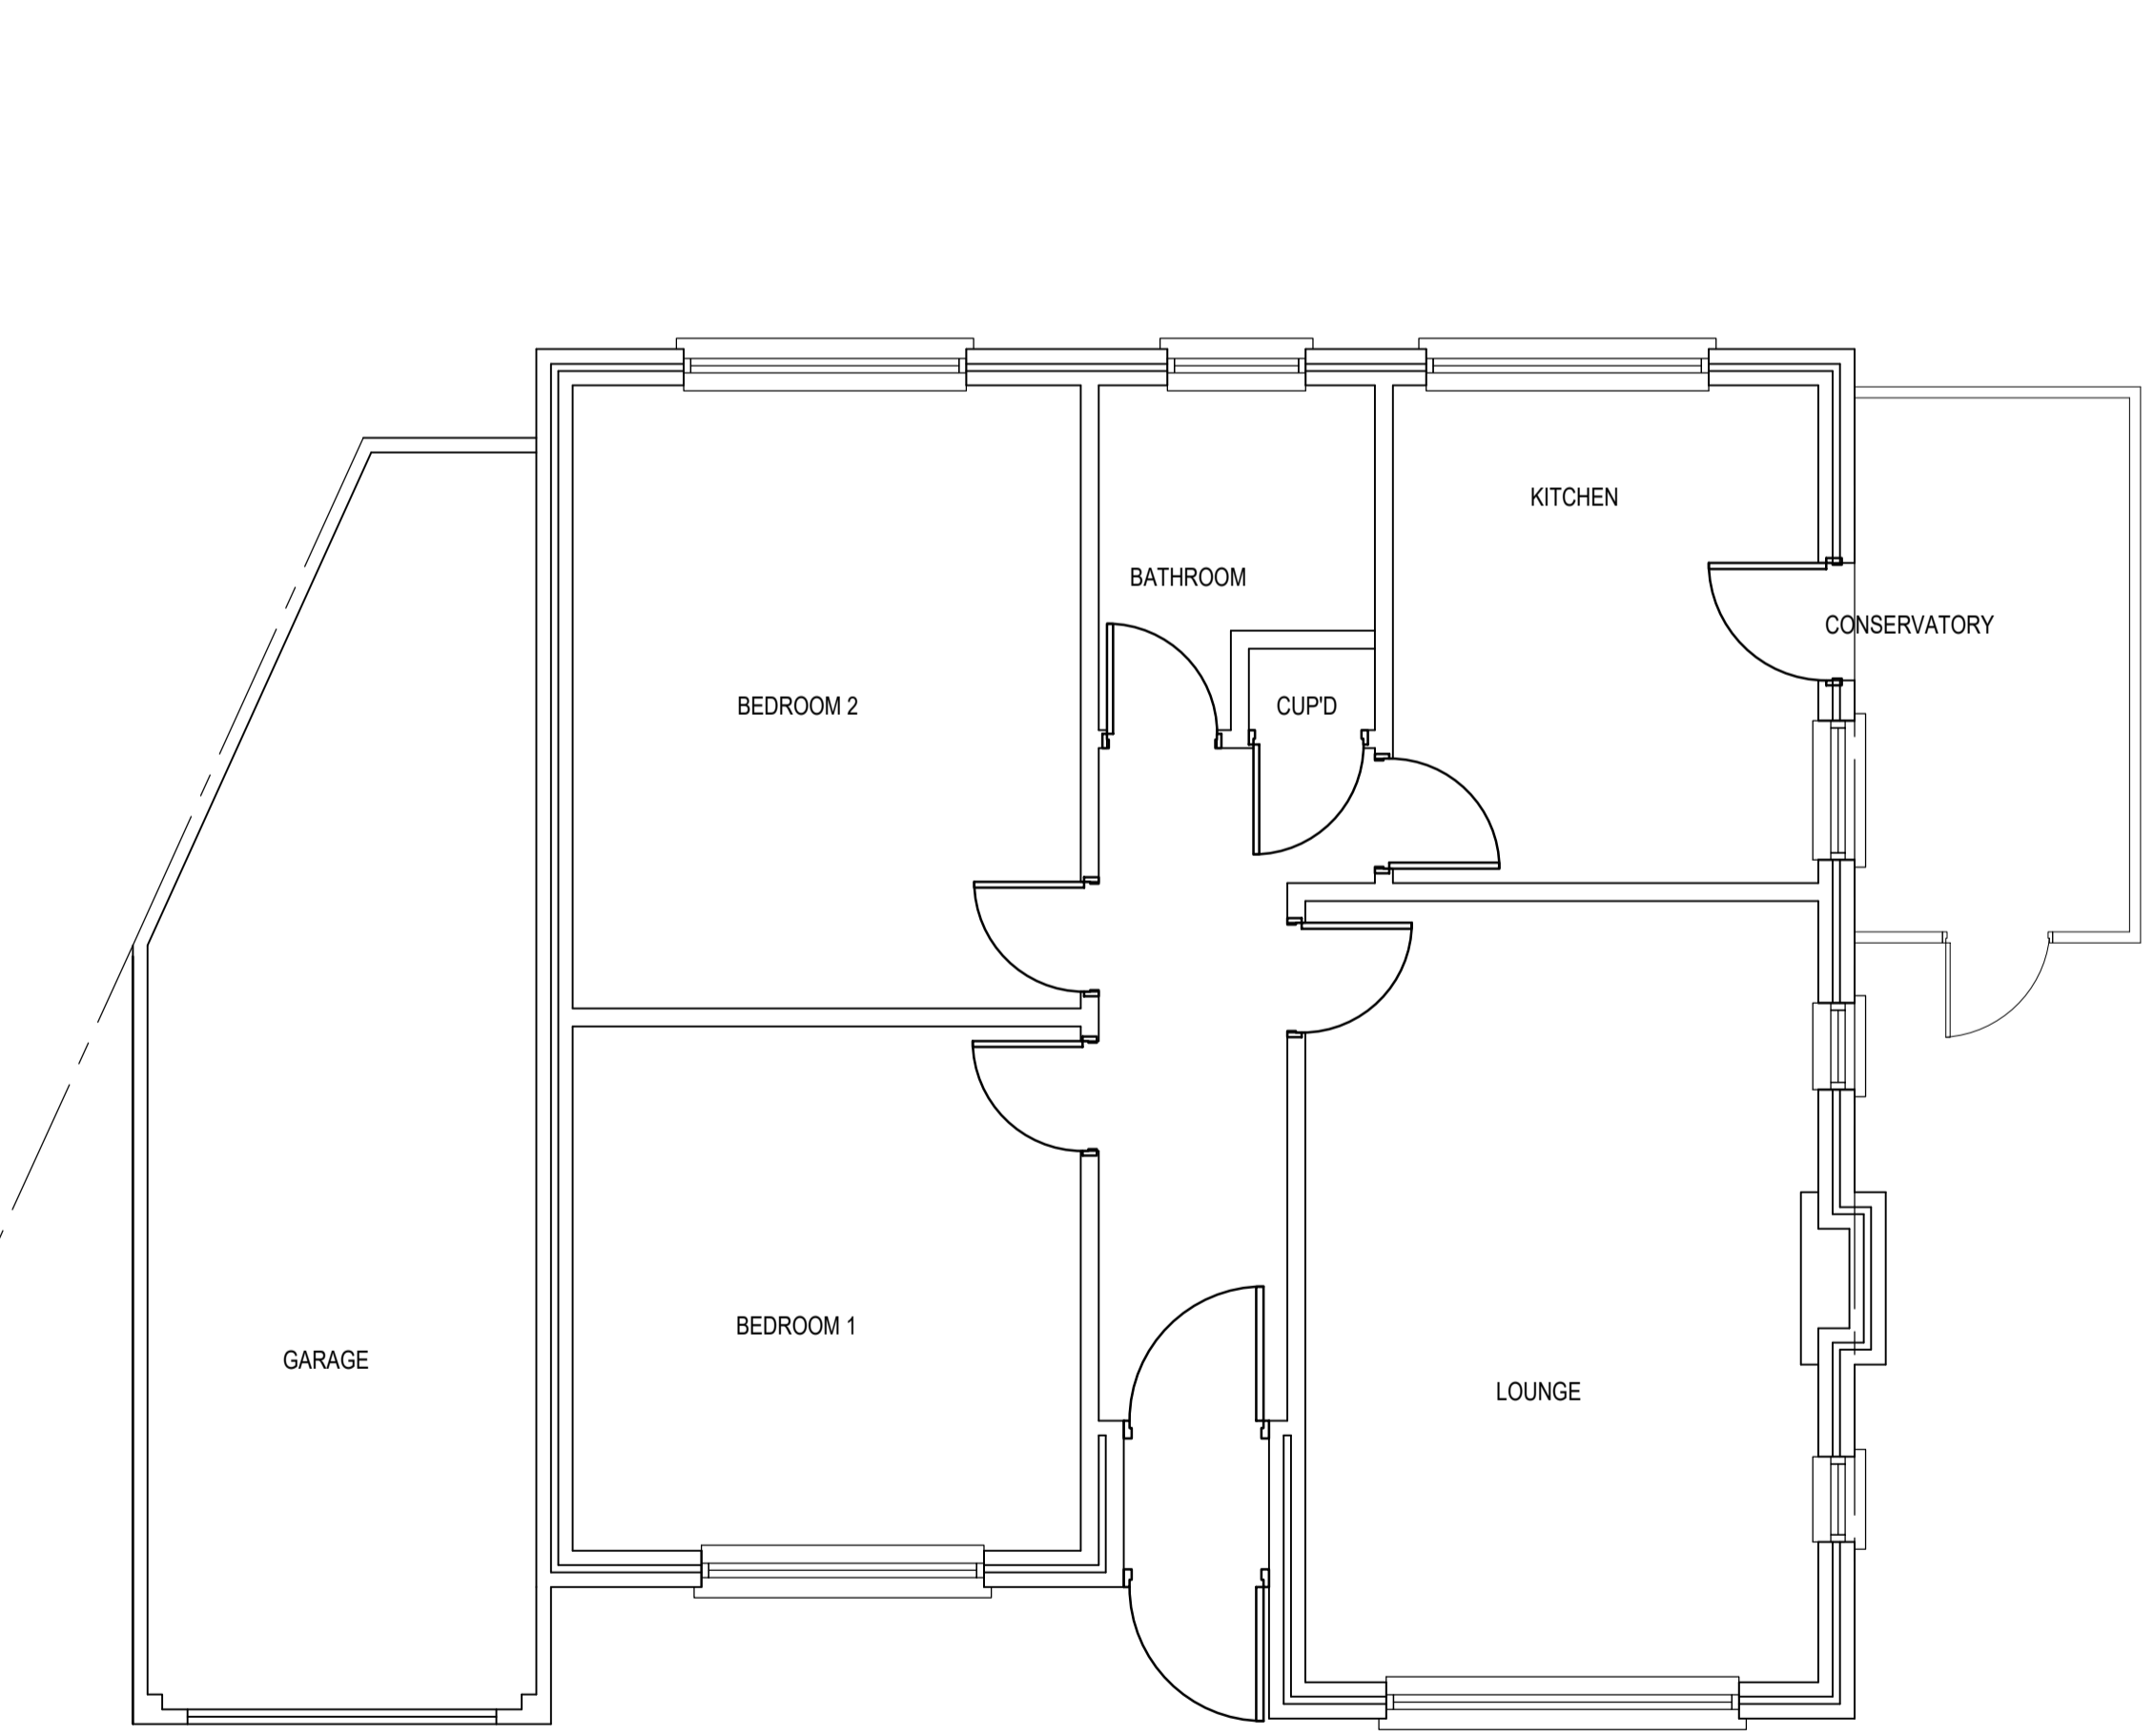

EXISTING GROUND FLOOR PLAN
SCALE 1:50

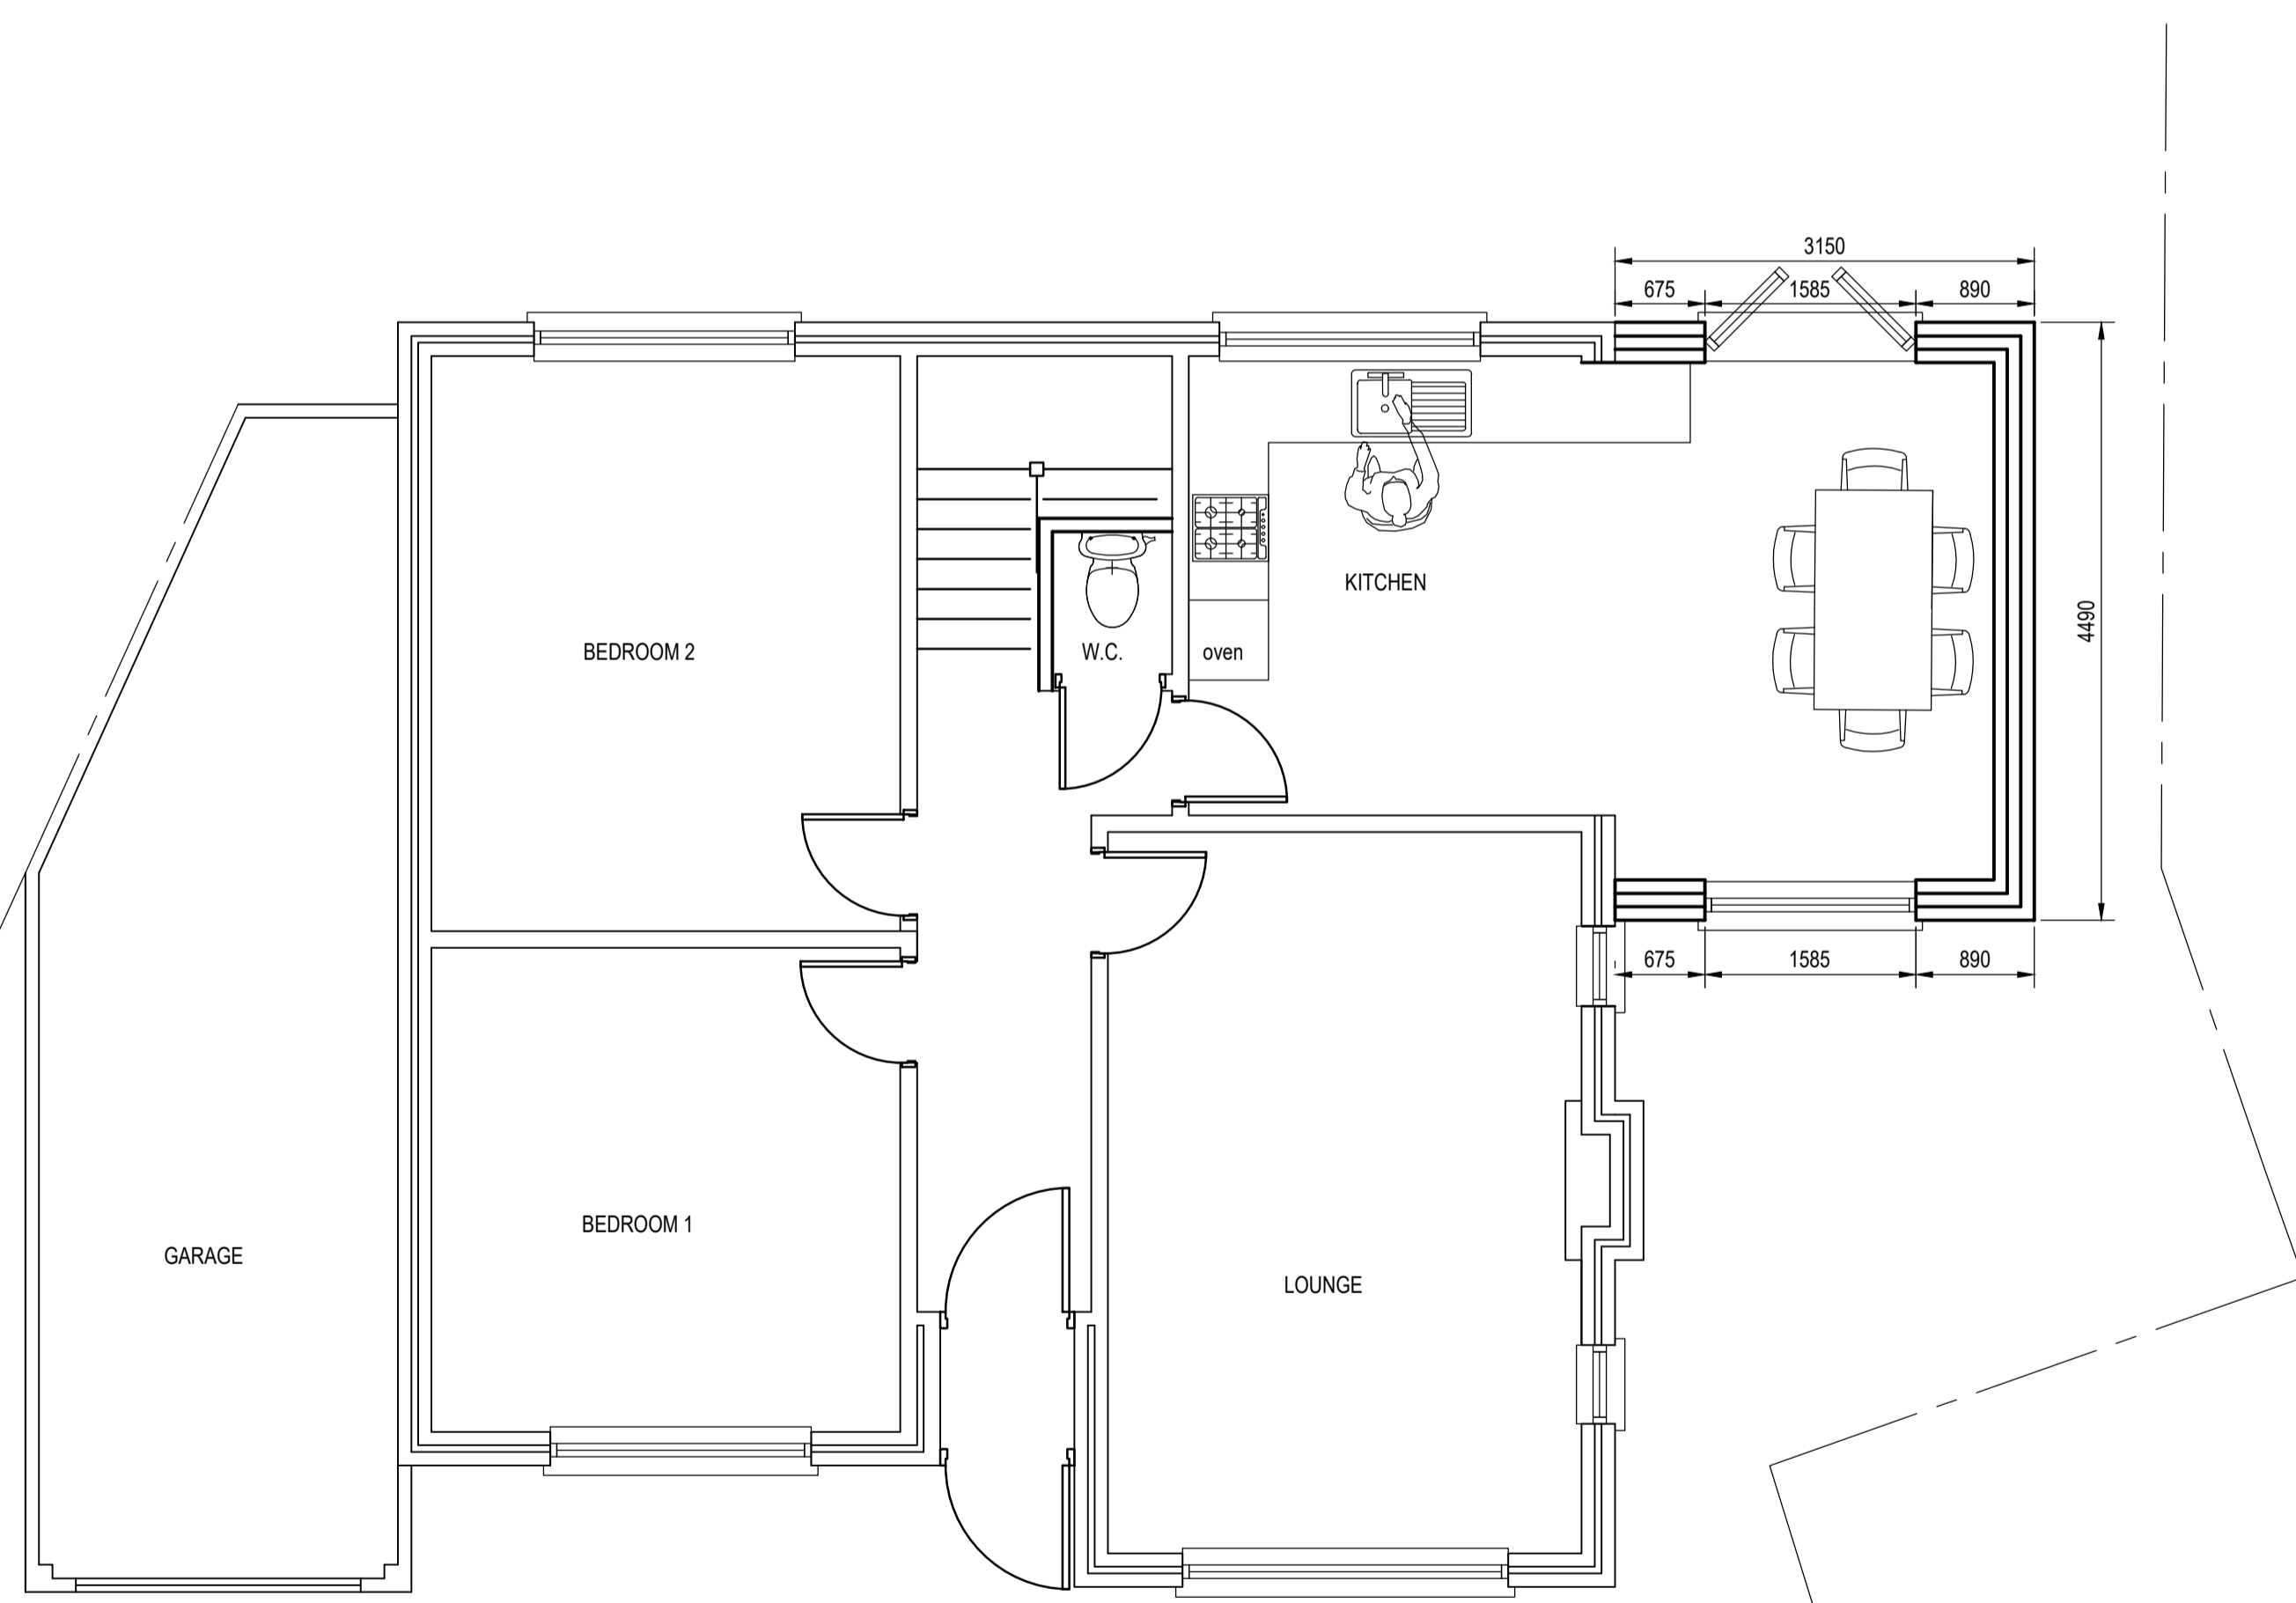

PROPOSED GROUND FLOOR PLAN
SCALE 1:50

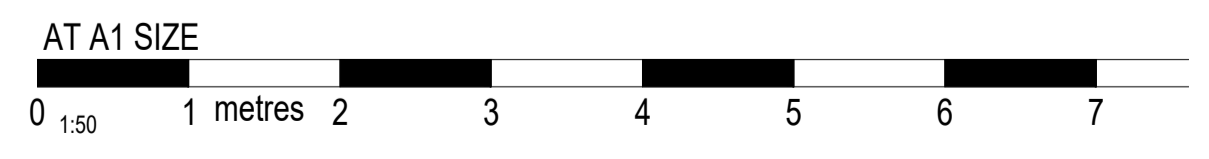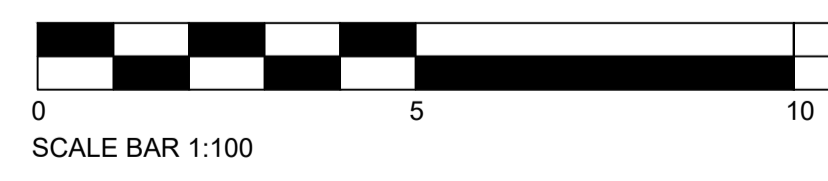

NOTES

1. THIS DRAWING REMAINS THE COPYRIGHT OF MMP DESIGN AND IS NOT TO BE COPIED ALTERED OR CHANGED WITHOUT PERMISSION.
2. ALL DIMENSIONS ARE IN MILLIMETRES, LEVELS IN METRES UNLESS NOTED OTHERWISE.
3. DO NOT SCALE THIS DRAWING.

Rev.	Revision	Date
A	REAR ELEVATION AMENDED	26.08.21

Client
Mr & Mrs. A. Sheehy

Project
Mayling
Langley Park Road
Iver SLO 9RE

Title
CHALET BUNGALOW CONVERSION
AND SINGLE STOREY SIDE EXTENSION


Drawing Status:
PRELIMINARY

Date: JULY 2021 Drawn by: PS
Scales: AS SHOWN AT A1 Checked:

MMP DESIGN

Tel: 01895 235611
Email: mail@mmpdesign.co.uk

Job No.	Dwg. No.	Rev.
5090	P01	A

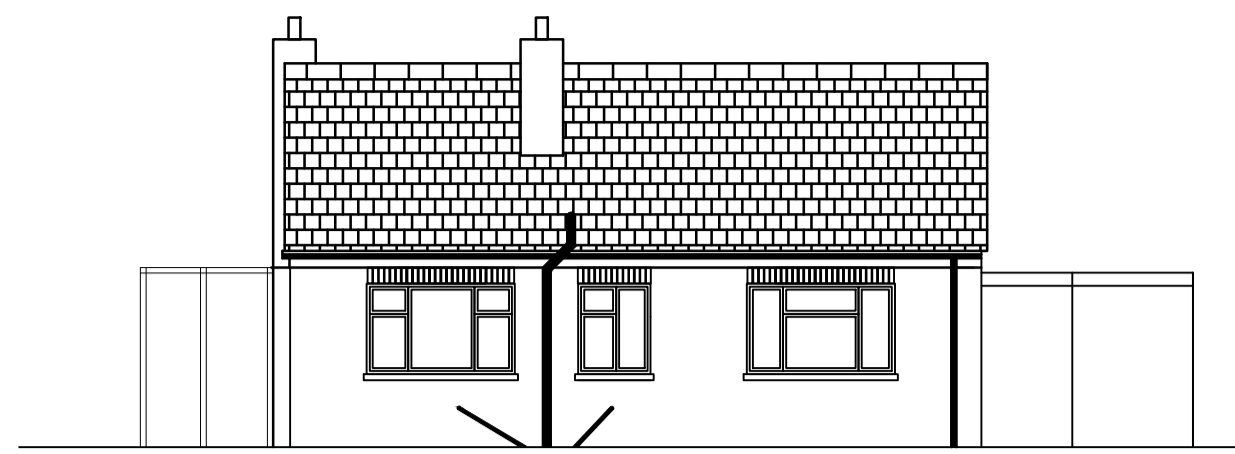


EXISTING REAR ELEVATION
SCALE 1:100




EXISTING FRONT ELEVATION
SCALE 1:100



EXISTING SIDE ELEVATION
SCALE 1:100

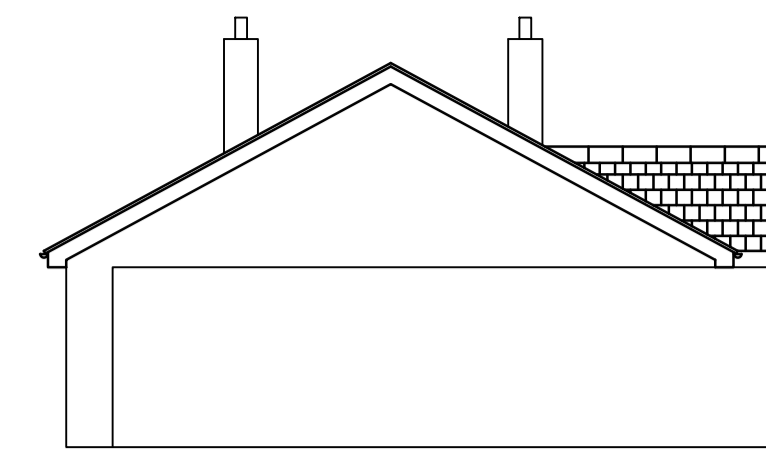

EXISTING SIDE ELEVATION
SCALE 1:100

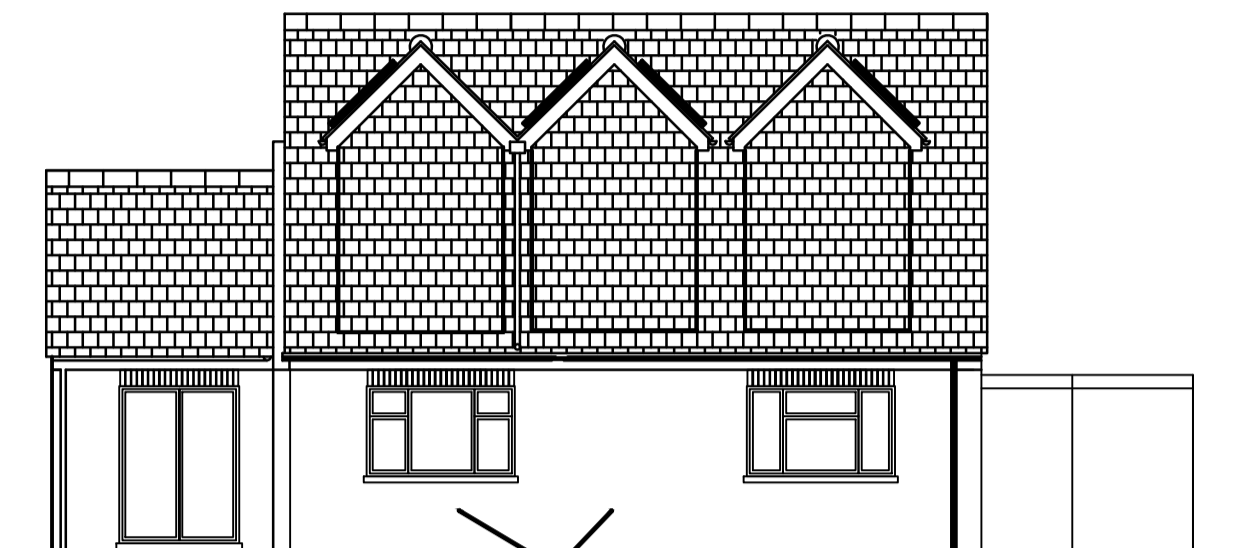


PROPOSED REAR ELEVATION
SCALE 1:100



PROPOSED FRONT ELEVATION
SCALE 1:100




PROPOSED SIDE ELEVATION
SCALE 1:100

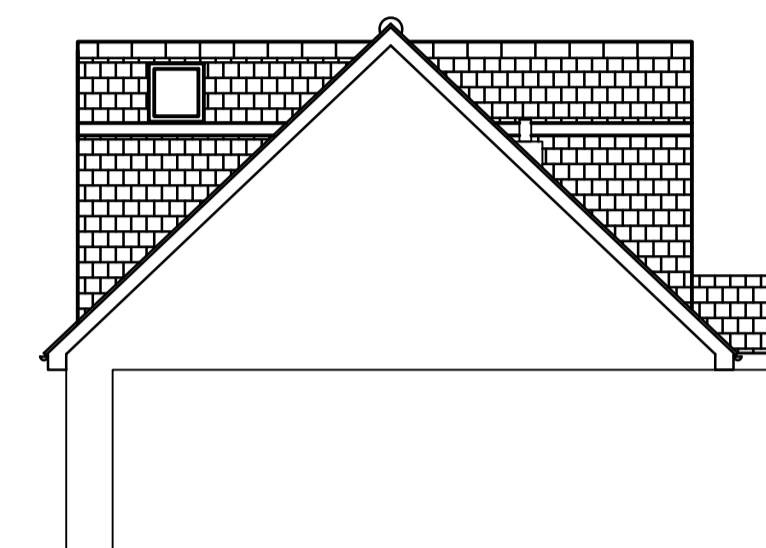


PROPOSED SIDE ELEVATION
SCALE 1:100


ROOF TILES CONCRETE INTERLOCKING SLATE GRAY
WINDOWS WHITE FRAMED DOUBLE GLAZED
RAINWATER GOODS TO MATCH EXISTING

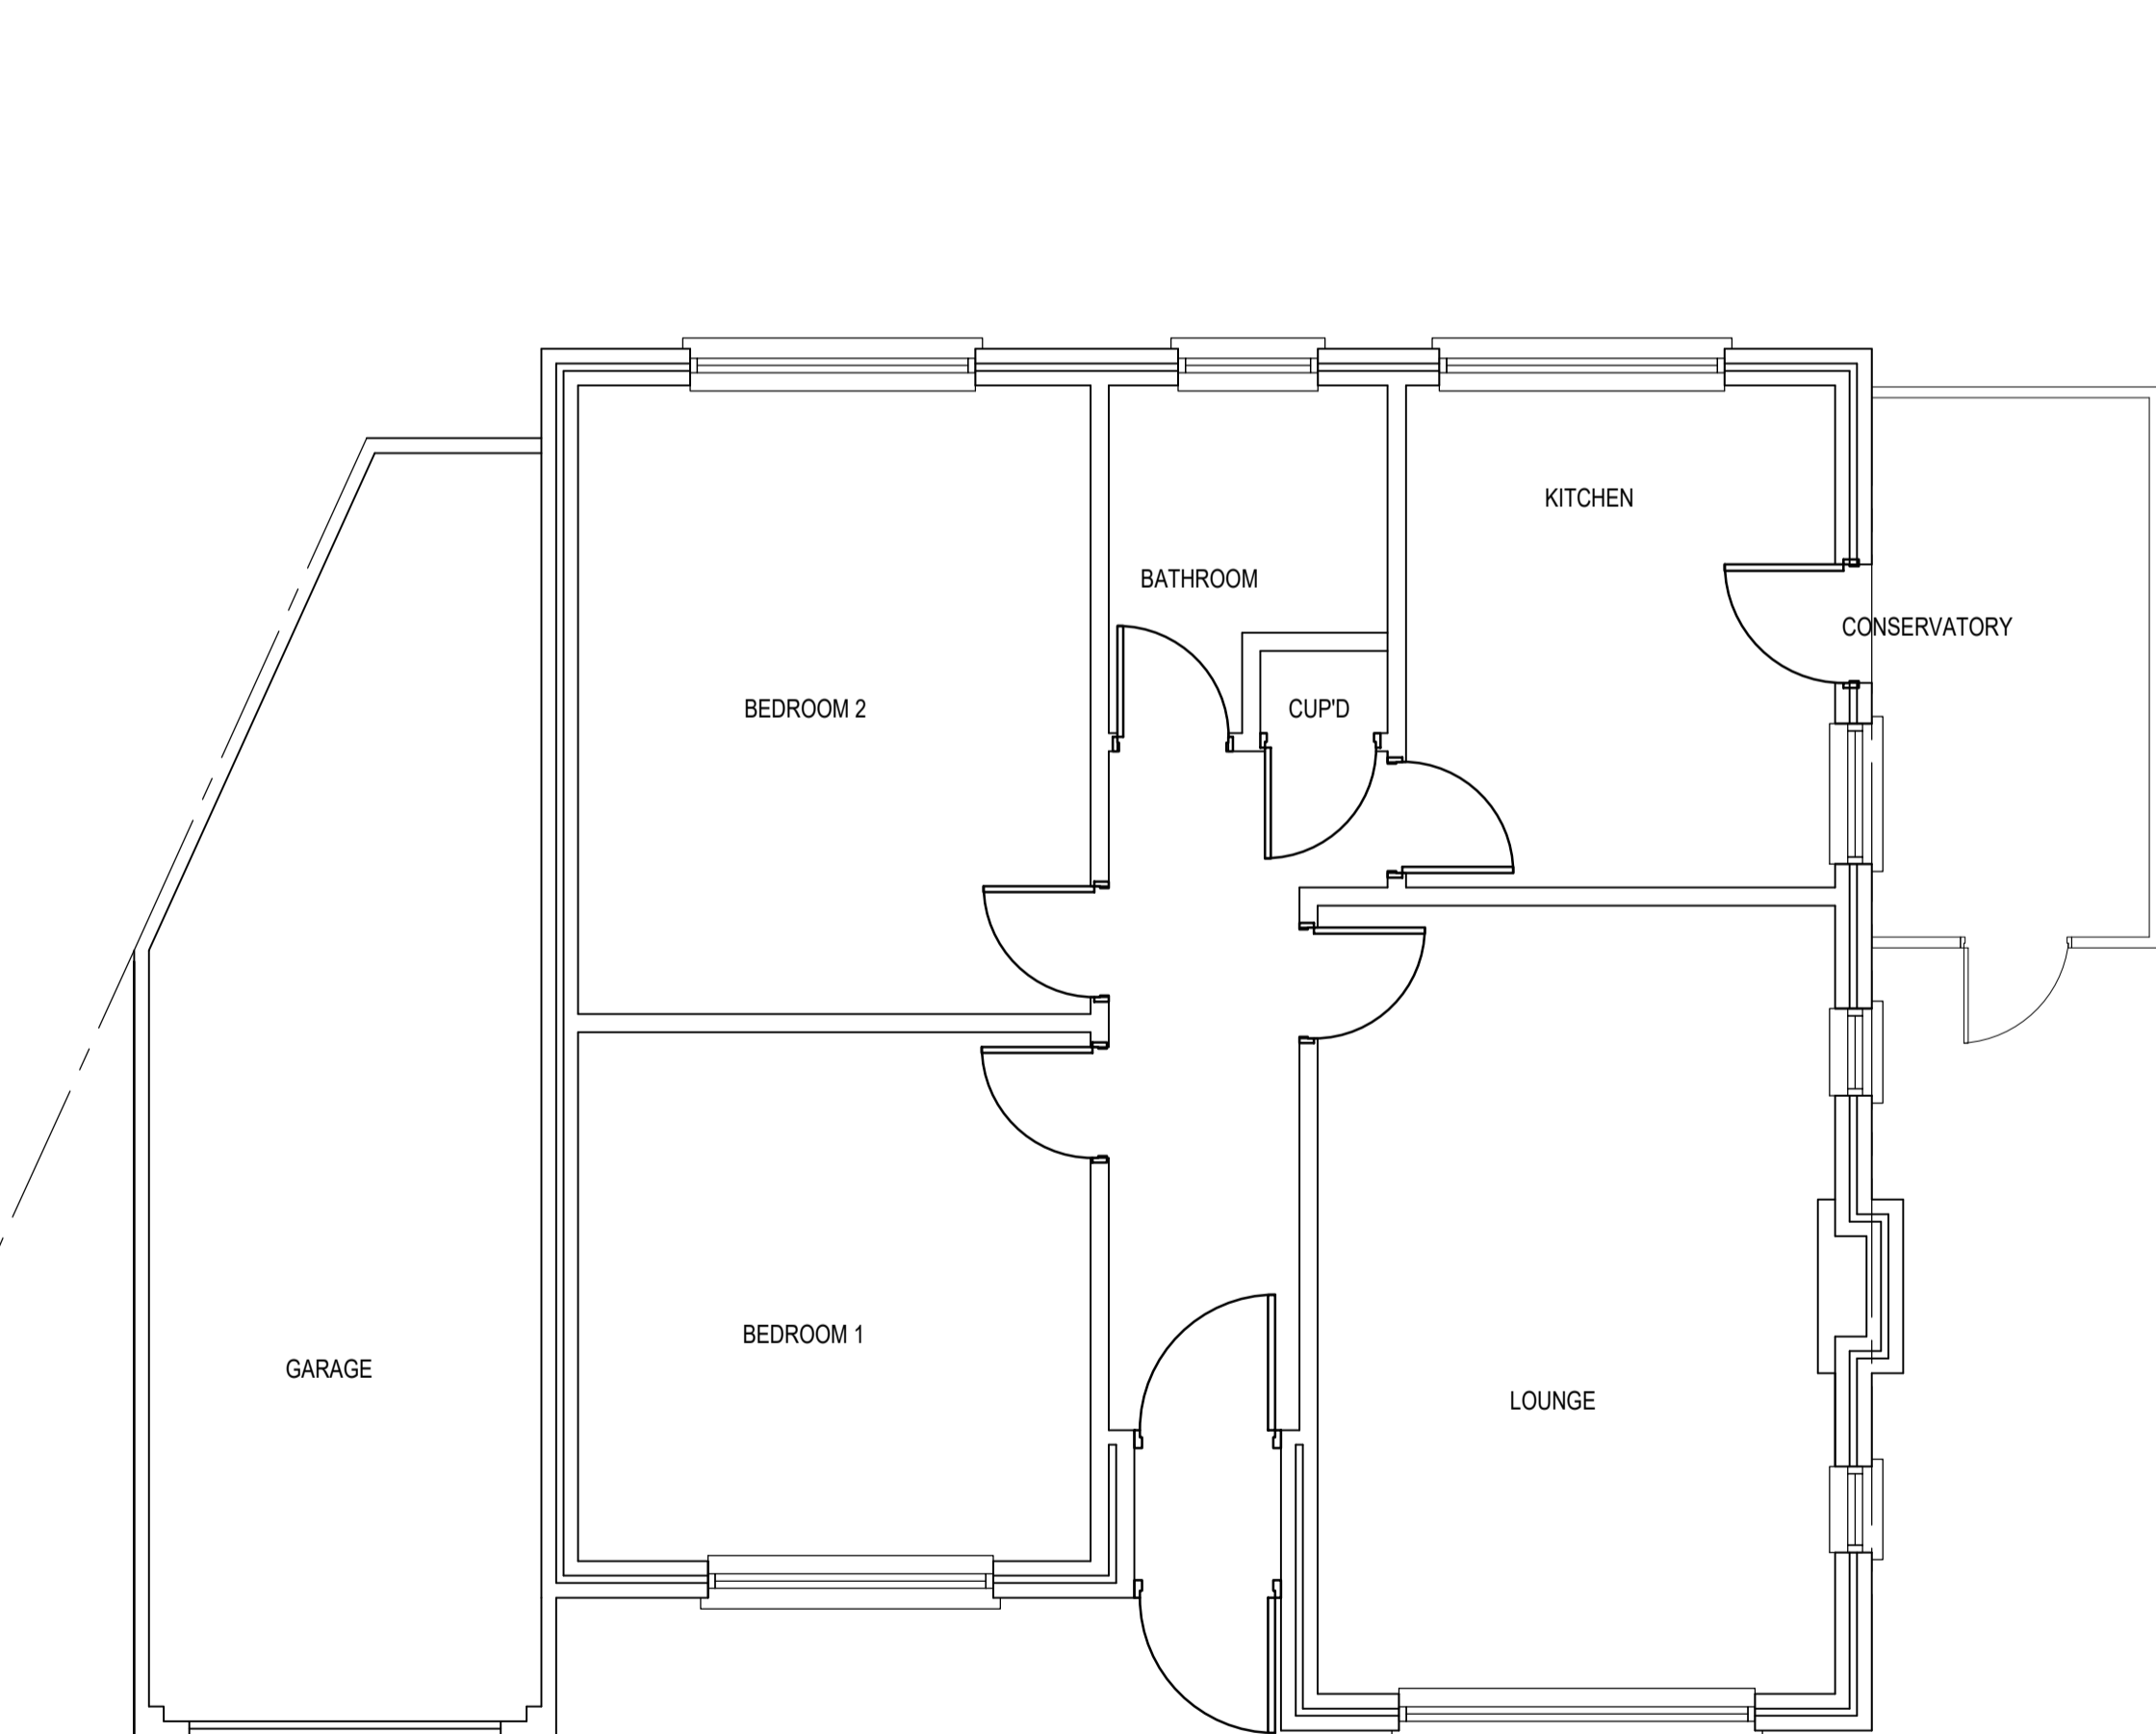

EXISTING GROUND FLOOR PLAN
SCALE 1:50

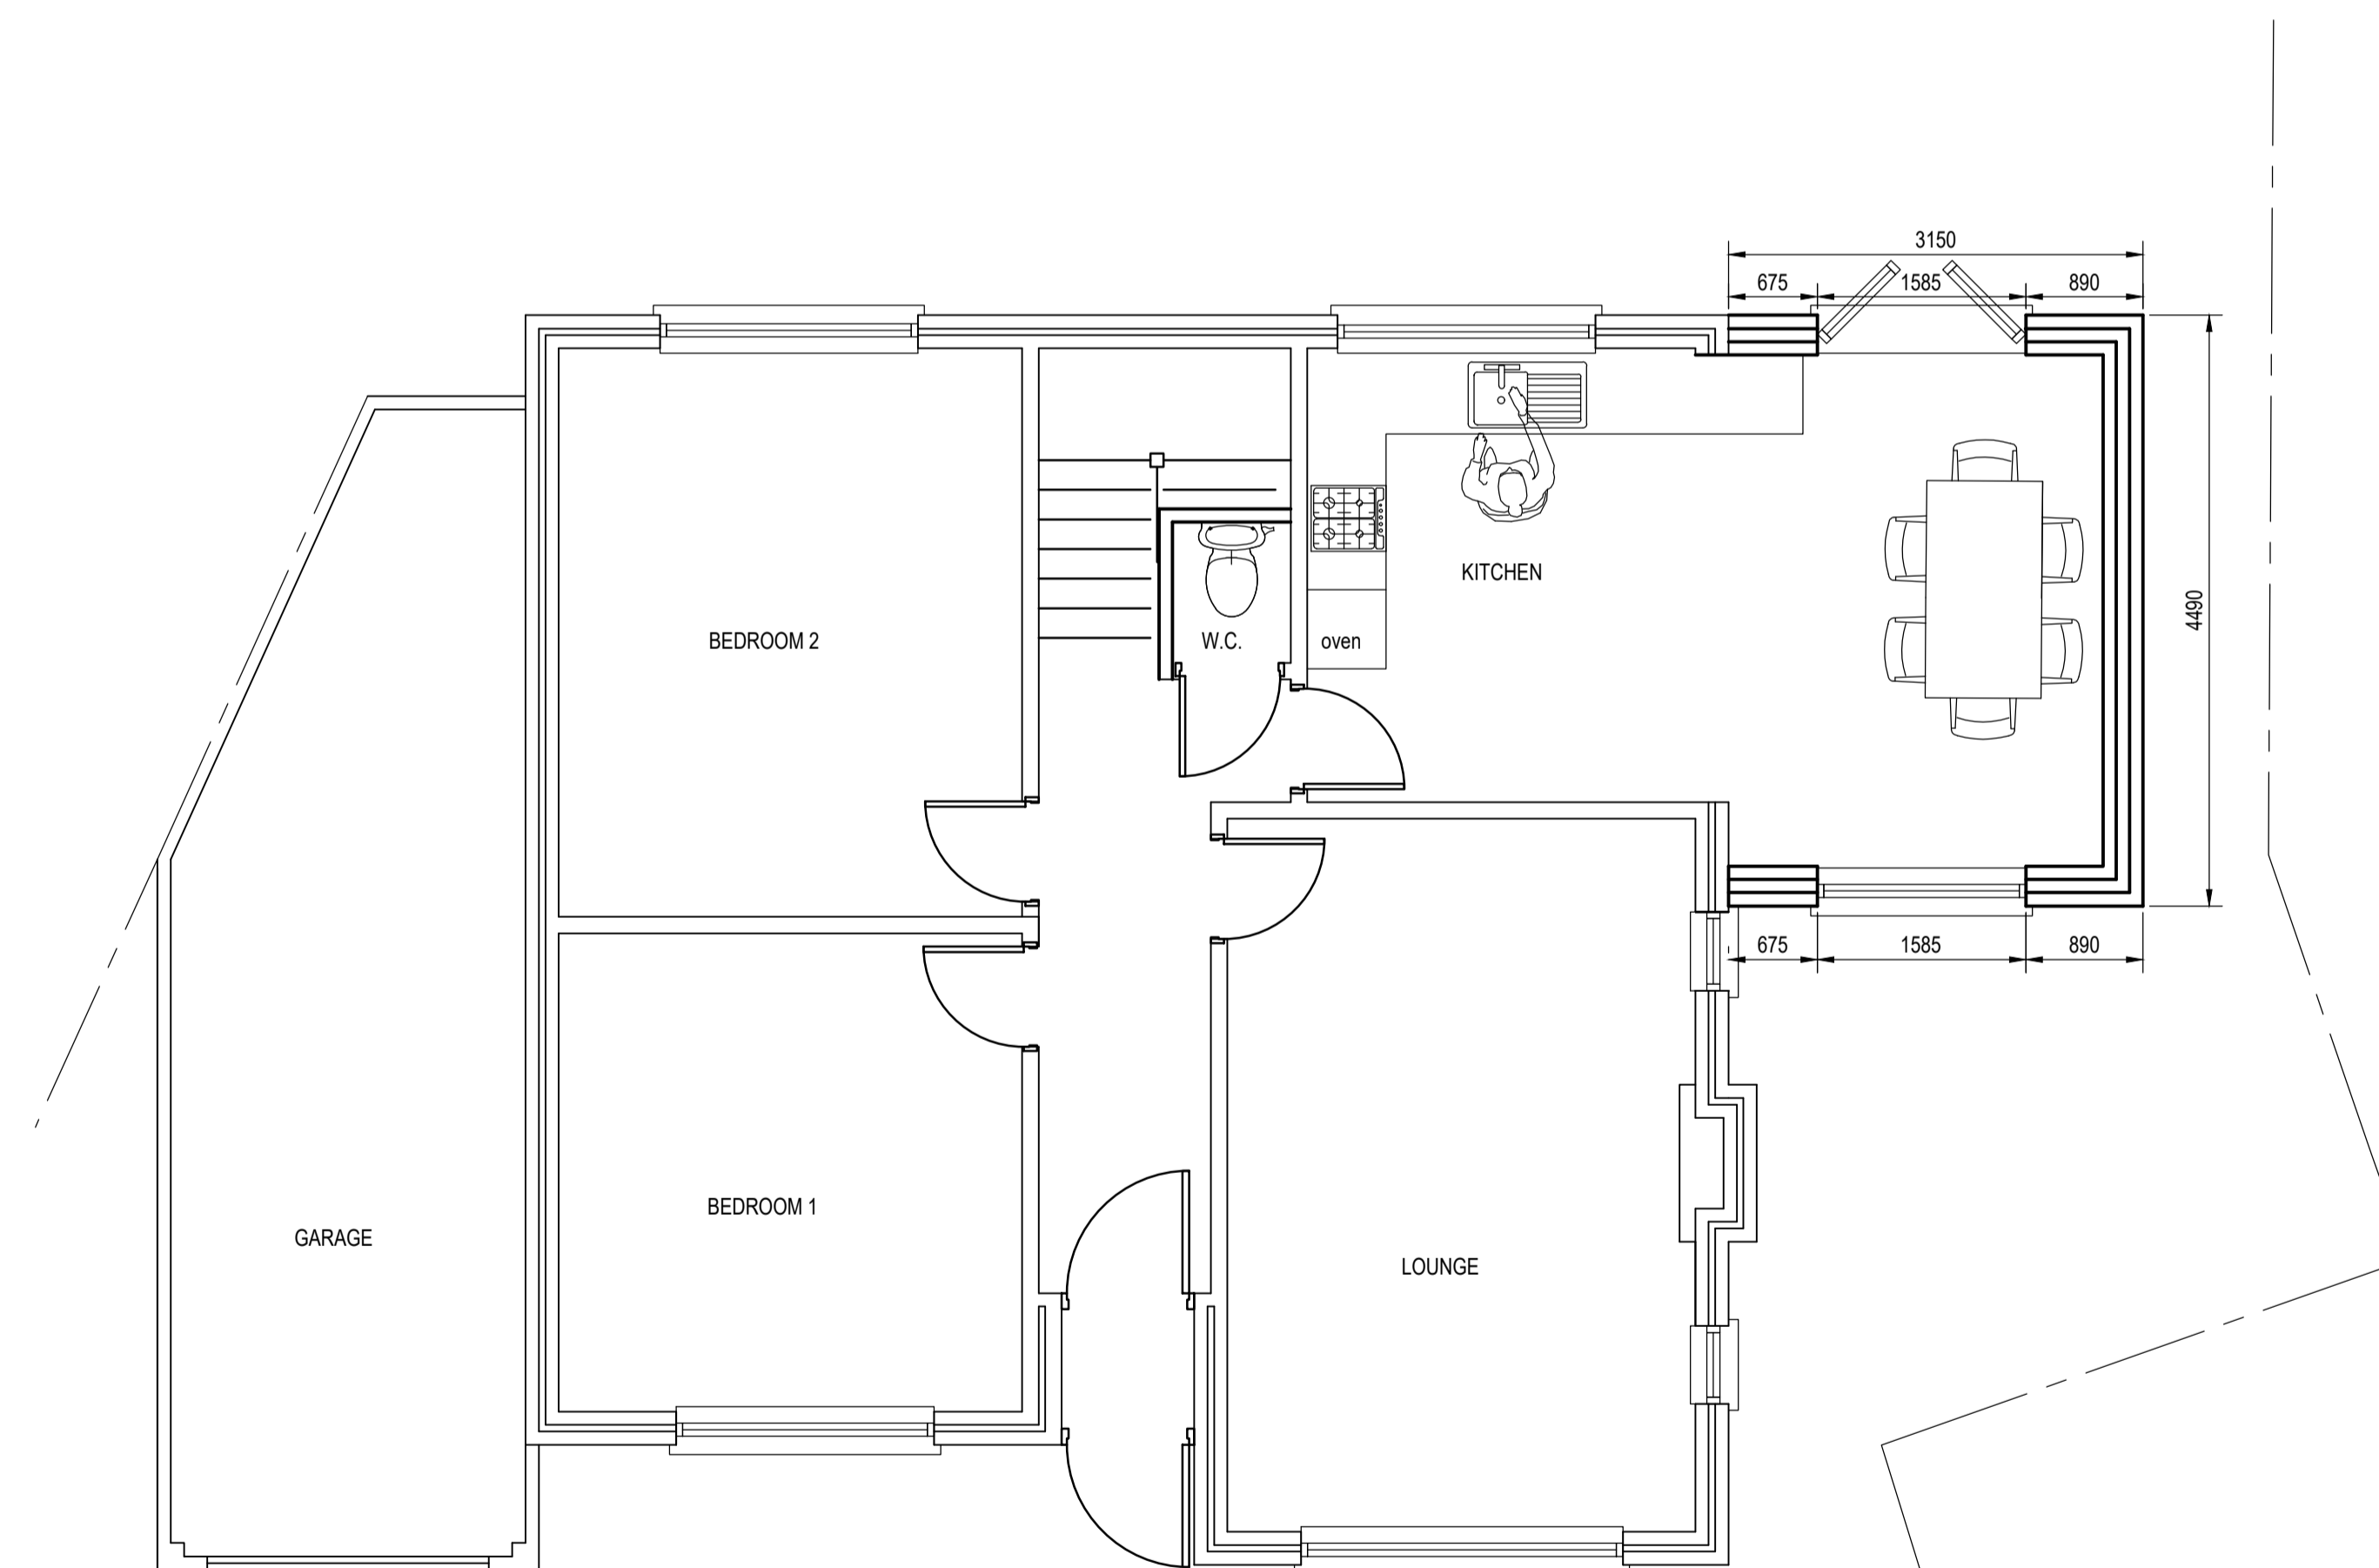

PROPOSED GROUND FLOOR PLAN
SCALE 1:50

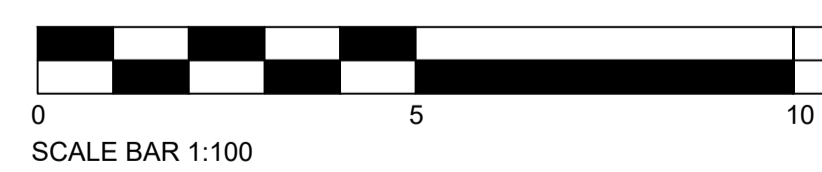

NOTES

1. THIS DRAWING REMAINS THE COPYRIGHT OF MMP DESIGN AND IS NOT TO BE COPIED ALTERED OR CHANGED WITHOUT PERMISSION.
2. ALL DIMENSIONS ARE IN MILLIMETRES, LEVELS IN METRES UNLESS NOTED OTHERWISE.
3. DO NOT SCALE THIS DRAWING.

Rev.	Revision	Date
D	REAR ELEVATION WINDOWS OMITTED	28.04.22
C	REAR ELEVATION WINDOWS AMENDED	31.03.22
B	SCHEME AMENDED	30.03.22
A	REAR ELEVATION AMENDED	28.08.21

Client
Mr & Mrs. A. Sheehy

Project
Mayering
Langley Park Road
Iver SLO 9RE

Title
CHALET BUNGALOW CONVERSION
AND SINGLE STOREY SIDE EXTENSION

Drawing Status:
PRELIMINARY

Date: JULY 2021 Drawn by: PS
Scales: AS SHOWN AT A1 Checked:

MMP DESIGN

Tel: 01895 235611
Email: mail@mmpdesign.co.uk

Job No.	Drw. No.	Rev.
5090	P01	D