


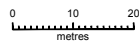



Site Plan 1 : 1250 143 Ashford Road, Iver

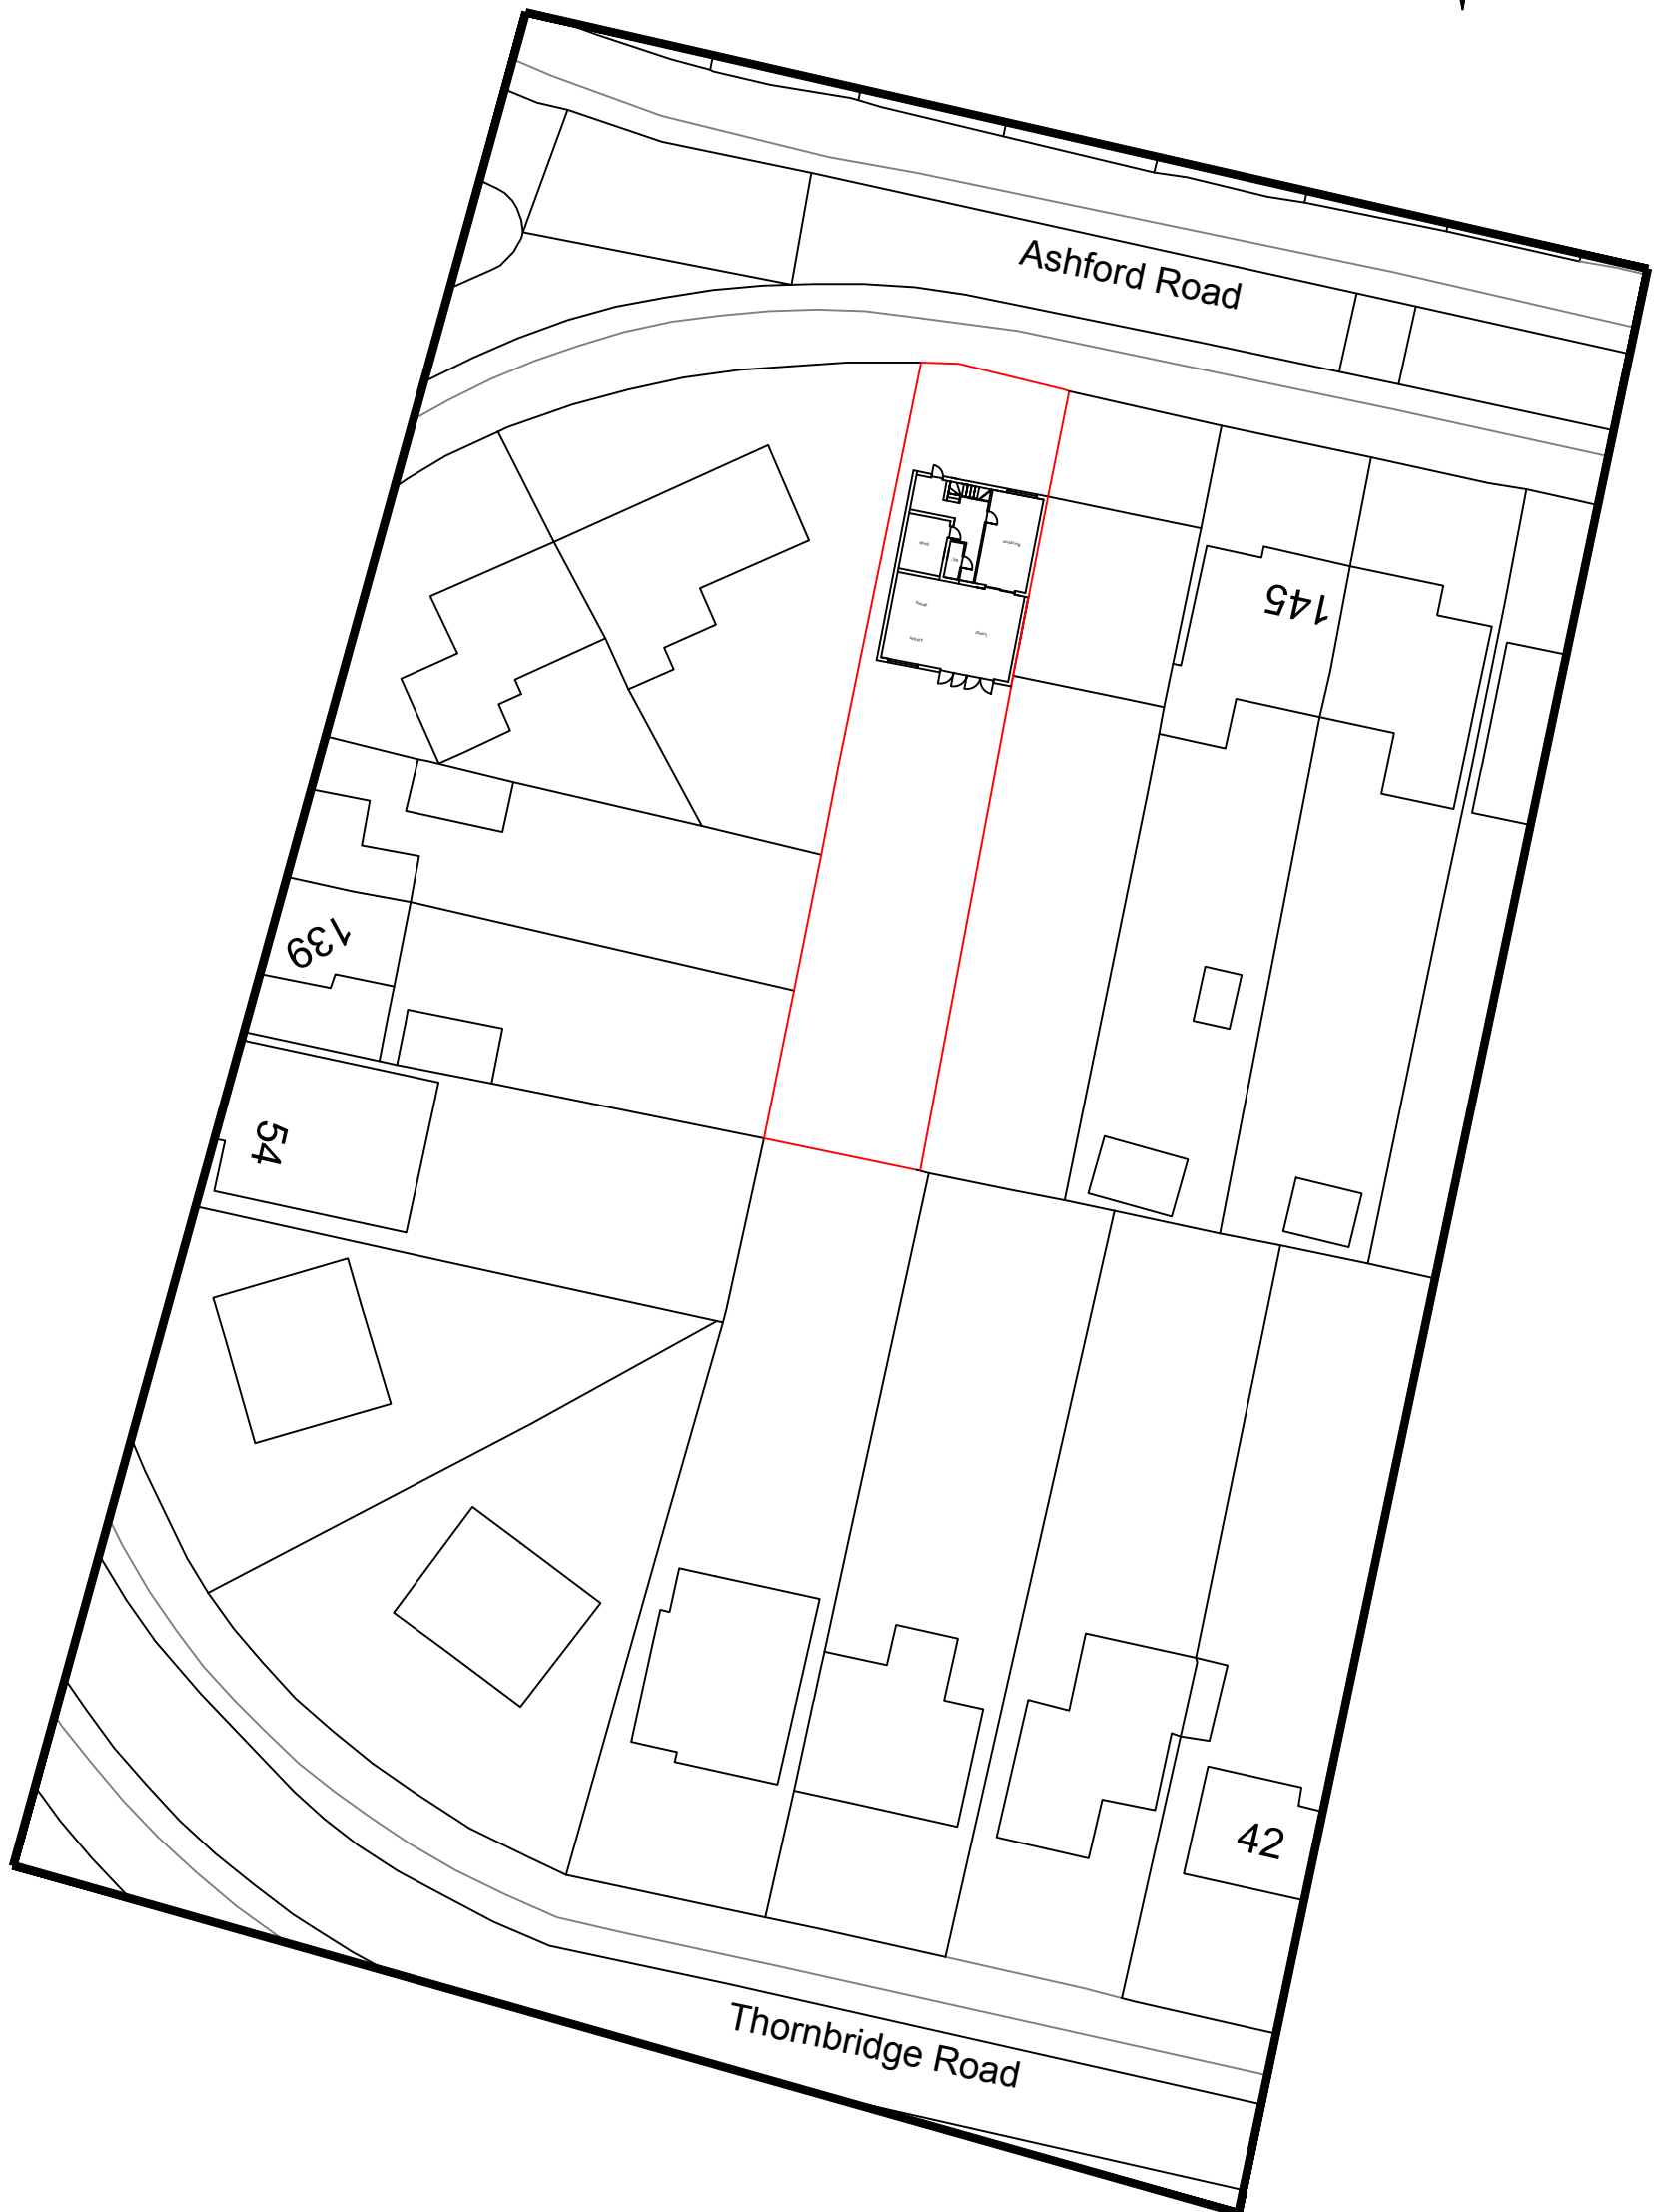

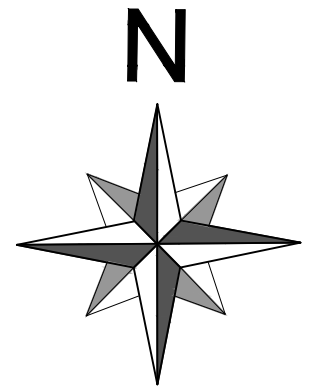

Block Plan 1 : 500 143 Ashford Road, Iver

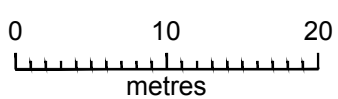

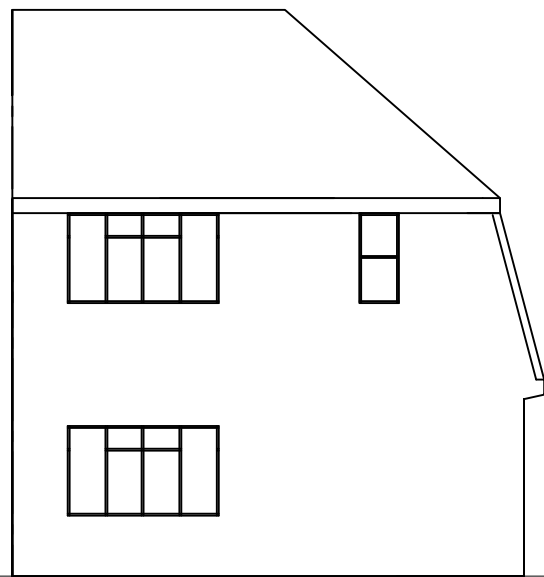



Existing Front elevation




Existing side elevation




Existing rear elevation

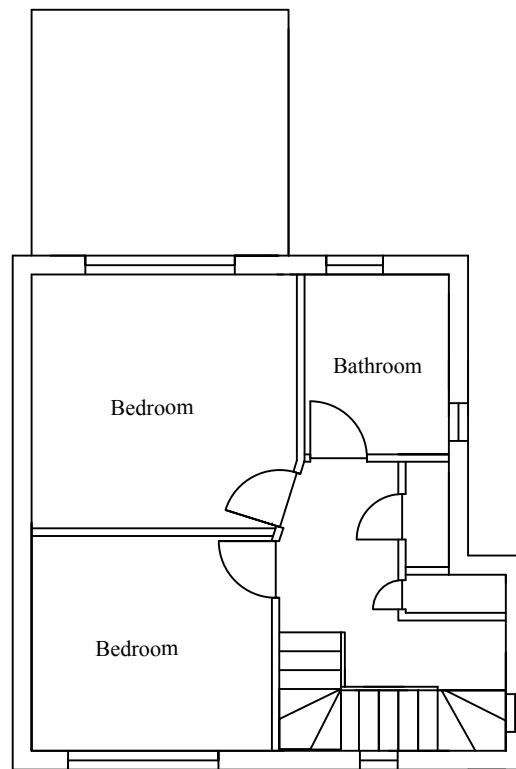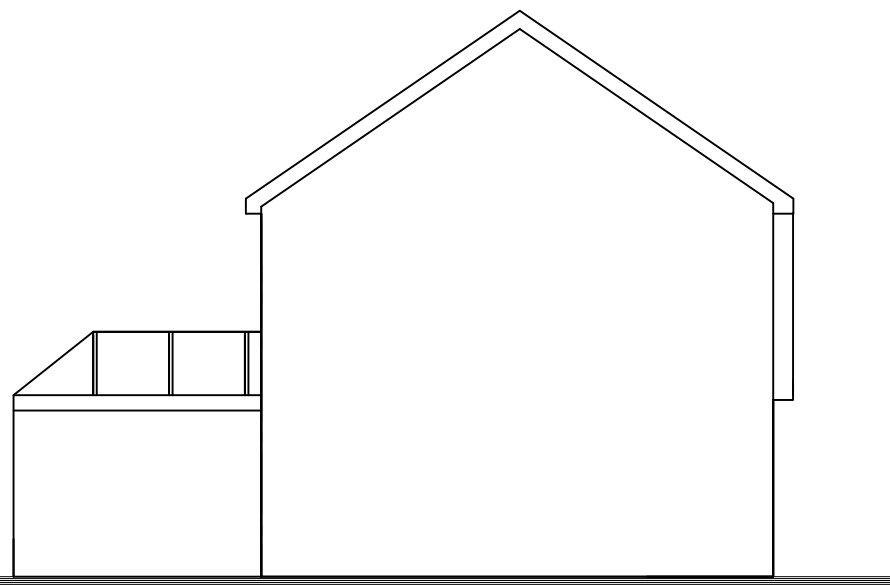


Existing First floor plan

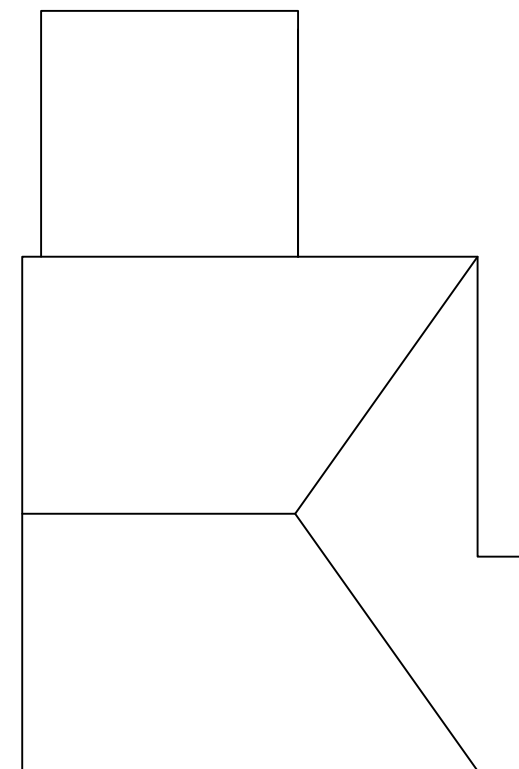


Existing Roof plan

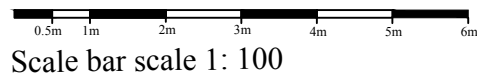

No.	Revision/Issue	Date
<b>KVL Designs Ltd.</b> kvldesignsLtd@hotmail.com		
Title : Proposed Double side, rear extension and loft conversion		
at 143 Ashford Road, Iver, SI0 0QE		
DWG no. 143/Ash/03		
24/06/22		
1:100 @ A3		

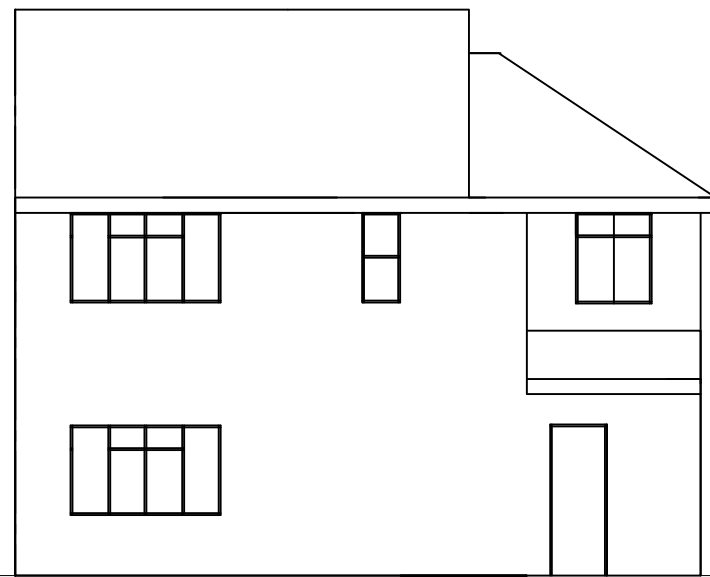



proposed front elevation

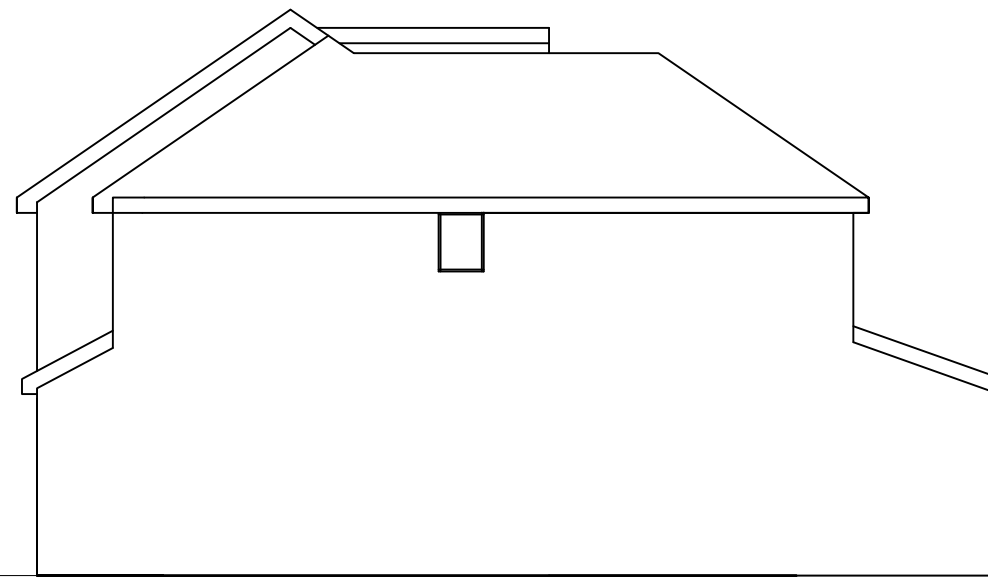


Proposed side elevation



proposed Rear Elevation

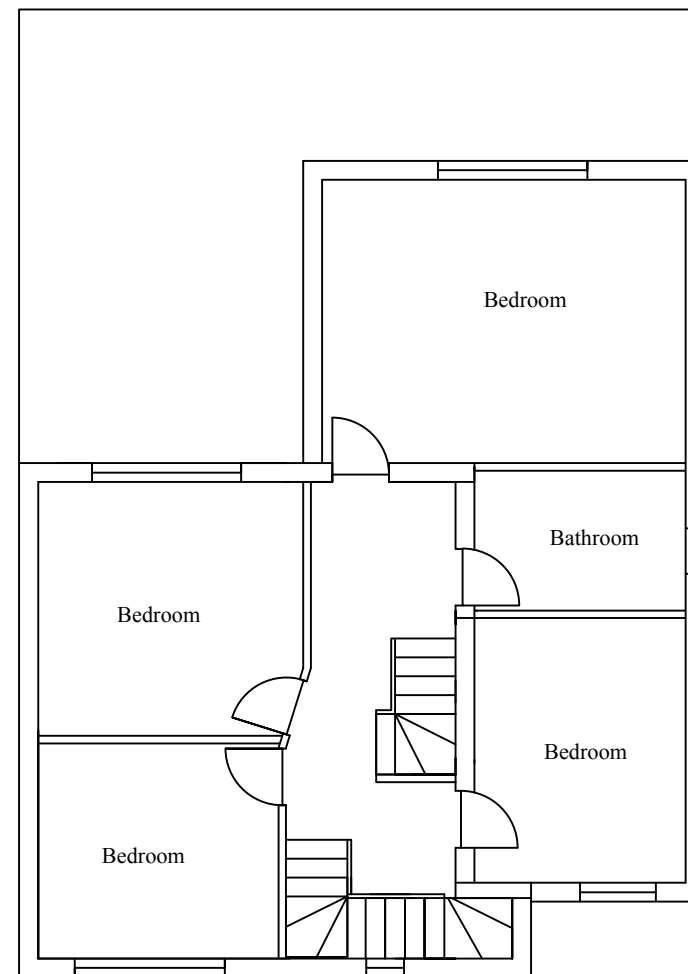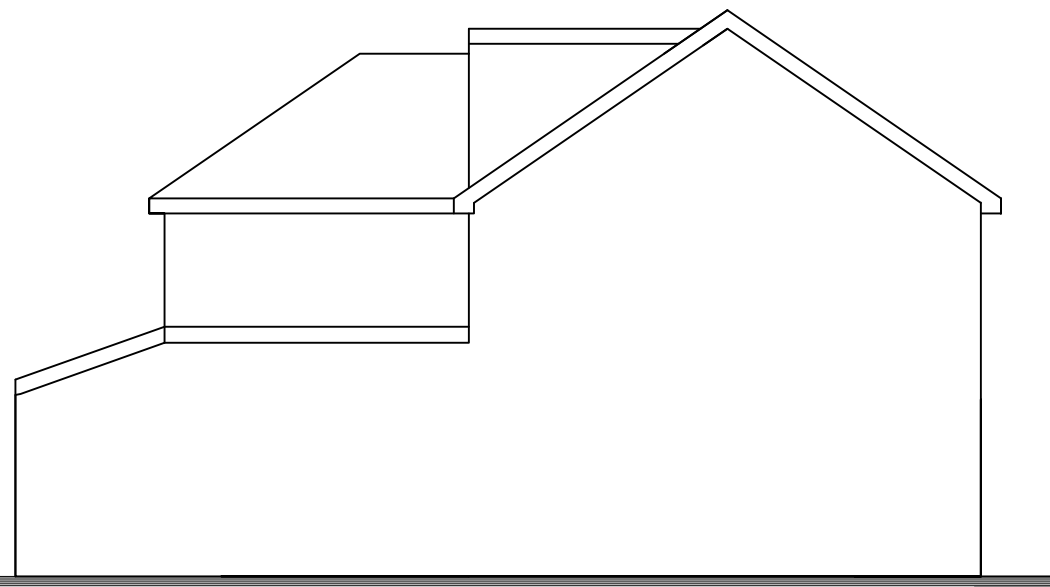

Proposed first floor plan

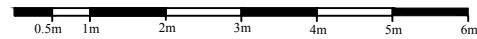

Scale bar scale 1: 100

No.	Revision/Issue	Date
<b>KVL Designs Ltd.</b> kvldesignsLtd@hotmail.com		
Title : Proposed Double side, rear extension and loft conversion		
at 143 Ashford Road, Iver, SI0 0QE		
DWG no. 143/Ash/04		
24/06/22		
1:100 @ A3		