




Location Plan
Scale 1:1250

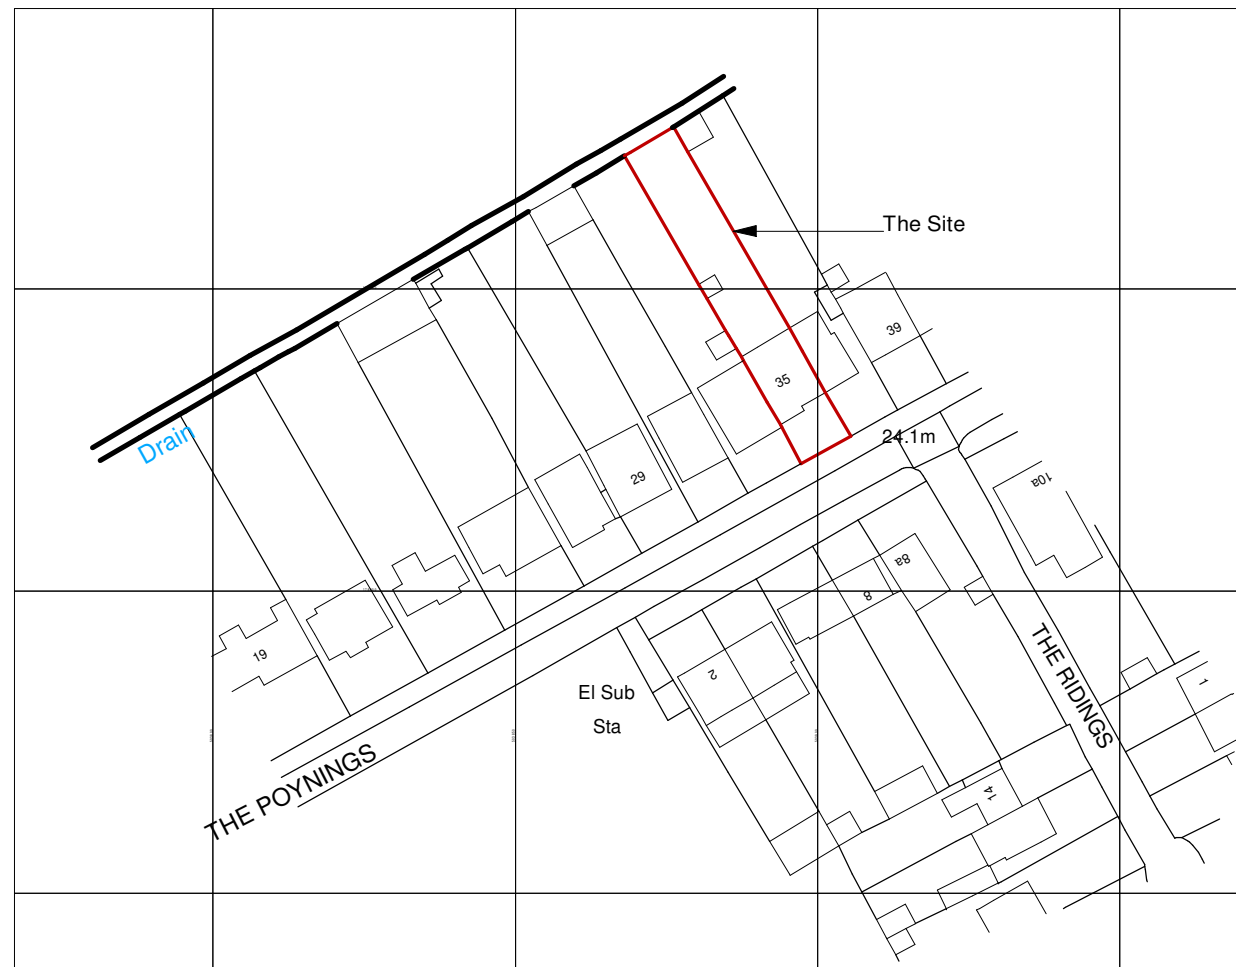

Ordnance Survey, (c) Crown Copyright 2022. All rights reserved. Licence number 100022432

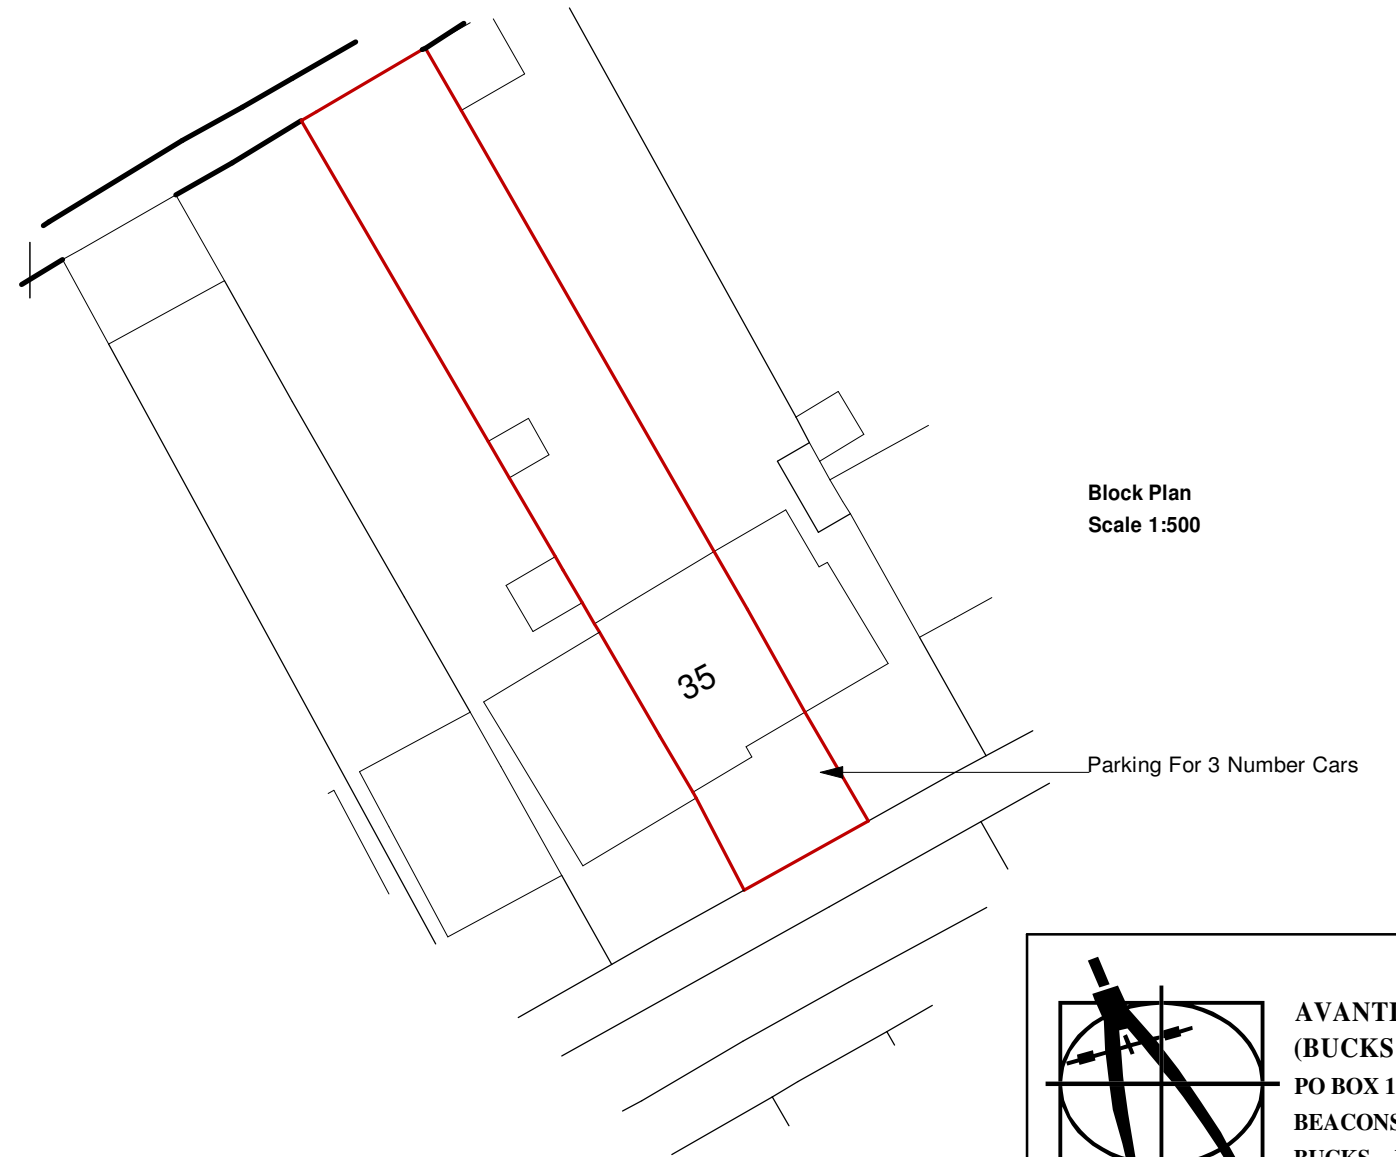


Block Plan
Scale 1:500

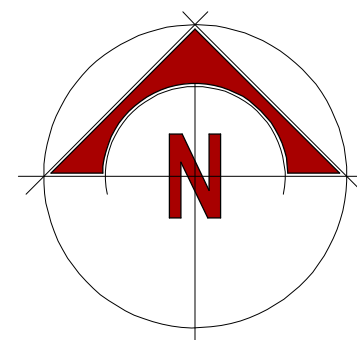

AVANTI DESIGN
(BUCKS LTD.)
PO BOX 1266
BEACONSFIELD
BUCKS HP9 1US


Client	
Mr. & Mrs Sehra	
Location	
35 The Poyning's Iver	
Project	
Proposed Loft Conversion	
Drawing Title	
Location Plan Block Plan	
Scale	Date
1:1250 & 1:500	August 2022
Dwg. No.	Rev.
J6/02/22	-

Existing Elevations

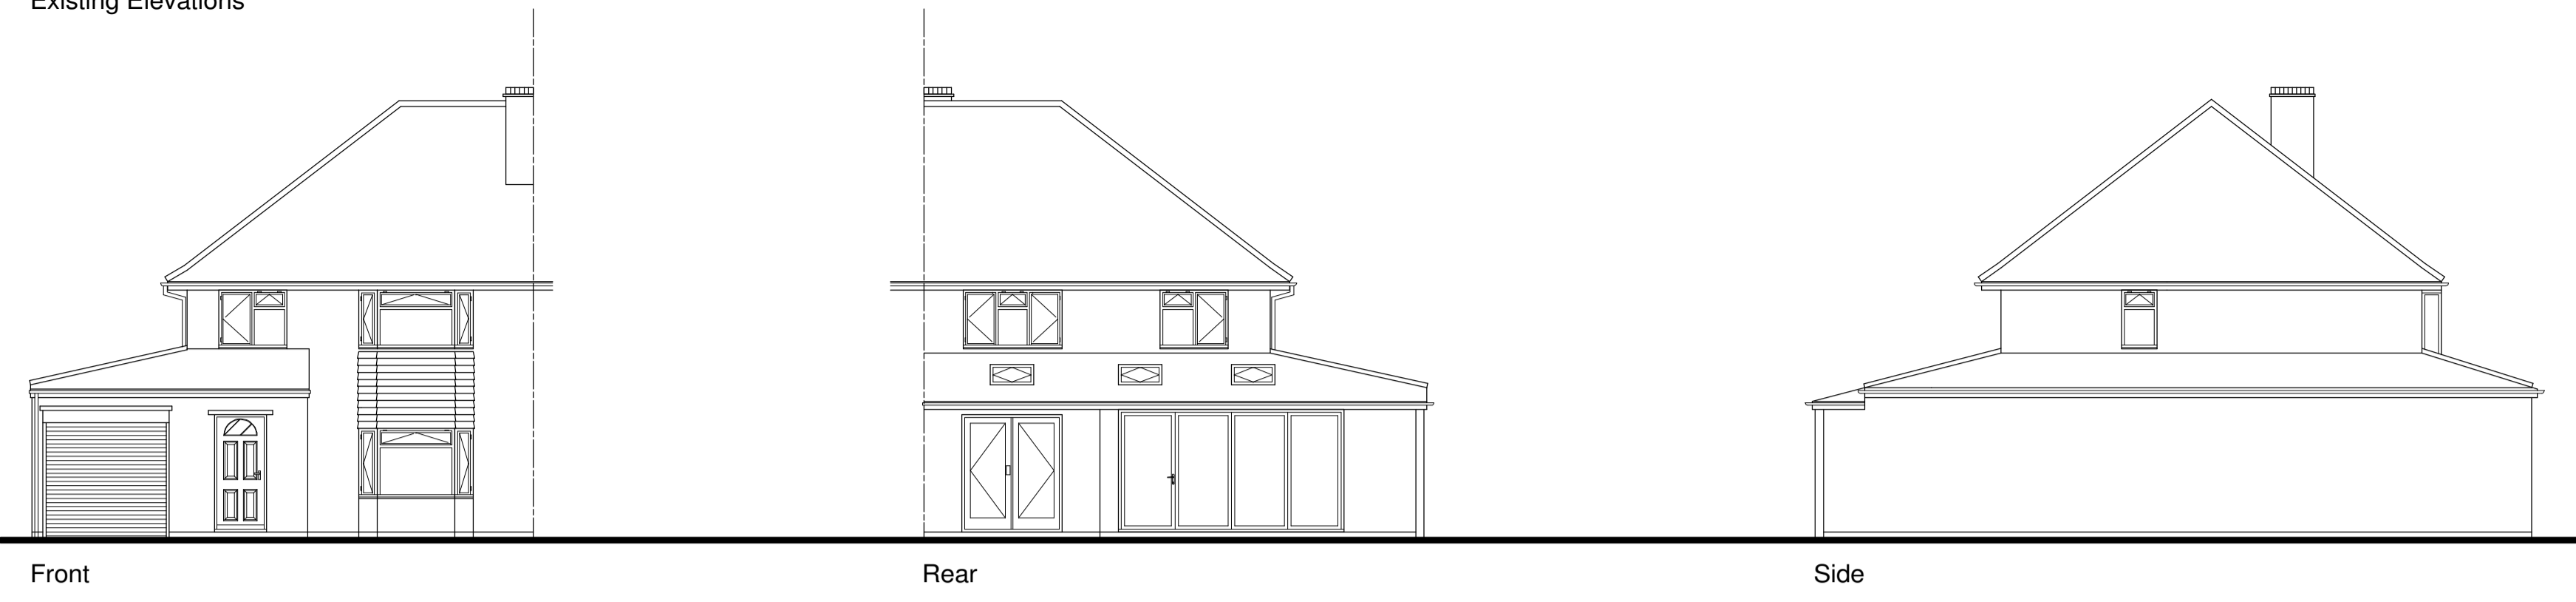


Front Rear Side

Proposed Roof Plan

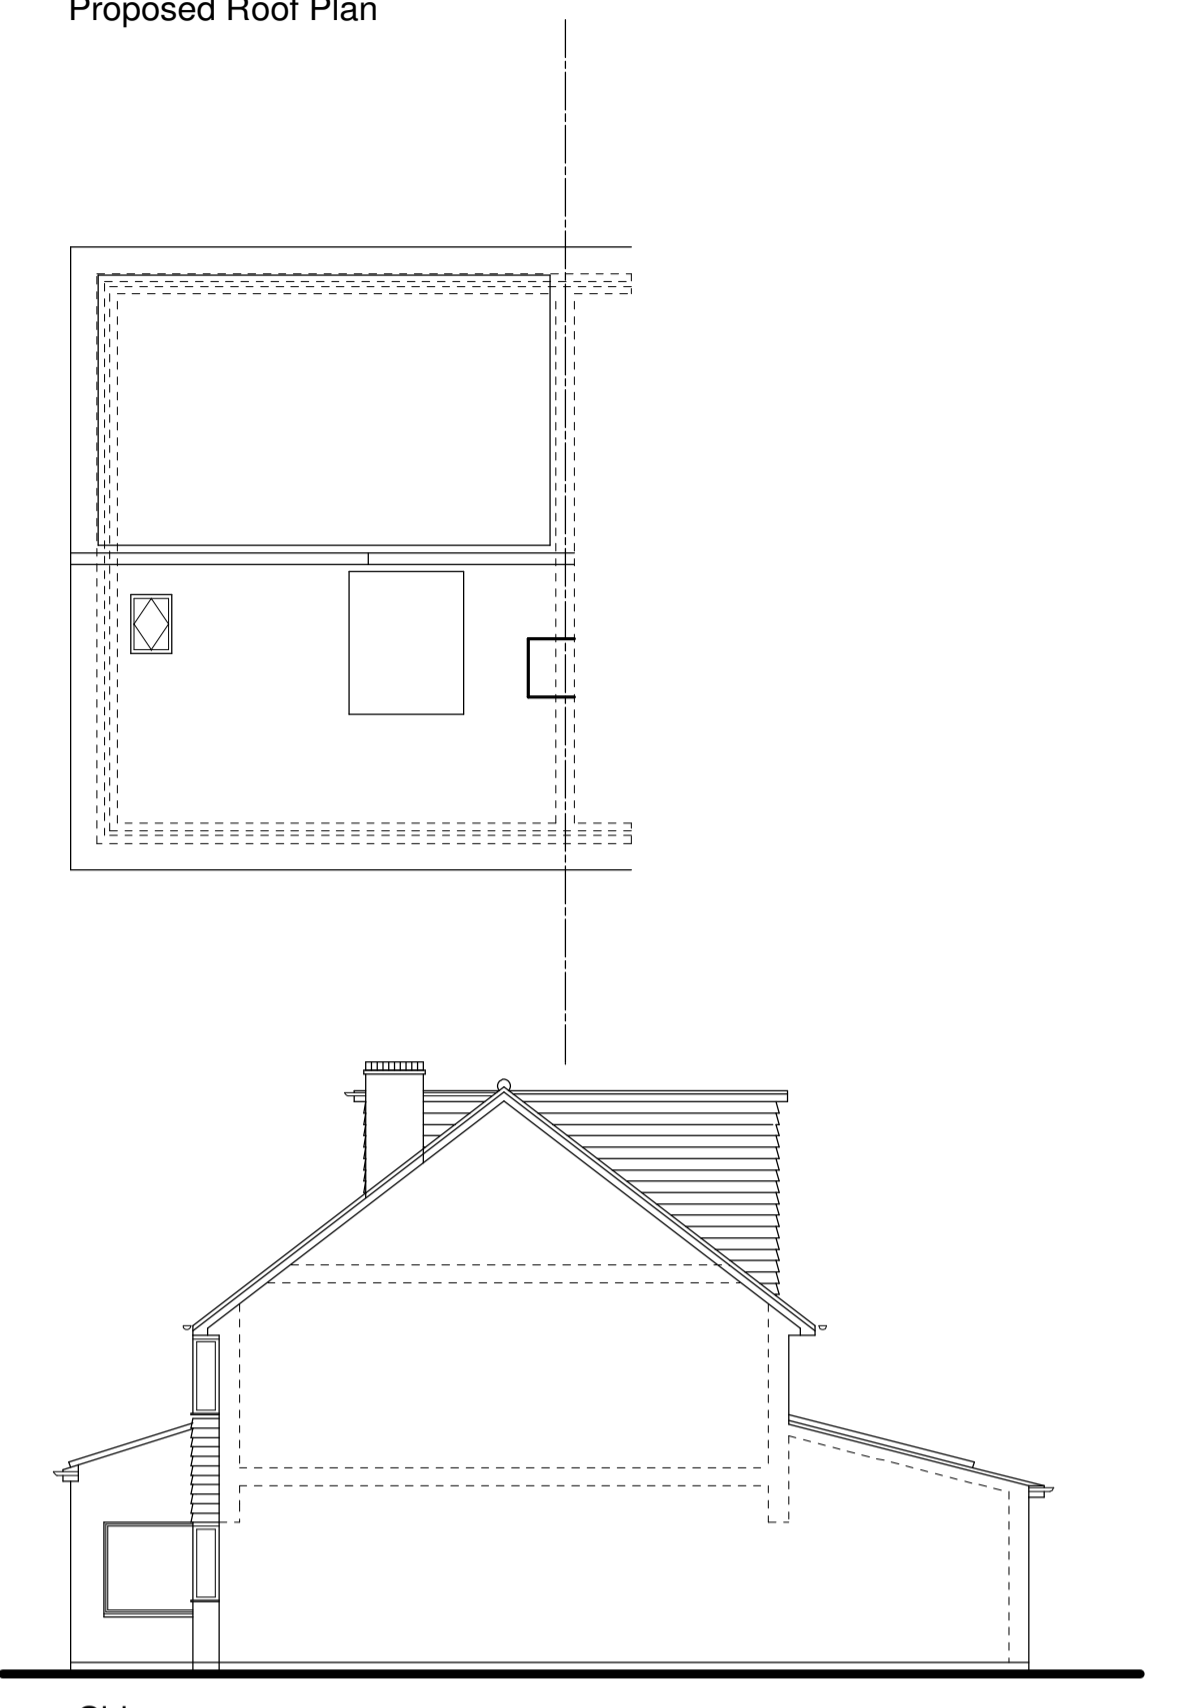


Side


Proposed Elevations

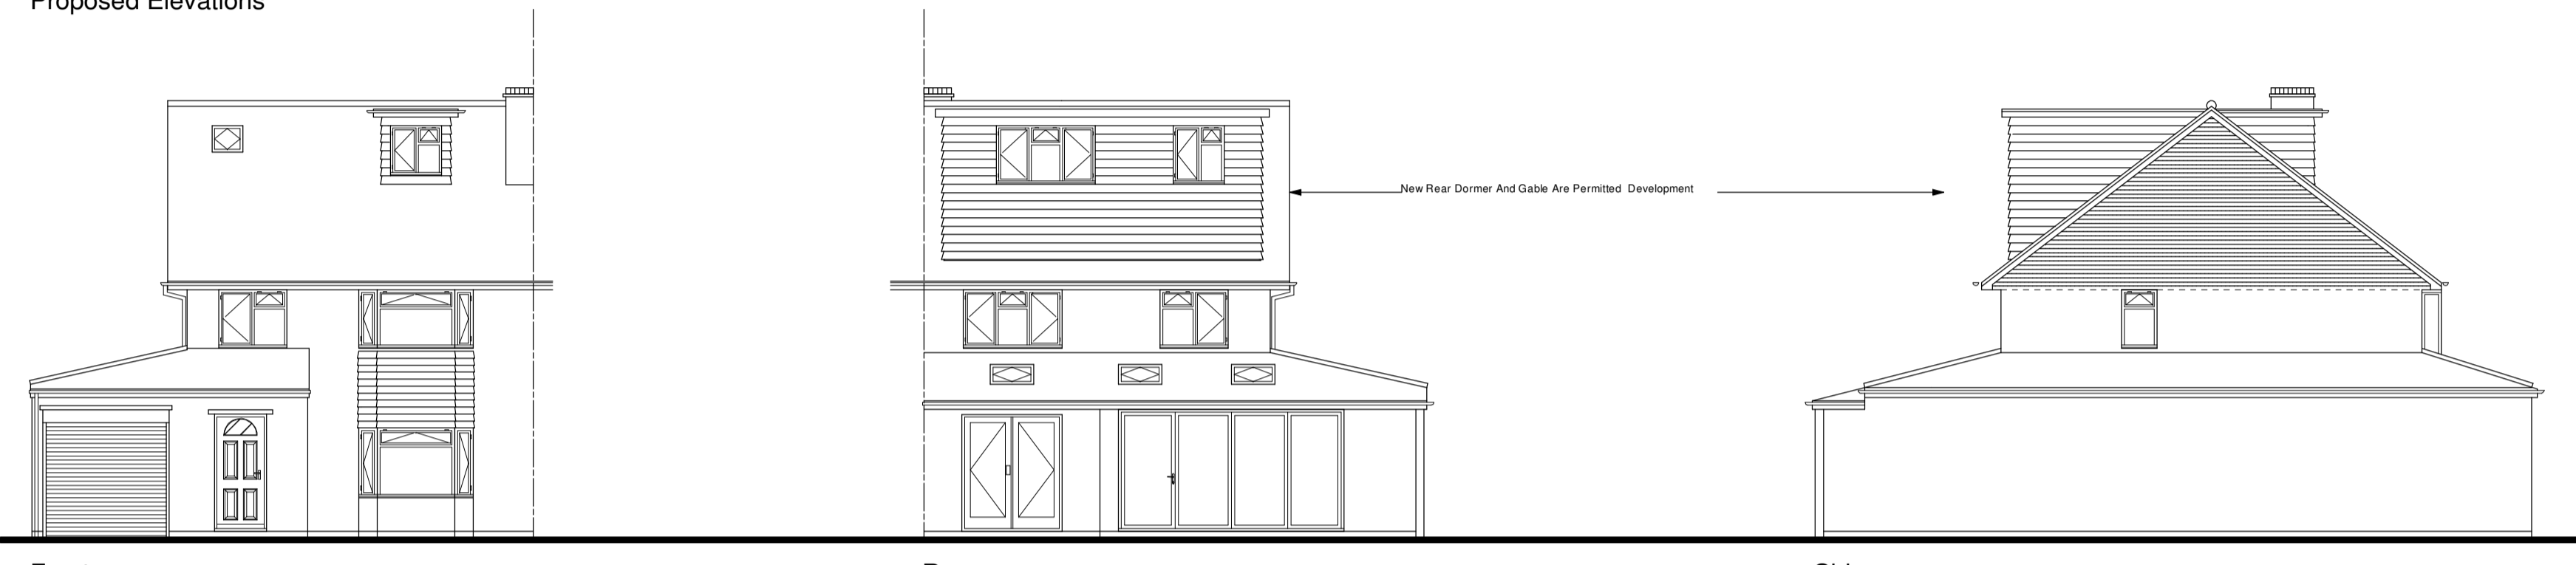


Front Rear Side

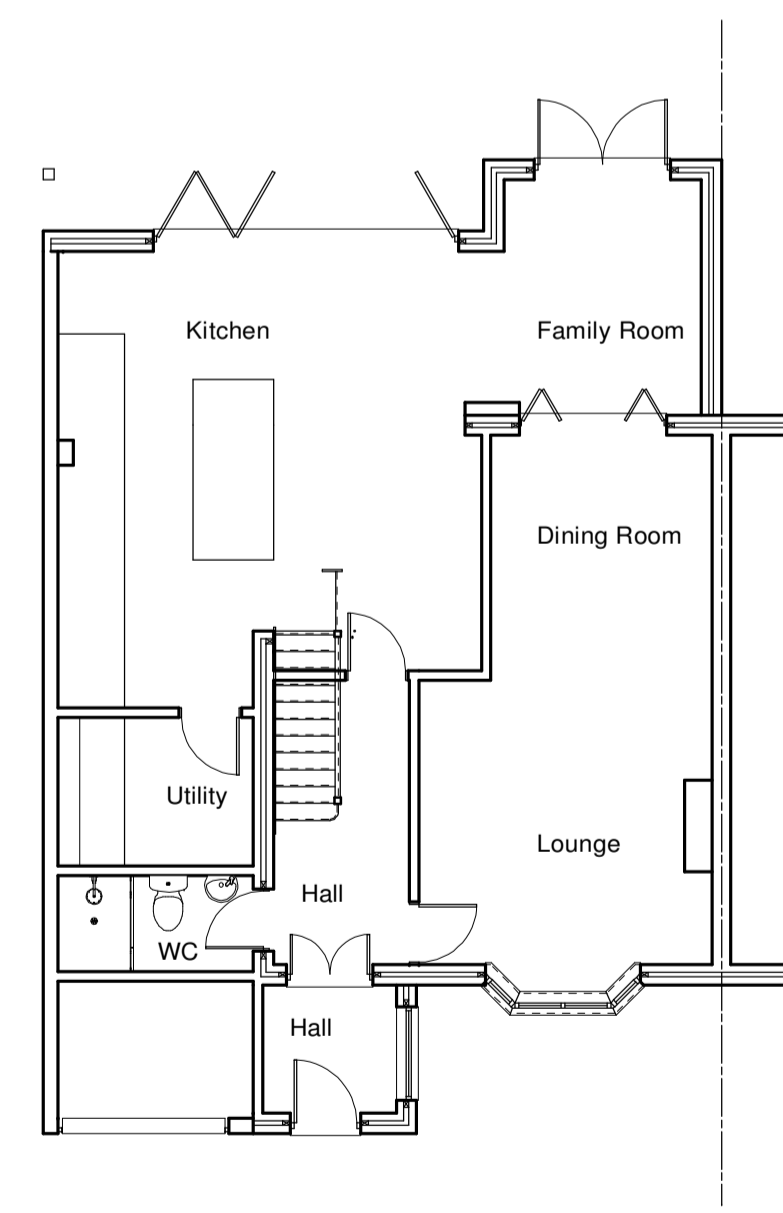


Existing Ground Floor Plan

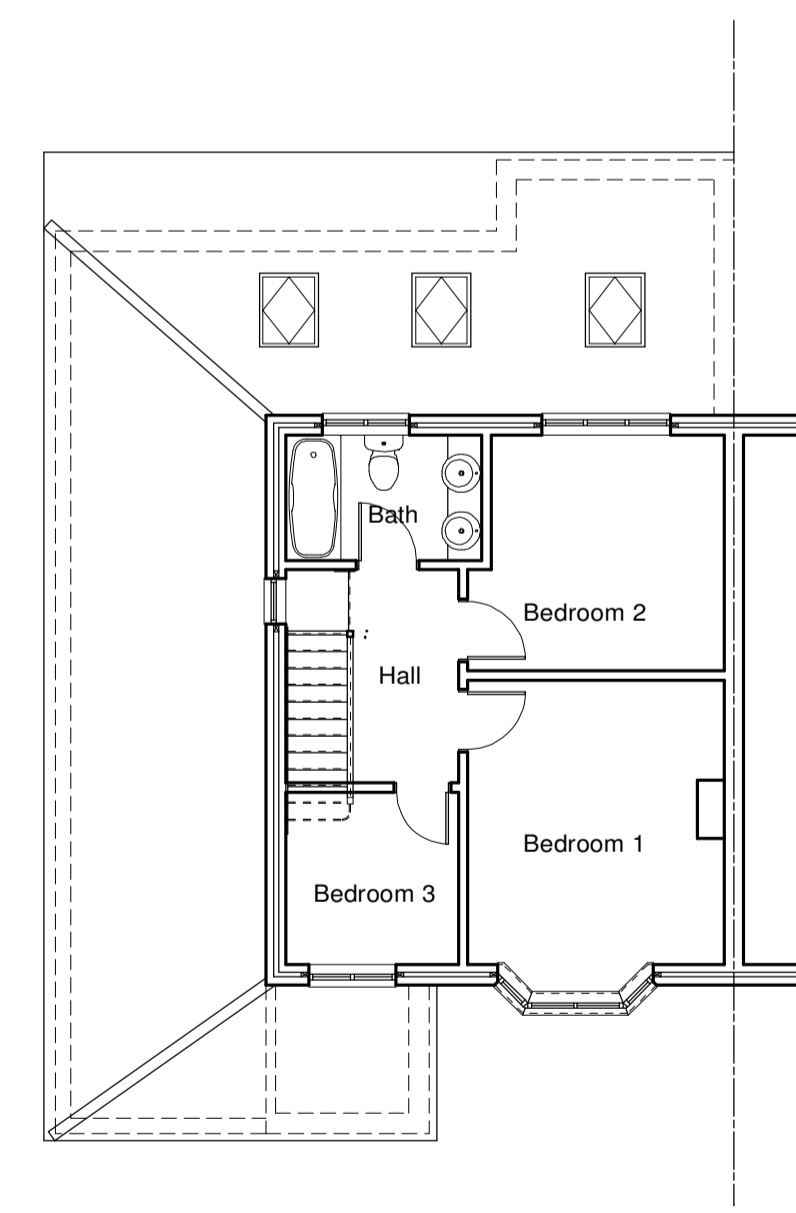


Existing First Floor Plan

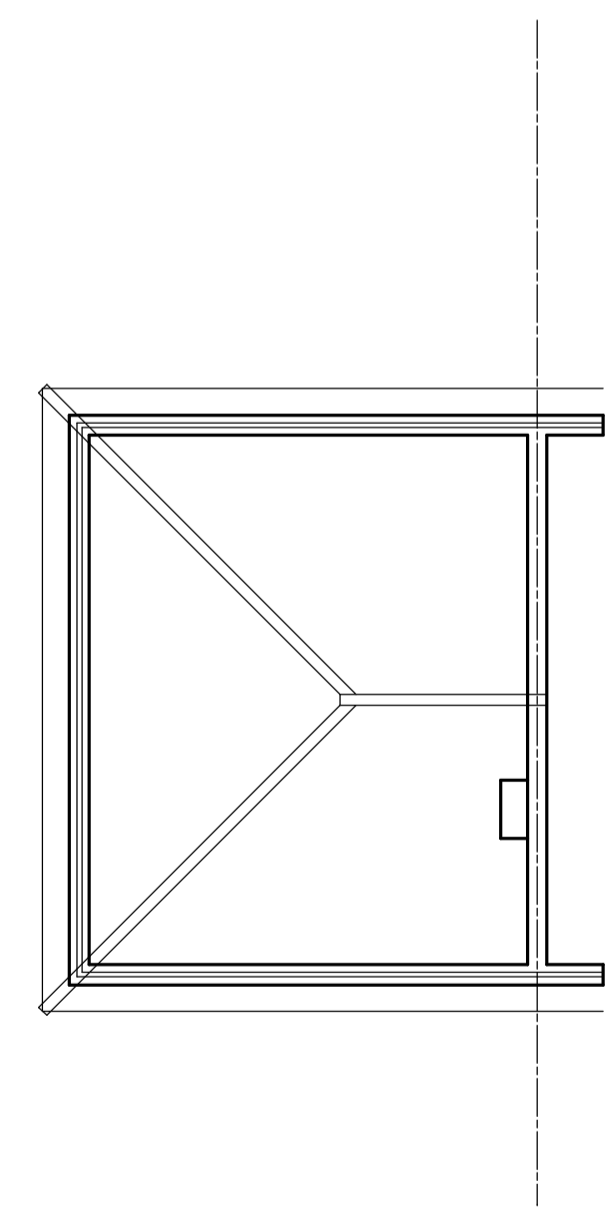

Existing Roof Plan

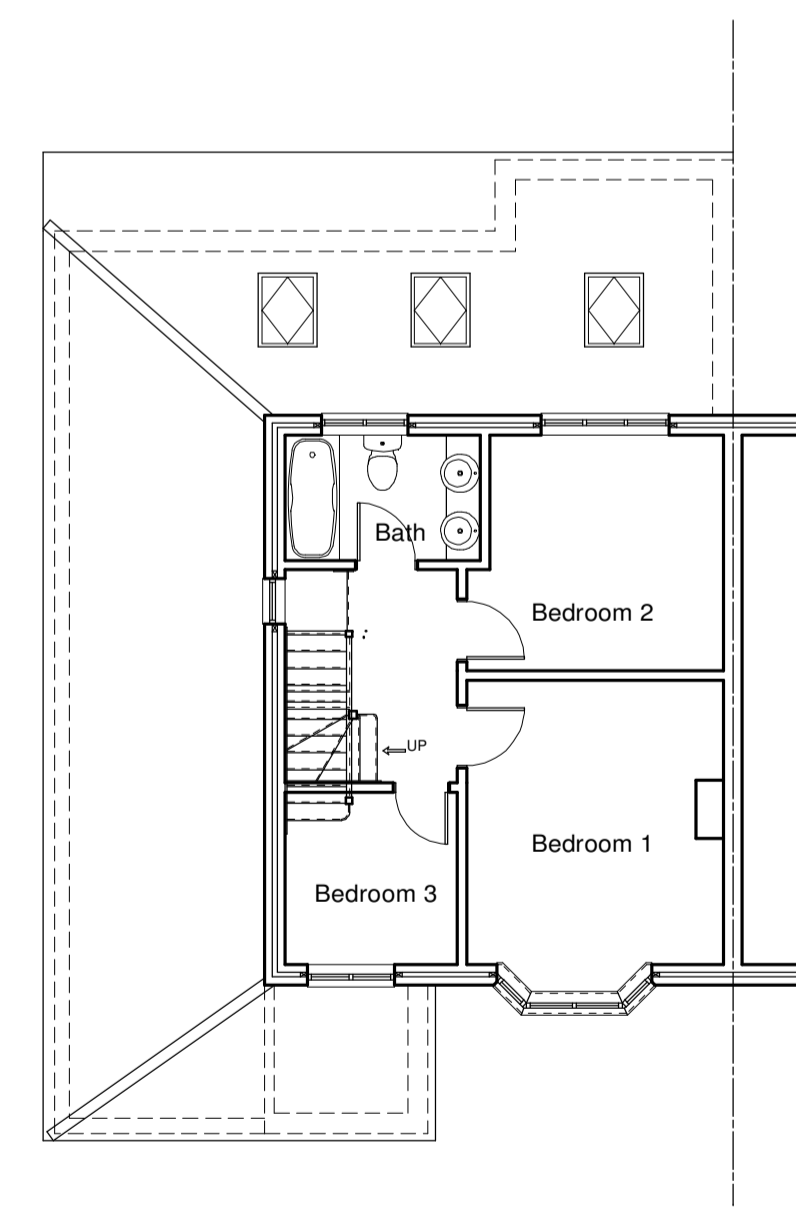

Proposed First Floor Plan

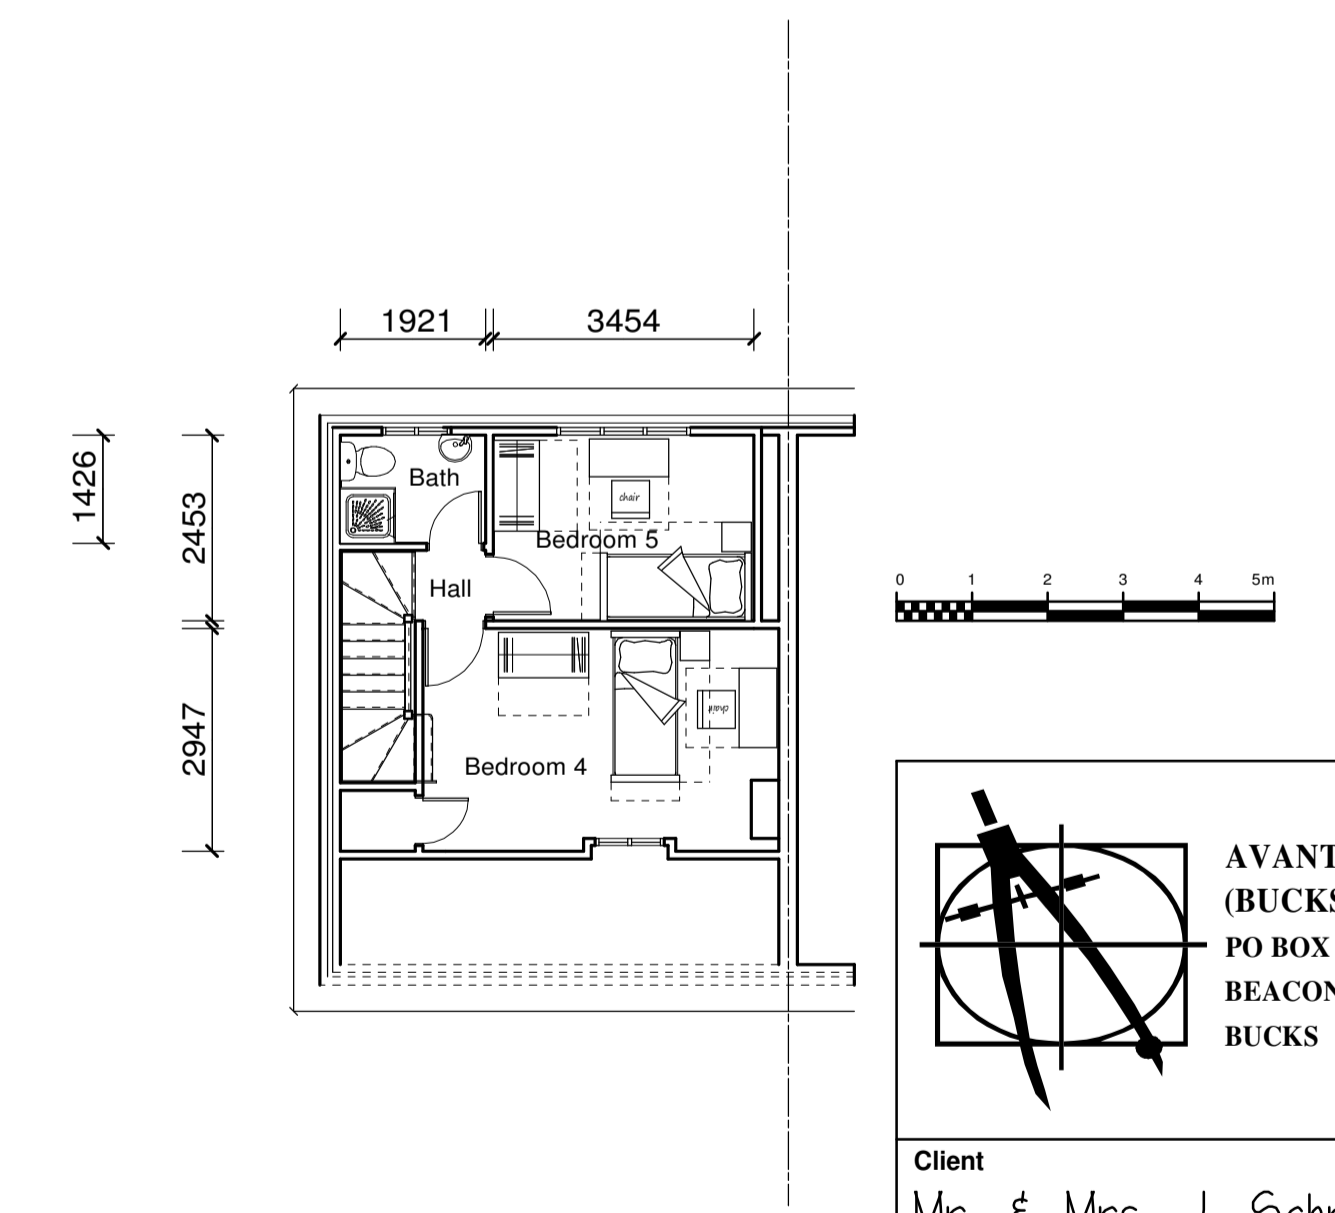

Proposed Second Floor Plan

AVANTI DESIGN (BUCKS LTD.)
 PO BOX 1266
 BEACONSFIELD
 BUCKS HP9 1US

Client
 Mr. & Mrs J. Sehra

Location
 35 The Paynings Iver

Project
 Proposed Loft Conversion

Drawing Title
 Existing & Proposed Elevations & Floor Plans

Scale	1:100	Date	May 2022
Dwg. No.	JS/01/22	Rev.	-