


Notes


Site Area: 407.6m<sup>2</sup>


 Shared Access

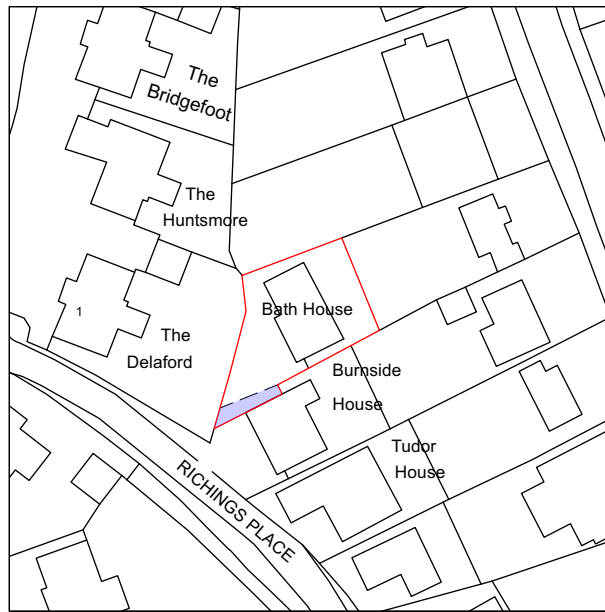

A	13/09/22	MH	Further information added as per invalid letter dated 24/08/22
---	----------	----	--

Revision notes

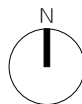



**MASONWOOD**  
DESIGN

www.masonwoodgroup.co.uk  
gc@masonwoodgroup.co.uk  
020 7118 5040

client  
Mr & Mrs Dosanjh

project Bath House, Richings Place  
Iver SLO




drawing  
SITE LOCATION PLAN

date	June, 2022	scale	1:1250 at A4	project no	<b>2022.038</b>
work stage	<b>1</b>	drawing no	<b>S01</b>	revision	<b>A</b>

Notes

All new work shown shaded

Demolition generally shown dotted

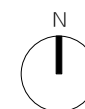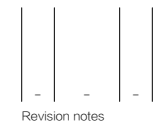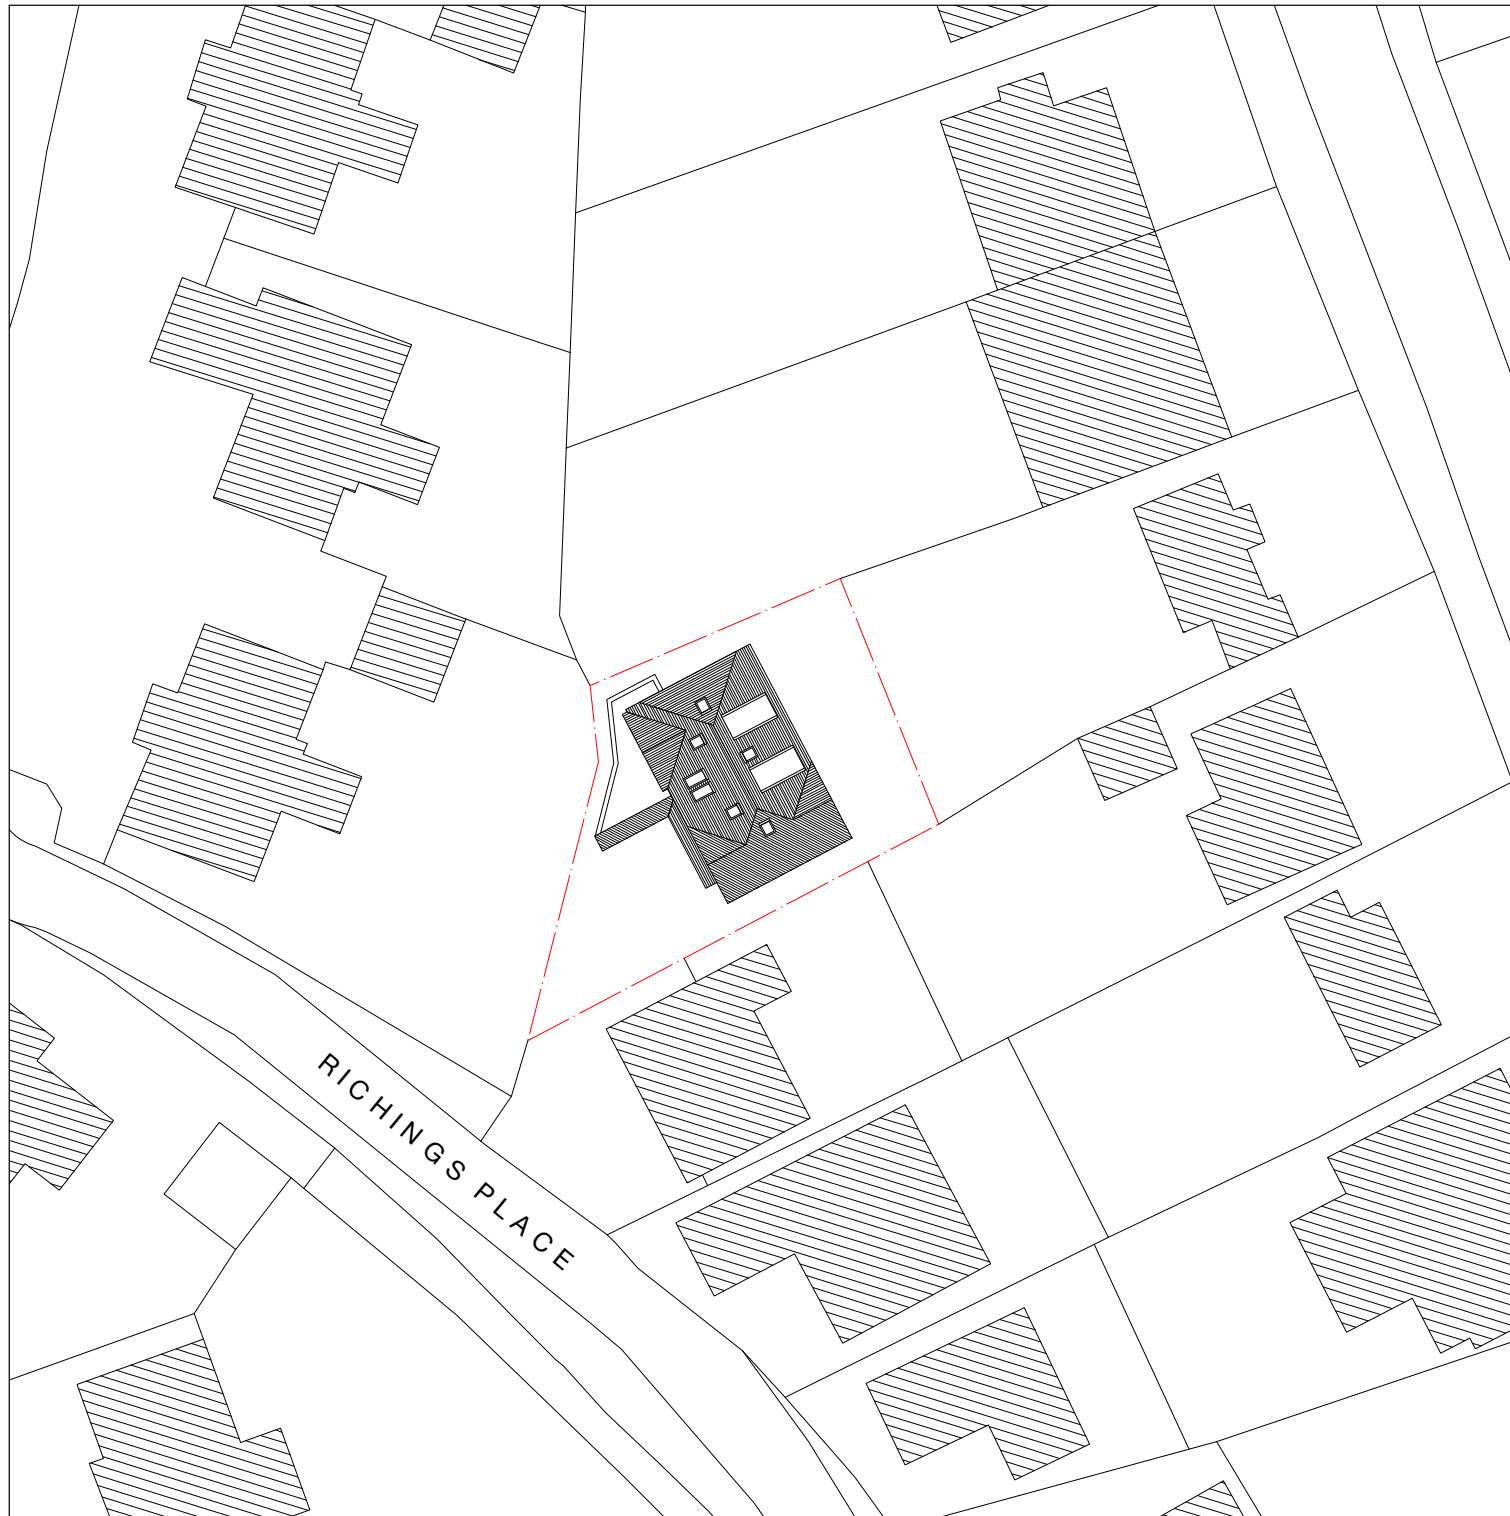

www.masonwoodgroup.co.uk  
gc@masonwoodgroup.co.uk  
020 7118 5040

client	Mr & Mrs Dosanjh		
project	Bath House, Richings Place Iver SL0		
drawing	PROPOSED SITE PLAN		
date	June. 2022	scale	1:500 at A3
work stage	3	drawing no	D05
project no	2022.038	revision	-

Notes

- RLA Roof light above
- RL Roof light
- CH Cill height
- WH Window height
- 2445 Ceiling height
- C Cupboard
- IC Inspection chamber




**EAST**  
Rear



**NORTH**  
Flank



**WEST**  
Front

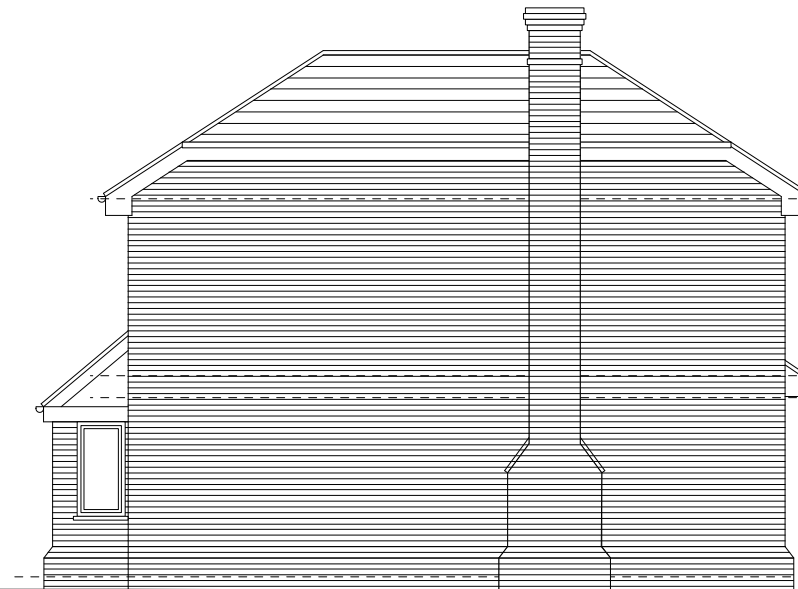

**SOUTH**  
Flank



www.masonwoodgroup.co.uk  
gc@masonwoodgroup.co.uk  
020 7118 5040

client  
Mr & Mrs Dosanjh


project Bath House, Richings Place  
Iver SL0

drawing  
EXISTING ELEVATIONS

date June. 2022  
work stage 1

scale 1:100 at A3  
drawing no S04

project no 2022.038  
revision -

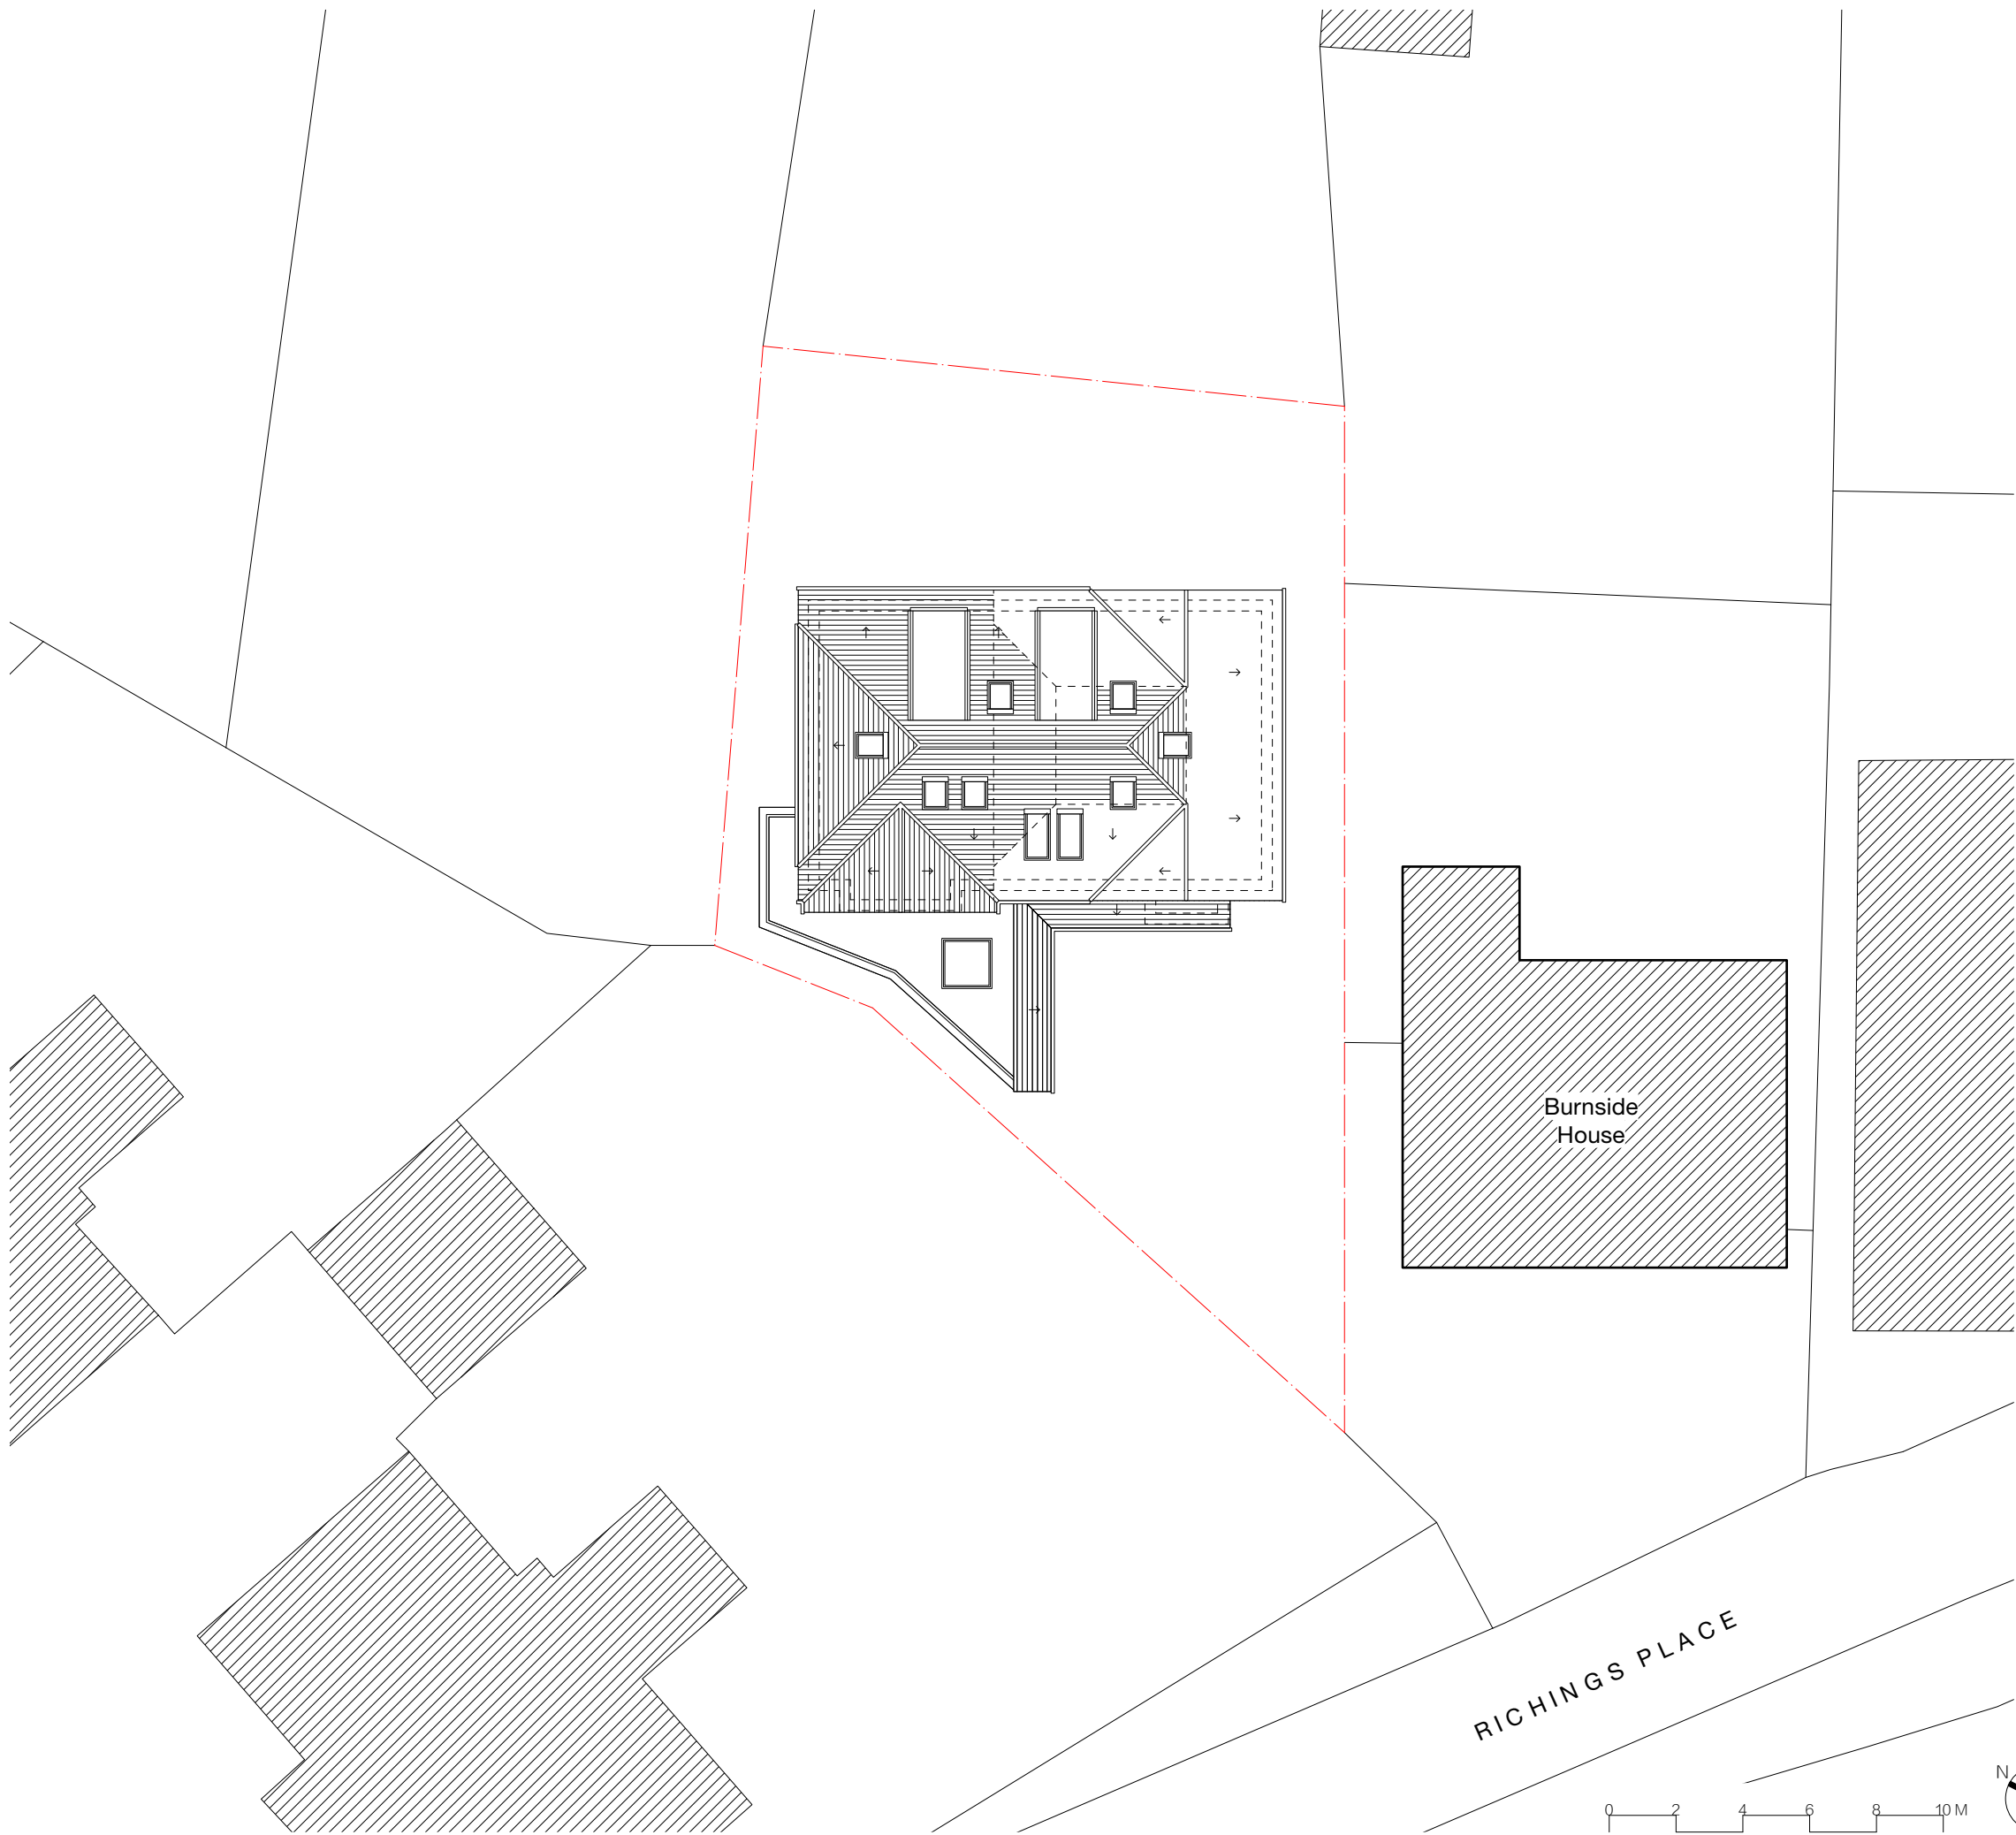

Notes

All new work shown shaded


Demolition generally shown dotted

Revision notes
-
-
-
-

PLANNING

RICHINGS PLACE

Burnside House

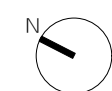



client	Mr & Mrs Dosanjh		
project	Bath House, Richings Place Iver SL0		
drawing	PROPOSED ROOF PLAN		
date	June, 2022	scale	1:200 at A3
work stage	3	drawing no	D03
project no	2022.038	revision	-

[www.masonwoodgroup.co.uk](http://www.masonwoodgroup.co.uk)  
[gc@masonwoodgroup.co.uk](mailto:gc@masonwoodgroup.co.uk)  
 020 7118 5040

Notes

All new work shown shaded

Demolition generally shown dotted

New 2no. flat roof dormers with french windows and balconettes

New rooflights

New roof tiles to match existing

New brickwork to match existing

New roof tiles to match existing

New brickwork to match existing



**EAST**  
Rear

New 2no MK12 Velux rooflights


New roof tiles to match existing

New brickwork to match existing




**NORTH**  
Flank

New roof tiles to match existing

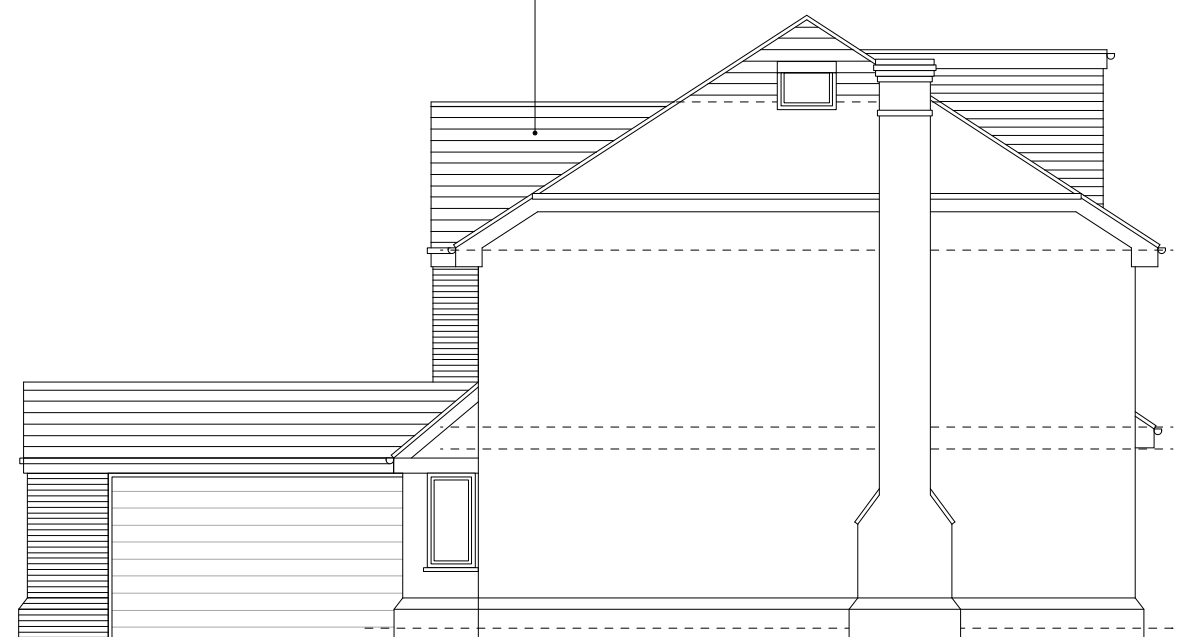

**WEST**  
Front

**SOUTH**  
Flank

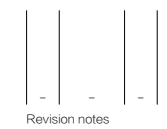

Revision notes



PLANNING



www.masonwoodgroup.co.uk  
gc@masonwoodgroup.co.uk  
020 7118 5040

client Mr & Mrs Dosanjh  
project Bath House, Richings Place Iver SL0  
drawing PROPOSED ELEVATIONS  
date June. 2022  
work stage 3  
scale 1:100 at A3  
drawing no D04  
project no 2022.038  
revision -