


① **Block Plan**
Scale: 1:500




Ordnance Survey, (c) Crown Copyright 2022. All rights reserved. Licence number 100022432

② **Location Plan**
Scale: 1:1250

— CLIENT OWNED LAND

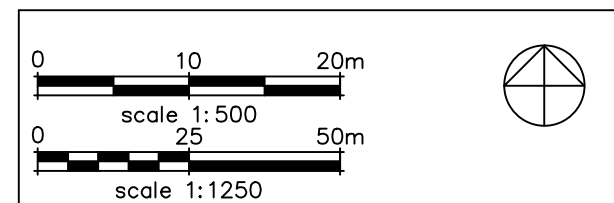



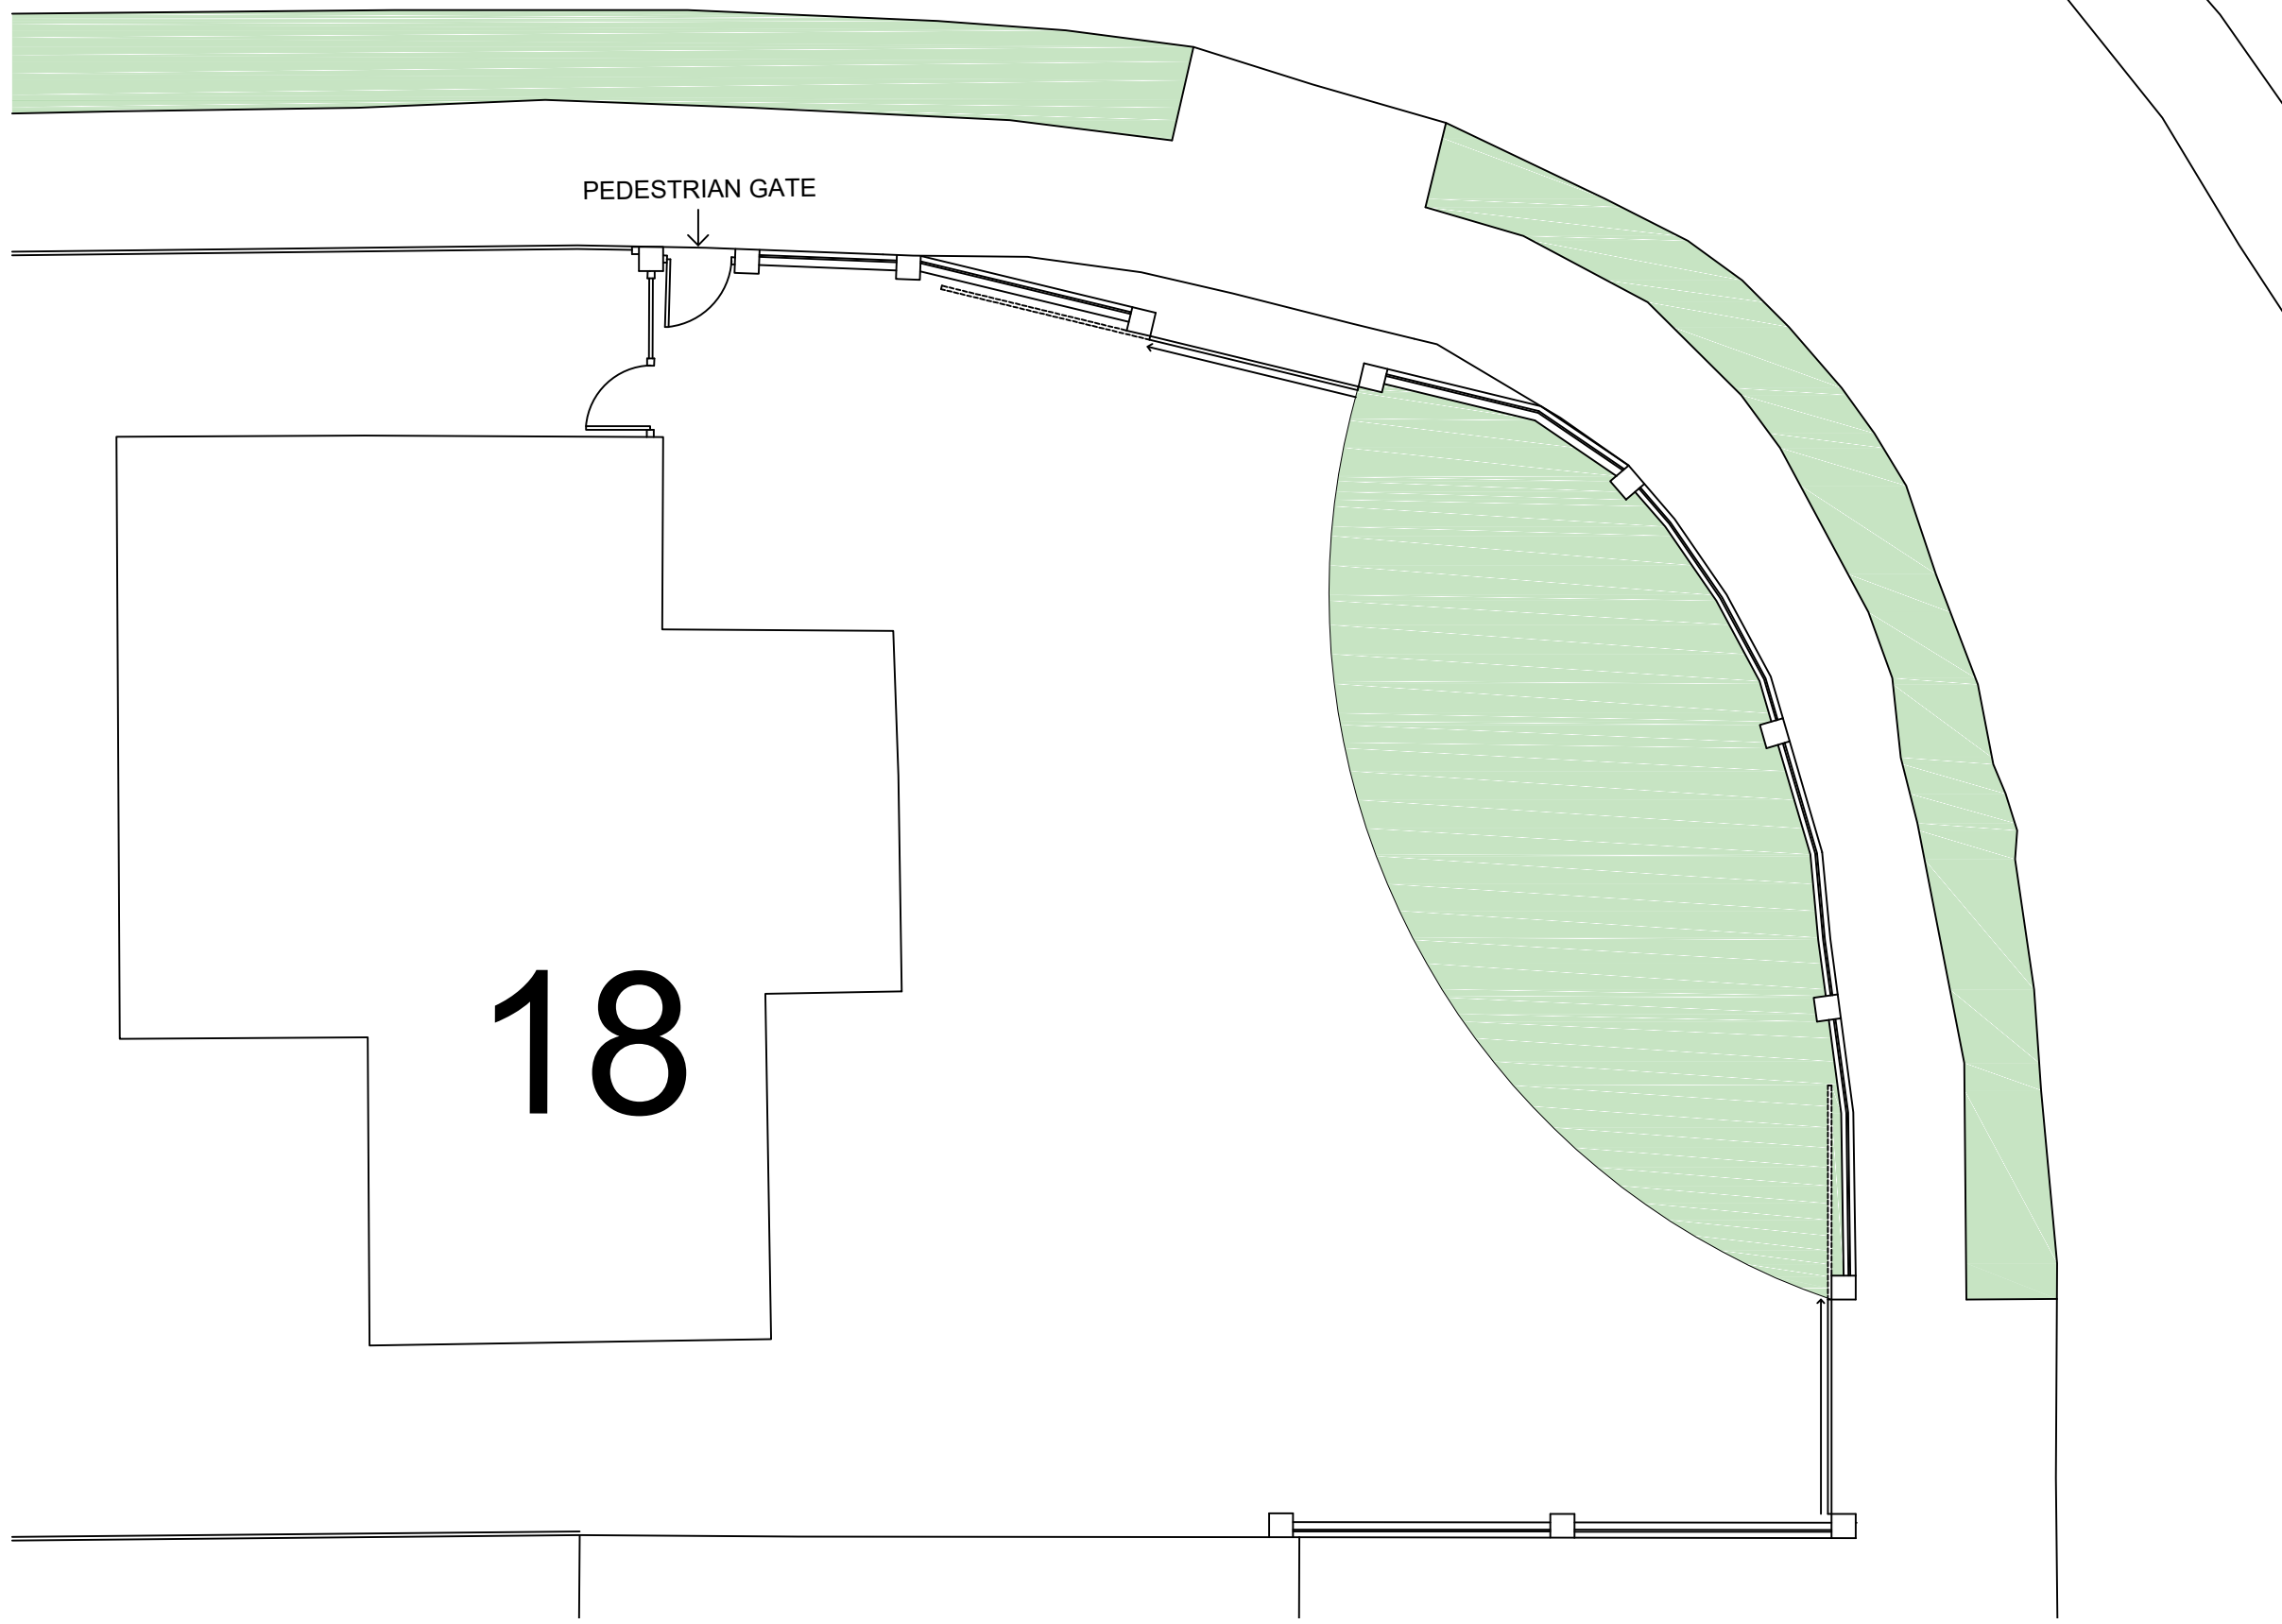
| | | | |
|-------------|-----------------------------------|----------|-----|
| PROJECT: | 18 Wood Lane Close, Iver, SL0 0LH | | |
| CLIENT: | Mr Dhillon | | |
| DRAWING: | Location & Block Plan | | |
| SCALE: | As Indicated @A3 | DRAWN: | AS |
| DATE: | Dec 2022 | CHECKED: | AS |
| DRAWING NO: | 22012-00-DR-A-SP01 | REV: | P01 |

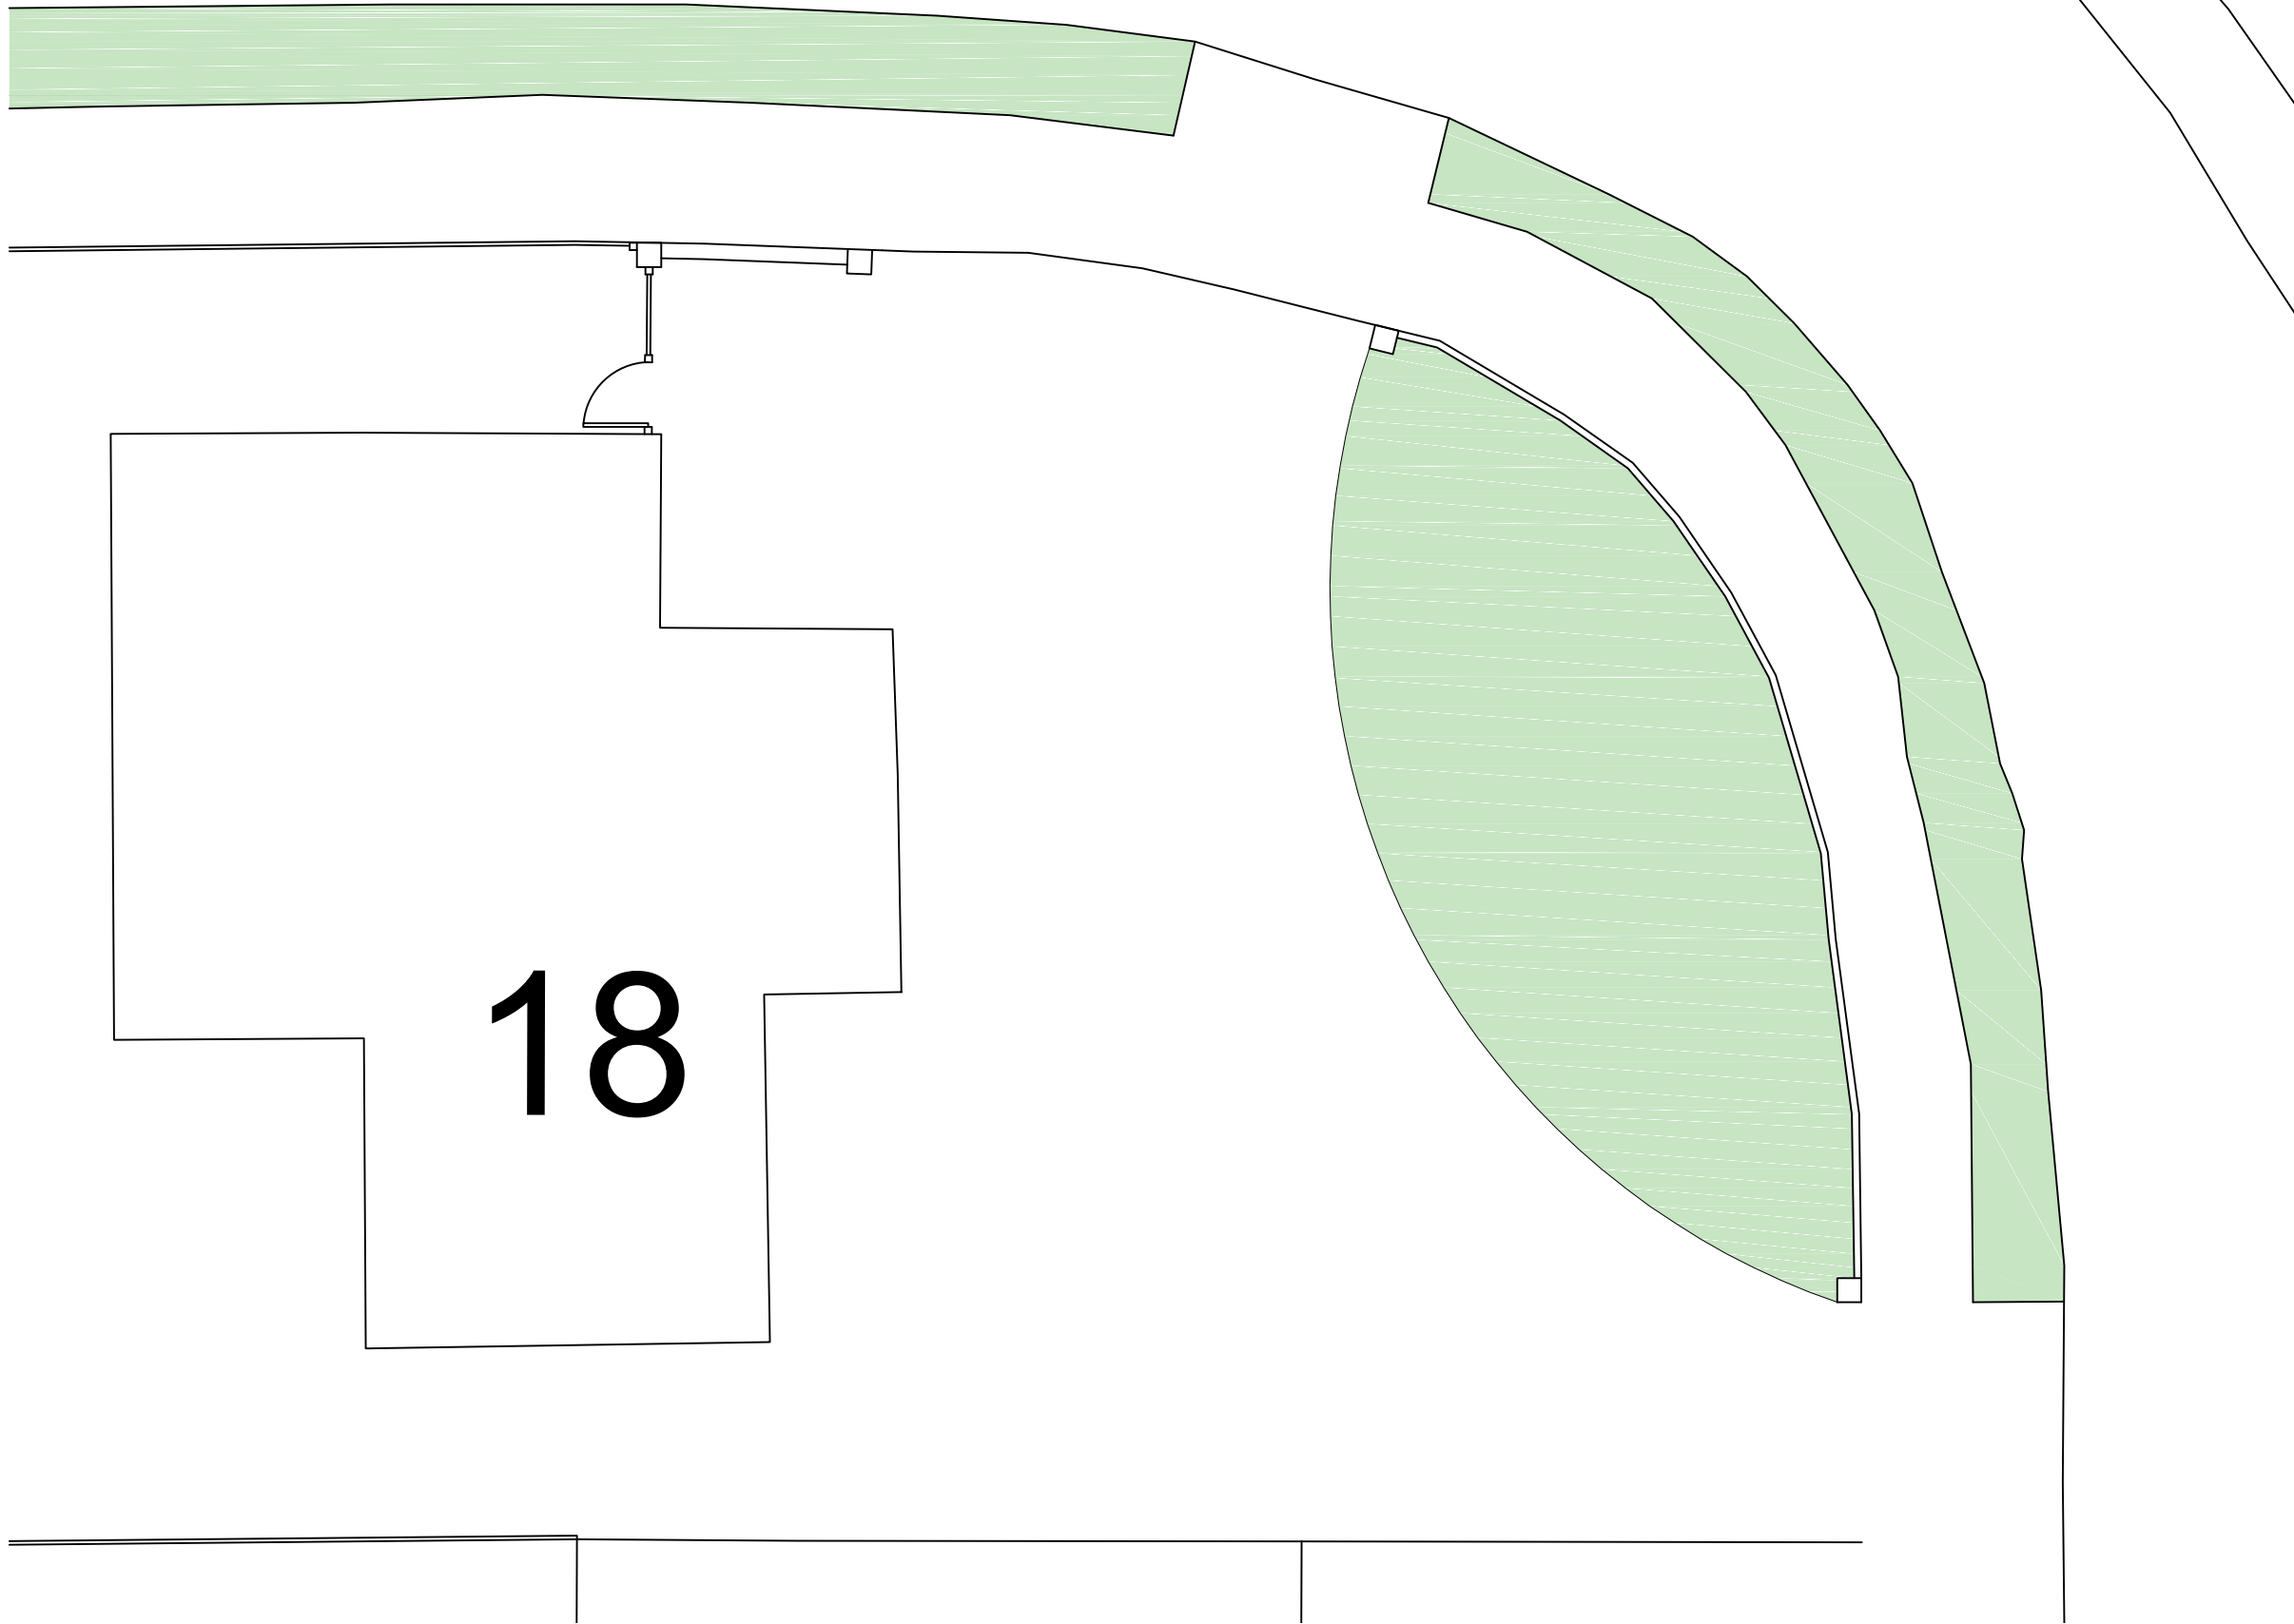



18

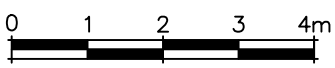
① Existing Site Plan
Scale: 1:100

| | | | |
|--|-----------------------------------|---|-----|
|  scale 1:100 | |  | |
| PROJECT: | 18 Wood Lane Close, Iver, SL0 0LH | DRAWN: | AS |
| CLIENT: | Mr Dhillon | CHECKED: | AS |
| DRAWING: | Existing Site Plan | REV: | P01 |
| SCALE: | 1:100@A3 | | |
| DATE: | Dec 2022 | | |
| DRAWING NO: | 22012-ZZ-DR-A-FP01 | | |




1 Proposed Site Plan
Scale: 1:100


| | | | |
|--|-----------------------------------|---|-----|
|  scale 1:100 | |  | |
| PROJECT: | 18 Wood Lane Close, Iver, SL0 0LH | | |
| CLIENT: | Mr Dhillon | | |
| DRAWING: | Proposed Site Plan | | |
| SCALE: | 1:100@A3 | DRAWN: | AS |
| DATE: | Dec 2022 | CHECKED: | AS |
| DRAWING NO: | 22012-ZZ-DR-A-FP02 | REV: | P01 |

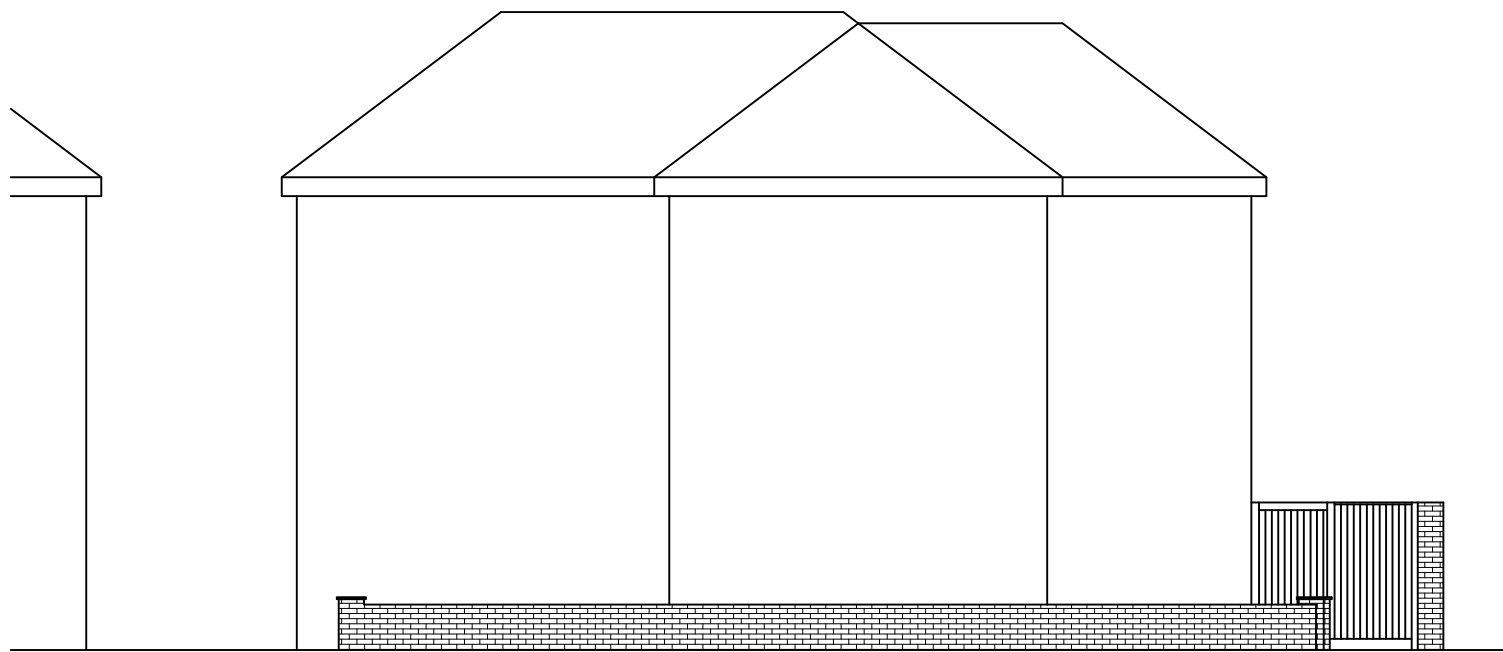


① Existing North Elevation
Scale: 1:100

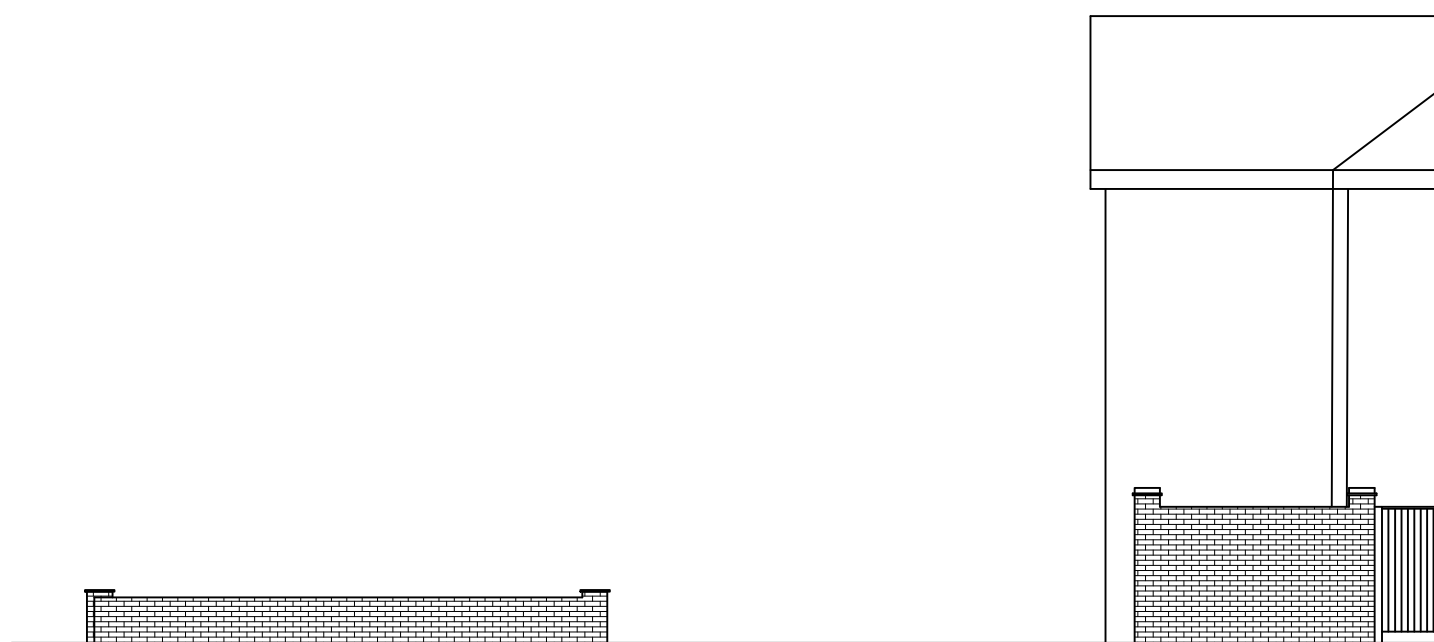


① Existing West Elevation
Scale: 1:100

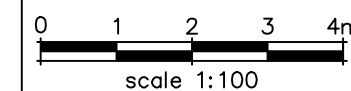


| | | | |
|-------------|-----------------------------------|----------|-----|
| PROJECT: | 18 Wood Lane Close, Iver, SL0 0LH | | |
| CLIENT: | Mr Dhillon | | |
| DRAWING: | Existing Elevations | | |
| SCALE: | 1:100@A3 | DRAWN: | AS |
| DATE: | Dec 2022 | CHECKED: | AS |
| DRAWING NO: | 22012-ZZ-DR-A-EL01 | REV: | P01 |

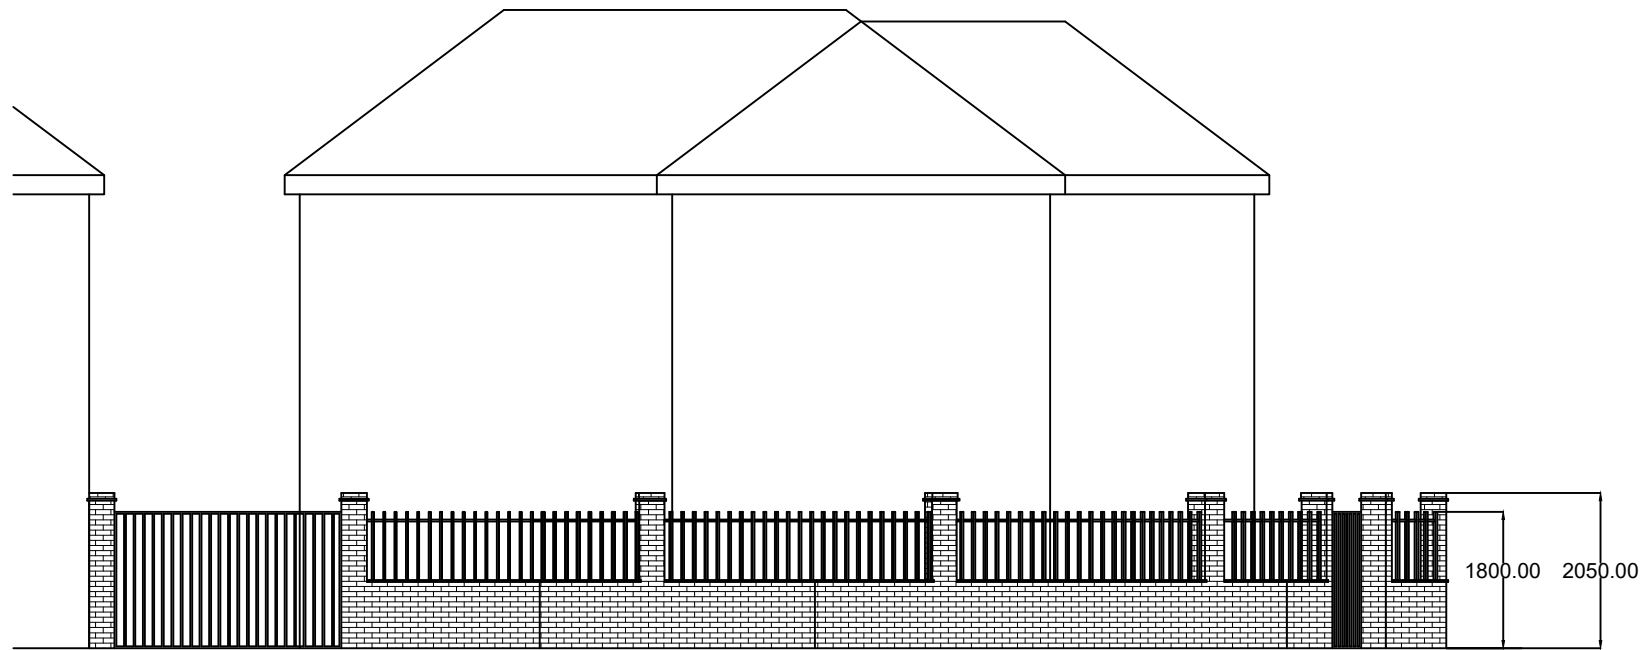

① Proposed North Elevation
Scale: 1:100

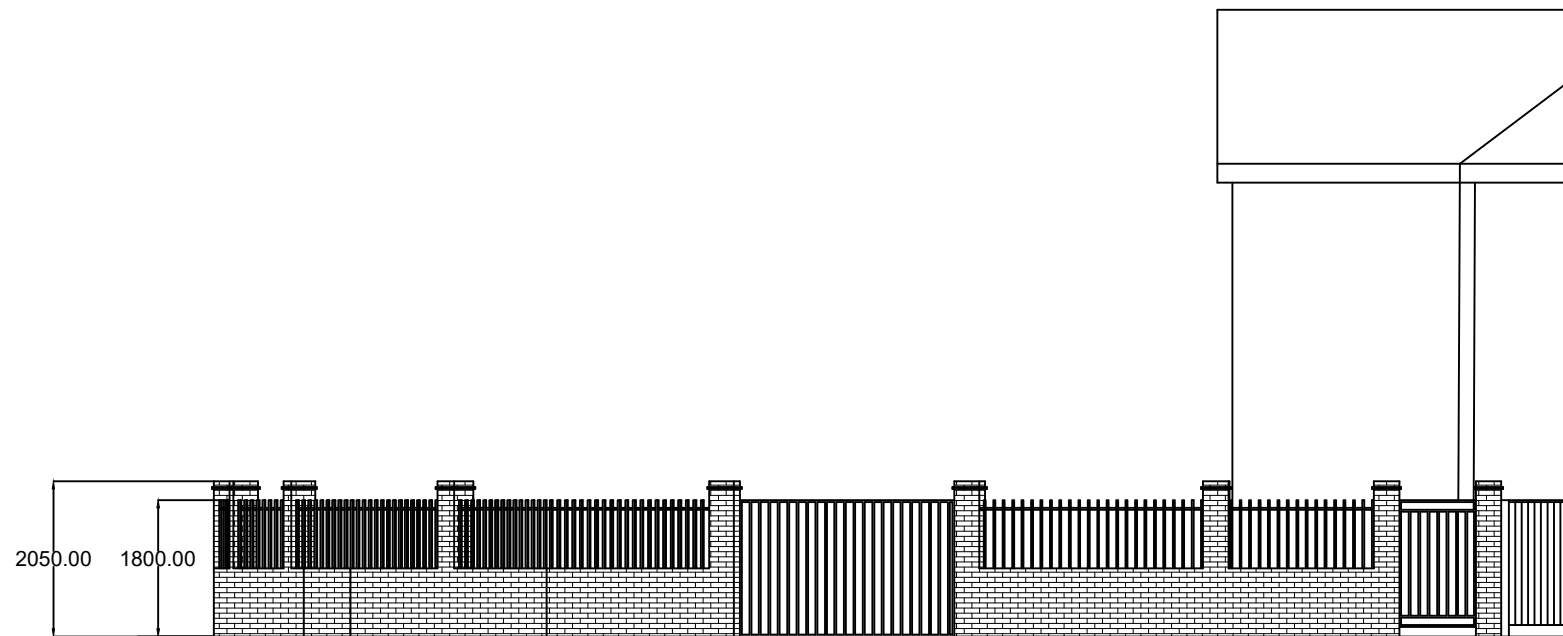

① Proposed West Elevation
Scale: 1:100

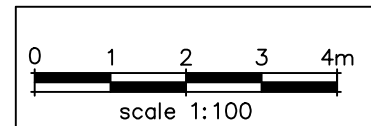

| | | | |
|-------------|-----------------------------------|----------|-----|
| PROJECT: | 18 Wood Lane Close, Iver, SL0 0LH | | |
| CLIENT: | Mr Dhillon | | |
| DRAWING: | Proposed Elevations | | |
| SCALE: | 1:100@A3 | DRAWN: | AS |
| DATE: | Dec 2022 | CHECKED: | AS |
| DRAWING NO: | 22012-ZZ-DR-A-EL02 | REV: | P01 |