




EXISTING GROUND FLOOR PLAN

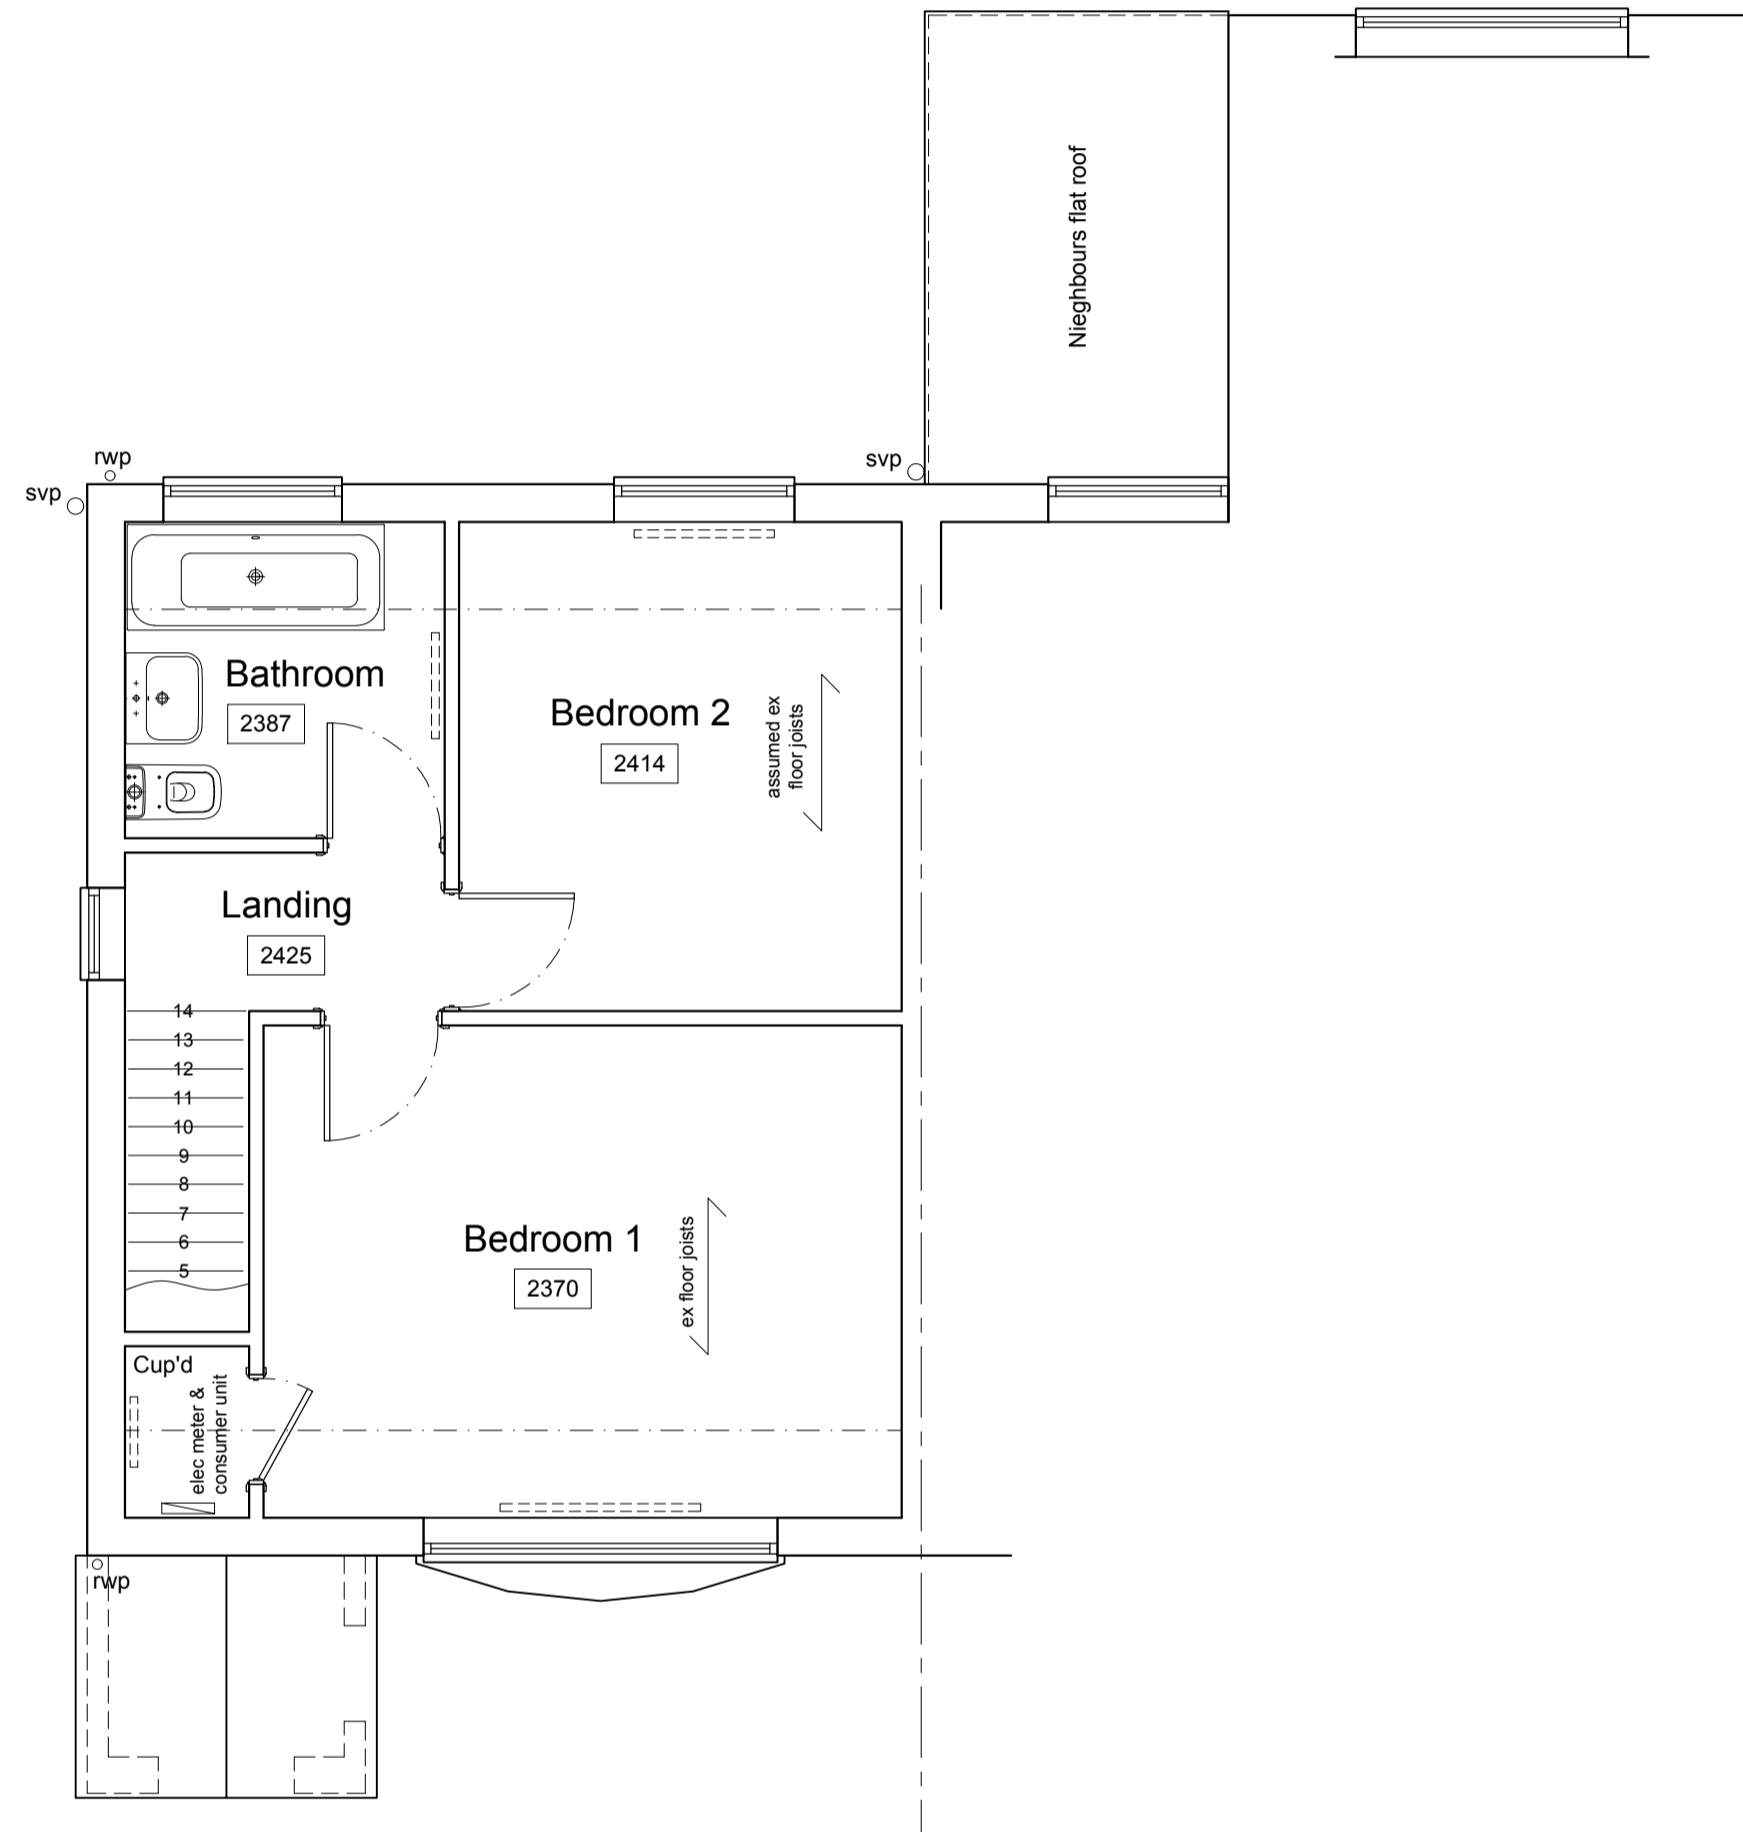

EXISTING FIRST FLOOR PLAN

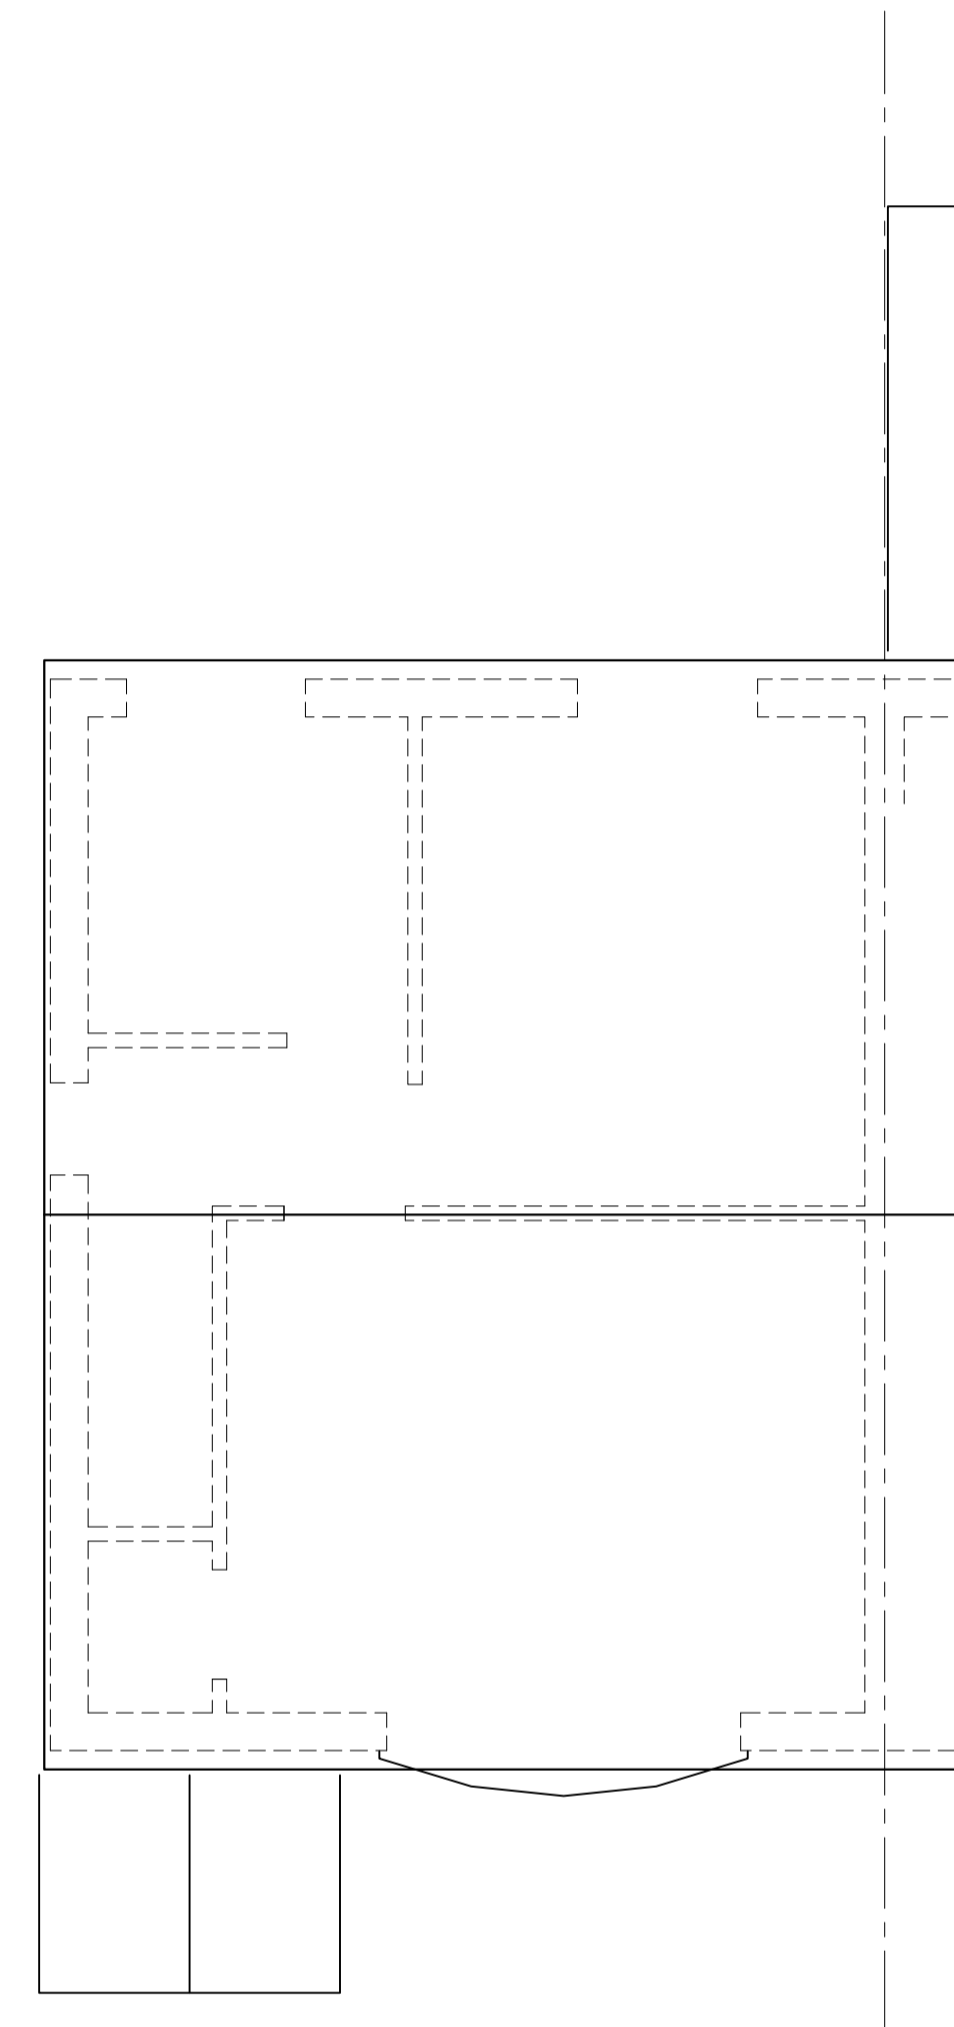


EXISTING ROOF PLAN

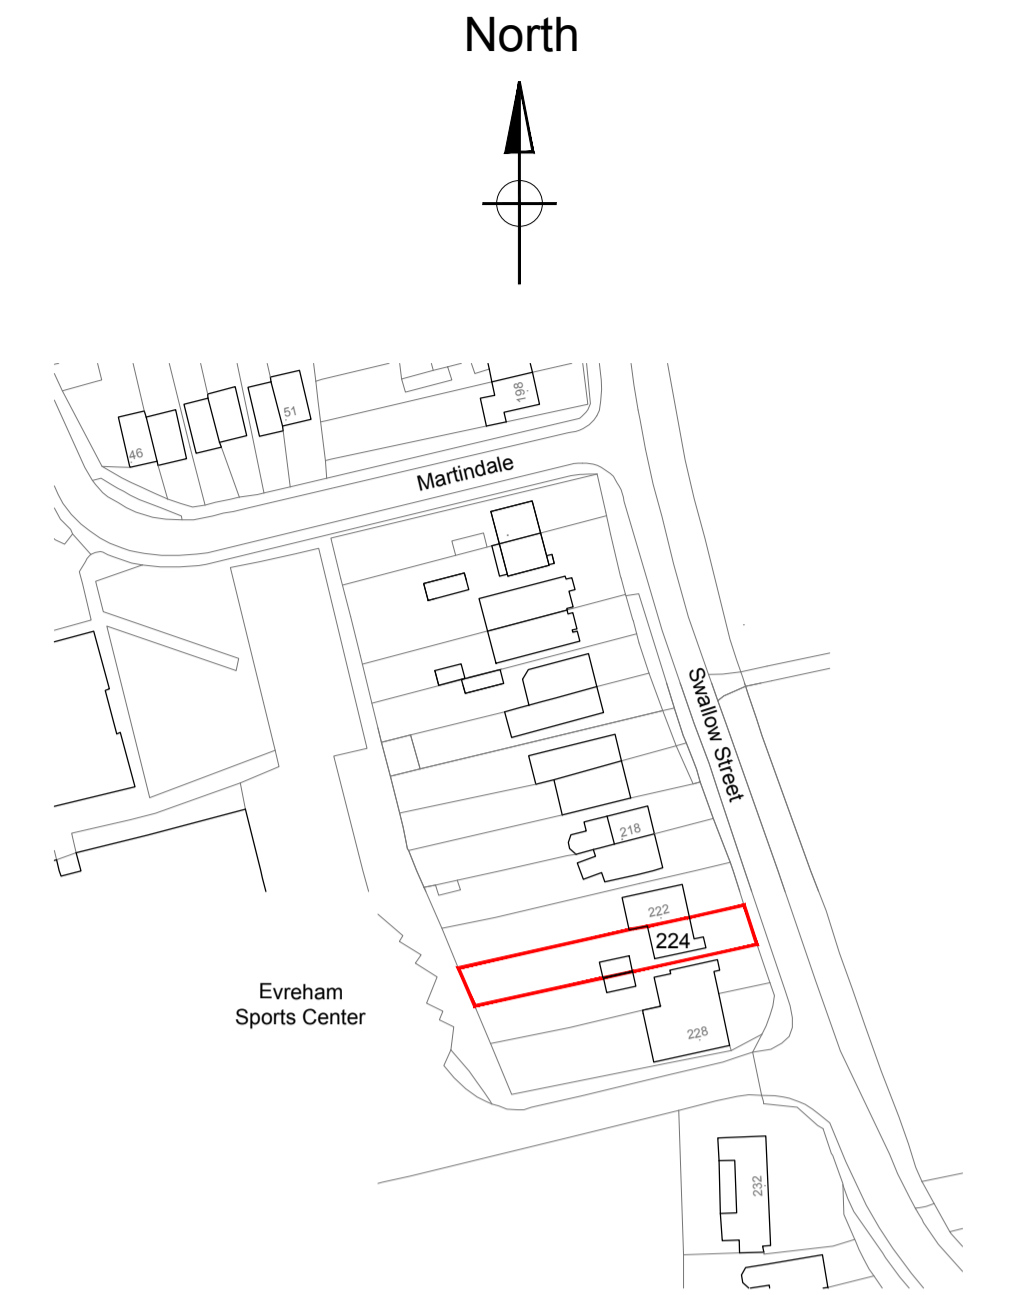

LOCATION PLAN


SCALE 1:1250

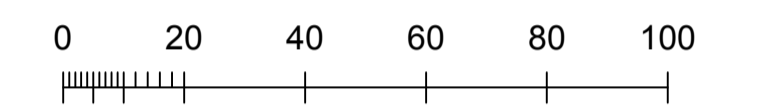

Scale Bar 1: 1250 (Metres)




Scale Bar 1: 100 (Metres)

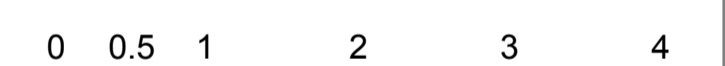


Scale Bar 1: 50 (Metres)



EXISTING FRONT ELEVATION

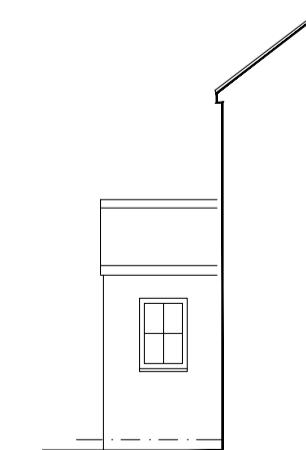

EXISTING ELEVATION 'A'

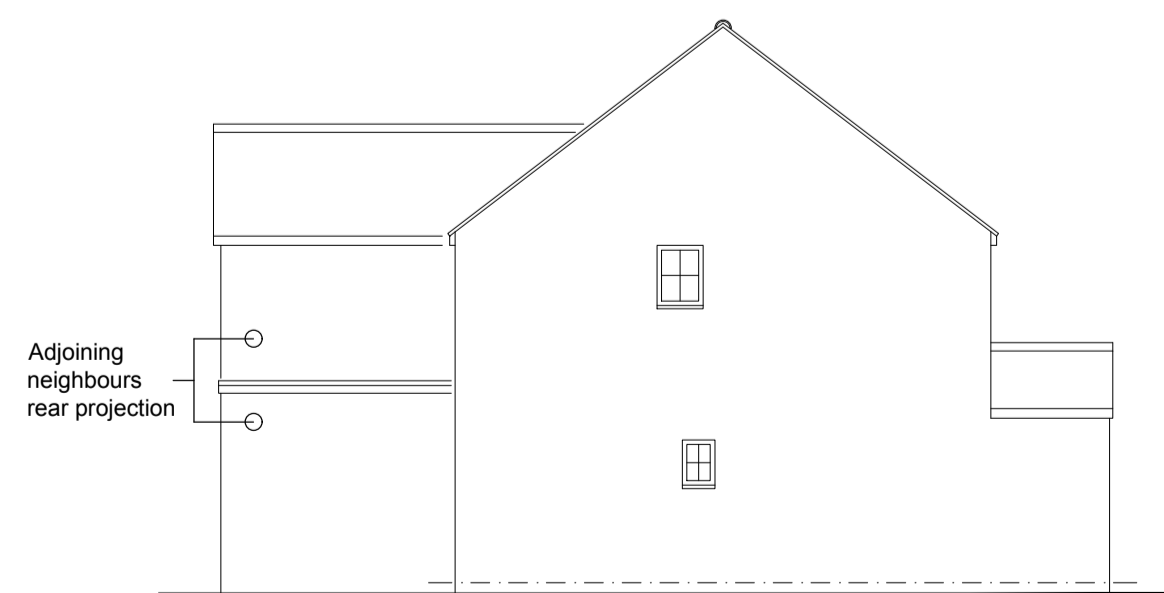

EXISTING SIDE ELEVATION



EXISTING REAR ELEVATION

Rev	Comments	Date

Client:
Mr J Singh

Address:
224 Swallow Street
Iver
Bucks SL0 0HS


Title:
Location Plan, Existing
Floor Plans & Elevations

Date: Dec 2022	Orig No: LPS-2237-100
Scale: 1:1250, 1:100, 1:50 @ A1	Rev:
Dm by:	Sheet:




Lugard Property Services Ltd
ADDING SPACE BY CREATIVE DESIGN


3 Canterbury Close, Amersham, Bucks. HP7 9HA
Tel : 01494 723731 Mobile : 07714 844163
E-mail : paul@lugardpropertyservices.co.uk

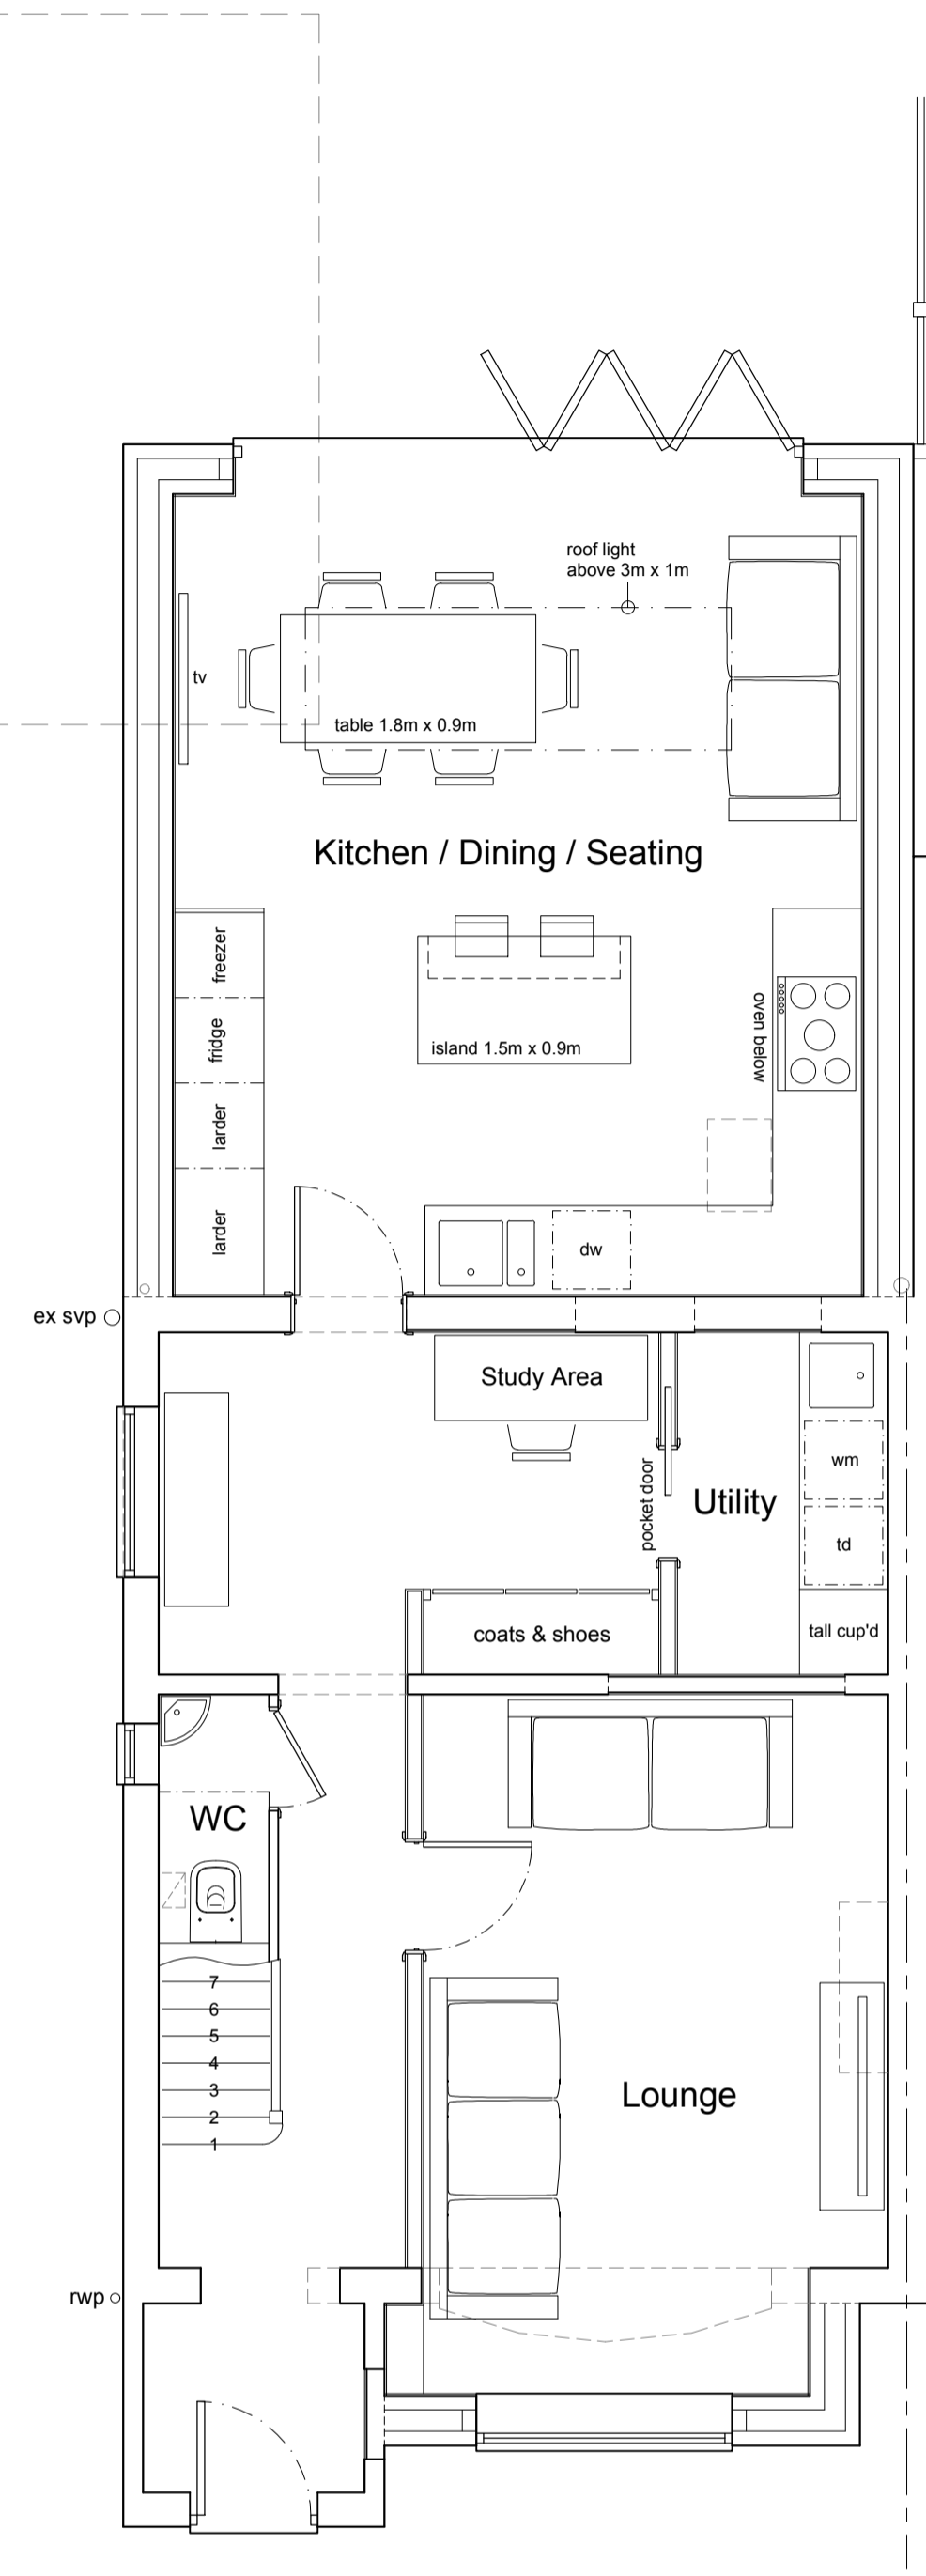


PROPOSED GROUND FLOOR PLAN

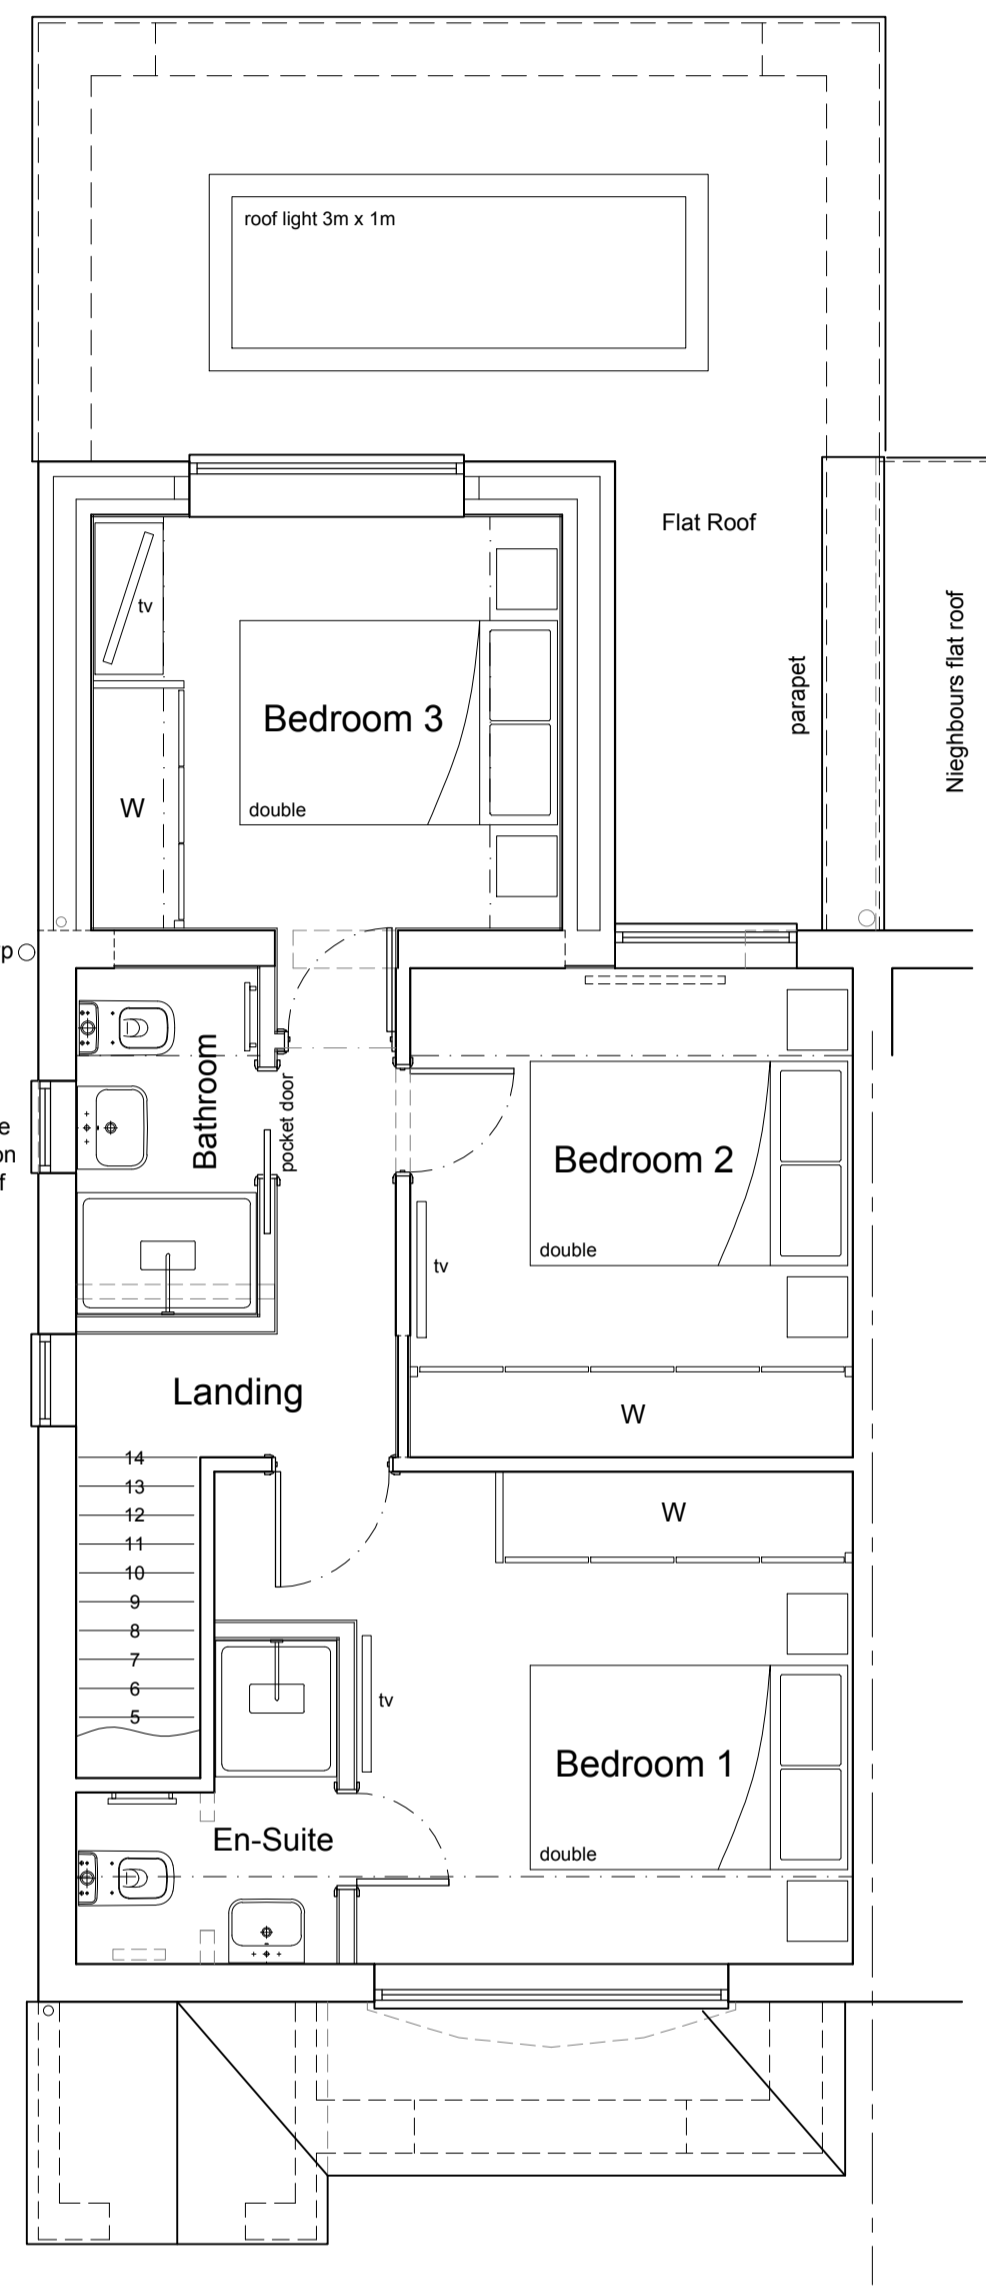


PROPOSED FIRST FLOOR PLAN

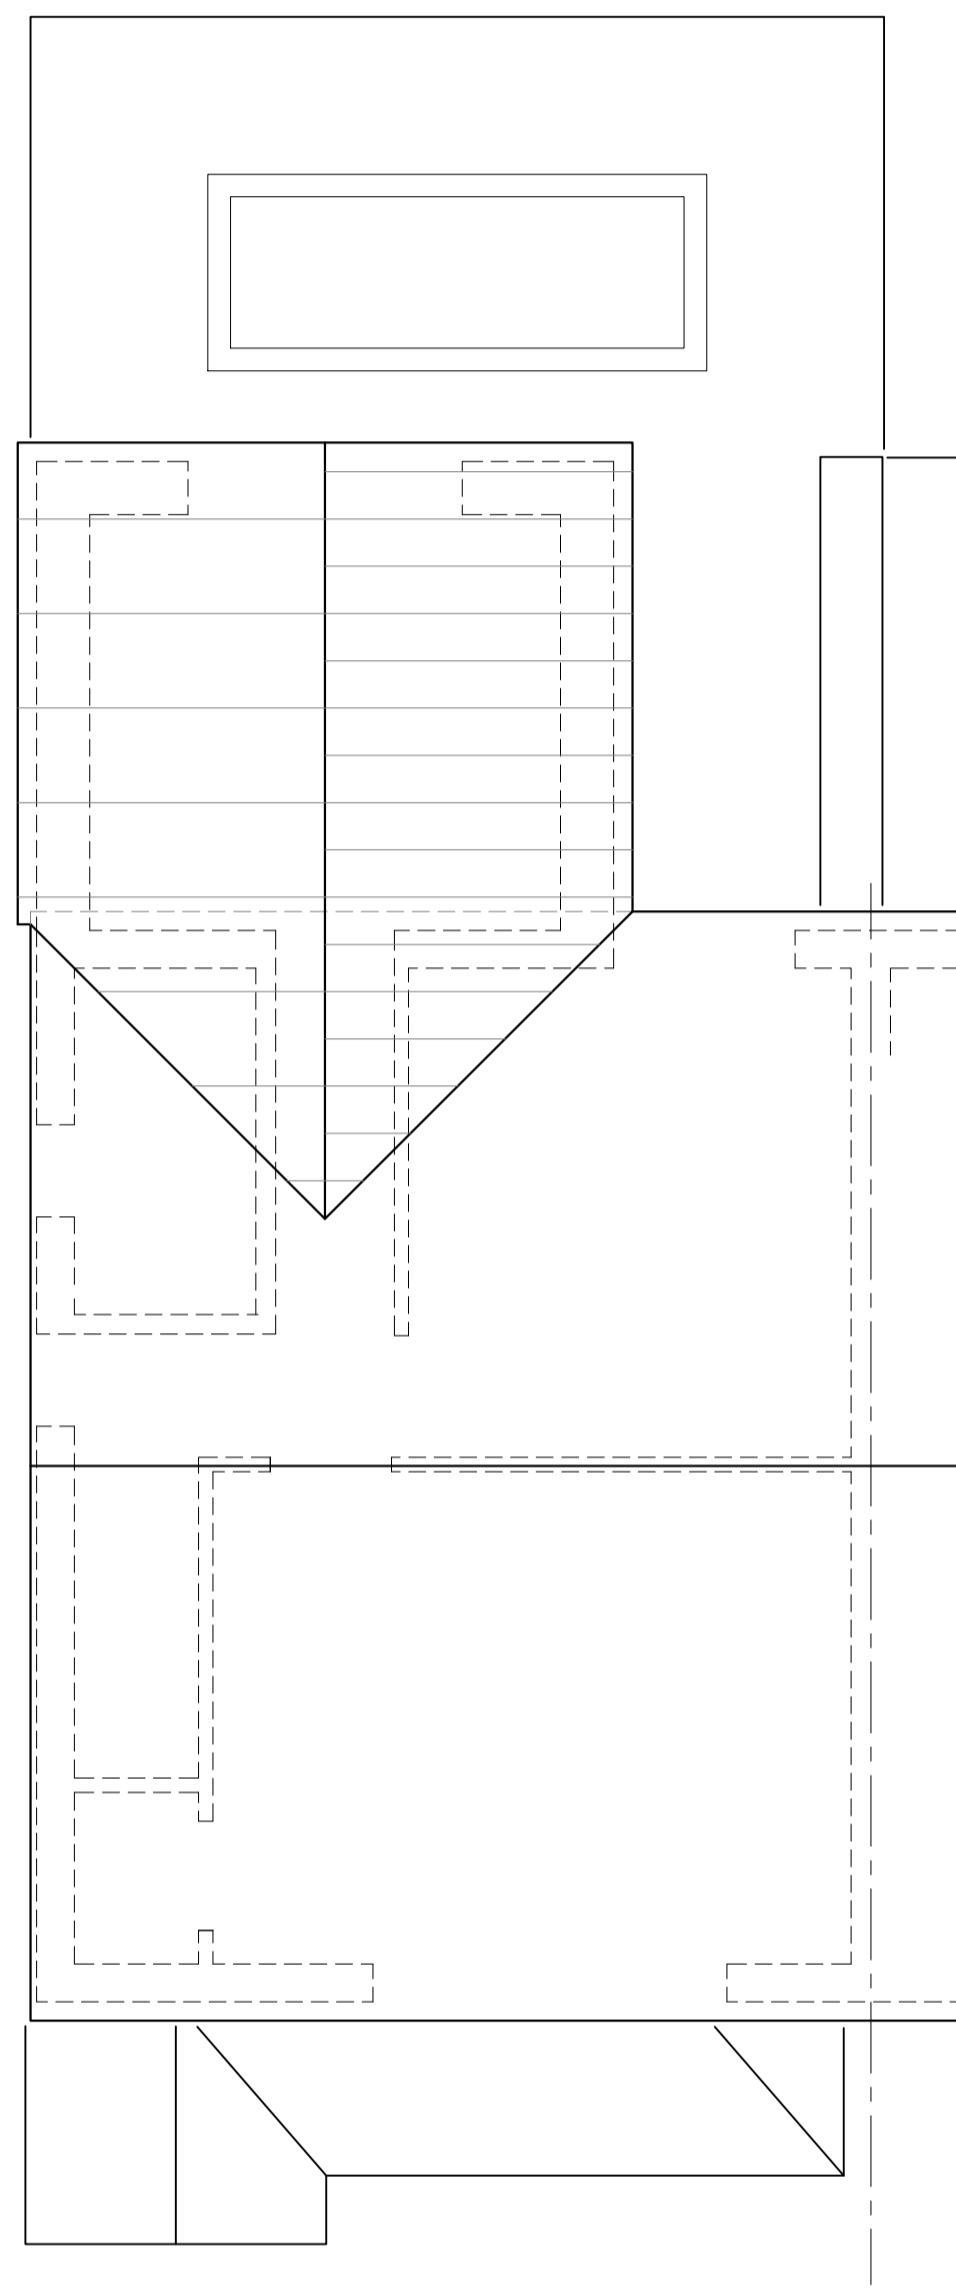


PROPOSED ROOF PLAN

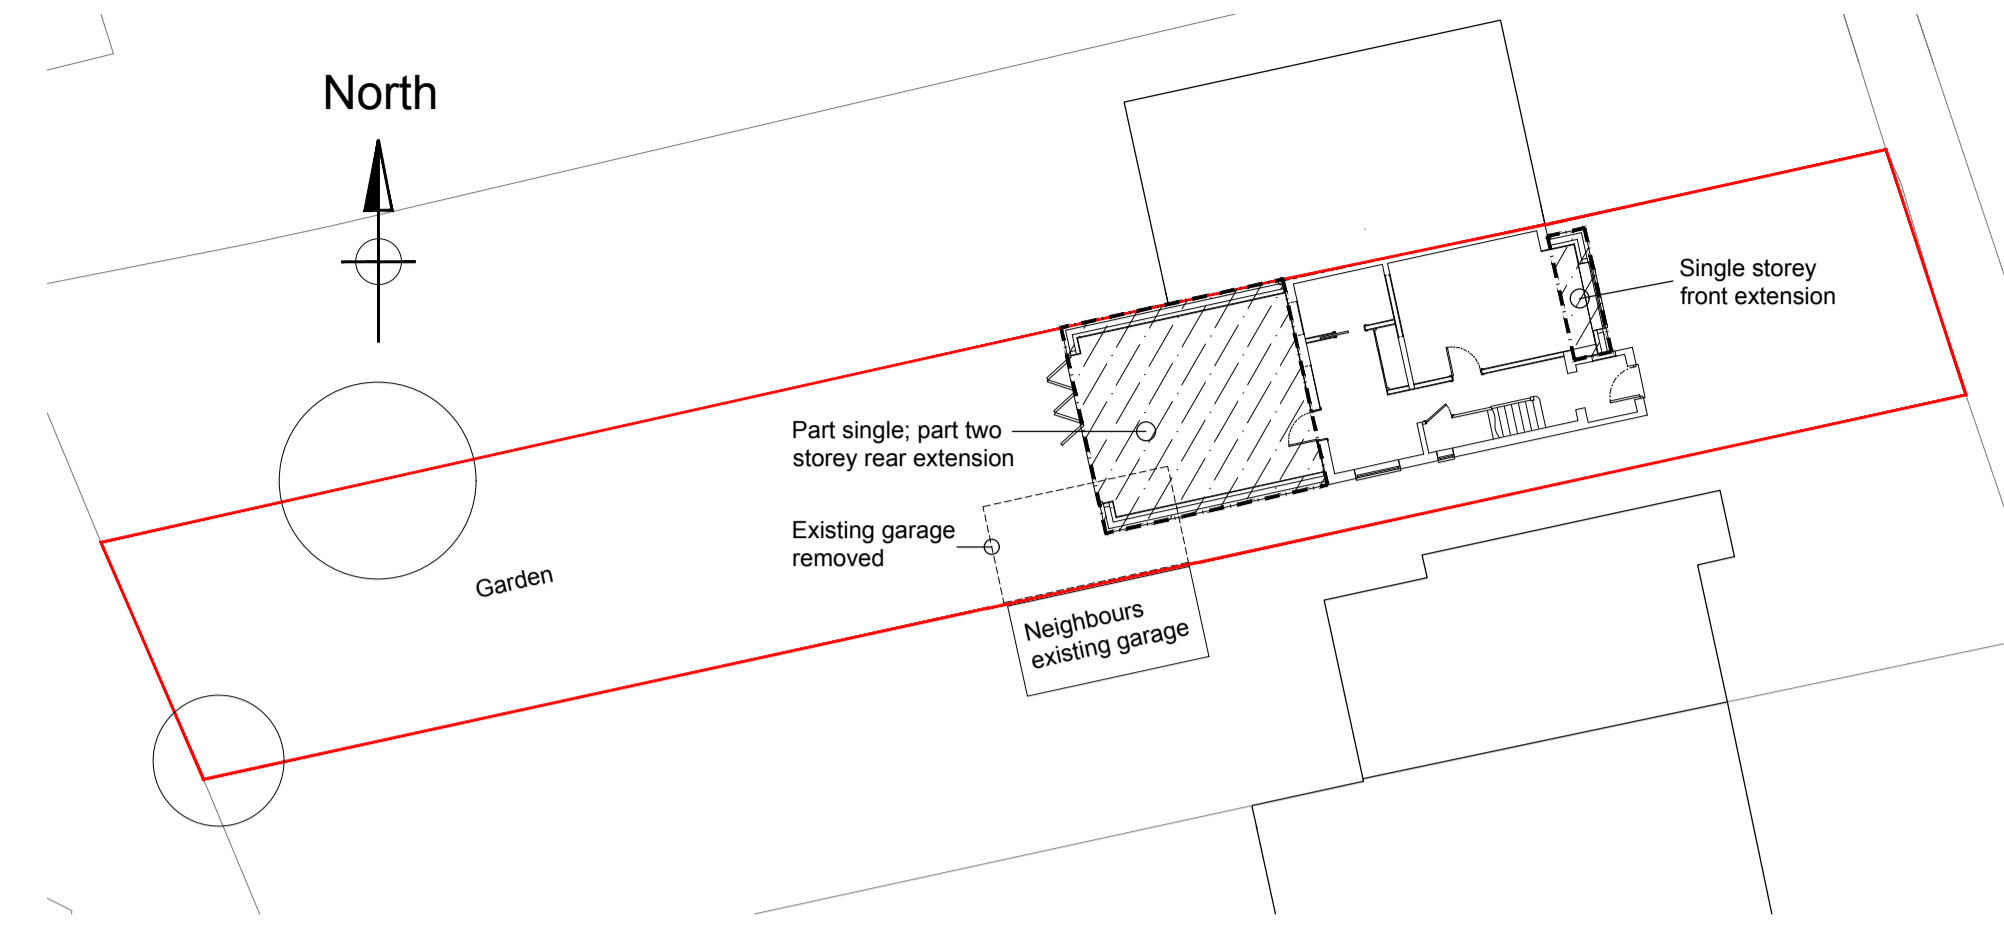


SITE PLAN SCALE 1:200
Scale Bar 1: 200 (Metres)

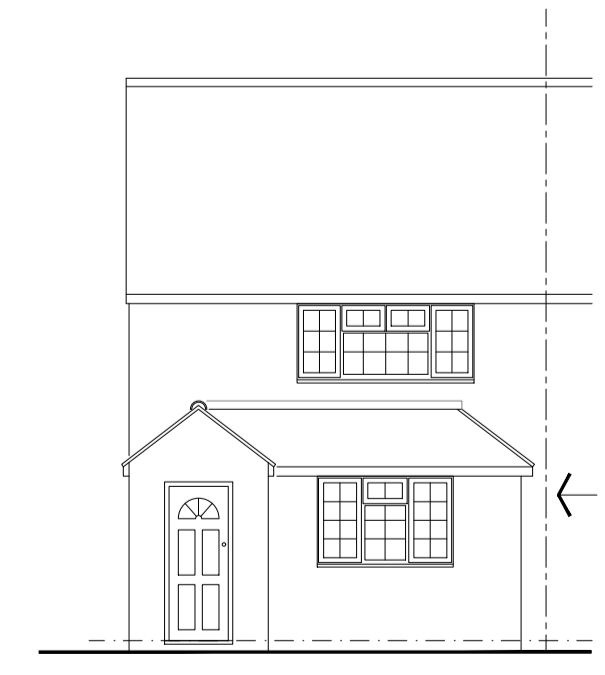

PROPOSED FRONT ELEVATION

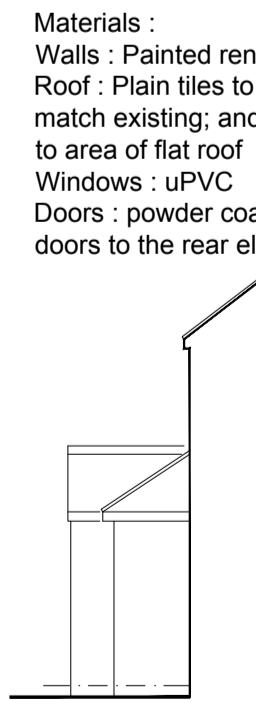


PROPOSED ELEVATION 'A'

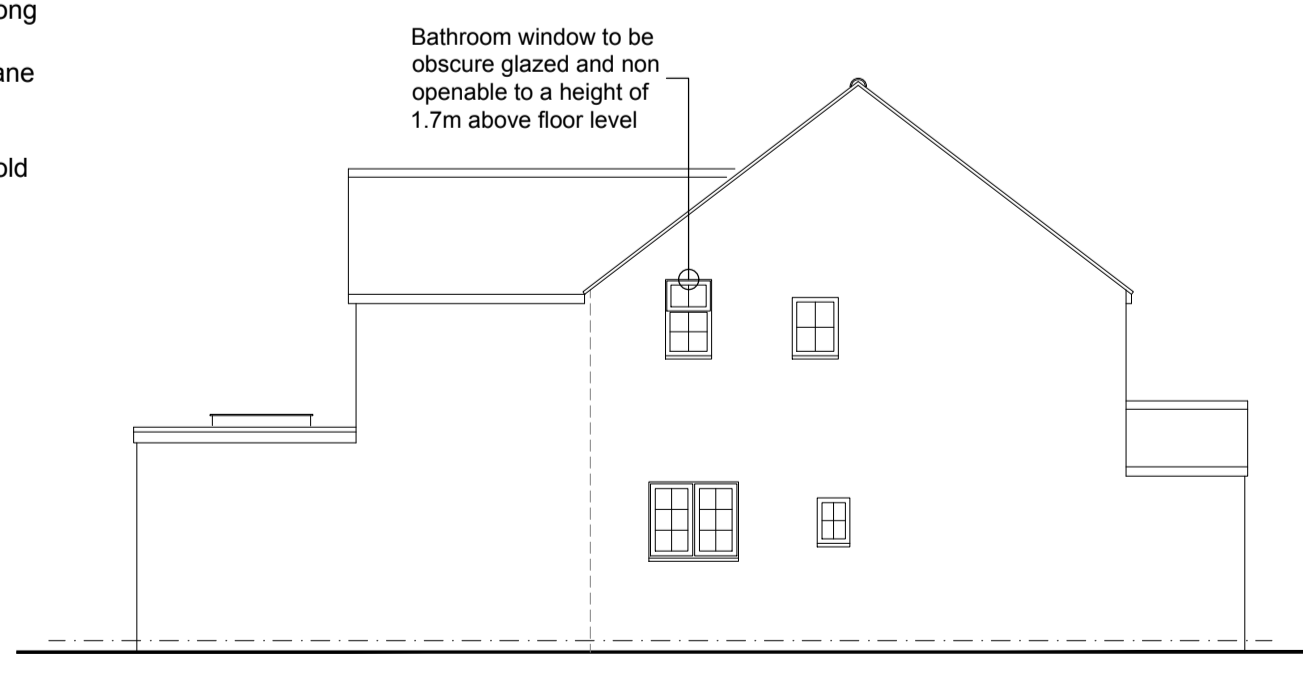


PROPOSED SIDE ELEVATION



PROPOSED REAR ELEVATION

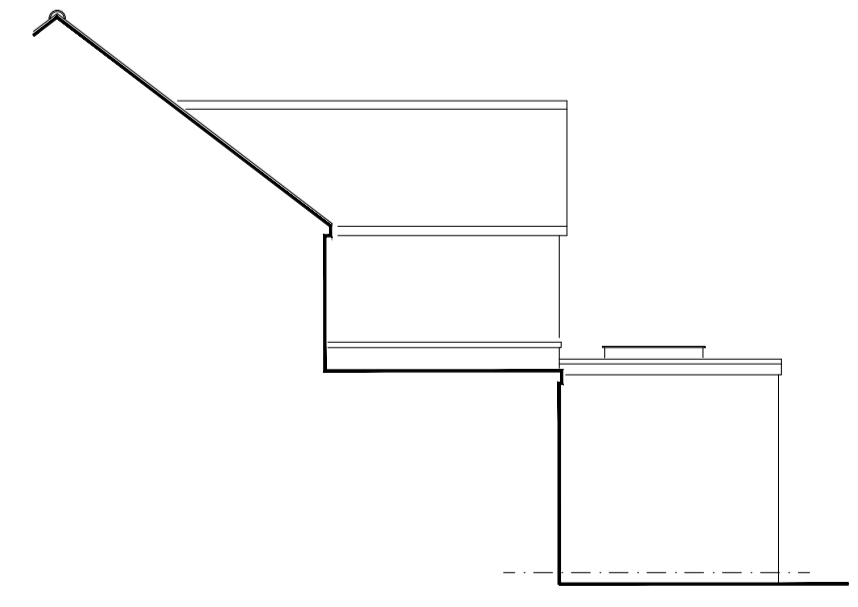

PROPOSED SIDE ELEVATION 'B'

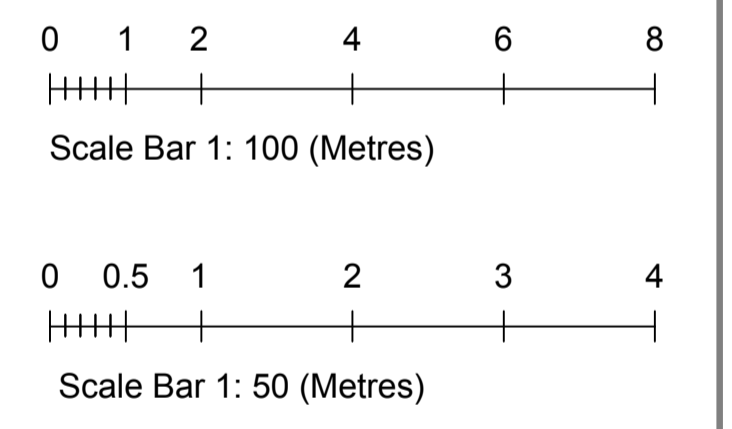

Rev	Comments	Date

Client: Mr J Singh

Address: 224 Swallow Street, Iver, Bucks SL0 0HS

Title: Site Plan, Proposed Floor Plans & Elevations

Date: Jan 2022	Orig No: LPS-2237-101
Scale: 1:200, 1:100, 1:50 @ A1	Rev:
Dm by:	Sheet:

LPS
Lugard Property Services Ltd
ADDING SPACE BY CREATIVE DESIGN

3 Canterbury Close, Amersham, Bucks. HP7 9HA
Tel : 01494 723731 Mobile : 07714 844163
E-mail : paul@lugardpropertyservices.co.uk