



LOCATION PLAN
SCALE 1:1250





SCALE 1 : 100

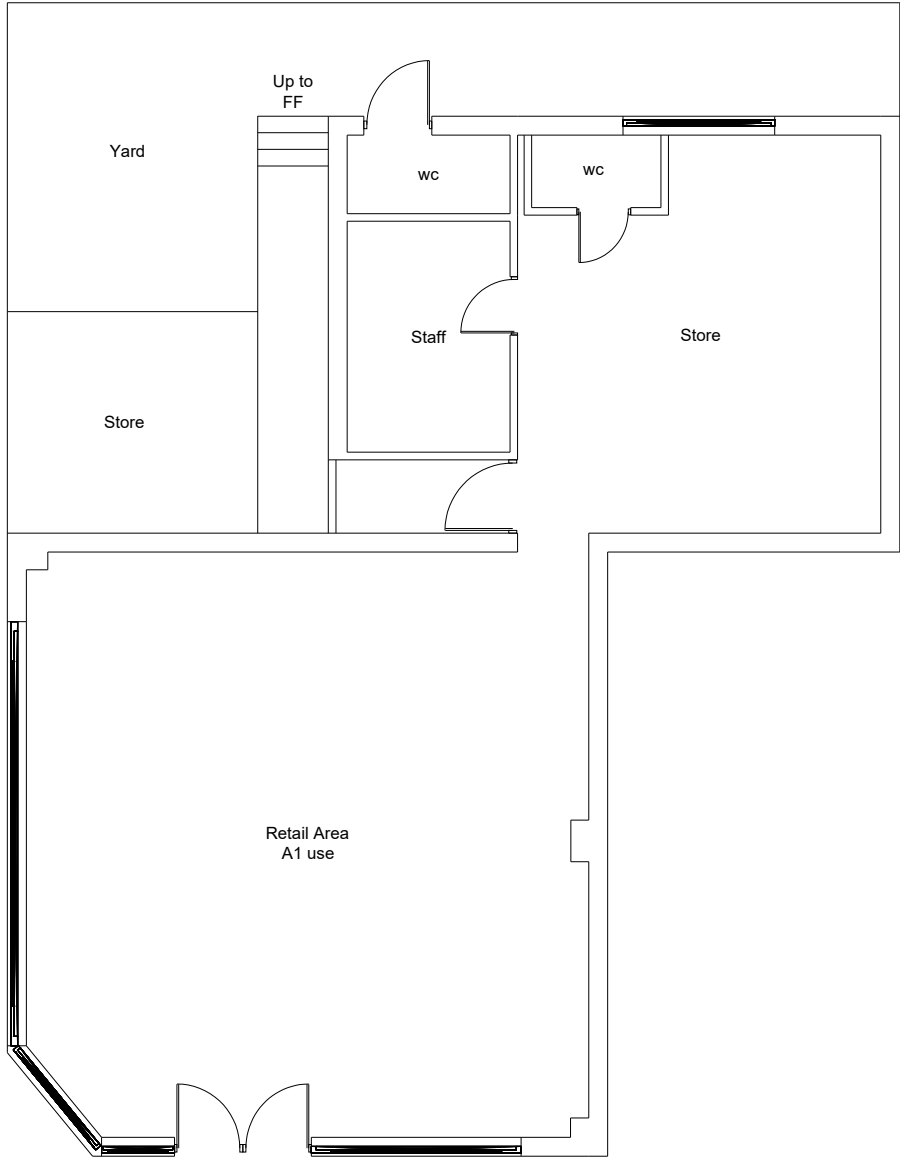

EXISTING GF LAYOUT
Scale 1:100

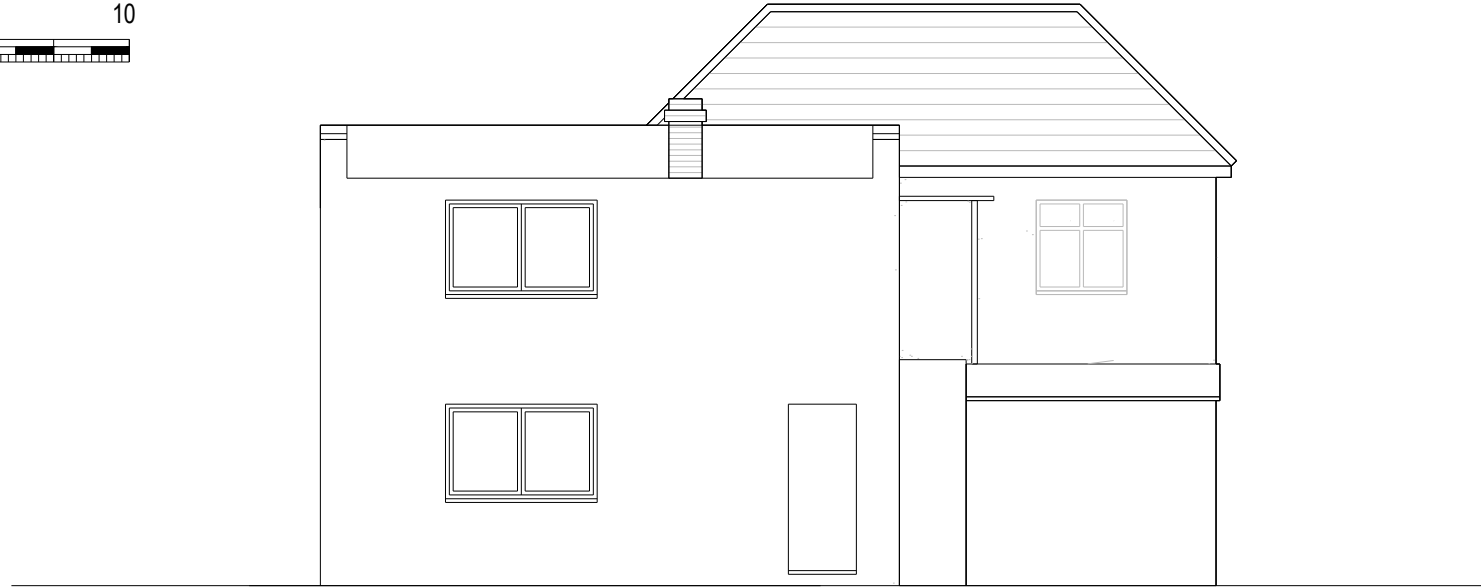

SIDE ELEVATION
Scale 1:100

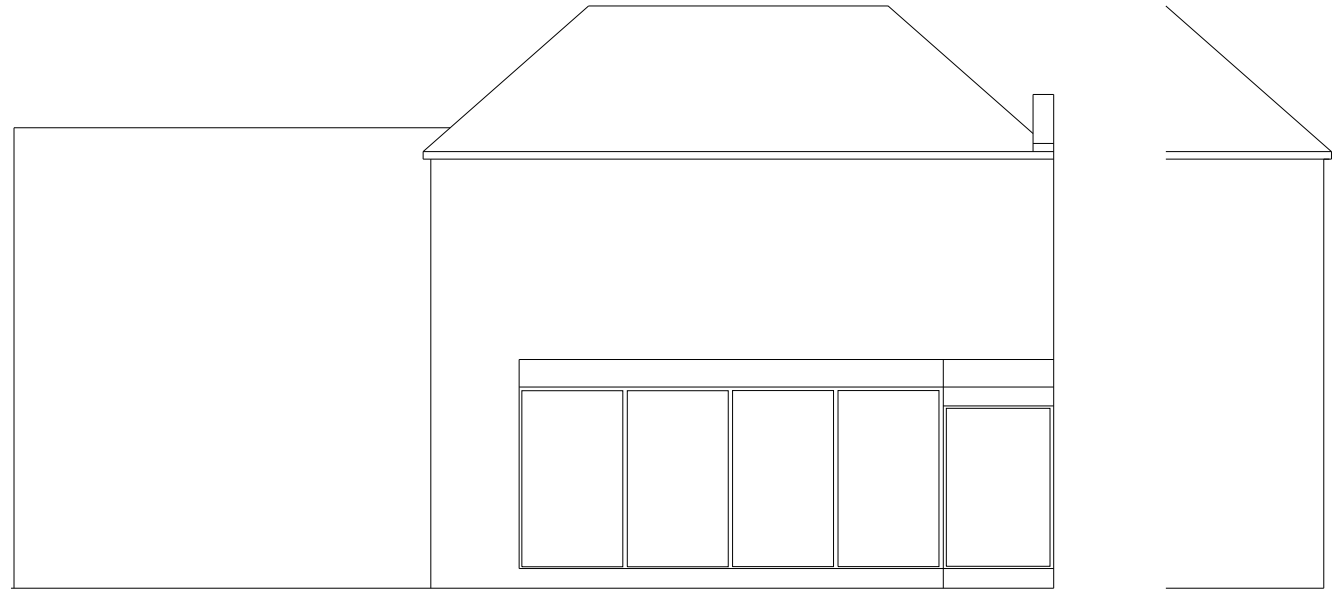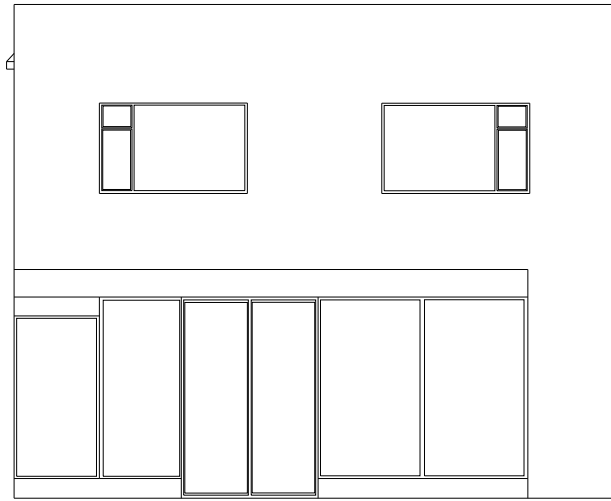

EXISTING FRONT / SIDE & PART REAR ELEVATIONS
Scale 1:100

REV/NOTES:

Where building to the boundaries the adjacent owner is to be informed under the terms of the Party Wall Act 1996 and its provisions followed. Where building over boundaries the adjacent owner is to be served notice under section 65 of the Town & Country Planning Act 1990.

© This drawing and the works depicted are the copyright of ASB PROPERTY CONSULTANTS LTD and may not be reproduced or amended except by written permission of ASB PROPERTY CONSULTANTS LTD.

Application: Prior approval for change of use from E class (shop) to class MA (residential)			
Client:	Mr Shioz Khaliq	Date:	29 th Oct 202
Site:	80 High Street, Iver, SLB 9NA	Drawn By:	Gurpis Benning
Scale:	Refer to Drawing @ AS	Dep. No.:	ASB649PA-01


ASB PROPERTY CONSULTANTS LTD
Planning consultants and Surveyors

Spaces
100 Avebury Boulevard,
Milton Keynes
MK9 1PH

Tel: 07854 851 934 - 0908 139 1383
Email: asb@asbdesignltd.com

Copyright © 2022 ASB PROPERTY CONSULTANTS LTD
(All rights reserved)

Metres

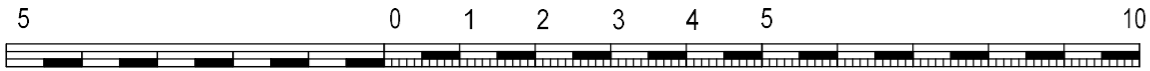


SCALE 1 : 100

REV/NOTES:

Where building to the boundaries the adjacent owner is to be informed under the terms of the Party Wall Act 1996 and its provisions followed. Where building over boundaries the adjacent owner is to be served notice under section 65 of the Town & Country Planning Act 1990.

©This drawing and the works depicted are the copyright of ASB PROPERTY CONSULTANTS LTD and may not be reproduced or amended except by written permission of ASB PROPERTY CONSULTANTS LTD.

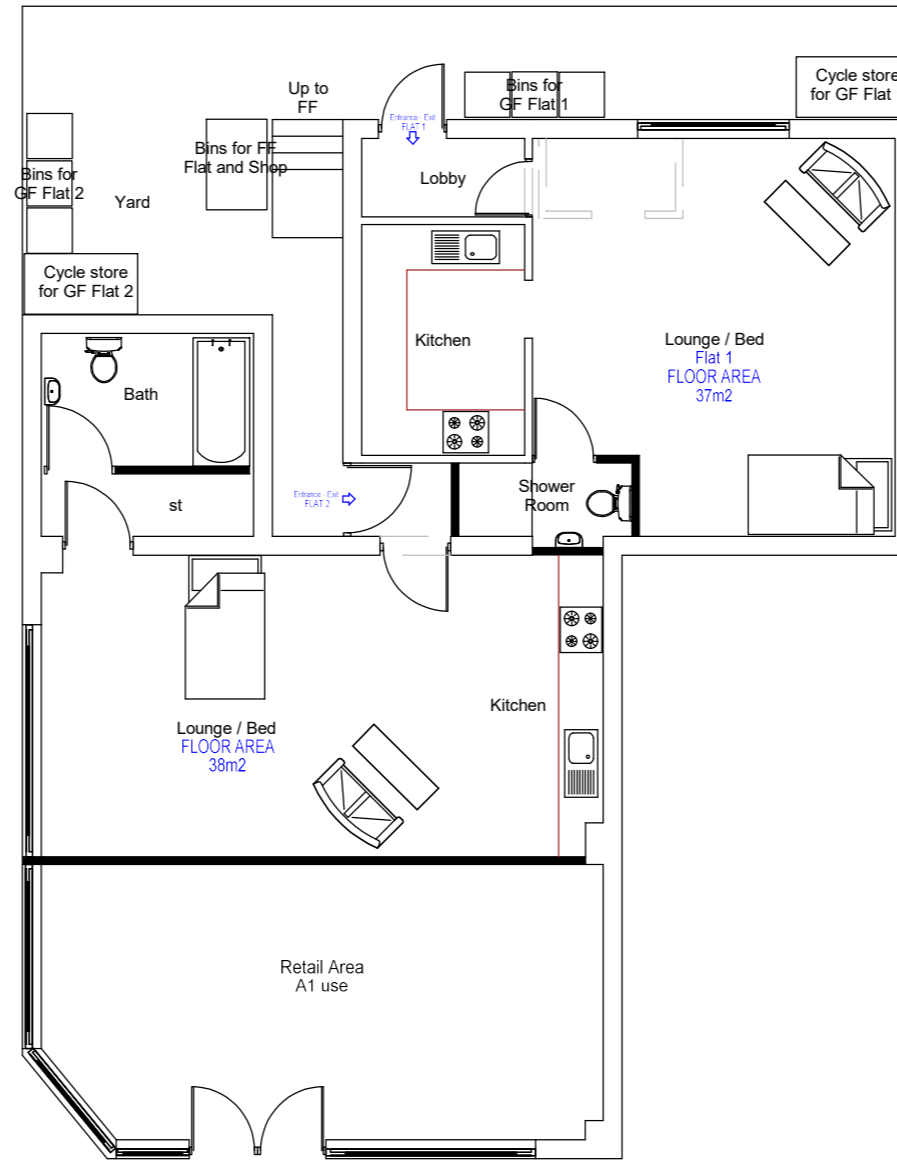

PROPOSED GF LAYOUT
Scale 1:100

Application: Prior approval for change of use from E class (shop) to class MA (residential)			
Client:	Mr Shabaz Khaliq	Date:	14 th Sept 202
Site:	80 High Street, Iver, SLO 9NA	Drawn By:	Curps Benning
Scale:	Refer to Drawing @ A3	Dwg.No:	ASB649PA - 02

ASB PROPERTY CONSULTANTS LTD
Planning consultants and Surveyors

Spaces
100 Avebury Boulevard
Milton Keynes Tel : 07854 351 934 - 0808 139 1383
MK9 1FH Email : asb@gtdesignzLtd.com

Copyright © 2022 ASB PROPERTY CONSULTANTS LTD
(All rights reserved)