



APPLICATION FOR PLANNING PERMISSION

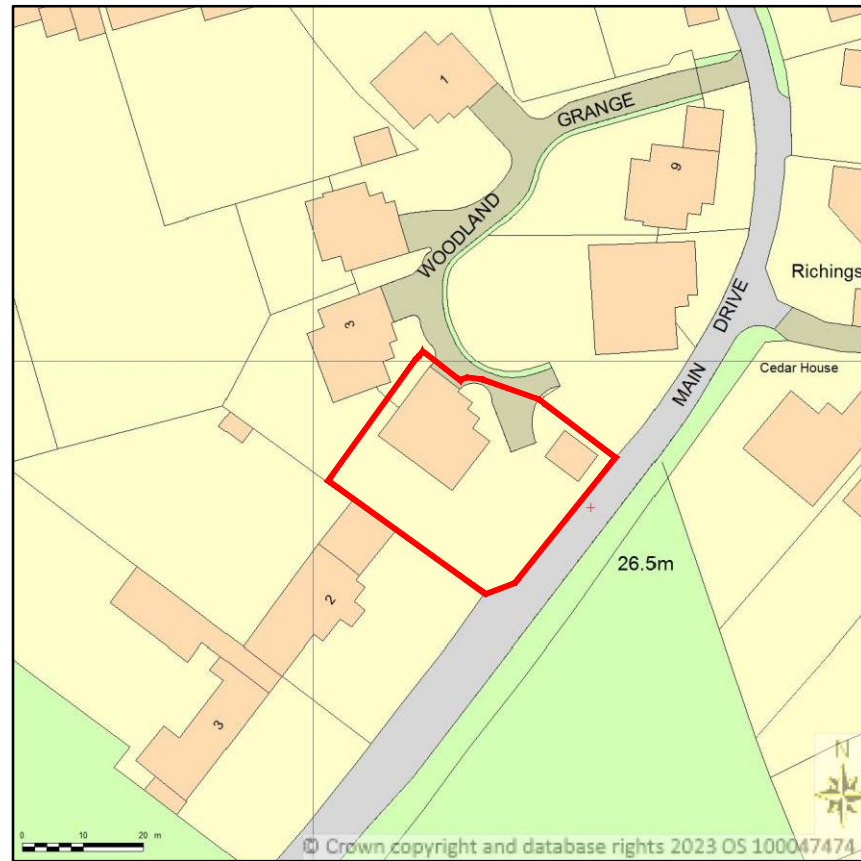



SITE LOCATION PLAN
 AREA 2 HA
 SCALE 1:1250 on A4
 CENTRE COORDINATES: 503321, 179088



Supplied by Streetwise Maps Ltd
 www.streetwise.net
 Licence No: 100047474

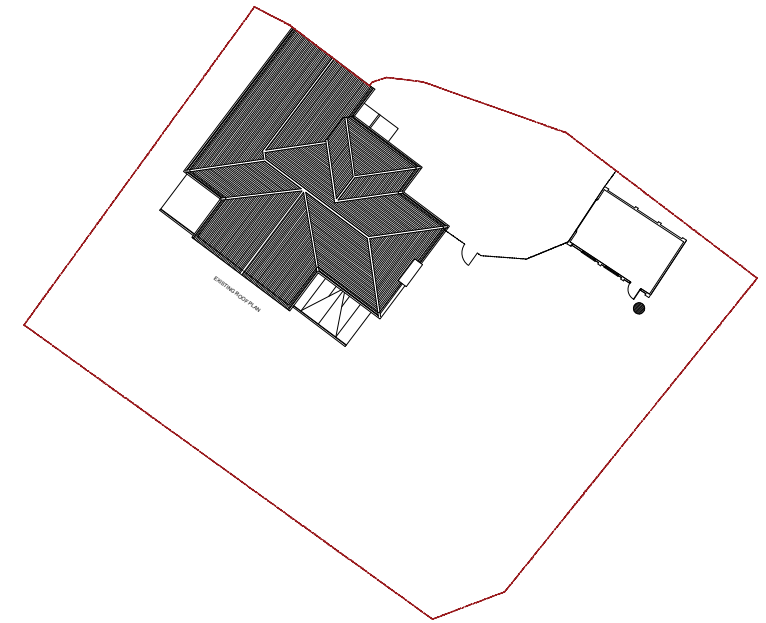

EXISTING

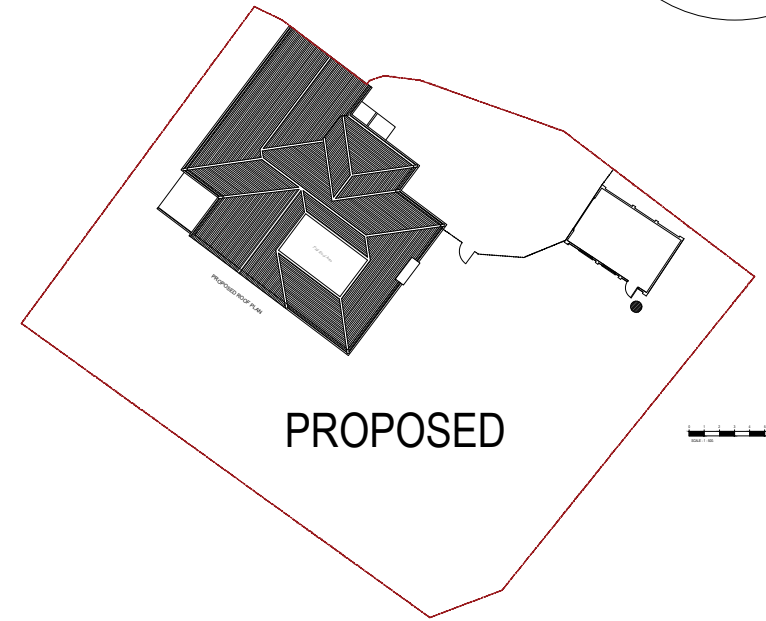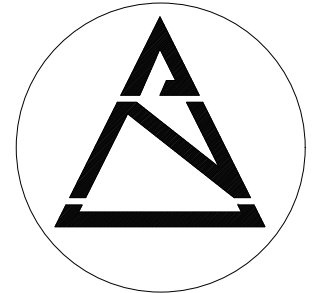

PROPOSED

LOCATION PLAN
 SCALE - 1:1250.

SITE PLAN
 SCALE - 1:500.

KALSI DESIGN
 Architectural & Building Control Plans
 & Structural Design Services
 20 Harrowdene Road
 North Wembley, Middlesex, HA0 2JB.
 Tel: 07930966049 Email: gskalsi@btinternet.com

NOTES:
 NOT FOR CONSTRUCTION


Client
 Mr B BHIMBAT
 Job Title
 1 WOODLAND GRANGE, IVER, BUCKS, SL0 9DN

Scale
 1:1250 / 1: 500.
 Size
 A3
 Drawn by
 GSK
 Date
 FEB 2023

No.	DESCRIPTION	DATE
Drawing Title LOCATION PLAN & SITE PLAN		
Drawing No. 1111	P	01




EXISTING REAR ELEVATION

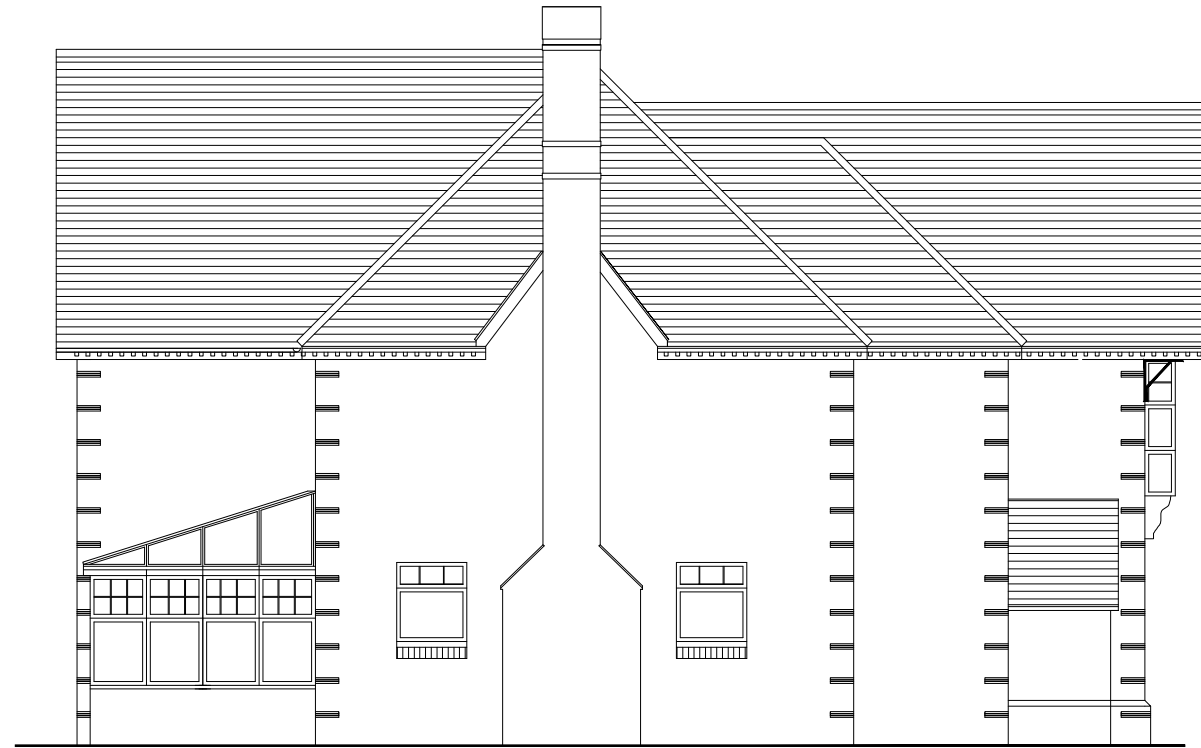

EXISTING LEFT ELEVATION



PROPOSED REAR ELEVATION

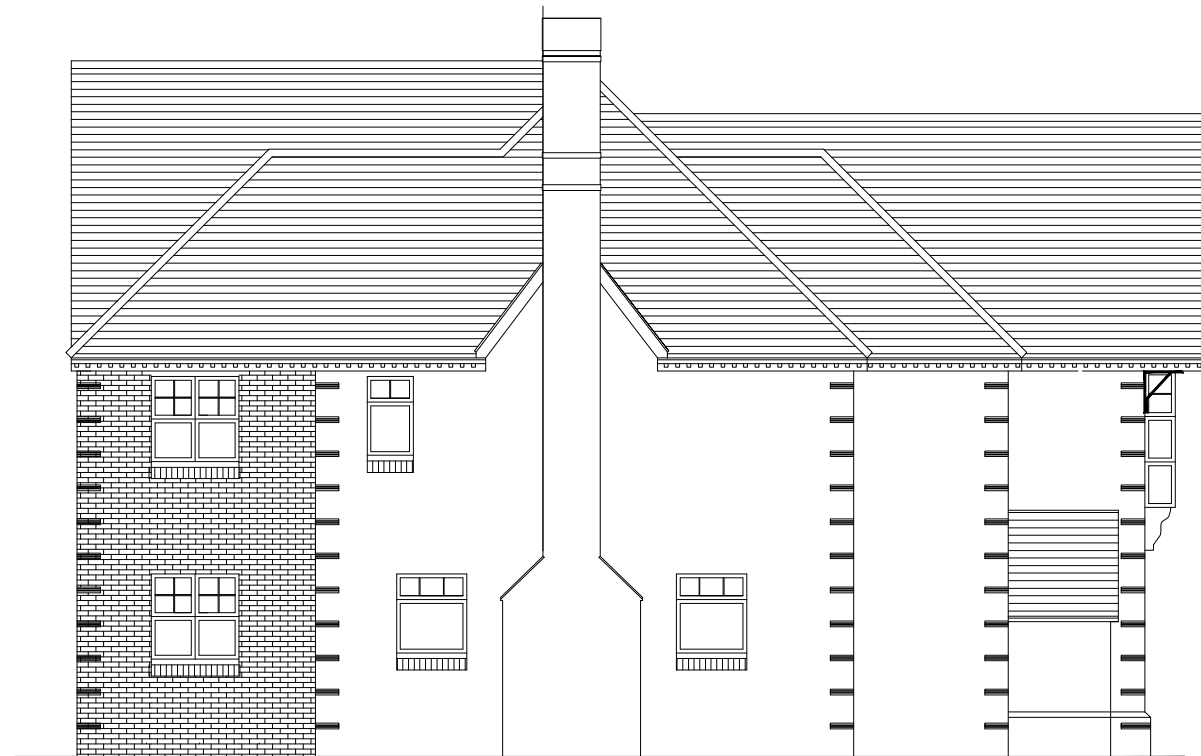

PROPOSED LEFT ELEVATION

1. ALL FINISHES TO MATCH EXISTING.
2. WALLS TO BE BUILT UP TO MATCH EXISTING.
3. ALL NEW WINDOWS TO MATCH EXISTING.
4. ROOF TILES TO MATCH EXISTING.



SCALE - 1 : 100.

K KALSI DESIGN
 Architectural & Building Control Plans
 & Structural Design Services

20 Harrowdene Road
 North Wembley, Middlesex, HA0 2JB.
 Tel: 07930966049 Email: gskalsi@btinternet.com

NOTES:

NOT FOR CONSTRUCTION

Client
Mr B BHIMBAT

Job Title
1 WOODLAND GRANGE, IVER, BUCKS, SL0 9DN

Scale
1: 100.

Size
A3

Drawn by **GSK**
 Date **FEB 2023**

No.	DESCRIPTION	DATE
Drawing Title EXISTING & PROPOSED ELEVATIONS		
Drawing No. 1111	P	05