



① **Block Plan**
Scale: 1:500

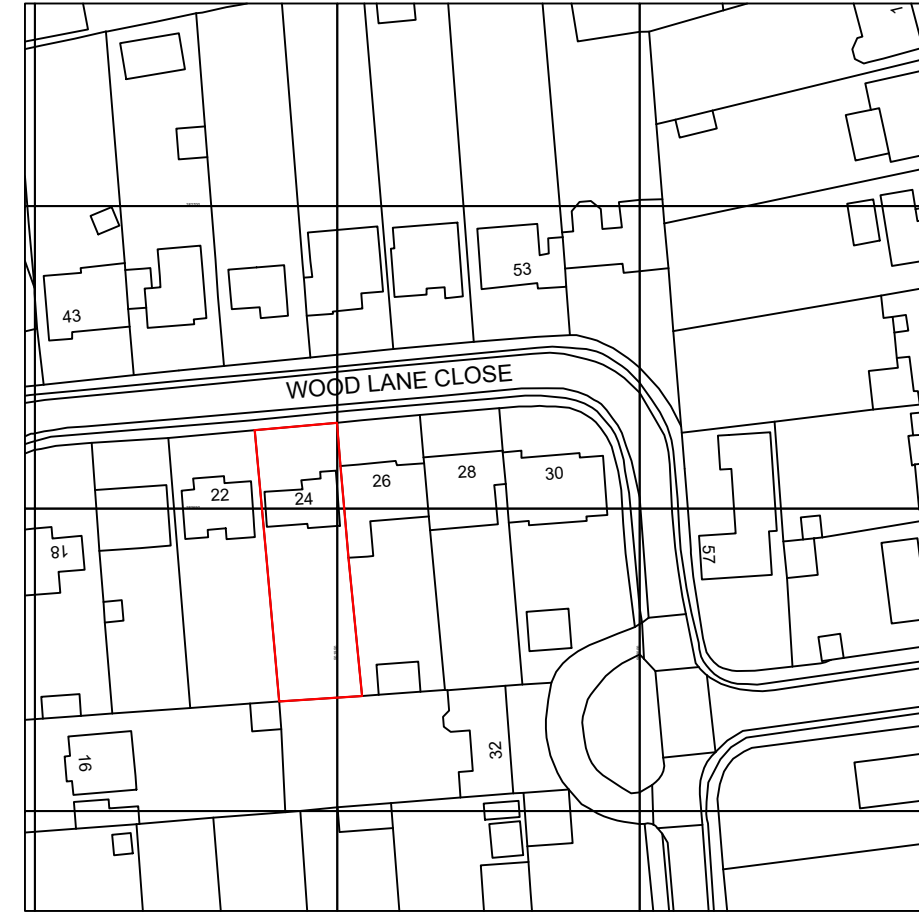

Ordnance Survey, (c) Crown Copyright 2022. All rights reserved. Licence number 100022432

② **Location Plan**
Scale: 1:1250

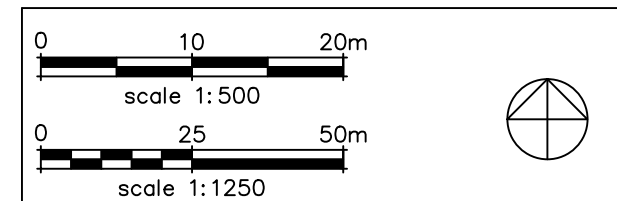

PROJECT:	24 Wood Lane Close, Iver, SL0 0LJ		
CLIENT:	Mr Sidhu		
DRAWING:	Location & Block Plan		
SCALE:	1:100@A3	DRAWN:	AS
DATE:	Sep 2022	CHECKED:	AS
DRAWING NO:	22010-00-DR-A-SP01	REV:	P01



① Existing Front Elevation
Scale: 1:100




② Existing Side Elevation
Scale: 1:100



③ Existing Rear Elevation
Scale: 1:100




④ Existing Side Elevation
Scale: 1:100

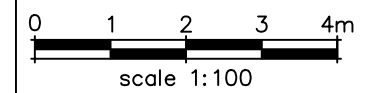


PROJECT:	24 Wood Lane Close, Iver, SL0 0LJ		
CLIENT:	Mr Sidhu		
DRAWING:	Existing Elevations		
SCALE:	1:100@A3	DRAWN:	AS
DATE:	Sep 2022	CHECKED:	AS
DRAWING NO:	22010-XX-DR-A-EX04	REV:	P01




① Proposed Front Elevation
Scale: 1:100

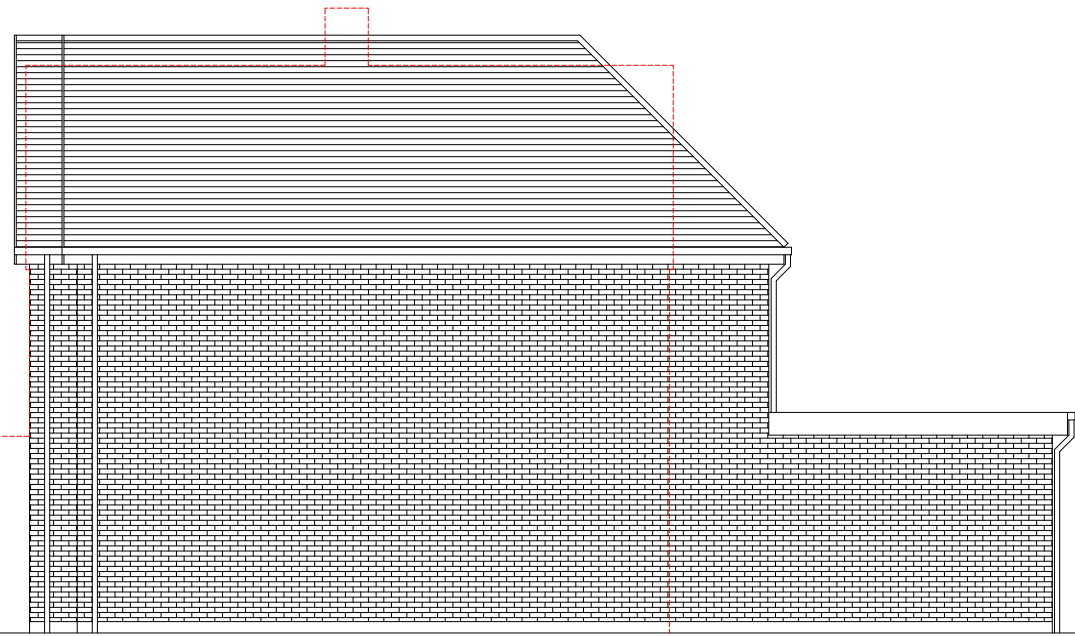


② Proposed Side Elevation
Scale: 1:100

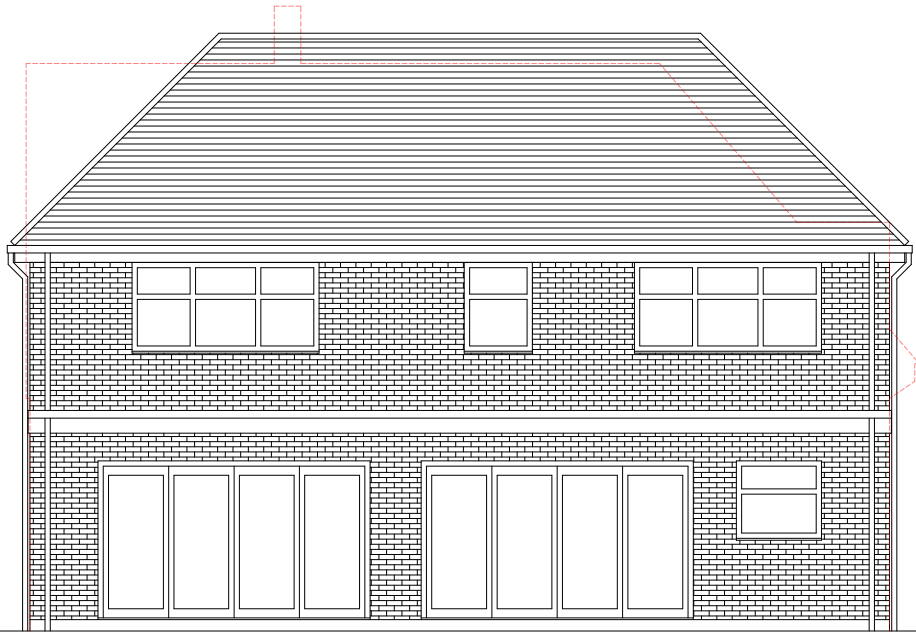

③ Proposed Rear Elevation
Scale: 1:100

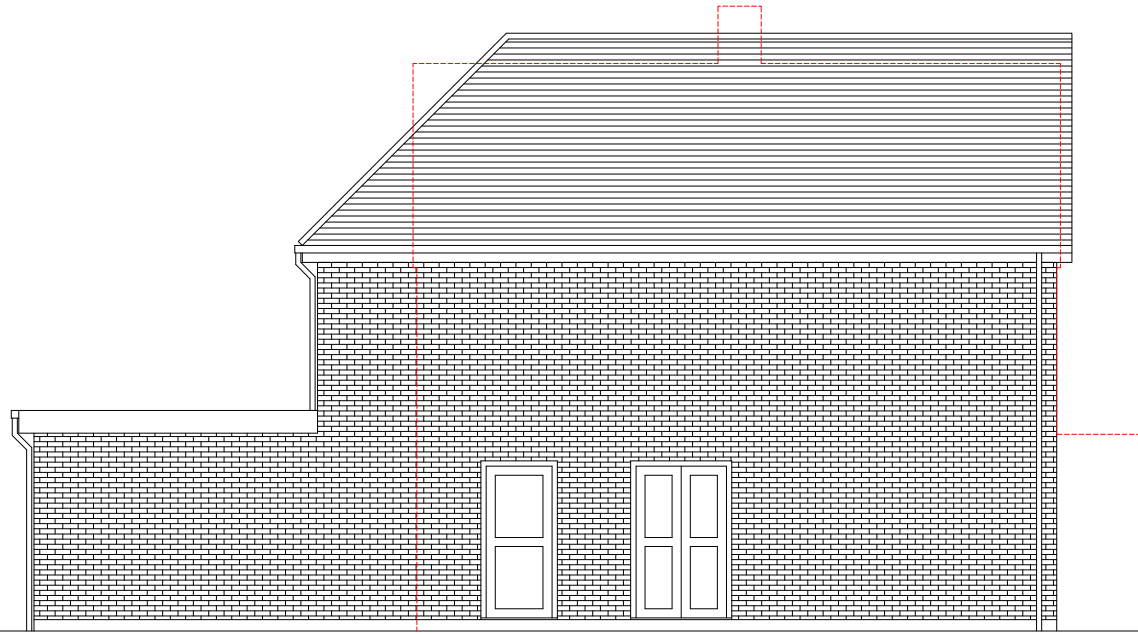

④ Proposed Side Elevation
Scale: 1:100

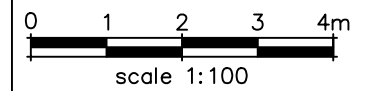

PROJECT:	24 Wood Lane Close, Iver, SL0 0LJ		
CLIENT:	Mr Sidhu		
DRAWING:	Proposed Elevations		
SCALE:	1:100@A3	DRAWN:	AS
DATE:	Jan 2023	CHECKED:	AS
DRAWING NO:	22010-XX-DR-A-EL01	REV:	P02