

B1215-S-001 1-1250 [A4]  
SITE LOCATION PLAN


05- 03-21

LAWFUL DEVELOPMENT APP FOR  
PROPOSED ANCILLARY RESIDENTIAL  
OUTBUILDING

MR. H. DEGUN  
NORTH LODGE, IVER LANE  
IVER, BUCKS SL0 9LJ

Leigh M Tugwood, RIBA  
**A+Studio**  
73 Swallowdale, Iver Heath  
Iver, Bucks  
SL0 0EX

(t) 01753 655561 (m) 07721307758 (e) lmt@ap-studio.co.uk

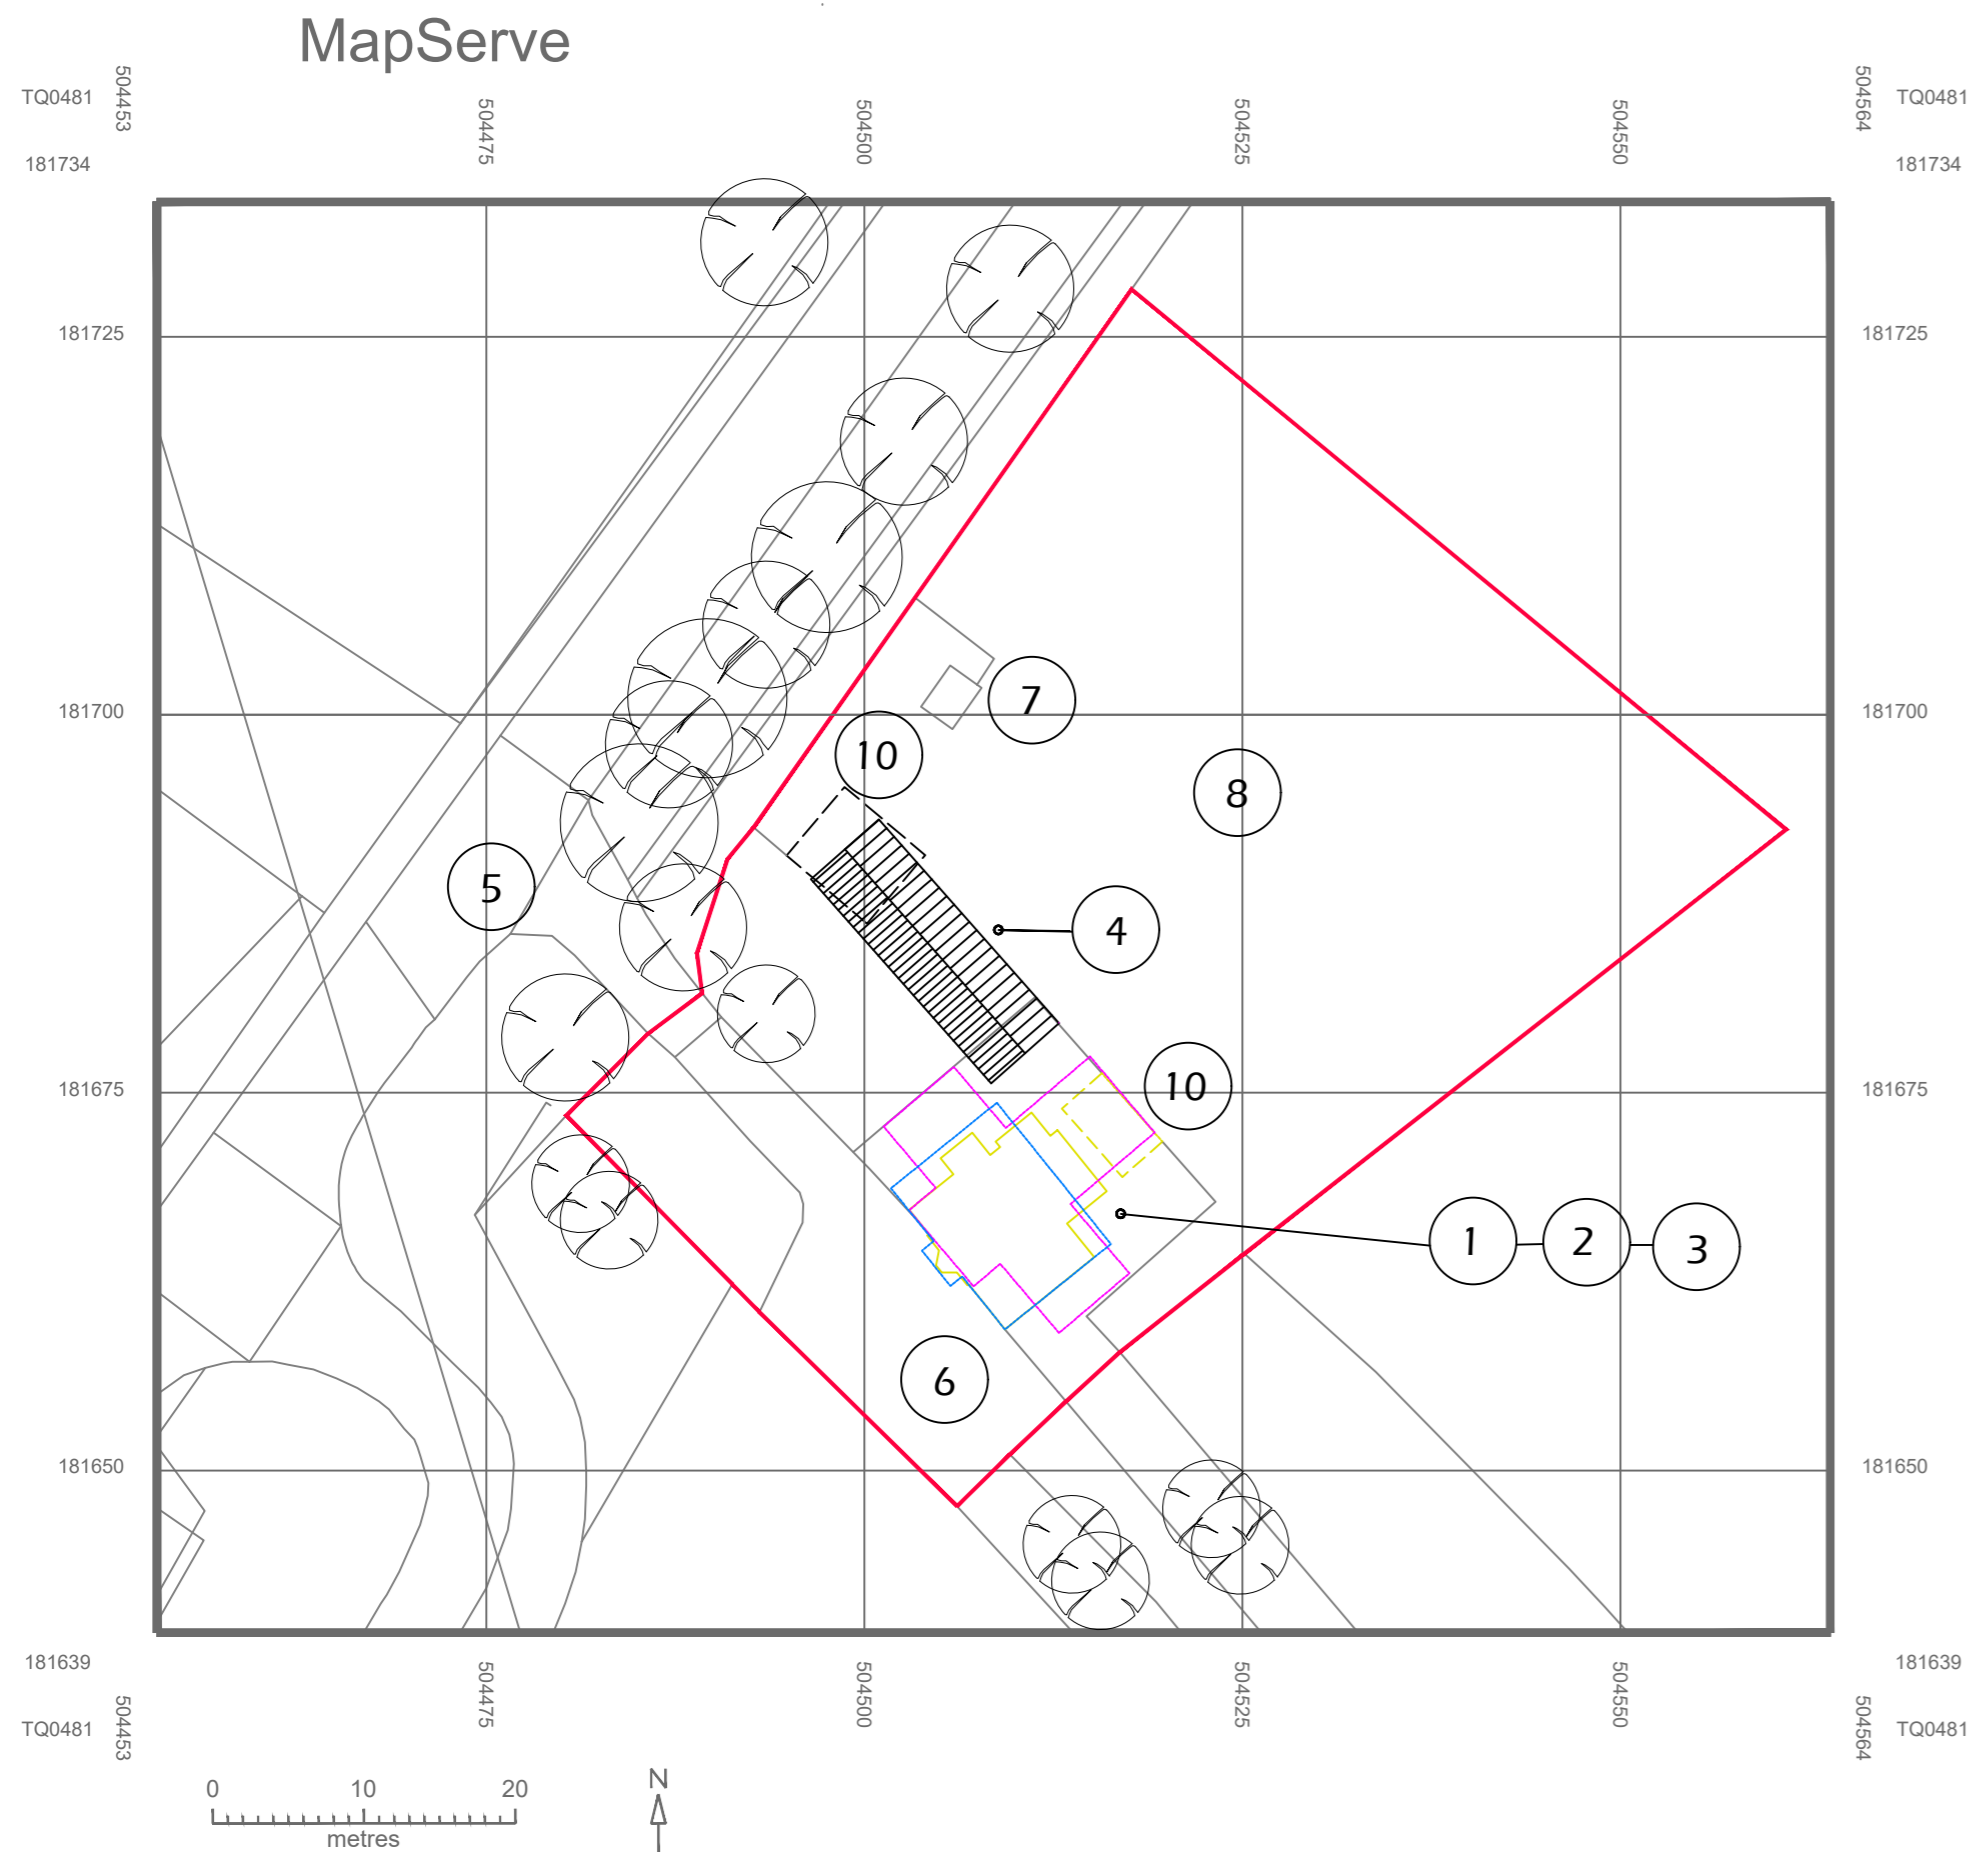

- 1 NORTH LODGE AS EXISTING  
126 SQ.M (2 Bedrooms, 1 Living Room,  
1 Kitchen & 1 Bathroom)
- 2 PLANNING APP PL/19/0860/FA  
110 SQ.M - EXTANT
- 3 PLANNING APP PL/19/0860/FA  
172 SQ.M - EXTANT
- 4 18 M X 6 M PROPOSED ANCILLARY  
RESIDENTIAL OUTBUILDING  
  
DOUBLE GARAGE  
HOME OFFICE  
STORAGE
- 5 EXISTING SITE ACCESS
- 6 PUBLIC FOOTPATH
- 7 EXISTING OUTBUILDINGS
- 8 GARDEN
- 9 CAR PARKING
- 10 EXT'G OUTBUILDING TO BE DEMOLISHED

B1215-L-002 A 1-500 [A2]  
SITE BLOCK PLAN


03-07-21

LAWFUL DEVELOPMENT APP FOR  
PROPOSED ANCILLARY RESIDENTIAL  
OUTBUILDING


MR. H. DEGUN  
NORTH LODGE, IVER LANE  
IVER, BUCKS SL0 9LJ

Leigh M Tugwood, RIBA  
**A+Studio**  
73 Swallowdale, Iver Heath  
Iver, Bucks  
SL0 0EX


(t) 01753 655391 (m) 07721320738 (e) info@ap-studio.co.uk

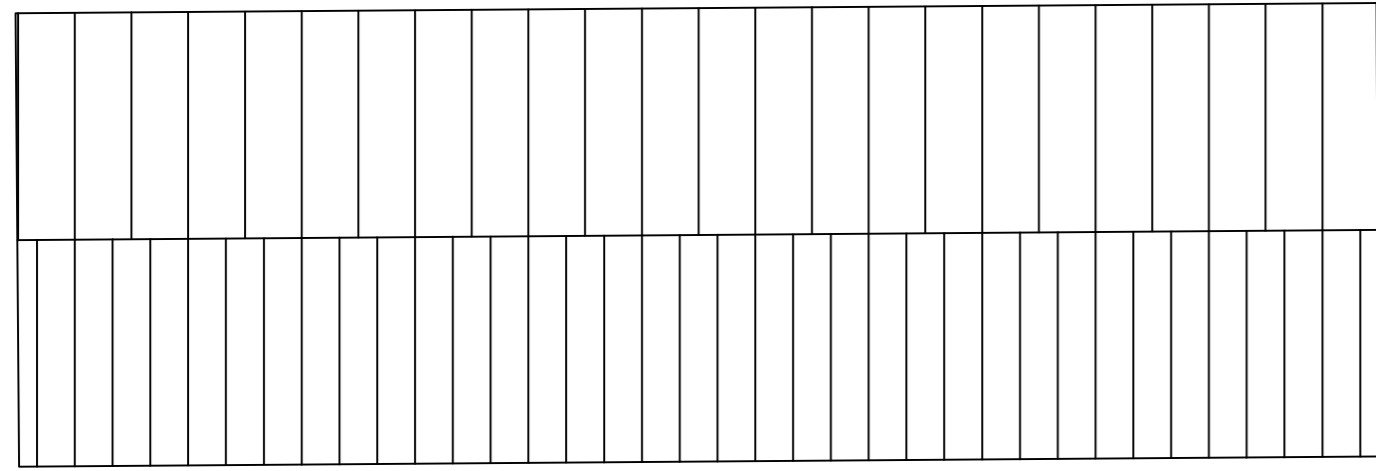


ROOF PLAN

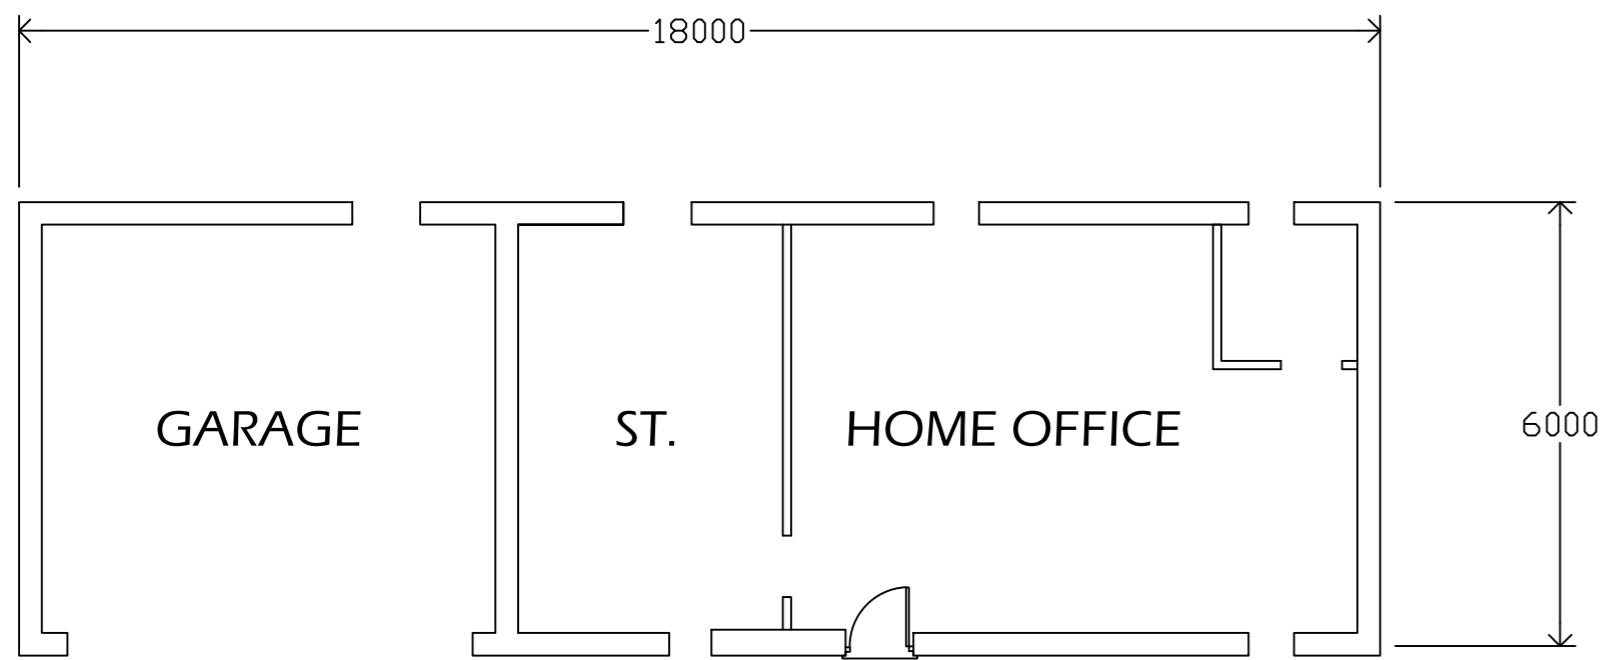


FLOOR PLAN

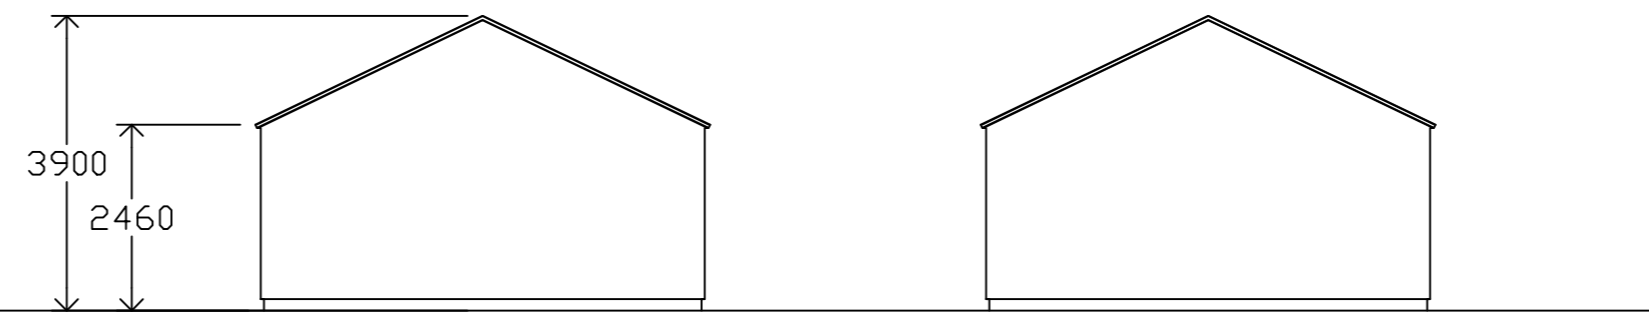

GABLE END ELEVATIONS

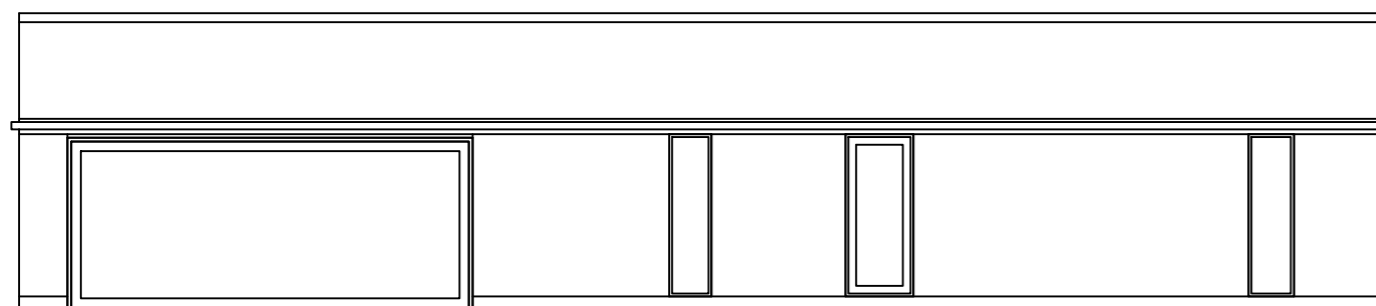

SOUTH WEST ELEVATION

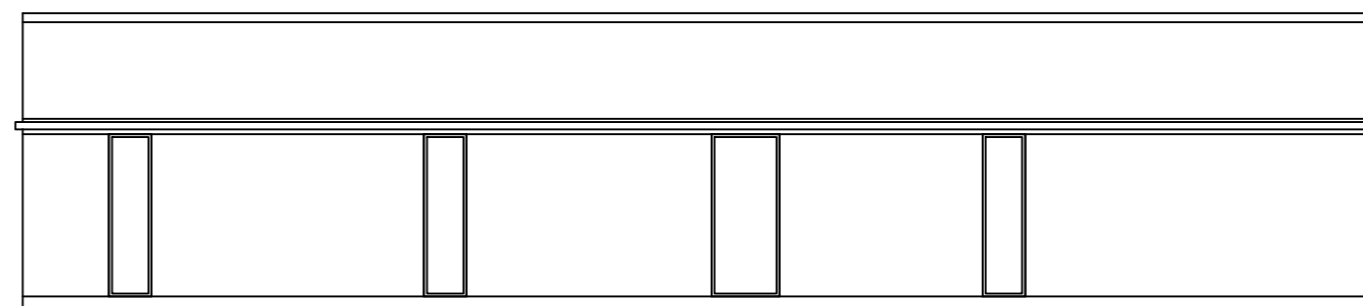

NORTH EAST ELEVATION

B1215-L-003 A 1-100 [A2]

INDICATIVE FLOOR PLANS AND ELEVATIONS ONLY

03-07-21

LAWFUL DEVELOPMENT APP FOR PROPOSED ANCILLARY RESIDENTIAL OUTBUILDING

MR. H. DEGUN  
NORTH LODGE, IVER LANE  
IVER, BUCKS SL0 9LJ

Leigh M Tugwood, RIBA  
**A+Studio**  
73 Swallowdale, Iver Heath  
Iver, Bucks  
SL0 0EX

(t) 01753 655381 (m) 07721320738 (e) info@ap-studio.co.uk