



**PART SINGLE PART DOUBLE
REAR EXTENSION**

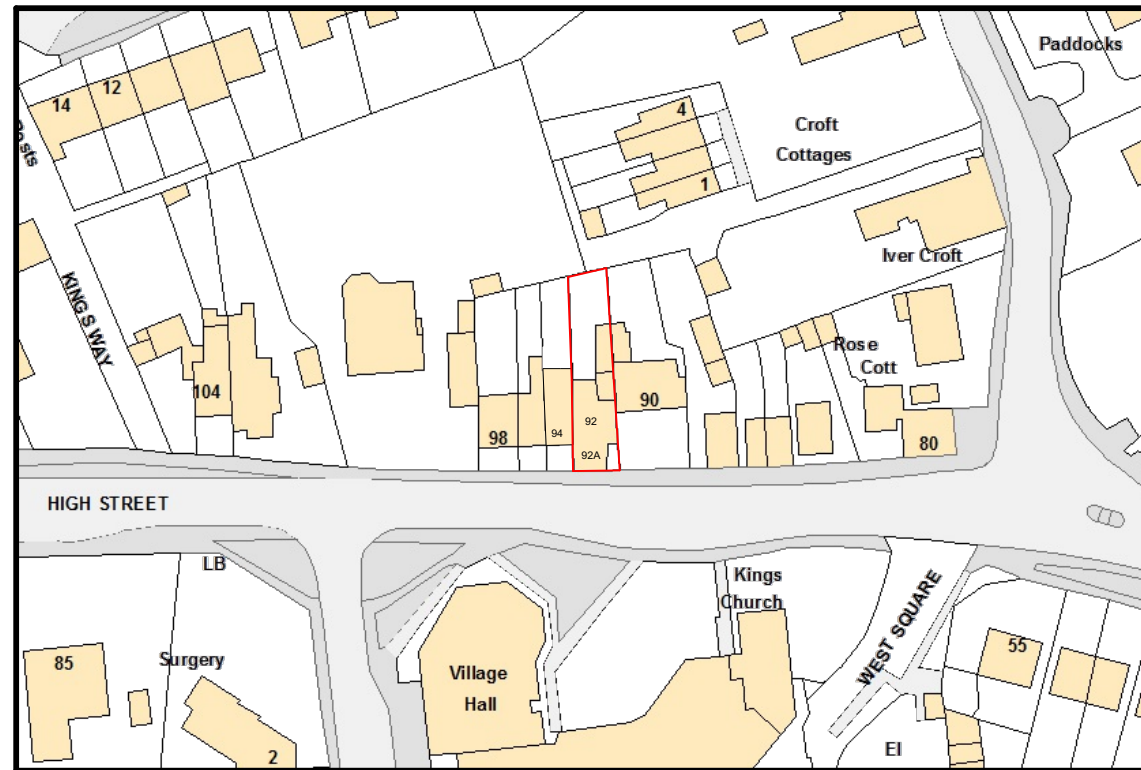

LOCATION PLAN (1:1250)

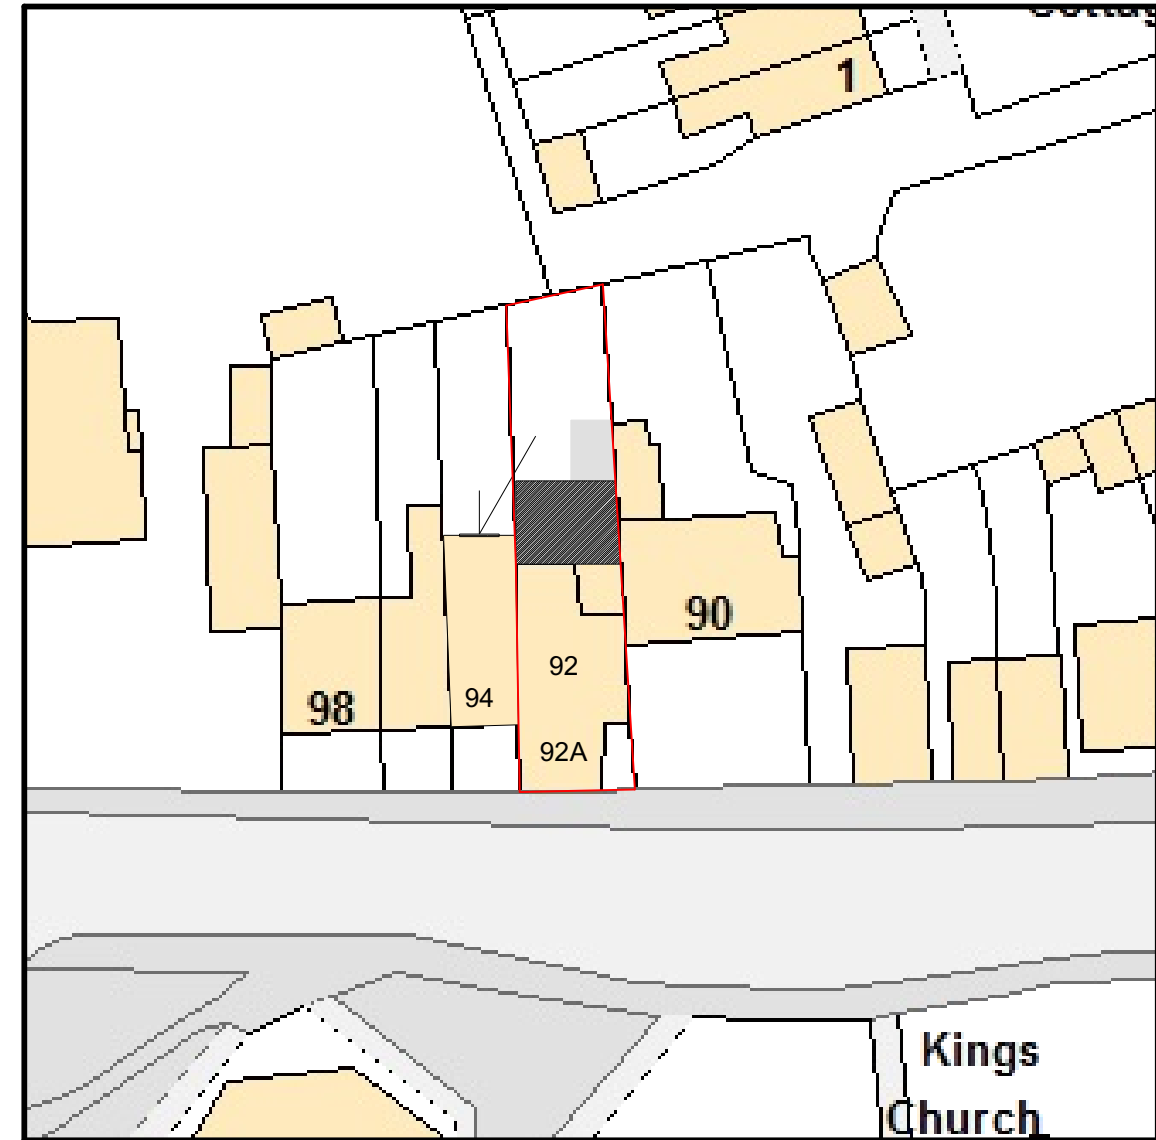

SITE PLAN (1:500)



OPS Chartered Surveyors

17 Garvin Avenue | Beaconsfield | Bucks | HP9 1RD
info@ops-surveyors.co.uk
www.ops-surveyors.co.uk
Tel: 078681457903

Address: 92-92a High St, Iver, Bucks, SL0 9PJ

Drawing Ref.: 2021-92HS-EXT2-1

Applicant: Mr Sanjay Kumar


Project: Part Single Part Double Storey Rear Extension

Date: 21/10/2021


Revision: 1.0A

Scales: 1:50,
1:100,1:200,1:500,1:1250
@ISO A3 (297 x 420)



Sheet # 1 / 5

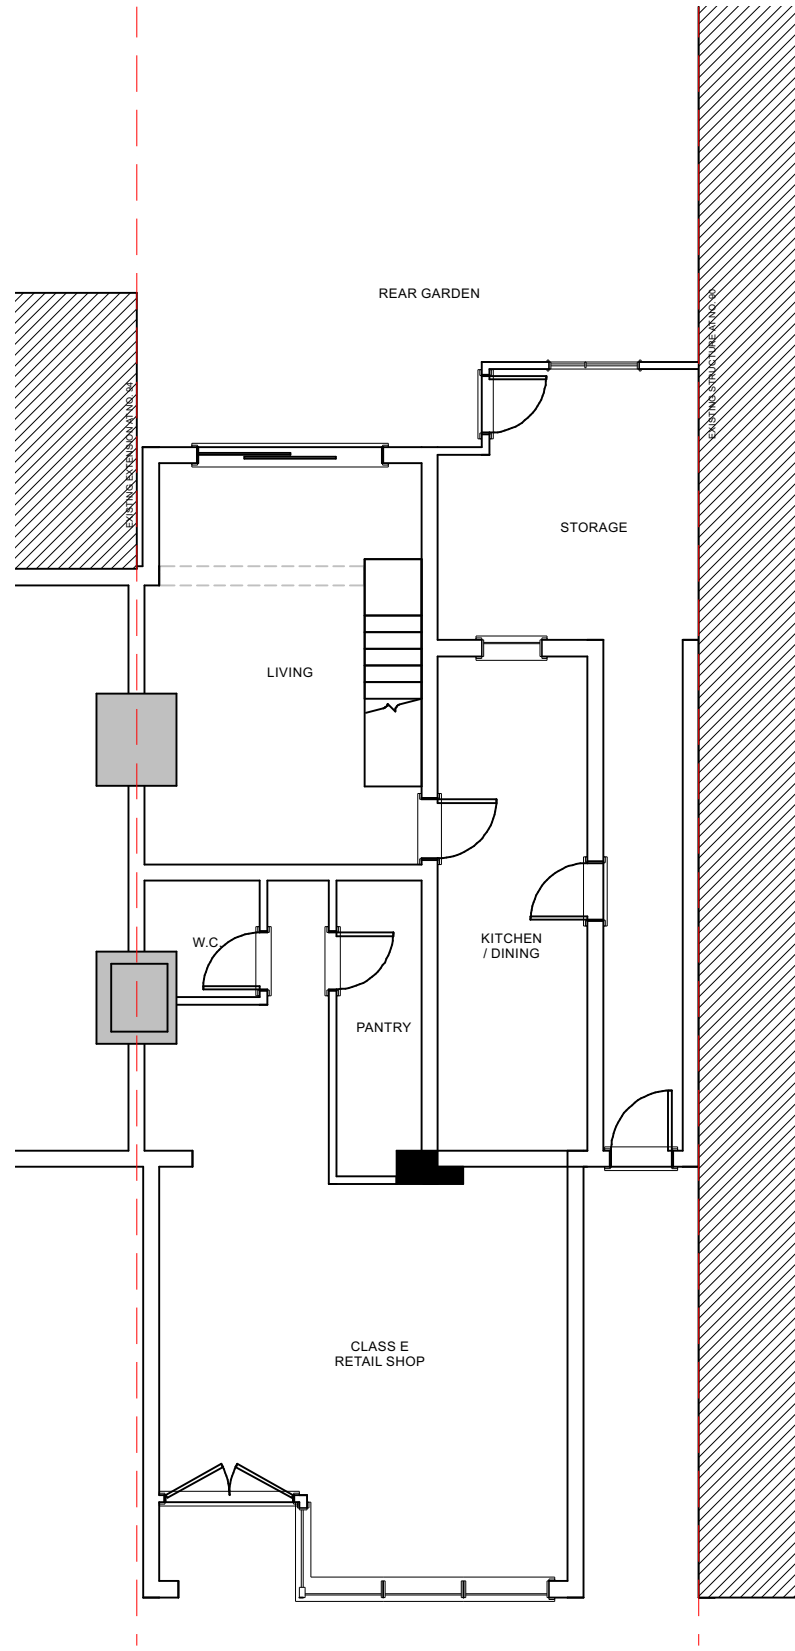


EXISTING G/F (1:100)

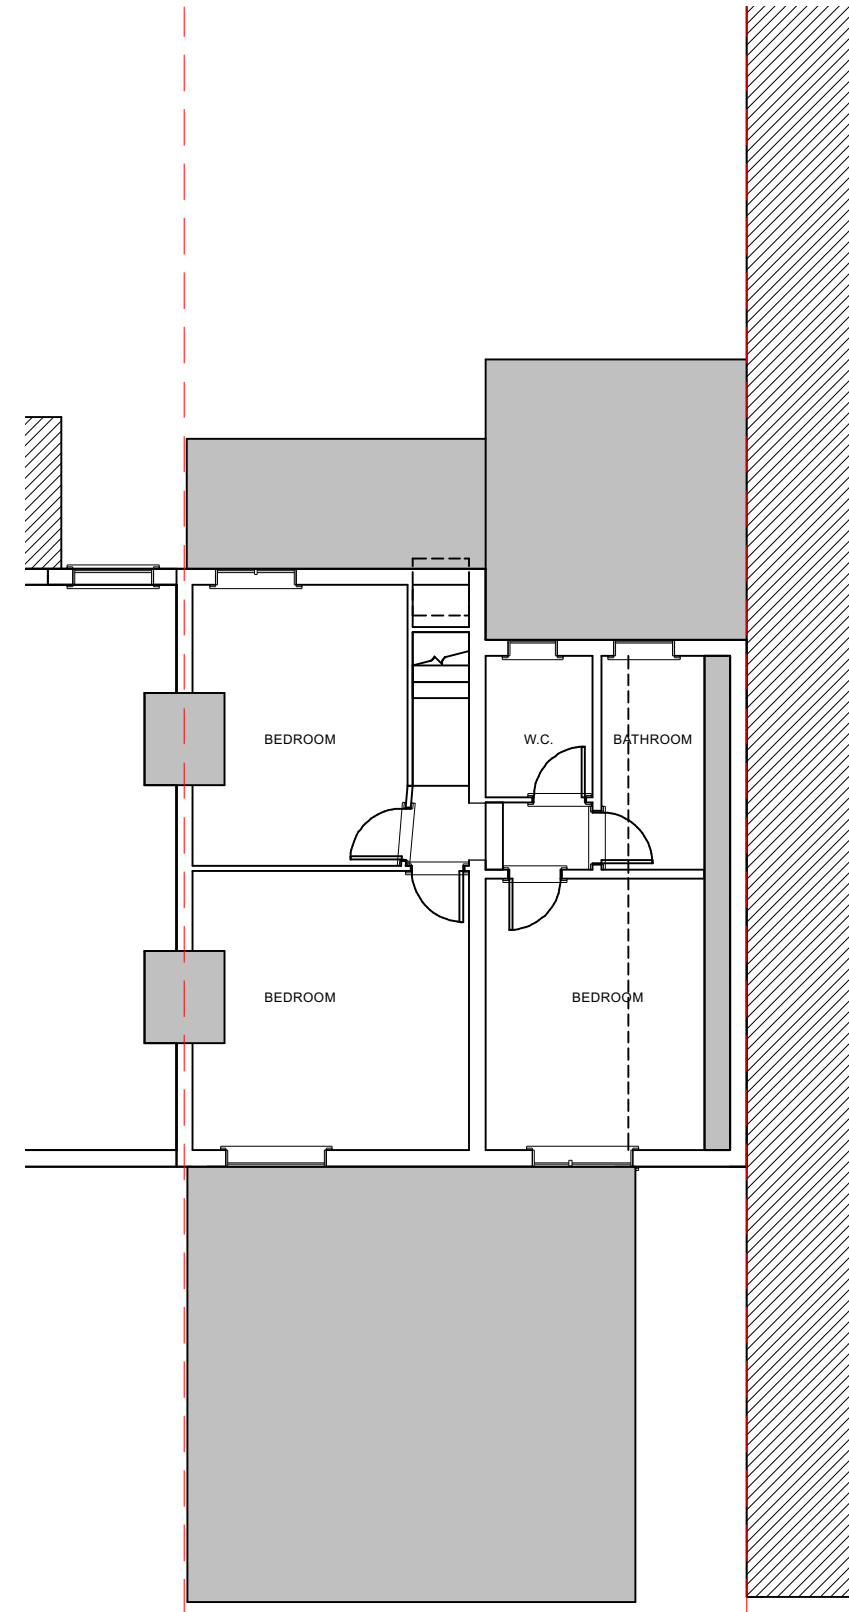


EXISTING 1/F (1:100)

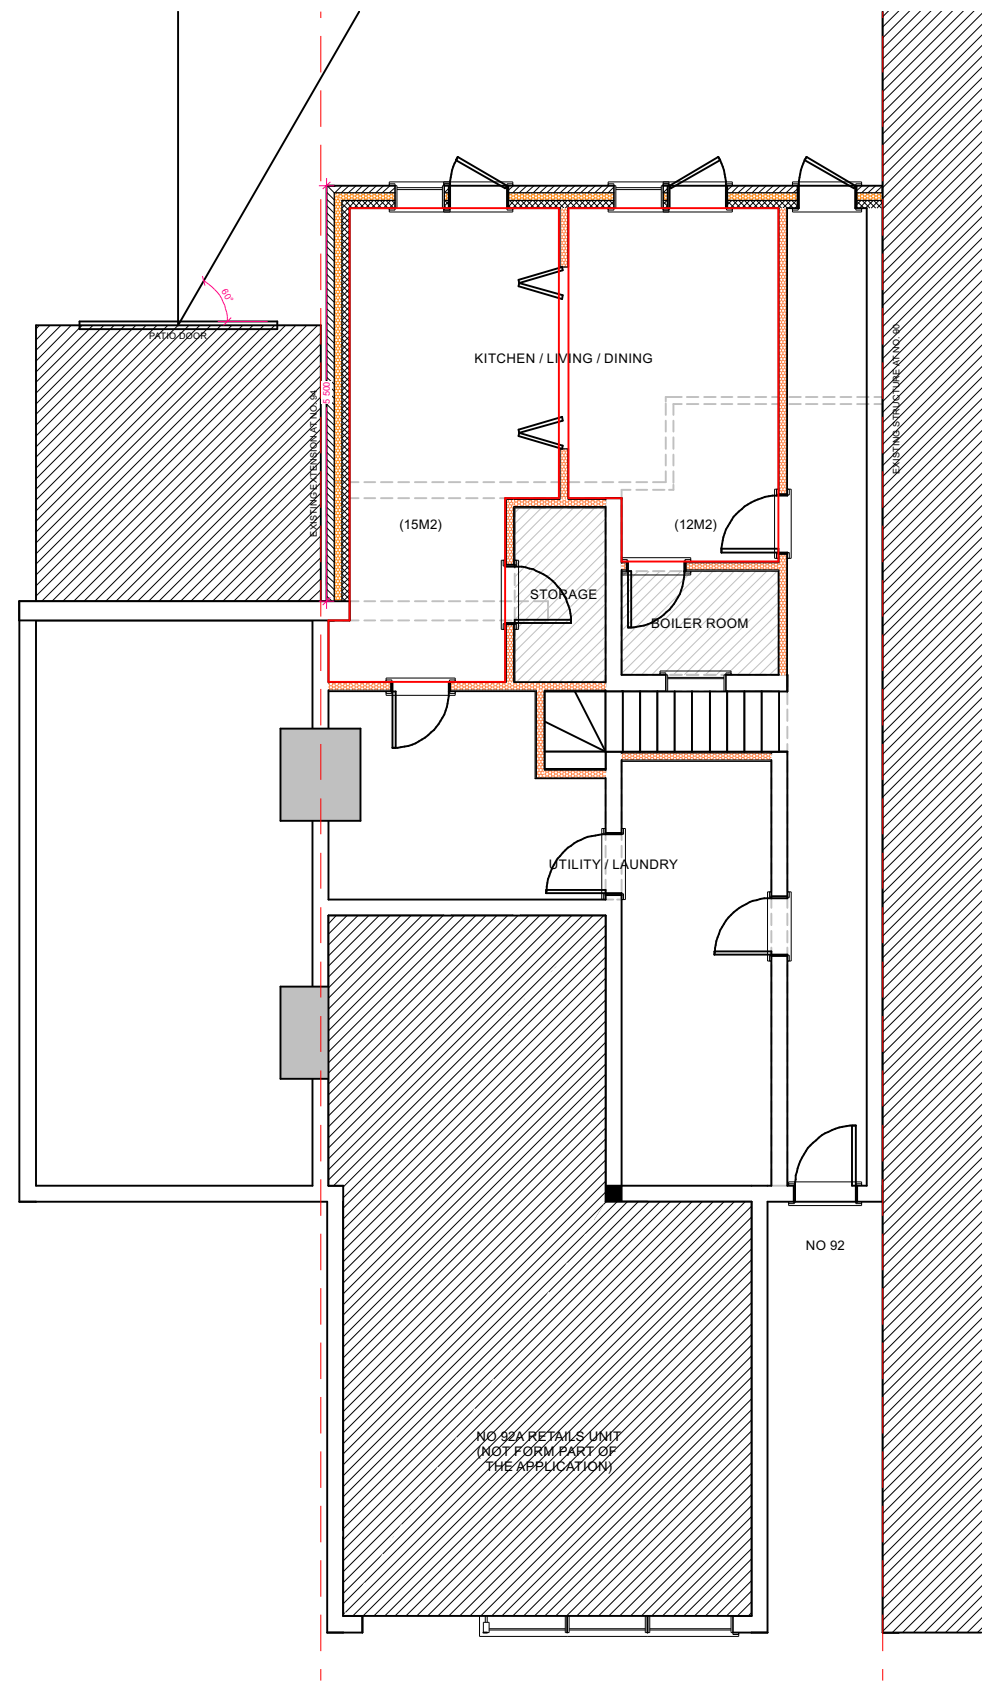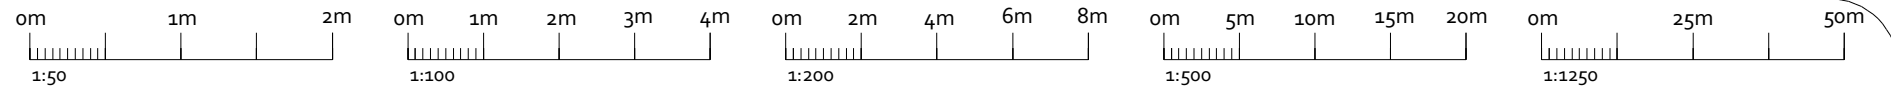


PROPOSED G/F (1:100)

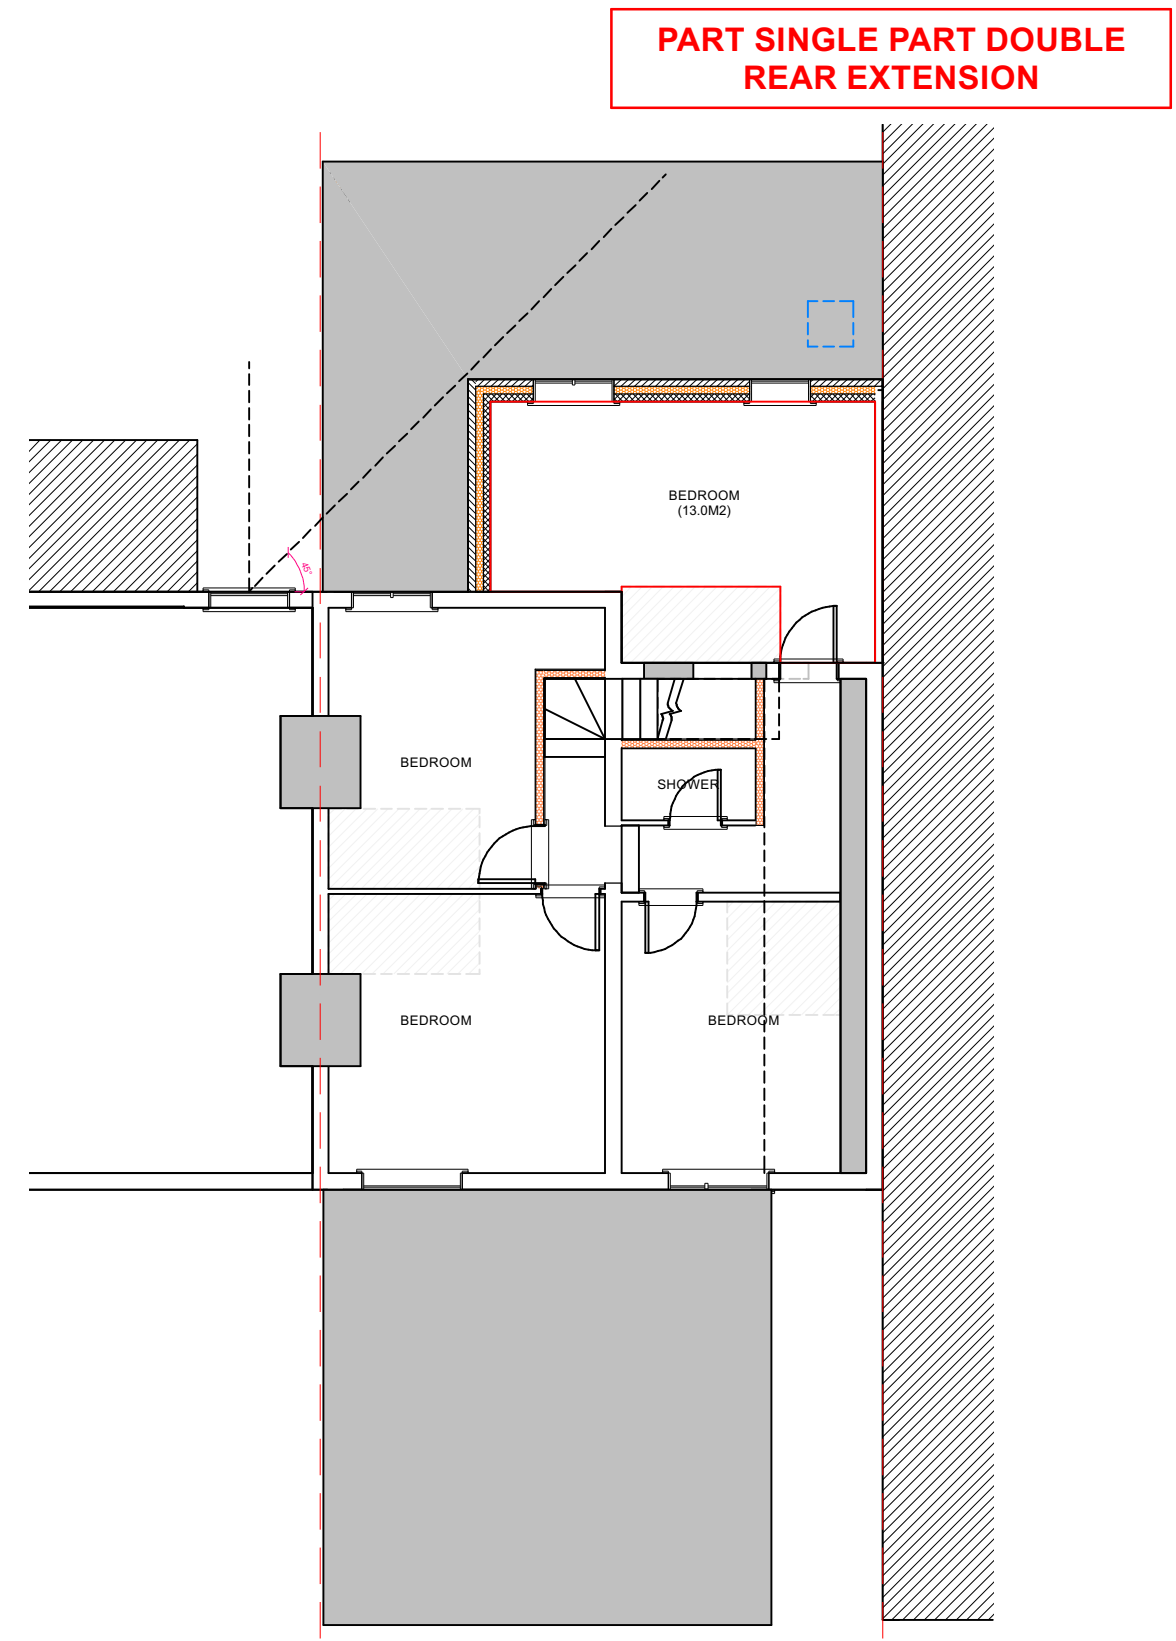


PROPOSED 1/F (1:100)

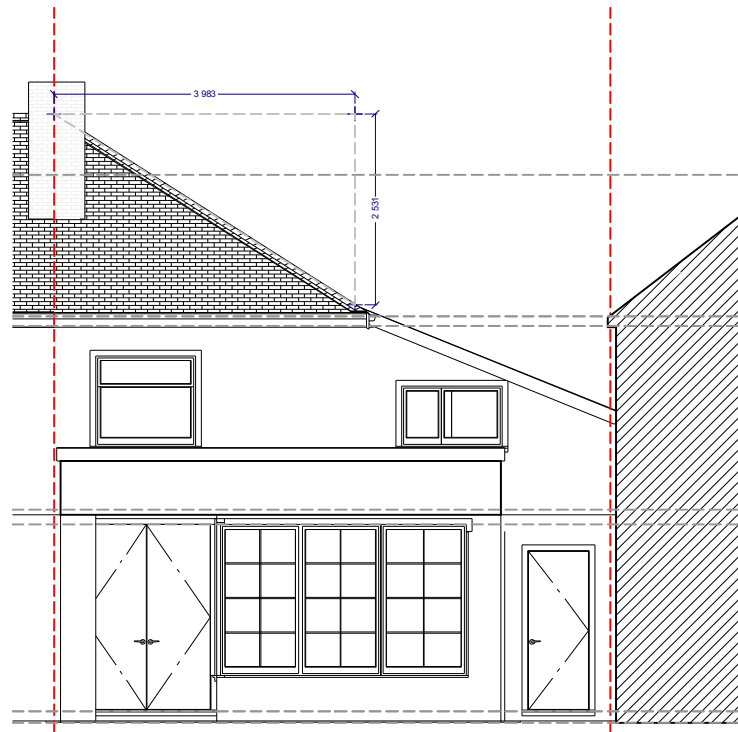


EXISTING FRONT (1:100)

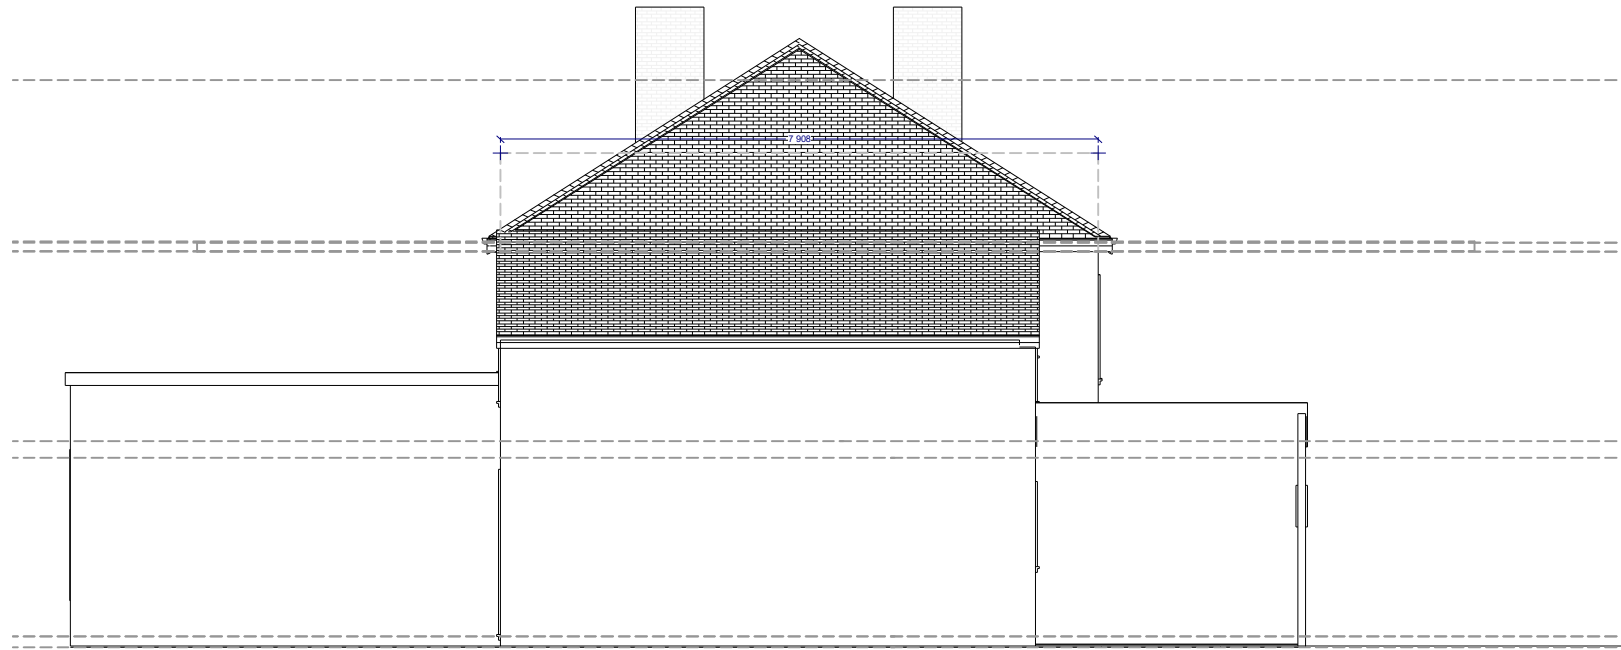


EXISTING SIDE (1:100)

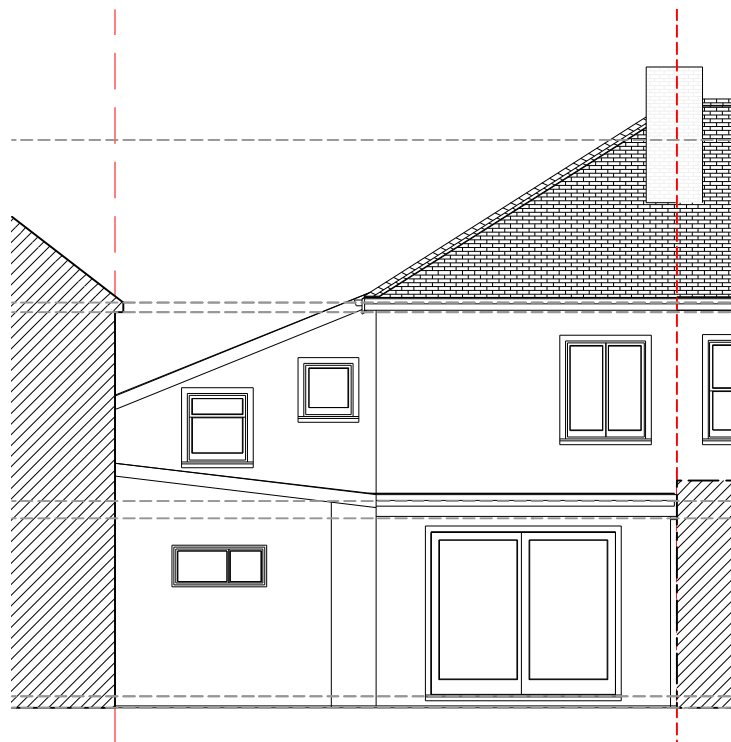


EXISTING REAR (1:100)

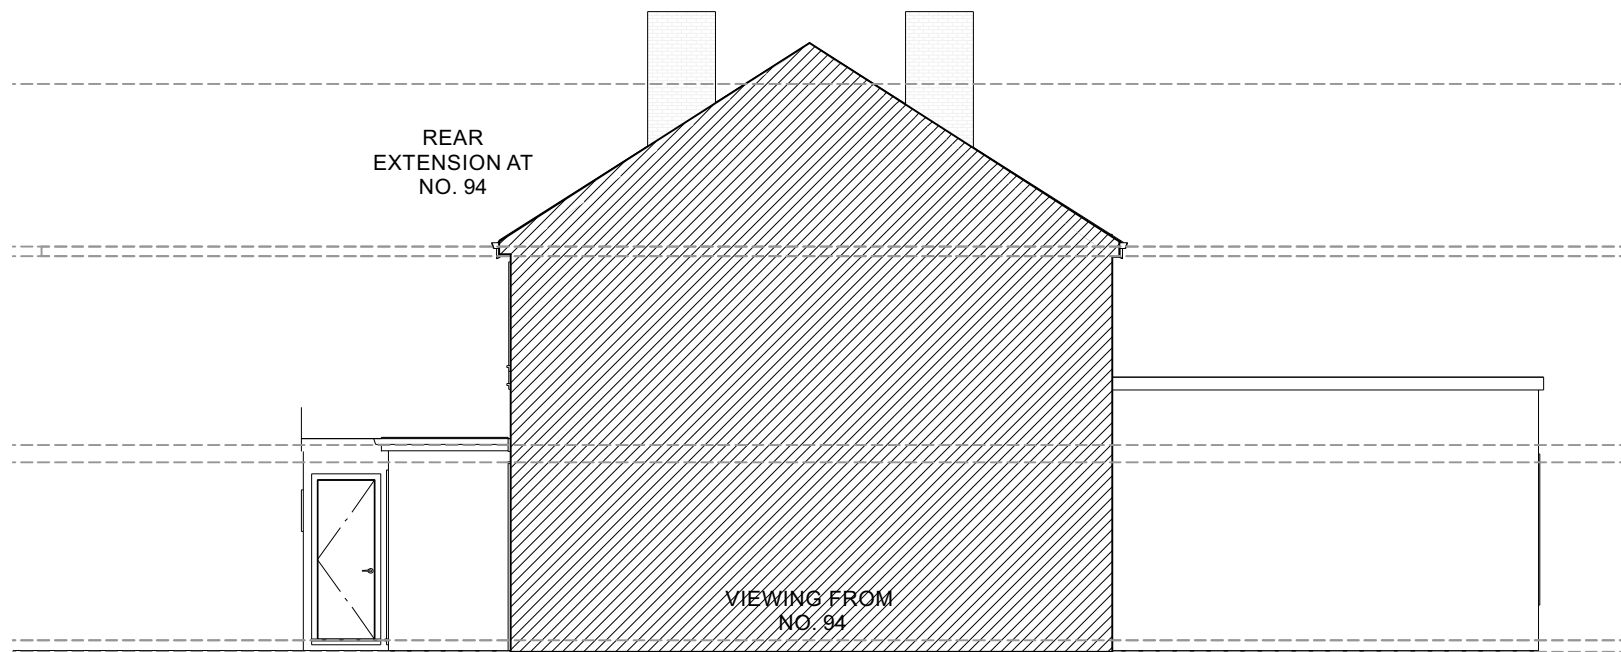

EXISTING SIDE (1:100)

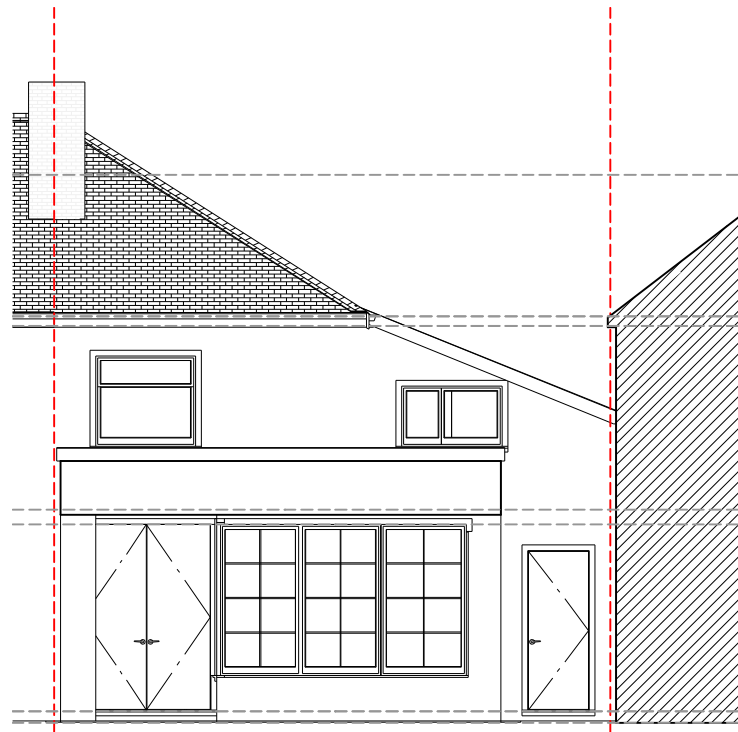


PROPOSED FRONT (1:100)

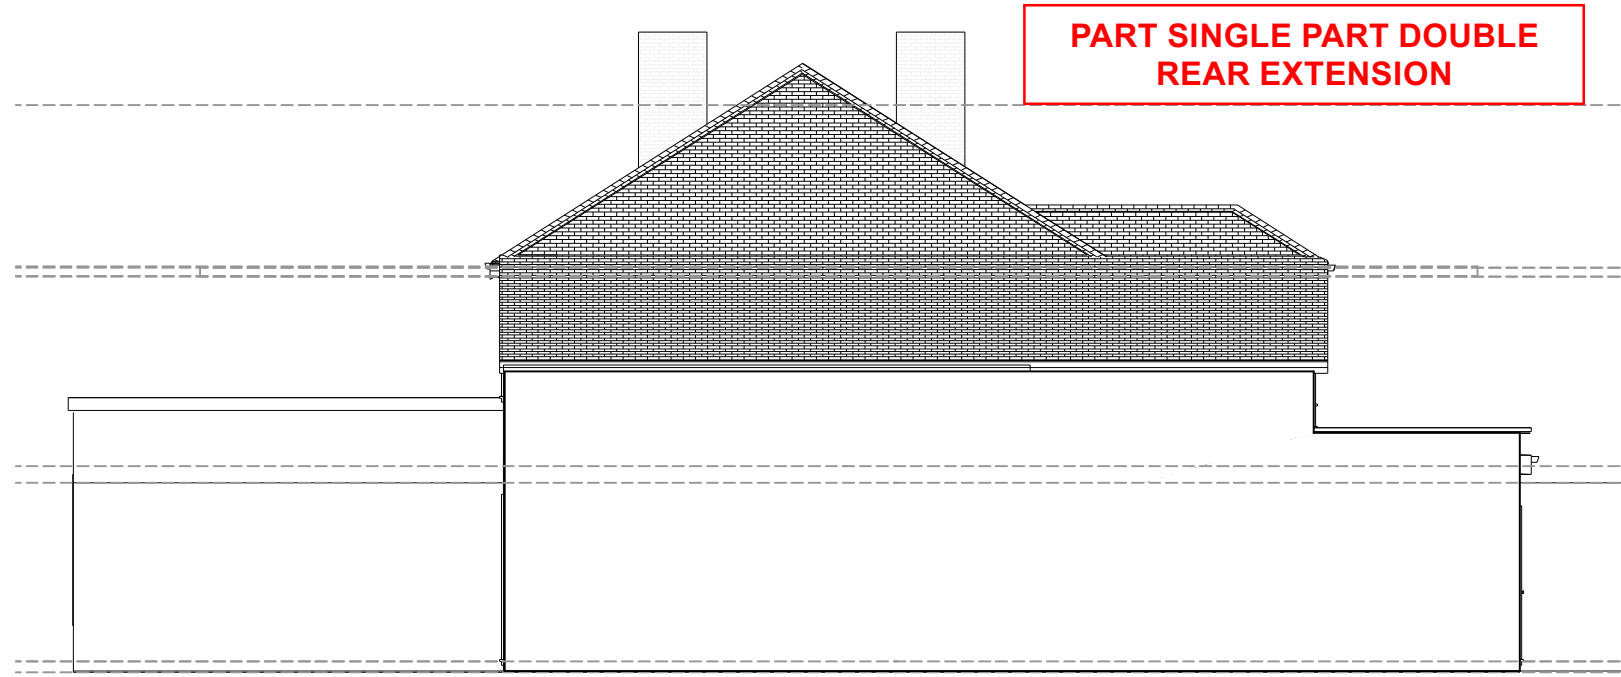

PROPOSED SIDE (1:100)



PROPOSED REAR (1:100)

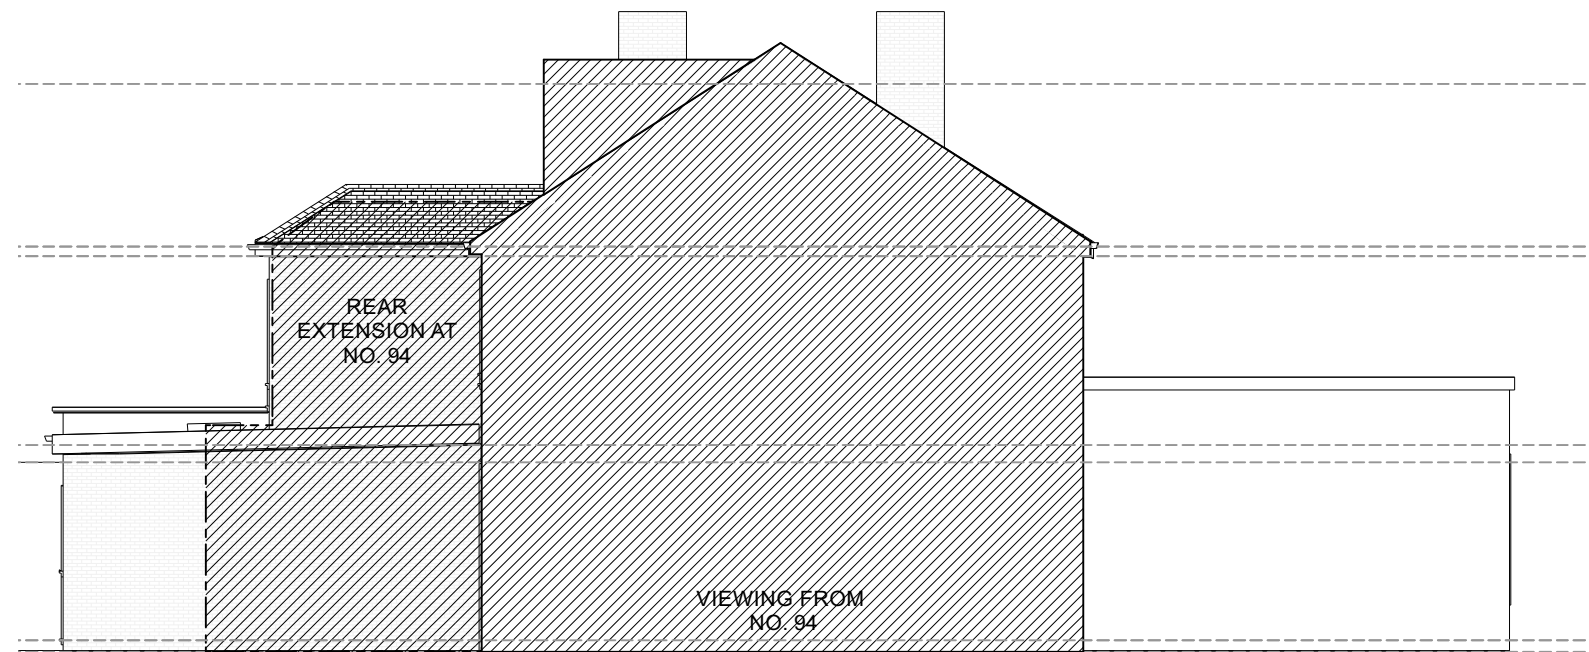

PROPOSED SIDE (1:100)