



The Vicarage, 18 Thorney Lane North

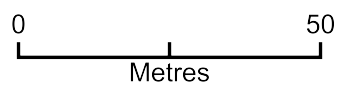

Plan Produced for: Owner
Date Produced: 23 Dec 2021
Plan Reference Number: TQRQM21357093213242
Scale: 1:1250 @ A4

Current Roof dimensions - no changes proposed as part of the Listed Building application

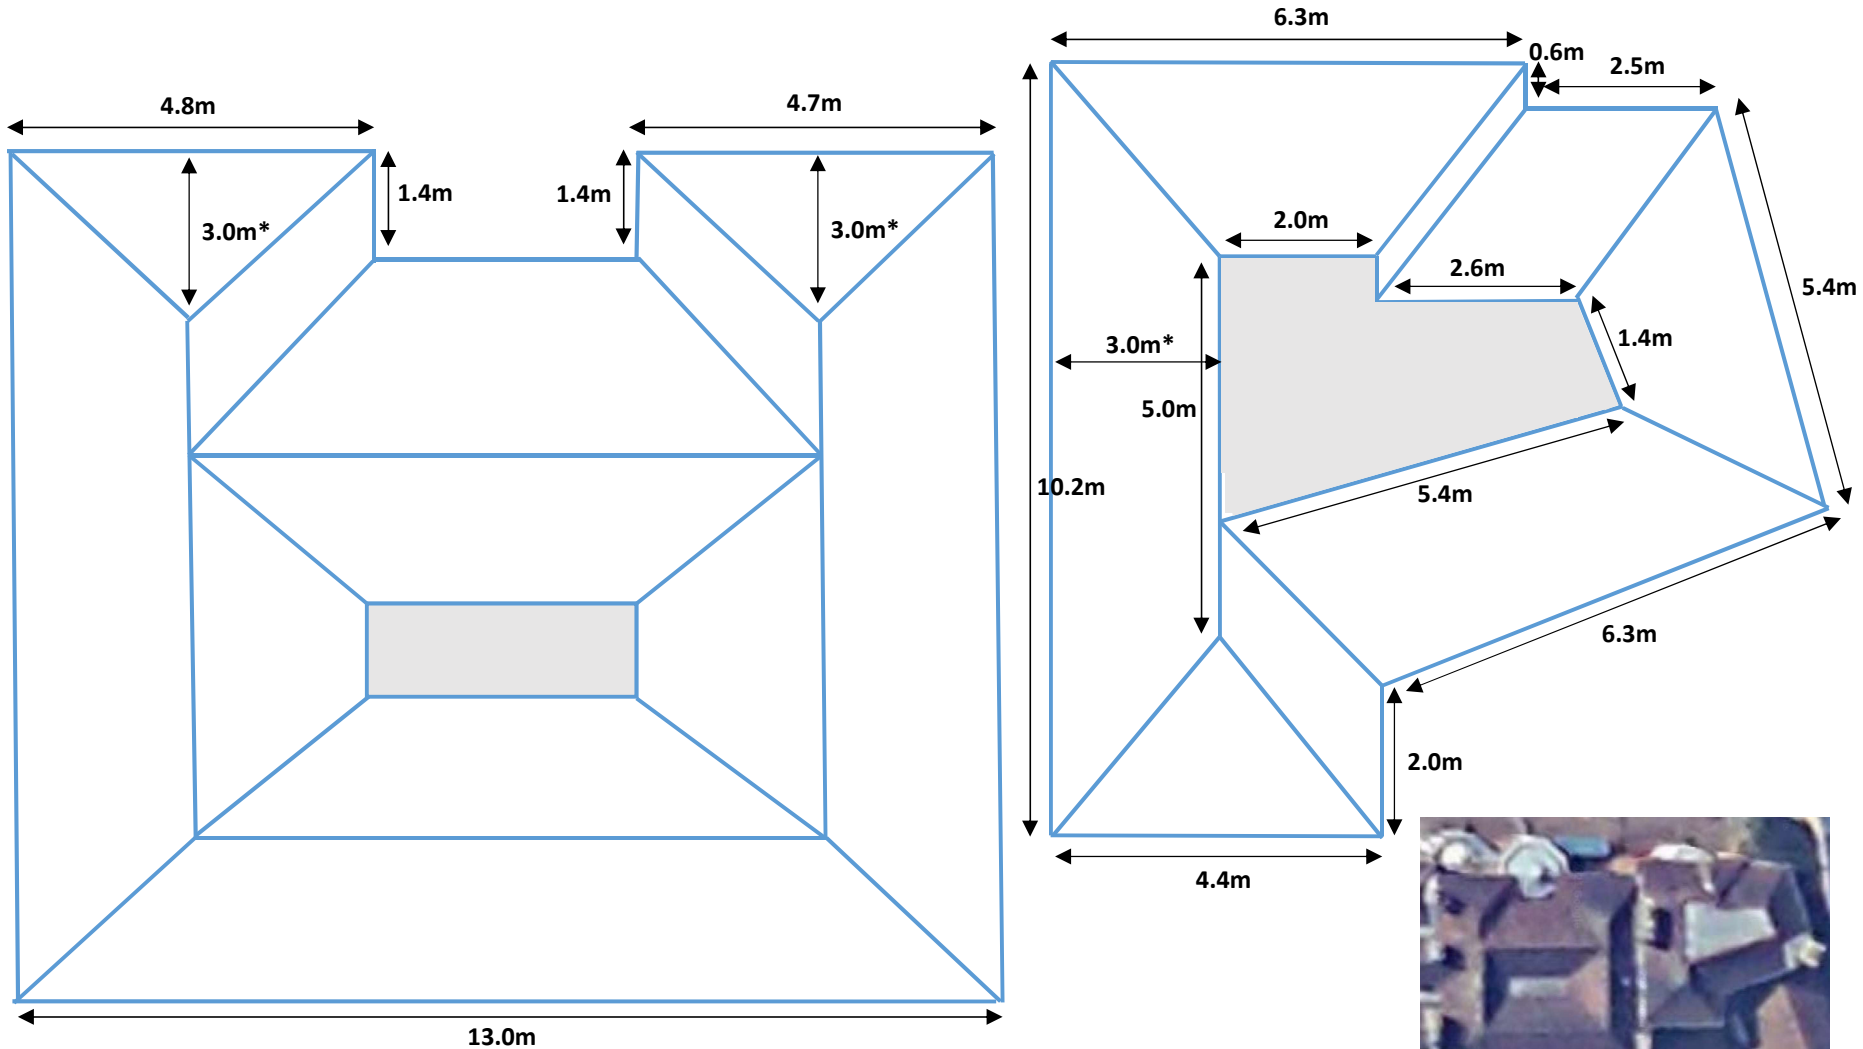

Scale 1:100

* Pitch measurements (scale does not apply)