


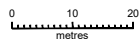


Site Plan 1 : 1250 143 Ashford Road, Iver

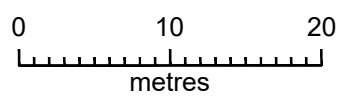


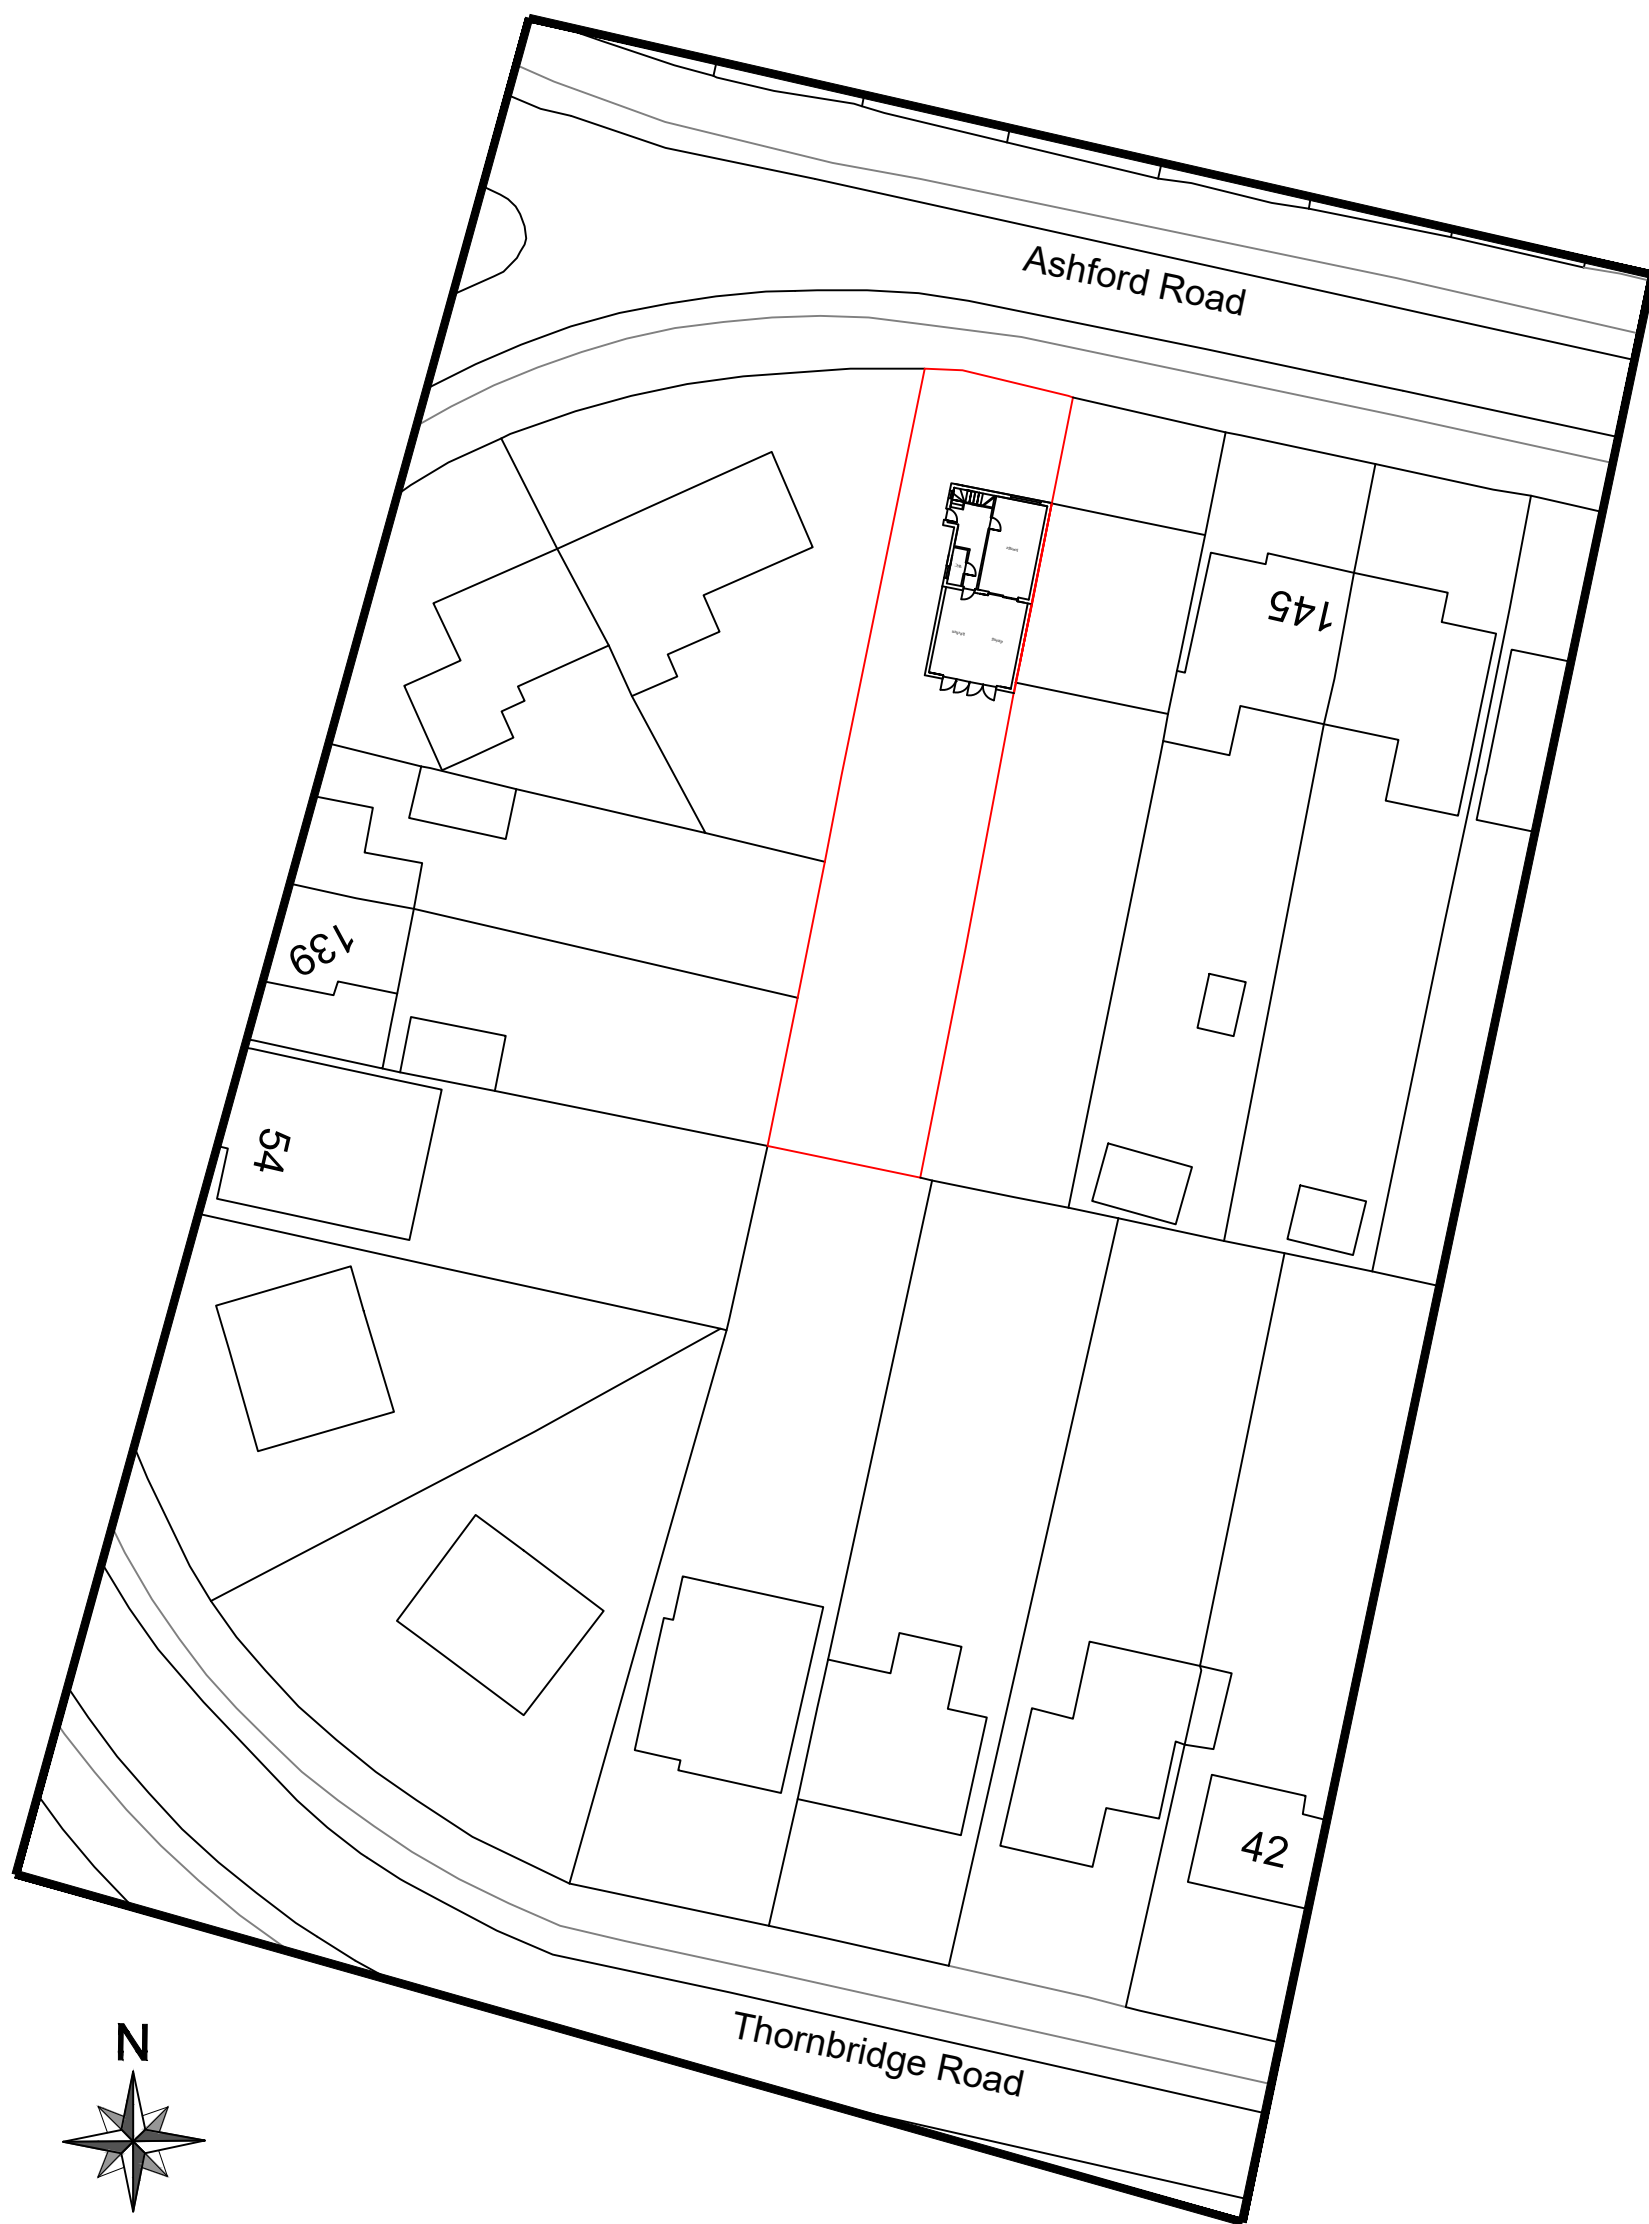


Block Plan 1 : 500 143 Ashford Road, Iver

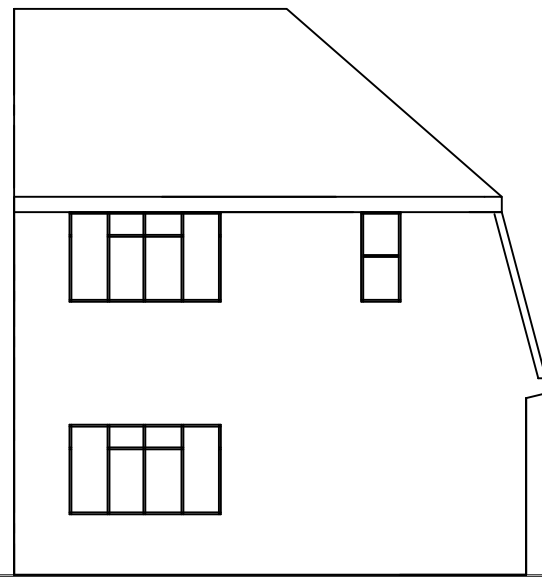


proposed front elevation

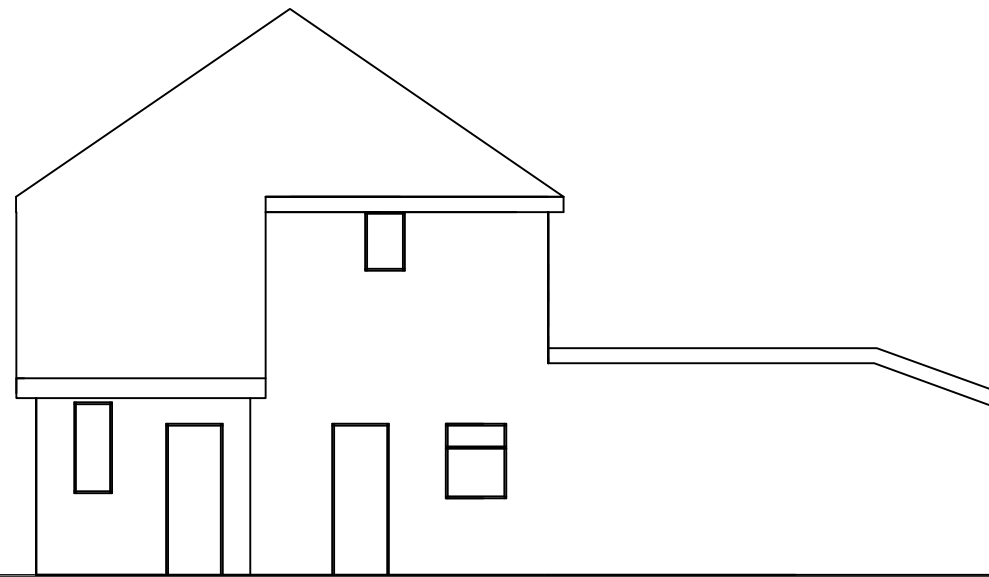

Proposed side elevation

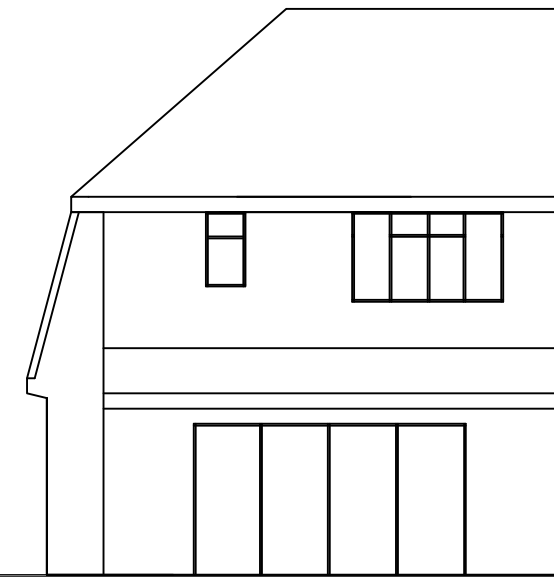

proposed Rear Elevation

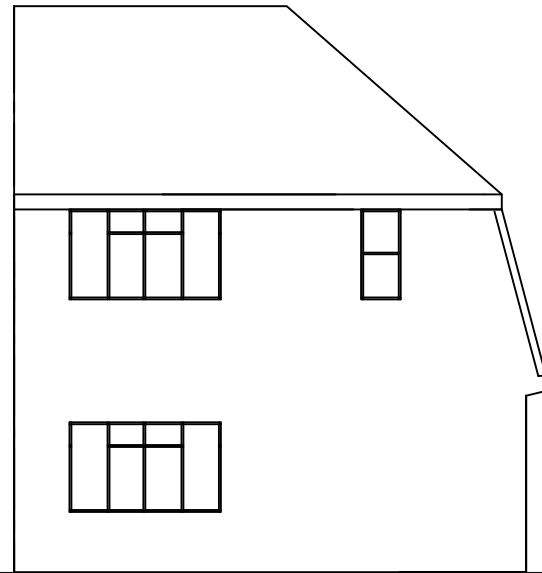


Existing Front elevation



Existing side elevation



Existing rear elevation

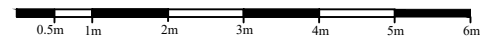

Scale bar scale 1: 100

No.	Revision/Issue	Date
KVL Designs Ltd. kvldesignsltd@hotmail.com		
Title : Proposed Single rear extension		
at 143 Ashford Road, Iver, SI0 0QE		
DWG no. 23/Mou/03		
20/12/21		
1:100 @ A3		