

KEY

- WINDOW / GLASS DOOR (GROUND/FLOOR)
- RAINWATER SOAKAWAY SYSTEM
- FOUW WATER SYSTEM
- SPECIFIED PLANTING
- MIXED PITTOSPORUM
- TENULIDUM
- VAREGATUM
- SILVER QUEEN
- UNSPECIFIED PLANTING
- GRASS
- DROPDOWN
- LEVEL VARIATION FROM DATUM

EXISTING


DPC LEVEL +130
EAVES LEVEL +5420
RIDGE LEVEL +8040
RELATIVE TO DATUM

PROPOSED

DPC LEVEL +80
FIRST FLOOR LEVEL +2710
SECOND FLOOR LEVEL +5370
EAVES LEVEL +5280
RIDGE LEVEL +8145
RELATIVE TO DATUM

EXISTING

DPC LEVEL +450
EAVES LEVEL +5840
RIDGE LEVEL +8410
RELATIVE TO DATUM

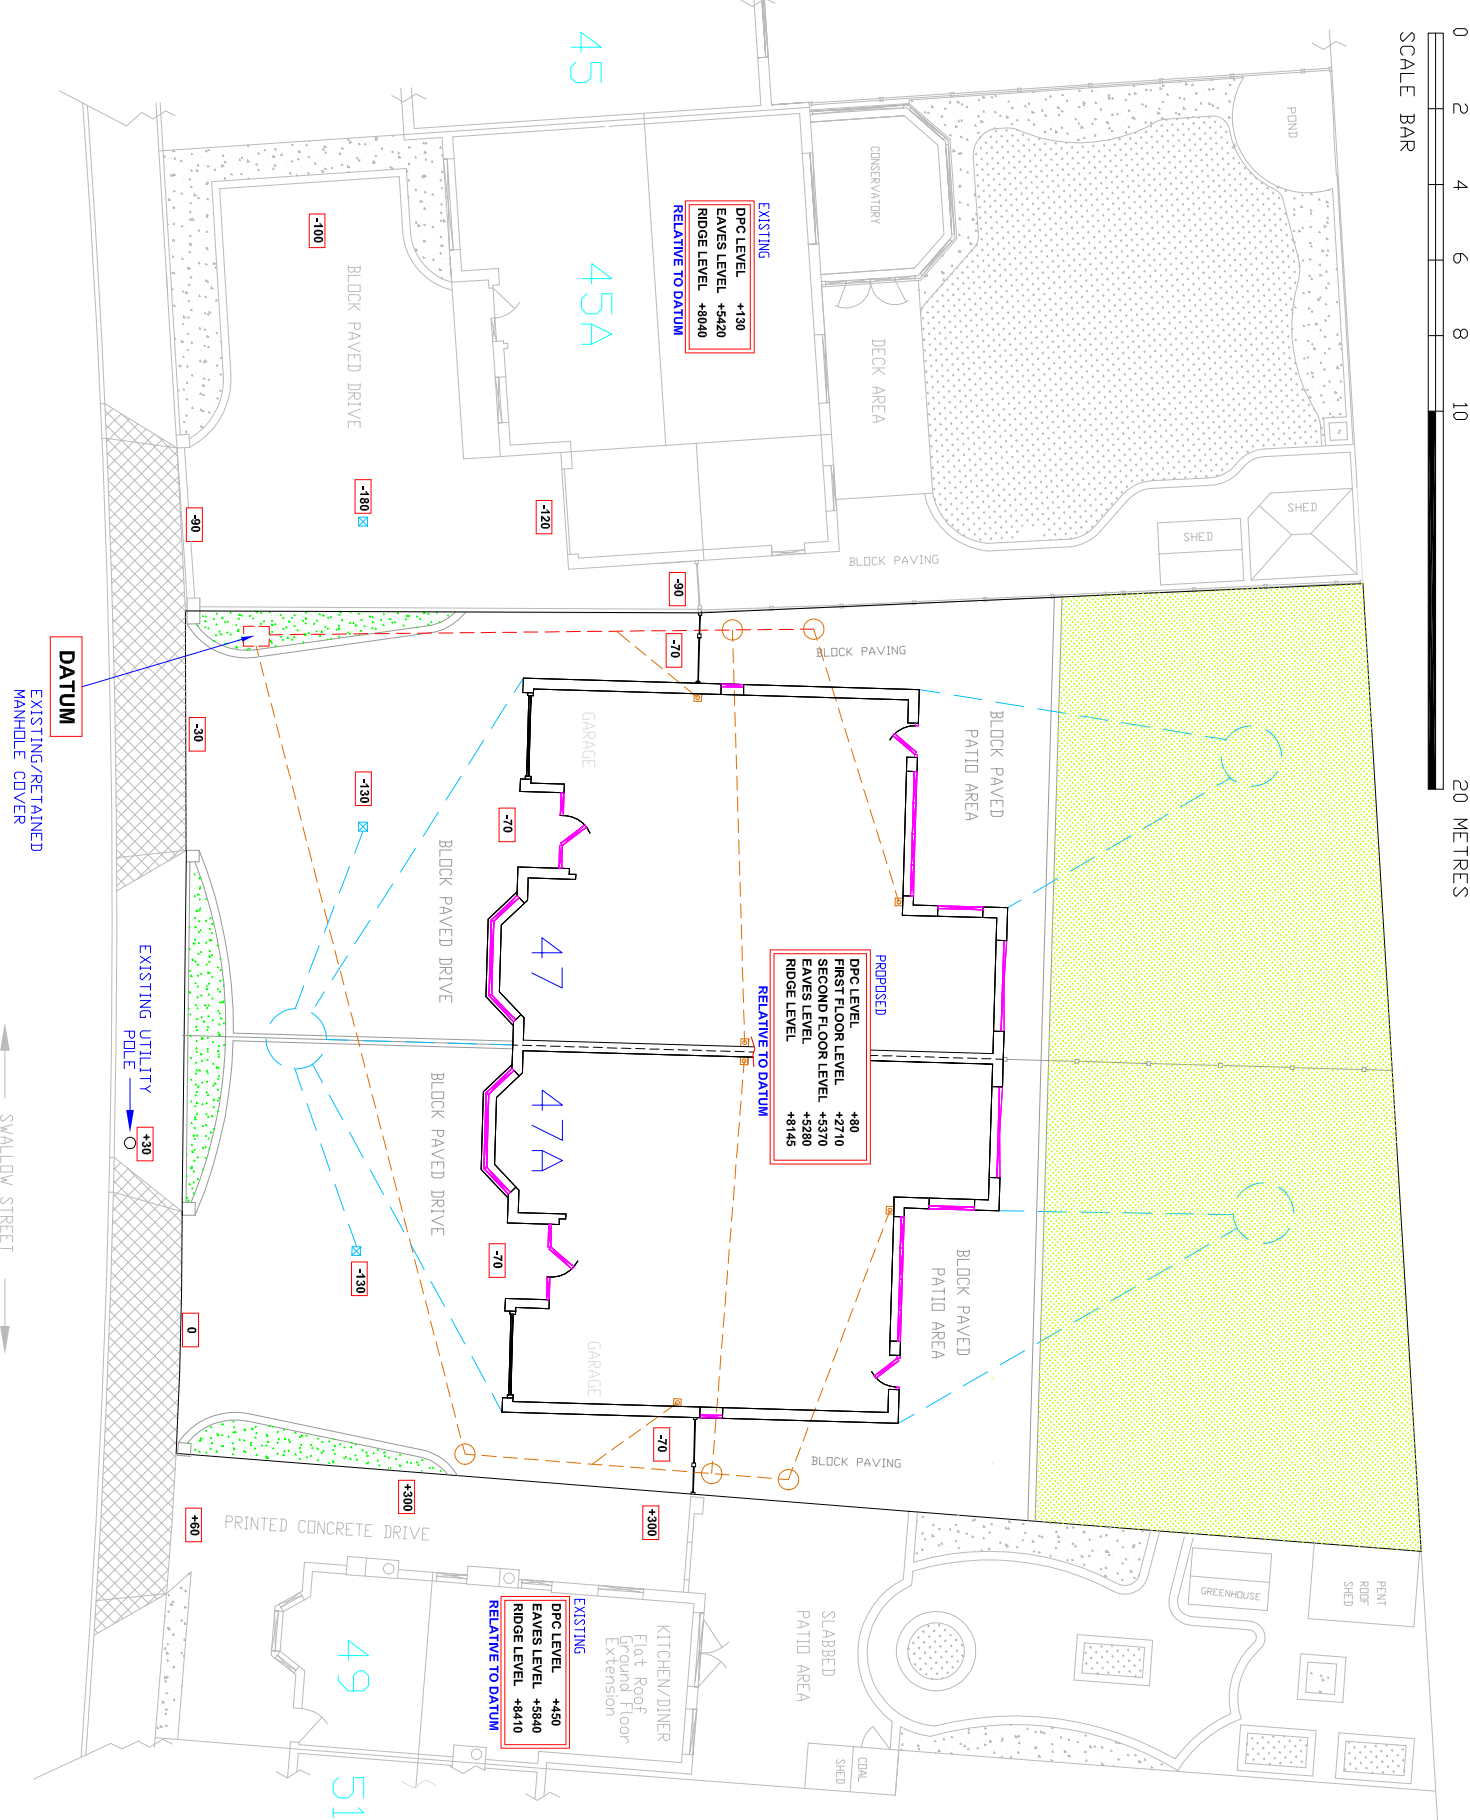

REV	DATE	AMENDMENT
PROJECT		
ERECTION OF TWO SEMI DETACHED HOUSES & DEMOLITION OF EXISTING DETACHED BUNGALOW		
SITE LOCATION		
47 SWALLOW STREET IVER HEATH BUCKS, SL00ER		
CONTACT		
PSMIDDY@GMAIL.COM MR PS MIDDY 07855 751192		
DIMS	SCALE	
M/M	1:200 @ A4	
DRAWN	DATE	
PSM	25/02/22	
TITLE		
PROPOSED SITE LEVELS & PLANTING DETAILS		
DRAWING NUMBER	REV	
47SSST016	A	