

Secondary number

Fax number

Email address

## Description of the Proposal

Please provide a description of the approved development as shown on the decision letter

Reference number

Date of decision (date must be pre-application submission)

Please state the condition number(s) to which this application relates

Condition number(s)

Has the development already started?

Yes

No

## Condition(s) - Variation/Removal

Please state why you wish the condition(s) to be removed or changed

If you wish the existing condition to be changed, please state how you wish the condition to be varied

0 1.0 2.0 3.0 4 5 6 7 8 9 10

SCALE - 1 : 100.



PROPOSED FRONT ELEVATION



PROPOSED SIDE ELEVATION 1



1F Schwegler bat box


<b>MCS DESIGN Architectural Services</b> Millennium Creative Services Design 53 Westmead, Windsor, SL4 3NN mob: 07989319224 tel: 01753 869117 fax: 01753 869117 www.mcsdesignservices.co.uk email: info@mcsdesignservices.co.uk	<b>client</b> MR. VARINDER KUMAR	<b>site</b> 40 WELLESLEY AVENUE, IVER, SLO 9BN	<b>project</b> DEMOLITION OF EXISTING TO ERECT 5 BEDROOM DETACHED DWELLING	<b>title</b> PROPOSED FRONT ELEVATION AND SIDE ELEVATION 1 SHOWING SLAB LEVEL	<b>status:</b> Approval of details reserved by conditions	<b>scale</b> 1:100 @ A3	<b>drawn</b> Kaleem Janjua B.Arch.
					<b>drawing number:</b> COND-006/PLAN/001	<b>date</b> 9th February 2022	<b>revision</b>

0 1.0 2.0 3.0 4 5 6 7 8 9 10

SCALE - 1 : 100.



PROPOSED REAR ELEVATION

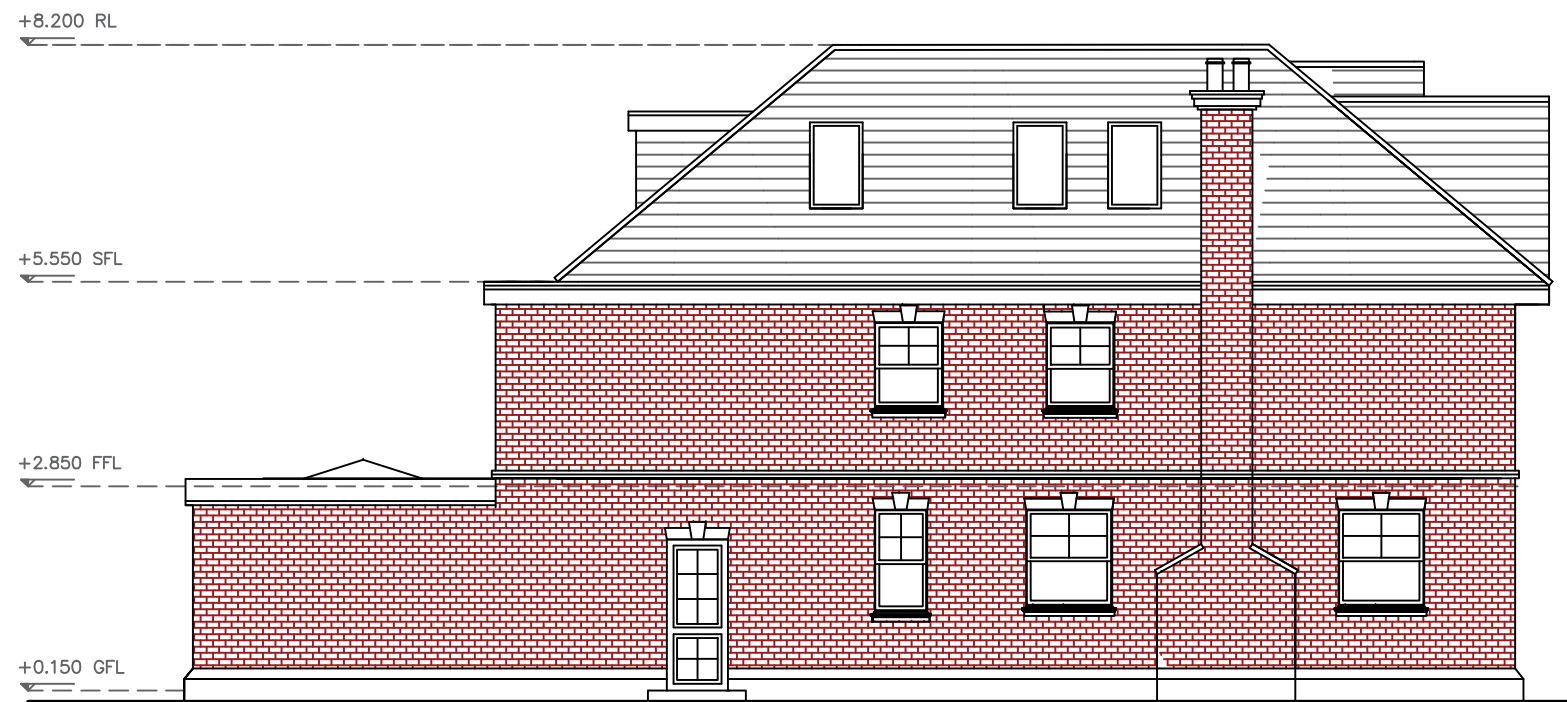

PROPOSED SIDE ELEVATION 2

**MCS DESIGN Architectural Services**  
 Millennium Creative Services Design  
 53 Westmead, Windsor, SL4 3NN  
 mob: 07989319224  
 tel: 01753 869117  
 fax: 01753 869117  
 www.mcsdesignservices.co.uk  
 email: info@mcsdesignservices.co.uk

**client**  
 MR. VARINDER KUMAR

**site**  
 40 WELLESLEY AVENUE, IVER,  
 SL0 9BN

**project**  
 DEMOLITION OF EXISTING TO ERECT  
 5 BEDROOM DETACHED DWELLING

**title**  
 PROPOSED REAR ELEVATION AND  
 SIDE ELEVATION 2 SHOWING SLAB  
 LEVEL

**status:**  
 Approval of details reserved by conditions

**drawing number:**  
 COND-006/PLAN/002

**scale**  
 1:100 @ A3

**date**  
 9th February 2022

**drawn**  
 Kaleem Janjua B.Arch.

**revision**