




Notes


©Crown Copyright and database rights 2020 OS Licence no. 100019980

Site Area: 305.91m²

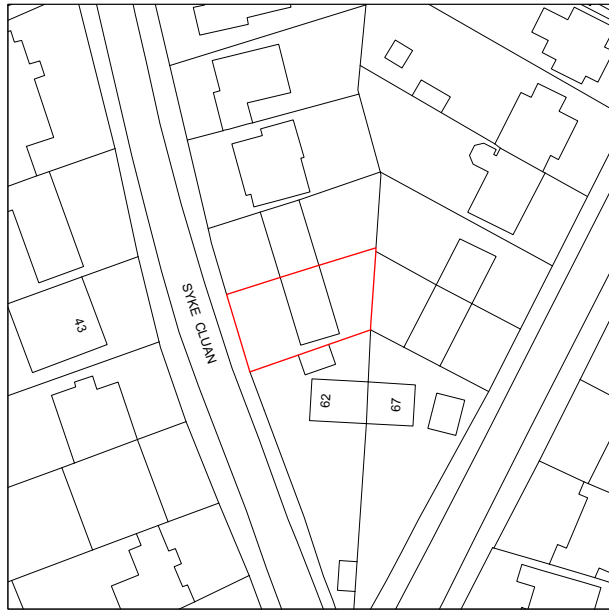

Revision notes
-
-
-
-

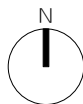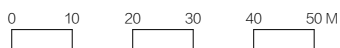



client
Aruna Verma

project
60 Syke Cluan, Richings Park SL0 9EJ


drawing
SITE LOCATION PLAN

date Sept. 2022	scale 1:1250 at A4	project no 2022.056
work stage 1	drawing no S01	revision -


www.masonwoodgroup.co.uk
gc@masonwoodgroup.co.uk
020 7118 5040




SOUTH - WEST
Front

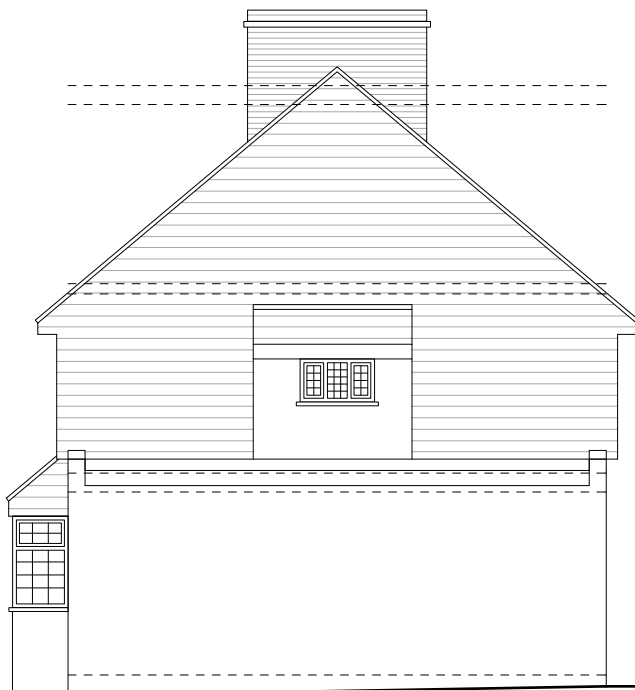

SOUTH - EAST
Side

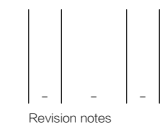

Revision notes

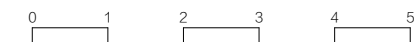


www.masonwoodgroup.co.uk
gc@masonwoodgroup.co.uk
020 7118 5040

client
Aruna Verma
project
60 Syke Cluan, Richings Park SL0 9EJ
drawing
EXISTING ELEVATIONS
date
Sept. 2022
work stage
1
scale
1:100 at A3
drawing no
S06
project no
2022.056
revision
-




NORTH - EAST
Rear

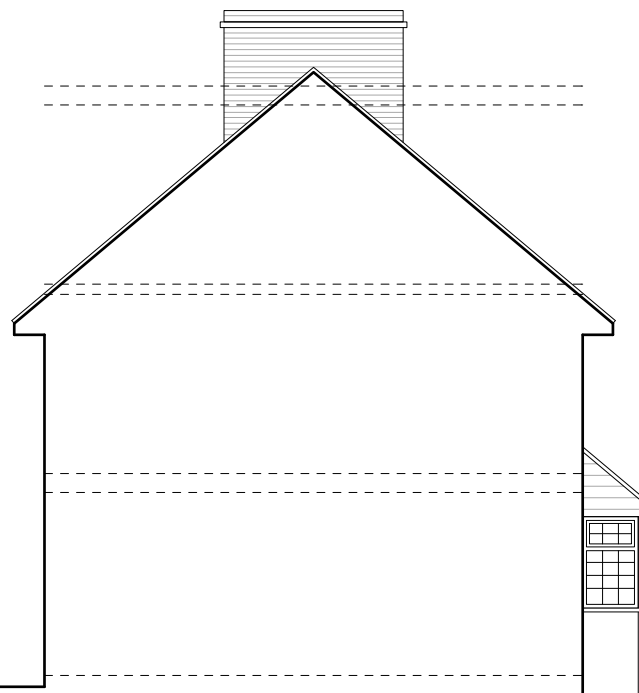

NORTH - WEST
Part Section - Part Side

-	-	-	-

Revision notes

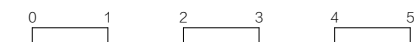

www.masonwoodgroup.co.uk
gc@masonwoodgroup.co.uk
020 7118 5040

client
Aruna Verma

project
60 Syke Cluan, Richings Park SL0 9EJ

drawing
EXISTING ELEVATIONS

date Sept. 2022	scale 1:100 at A3	project no 2022.056
work stage 1	drawing no S07	revision -




SOUTH - WEST
Front

New door with
fixed side lights

Render to match
existing

New window

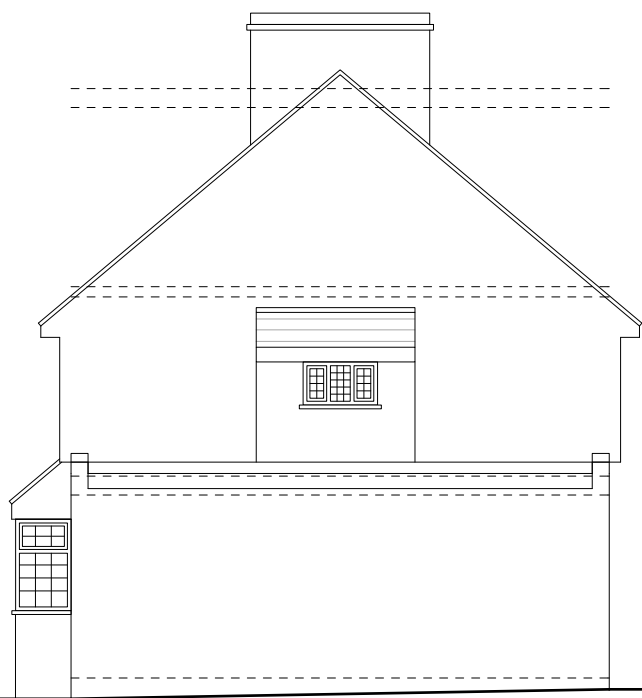

SOUTH - EAST
Side

Revision notes



PERMITTED DEVELOPMENT



www.masonwoodgroup.co.uk
gc@masonwoodgroup.co.uk
020 7118 5040

client
Aruna Verma

project
60 Syke Cluan, Richings Park SL0 9EJ


drawing
PROPOSED ELEVATIONS

date Sept. 2022	scale 1:100 at A3	project no 2022.056
work stage 3	drawing no C05	revision -

Notes




NORTH - EAST
Rear

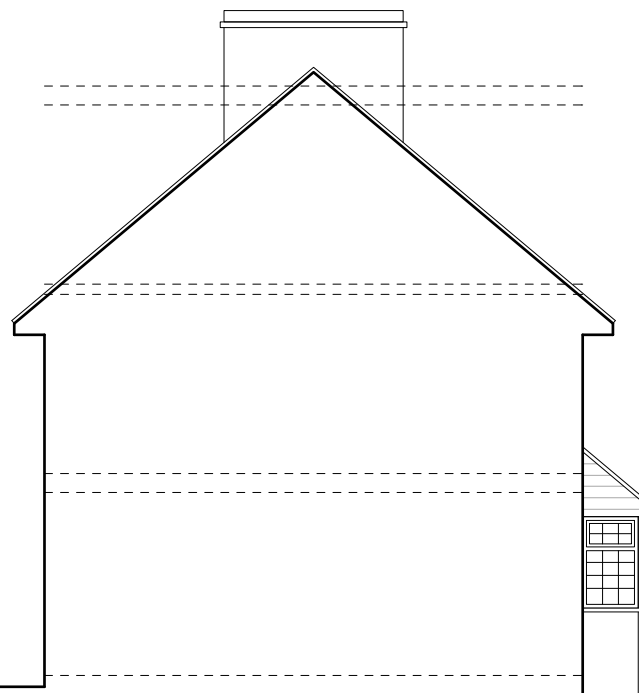

NORTH - WEST
Part Section - Part Side

Revision notes
-
-
-
-

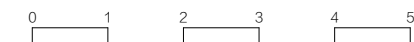

PERMITTED DEVELOPMENT



www.masonwoodgroup.co.uk
 gc@masonwoodgroup.co.uk
 020 7118 5040

client
Aruna Verma

project
60 Syke Cluan, Richings Park SL0 9EJ

drawing
PROPOSED ELEVATIONS

date Sept. 2022	scale 1:100 at A3	project no 2022.056
work stage 3	drawing no C06	revision -