

Notes

no	date	revision

JCE PLANNING & ARCHITECTURAL CONSULTANCY
 Chetwood House • Chilton • HP18 9LS
 01844 267990 • admin@jcemmett.co.uk


THIS DRAWING REMAINS THE SOLE COPYRIGHT OF
 JEFFREY CHARLES EMMETT ASSOC. R.I.C.S

All dimensional discrepancies to be referred to
 JCE Planning & Architectural Consultancy


project Manlins, Lovegreen Lane, South Bucks SL0 0BD	
title Site Location Plan	
drawn AK	Project number 1340
date 18/07/2022	
scale 1:1250 @ A4	Drawing no 1340_PD-01

Notes


- Existing
- Proposed

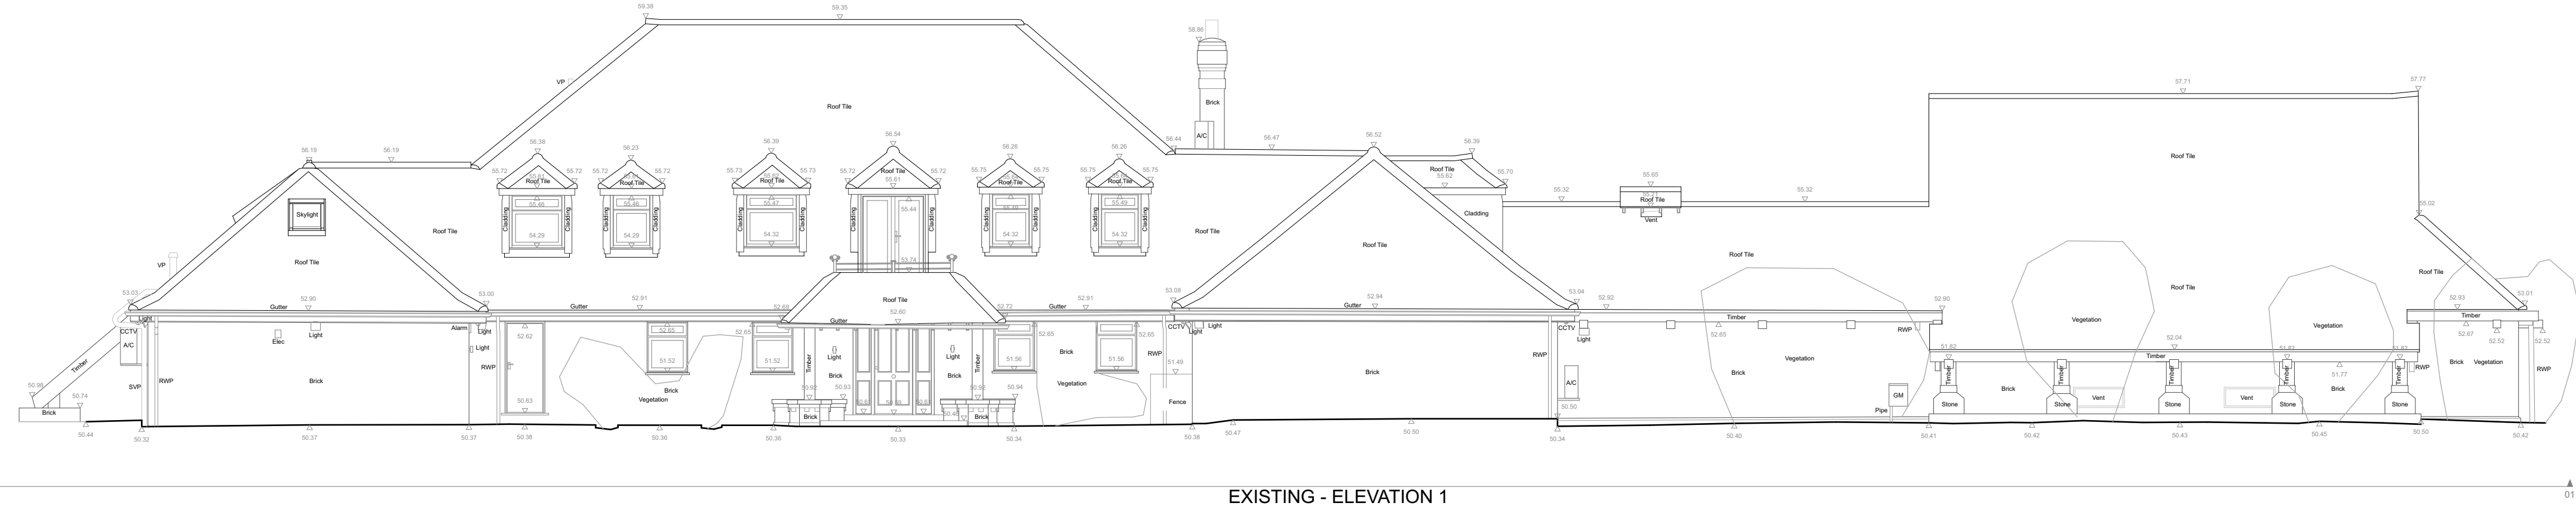


EXISTING - ELEVATION 1

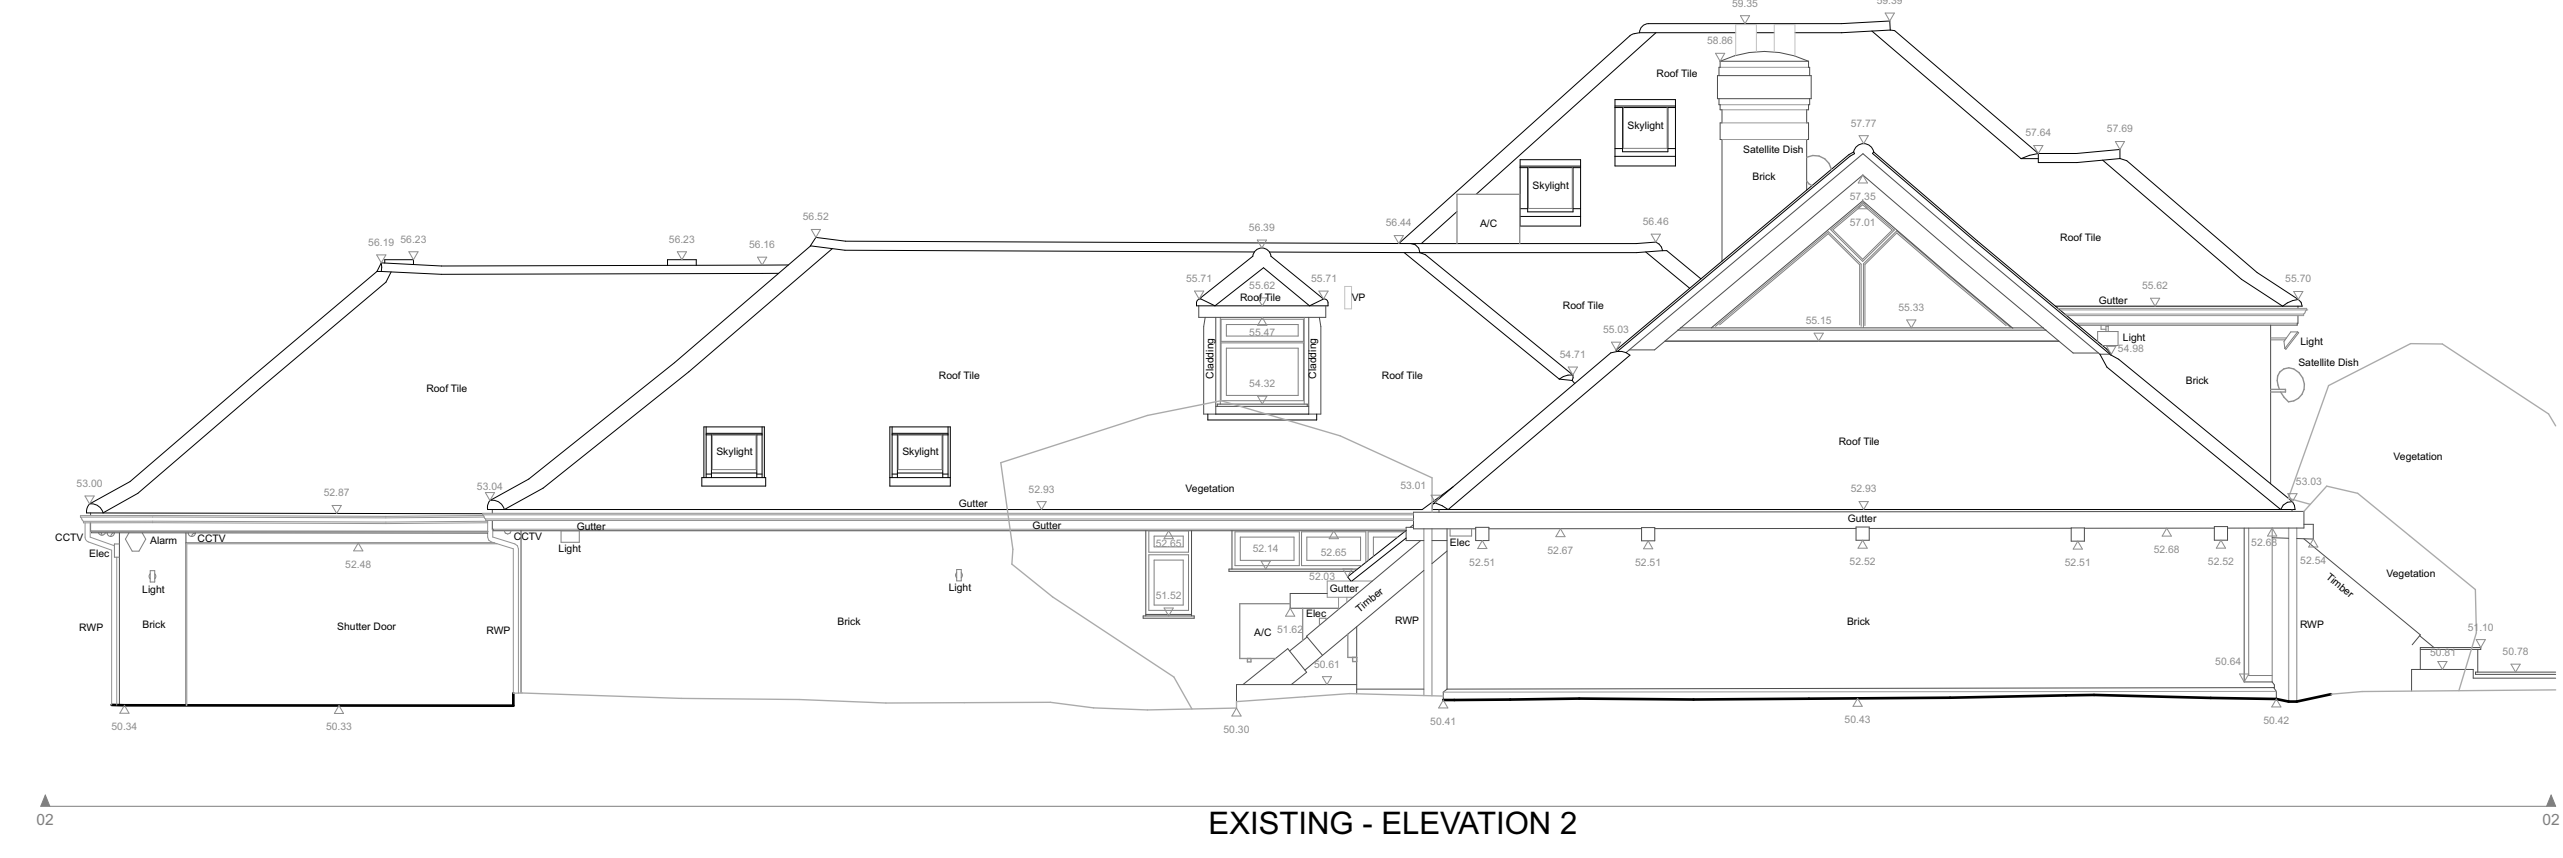


EXISTING - ELEVATION 2

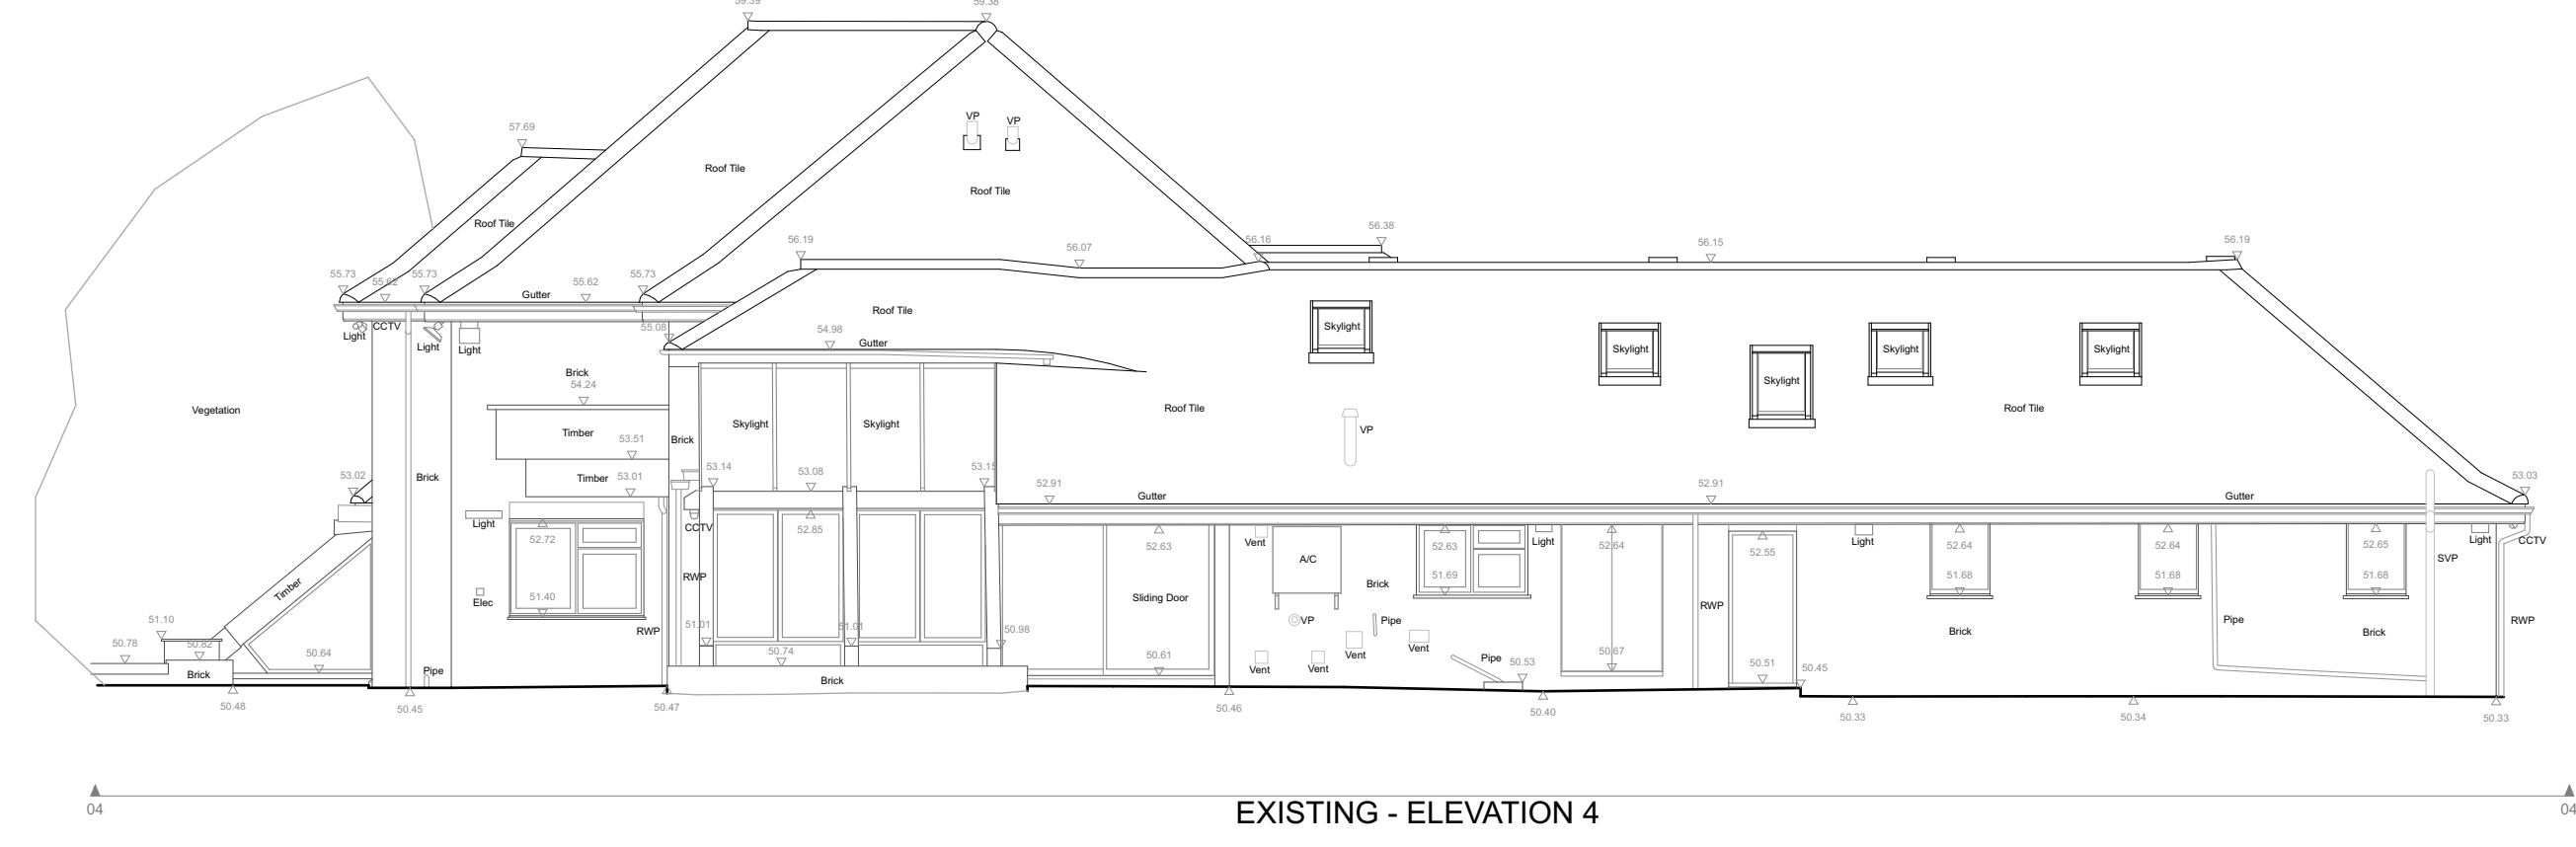


EXISTING - ELEVATION 4

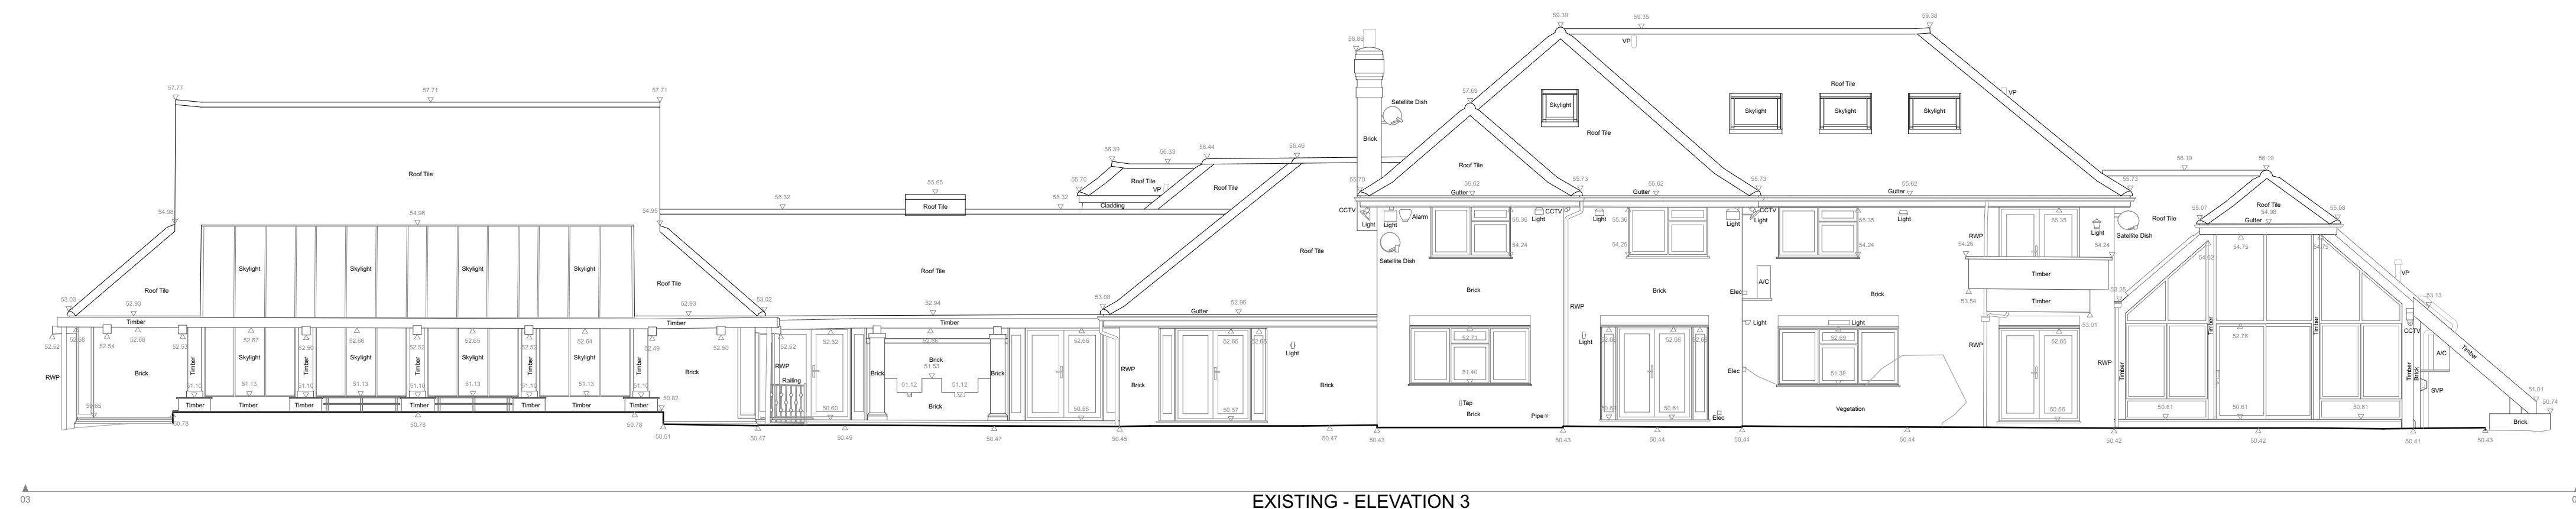


EXISTING - ELEVATION 3

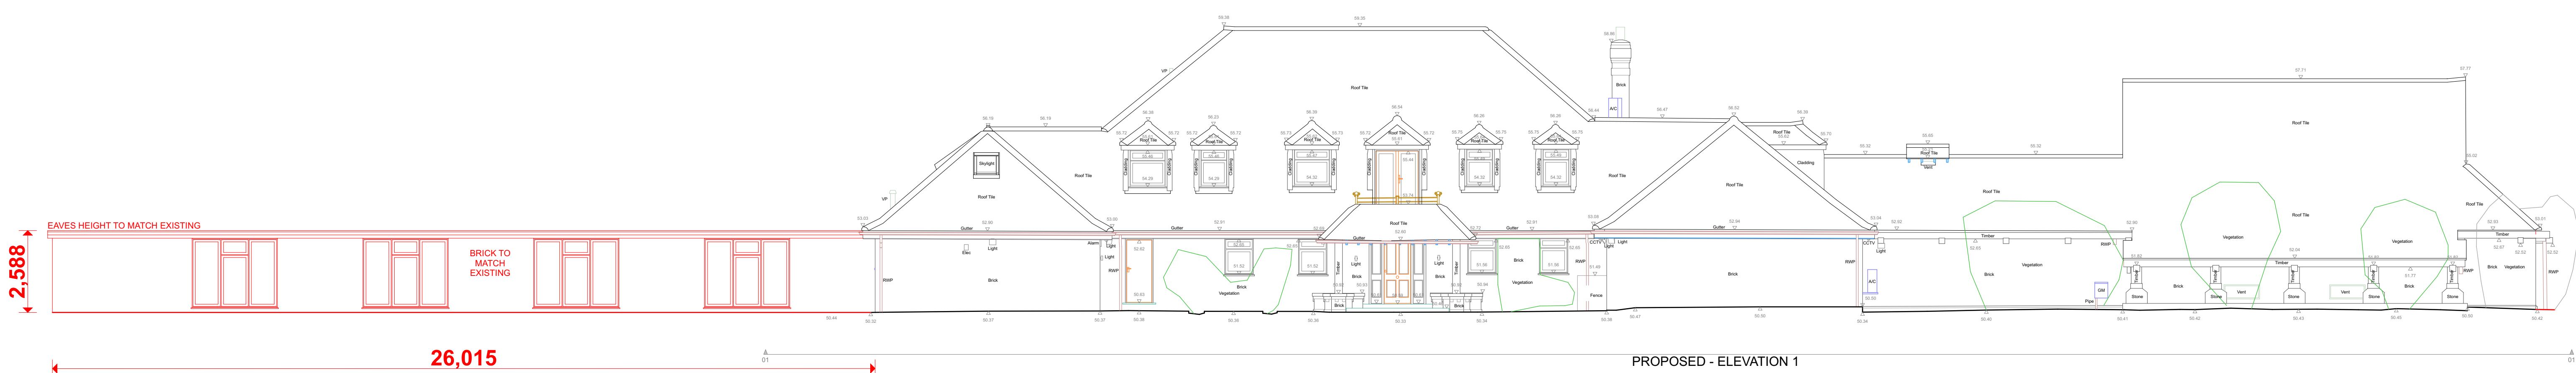


PROPOSED - ELEVATION 1

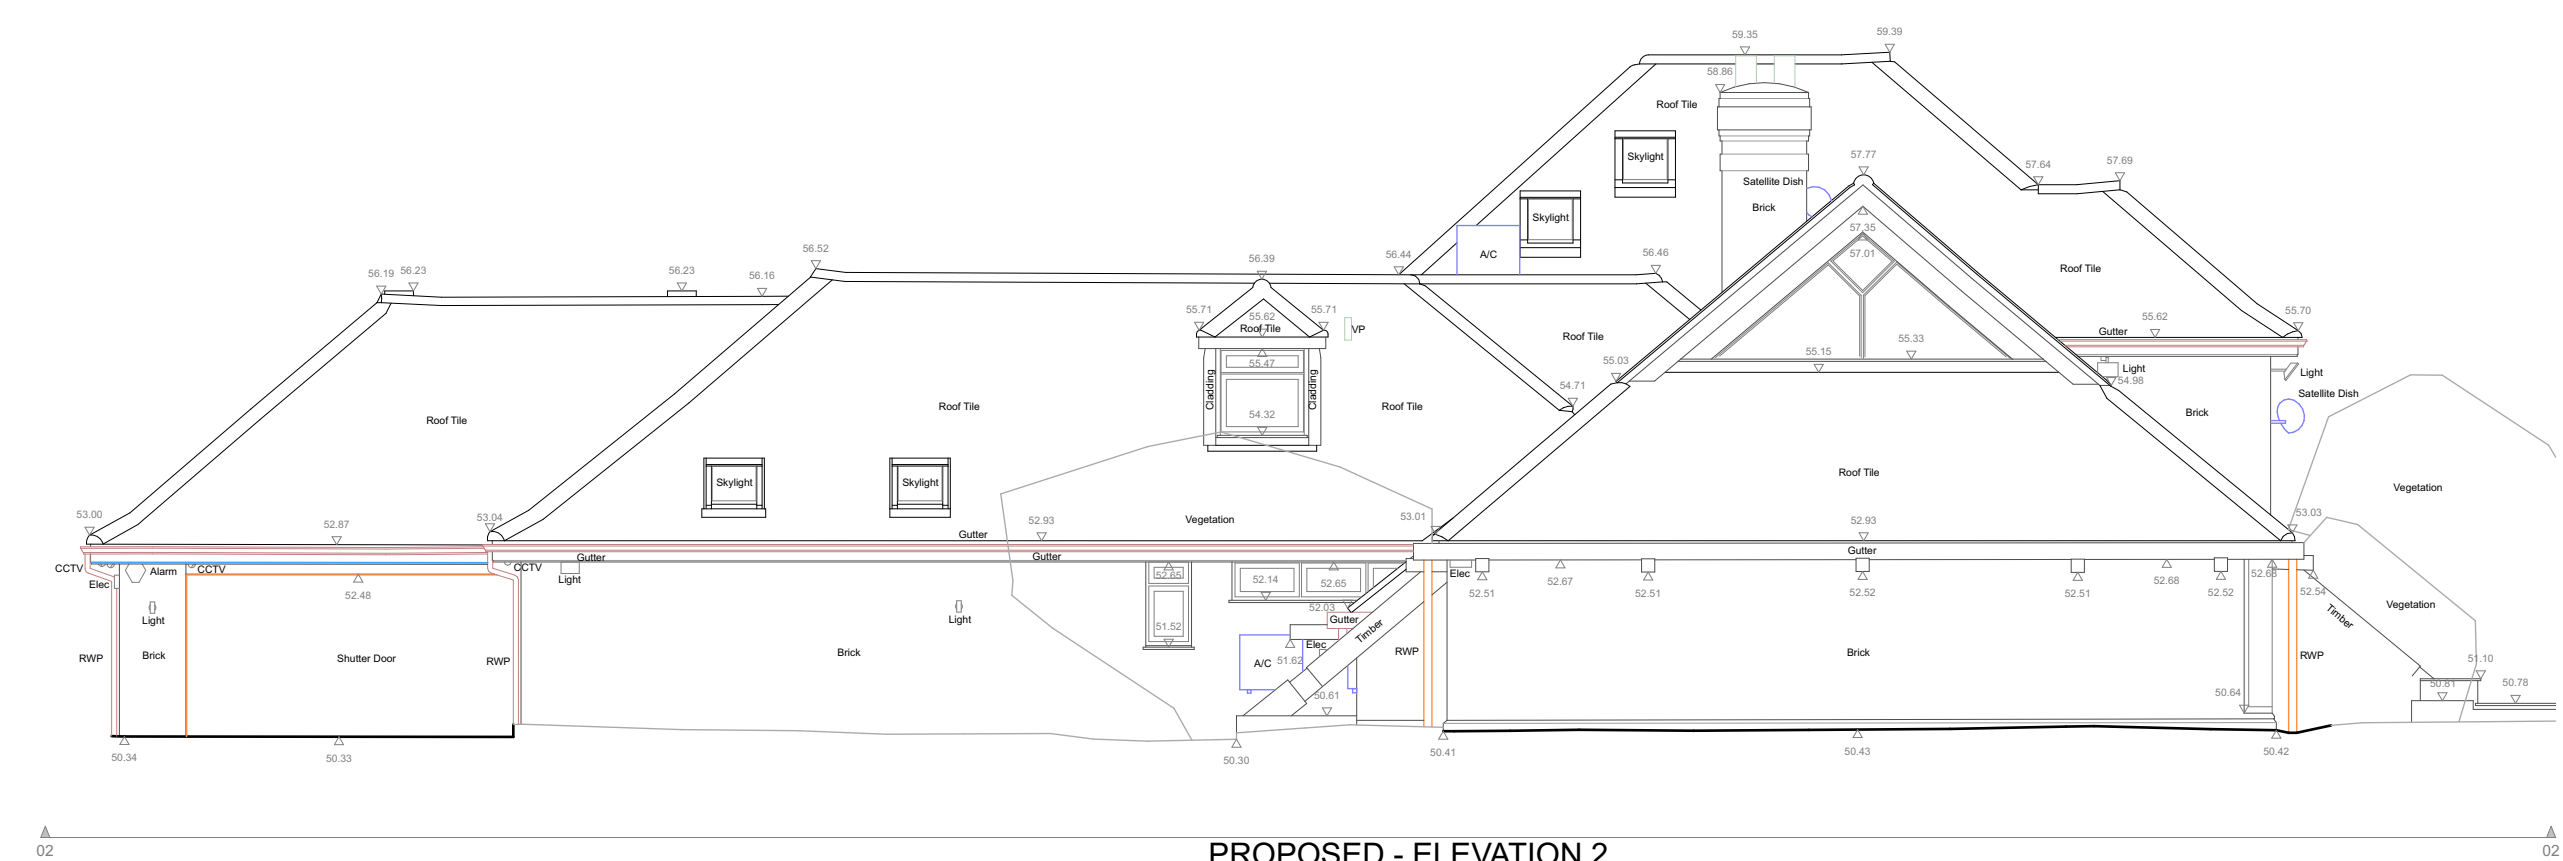


PROPOSED - ELEVATION 2

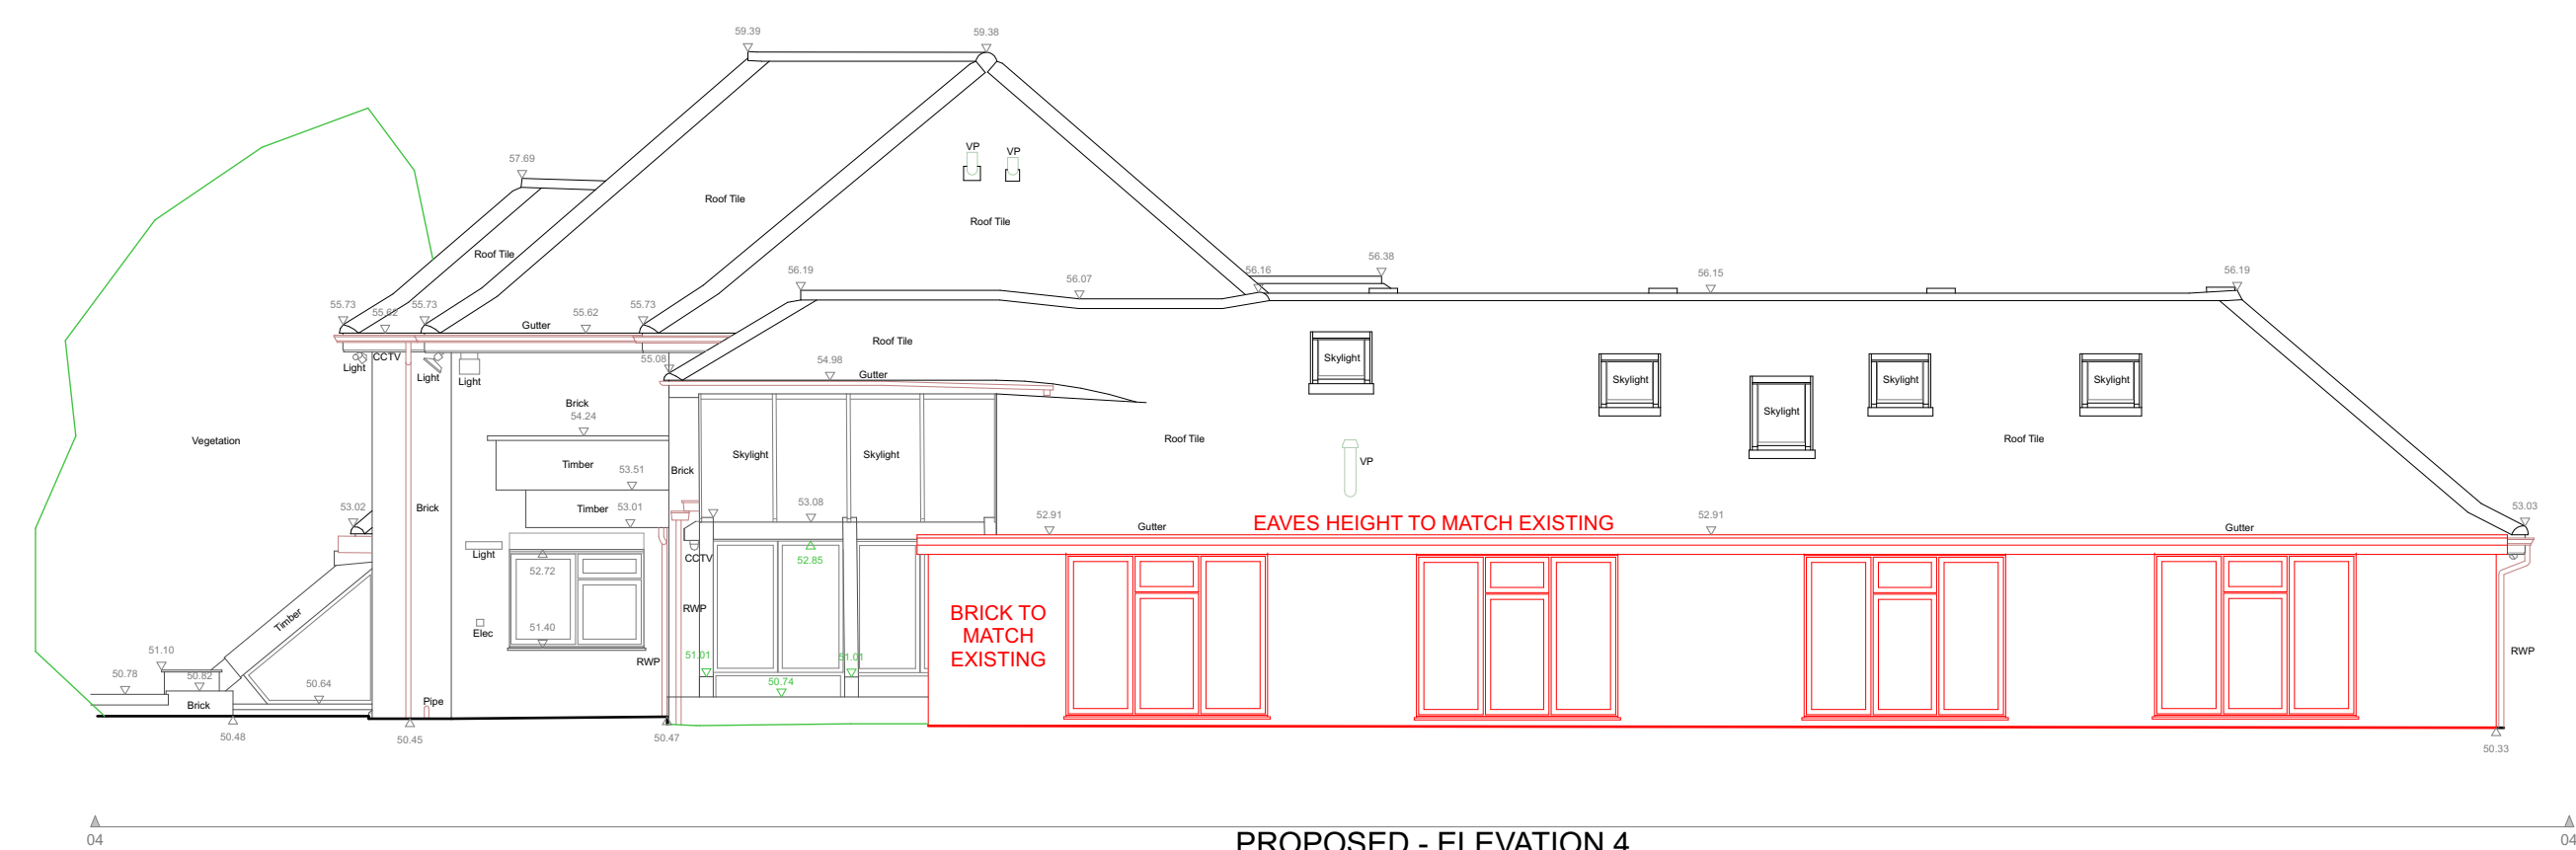

PROPOSED - ELEVATION 4

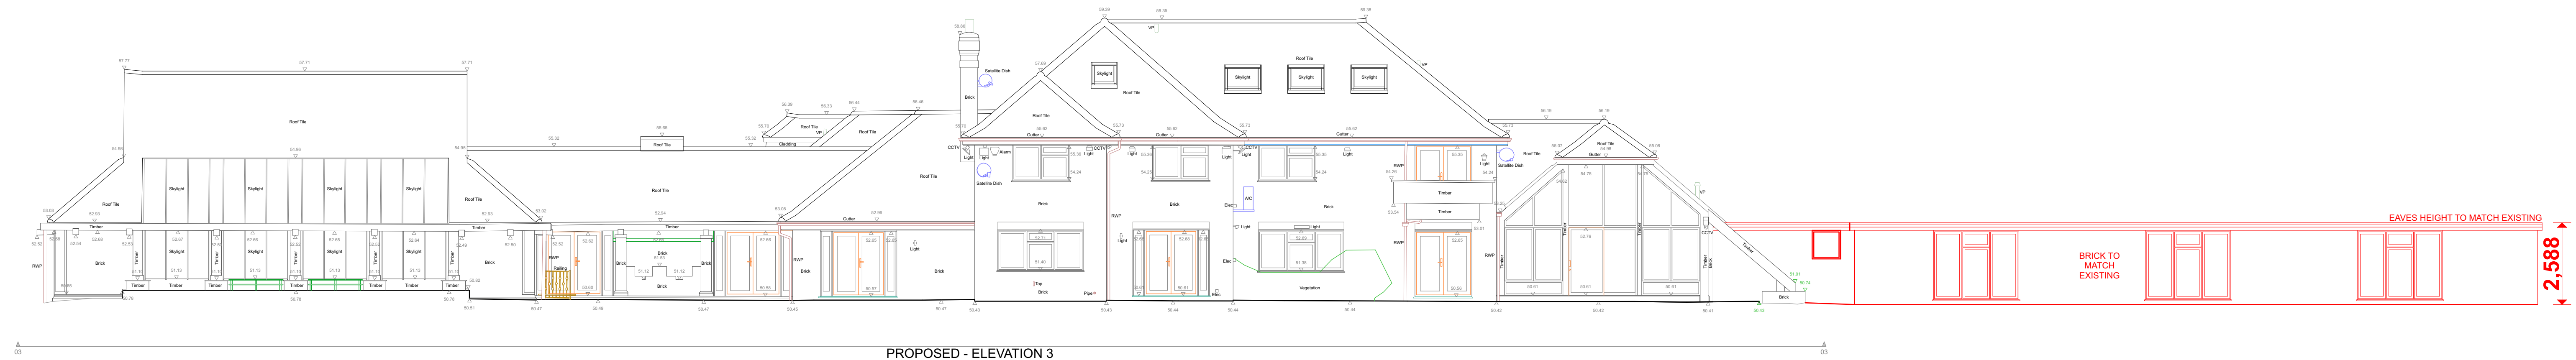

PROPOSED - ELEVATION 3

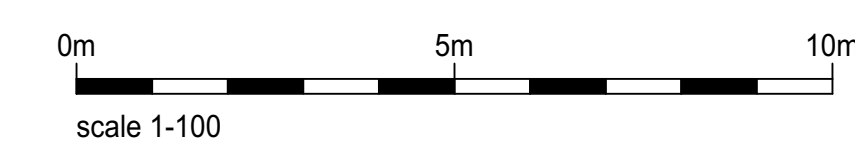

Permitted Development

no	date	revision
A	08/09/22	Revision



PLANNING & ARCHITECTURAL
CONSULTANCY
Chetwood House • Chilton • HP18 8LS
01844 267990 • admin@jcemmett.co.uk

project Manlins, Lovegreen Lane, South Bucks SLO 0BD	
title Existing and Proposed Elevations	
drawn AK	Project number 1340
date 07/09/2022	Drawing no 1340_PD-05A
scale 1:100 @ A0	